

RESOLUTION NO. 2011-534

Adopted by the Sacramento City Council

September 27, 2011

AWARDING A CONTRACT FOR THE PURCHASE OF LIGHT EMITTING DIODE (LED) LIGHTING FIXTURES (V13510000)

- A. On August 17, 2011 Procurement Services, in accordance with City Code Section 3.56, issued Invitation for Bid No.B12131061001 for the purchase of LED lighting fixtures to replace the existing less energy efficient fixtures in several City-owned parking garages. Three bids were received. The lowest responsive and responsible bidder was determined to be Lofings Lighting.
- B. Replacing the existing metal halide lighting fixtures with more energy efficient LED lighting fixtures will result in an estimated energy savings of 1.4 million kilowatt hours per year, which translates to \$148,000 in annual energy cost savings. This energy savings will in turn reduce the City's greenhouse gas emissions. Vendors were encouraged in the bid to offer Energy Star certified LED lighting fixtures.
- C. Sufficient funds are available in the Upgrade Interior Lighting capital improvement project (V15310000) in Fund 6004 (Parking Fund) to award a contract.

BASED ON THE FACTS SET FORTH IN THE BACKGROUND, THE CITY COUNCIL RESOLVES AS FOLLOWS:

- Section 1. Lofings Lighting is awarded a contract for the purchase of LED lighting fixtures for the Downtown Plaza - East, Memorial, and Old Sacramento parking garages in a total amount not to exceed \$806,703.
- Section 2. The City Manager or the City Manager's designee is authorized to execute the contract specified above.
- Section 3. Exhibit A is a part of this resolution.

Adopted by the City of Sacramento City Council on September 27, 2011 by the following vote:

Ayes: Councilmembers Ashby, Cohn, D Fong, R Fong, McCarty, Pannell, Schenirer, Sheedy, and Mayor Johnson.


Noes: None.

Abstain: None.

Absent: None.

Attest:


Shirley Concolino, City Clerk

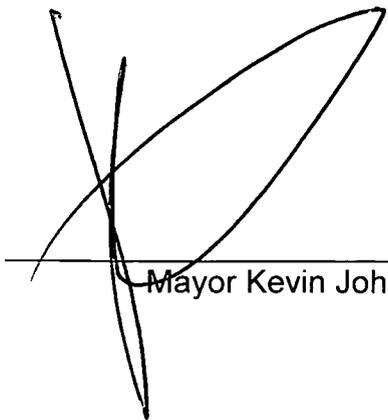
Mayor Kevin Johnson



CITY OF SACRAMENTO

Department of General Services

Bid Number: B12131061001

INVITATION FOR BID And Contract Specifications For Supplies

FOR:

Downtown Plaza Garage – East, Memorial Garage,
and Old Sacramento Garage LED Light Fixtures

Bids Must Be Received Prior To 2:00 P.M. on September 7, 2011

Bids Must Be Submitted To: City Clerk's Office
P.O. Box 122391
Sacramento, CA 95812-2391

Pre-Bid Conference:	Historic City Hall
Mandatory: <input checked="" type="checkbox"/> Yes	915 I Street, Room 201
<input type="checkbox"/> No	Sacramento CA 95814
	August 23, 2011 at 9:30 to 11:45 AM

NAME AND ADDRESS OF BIDDER SUBMITTING THIS BID:
(Bidder to complete the following information)

Name of Bidder: Lofings Lighting, Inc.
Address: 2121 "J" Street
City, State, Zip Code: Sacramento, Ca. 95816
Phone Number: 916-442-3582
Email Address: don@lofings.com

CITY OF SACRAMENTO

**Bid No. B12131061001
TABLE OF CONTENTS**

Document Title	Page No. or N/A
SECTION I - REQUIREMENTS	
A. "No Bid" Response Form	4
B. Bid Instructions and Requirements	5
C. Bid Signature Page	9
D. Equal Benefits Ordinance (EBO) Requirements	11
SECTION II – CONTRACT DOCUMENTS	
A. General Conditions	16
B. Special Provisions	26
C. Technical Specifications	27
D. Federal Provisions for this Bid	40
SECTION III – BIDDER RESPONSE DOCUMENTS	
A. Items Requiring Bidder Response	42
B. Submittals Required Prior to Start of Contract	44
C. Equal Benefits Ordinance (EBO) Declaration of Compliance	45
D. Pricing Schedule	48

SECTION I REQUIREMENTS

A. "NO BID" RESPONSE FORM

**NOTE: COMPLETE AND RETURN THIS FORM
ONLY IF YOU DO NOT WANT TO SUBMIT A BID**

If you do not want to submit a bid for this requirement, we are interested in knowing why. Please remove this form, complete the requested information, and **FAX your response to the Procurement Services Division at (916) 808.5747**. If you have questions, please call the Procurement Office at (916) 808-6240. Thank you for your cooperation.

"NO BID" QUESTIONNAIRE
(Please complete all items that apply)

- We do not sell the products/services called for in this invitation for bid, but **we want to stay on the City's Bid List**. Please send necessary information so that the products/services we do provide can be updated on the City's Bid List.

- We are not interested in doing business with the City of Sacramento, because _____

- Other reasons/comments: _____

- Please send application forms for certification as an emerging and/or small business enterprise (E/SBE):
(Note: Application forms and information about becoming certified as an emerging and/or small business can be obtained via the Internet at: <http://www.cityofsacramento.org/esbd>).

_____	Date: _____
(Business Name)	
_____	Phone: _____
(Street Address/P.O. Box)	
_____	Contact: _____
(City, State, Zip)	

(E-mail address)	

B. BID INSTRUCTIONS AND REQUIREMENTS

No Bid Is In Legal Form Unless the Following Instructions Are Fully Complied With

1. **Additional Copies.** VENDORS ARE REQUIRED TO SUBMIT AN ORIGINAL BID AND 0 ADDITIONAL COPIES OF THIS BID, INCLUDING ALL REQUIRED ATTACHMENTS SUCH AS BROCHURES AND CATALOGS, TO THE CITY CLERK ON THE DATE AND AT THE TIME AND LOCATION SPECIFIED ON THE COVER SHEET. FAILURE TO DO SO MAY CAUSE YOUR BID TO BE REJECTED.
2. **Bid Forms.** Bid must be submitted on these printed forms and sealed in an appropriate envelope or package.
 - a) To obtain an electronic version of this bid go to Procurement's website at www.cityofsacramento.org/generalservices/procurement/bids.
 - b) Bidders are invited to be present at the opening of bids. Bids will be opened, in public, in the City Clerk's Hearing Room, 915 "I" Street, Second Floor, Sacramento, CA, at or after 2:00 P.M. on, September 7, 2011. After opening, Bids may be inspected in the City Clerk's Office.

(Note: Bids must be submitted prior to 2:00 P.M. on the above date)

- c) All bids shall be clearly and distinctly written without erasure or modification, and properly signed by an authorized party, who shall indicate the capacity in which the signature is executed.
3. **Alternate Bids.** Alternate bids are invalid unless invited and covered by the specifications. **Please note all submissions are subject to rejection when unsolicited alternate bids are submitted.**
4. **Bid Security.** Bid Security is: Required Not Required

If required, bid security approved by the City must accompany the bid, in the amount of ___ % of the total amount of the bid. Bid security can be in the form of a cashier's check, certified check, or a bid bond from a surety company authorized to do business in the State of California. Bid securities will be returned to all except the three lowest Bidders within ten days after the opening of bids. The bid security of the two unsuccessful Contractors will be returned after the successful Contractor has executed the contract. Bid security of the successful Contractor will be returned when the contract is signed and all other contract award requirements have been met.
5. **Interest in More Than One Bid.** No bidder shall be interested in more than one bid (submit more than one bid for this solicitation) as provided by City Code Section 3.56.130(D).
6. **Rejection of Bids.** The right to reject any and all bids is reserved by the City, in its absolute discretion.
7. **Right to Waive.** The City reserves the right to waive any informalities or minor irregularities, as determined in its sole discretion, in connection with bids received.
- 7A. **City's Options.** City reserves the following options:
 1. The right to award in whole or in part.
 2. The right to reject all partial bids.
 3. The right to reject any or all bids or make no award.
 4. The right to issue subsequent Invitation For Bids (IFB).
 5. The right to approve or disapprove the use of particular subcontractors and/or suppliers.
 6. The right to waive any informality or irregularity in the bidding process and any bids.
 7. The right to accept a bidder's signed offer and issue a purchase order directly to the bidder based on the IFB.

- 8. **City Code.** All provisions of Chapter 3.56 of the City Code are applicable to any bid submitted or contract awarded.
- 9. **Equipment.** If equipment is bid, it shall be the newest and latest model in current production. Used, re-manufactured, shopworn, demonstrator, prototype or discontinued models are not acceptable unless otherwise stipulated by the City.
- 10. **Faithful Performance Bond.** A faithful performance bond is: Not Required Required

If required, the successful bidder must submit a performance bond in a form approved by the City Attorney, in the amount of _____.
- 11. **Payment Discounts.** Payment discounts offered for payment in less than twenty (20) days will not be considered as a basis of award. Payment discounts offered for payment in twenty (20) or more days will be subtracted from the total bid price for the purposes of bid evaluation. Any payment discount offered by the successful bidder will be accepted by the City of Sacramento, whether or not it was considered as a basis of award.
- 12. **Mandatory Pre-Bid Conference.** If a mandatory Pre-Bid Conference is indicated on the Invitation for Bid, all bidders are required to attend the conference. Failure to attend this conference will result in rejection of your bid. If a mandatory Pre-Bid Conference is indicated on the Invitation for Bid, bid packages will be made available only through the time and date of the conference. Subsequent addenda, if applicable, will be furnished only to those bidders who attended the Mandatory Pre-Bid Conference.
- 13. **Bid Inquiries.** Questions regarding this bid should be referred to:

Contractual Questions
Department Name: General Services
Attention: Sonny Eboigbe
Email: seboigbe@cityofsacramento.org
Phone (916) 808-6240

Technical Questions
Department Name: General Services
Attention: James Christensen
Email: jechristensen@cityofsacramento.org
Phone (916) 808-5863

These inquiries must be submitted at least 10 days prior to the bid opening date. Any interpretations by the City will be made in the form of a written amendment. The receipt of such an amendment must be acknowledged in accordance with the directions on the amendment. Oral explanations or instructions given before the award of the contract will not be binding.

- 14. **Bid Evaluation.** In determining the amount bid by each bidder, the City shall disregard mathematical errors in addition, subtraction, multiplication and division that appear obvious on the face of the Bid. When such a mathematical error appears on the face of the Bid, the City shall have the right to correct such error and to compute the total amount bid by the bidder on the basis of the corrected figure or figures.

When an item price is required to be set forth in the Bid, and the total for the item set forth separately does not agree with a figure which is derived by multiplying the item price times the City's estimate of the quantity to be provided or performed for said item, the item price shall prevail over the sum set forth as the total for the item unless, in the sole discretion of the City, such a procedure would be inconsistent with the intent of the bid process. The total paid for each such item of work shall be based upon the item price and not the total price.

Should the Bid contain only a total price for the item and the item price is omitted, the City shall determine the item price by dividing the total price for the item by City's estimate of the estimated quantities to be provided or performed.

If the Bid contains neither the item price nor the total price for the item, then it shall be deemed incomplete and the Bid shall be disregarded.

If prospective bidders are bidding an item "or equal" the bidders shall list the manufacturer's name and product number of the item offered in the space provided. If such information is not provided, it will be assumed that the bidder is offering the exact item specified. The City's decision as to whether an item is an equal to the item specified shall be final.

- 15. Determination of Lowest Responsible Bidder.** Sacramento City Code '3.56.020 provides that the lowest responsible bidder shall be determined as follows:
- a. In determining whether a bidder is responsible, consideration shall be given to: (i) the quality and performance of the supplies to be provided by the bidder; (ii) the ability, capacity and skill of the bidder to perform the contract or effectuate the transaction; (iii) the ability of the bidder to perform the contract or effectuate the transaction within the time specified, without delay; (iv) the character, integrity, reputation, judgment, experience and efficiency of the bidder; (v) the quality of the bidder's performance on previous purchases by, or contracts with, the City; (vi) the ability of the bidder to provide future maintenance, repair parts and services for the supplies provided.
 - b. Based on the information provided in the bids, the City Council or the City Manager, as the case may be, shall identify those bids that are subject at the time of bid opening to the City's local sales or use tax under the provisions of Part 1.5 of Division 2 of the California Revenue and Taxation Code and Chapter 3.24 of the City Code. The lowest responsible bidder shall be determined after the amount of local sales or use tax that would be received by the City is deducted from such bids. This deduction shall be in addition to the application of any bid price preferences authorized by subsection c, below.
 - c. The City Council may by resolution, from time to time, adopt programs or procedures for providing bid price preferences, including but not limited to, preferences to promote the participation and utilization of small business enterprises, energy conservation and sustainability in the City's contracting for supplies and nonprofessional services. The lowest responsible bidder shall be the responsible bidder whose bid price is the lowest after all bid prices are calculated to include any such preferences. The calculation of such preferences shall be in addition to any deduction of sales or use tax required by subsection b, above.
- 16. Pre-Award Conference.** The apparent lowest responsible bidder may be required to attend a pre-award conference at a mutually acceptable time at which requirements of the Contract will be reviewed. At that time, samples of forms, reports etc., will be submitted by the Contractor for final approval.
- 17. Award by Item or Group.** The City reserves the right to increase or decrease quantities listed, make separate awards for any item, line-item or category/group of items to the lowest responsible bidders for such items or category/groups of items.
- 18. Multiple Awards.** The City reserves the right to make multiple awards in order to provide alternate sources to insure continuity of supply if meeting the City's requirements within an acceptable time period exceeds the capacity or capability of the primary contractor(s).
- 19. Contract Award.** Within ninety (90) days after the bid opening, a contract will be awarded by the City to the lowest responsible bidder, subject to the right of the City to reject all bids or waive informalities or minor irregularities, as it may deem proper. The time for awarding a contract may be extended in the sole discretion of the City, if required to evaluate bids or for such other purposes as the City may determine, unless the Bidder objects to such extension in writing with his/her bid. The City may accept this bid offer by issuance of a Notice of Award Letter, Contract and/or a Purchase order covering award of said bid to Bidder at any time on or before the 90th day following the day of this official bid is opened by the City. This offer shall be irrevocable for 90 days after bid opening or 90 days after City Council awards the bid, whichever comes last, however this period may be extended by mutual agreement of both parties.
- 20. Emergency/Declared Disaster Requirements.** In the event of an emergency or if a City facility is declared a disaster area by the county, state or federal government, this contract may be subjected to unusual usage. The consultant/vendor/supplier shall service the City during such an emergency or declared disaster under the same terms and conditions that apply during non-emergency/disaster conditions. The pricing quoted by the consultant/vendor/supplier shall apply to serving the City's needs regardless of the circumstances. If the consultant/vendor/supplier is unable to supply the goods/services under the terms of the contract because of a disruption in its chain of supply or service, then the consultant/vendor/supplier shall provide proof of such disruption which may include, but not be limited to a copy of a letter from the source of supply or service stating reason for the disruption. Additional profit margin as a result of supplying goods/services during an emergency or a declared disaster shall not be permitted.

Parking Garage LED Light Fixture

BID NO. B12131061001

21. **Acceptable bid format.** All bids must show the full name of the firm bidding and must be on forms furnished by the City of Sacramento. All responses must be written in ink, printed by typewriter or computer generated. Responses made in pencil will not be considered.
22. **Submission of Bids.** The City is not responsible for misaddressed bids. Please assure that you utilize the address appropriate for the method of delivery. Bid submissions made via commercial express courier (FedEx, United Parcel Service.) must be addressed as follows:

**City of Sacramento
City Clerk's Office
915 I St., Ste. 122391
Sacramento, CA. 95814-2604**

Bid submissions made via personal delivery shall be delivered to:

**City of Sacramento
City Clerk's Office
Historic City Hall
915 I St., Ste. 116
Sacramento, CA. 95814**

23. **Bid Protest.** Bid protests must be filled and maintained in accordance with the provisions of Sections 3.60.460 through 3.60.560 of the Sacramento City Code. Bid protests that do not comply with Sections 3.60.460 through 3.60.560 of the Sacramento City Code shall be invalid and shall not be considered. A bid protest fee of \$750.00 is required at the time of filing to be considered valid in accordance with City of Sacramento Resolution No. 2003-231 dated April 29, 2003. As used herein, the term "bid protest" includes any bid protest that (1) claims that one or more bidders on this contract should be disqualified or rejected for any reason, or (2) contests a City staff recommendation to award this contract to a particular bidder, or (3) contests a City staff recommendation to disqualify or reject one or more bidders on this contract. Sections 3.60.460 - 3.60.560 of the Sacramento City Code are available at: <http://www.qcode.us/codes/sacramento/>.

24. **City of Sacramento Boycott of Arizona-Headquartered Businesses.** On June 15, 2010, the Sacramento City Council adopted Resolution No. 2010-346 opposing two Arizona laws (SB 1070 and HB 2162) that will allow Arizona police to arrest individuals suspected of being unlawfully present in the United States and to charge immigrants with a state crime for not carrying immigration documents. Sacramento City Council Resolution No. 2010-346 also called for a boycott of the State of Arizona and businesses headquartered in Arizona until Arizona repeals or a court nullifies SB 1070 and HB 1262. Resolution No. 2010-346 provides, in pertinent part, that "where practicable and where there is no significant additional cost to the City, the City of Sacramento shall not enter into any new, amended, extended or supplemental contracts to purchase or procure goods or services from any business or entity that is headquartered in Arizona ..."

**SUBJECT TO PARAGRAPH 7 ABOVE, THE CITY CANNOT ACCEPT A
BID FAILING TO COMPLY WITH ANY OF THE ABOVE REQUIREMENTS.**

SECTION I - REQUIREMENTS

C. BID SIGNATURE PAGE

BID NO. B12131061001

FOR SERVICES/SUPPLIES: LED LIGHT FIXTURES

To the City of Sacramento:

The undersigned bidder (hereafter referred to as the Abidder@ or the AContractor@) submits the attached bid, and certifies as follows: that the only persons or parties interested in this bid as principals are those named herein as bidder; that this bid is made without collusion with any other person, firm, or corporation; that in submitting this bid the bidder has examined all of the Contract Documents identified below; that the bidder proposes and agrees that if this bid is accepted, the bidder will execute and fully perform the contract for which bids are called; that the bidder shall perform all the work and/or furnish all the materials specified in the Contract Documents, in the manner and time therein prescribed, and according to the requirements as therein set forth; and that the bidder shall take in full payment therefor, the prices set forth in the attached Pricing Schedule.

CONTRACT DOCUMENTS

Performance of and payment for the contract for which bids are called shall be subject to all terms and conditions of the Invitation for Bid, the Bid Instructions and Requirements, the Bid, the Pricing Schedule(s), the Items Requiring Bidder Response, the Required Submittals, the General Conditions, and any Addenda, Amendments, Special Provisions, Specifications, Plans or other requirements applicable to performance of the work and/or furnishing the materials specified herein. Such documents, referred to herein as the Contract Documents, are fully incorporated herein by this reference and are collectively referred to as the Contract. By submitting this Bid, the Contractor agrees to fully perform each and every provision of the Contract, provided that City awards the Contract to the Contractor, and provided further that City shall have no obligation hereunder unless and until such award is made. Contractor shall not make any changes to this form without City's written approval, and any changes made without such approval shall be void.

To Be Filled Out By Bidder

NAME OF CONTRACTOR: LOFINGS LIGHTING, INC.

ADDRESS: 2121 "J" Street

PHONE #: 916-442-3582 FAX #: 916-442-3644 E-MAIL: don@lofings.com

STATE TAX I.D. #: SRKH99214903 FED. TAX I.D. #: 680290833

City of Sacramento Business Operation Tax Certificate #: 1226 / SBE 32375 (Contract award will not be processed without a valid and current Certificate Number.)

TYPE OF BUSINESS ENTITY (check one): Individual/Sole Proprietor Partnership Corporation Limited Liability Company Other (please specify:)

BY: (signature of authorized person) Donald A. Lofing

PRINT NAME: Donald A. Lofing

TITLE: President

Parking Garage LED Light Fixture

BID NO. B12131061001

Note: All information submitted in or in connection with a bid is submitted under penalty of perjury. The City shall have the right to terminate at any time any contract awarded pursuant to a bid that contains false information.

FOR CITY USE ONLY

The Bid was opened on: September 7, 2011

Bid Bond Required: No; Yes - Amount \$ _____

Received: Cashiers or Certified Check drawn on a California bank; Surety Bond

City Clerk

CONTRACT AWARD

Bid Items Included in the Contract: All Items, unless otherwise specified below.

Specify: - LOFINGS LIGHTING, INC.
PARKING GARAGE LED LIGHTING FIXTURES

Contract Not-to-Exceed Amount: \$ 806,702.01

Award Date: 9-27-2011

CONTRACT APPROVAL

Approved as to Form:

Approved:

Attest:

City Attorney

City Manager
(Or Authorized Designee)

City Clerk

D. EQUAL BENEFITS ORDINANCE (EBO) REQUIREMENTS

REQUIREMENTS OF THE NON-DISCRIMINATION IN EMPLOYEE BENEFITS CODE

INTRODUCTION

The Sacramento Non-Discrimination In Employee Benefits Code (the "Ordinance"), codified as Sacramento City Code Chapter 3.54, prohibits City contractors from discriminating in the provision of employee benefits between employees with spouses and employees with domestic partners, and between the spouses and domestic partners of employees.

APPLICATION

The provisions of the Ordinance apply to any contract or agreement (as defined below), between a Contractor and the City of Sacramento, in an amount exceeding \$25,000.00. The Ordinance applies to that portion of a contractor's operations that occur: (i) within the City of Sacramento; (ii) on real property outside the City of Sacramento if the property is owned by the City or if the City has a right to occupy the property; or (iii) at any location where a significant amount of work related to a City contract is being performed.

The Ordinance does not apply: to subcontractors or subcontracts of any Contractor or contractors; to transactions entered into pursuant to cooperative purchasing agreements approved by the Sacramento City Council; to legal contracts of other governmental jurisdictions or public agencies without separate competitive bidding by the City; where the requirements of the ordinance will violate or are inconsistent with the terms or conditions of a grant, subvention or agreement with a public agency or the instructions of an authorized representative of any such agency with respect to any such grant, subvention or agreement; to permits for excavation or street construction; or to agreements for the use of City right-of-way where a contracting utility has the power of eminent domain.

DEFINITIONS

As set forth in the Ordinance, the following definitions apply:

"Contract" means an agreement for public works or improvements to be performed, or for goods or services to be purchased or grants to be provided, at the expense of the City or to be paid out of moneys deposited in the treasury or out of the trust money under the control or collected by the City. "Contract" also means a written agreement for the exclusive use ("exclusive use" means the right to use or occupy real property to the exclusion of others, other than the right reserved by the fee owner) or occupancy of real property for a term exceeding 29 days in any calendar year, whether by singular or cumulative instrument, (i) for the operation or use by others of real property owned or controlled by the City for the operation of a business, social, or other establishment or organization, including leases, concessions, franchises and easements, or (ii) for the City's use or occupancy of real property owned by others, including leases, concessions, franchises and easements.

"Contract" shall not include: a revocable at-will use or encroachment permit for the use of or encroachment on City property regardless of the ultimate duration of such permit; excavation, street construction or street use permits; agreements for the use of City right-of-way where a contracting utility has the power of eminent domain; or agreements governing the use of City property that constitute a public forum for activities that are primarily for the purpose of espousing or advocating causes or ideas and that are generally protected by the First Amendment to the United States Constitution or that are primarily recreational in nature.

"Contractor" means any person or persons, firm partnership or corporation, company, or combination thereof, that enters into a Contract with the City. "Contractor" does not include a public entity.

Parking Garage LED Light Fixture

BID NO. B12131061001

"Domestic Partner" means any person who has a currently registered domestic partnership with a governmental entity pursuant to state or local law authorizing the registration.

"Employee Benefits" means bereavement leave; disability, life, and other types of insurance; family medical leave; health benefits; membership or membership discounts; moving expenses; pension and retirement benefits; vacation; travel benefits; and any other benefit given to employees. "Employee benefits" shall not include benefits to the extent that the application of the requirements of this chapter to such benefits may be preempted by federal or state.

CONTRACTOR'S OBLIGATION TO PROVIDE THE CITY WITH DOCUMENTATION AND INFORMATION

Contractor shall provide the City with documentation and information verifying its compliance with the requirements of the Ordinance within ten (10) days of receipt of a request from the City. Contractors shall keep accurate payroll records, showing, for each City Contract, the employee's name, address, Social Security number, work classification, straight time pay rate, overtime pay rate, overtime hours worked, status and exemptions, and benefits for each day and pay period that the employee works on the City Contract. Each request for payroll records shall be accompanied by an affidavit to be completed and returned by the Contractor, as stated, attesting that the information contained in the payroll records is true and correct, and that the Contractor has complied with the requirements of the Ordinance. A violation of the Ordinance or noncompliance with the requirements of the Ordinance shall constitute a breach of contract.

EMPLOYER COMPLIANCE CERTIFICATE AND NOTICE REQUIREMENTS

- (a) All contractors seeking a Contract subject to the Ordinance shall submit a completed Declaration of Compliance Form, signed by an authorized representative, with each proposal, bid or application. The Declaration of Compliance shall be made a part of the executed contract, and will be made available for public inspection and copying during regular business hours.
- (b) The Contractor shall give each existing employee working directing on a City contract, and (at the time of hire), each new employee, a copy of the notification provided as Attachment "A."
- (c) Contractor shall post, in a place visible to all employees, a copy of the notice provided as Attachment "B."

ATTACHMENT A



YOUR RIGHTS UNDER THE CITY OF SACRAMENTO'S NON-DISCRIMINATION IN EMPLOYEE BENEFITS CODE

On (date), your employer (the "Employer") entered into a contract with the City of Sacramento (the "City") for (contract details), and as a condition of that contract, agreed to abide by the requirements of the City's Non-Discrimination In Employee Benefits Code (Sacramento City Code Section 3.54).

The Ordinance does not require the Employer to provide employee benefits. The Ordinance does require that if certain employee benefits are provided by the Employer, that those benefits be provided without discrimination between employees with spouses and employees with domestic partners, and without discrimination between the spouse or domestic partner of employees.

The Ordinance covers any employee working on the specific contract referenced above, but only for the period of time while those employees are actually working on this specific contract.

The included employee benefits are:

- Bereavement leave
- Disability, life and other types of insurance
- Family medical leave
- Health benefits
- Membership or membership discounts
- Moving expenses
- Pension and retirement benefits
- Vacation
- Travel benefits
- Any other benefits given to employees

(Employee Benefits does not include benefits that may be preempted by federal or state law.)

If you feel you have been discriminated or retaliated against by your employer in the terms and conditions of your application for employment, or in your employment, or in the application of these employee benefits, because of your status as an applicant or as an employee protected by the Ordinance, or because you reported a violation of the Ordinance, and after having exhausted all remedies with your employer,

You May . . .

- Submit a written complaint to the City of Sacramento, Procurement Services Division, containing the details of the alleged violation. The address is:

City of Sacramento
Procurement Services Division
5730 24th Street, Bldg. 1
Sacramento, CA 95822
- Bring an action in the appropriate division of the Superior Court of the State of California against the Employer and obtain the following remedies:
 - Reinstatement, injunctive relief, compensatory damages and punitive damages
 - Reasonable attorney's fees and costs

ATTACHMENT B



**YOUR RIGHTS UNDER THE CITY OF SACRAMENTO'S
NON-DISCRIMINATION IN EMPLOYEE BENEFITS BY CITY CONTRACTORS ORDINANCE**

If your employer provides employee benefits, they must be provided to those employees working on a City of Sacramento contract without discriminating between employees with spouses and employees with domestic partners.

The included employee benefits are:

- Bereavement leave
- Disability, life and other types of insurance
- Family medical leave
- Health benefits
- Membership or membership discounts
- Moving expenses
- Pension and retirement benefits
- Vacation
- Travel benefits
- Any other benefits given to employees

If you feel you have been discriminated against by your employer . . .

You May . . .

- Submit a written complaint to the City of Sacramento, Procurement Services Division, containing the details of the alleged violation. The address is:

City of Sacramento
Procurement Services Division
5730 24th Street, Bldg. 1
Sacramento, CA 95822
- Bring an action in the appropriate division of the Superior Court of the State of California against the employer and obtain reinstatement, injunctive relief, compensatory damages, punitive damages and reasonable attorney's fees and costs.

Discrimination and Retaliation Prohibited.

If you feel you have been discriminated or retaliated against by your employer in the terms and conditions of your application for employment, or in your employment, because of your status as an applicant or as an employee protected by the Ordinance, or because you reported a violation of this Ordinance . . .

You May Also . . .

Submit a written complaint to the City of Sacramento, Procurement Services Division, at the same address, containing the details of the alleged violation.

SECTION II CONTRACT DOCUMENTS

A. GENERAL CONDITIONS

1. Independent Contractor.

- A. It is understood and agreed that CONTRACTOR (including CONTRACTOR's employees) is an independent contractor and that no relationship of employer-employee exists between the parties hereto for any purpose whatsoever. Neither CONTRACTOR nor CONTRACTOR's assigned personnel shall be entitled to any benefits payable to employees of CITY. CITY is not required to make any deductions or withholdings from the compensation payable to CONTRACTOR under the provisions of this Agreement, and CONTRACTOR shall be issued a Form 1099 for its services hereunder. As an independent contractor, CONTRACTOR hereby agrees to indemnify and hold CITY harmless from any and all claims that may be made against CITY based upon any contention by any of CONTRACTOR's employees or by any third party, including but not limited to any state or federal agency, that an employer-employee relationship or a substitute therefor exists for any purpose whatsoever by reason of this Agreement or by reason of the nature and/or performance of any Services under this Agreement. (As used in this Exhibit D, the term "Services" shall include both Services and Additional Services as such terms are defined elsewhere in this Agreement.)
- B. It is further understood and agreed by the parties hereto that CONTRACTOR, in the performance of its obligations hereunder, is subject to the control and direction of CITY as to the designation of tasks to be performed and the results to be accomplished under this Agreement, but not as to the means, methods, or sequence used by CONTRACTOR for accomplishing such results. To the extent that CONTRACTOR obtains permission to, and does, use CITY facilities, space, equipment or support services in the performance of this Agreement, this use shall be at the CONTRACTOR's sole discretion based on the CONTRACTOR's determination that such use will promote CONTRACTOR's efficiency and effectiveness. Except as may be specifically provided elsewhere in this Agreement, the CITY does not require that CONTRACTOR use CITY facilities, equipment or support services or work in CITY locations in the performance of this Agreement.
- C. If, in the performance of this Agreement, any third persons are employed by CONTRACTOR, such persons shall be entirely and exclusively under the direction, supervision, and control of CONTRACTOR. Except as may be specifically provided elsewhere in this Agreement, all terms of employment, including hours, wages, working conditions, discipline, hiring, and discharging, or any other terms of employment or requirements of law, shall be determined by CONTRACTOR. It is further understood and agreed that CONTRACTOR shall issue W-2 or 1099 Forms for income and employment tax purposes, for all of CONTRACTOR's assigned personnel and subcontractors.
- D. The provisions of this Section 1 shall survive any expiration or termination of this Agreement. Nothing in this Agreement shall be construed to create an exclusive relationship between CITY and CONTRACTOR. CONTRACTOR may represent, perform services for, or be employed by such additional persons or companies as CONTRACTOR sees fit provided that CONTRACTOR does not violate the provisions of Section 5, below.

2. **Licenses; Permits, Etc.** CONTRACTOR represents and warrants that CONTRACTOR has all licenses, permits, City Business Operations Tax Certificate, qualifications, and approvals of whatsoever nature that are legally required for CONTRACTOR to practice its profession or provide any services under the Agreement. CONTRACTOR represents and warrants that CONTRACTOR shall, at its sole

cost and expense, keep in effect or obtain at all times during the term of this Agreement any licenses, permits, and approvals that are legally required for CONTRACTOR to practice its profession or provide such Services. Without limiting the generality of the foregoing, if CONTRACTOR is an out-of-state corporation, CONTRACTOR warrants and represents that it possesses a valid certificate of qualification to transact business in the State of California issued by the California Secretary of State pursuant to Section 2105 of the California Corporations Code.

3. **Time.** CONTRACTOR shall devote such time and effort to the performance of Services pursuant to this Agreement as is necessary for the satisfactory and timely performance of CONTRACTOR's obligations under this Agreement. Neither party shall be considered in default of this Agreement, to the extent that party's performance is prevented or delayed by any cause, present or future, that is beyond the reasonable control of that party.
4. **CONTRACTOR Not Agent.** Except as CITY may specify in writing, CONTRACTOR and CONTRACTOR's personnel shall have no authority, express or implied, to act on behalf of CITY in any capacity whatsoever as an agent. CONTRACTOR and CONTRACTOR's personnel shall have no authority, express or implied, to bind CITY to any obligations whatsoever.
5. **Conflict of Interest.** CONTRACTOR covenants that neither it, nor any officer or principal of its firm, has or shall acquire any interest, directly or indirectly, that would conflict in any manner with the interests of CITY or that would in any way hinder CONTRACTOR's performance of Services under this Agreement. CONTRACTOR further covenants that in the performance of this Agreement, no person having any such interest shall be employed by it as an officer, employee, agent or subcontractor, without the written consent of CITY. CONTRACTOR agrees to avoid conflicts of interest or the appearance of any conflicts of interest with the interests of CITY at all times during the performance of this Agreement. If CONTRACTOR is or employs a former officer or employee of the CITY, CONTRACTOR and any such employee(s) shall comply with the provisions of Sacramento City Code Section 2.16.090 pertaining to appearances before the City Council or any CITY department, board, commission or committee.
6. **Confidentiality of CITY Information.** During performance of this Agreement, CONTRACTOR may gain access to and use CITY information regarding inventions, machinery, products, prices, apparatus, costs, discounts, future plans, business affairs, governmental affairs, processes, trade secrets, technical matters, systems, facilities, customer lists, product design, copyright, data, and other vital information (hereafter collectively referred to as "City Information") that are valuable, special and unique assets of the CITY. CONTRACTOR agrees to protect all City Information and treat it as strictly confidential, and further agrees that CONTRACTOR shall not at any time, either directly or indirectly, divulge, disclose or communicate in any manner any City Information to any third party without the prior written consent of CITY. In addition, CONTRACTOR shall comply with all CITY policies governing the use of the CITY network and technology systems, as set forth in applicable provisions of the City of Sacramento Administrative Policy Instructions # 30. A violation by CONTRACTOR of this Section 6 shall be a material violation of this Agreement and shall justify legal and/or equitable relief.
7. **CONTRACTOR Information.**
 - A. CITY shall have full ownership and control, including ownership of any copyrights, of all information prepared, produced, or provided by CONTRACTOR pursuant to this Agreement. In this Agreement, the term "information" shall be construed to mean and include: any and all work product, submittals, reports, plans, specifications, and other deliverables consisting of documents, writings, handwritings, typewriting, printing, photostatting, photographing, computer models, and any other computerized data and every other means of recording any form of information, communications, or representation, including letters, works, pictures, drawings, sounds, or symbols, or any combination thereof. CONTRACTOR shall not be responsible for

any unauthorized modification or use of such information for other than its intended purpose by CITY.

- B. CONTRACTOR shall fully defend, indemnify and hold harmless CITY, its officers and employees, and each and every one of them, from and against any and all claims, actions, lawsuits or other proceedings alleging that all or any part of the information prepared, produced, or provided by CONTRACTOR pursuant to this Agreement infringes upon any third party's trademark, trade name, copyright, patent or other intellectual property rights. CITY shall make reasonable efforts to notify CONTRACTOR not later than ten (10) days after CITY is served with any such claim, action, lawsuit or other proceeding, provided that CITY's failure to provide such notice within such time period shall not relieve CONTRACTOR of its obligations hereunder, which shall survive any termination or expiration of this Agreement.
 - C. All proprietary and other information received from CONTRACTOR by CITY, whether received in connection with CONTRACTOR's proposal to CITY or in connection with any Services performed by CONTRACTOR, will be disclosed upon receipt of a request for disclosure, pursuant to the California Public Records Act; provided, however, that, if any information is set apart and clearly marked "trade secret" when it is provided to CITY, CITY shall give notice to CONTRACTOR of any request for the disclosure of such information. The CONTRACTOR shall then have five (5) days from the date it receives such notice to enter into an agreement with the CITY, satisfactory to the City Attorney, providing for the defense of, and complete indemnification and reimbursement for all costs (including plaintiff's attorney fees) incurred by CITY in any legal action to compel the disclosure of such information under the California Public Records Act. The CONTRACTOR shall have sole responsibility for defense of the actual "trade secret" designation of such information.
 - D. The parties understand and agree that any failure by CONTRACTOR to respond to the notice provided by CITY and/or to enter into an agreement with CITY, in accordance with the provisions of subsection C, above, shall constitute a complete waiver by CONTRACTOR of any rights regarding the information designated "trade secret" by CONTRACTOR, and such information shall be disclosed by CITY pursuant to applicable procedures required by the Public Records Act.
8. **Standard of Performance.** CONTRACTOR shall perform all Services required pursuant to this Agreement in the manner and according to the standards currently observed by a competent practitioner of CONTRACTOR's profession in California. All products of whatsoever nature that CONTRACTOR delivers to CITY pursuant to this Agreement shall be prepared in a professional manner and conform to the standards of quality normally observed by a person currently practicing in CONTRACTOR's profession, and shall be provided in accordance with any schedule of performance specified in Exhibit A. CONTRACTOR shall assign only competent personnel to perform Services pursuant to this Agreement. CONTRACTOR shall notify CITY in writing of any changes in CONTRACTOR's staff assigned to perform the Services required under this Agreement, prior to any such performance. In the event that CITY, at any time during the term of this Agreement, desires the removal of any person assigned by CONTRACTOR to perform Services pursuant to this Agreement, because CITY, in its sole discretion, determines that such person is not performing in accordance with the standards required herein, CONTRACTOR shall remove such person immediately upon receiving notice from CITY of the desire of CITY for the removal of such person.
9. **Term; Suspension; Termination.**
- A. **Termination for Cause.** If the City determines that the Contractor's performance is not satisfactory, and notifies the Contractor of such determination in writing, the Contractor shall correct the unsatisfactory condition(s) within 5 days after receiving such notification. If the

Parking Garage LED Light Fixture

BID NO. B12131061001

Contractor fails to correct the unsatisfactory condition(s) within 5 days, the City may declare the Contract terminated upon 30 days written notice and may, in the City's sole discretion, demand performance by the Contractor's surety, if any, or contract for performance of all or part of the remainder of Contract with another contractor. In the event two such notices of unsatisfactory performance are given in any calendar year, and in the event that Contractor shall again fail to satisfactorily perform pursuant to the Contract, City may thereupon terminate the Contract immediately, with no prior notice. In the event of termination hereunder, the Contractor and/or its surety shall be liable and assessed for any and all costs for re-procurement and completion of the Contract.

- B. Termination for Convenience. The City may terminate the Contract, in whole or in part, for its convenience and without cause upon giving written notice to the Contractor. The City shall pay all reasonable costs associated with the Contract that the Contractor has incurred up to the date of termination and all reasonable costs associated with such termination of the Contract. However, the Contractor shall not be reimbursed for any anticipatory profits that have not been earned, or any other costs, which have not been incurred, as of the date of termination.
- C. Termination After Completion Date. If the Contractor fails to complete its performance of the Contract within the time specified in the Contract (including any approved extension of such time), if any, the Contract may be terminated and; in the event of such termination, the Contractor shall not be paid or allowed any further compensation for any costs incurred after such termination. The City may thereafter proceed to complete the Contract either by rebidding or otherwise, the Contractor and its surety, if any, shall be liable to the City for all loss or damage that the City may suffer on account of the Contractor's failure to complete the Contract on time. This Agreement shall become effective on the date that it is approved by both parties, set forth on the first page of the Agreement, and shall continue in effect until both parties have fully performed their respective obligations under this Agreement, unless sooner terminated as provided herein.

10. Indemnity.

- A. Indemnity: CONTRACTOR shall defend, hold harmless and indemnify CITY, its officers and employees, and each and every one of them, from and against any and all actions, damages, costs, liabilities, claims, demands, losses, judgments, penalties, costs and expenses of every type and description, including, but not limited to, any fees and/or costs reasonably incurred by CITY's staff attorneys or outside attorneys and any fees and expenses incurred in enforcing this provision (hereafter collectively referred to as "Liabilities"), including but not limited to Liabilities arising from personal injury or death, damage to personal, real or intellectual property or the environment, contractual or other economic damages, or regulatory penalties, arising out of or in any way connected with performance of or failure to perform this Agreement by CONTRACTOR, any subcontractor or agent, anyone directly or indirectly employed by any of them or anyone for whose acts any of them may be liable, whether or not (i) such Liabilities are caused in part by a party indemnified hereunder or (ii) such Liabilities are litigated, settled or reduced to judgment; provided that the foregoing indemnity does not apply to liability for any damage or expense for death or bodily injury to persons or damage to property to the extent arising from the sole negligence or willful misconduct of CITY, its agents, servants, or independent contractors who are directly responsible to CITY, except when such agents, servants, or independent contractors are under the direct supervision and control of CONTRACTOR.
- B. Insurance Policies; Intellectual Property Claims: The existence or acceptance by CITY of any of the insurance policies or coverages described in this Agreement shall not affect or limit any of CITY's rights under this Section 10, nor shall the limits of such insurance limit the liability of

Parking Garage LED Light Fixture

BID NO. B12131061001

CONTRACTOR hereunder. This Section 10 shall not apply to any intellectual property claims, actions, lawsuits or other proceedings subject to the provisions of Section 7.B., above. The provisions of this Section 10 shall survive any expiration or termination of this Agreement.

11. **Insurance Requirements.** During the entire term of this Agreement, CONTRACTOR shall maintain the insurance coverage described in this Section 11.

Full compensation for all premiums that CONTRACTOR is required to pay for the insurance coverage described herein shall be included in the compensation specified for the Services provided by CONTRACTOR under this Agreement. No additional compensation will be provided for CONTRACTOR's insurance premiums.

It is understood and agreed by the CONTRACTOR that its liability to the CITY shall not in any way be limited to or affected by the amount of insurance coverage required or carried by the CONTRACTOR in connection with this Agreement.

A. **Minimum Scope & Limits of Insurance Coverage**

- (1) ~~Commercial General Liability Insurance, providing coverage at least as broad as ISO CGL Form 00 01 on an occurrence basis for bodily injury, including death, of one or more persons, property damage and personal injury, with limits of not less than one million dollars (\$1,000,000) per occurrence. The policy shall provide contractual liability and products and completed operations coverage for the term of the policy.~~
- (2) Automobile Liability Insurance providing coverage at least as broad as ISO Form CA 00 01 on an occurrence basis for bodily injury, including death, of one or more persons, property damage and personal injury, with limits of not less than one million dollars (\$1,000,000) per occurrence. The policy shall provide coverage for owned, non-owned and/or hired autos as appropriate to the operations of the CONTRACTOR.

No automobile liability insurance shall be required if CONTRACTOR completes the following certification:

"I certify that a motor vehicle will not be used in the performance of any work or services under this agreement." _____ (CONTRACTOR initials)

- (3) Workers' Compensation Insurance with statutory limits, and Employers' Liability Insurance with limits of not less than one million dollars (\$1,000,000). The Worker's Compensation policy shall include a waiver of subrogation for contracts involving construction or maintenance, or if required by the CITY by selecting the option below:

_____ Workers' Compensation waiver of subrogation in favor of the City is required for all work performed by the CONTRACTOR.

No Workers' Compensation insurance shall be required if CONTRACTOR completes the following certification:

"I certify that my business has no employees, and that I do not employ anyone. I am exempt from the legal requirements to provide Workers' Compensation insurance." _____ (CONTRACTOR initials)

B. Additional Insured Coverage

- (1) Commercial General Liability Insurance: The CITY, its officials, employees and volunteers shall be covered by policy terms or endorsement as additional insured's as respects general liability arising out of activities performed by or on behalf of CONTRACTOR, products and completed operations of CONTRACTOR, and premises owned, leased or used by CONTRACTOR. The general liability additional insured endorsement must be signed by an authorized representative of the insurance carrier for contracts involving construction or maintenance, or if required by the CITY by selecting the option below:

_____ Additional insured endorsement must be signed by an authorized representative of the insurance carrier.

If the policy includes a blanket additional insured endorsement or contractual additional insured coverage, the above signature requirement may be fulfilled by submitting that document with a signed declaration page referencing the blanket endorsement or policy form.

- (2) Automobile Liability Insurance: The CITY, its officials, employees and volunteers shall be covered by policy terms or endorsement as additional insured's as respects auto liability.

C. Other Insurance Provisions

The policies are to contain, or be endorsed to contain, the following provisions:

- (1) CONTRACTOR's insurance coverage shall be primary insurance as respects CITY, its officials, employees and volunteers. Any insurance or self-insurance maintained by CITY, its officials, employees or volunteers shall be in excess of CONTRACTOR's insurance and shall not contribute with it.
- (2) Any failure to comply with reporting provisions of the policies shall not affect coverage provided to CITY, its officials, employees or volunteers.
- (3) Coverage shall state that CONTRACTOR's insurance shall apply separately to each insured against whom claim is made or suit is brought, except with respect to the limits of the insurer's liability.
- (4) CITY will be provided with thirty (30) days written notice of cancellation or material change in the policy language or terms.

D. Acceptability of Insurance

Insurance shall be placed with insurers with a Bests' rating of not less than A:V. Self-insured retentions, policy terms or other variations that do not comply with the requirements of this Section 11 must be declared to and approved by the CITY Risk Management Division in writing prior to execution of this Agreement.

E. Verification of Coverage

- (1) CONTRACTOR shall furnish CITY with certificates and required endorsements

Parking Garage LED Light Fixture

BID NO. B12131061001

evidencing the insurance required. The certificates and endorsements shall be forwarded to the CITY representative named in Exhibit A. Copies of policies shall be delivered to the CITY on demand. Certificates of insurance shall be signed by an authorized representative of the insurance carrier.

- (2) The CITY may withdraw its offer of contract or cancel this Agreement if the certificates of insurance and endorsements required have not been provided prior to execution of this Agreement. The CITY may withhold payments to CONTRACTOR and/or cancel the Agreement if the insurance is canceled or CONTRACTOR otherwise ceases to be insured as required herein.

F. Subcontractors

CONTRACTOR shall require and verify that all subcontractors maintain insurance coverage that meets the minimum scope and limits of insurance coverage specified in subsection A, above.

12. Equal Employment Opportunity. During the performance of this Agreement, CONTRACTOR, for itself, its assignees and successors in interest, agrees as follows:

- A. Compliance With Regulations: CONTRACTOR shall comply with the Executive Order 11246 entitled "Equal Opportunity in Federal Employment", as amended by Executive Order 11375 and 12086, and as supplemented in Department of Labor regulations (41 CFR Chapter 60), hereinafter collectively referred to as the "Regulations".
- B. Nondiscrimination: CONTRACTOR, with regards to the work performed by it after award and prior to completion of the work pursuant to this Agreement, shall not discriminate on the ground of race, color, religion, sex, national origin, age, marital status, physical handicap or sexual orientation in selection and retention of subcontractors, including procurement of materials and leases of equipment. CONTRACTOR shall not participate either directly or indirectly in discrimination prohibited by the Regulations.
- C. Solicitations for Subcontractors, Including Procurement of Materials and Equipment: In all solicitations either by competitive bidding or negotiations made by CONTRACTOR for work to be performed under any subcontract, including all procurement of materials or equipment, each potential subcontractor or supplier shall be notified by CONTRACTOR of CONTRACTOR's obligation under this Agreement and the Regulations relative to nondiscrimination on the ground of race, color, religion, sex, national origin, age, marital status, physical handicap or sexual orientation.
- D. Information and Reports: CONTRACTOR shall provide all information and reports required by the Regulations, or by any orders or instructions issued pursuant thereto, and shall permit access to its books, records, accounts, other sources of information and its facilities as may be determined by the CITY to be pertinent to ascertain compliance with such Regulations, orders and instructions. Where any information required of CONTRACTOR is in the exclusive possession of another who fails or refuses to furnish this information, CONTRACTOR shall so certify to the CITY, and shall set forth what efforts it has made to obtain the information.
- E. Sanctions for Noncompliance: In the event of noncompliance by CONTRACTOR with the nondiscrimination provisions of this Agreement, the CITY shall impose such sanctions as it may determine to be appropriate including, but not limited to:
 - (1) Withholding of payments to CONTRACTOR under this Agreement until CONTRACTOR complies;

(2) Cancellation, termination, or suspension of the Agreement, in whole or in part.

F. Incorporation of Provisions: CONTRACTOR shall include the provisions of subsections A through E, above, in every subcontract, including procurement of materials and leases of equipment, unless exempted by the Regulations, or by any order or instructions issued pursuant thereto. CONTRACTOR shall take such action with respect to any subcontract or procurement as the CITY may direct as a means of enforcing such provisions including sanctions for noncompliance; provided, however, that in the event CONTRACTOR becomes involved in, or is threatened with, litigation with a subcontractor or supplier as a result of such direction, CONTRACTOR may request CITY to enter such litigation to protect the interests of CITY.

13. **Entire Agreement.** The Contract Documents contain the entire agreement between the parties and supersedes whatever oral or written understanding they may have had prior to the execution of this Contract. No alteration to the terms of this Contract shall be valid unless approved in writing by Contractor, and by City, in accordance with applicable provisions of the Sacramento City Code. In the event of any conflict among the provisions of different Contract Documents, the conflict shall be resolved by giving precedence to the Contract Documents in the following order:

- A. Post-Award Amendments
- B. Pricing Schedule(s), as corrected by City, if applicable.
- C. Pre-Award Addenda
- D. Special Provisions.
- E. Bid Instructions and Requirements
- F. General Conditions
- G. Technical Specifications and/or Plans

14. **Severability.** If any portion of this Agreement or the application thereof to any person or circumstance shall be held invalid or unenforceable, the remainder of this Agreement shall not be affected thereby and shall be enforced to the greatest extent permitted by law.

15. **Waiver.** Neither CITY acceptance of, or payment for, any Service or Additional Service performed by CONTRACTOR, nor any waiver by either party of any default, breach or condition precedent, shall be construed as a waiver of any provision of this Agreement, nor as a waiver of any other default, breach or condition precedent or any other right hereunder.

16. **Enforcement of Agreement.** This Agreement shall be governed, construed and enforced in accordance with the laws of the State of California. Venue of any litigation arising out of or connected with this Agreement shall lie exclusively in the state trial court or Federal District Court located in Sacramento County in the State of California, and the parties consent to jurisdiction over their persons and over the subject matter of any such litigation in such courts, and consent to service of process issued by such courts.

17. **Assignment Prohibited.** The expertise and experience of CONTRACTOR are material considerations for this Agreement. CITY has a strong interest in the qualifications and capability of the persons and entities who will fulfill the obligations imposed on CONTRACTOR under this Agreement. In recognition of this interest, CONTRACTOR shall not assign any right or obligation pursuant to this Agreement without the written consent of the CITY. Any attempted or purported assignment without CITY's written consent shall be void and of no effect.

18. **Binding Effect.** This Agreement shall be binding on the heirs, executors, administrators, successors and assigns of the parties, subject to the provisions of Section 17, above.

Parking Garage LED Light Fixture

BID NO. B12131061001

19. **Compliance with Laws.** The Contractor shall be responsible for strict compliance with all applicable laws, regulations, court orders and other legal requirements applicable to the work to be accomplished pursuant to the Contract, including without limitation the California Occupational Safety and Health Act and all applicable safety orders issued by the Division of Occupational Safety and Health, Department of Industrial Relations, State of California, and all applicable requirements of Underwriters Laboratories and the Federal Communication Commission.
20. **Inspection.** Merchandise will be inspected before acceptance by an authorized representative of the City of Sacramento for workmanship, appearance, proper functioning of all equipment and systems and conformance to all other requirements of the Contract. If deficiencies are found, it shall be the responsibility of the Contractor to pick up the merchandise, make necessary correction and redeliver the merchandise for re-inspection and acceptance. Payment and/or commencement of discount period (if applicable) will not be made until corrective action has been made.
21. **Funding Availability.**
 - A. The Contract is subject to the budget and fiscal provisions of the Charter and City Code of the City of Sacramento.
 - B. The City's payment obligation under the Contract shall not at any time exceed the amount of funds appropriated and approved for such purpose by the Sacramento City Council.
 - C. The Contract shall terminate without penalty at the end of the fiscal year in the event funds to make payment under the Contract are not appropriated and approved for such purpose by the City Council for the succeeding fiscal year. If such funds are appropriated for only a portion of the fiscal year this Contract shall terminate, without penalty, at the end of the term for which funds have been appropriated. In the event of such termination, the Contractor shall not be entitled to recover any costs incurred after termination, subject, further, to the limitation in subsection 11.B. of these General Conditions.
 - D. Notwithstanding any provision of the Contract Documents to the contrary, this section shall govern over any other provision of the Contract.
22. **Inspection of Facilities.** If requested by the City, the Contractor shall provide City with an inspection tour of Contractor's facilities at the location where the work under the Contract will be accomplished.
23. **Material Safety Data Sheets (MSDS).** It is mandatory for a manufacturer, Contractor or distributor to supply a MSDS with the first shipment of any hazardous material. Also at any time the content of an MSDS is revised, the Contractor shall provide new information relevant to the specific material.
24. **Notification of Material Changes in Business.** Contractor agrees that if it experiences any material changes in its business including, without limitation, a reorganization, refinancing, restructuring, leveraged buyout, bankruptcy, loss of key personnel, etc., it will immediately notify the City of the changes. Contractor also agrees to immediately notify the City of any condition which may jeopardize the scheduled delivery or fulfillment of Contractor's contractual obligations to the City. Upon filing for any bankruptcy or insolvency proceeding by or against the Contractor, whether voluntary or involuntary, or upon the appointment of a receiver, trustee, or assignee for the benefit of creditors, the Procurement Services Division reserves the right at its sole discretion to terminate the Contract either for cause or for convenience as provided in Section 9 of these General Conditions.
25. **Payment and Invoicing.** Unless otherwise specified in the Contract Documents, payment for services rendered or materials provided and accepted by City will be made monthly, in arrears, after receipt of a proper invoice.

Parking Garage LED Light Fixture

BID NO. B12131061001

26. **Protection of Existing Facilities.** Contractor shall take every precaution to protect all public and private property during the performance of the Contract. Any damages caused by Contractor's personnel or equipment will be promptly repaired to the condition existing before the damage or be replaced. All such costs for such repairs or replacement shall be the sole responsibility of the Contractor.

27. **Guarantee.** By submitting its bid, the Contractor guarantees that all merchandise delivered and/or work or services performed under the Contract shall meet the minimum requirements set forth herein. If it is determined by the City that the merchandise delivered or work or services performed do not meet the minimum requirements of the Contract, the Contractor shall be required to correct the same at Contractor's sole expense.

SECTION II – CONTRACT DOCUMENTS

B. SPECIAL PROVISIONS

ENVIRONMENTALLY PREFERABLE PROCUREMENT

The City has adopted a "Sustainable Procurement Policy (SPP) and program. The goal is to encourage the procurement of products and services that help minimize environmental impact resulting from use and disposal of these products. Contractors are encouraged to offer Energy Star, Green Seal, EcoLogo, EPEAT, or products that meet FEMP (Federal Energy Management Program) standards for energy consumption. City also encourages contractors to offer products that are produced with recycled materials, where appropriate, unless otherwise requested in this IFB. Contractors will offer products that have minimal virgin materials and maximum use of recycled products. Contractor must work with the City to attain these goals.

Notwithstanding the above, the Contractor agrees to supply the City of Sacramento with environmentally preferable and effective products in compliance with the specifications in this solicitation and provide services that help minimize environmental impact resulting from use and disposal of products specified in this bid.

The Contractor further agrees that its products specified in this bid do not contain any items, ingredients or components prohibited under the City's SPP Policy.

The City may terminate this contract or take other appropriate actions if the contractor fails to comply or provide adequate supporting documentation to substantiate compliance with the City's SP Policy and requirements specified in the bid.

The City's SPP Policy is available on line at:

http://www.cityofsacramento.org/generalservices/procurement/documents/Sustainable_Purchasing_Policy_SPP.pdf or by contacting the Procurement Services Division at (916) 808-6240.

C. TECHNICAL SPECIFICATIONS/PLANS/OTHER REQUIREMENTS

LED Light Fixture Specification

SCOPE

This project involves the procurement of light fixtures for three parking garages.

Downtown Plaza Parking Garage East: 535 L Street, Sacramento, CA
Old Sacramento Garage: 2nd and I Streets, Sacramento, CA.
Memorial Garage: 14th and H Streets, Sacramento, CA.

The purpose of this solicitation is to procure LED parking garage fixtures as specified in these specifications and shown on the attached drawings. The fixtures that are procured will replace existing fixtures one for one in the exact location of the existing fixtures. The existing light fixtures will be replaced with the new light fixtures to reduce energy consumption and improve the overall lighting of the parking garage.

Installation of the light fixtures is not part of this solicitation.

Multiple types of LED fixtures will be procured. LED fixtures with a fixed output, and LED fixtures with a high-low output controlled by an **integral occupancy**. The occupancy sensors must be an integral part of the light fixture. An integral occupancy sensor is considered to be housed inside of the cast aluminum fixture, or located inside of a separate cast housing that bolts to the fixture. The occupancy sensor must be securely fastened to the light fixture. Occupancy Sensors located in junction boxes attached to light the fixture are not acceptable.

LED fixtures purchased as part of this project must be on BOTH of the following approved product lists:

Sacramento Municipal Utility District (SMUD) "Approved Product List" Contact Dave Bisbee at SMUD for more information (916) 732-6409.

Energy Technology Assistance Program (ETAP), "Approved Product List" contact Heidi Hauenstien at Energy Solutions, (510) 482-4420 x 219.

Note: the products must be on both of the approved lists, prior to the close of this bid.

Potential suppliers will be required to visit the site and verify mounting height and parking garage configuration so accurate photometric plans can be prepared. Floor plans in AutoCAD will be available to the potential suppliers who attended the mandatory Pre-bid Meeting.

All light fixtures procured as part of this bid must be received by the City of Sacramento on or before December 31, 2011. All light fixture types procured as part of this bid must be from the same manufacturer.

Product Substitutions

Only the manufacturers listed in the light fixture schedules are approved for this project.

If a manufacturer would like to have their product reviewed as a potential equal, they must provide product information to the City of Sacramento. Product information includes: actual production sample fixtures, both fixed output and high-low fixtures and all required product data showing the fixtures meet or exceed all criteria listed in these specifications. In addition, photometric reports of the sample areas for each garage must be included using AGI-32 or Visual lighting software. Other software programs may be used; however, they are subject to the same approval process for substitutions. (Refer to the Photometric Reports section of these specifications for more information).

Prototype fixtures will not be acceptable nor will they be considered for review. Requester will pay all costs of furnishing and return of samples. City is not responsible for loss of or damage to samples.

The City of Sacramento has the sole right to accept or deny a fixture submitted as an equal. Fixtures will be reviewed for quality of construction and construction materials, visual esthetics in addition to the criteria contained in these specifications. Fixture wattage is critical because this is an energy conservation project and will also be considered when reviewing a proposed equal.

All requests for a substitution review must be in writing (Submit the form on the following page).

Substitution requests must be received by the City of Sacramento on or before **August 26th, 2011, 5:00 PM.**

All material and required data must be provided to the City of Sacramento on or before **August 29, 2011, 5:00 PM.**

The City of Sacramento will complete all reviews of potential substitutions by **August 31, 2011, 5:00 PM.** If a product is approved as a substitution, the City will issue a bid addendum, after August 31, 2011 and prior to the bid closing date, listing the approved product substitution.

To have a fixture reviewed as a potential substitution, submit material substitutions to James Christensen, 5730 24th Street, Building 4, Sacramento, CA 95822. Email: jchristensen@cityofsacramento.org, 916-808-5863.

Failure to submit proposed substitutions for review in the manner specified and within the time prescribed shall be sufficient cause for disapproval by the City of Sacramento.

Inadequate substitution applications will not be reviewed. The City does not have an obligation to notify applicants of inadequate substitution applications prior to the established cut-off dates for review.

It is the responsibility of the submitter to supply the City with complete description and technical information so that the City can properly appraise the submittal. Lack of proper and sufficient information will be sufficient cause for rejection. Burden of proof of merit of requested substitution is on submitter.

**Parking Garage LED Light Fixture
SUBSTITUTION REQUEST FORM**

BID NO. B12131061001

TO: James Christensen
City of Sacramento
5730 24th Street, Building 4
Sacramento, CA 95822

PROJECT: Downtown Plaza Garage – East, Memorial Garage, and Old Sacramento Garage LED
Light Fixtures

SPECIFIED ITEM: _____

DESCRIPTION: _____

The undersigned requests consideration of the following:

PROPOSED SUBSTITUTION:

Attached data includes product description, specifications, drawings, performance and test data adequate for evaluation of the requests; applicable portions of the data are clearly identified.

The undersigned states that the function, appearance and quality of the proposed substitution are equivalent or superior to the specified item.

Submitted by: _____ Title: _____

Signature: _____ Date: _____

Firm: _____ Phone: _____

Address: _____

Attachments:

Accepted: City _____ Rejected: City _____

By: _____ Date: _____ (City)

ETAP - LED FIXTURE INCENTIVE QUALIFICATION SPECIFICATIONS:

To qualify for ETAP incentives, LED products must be:

- a) Listed by the Design Lights Consortium and be capable of a 50% power reduction through dimming,
- or
- b) Meet the ETAP specifications for LED fixtures in Table 1.

Table 1. ETAP performance specification for LED fixtures

Application	Minimum Light Output	Zonal Lumen Density	Minimum Luminaire Efficacy	Allowable CCTs (ANSI C78.377-2008)	Minimum CRI	Minimum LED Lumen Maintenance at 6000hrs	Minimum Luminaire warranty
Outdoor Pole/Arm-Mounted Area and Roadway Luminaires	1,000 L	=100% 0-90°, <10% 80-90°	50 lm/W	<6500K	50	95.80%	50,000 hours and 5-year warranty
Outdoor Pole/Arm-Mounted Decorative Luminaires	1,000 L	95% 0-90°	40 lm/W	<6500K	50	95.80%	50,000 hours and 5-year warranty
Outdoor Wall-Mounted Area Luminaires	300 L	=100% 0-90°, <10% 80-90°	40 lm/W	<6500K	50	95.80%	50,000 hours and 5-year warranty
Parking Garage Luminaires	2,000 L	>=20% 60-70°	56 lm/W	<6500K	50	95.80%	50,000 hours and 5-year warranty

DRIVERS

To qualify for ETAP incentives, LED drivers should have a minimum efficiency of 85%, a power factor (PF) of ≥0.90, and a Total Harmonic Distortion of ≤20%. Product qualifications may be modified at the Program's discretion.

Note:

Requirements listed in other locations, within this specification, that are more stringent than the ETAP requirements shown above, the more stringent requirements shall apply.

**Parking Garage LED Light Fixture
DOWNTOWN PLAZA PARKING GARAGE EAST**

BID NO. B12131061001

LIGHTING FIXTURE SCHEDULE

TYPE	MANUFACTURER AND MODEL NO.	DESCRIPTION	INPUT WATTS	INPUT VOLTS	LAMP	MOUNTING	REMARKS
A-E	EMCO LIGHTING ELG-MR-5-70LA-CW-UNIV-NP	LED PARKING GARAGE FIXTURE MULTI LEVEL OUTPUT	69 HI 25 LOW	MVOLT	LED	SURFACE	HI/LO LEVEL WITH INTEGRAL OCCUPANCY SENSOR
A-E (ALT)	BETALED PKG-EDG-5M-DM-04-UL-SV-525-HL		70 HI 23 LOW				
B-E	EMCO LIGHTING ELG-5-70LA-CW-UNIV-NP	LED PARKING GARAGE FIXTURE	69	MVOLT	LED	SURFACE	FIXED OUTPUT
B-E (ALT)	BETALED PKG-EDG-5M-DM-06-UL-SV-350		68				
C-E	EMCO LIGHTING ELG-5-110LA-CW-UNIV-NP	LED PARKING GARAGE FIXTURE HIGHER OUTPUT	110	MVOLT	LED	SURFACE	FIXED OUTPUT
C-E (ALT)	BETALED PKG-EDG-5M-DM-06-UL-SV-525		102				

LIGHT FIXTURE COUNTS

The following table list fixture types, installed quantities, spare fixtures and the total number of fixtures (of each type) to be purchased as part of this bid.

FIXTURE TYPE	INSTALLED FIXTURE QUANTITY	SPARE FIXTURES	TOTAL FIXTURE QUANTITIES TO BE PURCHASED
A-E/A-E (ALT)	938	30	968
B-E/B-E (ALT)	273	10	283
C-E/C-E (ALT)	49	2	51

**Parking Garage LED Light Fixture
MEMORIAL PARKING GARAGE**

BID NO. B12131061001

LIGHTING FIXTURE SCHEDULE

TYPE	MANUFACTURER AND MODEL NO.	DESCRIPTION	INPUT WATTS	INPUT VOLTS	LAMP	MOUNTING	REMARKS
A-M	EMCO LIGHTING ELG-MR-5-70LA-CW-UNIV-NP	LED PARKING GARAGE FIXTURE MULTI LEVEL OUTPUT	69 HI 25 LOW	MVOLT	LED	SURFACE	HI/LO LEVEL WITH INTEGRAL OCCUPANCY SENSOR
A-M (ALT)	BETALED PKG-EDG-5M-DM-04-UL-SV-525-HL		70 HI 23 LOW				
B-M	EMCO LIGHTING ELG-5-70LA-CW-UNIV-NP	LED PARKING GARAGE FIXTURE	69	MVOLT	LED	SURFACE	FIXED OUTPUT
B-M (ALT)	BETALED PKG-EDG-5M-DM-06-UL-SV-350		68				

LIGHT FIXTURE COUNTS

The following table list fixture types, installed quantities, spare fixtures and the total number of fixtures (of each type) to be purchased as part of this bid.

FIXTURE TYPE	INSTALLED FIXTURE QUANTITY	SPARE FIXTURES	TOTAL FIXTURE QUANTITIES TO BE PURCHASED
A-M/A-M (ALT)	397	20	417
B-M/B-M (ALT)	69	3	72

**Parking Garage LED Light Fixture
 OLD SACRAMENTO PARKING GARAGE**

BID NO. B12131061001

LIGHTING FIXTURE SCHEDULE

TYPE	MANUFACTURER AND MODEL NO.	DESCRIPTION	INPUT WATTS	INPUT VOLTS	LAMP	MOUNTING	REMARKS
A-S	EMCO LIGHTING ELG-MR-5-70LA-CW-UNIV-NP	LED PARKING GARAGE FIXTURE MULTI LEVEL OUTPUT	69 HI 25 LOW	MVOLT	LED	SURFACE	HI/LO LEVEL WITH INTEGRAL OCCUPANCY SENSOR
A-S (ALT)	BETALED PKG-EDG-5M-DM-04-UL-SV-525-HL		70 HI 23 LOW				
B-S	EMCO LIGHTING ELG-5-70LA-CW-UNIV-NP	LED PARKING GARAGE FIXTURE	69	MVOLT	LED	SURFACE	FIXED OUTPUT
B-S (ALT)	BETALED PKG-EDG-5M-DM-06-UL-SV-350		68				
C-S	EMCO LIGHTING ELG-5-110LA-CW-UNIV-NP	LED PARKING GARAGE FIXTURE HIGHER OUTPUT	110	MVOLT	LED	SURFACE	FIXED OUTPUT
C-S (ALT)	BETALED PKG-EDG-5M-DM-06-UL-SV-525		103				
D-S	EMCO LIGHTING ELG-5-110LA-CW-UNIV-NP	LED PARKING GARAGE FIXTURE HIGHER OUTPUT MULTI LEVEL OUTPUT	110 HI 40 LOW	MVOLT	LED	SURFACE	HI/LO LEVEL WITH INTEGRAL OCCUPANCY SENSOR
D-S (ALT)	BETALED PKG-EDG-5M-DM-06-UL-SV-525-HL		103 HI 33 LOW				

LIGHT FIXTURE COUNTS

The following table list fixture types, installed quantities, spare fixtures and the total number of fixtures (of each type) to be purchased as part of this bid.

FIXTURE TYPE	INSTALLED FIXTURE QUANTITY	SPARE FIXTURES	TOTAL FIXTURE QUANTITIES TO BE PURCHASED
A-S/A-S (ALT)	152	7	159
B-S/B-S (ALT)	42	2	44
C-S/C-S (ALT)	12	1	13
D-S/D-S (ALT)	15	1	16

PHOTOMETRIC REPORT - COMPUTER GENERATED

Provide a computer generated photometric analysis of the project. The computer generated photometric plan must use AGI-32, Visual Lighting Software, or an approved equal computer modeling program.

The City of Sacramento has the sole right to accept or deny a computer modeling program submitted as an equal.

All requests for a substitution review must be in writing (Submit the substitution form located in these specifications). Substitution requests must be received by the City of Sacramento on or before **August 26th, 2011, 5:00 PM.**

All required data must be provided to the City of Sacramento on or before **August 29, 2011, 5:00 PM.** At a minimum, include program name, description, capabilities, etc.

The City of Sacramento will complete all reviews of potential substitutions on **August 31, 2011 by 5:00 PM.** If a program is approved as a substitution, the City will issue a bid addendum, after August 31, 2011 and prior to the bid closing date, listing the approved program substitution.

To have a program reviewed as a potential substitution, submit the required information to James Christensen, 5730 24th Street, Building 4, Sacramento, CA 95822. Email: jchristensen@cityofsacramento.org, 916-808-5863.

Provide photometric analysis of the sample areas shown on the plans.

Provide horizontal illuminance measurements (in footcandles) at grade. Spacing between points **shall be 5'**.

Use a Light Loss Factor (LLF) of 0.85. Use reflectance values of 50/30/20. Use the mounting heights listed below for each sample area.

The photometric reports must use only the fixtures shown in the locations on the plans. This is a retrofit project; the light fixture locations are fixed and cannot be changed to improve the outcome of the photometric report.

Provide calculations with all fixtures in the high mode, and separate calculations with dual level fixtures in the low mode.

DOWNTOWN PLAZA PARKING GARAGE EAST

Sample Areas: K1 Lower Level North, fixture mounting height = 8' 8".
 K2 Lower Level, fixture mounting height = 8' 4".

This table lists the minimum light levels and rations for the sample areas.

The following values are in footcandles

Location	Ave (1)	Min (2)	Ave/Min (3)	Max/Min (3)
Hi-Mode	6.0	3.0	4:1	8:1
Low Mode	3.0	1.5	3:1	8:1

- (1) Average shall be as shown in the table or higher.
- (2) Minimum values shall be as shown in the table or higher.
- (3) Ratio shall be as shown in the table or better (lower).

MEMORIAL PARKING GARAGE

Sample Area: 5th Floor, fixture mounting height = 9' 4".

This table lists the minimum light levels and rations for the sample areas.

The following values are in footcandles

Location	Ave (1)	Min (2)	Ave/Min (3)	Max/Min (3)
Hi-Mode	6.0	1.5	4:1	8:1
Low Mode	3.0	0.5	4:1	8:1

- (1) Average shall be as shown in the table or higher.
- (2) Minimum values shall be as shown in the table or higher.
- (3) Ratio shall be as shown in the table or better (lower).

OLD SACRAMENTO GARAGE

Sample Areas: Ground Floor, fixture mounting height = 9' 1".
 Roof, fixture mounting heights vary, see floor plan for heights of each fixture in this sample area.

This table lists the minimum light levels and rations for the sample areas.

The following values are in footcandles

Location	Ave (1)	Min (2)	Ave/Min (3)	Max/Min (3)
Hi-Mode	4.0	1.2	4:1	8:1
Low Mode	2.0	0.5	4:1	8:1

- (1) Average shall be as shown in the table or higher.
- (2) Minimum values shall be as shown in the table or higher.
- (3) Ratio shall be as shown in the table or better (lower).

PRODUCT DATA

MANUFACTURERS

Manufacturers of each type of product shall have been in business manufacturing the type of product provided for at least the last three consecutive years.

Manufacturers shall be as specified here within or an approved equal. (Refer to product substitutions).

MATERIALS

All material and equipment used shall be new and free of manufacturing defects.

PRODUCTS

Refer to the lighting fixture schedule for manufacturer, model number and descriptions of each type of Luminaire. Where the model number and description do not match, the description shall take precedence.

LED FIXTURES

LED Light fixtures shall be as specified in the light fixture schedule or an equal that has been pre-approved by the City of Sacramento. (Refer to product substitutions).

Light Distribution – Photometric data per IESNA LM-79-08 and formatted per IESNA LM-63-02 as a .ies file. IESNA LM-79-08 testing to be conducted by an independent Department of Energy (DOE) approved photometric testing laboratory. Luminaire must be IDA approved. Photometric data that is derived and/or scaled from IESNA LM-79-08 independent testing of a different luminaire configuration from that being considered, must be accompanied by the original photometric file referenced for correlation. Explanation of correlation methods to be provided upon request.

Lumen Maintenance - Luminaire lumen depreciation data derived from Luminaire in-situ temperature measurement testing (i.e. LED chip package temperature (T_s) measurement obtained with the LED chip package operating in given luminaire and in a given stabilized ambient environment) under UL1598 environments and directly correlated to LED package manufacturers IESNA LM-80-08 data.

Lumen Depreciation Performance Data – Provide LED Luminaire Lumen Depreciation Data sets created using correlated in-situ luminaire test methods (i.e. LED chip package temperature (T_s) measurement obtained with the LED chip package operating in given luminaire and in a given stabilized ambient environment. The T_s temperature is correlated directly to the LED chip package manufacturer's LM-80 data to form data sets predicting luminaire lumen depreciation for various luminaire average ambient operating conditions.) for 25,000, 50,000 and 100,000 hour operating durations and for average luminaire operating ambient conditions as follows: 5°C, 10°C, 15°C, 20°C, 25°C.

LED Life Rating (L_{70}) – Defined as time of operation (in hours) to 30% lumen depreciation (i.e. 70% lumen maintenance), derived from Luminaire in-situ temperature measurement testing (i.e. LED chip package temperature (T_s) measurement obtained with the LED chip package operating in given luminaire and in a given stabilized ambient environment) under UL1598 environments and directly correlated to LED package manufacturers IESNA LM-80-08 data.

Parking Garage LED Light Fixture

BID NO. B12131061001

Luminaire Operating Ambient Range – (-40°C – +40°C)²

Mechanical – Luminaire housing components to be low copper aluminum, with high performance heat sink(s) designed specifically for LED luminaires. No active cooling features (Fans, etc.). Luminaire configuration must allow for modular upgradability and/or field repair of all electrical components (i.e. LED modules, Driver(s), etc.).

Factory installed options
Internal Fusing
Backlight Cut-Off Shielding Optional

Finish – Finish includes cleaning and preparing metal surface, electro-deposited epoxy primer and baked-on ultra-durable powder coat. Salt fog test data to validate corrosion resistance performance to be provided in accordance with the ASTM B 117 standard @ ≥ 5,000 hours.

Correlated Color Temperature (CCT) and Color Rendering Index (CRI)
CCT = 6000K ± 500K, CRI ≥ 70

Electrical Safety - Wet listed in the US and Canada, ENEC, CE, ROHS and EMI. Class 1 rated.
Internal surge protection – ≥9kV.

Occupancy Sensor, Wattstopper FS-305 with an FS-L2W lense.

Driver Specification:
Electronic
Input Voltage range 120-277 ±10%
Output Current 0.35 A dc (+/- 5%)
Input Frequency 50/60 Hz
Power Factor >90% at full load
THD <20% at full load
Load regulation: +/- 1% from no load to full load
Output ripple <10%
Output should be isolated
Case temperature: rated for -40°C through +80°C
Overheat protection, self-limited short circuit protection and overload protected
Primary fused
Driver Life Rating - less than 0.5% failure rate at 150,000 operating hours (@ full rated power and a minimum fixture operating ambient of 22°C)³

Predicted L₇₀ Limits (@ 25°C luminaire ambient operating environment) as follows:
LED Fixtures:

(All) Type A:	(Low Mode) Greater than 100,000 hours
(All) Type A:	(High Mode) Greater than 100,000 hours
(All) Type B	Greater than 100,000 hours
(All) Type C	Greater than 75,000 hours
(All) Type D	(Low Mode) Greater than 75,000 hours
(All) Type D	(High Mode) Greater than 75,000 hours

Submitted fixtures shall be equal to or greater than the listed L₇₀ hours.

SUBMITTALS

The following specification sheets, reports, and calculations shall be submitted with the sealed bid at bid closing.

Provide all of the required data in PDF format on a CD or thumb drive.

Provide a separate subdirectory for each garage. Provide separate files for each product in each subdirectory as required.

REQUIRED SUBMITTALS

Letter from each manufacturer stating that the products comply with the buy American stipulation of the American Recovery and Reinvestment Act of 2009 (ARRAP).

Specification sheets for each type of fixture.

Computer generated photometric analysis for the project as defined in these specifications.

LED Product data:

Provide the following data for each different type of LED Fixture:

- 1) Physical description of the luminaire, including dimensions.
- 2) Correlated Color Temperature (CCT) of light sources with Duv values.
- 3) Initial lumen output of luminaire and ambient temperature and drive current at which the lumens are rated.
- 4) Luminaire efficacy.
- 5) Color-Rendering Index (CRI) of light source.
- 6) Independent Luminaire Flux and Color Quality Test per IES LM-79, including **laboratory name, report number**, date, luminaire catalog number, luminaire, and light source specifications.
- 7) Independent Luminaire photometric reports per IES LM-79, including **laboratory name, report number**, date, luminaire catalog number, luminaire, and light source specifications.
- 8) Luminaire lumen depreciation data derived from Luminaire in-situ temperature measurement testing (i.e. LED chip package temperature (T_s) measurement obtained with the LED chip package operating in given luminaire and in a given stabilized ambient environment) under UL1598 environments and directly correlated to LED package manufacturers IESNA LM-80-08 data.
- 9) LED L70 Life Rating.
- 10) Driver information, including efficiency, catalog code, input watts, and device reliability. Device reliability shall be calculated per MIL-HDBK-21F(2) using Mean Time Before Failures (MTBF) as metric including load condition and temperature under which (MTBF) was calculated.
- 11) Occupancy Sensor specifications.

BUY AMERICAN

All products must comply with the buy American stipulation of the American Recovery and Reinvestment Act of 2009 (ARRAP).

QUALITY ASSURANCE

All equipment must bear UL, CSA, ETRL or other City of Sacramento accepted listing agency or testing agency label.

The City may request a sample fixture from the bidder. The City can request a sample of any or all of the submitted fixtures. The fixture(s) will be reviewed to ensure they meet the requirements of the specifications. Sample fixture(s) will be returned after inspection. **The prospective bidder must provide a sample within seven business days from when the request is made. Failure to provide a sample in the allotted time will deem the bid non responsive.**

Upon request, the prospective bidder shall provide independently tested IES files from a nationally recognized testing lab (ITL, LSI, BTL) of the fixtures to the City of Sacramento so a third party photometric analysis can be done.

LED WARRANTY:

1. Provide a comprehensive written 10 year warranty for luminaire finish. Finish warranty shall include warranty against failure or substantial deterioration such as cracking, peeling, or excessive fading.
2. Provide a written five year replacement material warranty for defective or non-starting LED source assemblies.
3. Provide a written five year replacement material warranty on driver.

¹ A 15°C ambient condition conservatively represents the nighttime average ambient conditions for the majority of the US.

² Active thermal monitoring and control circuitry will reduce drive current to protect the LED system components from exposure to elevated ambient conditions, above the rated luminaries ambient operating temperature limit.

³ Represented by accelerated life testing and electronic industry accepted component modeling Lighting Control

Occupancy Sensors shall be as shown on the plans, and be an integral part of the luminaries.

Occupancy sensors shall utilize passive infrared technology.

Occupancy sensors shall have field adjustable light level and time delay features. The light level adjustment shall range from <10FC to >120FC. Time delay shall range from 30 seconds to 30 minutes.

DELIVERY OF FIXTURES

All light fixtures purchased under this bid must be delivered and received by the City of Sacramento no later than December 31, 2011, based on a PO issued on or before October 14, 2011.

Parking Garage LED Light Fixture

BID NO. B12131061001

Section D

Federal Provisions and Requirements

SECTION III BIDDER RESPONSE DOCUMENTS

SECTION III – BIDDER RESPONSE DOCUMENTS

A. ITEMS REQUIRING BIDDER RESPONSE

NOTE: Bidders must provide responses where indicated to the following items. Failure to provide a response to each of the items in this section may be grounds for rejection of bid.

1. SBE/EBE FIVE PERCENT (5%) BID EVALUATION PREFERENCE

On February 9, 1999, the Sacramento City Council adopted an Emerging and Small Business Development program to provide enhanced opportunities for the participation of small business enterprises (SBEs) and emerging business enterprises (EBEs) in the City's contracting and procurement activities. Any bid or quotation submitted by a firm that is certified as a SBE by the City of Sacramento, or that is certified as an EBE by the City of Sacramento, will receive a five percent (5%) bid evaluation preference for the purpose of determining the lowest responsible bidder. If, after applying the 5% bid evaluation preference, the bid of an SBE/EBE firm receiving such preference is determined to be the lowest responsible bid, the award will be made for the actual amount bid. To receive this bid evaluation preference, a firm must be certified as a SBE or EBE at the time of bid opening. Questions regarding eligibility for SBE/EBE certification should be addressed to the City of Sacramento Economic Development, at (916) 808-6747.

A. SMALL BUSINESS ENTERPRISE (SBE) CERTIFICATION

Is the firm submitting the bid certified by the City of Sacramento as a small business enterprise? Check the appropriate block below:

- YES** – Our firm is certified by the City of Sacramento as a small business enterprise.
- NO** -Our firm submitting is not certified by the City of Sacramento as a small business enterprise.

If the response to the above is YES, provide the City of Sacramento Certification Number
32375

B. EMERGING BUSINESS ENTERPRISE (EBE) CERTIFICATION

Is the firm submitting the bid certified by the City of Sacramento as an *emerging* business enterprise? Check the appropriate block below:

- YES** - Our firm is certified by the City of Sacramento as an emerging business enterprise.
- NO** - Our firm is not certified by the City of Sacramento as an emerging business enterprise.

If the response to the above is YES, provide the City of Sacramento Certification Number: _____.

2. LOCAL BUSINESS SALES/USE TAX DEDUCTION

The Sacramento City Code requires the City to identify those bids that are subject to the City's local sales or use tax under the provisions of Part 1.5 of Division 2 of the California Revenue and Taxation Code and Chapter 3.24 of the Sacramento City Code. The lowest responsible bidder shall be determined after the amount of local sales or use tax that would be received by the City is deducted from such bids. The current rate at which such local sales or use tax is received by the City is one percent (1%). Therefore, in evaluating bids to determine the lowest responsible bidder, bids that are subject to this tax at the time of bid opening shall have an amount equal to one percent (1%) of the taxable total deducted from the bids. This deduction shall be in addition to the application of any bid price preferences or other deductions authorized by the City Code. Such deductions shall be made for bid evaluation purposes only. Contract awards shall be made at the actual bid amount.

Parking Garage LED Light Fixture

BID NO. B12131061001

In order to identify those bids that are subject to the City's local sales or use tax, all bidders shall respond to the following:

Does the bidder have fixed offices or locally taxable distribution points within the boundaries of the City of Sacramento? Yes; or No

If the answer to Question above is "Yes":

a) Provide the address of the bidder's fixed offices or locally taxable distribution point(s):

2121 J street
Sacramento, CA 95816

Specify: fixed office location or distribution point(s): 1

b) Provide the bidder's current, valid City of Sacramento Business Operations Tax Certificate Number: 1226

3. DELIVERY GUARANTEE

Contractor guarantees delivery within 45 days after receipt of order (ARO).

4. PAYMENT DISCOUNT

Will you offer a prompt payment discount? Yes [] or No (Net 30 days)

If Yes, the Payment Discount is _____% for payment within _____ calendar days, which will be computed from the date delivery is made and is accepted by the City, or the date a proper invoice is received, whichever is later.

PAYMENT DISCOUNTS SHALL BE CONSIDERED IN AWARDING THE CONTRACT AS SET FORTH IN THE "BID INSTRUCTIONS AND REQUIREMENTS", PARAGRAPH 11 (ENTITLED "PAYMENT DISCOUNTS").

5. ELECTRONIC FUNDS TRANSFER (EFT) (informational only):

Do you have the ability to accept electronic payments (EFT)? Yes [] or No

If Yes, what percentage discount would you offer the City to be paid through EFT? _____%

6. CITY OF SACRAMENTO BOYCOTT OF ARIZONA-HEADQUARTED BUSINESSES:

Pursuant to the provisions of Resolution No. 2010-346, the City may determine that a bid from a business or entity that is headquartered in Arizona is nonresponsive and the City may reject the bid on that basis.

Bidders that are headquartered in the United States shall certify in the space below the state where the bidder is headquartered:

California
State Where Bidder is Headquartered

SECTION III – BIDDER RESPONSE DOCUMENTS

**B. ITEMS THAT MUST BE SUBMITTED BY SUCCESSFUL
BIDDER PRIOR TO START OF CONTRACT**

The following documents are required to be completed and submitted by the successful bidder prior to the award of contract of the contract:

1. CERTIFICATE OF INSURANCE

Successful bidders are REQUIRED to submit the necessary Certificate(s) of Insurance as called for in the General Conditions prior to award of the contract.

2. BUSINESS OPERATIONS TAX CERTIFICATE

Chapter 3.08 of the Sacramento City Code requires that anyone conducting business in the City of Sacramento obtain a **Business Operations Tax Certificate** and pay the applicable tax if necessary. Successful bidders will be REQUIRED to show compliance with this requirement prior to award of the contract.

To obtain information about the Business Operations Tax Certificate, contact the City of Sacramento, Revenue Division, 915 I Street, Room 1214, Sacramento, CA 95814, or telephone (916) 808-8500.

SECTION III – BIDDER RESPONSE DOCUMENTS

C. DECLARATION OF COMPLIANCE
Equal Benefits Ordinance

Name of Contractor: Lofings Lighting, Inc.

Address: 2121 J Street Sacramento Ca 95816

The above-named Contractor ("Contractor") hereby declares and agrees as follows:

1. Contractor has read and understands the Requirements of the Non-Discrimination In Employee Benefits Code (the "Requirements") attached hereto as Exhibit F.
2. As a condition of receiving this Contract, Contractor agrees to fully comply with the Requirements, as well as any additional requirements that may be specified in the City of Sacramento's Non-Discrimination In Employee Benefits Code codified at Chapter 3.54 of the Sacramento City Code (the "Ordinance").
3. Contractor understands, to the extent that such benefits are not preempted or prohibited by federal or state law, employee benefits covered by the Ordinance are any of the following:
 - a. Bereavement Leave
 - b. Disability, life, and other types of insurance
 - c. Family medical leave
 - d. Health benefits
 - e. Membership or membership discounts
 - f. Moving expenses
 - g. Pension and retirement benefits
 - h. Vacation
 - i. Travel benefits
 - j. Any other benefit offered to employees

Contractor agrees that if Contractor offers any of the above-listed employee benefits, Contractor will offer those benefits, without discrimination between employees with spouses and employees with domestic partners, and without discrimination between the spouses and domestic partners of such employees.

4. Contractor understands that Contractor will not be considered to be discriminating in the provision or application of employee benefits under the following conditions or circumstances:
 - a. If the actual cost of providing a benefit to a domestic partner or spouse exceeds the cost of providing the same benefit to a spouse or domestic partner of an employee, Contractor will not be required to provide the benefit, nor shall it be deemed discriminatory, if Contractor requires the employee to pay the monetary difference in order to provide the benefit to the domestic partner or to the spouse.
 - b. If Contractor is unable to provide a certain benefit, despite taking reasonable measures to do so, if Contractor provides the employee with a cash equivalent Contractor will not be deemed to be discriminating in the application of that benefit.
 - c. If Contractor provides employee benefits neither to employee's spouses nor to employee's domestic partners.
 - d. If Contractor provides employee benefits to employees on a basis unrelated to marital or domestic partner status.
 - e. If Contractor submits written evidence of making reasonable efforts to end discrimination in employee benefits by implementing policies that will be enacted before the first effective date after the first open enrollment process following the date this Contract is executed by the City of Sacramento ("City"). Contractor understands that any delay in the implementation of such policies may not exceed one (1)

Parking Garage LED Light Fixture

BID NO. B12131061001


year from the date this Contract is executed by the City, and applies only to those employee benefits for which an open enrollment process is applicable.

- f. Until administrative steps can be taken to incorporate nondiscrimination in employee benefits. The time allotted for these administrative steps will apply only to those employee benefits for which administrative steps are necessary and may not exceed three (3) months from the date this Contract is executed by the City.
 - g. Until the expiration of a current collective bargaining agreement(s) if employee benefits are governed by such collective bargaining agreement(s).
 - h. Contractor takes all reasonable measures to end discrimination in employee benefits by either requesting that the union(s) involved agree to reopen the agreement(s) in order for Contractor to take whatever steps are necessary to end discrimination in employee benefits or by ending discrimination in employee benefits without reopening the collective bargaining agreement(s).
 - i. In the event Contractor cannot end discrimination in employee benefits despite taking all reasonable measures to do so, Contractor provides a cash equivalent to eligible employees for whom employee benefits, are not available. Unless otherwise authorized in writing by the City Manager, Contractor understands this cash equivalent must begin at the time the union(s) refuse to allow the collective bargaining agreement(s) to be reopened or not longer than three (3) months after the date this Contract is executed by the City.
5. Contractor understands that failure to comply with the provisions of Section 4(a) through 4(i), above, will subject Contractor to possible suspension and/or termination of this Contract for cause; repayment of any or all of the Contract amount disbursed by the City; debarment for future contracts until all penalties and restitution have been paid in full and/or for up to two (2) years; and/or the imposition of a penalty, payable to the City, in the sum of \$50.00 for each employee, for each calendar day during which the employee was discriminated against in violation of the provisions of the Ordinance.
 6. Contractor understands and agrees to provide notice to each current employee and, within ten (10) days of hire, to each new employee, of their rights under the Ordinance. Contractor further agrees to maintain a copy of each such letter provided, in an appropriate file for inspection by authorized representatives of the City. Contractor also agrees to prominently display a poster informing each employee of these rights.
 7. Contractor understands that Contractor has the right to request a waiver of, or exemption from, the provisions of the Ordinance by submitting a written request to the City's Procurement Services Division prior to Contract award, which request shall identify the provision(s) of the Ordinance authorizing such waiver or exemption and the factual basis for such waiver or exemption. The City shall determine in its sole discretion whether to approve any such request.
 8. Contractor agrees to defend, indemnify and hold harmless, the City, its officers and employees, against any claims, actions, damages, costs (including reasonable attorney fees), or other liabilities of any kind arising from any violation of the Requirements or of the Ordinance by Contractor.

Parking Garage LED Light Fixture

BID NO. B12131061001

The undersigned declares under penalty of perjury under the laws of the State of California that the foregoing is true and correct, and that he or she is authorized to bind the Contractor to the provisions of this Declaration.

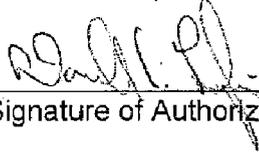

Signature of Authorized Representative

8-23-11

Date

Donald A. LaFing

Print Name

President

Title

SECTION III – BIDDER RESPONSE DOCUMENTS


D: PRICING SCHEDULE (Page 1 of 2)

QTY	ITEM DESCRIPTION	UNIT PRICE	EXTENDED PRICE
1-Downtown Plaza Garage East			
968	Light Fixture Type A-E or A-E (ALT)	382.72	370,472.96
283	Light Fixture Type B-E or B-E (ALT)	320.32	90,650.56
51	Light Fixture Type C-E or C-E (ALT)	361.92	18,457.92
Subtotal City Hall Garage			479,581.44
2-Memorial Garage			
417	Light Fixture Type A-M or A-M (ALT)	382.72	159,594.24
72	Light Fixture Type B-M or B-M (ALT)	320.32	23,063.04
Subtotal Capitol Garage			182,657.28
3-Old Sacramento Garage			
159	Light Fixture Type A-S or A-S (ALT)	382.72	60,852.48
44	Light Fixture Type B-S or B-S (ALT)	320.32	14,094.08
13	Light Fixture Type C-S or C-S (ALT)	361.92	4,704.96
16	Light Fixture Type D-S or D-S (ALT)	424.32	6,789.12
Subtotal Tower Bridge Garage			86,440.64
Overall Subtotal:			748,679.36
Tax @ 7.75%			58,022.65
Freight Charges			
Total			806,702.01

See Quote # 062800 to follow
 For exact Item numbers for
 Beta LED Products.

Lofings Lighting, Inc.
 2121 J Street
 Sacramento, CA 95816
 Phone: 916-442-3582
 Fax: 916-442-3644

Concept • Design • Performance

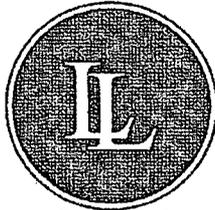

Lofings Lighting

QUOTE: 062800

DATE: 9/7/2011

PAGE NUMBER: Page 1 of 1

SALESPERSON: MAX

SOLD TO: CITY OF SACRAMENTO
 5730 24th STREET
 BUILDING 4
 SACRAMENTO, CA 95822

SHIP TO:

THIS IS A QUOTE - TO PLACE ORDER, PLEASE SIGN AND RETURN TO LOFINGS _____

GENERAL SERVICES

PHONE: 916-808-5863

FAX: 916-808-8337

CUSTOMER P.O.	REFERENCE	SHIP VIA	INVOICE TERMS
BID B12131061001			NET 30 DAYS

Location	SKU #	Web ID	Description	Quantity	Price	Total																							
			COMMENT																										
			TYPE - PRODUCTS - DOWN TOWN PLAZA PARKING GARAGE EAST	1	479,581.44	479,581.44																							
<table border="1"> <thead> <tr> <th>QTY</th> <th>TYPE</th> <th>ITEM NUMBER</th> <th>UNIT</th> </tr> </thead> <tbody> <tr> <td colspan="4">** DOWNTOWN PLAZA PARKING GARAGE - EAST **</td> </tr> <tr> <td>968</td> <td>A-E</td> <td>BETA PKG-304-5M-DM-04-D-UL-SV-525-ML / XA-XCPVLNC</td> <td>\$382.72</td> </tr> <tr> <td>283</td> <td>B-E</td> <td>BETA PKG-304-5M-DM-04-D-UL-SV-525 / XA-XCPVLNC</td> <td>\$320.32</td> </tr> <tr> <td>51</td> <td>C-E</td> <td>BETA PKG-304-5M-DM-06-D-UL-SV-525 / XA-XCPVLNC</td> <td>\$361.92</td> </tr> </tbody> </table>				QTY	TYPE	ITEM NUMBER	UNIT	** DOWNTOWN PLAZA PARKING GARAGE - EAST **				968	A-E	BETA PKG-304-5M-DM-04-D-UL-SV-525-ML / XA-XCPVLNC	\$382.72	283	B-E	BETA PKG-304-5M-DM-04-D-UL-SV-525 / XA-XCPVLNC	\$320.32	51	C-E	BETA PKG-304-5M-DM-06-D-UL-SV-525 / XA-XCPVLNC	\$361.92						
QTY	TYPE	ITEM NUMBER	UNIT																										
** DOWNTOWN PLAZA PARKING GARAGE - EAST **																													
968	A-E	BETA PKG-304-5M-DM-04-D-UL-SV-525-ML / XA-XCPVLNC	\$382.72																										
283	B-E	BETA PKG-304-5M-DM-04-D-UL-SV-525 / XA-XCPVLNC	\$320.32																										
51	C-E	BETA PKG-304-5M-DM-06-D-UL-SV-525 / XA-XCPVLNC	\$361.92																										
			COMMENT																										
			TYPE - PRODUCTS - MEMORIAL PARKING GARAGE	1	182,657.28	182,657.28																							
<table border="1"> <thead> <tr> <th>QTY</th> <th>TYPE</th> <th>ITEM NUMBER</th> <th>UNIT</th> </tr> </thead> <tbody> <tr> <td colspan="4">** MEMORIAL PARKING GARAGE **</td> </tr> <tr> <td>417</td> <td>A-M</td> <td>BETA PKG-304-5M-DM-04-D-UL-SV-525-ML / XA-XCPVLNC</td> <td>\$382.72</td> </tr> <tr> <td>72</td> <td>B-M</td> <td>BETA PKG-304-5M-DM-04-D-UL-SV-525 / XA-XCPVLNC</td> <td>\$320.32</td> </tr> </tbody> </table>				QTY	TYPE	ITEM NUMBER	UNIT	** MEMORIAL PARKING GARAGE **				417	A-M	BETA PKG-304-5M-DM-04-D-UL-SV-525-ML / XA-XCPVLNC	\$382.72	72	B-M	BETA PKG-304-5M-DM-04-D-UL-SV-525 / XA-XCPVLNC	\$320.32										
QTY	TYPE	ITEM NUMBER	UNIT																										
** MEMORIAL PARKING GARAGE **																													
417	A-M	BETA PKG-304-5M-DM-04-D-UL-SV-525-ML / XA-XCPVLNC	\$382.72																										
72	B-M	BETA PKG-304-5M-DM-04-D-UL-SV-525 / XA-XCPVLNC	\$320.32																										
			COMMENT																										
			TYPE - PRODUCTS - OLD SACRAMENTO PARKING GARAGE	1	86,440.64	86,440.64																							
<table border="1"> <thead> <tr> <th>QTY</th> <th>TYPE</th> <th>ITEM NUMBER</th> <th>UNIT</th> </tr> </thead> <tbody> <tr> <td colspan="4">** OLD SACRAMENTO PARKING GARAGE **</td> </tr> <tr> <td>159</td> <td>A-S</td> <td>BETA PKG-304-5M-DM-04-D-UL-SV-525-ML / XA-XCPVLNC</td> <td>\$382.72</td> </tr> <tr> <td>44</td> <td>B-S</td> <td>BETA PKG-304-5M-DM-04-D-UL-SV-525 / XA-XCPVLNC</td> <td>\$320.32</td> </tr> <tr> <td>13</td> <td>C-S</td> <td>BETA PKG-304-5M-DM-06-D-UL-SV-525 / XA-XCPVLNC</td> <td>\$361.92</td> </tr> <tr> <td>16</td> <td>D-S</td> <td>BETA PKG-304-5M-DM-06-D-UL-SV-525-ML / XA-XCPVLNC</td> <td>\$424.32</td> </tr> </tbody> </table>				QTY	TYPE	ITEM NUMBER	UNIT	** OLD SACRAMENTO PARKING GARAGE **				159	A-S	BETA PKG-304-5M-DM-04-D-UL-SV-525-ML / XA-XCPVLNC	\$382.72	44	B-S	BETA PKG-304-5M-DM-04-D-UL-SV-525 / XA-XCPVLNC	\$320.32	13	C-S	BETA PKG-304-5M-DM-06-D-UL-SV-525 / XA-XCPVLNC	\$361.92	16	D-S	BETA PKG-304-5M-DM-06-D-UL-SV-525-ML / XA-XCPVLNC	\$424.32		
QTY	TYPE	ITEM NUMBER	UNIT																										
** OLD SACRAMENTO PARKING GARAGE **																													
159	A-S	BETA PKG-304-5M-DM-04-D-UL-SV-525-ML / XA-XCPVLNC	\$382.72																										
44	B-S	BETA PKG-304-5M-DM-04-D-UL-SV-525 / XA-XCPVLNC	\$320.32																										
13	C-S	BETA PKG-304-5M-DM-06-D-UL-SV-525 / XA-XCPVLNC	\$361.92																										
16	D-S	BETA PKG-304-5M-DM-06-D-UL-SV-525-ML / XA-XCPVLNC	\$424.32																										

Sub Total	\$748,679.36
Sales Tax 7.75%	\$58,022.65
Total	\$806,702.01

-NO RETURNS OR EXCHANGES ON SPECIAL ORDERS.
 -DEPOSITS ARE NOT REFUNDABLE.
 -APPROVED MERCHANDISE RETURNS MUST BE MADE WITHIN 14 DAYS; SALES RECEIPT MUST ACCOMPANY ALL RETURNS.
 -ANY ITEMS THAT HAVE BEEN ALTERED OR CUSTOMIZED ARE NOT RETURNABLE.
 -APPROVED RETURNS MUST NOT HAVE BEEN INSTALLED, AND IN ALL ORIGINAL PACKAGING.
 -NOTE PRICES BASED ON PURCHASE OF COMPLETE QUOTE
 -QUOTE VALID FOR 30 DAYS.
 -WARNING - Chemicals known to the State of California to cause Cancer, or Birth Defects or Other Reproductive Harm may be present in products sold by Lofings Lighting.

D: PRICING SCHEDULE (Page 2 of 2)

Required Bid Submission	Yes	No
Meets Wattage Requirements	X	
Meets L70 Hour Requirements	X	
Meets Photometric Requirements	X	
All supporting documentation for these requirements has been submitted.	X	

Acknowledge receipt of Bid Addenda:

Addendum # 1 Date: 8-31-2011
 Addendum # _____ Date: _____
 Addendum # _____ Date: _____
 Addendum # _____ Date: _____

All light fixtures purchased under this bid must be delivered and received by the City of Sacramento no later than December 31, 2011, based on a PO issued on or before October 14, 2011.

Donald A. Lofing _____ Date: 9/7/11
 Signature of Authorized Representative Date

Donald A. Lofing
 Print Name

Pres.
 Title

B12131061001: End of Invitation to Bid Forms



DEPARTMENT OF GENERAL SERVICES
PROCUREMENT SERVICES DIVISION

CITY OF SACRAMENTO
CALIFORNIA

5730 24th STREET

SACRAMENTO ca 95822

PROCUREMENT SERVICES

PHONE: 916-808-6240
FAX: 916-808-5747

August 31, 2011

**ADDENDUM NO. 1 TO BID NO. B12131061001
Parking Garage LED Light Fixtures**

1. The bid due date of September 7, 2011 remains unchanged.

The items listed below replace or alter some of the requirements in the specifications. These items in this bid addendum take precedence over the items listed in the bid specifications.

Item #1 All light fixtures purchased as part of this bid shall be delivered to the City of Sacramento, and accepted by the City of Sacramento on or before December 23, 2011, based on a Purchase Order issued to the Bidder on or before October 14, 2011. If the PO is issued after October 14th, then the deadline moves out the exact number of days that the PO is issued after October 14. For example, if the PO was issued on October 18, the fixture deadline would change to December 27, 2011, etc.

If the fixtures are not delivered prior to deadline, **the City is not required to accept delivery or pay for the fixtures.** The fixtures shall remain the property of the manufacturer; the City will have no obligation to purchase any fixtures that are not delivered by the deadline, as defined above.

Item #2 In addition to the approved fixtures listed in the technical specifications, the following fixtures are approved as equals for this project:

Note **all of the fixtures must include the Bird Valence.** Add XA-XCPVLNC to the model numbers of every fixture.

TYPE A-E, A-M, A-S

Manufacturer: BetaLED
Model Number: PKG-304-5M-DM-04-D-UL-SV-525-ML

TYPE B-E, B-M, B-S

Manufacturer: BetaLED

Addendum No. 1 to Bid No. B12131061001

Page 1 of 2

Model Number: PKG-304-5M-DM-04-D-UL-SV-525

TYPE C-E, C-S

Manufacturer: BetaLED

Model Number: PKG-304-5M-DM-06-D-UL-SV-525

TYPE D-S


Manufacturer: BetaLED

Model Number: PKG-304-5M-DM-06-D-UL-SV-525-ML


Item #3 The required submittals listed on page 38 of the specifications no longer apply. **Bidders do not need to submit the information with their bids.** The City has already received all of the information from the three approved manufacturers, so there is no need to provide it again.

**END of Addendum #1
BID NO. B12131061001**

Respectfully,

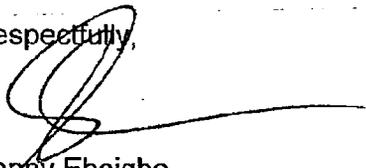
Sonny Eboigbe
Procurement Analyst

Bidder's Name:

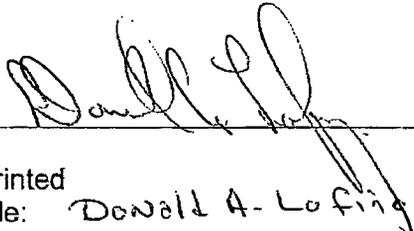Signature: 

Typed or Printed
Name & Title: Donald A. Lofing Pres

Date: 9/6/11

**BUY AMERICAN ISSUES IN THE RECOVERY ACT
FOR FINANCIAL ASSISTANCE AGREEMENTS**

The Office of Management and Budget (OMB) issued interim guidance for financial assistance actions funded by the Recovery Act in March 2009. Public comments on the interim guidance have been received and are currently being analyzed by OMB. The following questions and answers address many issues that are expected to be clarified in OMB's final guidance, and will be updated as needed.

1. What are the Buy American restrictions in the Recovery Act?

The Buy American provision in the Recovery Act (section 1605 of Title XI), directs that, subject to certain exceptions, no funds appropriated or otherwise made available for a project may be used for the construction, alteration, or repair of a public building or public work unless all the iron, steel, and manufactured goods used are produced in the United States.

2. Does the Buy American provision apply to all projects funded by the Recovery Act?

No. The law covers Recovery-Act-funded federal contracts and Recovery-Act-funded state and local public works projects. For recipients of Federal contract awards directly from the Federal government, guidance is provided at FAR Subpart 25.6, as published in the interim rule in 74 Federal Register 14623 on March 31, 2009.

3. How do financial assistance applicants know if the Buy American requirements apply to their project?

Applicants should first read the information regarding Buy American requirements contained in OMB guidance located in Title 2 of the Code of Federal Regulations Part 176 (2 CFR 176) at <http://www.gpoaccess.gov/CFR/>. Then, for further clarification, applicants should consult with the Contracting Officer in the DOE office that is issuing the specific project announcement.

4. What is a public works project?

Public building or public work means a public building of, and a public work of, a governmental entity (the United States; the District of Columbia; commonwealths, territories, and minor outlying islands of the United States; State and local governments; and multi-State, regional, or interstate entities which have governmental functions). These buildings and works may include, without limitation, bridges, dams, plants, highways, parkways, streets, subways, tunnels, sewers, mains, power lines, pumping stations, heavy generators, railways, airports, terminals, docks,

piers, wharves, ways, lighthouses, buoys, jetties, breakwaters, levees, and canals, and the construction, alteration, maintenance, or repair of such buildings and works.

5. What is a “manufactured good”?

A manufactured good is a good brought to the construction site for incorporation into the building or work that has been processed into a specific form and shape; or combined with another raw material to create a material that has different properties than the properties of the individual raw materials. (See 2 CFR 176.140(a)(1)). There is no requirement with regard to the origin of components or subcomponents in manufactured goods used in a project, as long as the manufacturing occurs in the United States. (See 2 CFR 85.3).

The interim final guidance at 2 CFR part 176 requires that the manufactured good be incorporated into the project. A crane used to lift items to and from the construction site would not be a covered manufactured good while an energy meter that is brought to the site for incorporation into a building would be covered. The parts that go into a meter brought to the construction site for incorporation into the building would be considered components and, therefore, would not be covered.

6. What is an “alteration”?

An alteration is defined as a limited construction project for an existing building that comprises the modification or replacement of one or a number of existing building systems or components. Alteration means remodeling, improving, extending, or making other changes to a facility, exclusive of maintenance repairs that are preventive in nature. The term includes planning, engineering, architectural work, and other similar actions.

7. Does Buy American apply to privately owned improvements to public buildings and works?

The question to answer is who owns the project, not who is doing the work. If a state/local government entity “owns” the building/work project, it is a public building/work that would be subject to Sec. 1605 (unless exempted). The interim rule applies Sec. 1605 to any building/work that is constructed, altered, repaired, or maintained with Recovery Act funds without regard to title.

8. Is it true that non-manufactured construction materials are not Buy American Act covered?

Correct, they are not covered under Section 1605 of ARRA.

9. Is any change to a public building or work considered construction, alteration, modification, or repair and would therefore prompt the Buy American Act Requirement? Or are minor changes that typically would not be considered a construction activity excluded? If the latter, what is the threshold?

There is no threshold. Agencies that fully or partially fund construction, alteration, maintenance, or repair of a public works/building project with Recovery Act funds would be subject to the Buy American requirements unless an exemption applies and a waiver is granted. In response to several comments, OMB is looking at the possibility of having a de minimus provision in the final rule, but no final decision has been made yet.

10. When are alternate proposals allowed?

When a project proposal includes foreign iron, steel, and/or manufactured goods, other than designated country iron, steel, and/or manufactured goods, that are not listed by the Federal Government at 2 CFR 176.140(b)(2), the applicant may also submit an alternate proposal based on use of equivalent domestic iron, steel, and/or manufactured goods.

If an alternate proposal is submitted, the applicant shall submit a separate cost comparison table prepared in accordance with 2 CFR 176.140(c) and (d) for the proposal that is based on the use of any foreign iron, steel, and or manufactured goods for which the Federal Government has not yet determined an exception applies.

11. Are there exceptions to the Buy American restrictions?

Yes, there are three exceptions where:

- Iron, steel, or manufactured goods are not produced in the United States in sufficient and reasonably available quantities and of satisfactory quality;
- Inclusion of iron, steel, or manufactured goods produced in the United States will increase the cost of the project by more than 25 percent;
- Applying the Buy American restriction is inconsistent with the public interest.

Also, the Buy American restriction is not applicable if it is inconsistent with U.S. obligations under international agreements.

12. How are exceptions processed?

Before Recovery Act funds are awarded by the Federal agency or obligated by the recipient for a project for the construction, alteration, maintenance, or repair of a public building or public work, an applicant or recipient may request from the award official a determination concerning the inapplicability of the Buy American restrictions for specifically identified items. The Recovery Act refers to this determination as a waiver of the Buy American provisions.

A prospective applicant requesting a determination regarding the inapplicability of the Buy American restrictions for lack of quantity or quality, increase of cost of the project by more than 25 percent, or inconsistency with the public interest, should submit the request to the award official in time to allow a determination before submission of applications or proposals. The prospective applicant shall include the information and applicable supporting data required by 2 CFR 176.140(c) and (d) in the request. If an applicant has not requested a determination regarding the inapplicability of the Buy American restrictions before submitting its application or proposal, or has not received a response to a previous request, the applicant shall include the information and supporting data in the application or proposal. Exceptions must be approved by the Head of the agency, and published in the Federal Register.

13. What about a category exception?

If the head of the agency makes a determination of inapplicability for a category of cases, it will be published in the Federal Register and posted on the DOE Recovery Act webpage. To date, DOE has issued no categorical waivers for the Buy American requirements.

14. What if a project falls under U.S. obligations under international agreements?

The Buy American restrictions shall not be applied where the iron, steel, or manufactured goods used in the project are from a Party to an international agreement, and the recipient is required under an international agreement to treat the goods and services of that Party the same as domestic goods and services. This obligation only applies with an estimated value of \$7.4M or more and to projects that are not specifically excluded from the application of those agreements.

The international agreements that obligate recipients that are covered under an international agreement to treat the goods and services of a Party the same as domestic goods and services and the respective Parties to the agreements are listed in the regulations at 2 CFR 176.90(b). Recipients are required to treat the goods and services of that Party the same as domestic goods and services are listed in Appendix B to 2 CFR part 176.

It is important to note, as the Appendix indicates, many states have exceptions to the trade agreements depending upon the items to be purchased or the state sub-entity making the purchase. In particular, NAFTA (Canada and Mexico) does not apply to most states and entities listed in the Appendix.

MEMORIAL GARAGE LOT C LED LIGHTING UPGRADE



City of Sacramento
Dept. of General Services
Facilities / Real Property Mgt.
5771 24th Street
6th Fl.
Sacramento, CA 95822
(916) 808-4300
(916) 808-4327 (Fax)
www.cityofsacramento.org


Approved:

Revisions / Issuances


No.	Description	Date

**MEMORIAL LOT C
LED LIGHTING UPGRADE**
14th & H Street
SACRAMENTO, CA 95814
Essential Services

VICINITY MAP

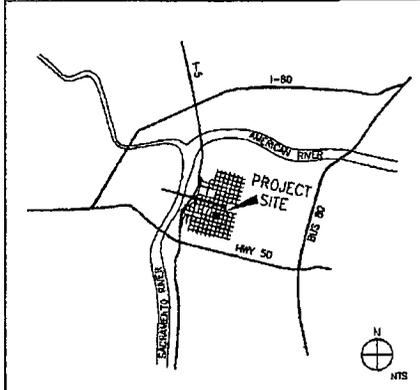

LOCATION MAP

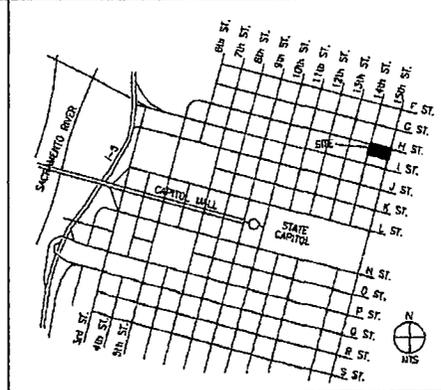

Project Name & Location

Fixture Detail

Sheet Title

COVER SHEET

Designed by: _____ Work Order No: _____
 Drawn by: _____ Sheet Size: _____
 I.M.
 Reviewed by: _____
 J.C.
 Project Scale: _____
 AS SHOWN 1 of 1



City of Sacramento
 Dept. of General Services
 Facilities / Real Property Mgt.
 5730 24th Street
 8th Fl.
 Sacramento, CA 95822
 (916) 908-8200
 (916) 908-4337 (TDD)
 www.cityofsacramento.org

Approved:

Revisions / Issuances

No.	Description	Date

Project Name & Location:
**MEMORIAL LOT C
 LED LIGHTING UPGRADE**
 14th & H Street
 SACRAMENTO, CA 95814
 General Notes:

Issue Date:

Sheet Title:

THIRD LEVEL

Designed By: Work Order No:

Drawn By: Sheet No:

LM


Reviewed By:

J.C. **E123**

Sheet Scale:

AS SHOWN 4 of 11

ACAD Plot: Date & Time: Aug 15, 2011 10:56am

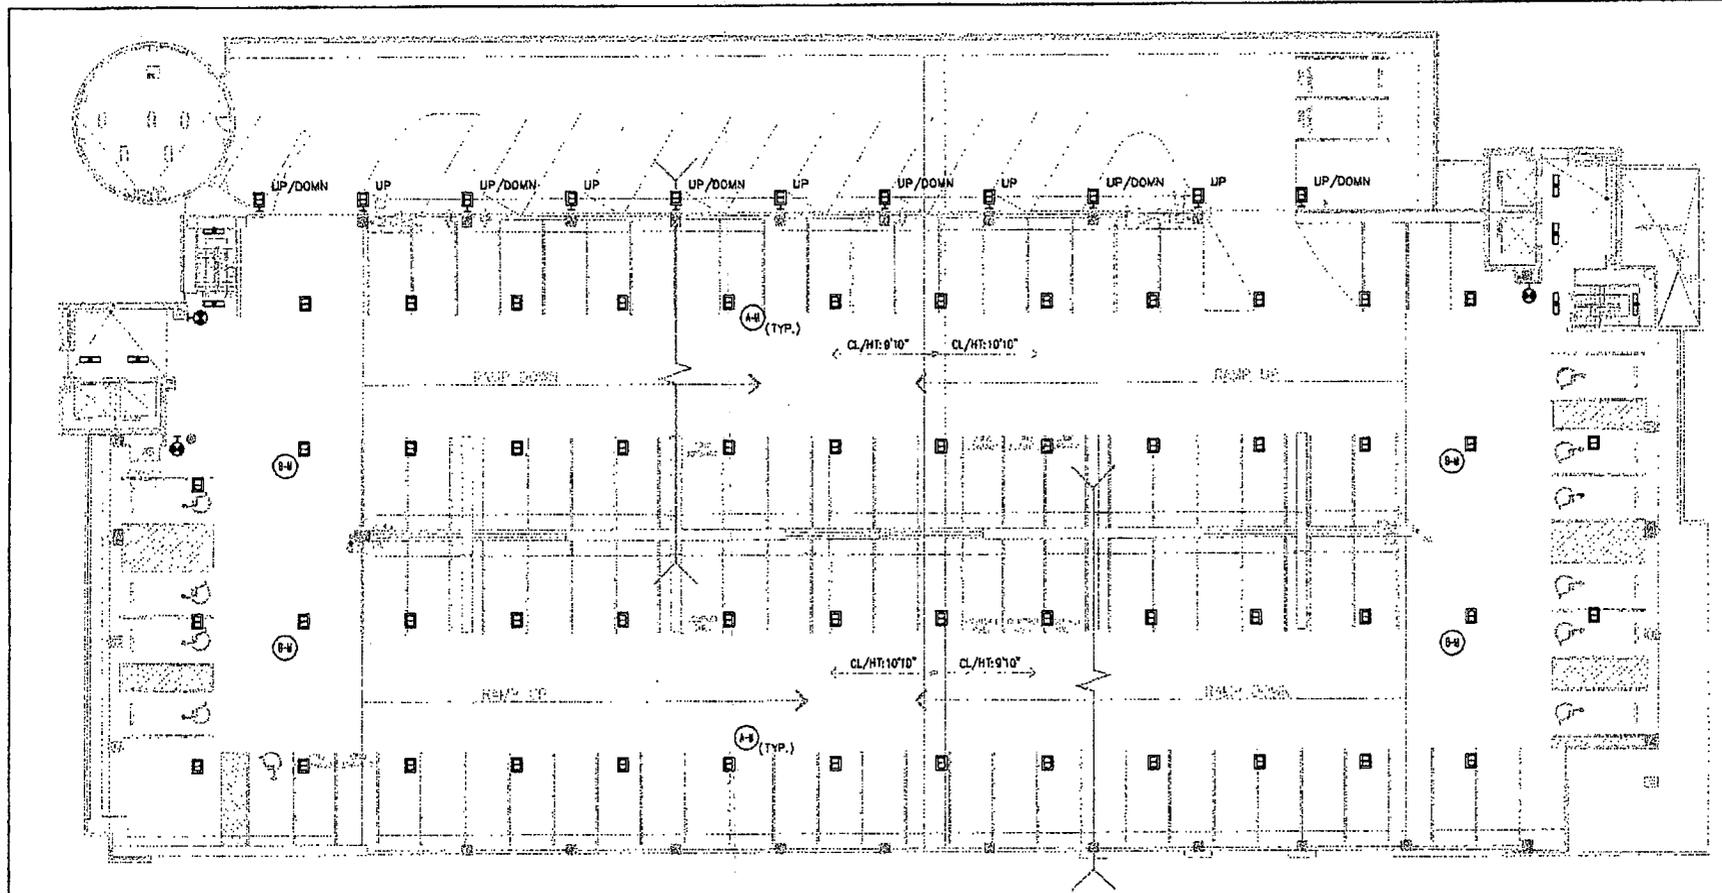


LIGHTING FEATURE LEGEND	
SYMBOL	DESCRIPTION
	LIGHT FIXTURE TYPE (SEE SPECS)
	LED LIGHT FIXTURE (SEE SPECS)

THIRD LEVEL
 SCALE: 3/8"=1'-0"

E123



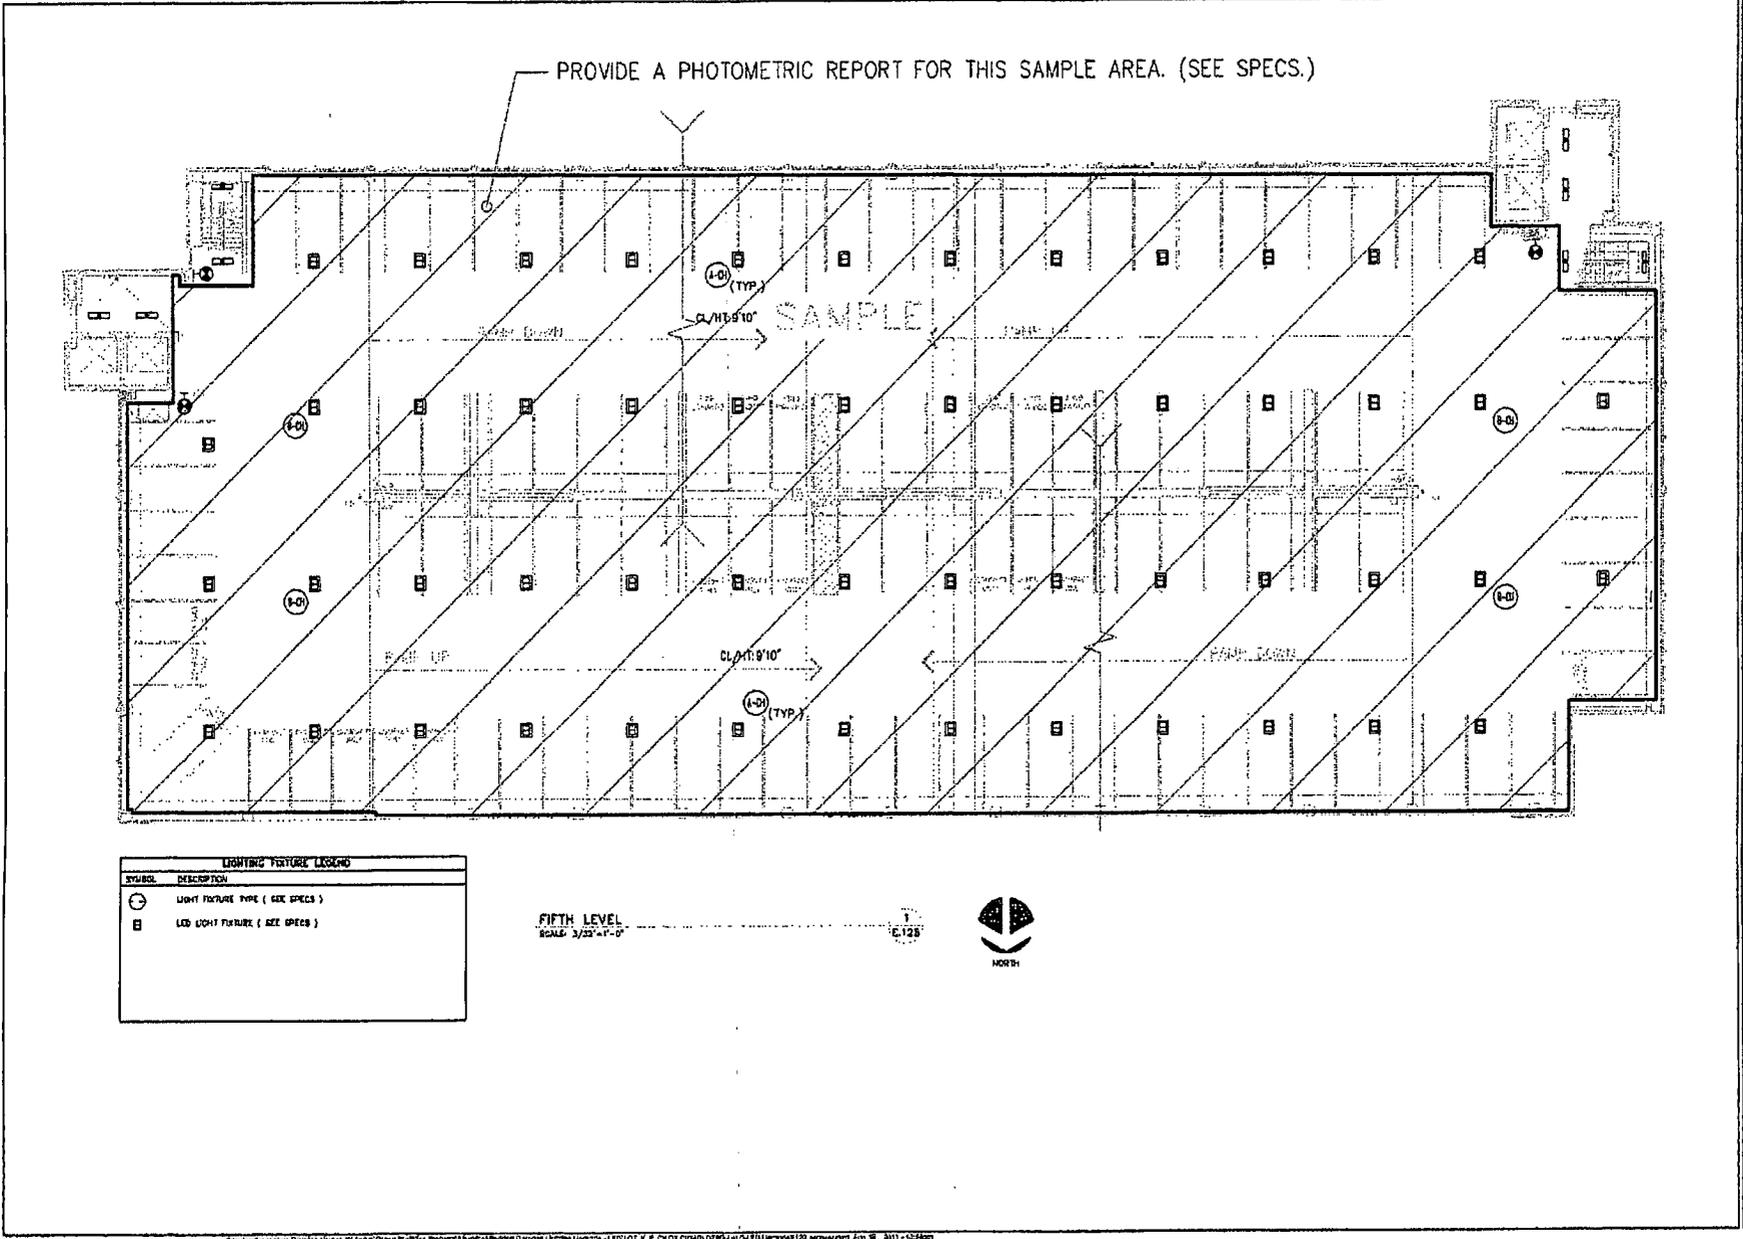



City of Sacramento
Dept. of General Services
Facilities / Real Property Mgt.
5729 14th Street
14th Fl.
Sacramento, CA 95812
(916) 809-8300
(916) 808-8137 (Fax)
www.cityofsacramento.org

Approved:

Revisions / Instances		
No.	Description	Date

**MEMORIAL LOT C
LED LIGHTING UPGRADE**

14th & H Street
SACRAMENTO, CA 95814

General Building

Project Name & Location:

Issue Date:

Sheet Title:

FIFTH LEVEL

Designed By:	Work Order No.:
Drawn By:	Sheet No.:
Reviewed By:	B125
Sheet Size:	8 1/2" x 11"
AS SHOWN	

LDDP Plot Date & Time: Aug 15, 2011 - 10:26am



City of Sacramento
 Dept. of General Services
 Facilities / Real Property Mgt.
 5730 34th Street
 Bldg. #4
 Sacramento, CA 95832
 (916) 808-4309
 (916) 808-4337 (Fax)
 www.cityofsacramento.org

Approval:

Revisions / Additions		
No.	Description	Date

**MEMORIAL LOT C
 LED LIGHTING UPGRADE**
 14th & H Street
 SACRAMENTO, CA 95814
 General Services


Project Name & Location:

Issue Date:
 Sheet Title:

SEVENTH LEVEL

Designed By:	Work Order No:
Drawn By: I.M.	Sheet No: E127
Reviewed By: J.C.	Sheet Scale: 8 of 11
AS SHOWN	

AS SHOWN DATE: 8/13/2013 10:22 AM

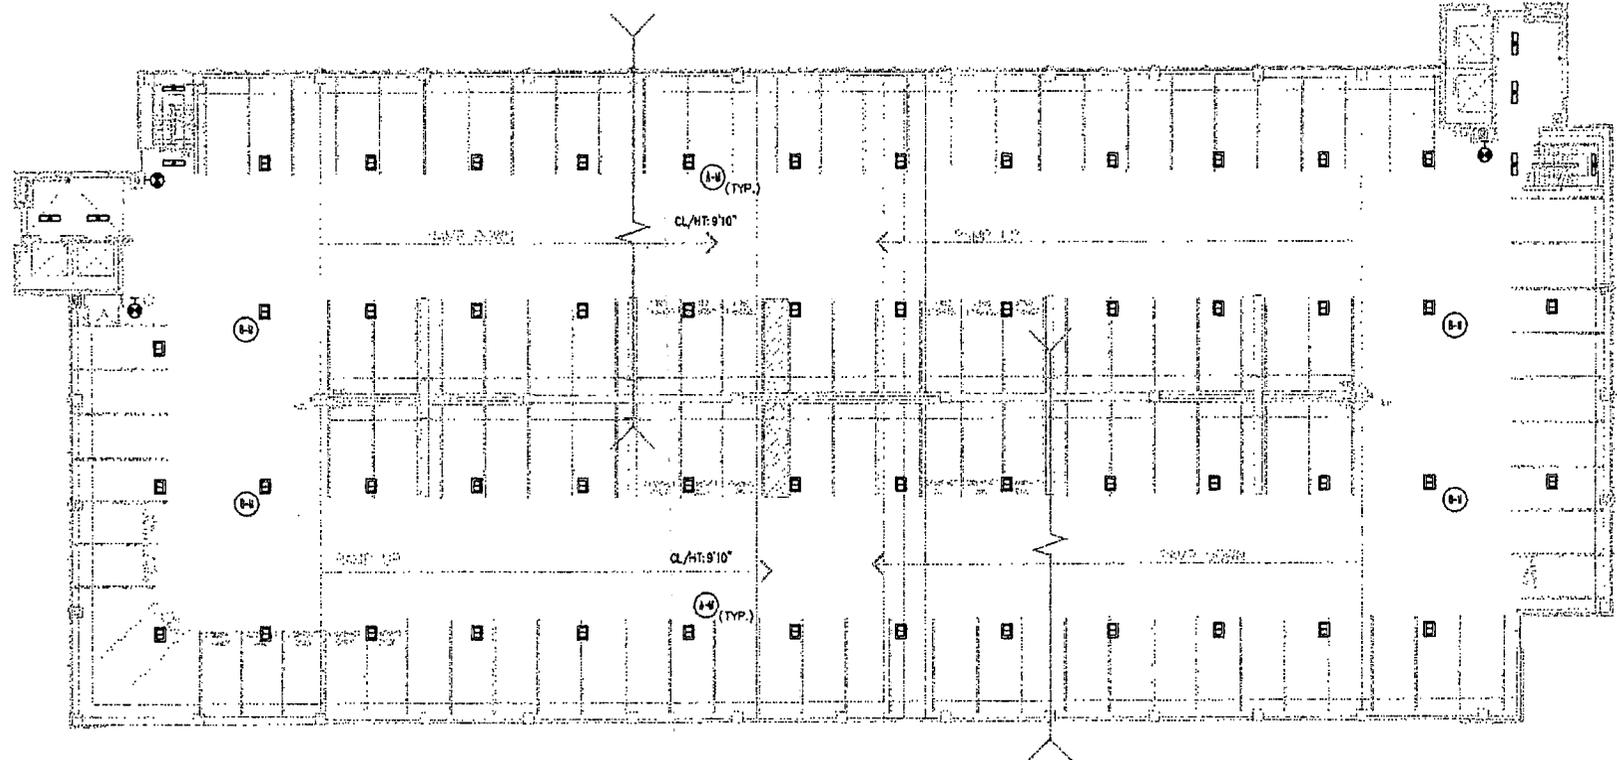

LIGHTING FIXTURE LEGEND	
SYMBOL	DESCRIPTION
○	LIGHT FIXTURE TYPE (SEE SPECS)
□	LED LIGHT FIXTURE (SEE SPECS)

SEVENTH LEVEL
 SCALE: 1/32"=1'-0"





City of Sacramento
 Dept. of General Services
 Facilities / Real Property Mgt.
 5720 24th Street
 8th Fl.
 Sacramento, CA 95812
 (916) 808-0329
 (916) 808-4237 (Fax)
 www.cityofsacramento.org

Approved:

Revisions / Issuances


No.	Description	Date

Project Name & Location:
**MEMORIAL LOT C
 LED LIGHTING UPGRADE**
 14th & H Street
 SACRAMENTO, CA 95814
 General Services

Issue Date:
 Sheet Title:

NINETH LEVEL

Designed By:	Work Order No:
Drawn By:	Sheet No:
Reviewed By:	E129
Issue Date:	10/21/11
AS SHOWN	

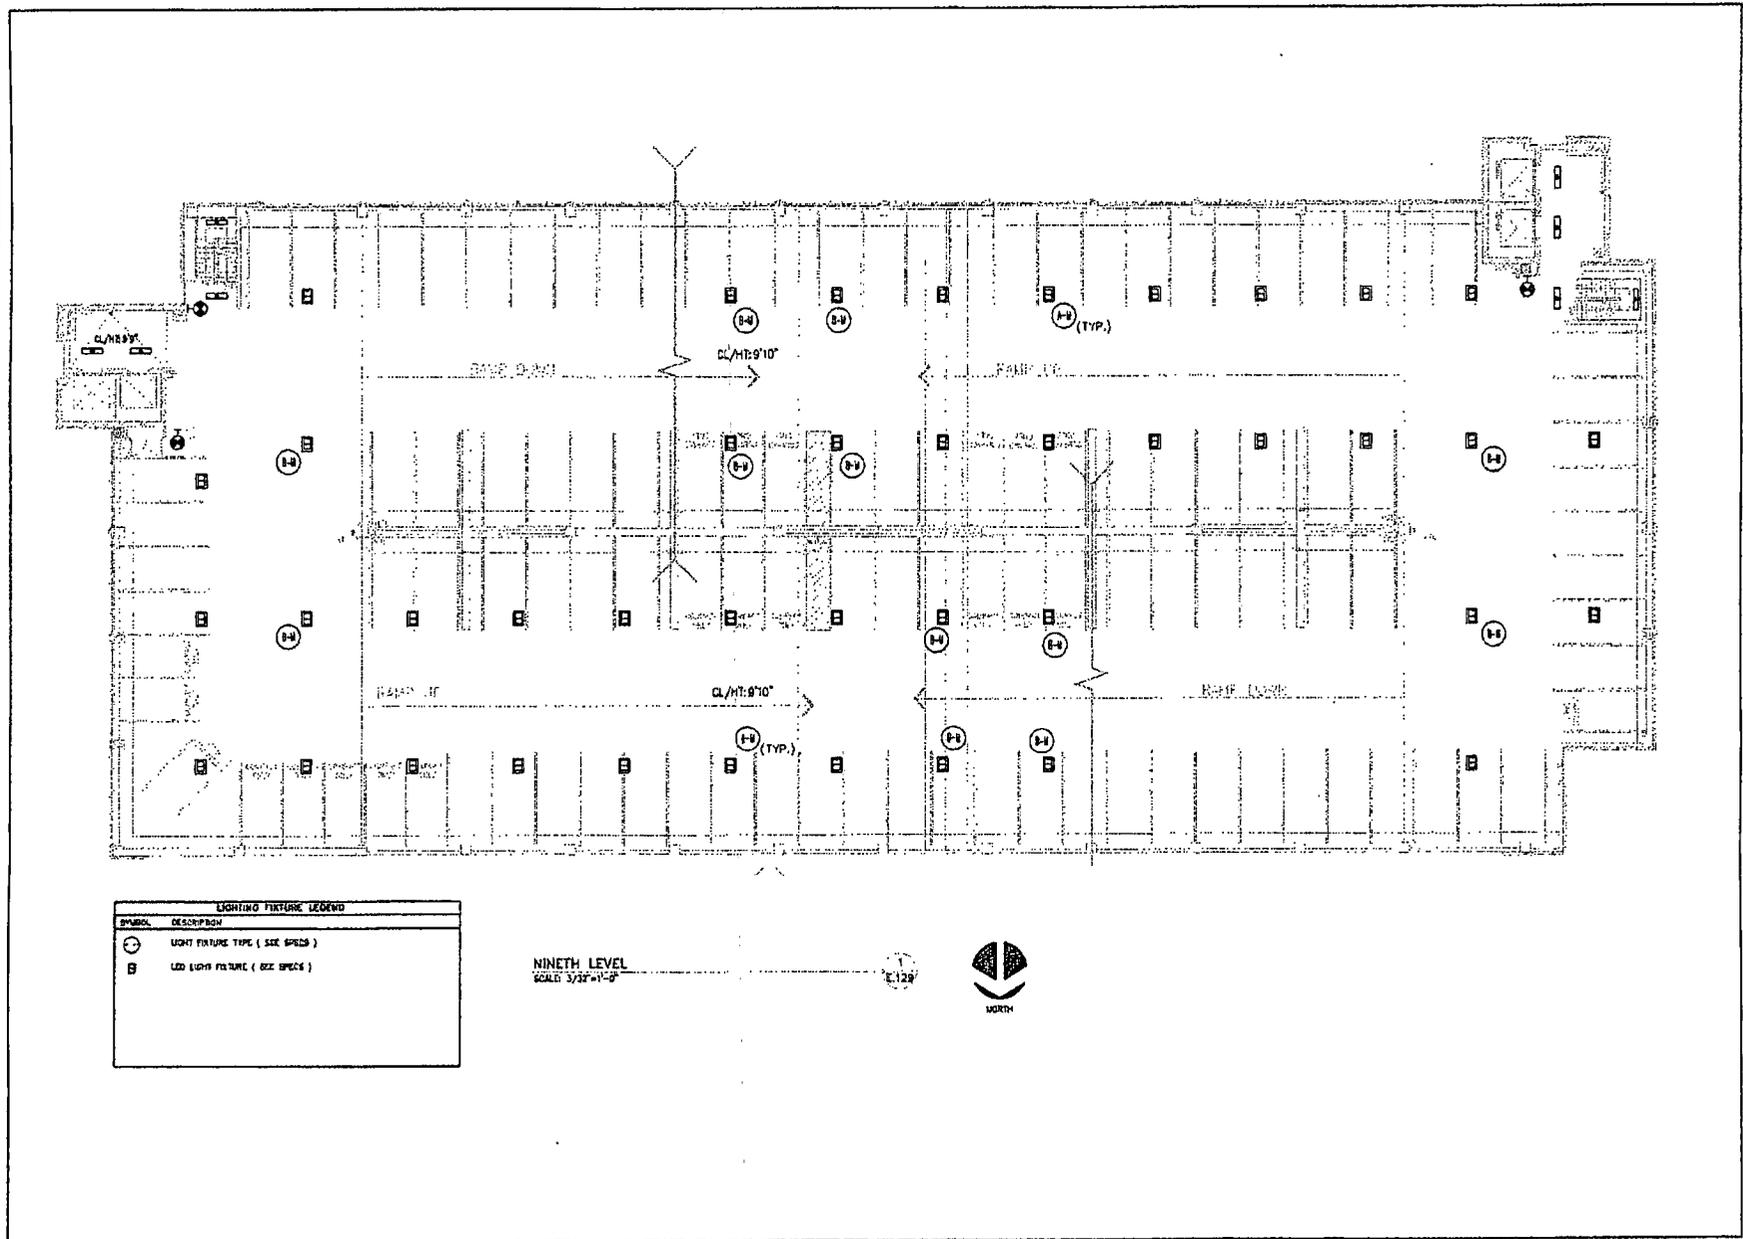

LIGHTING FIXTURE LEGEND	
SYMBOL	DESCRIPTION
	LIGHT FIXTURE TYPE (SEE SPEC'S)
	LED LIGHT FIXTURE (SEE SPEC'S)

NINETH LEVEL
 SCALE 3/32"=1'-0"





City of Sacramento
 Dept. of General Services
 Facilities / Real Property Mgt.
 5730 24th Street
 8th Fl.
 Sacramento, CA 95812
 (916) 808-8300
 (916) 808-8377 (Fax)
 www.cityofsacramento.org

Approved:

Revisions / Issues		
No.	Description	Date


Project Name & Location:
**MEMORIAL LOT C
 LED LIGHTING UPGRADE**
 14th & H Street
 SACRAMENTO, CA 95814
 General Services

Issue Date:
 Sheet Title:

ROOF LEVEL

Designed By:	Work Order No.:
Drawn By: LM	Issue No.:
Reviewed By: J.C.	E130
Sheet Scale: AS SHOWN	11 of 11

ACAD: 08/26/2014 10:11:30 AM

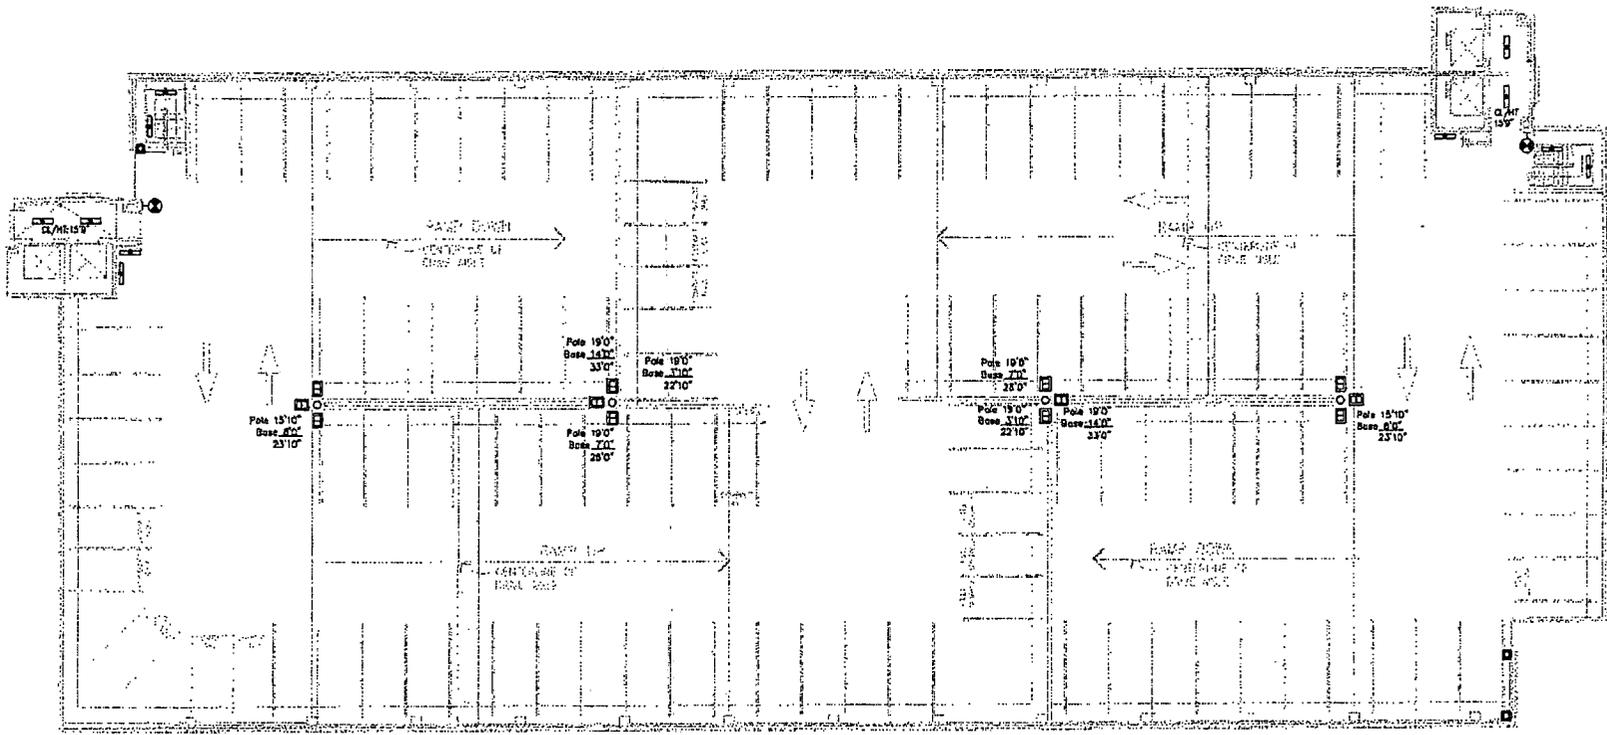

LIGHTING FEATURE LEGEND	
SYMBOL	DESCRIPTION
⊙	LIGHT FEATURE TYPE (SEE SPEC)
⊠	LED LIGHT FEATURE (SEE SPEC)

TENTH LEVEL
 SCALE 1/32"=1'-0"

E130



DOWNTOWN PLAZA GARAGE LOT K1, K2 & K3 LED LIGHTING UPGRADE





City of Sacramento
Dept. of General Services
Facilities & Real Property Mgt.
5750 34th Street
Bldg. #1
Sacramento, CA 95832
(916) 808-4300
(916) 808-8337 (Fax)
www.cityofsacramento.org

Approach:

Revisions / Issuances		
No.	Description	Date

**DOWNTOWN PLAZA LOT
K1, K2 & K3
LED LIGHTING UPGRADE**
533 L ST
SACRAMENTO, CA 95814

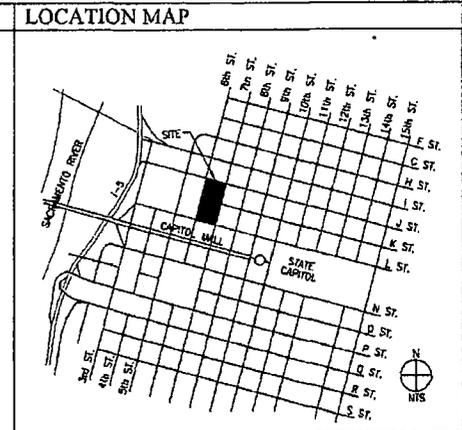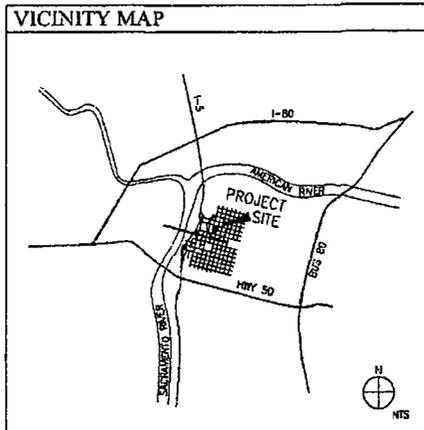

Project Name & Location:

Issue Dates:



Sheet Title:

COVER SHEET

Designed By:	Work Order No.:
Drawn By:	Sheet No.:
Reviewed By:	E001
Sheet Scale:	1" = 10'
AS SHOWN	

LED LIGHTING SYMBOL LEGEND	
	LED FLOOD LIGHT (SEE SPECS)
	LED LINEAR FIXTURE (SEE SPECS)

5335 L ST - LEVEL 2 PLAN

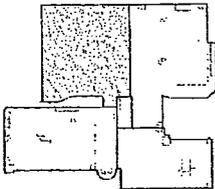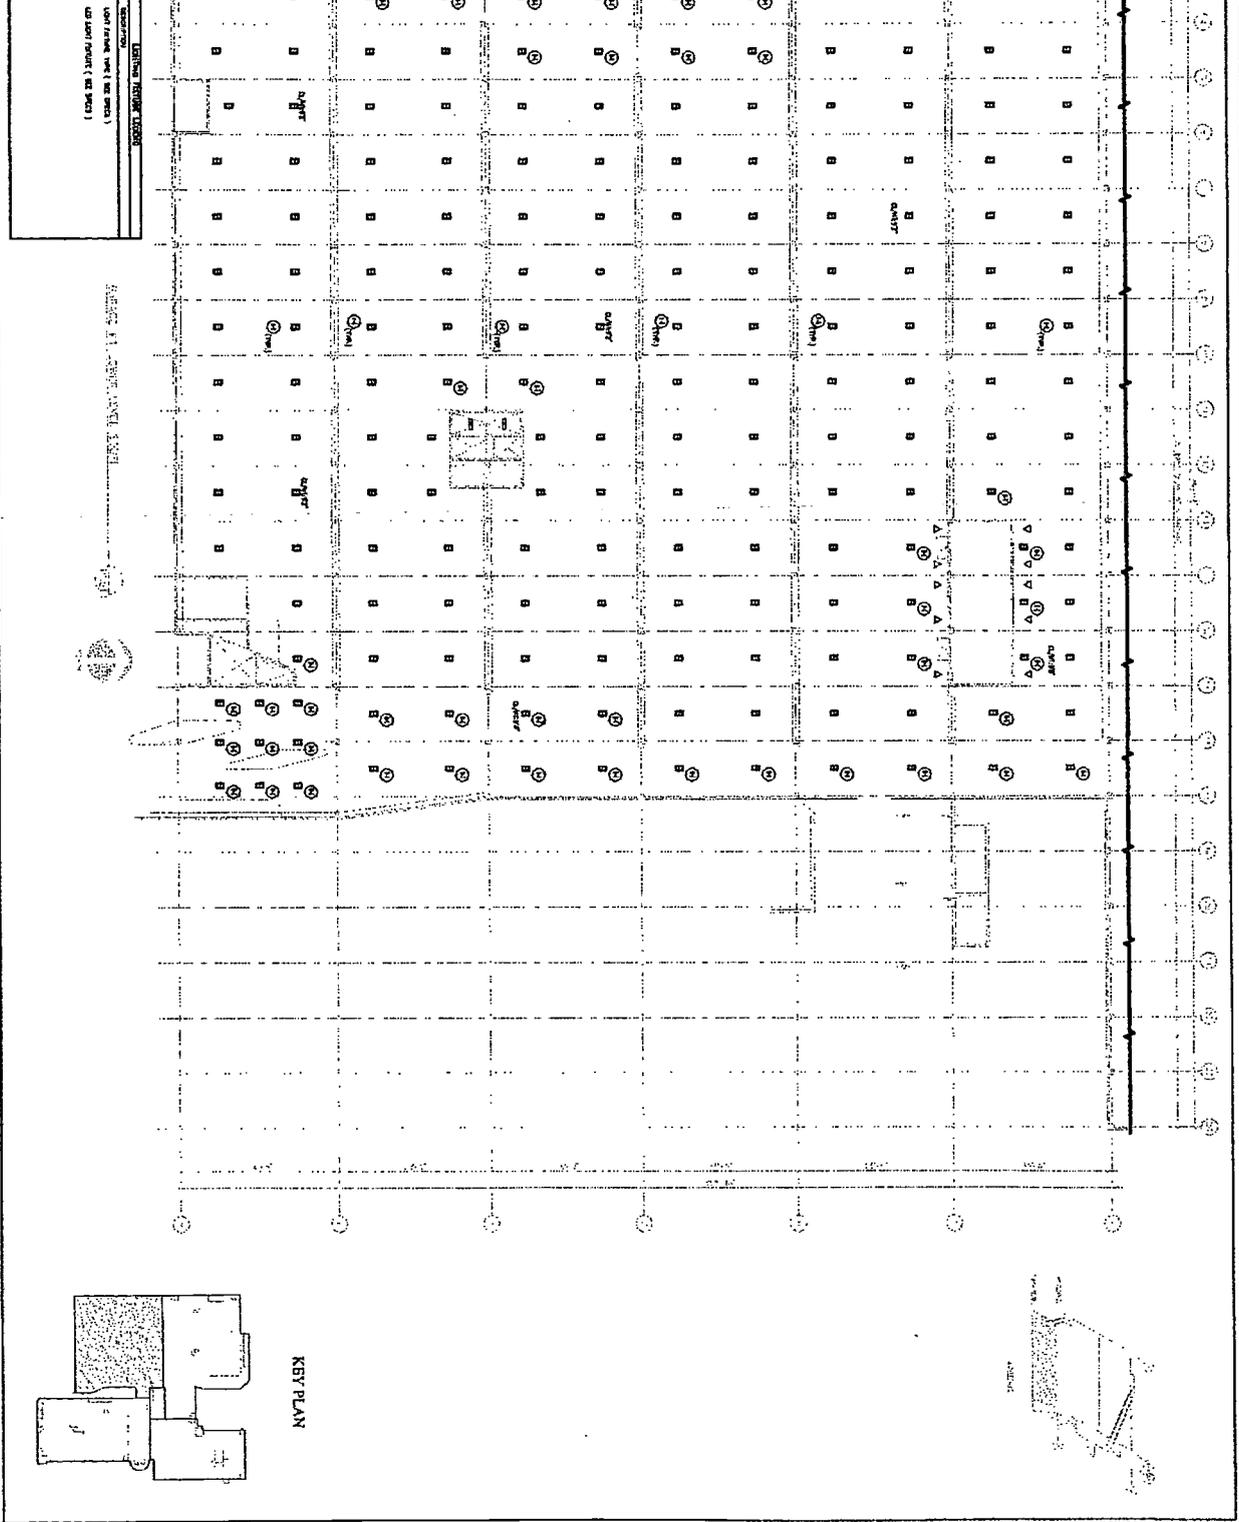



KEY PLAN



<p>City of Sacramento Dept. of General Services Facilities / Real Property Mgt. 3150 N Bluff Rd Sacramento, CA 95834 (916) 554-4377 Fax www.dgs.ca.gov</p>		<p>Project Name & Location DOWNTOWN PLAZA LOT K1, K2 & K3 LED LIGHTING UPGRADE 5335 L ST SACRAMENTO, CA 95814 General Services</p>		<p>Approval No. _____ Description _____ Date _____</p>	
<p>Scale: As Shown</p>		<p>Sheet Title LOWER LEVEL K1, 2</p>		<p>Designed By: _____ Drawn By: _____ Checked By: _____ Date: 3/09</p>	

Symbol	Description
○	LED fixture (see notes)
□	LED panel (see notes)



SCALE: 1/4" = 1'-0"

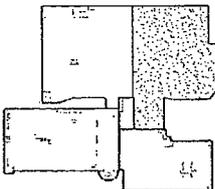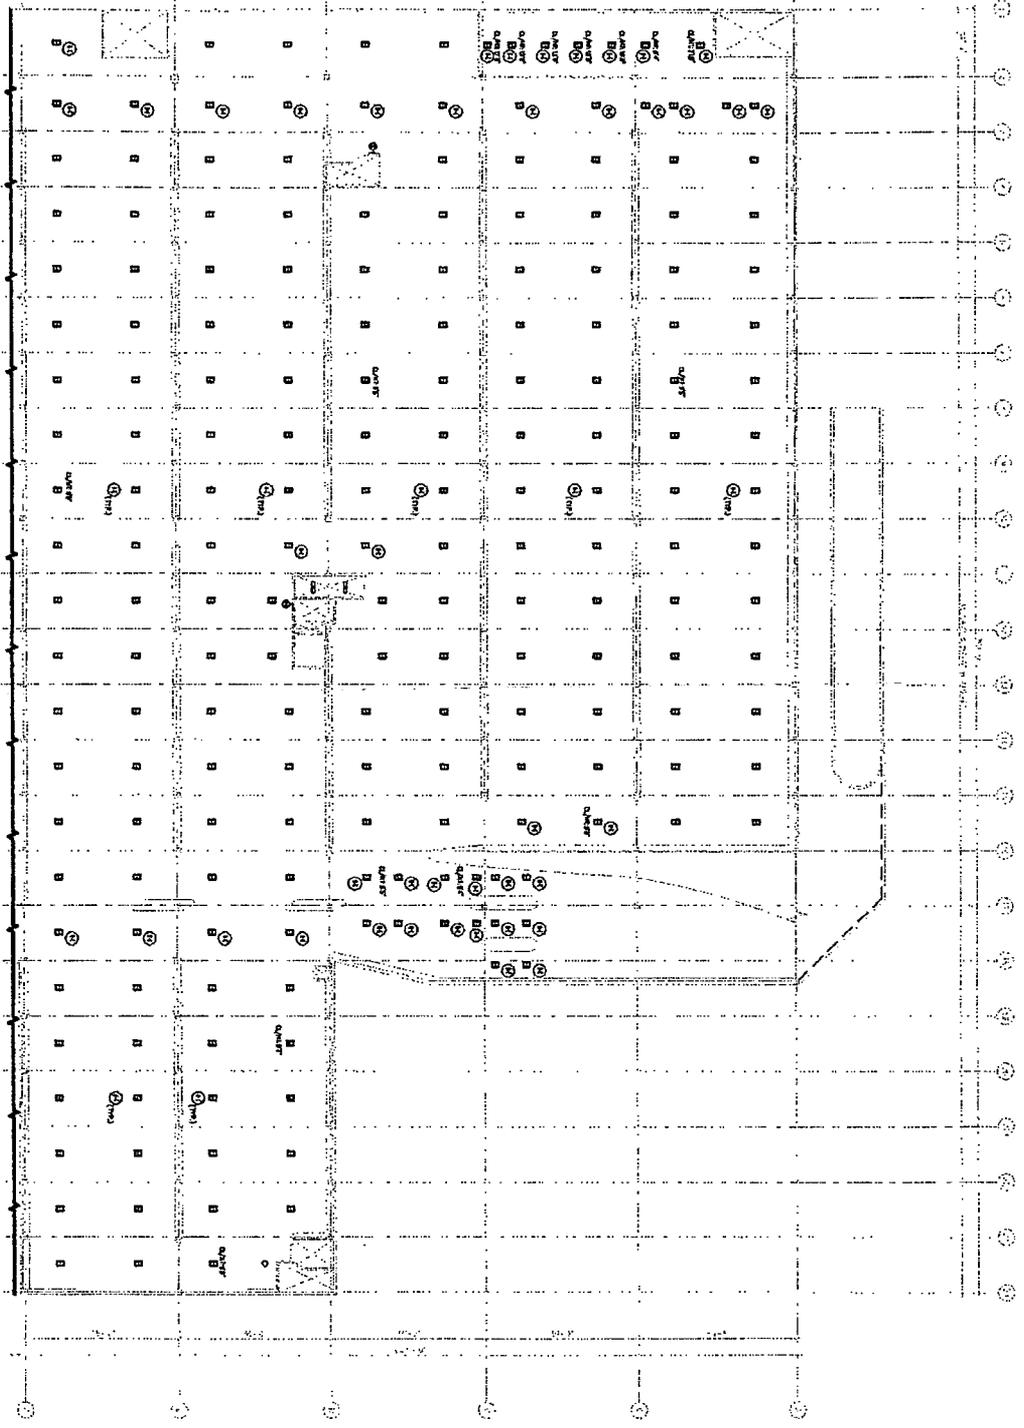

KEY PLAN



<p>DOWNTOWN PLAZA LOT K1, K2 & K3 LED LIGHTING UPGRADE</p> <p>535 L ST SACRAMENTO, CA 95814</p> <p>General Services</p>		<p>Project Name & Location:</p> <p>Issue Dates:</p> <p>Sheet Title:</p>	<p>City of Sacramento Dept. of General Services Facilities Management LED Lighting Upgrade 535 L Street Sacramento, CA 95814 (916) 894-4117 (ext.) www.cityofsacramento.org</p>	<p>REVISIONS / REVISIONS</p> <table border="1"> <thead> <tr> <th>No.</th> <th>Description / Revision</th> <th>Date</th> </tr> </thead> <tbody> <tr> <td> </td> <td> </td> <td> </td> </tr> <tr> <td> </td> <td> </td> <td> </td> </tr> <tr> <td> </td> <td> </td> <td> </td> </tr> </tbody> </table>	No.	Description / Revision	Date									
No.	Description / Revision	Date														
<p>Designed BY: [Name]</p> <p>Drawn BY: [Name]</p> <p>Checked BY: [Name]</p> <p>AS SHOWN</p>	<p>DATE: 08/15/11</p> <p>SCALE: 1/4" = 1'-0"</p> <p>PROJECT NO: R123</p> <p>SHEET NO: 4 OF 9</p>	<p>UPPER LEVEL K1,1</p>														

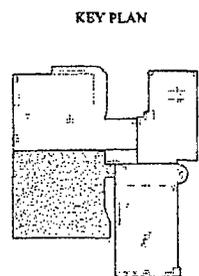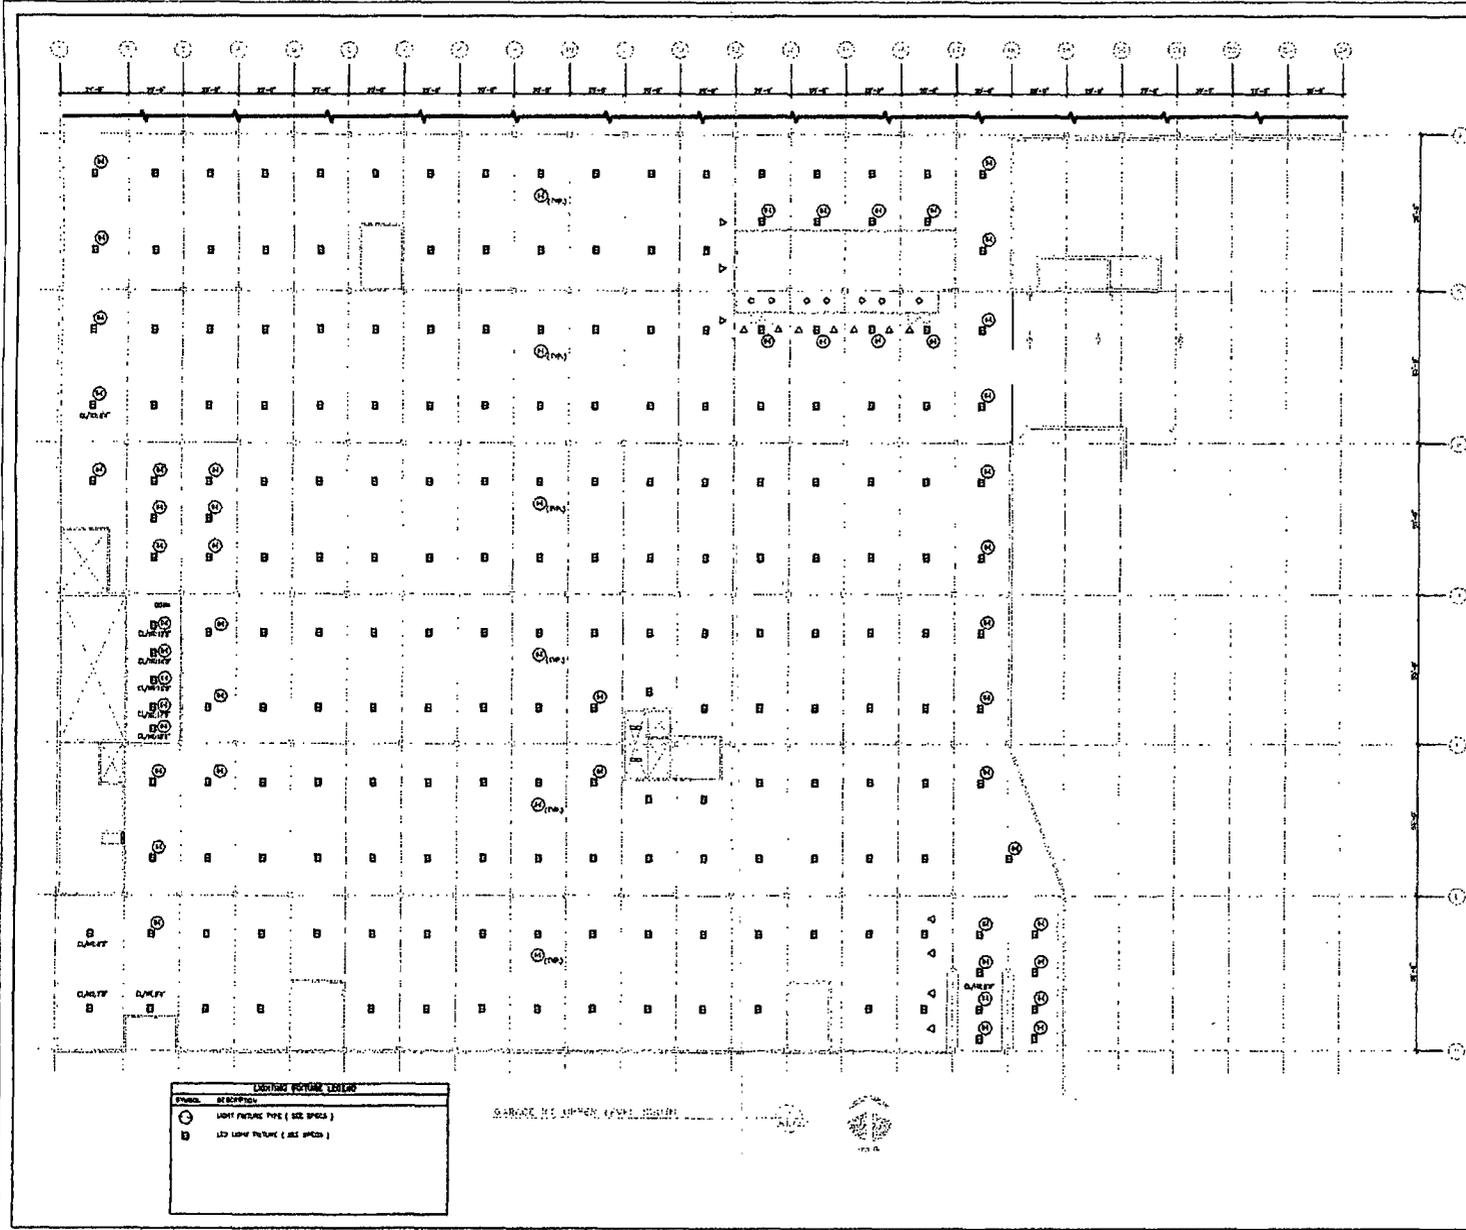

LEGEND

○	LED LIGHT FIXTURE (SEE SPEC)
□	LED LIGHT FIXTURE (SEE SPEC)



City of Sacramento
 Dept. of General Services
 Facilities / Real Property Div.
 5750 24th Street
 8550, P.O.
 Sacramento, CA 95812
 (916) 833-8100
 (916) 833-8337 (Fax)
 www.cityofsacramento.org

Approved:

--

Revisions / Issuances

No.	Description	Date

**DOWNTOWN PLAZA LOT
 K1, K2 & K3
 LED LIGHTING UPGRADE**

Project Name & Location

533 L ST
 SACRAMENTO, CA 95814
 Street Street

Issue Date:
 Sheet Title:

UPPER LEVEL K1_2

Designed By:	Work Order No.:
Drawn By:	Sheet No.:
Reviewed By:	E124
Sheet Scale:	5 of 9
AS SHOWN	

Quantity reproduced. Drawing was not produced from Project Information System. Project Information System Drawing is for Planning Purposes Only. Not for Construction.



City of Sacramento
 Dept. of General Services
 Facilities / Real Property Mgt.
 5730 24th Street
 8th Fl.
 Sacramento, CA 95822
 (916) 808-4320
 (916) 808-4337 (Fax)
 www.cityofsacramento.org

Approval:

--

Revisions / Additions




No.	Description	Date

Project Name & Location:
**DOWNTOWN PLAZA LOT
 K1, K2 & K3
 LED LIGHTING UPGRADE**
 535 L ST
 SACRAMENTO, CA 95814
 General Services

Issue Date:
 Sheet Title:

LOWER LEVEL K2

Designed by: Work Order 200
 Drawn by: I.M. Sheet No:
 Reviewed by: J.C. **R125**
 Scale: AS SHOWN 6 of 9

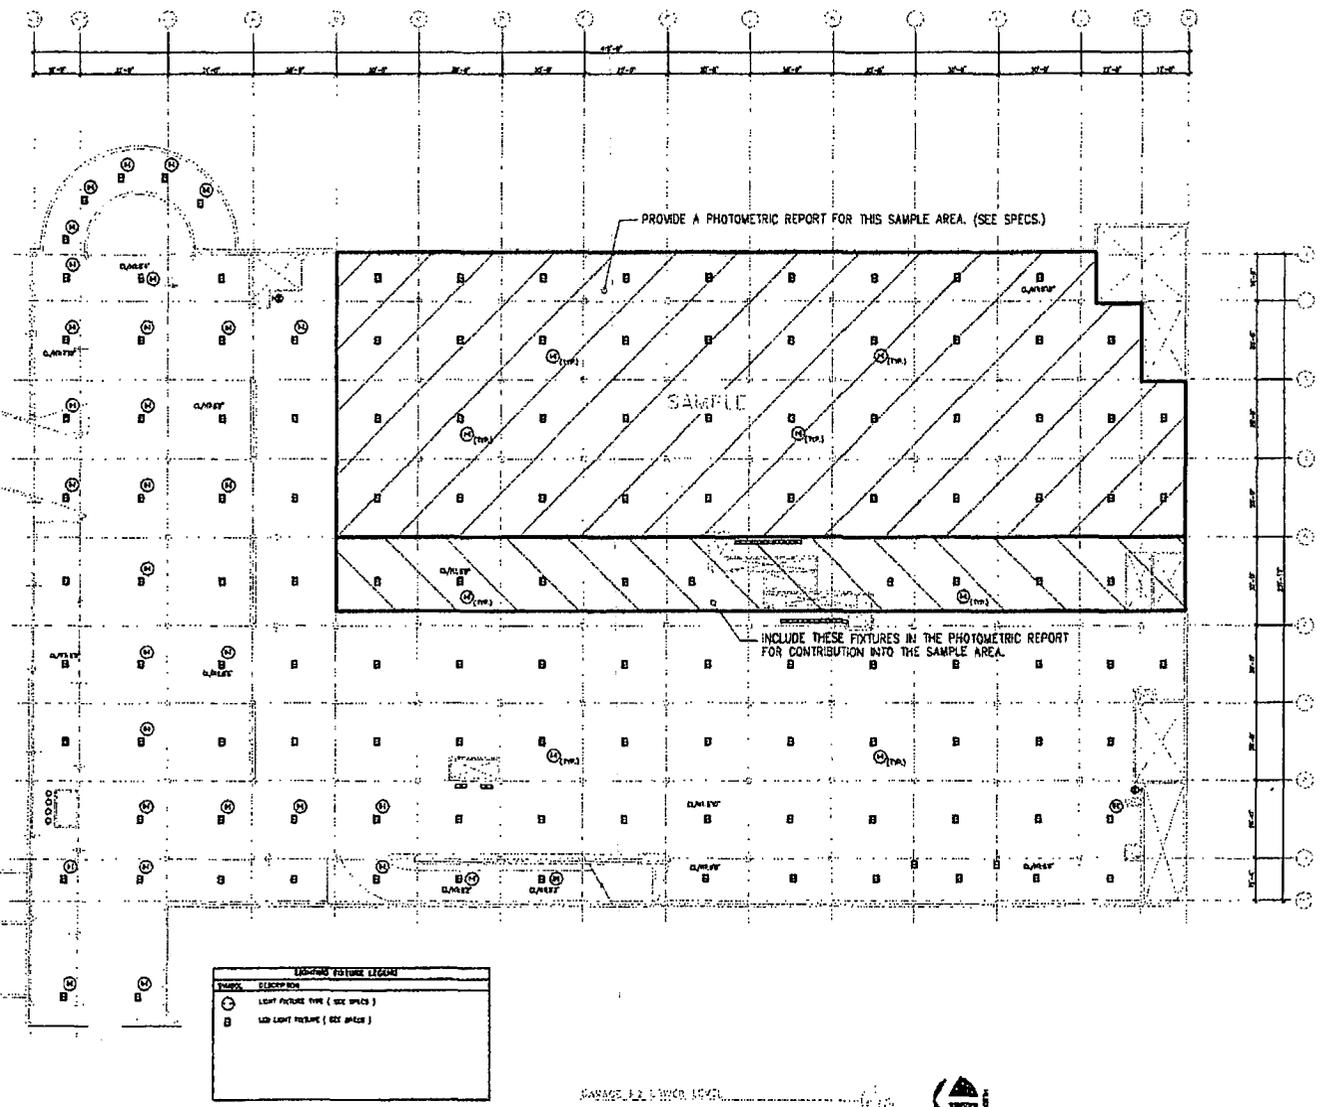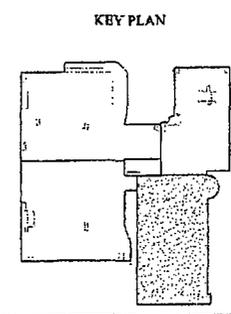
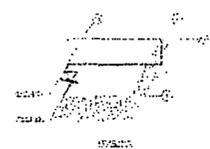


LIGHTING FIXTURE LEGEND

Symbol	Description
⊙	LIGHT FIXTURE TYPE (SEE SPECS)
□	LED LIGHT FIXTURE (SEE SPECS)

Date: 07/15/2011 10:58:11 AM
 Project: Downtown Plaza Lot LED Lighting Upgrade
 Drawing: Upper Level K2
 Scale: 1/8" = 1'-0"
 Author: J. Smith
 Checker: J. Smith
 Title: LED Lighting Upgrade

Symbol	Description
⊙	LED LIGHT FIXTURE (SEE SPEC)
⊙	LED LIGHT FIXTURE (SEE SPEC)

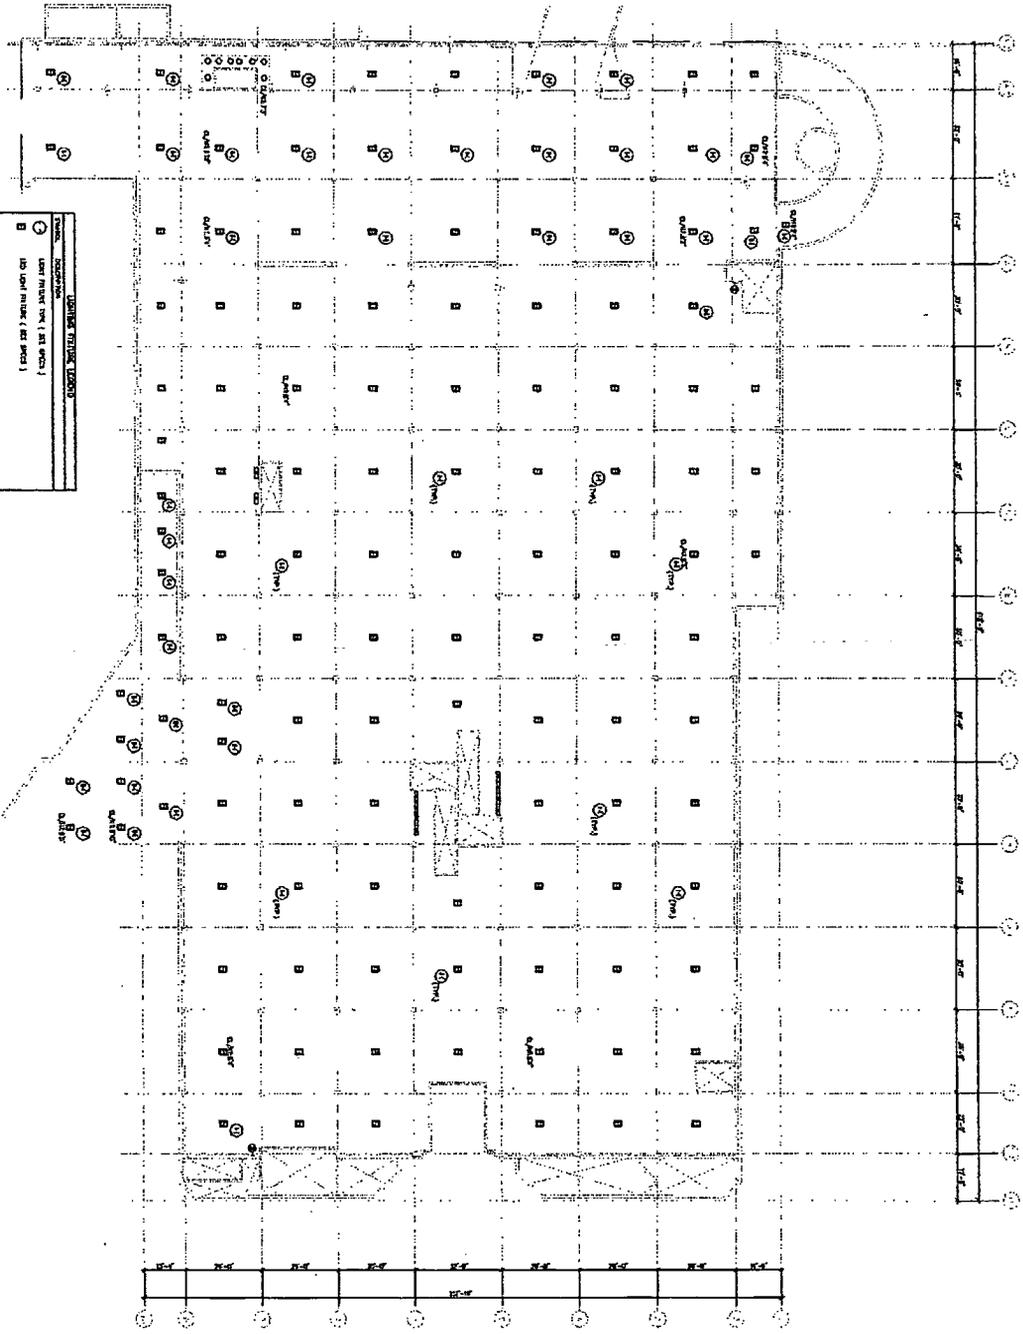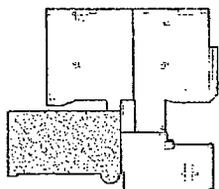


UPPER LEVEL K2	
Revision No.	1
Revision Description	ISSUED FOR PERMIT
Author	J.S.
Checked	J.S.
Date	7/15/11

DOWNTOWN PLAZA LOT
K1, K2 & K3
LED LIGHTING UPGRADE
 535 L ST
 SACRAMENTO, CA 95814
 General Services

No.	Description	Date


City of Sacramento
 Department of Public Works
 575 J Street
 Sacramento, CA 95832
 (916) 865-1000
 www.cityofsacramento.gov



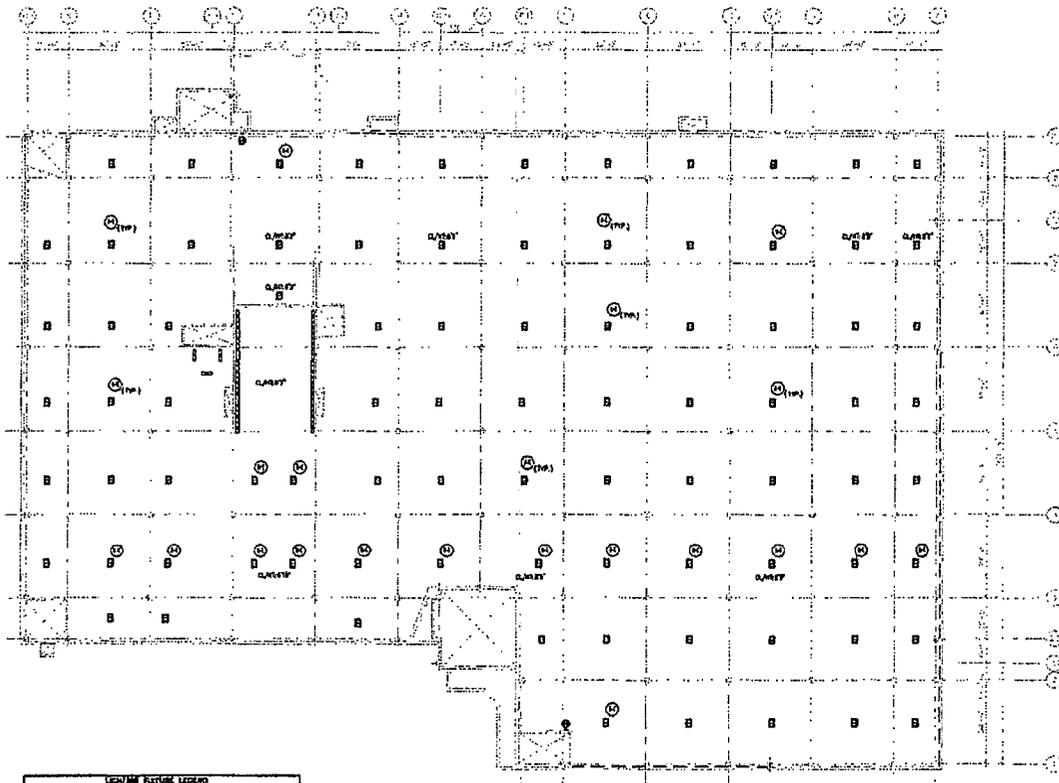

LIGHTING FIXTURE LEGEND	
SYMBOL	DESCRIPTION
○	LIGHT FIXTURE TYPE (SEE SPEC.)
□	LED LIGHT FIXTURE (SEE SPEC.)

GARAGE K3, LOWER LEVEL

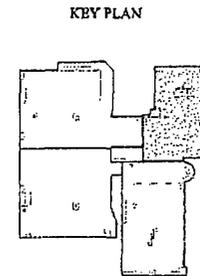

City of Sacramento
 Dept. of General Services
 Facilities / Real Property Mgt.
 5700 24th Street
 95814
 Sacramento, CA 95822
 (916) 800-8300
 (916) 800-4337 (Fax)
 www.cityofsacramento.org

Approval:

--	--

Revisions / Annotations		
No.	Description	Date

**DOWNTOWN PLAZA LOT
 K1, K2 & K3
 LED LIGHTING UPGRADE**
 535 L ST
 SACRAMENTO, CA 95814
 General Services

Project Name & Location:

Issue Date:
 Sheet Title:

LOWER LEVEL K3

Designed By: _____
 Work Order No: _____

Drawn By: **I.M.**
 Sheet No: _____

Reviewed By: **J.C.**
 Sheet Scale: **AS SHOWN**

Sheet Scale: **8 of 9**



City of Sacramento
 Dept. of General Services
 Facilities / Facilities Management
 3720 24th Street
 95814
 Sacramento, CA 95811
 (916) 808-0300
 (916) 828-4137 (Fax)
 www.cityofsacramento.org

Approved:



Revisions / Resubmissions		
No.	Description	Date

Project Name & Location:
 DOWNTOWN PLAZA LOT
 K1, K2 & K3
 LED LIGHTING UPGRADE
 335 L ST
 SACRAMENTO, CA 95814
 General Services

Name Date:
 Sheet Title:

UPPER LEVEL K3

Designed By:	Work Order No.:
Drawn By: I.M.	Sheet No.:
Reviewed By: J.C.	E128
Sheet Scale: AS SHOWN	9 of 9

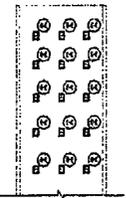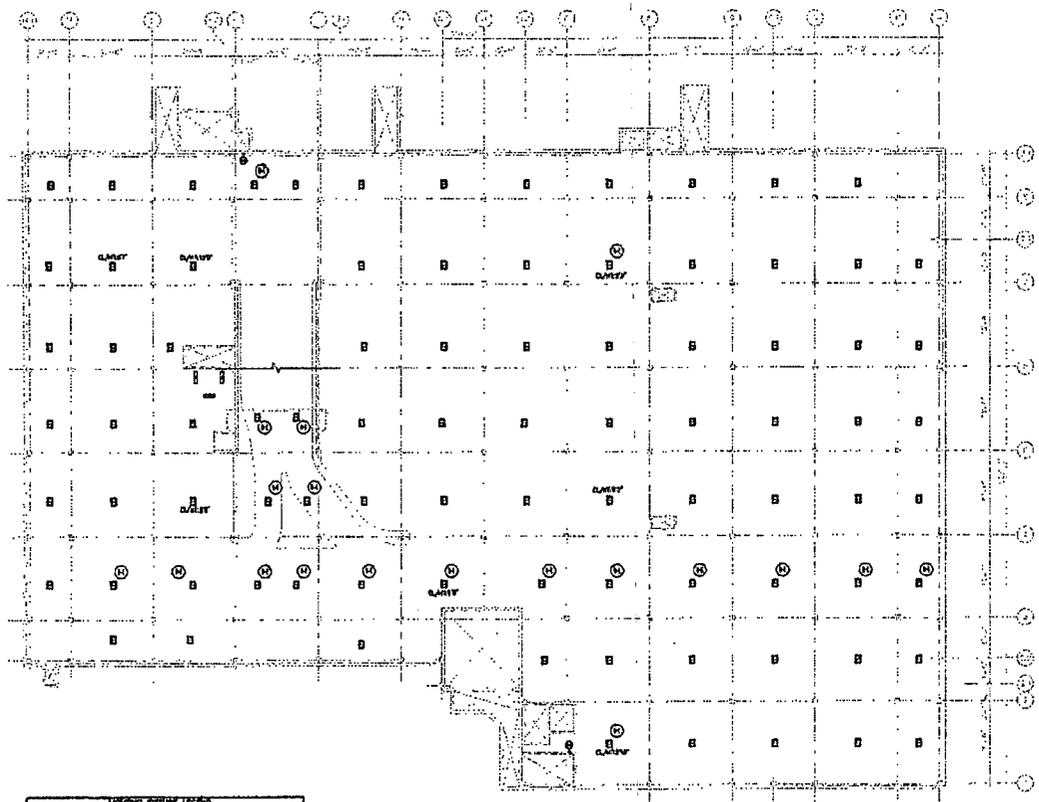


GENERAL NOTES:
 1. REFER TO SHEET K3 FOR LIGHTING FIXTURE SCHEDULE.



LEGEND	
Symbol	Description
	FOOT CANDLE TYPE (SEE SPEC)
	LED LIGHT FIXTURE (SEE SPEC)

GENERAL NOTES:
 1. REFER TO SHEET K3 FOR LIGHTING FIXTURE SCHEDULE.

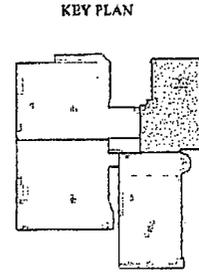

OLD SACRAMENTO GARAGE LOT P LED LIGHTING UPGRADE




City of Sacramento
Dept. of General Services
Facilities / Real Property Mgt.
5730 24th Street
Rm. 414
Sacramento, CA 95833
(916) 808-4700
(916) 808-8137 (Fax)
www.cityofsacramento.org

Approved:


Revisions / Comments		
No.	Description	Date

**OLD SACRAMENTO LOT P
LED LIGHTING UPGRADE**
2nd & I Streets
SACRAMENTO, CA 95814

VICINITY MAP

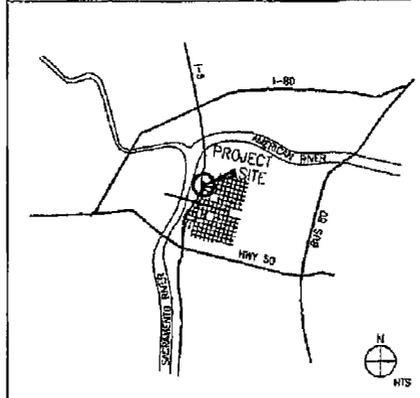

LOCATION MAP

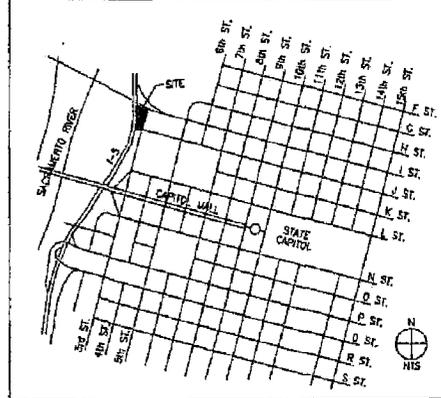


Project Name & Location:

Issue Dates
Sheet Title:

COVER SHEET

Designed by: _____
Drawn by: _____
Checked by: _____
Scale: AS SHOWN

Waste Order No.: _____
Sheet No.: _____
E001
1 of 5

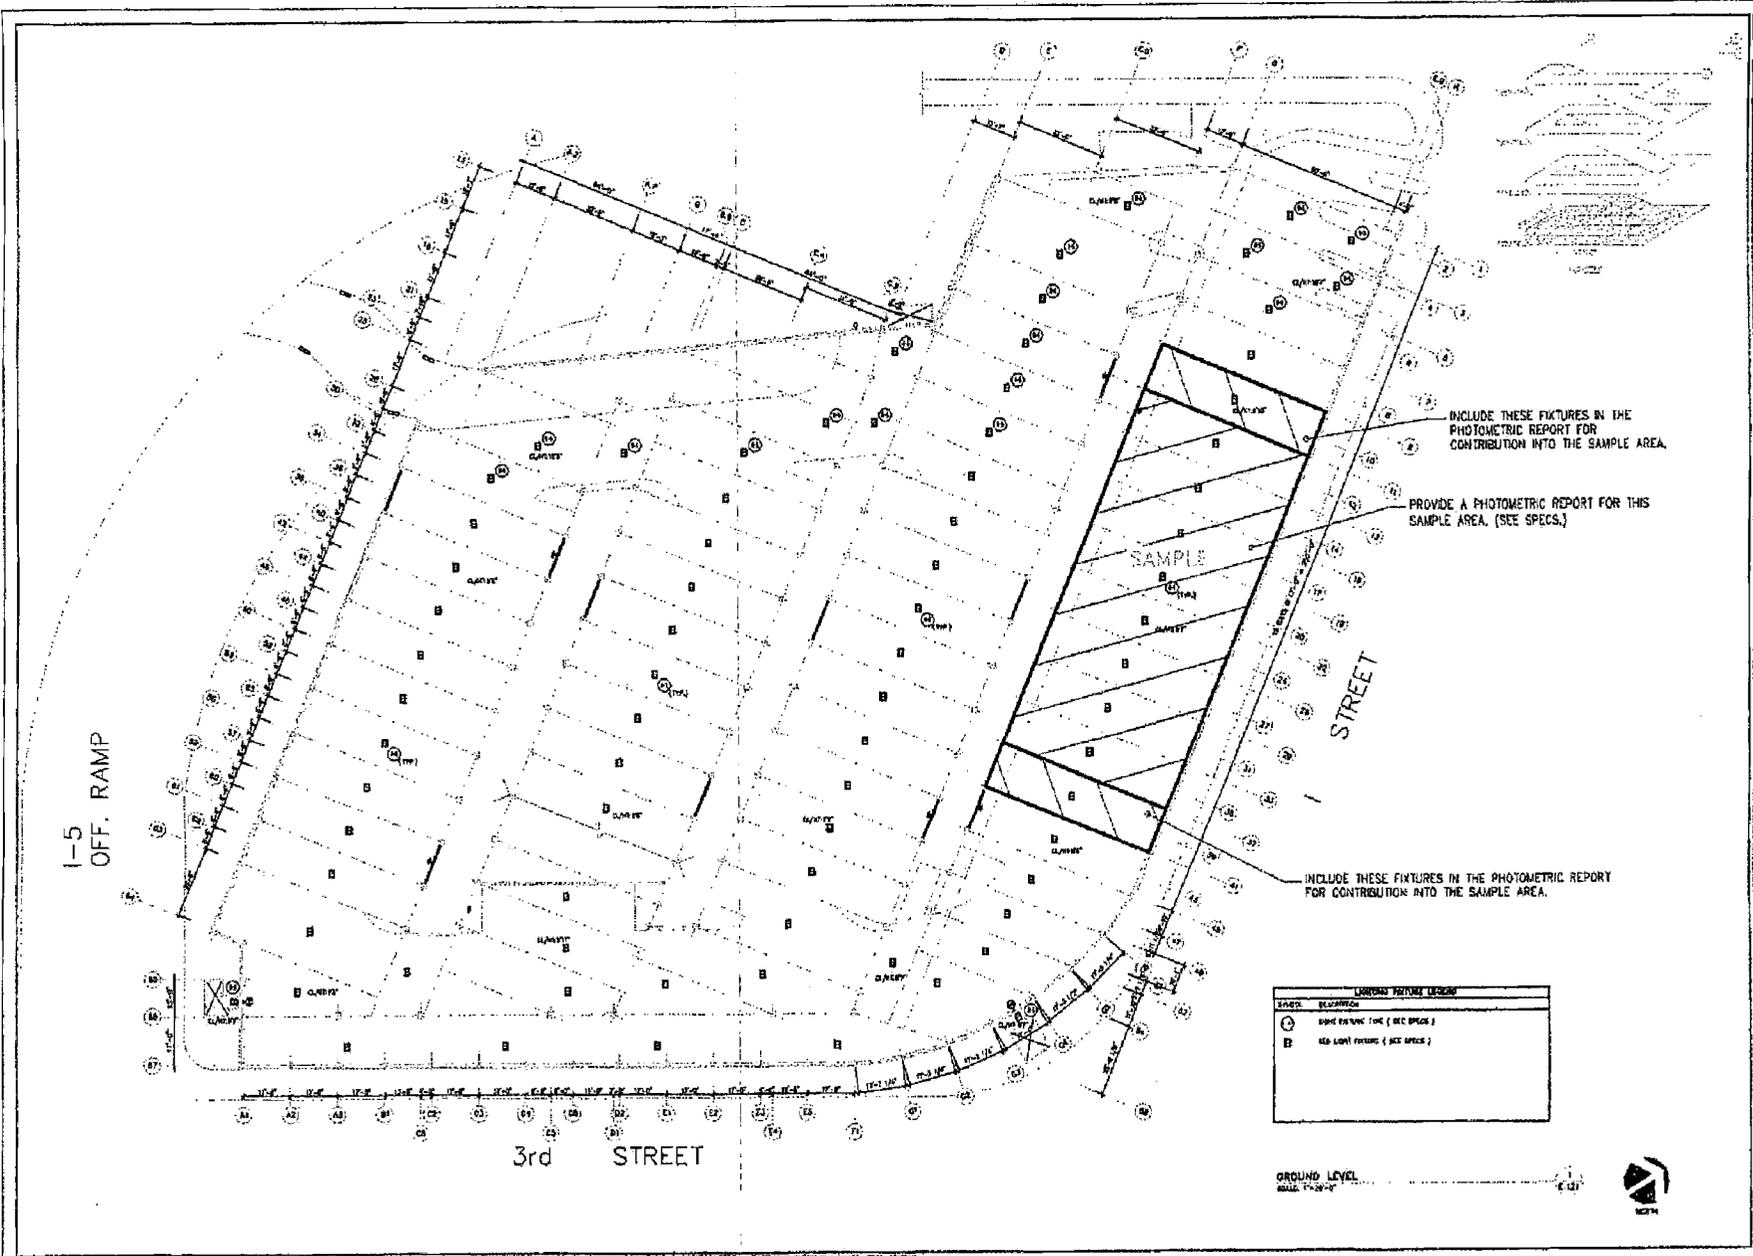

APPROVED

Revisions / Date		
No.	Description	Date

**OLD SACRAMENTO LOT P
 LED LIGHTING UPGRADE**

2nd & I Streets
 SACRAMENTO, CA 95814


Ground Services

Issue Date:
 Sheet Title:

GROUND LEVEL

Designed By:	Work Order No.:
Drawn By: I.M.	Issue No.:
Reviewed By: J.C.	5121
Sheet Scale:	2 of 5
AS SHOWN	

Drawn by: I.M. Date: 11/11/11
 Checked by: J.C. Date: 11/11/11
 Project: Old Sacramento Lot P LED Lighting Upgrade - LED PARIANE & LED LUMI
 Scale: AS SHOWN
 City of Sacramento, Department of General Services, Facilities Management, 5730 24th Street, Sacramento, CA 95822

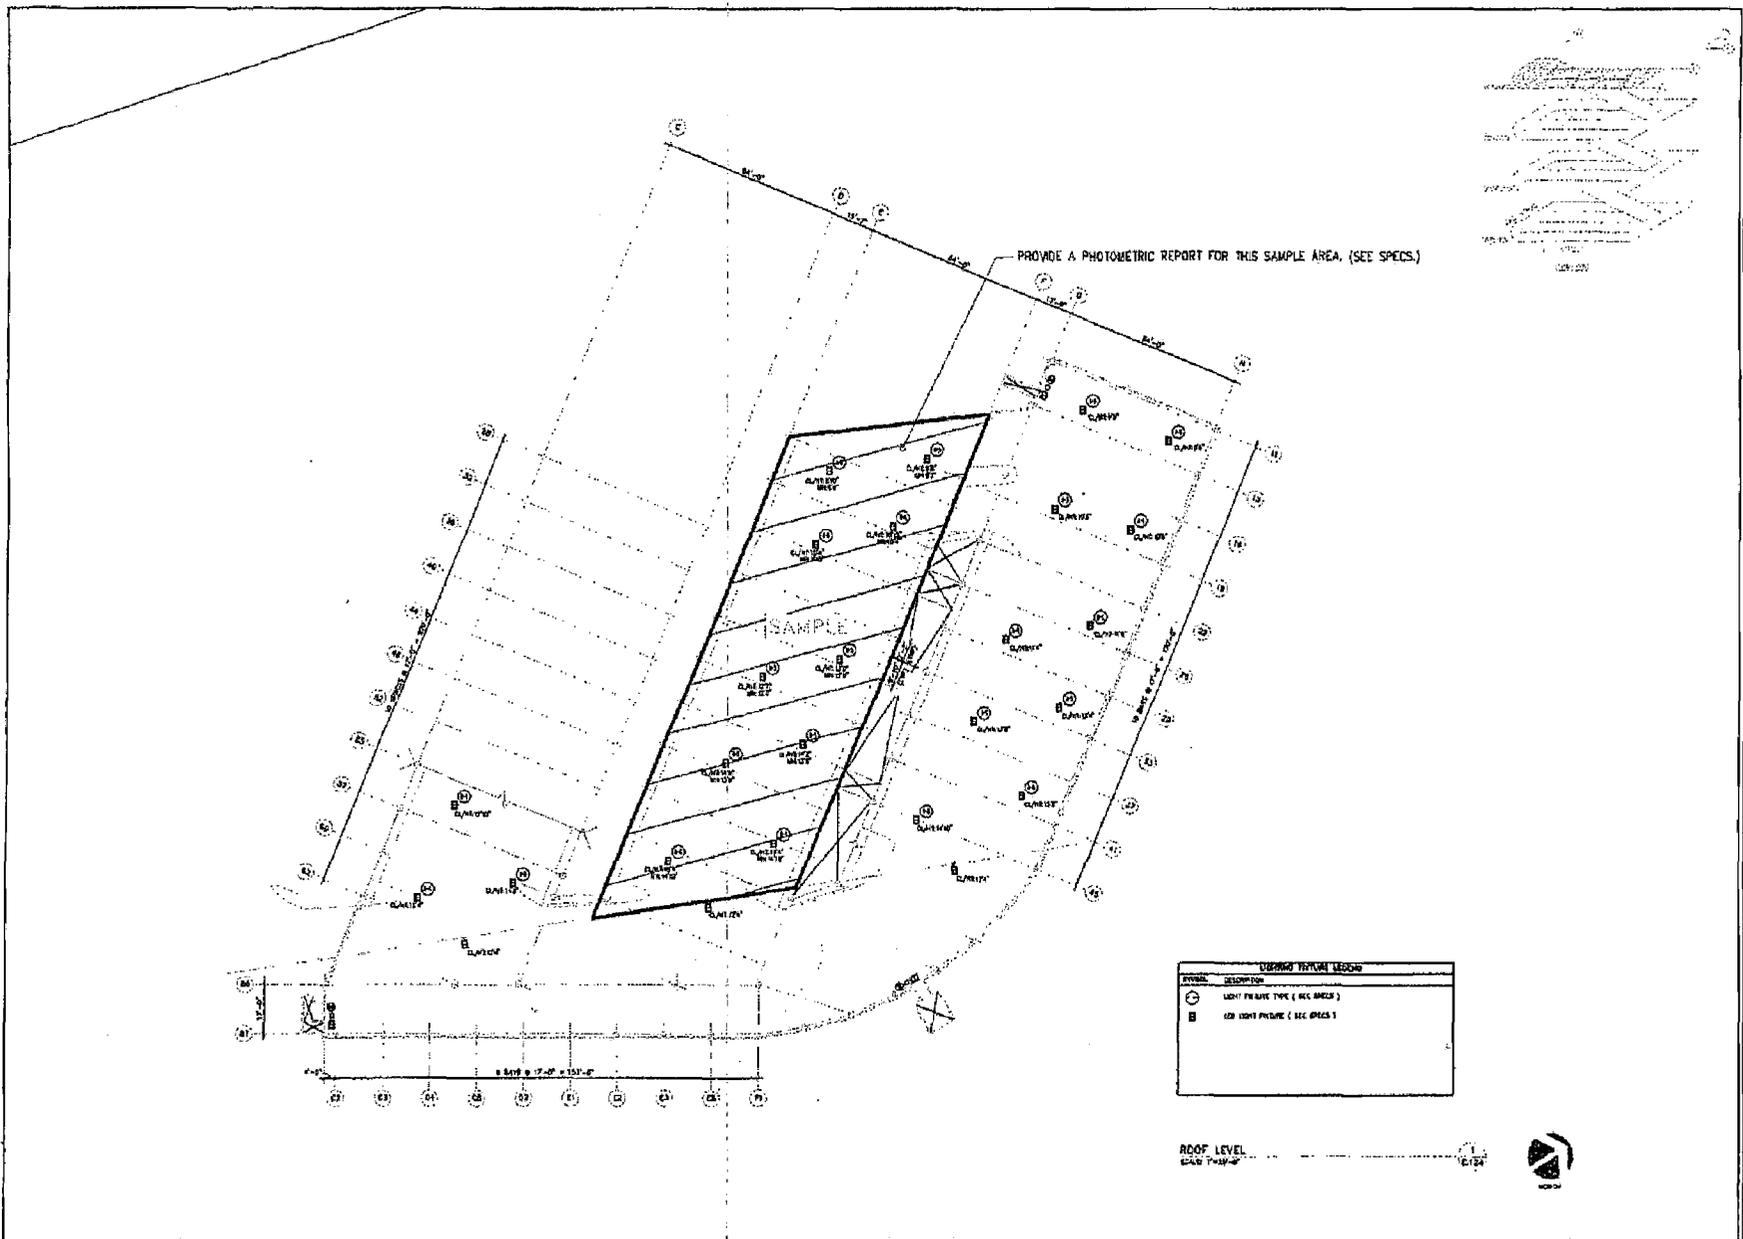

City of Sacramento
 Dept. of General Services
 Facilities / Real Property Mgt.
 5730 24th Street
 95814
 Sacramento, CA 95822
 (916) 808-4320
 (916) 868-8037 (Fax)
 www.cityofsacramento.org

Approval:

Revisions / Instances		
No.	Description	Date

**OLD SACRAMENTO LOT P
 LED LIGHTING UPGRADE**

2nd & I Streets
 SACRAMENTO, CA 95814

Project Name & Location

Issue Dates

Sheet Title

FOURTH LEVEL

Designed By:	Drawn/Checked By:
Drawn By: I.M.	Sheet No.:
Reviewed By: J.C.	E124
Project Scale: AS SHOWN	5' = 1"