

Meeting Date: 10/15/2013

Report Type: Consent

Report ID: 2013-00708

Title: Contract: Lampasas Avenue Sewer Rehabilitation (X14120600)

Location: District 2

Issue: The project will replace an existing deteriorated sewer pipe and manholes.

Recommendation: Pass a Motion 1) approving the contract plans and specifications for the Lampasas Avenue Sewer Rehabilitation project; and 2) awarding the contract to Navajo Pipelines, Inc., for an amount not to exceed \$456,785.

Contact: Bill Busath, Engineering Services Manager, (916) 808-1434; Brett Grant, Supervising Engineer, (916) 808-1413, Department of Utilities

Presenter: None

Department: Department Of Utilities

Division: Cip Engineering

Dept ID: 14001321

Attachments:

- 1-Description/Analysis
- 2-Background
- 3-Location Map
- 4-Agreement

City Attorney Review

Approved as to Form
Joe Robinson
10/3/2013 3:30:47 PM

City Treasurer Review

Reviewed for Impact on Cash and Debt
John Colville
9/27/2013 9:18:54 AM

Approvals/Acknowledgements

Department Director or Designee: Mike Malone - 9/27/2013 1:05:12 PM

+Description/Analysis

Issue Detail: The proposed project will replace and upsize approximately 1,610 feet of deteriorated 6-inch diameter sanitary sewer pipe with 8 to 10-inch diameter pipe. In addition, existing manholes along the pipe alignment will be replaced and live sewer services that do not meet current standards will be replaced. This project is one of the capital improvement projects required to be completed under the 2012 Consent Decree between the City and the California Sportfishing Protection Alliance (CSPA).

Policy Considerations: Replacement of aging and deteriorated sewer pipes is consistent with the Department of Utilities' (DOU's) Capital Improvement Programming Guide to rehabilitate, replace, and expand critical infrastructure to ensure reliability and safety of the City's sewer system. The requested action is in conformance with City Code Chapter 3.60, Articles I and III, which provide that the City Council may award competitively bid contracts to the lowest responsible bidder. Staff will verify prior to the Notice to Proceed that the bonds and insurance required for this project are valid.

Economic Impacts: This infrastructure repair project is expected to create 1.9 total jobs (1.1 direct jobs and 0.8 jobs through indirect and induced activities) and create \$282,035 in total economic output (\$177,769 of direct output and another \$104,266 of output through indirect and induced activities).

The indicated economic impacts are estimates calculated using a calculation tool developed by the Center for Strategic Economic Research (CSER). CSER utilized the IMPLAN input-output model (2009 coefficients) to quantify the economic impacts of a hypothetical \$1 million of spending in various construction categories within the City of Sacramento in an average one-year period. Actual impacts could differ significantly from the estimates and neither the City of Sacramento nor CSER shall be held responsible for consequences resulting from such differences.

Environmental Considerations: The Community Development Department, Environmental Planning Division, has reviewed the proposed project and has determined that this project is categorically exempt from the California Environmental Quality Act (CEQA) under Class 1 and 2, Section Numbers 15301 and 15302 of the CEQA Guidelines. The project consists of the replacement of existing deteriorated and/or damaged sewer pipes, manholes, and associated appurtenances to meet current standards of public health and safety where the new structures will be located on the same site as the structure replaced and will have substantially the same purpose and capacity of the structure replaced.

Sustainability: The project is consistent with the City's Sustainability Master Plan by reducing sanitary sewer outflows, which is one of the City's sustainability

targets; and by improving reliability, which will reduce energy-intensive maintenance efforts.

Commission/Committee Action: Not applicable.

Rationale for Recommendation: Engineering Services advertised the project to solicit bids in accordance with City Code Chapter 3.60 and Administrative Policy Instruction Number 4002. Three bids were received and opened by the City Clerk on September 18, 2013. The lowest responsive and responsible bidder is Navajo Pipelines, Inc. Staff recommends the contract be awarded to Navajo Pipelines, Inc. for an amount not to exceed \$456,785.

Financial Considerations: The Lampasas Avenue Sewer Rehabilitation project is within the Wastewater Collection Pipe Line Program. With the construction contract for an amount not to exceed \$456,785 the total costs for design, inspection, and construction are estimated to be \$572,000. There are sufficient sewer development fees (Fund 6002) and wastewater funds (Fund 6006) in the CIP (X14120600) to award the contract and complete the project.

Emerging Small Business Development (ESBD): This project included a participation requirement of 20% for emerging and small business enterprises (ESBEs). The lowest responsible bidder, Navajo Pipelines, Inc., exceeded the ESBE participation requirement with a participation level of 100%.

Background

The existing 6 inch vitrified clay pipe (VCP) was placed in the mid 1950's and has been the source of numerous maintenance problems. Records maintained by the City's Computer Maintenance Management System (CMMS) indicate there have been over 21 service calls and at least 2 sanitary sewer overflows (SSO's) reported along the subject pipe segment during the past 5 years. Currently, CMMS issues a work order every 6 months to jet clean the pipe. The primary source of problems is back-ups or blockages caused by the accumulation of grease along several severely sagged segments of the pipe. In addition, the pipe does not meet current City standards for diameter and a hydraulic analysis suggests that the existing pipe may not have adequate capacity to convey flows from anticipated future infill and redevelopment.

To address these issues, the Department of Utilities proposes to replace and upsize approximately 1,610 feet of the sanitary sewer pipe with 8 to 10-inch diameter pipe. In addition, existing manholes along the pipe alignment will be replaced and live sewer services that do not meet current standards will be replaced.

Three bids were received and opened by the City Clerk on September 18, 2013. The summary of the bids is as follows:

Bidder No.	Bidder Name	Total Bid
1	Navajo Pipelines, Inc.	\$456,785
2	Western Engineering Contractors, Inc.	\$472,501
3	Florez Paving, Inc.	\$614,110

The lowest responsive and responsible bidder is Navajo Pipelines, Inc., with a bid amount of \$456,785.

The Engineer's construction estimate was \$499,035.

ENGINEERING SERVICES DIVISION

CONTRACT SPECIFICATIONS
FOR
LAMPASAS AVENUE SEWER REPLACEMENT

PN: X14120600
B14141321009
Engineer's Estimate: \$499,035

For Pre-Bid Information Call:

Gary Gulseth
Senior Engineer
(916) 808-1412

No Separate Plans

Bid to be received before 2:00 PM
September 18, 2013
City Hall, Office of the City Clerk
915 I Street, 1st Floor, Room 1119
Sacramento, CA 95814

ESBE Program Goals

For information on meeting the City of Sacramento's Small Business Enterprise (SBE) and Emerging Business Enterprise (EBE) project goals, please contact Lorrie Lowry at (916) 808-5448, or visit the City of Sacramento's small business web site at: <http://www.cityofsacramento.org/econdev/business-open/small-business-certification.cfm>

LAMPASAS AVENUE SEWER REPLACEMENT TABLE OF CONTENTS

INVITATION TO BID	Page 1 of 2
ESBD PRE-BID CONFERENCE SCHEDULE	Page 1 of 2
NOTICE TO CONTRACTORS	Page 1 of 1
PROPOSAL FORMS (To be submitted by all Bidders as the Bid Page)	
Sealed Proposal.....	Page 1 of 3
Bid Proposal Guarantee.....	Page 1 of 1
Subcontractor and ESBE Participation Verification	Page 1 of 1
Drug-Free Workplace Policy and Affidavit	Page 1 of 1
Minimum Qualifications Questionnaire	Page 1 of 6
Requirements of the Non-Discrimination in Employee Benefits Code	Page 1 of 8
Construction and Demolition (C&D) Debris Recycling Requirements.....	Page 1 of 2
C & D Waste Management Plan.....	Page 1 of 2
C&D Debris Haulers & Facilities	Page 1 of 1
C&D Debris Waste Log.....	Page 1 of 1
Voluntary Green Contracting Fleet Inventory List (On-Road Equipment) / Green Contracting Survey Voluntary	Page 1 of 3
ESBE Requirements (City Contracts no Federal Funds Used)	Page 1 of 4
CONTRACT FORMS (Only for successful Bidder)	
Worker's Compensation Insurance Certification	Page 1 of 1
Agreement	Page 1 of 16
Bonds	Page 1 of 6
<ul style="list-style-type: none"> • Performance Bond • Payment Bond • 	
CALIFORNIA LABOR CODE RELATING TO APPRENTICES	Page 1 of 1
TAX FORMS (REQUIRED UPON AWARD)	
W-9	Page 1 of 1
CA Form 590.....	Page 1 of 1

SPECIAL PROVISIONS

ESBD INFORMATION

The City of Sacramento's Emerging and Small Business Development (ESBD) program establishes an annual emerging and small business enterprise (ESBE) participation goal for City contracts, and authorizes City departments to require minimum ESBE participation levels in individual contracts. Under City Code section 3.60.270, all bidding contractors must meet or exceed participation goals established for this project in order to qualify as a responsible bidder.

For information on meeting the City of Sacramento's Small Business Enterprise (SBE) and Emerging Business Enterprise (EBE) project goals, please contact Lorrie Lowry at (916) 808-5448, or visit the City of Sacramento's small business web site at:

<http://www.cityofsacramento.org/econdev/business-open/small-business-certification.cfm>

NOTICE TO CONTRACTORS

CITY OF SACRAMENTO

Sealed Proposals will be received by the City Clerk of the City of Sacramento at the Office of the City Clerk, City Hall, located at 915 I Street, 1st Floor, Room 1119, up to the hour of 2:00 p.m. on **September 18, 2013** and opened at 2:00 p.m. **September 18, 2013**, or as soon thereafter as business allows, in the Hearing Room, 2nd Floor Room, in Historic City Hall, for construction of:

**LAMPASAS AVENUE SEWER REPLACEMENT
(PN: X14120600) (B14141321009)**

as set forth in the Construction Documents.

Proposals received and work performed thereunder shall comply with the requirement of Chapter 3 of the Sacramento City Code. Each Bid Proposal shall be accompanied by bid security of at least 10% of the sum the Bid Proposal. The right to reject proposals or to waive any error or omission in any Bid Proposal received is reserved by the City. Signed proposals shall be submitted on the printed forms contained herein and enclosed in an envelope marked:

**SEALED PROPOSAL FOR
LAMPASAS AVENUE SEWER REPLACEMENT
(PN: X14120600) (B14141321009)**

EBE AND SBE CERTIFICATION ARE DUE BY THE CLOSE OF BUSINESS TWO DAYS AFTER BID OPENING to:

Gary Gulseth, Department of Utilities, Engineering Services Division
1395 35th Avenue, Sacramento, CA 95822

Phone: (916) 808-1412 / Fax: (916) 808-1497/Email: GGulseth@cityofsacramento.org

Failure to submit the required ESBE information may be grounds for finding the bid non-responsive.

You can view and download the plans and Contract Documents from:

PLANET BIDS

<http://www.planetbids.com/portal/portal.cfm?CompanyID=15300#>

Subcontractors shall comply with the rates of wages currently established by the Director of Industrial Relations under provisions of Sections 1773 of the Labor Code of the State of California, a copy of which is on file in the office of the City Clerk. In accordance with Sacramento City Code Section 3.60.180 and Section 1771.5 of the California Labor Code, the payment of the general prevailing rate of per diem wages or the general prevailing rate of per diem wages for holiday and overtime is not required for any Public Construction project of \$25,000 or less, or Public Maintenance project of \$15,000 or less. The City of Sacramento has an approved Labor Compliance Program. **The City uses an electronic system for the submission of Labor Compliance Reports, which became effective May 1, 2007.** Each contractor and every lower-tier subcontractor submits certified payrolls and labor compliance documentation electronically at the discretion of and in the manner specified by the City of Sacramento.

Electronic submittal is via a web-based system, accessed on the World Wide Web by a web browser. Each contractor and subcontractor is given a Log On identification and password to access the City of Sacramento's reporting system.

Use of the system may entail additional data entry of weekly payroll information including; employee identification, labor classification, total hours worked and hours worked on this project, wage and benefit rates paid, etc. The contractor's payroll and accounting software might be capable of generating a 'comma delimited file' that will interface with the software.

Disseminate these provisions to every lower-tier subcontractor and vendor required to provide labor compliance documentation.

All questions regarding this Labor Compliance Program should be directed to the department's contracts staff or Contracts Services at (916) 808-5524.

Pursuant to Sacramento City Code Section 3.60.250, any Agreement awarded pursuant to this Invitation to Bid shall contain a provision permitting the substitution of securities for any monies withheld to ensure performance under the Agreement. The terms of such provisions shall be according to the requirements and the form required by the City.

Bid protests must be filled and maintained in accordance with the provisions of Sections 3.60.460 through 3.60.560 of the Sacramento City Code. Bid protests that do not comply with Sections 3.60.460 through 3.60.560 of the Sacramento City Code shall be invalid and shall not be considered. A bid protest fee of \$750.00 is required at the time of filing to be considered valid in accordance with City of Sacramento Resolution No. 2003-231 dated April 29, 2003. As used herein, the term "bid protest" includes any bid protest that (1) claims that one or more bidders on this contract should be disqualified or rejected for any reason, or (2) contests a City staff recommendation to award this contract to a particular bidder, or (3) contests a City staff recommendation to disqualify or reject one or more bidders on this contract. A copy of Sections 3.60.460 through 3.60.560 of the Sacramento City Code may be obtained from the Project Manager, or from the City Clerk, located at 915 I Street, 1st Floor, Sacramento, CA 95814.

THE FOLLOWING DOCUMENTS
ARE TO BE COMPLETED AND
SUBMITTED WITH THE BID PACKAGE

Contractor's Name: _____

(Please print)

CITY OF SACRAMENTO

SEALED PROPOSAL

(MUST BE SIGNED BY BIDDER)

The Sealed Proposal will be received not later than **September 18, 2013**, at the Office of the City Clerk, New City Hall, at 915 I Street, 1st Floor, Room 1119, Sacramento, California and opened at 2:00 PM, or as soon thereafter as business allows, on **September 18, 2013**, by the Office of the City Clerk, 915 I Street, City Hall, Closed Session Room # CH1104, Sacramento, California.

TO THE HONORABLE CITY COUNCIL:

The undersigned hereby proposes and agrees to furnish any and all required labor, material, transportation, and services for

**LAMPASAS AVENUE SEWER REPLACEMENT
(PN: X14120600) (B14141321009)**

in the City and County of Sacramento, California.

TOTAL BID: _____ (\$_____).

The work herein described is to be performed in strict conformity with the Plans, City of Sacramento Standard Specifications (Resolution No. 89-216) and these Special Provisions, all as on file in the Office of the City Clerk, at the following unit prices.

Item No.	Description	Estimated Quantity	Unit	Unit Price	Total
1	Preconstruction Photographs	1	LS	\$_____	\$_____
2	Mobilization	1	LS	\$_____	\$_____
3	Potholes	45	EA	\$_____	\$_____
4	6-Inch Sewer Pipe to Remove, 8-Inch Pipe to Place	616	LF	\$_____	\$_____
5	6-Inch Sewer Pipe to Remove, 10-Inch Pipe to Place	994	LF	\$_____	\$_____
6	6-Inch Sewer Pipe to Place	7	LF	\$_____	\$_____
7	Manhole to Remove, Manhole #3 to Construct	5	EA	\$_____	\$_____
8	Manhole No.3, to Construct	2	EA	\$_____	\$_____
9	Existing Manhole, to Remove	1	EA	\$_____	\$_____
10	Inside Drop Connection, to Replace	3	EA	\$_____	\$_____
11	Substandard Sewer Service, to Replace	20	EA	\$_____	\$_____
12	Pipe Ends, to Plug	20	EA	\$_____	\$_____
13	Sewer Pipeline, to Abandon	2	YD	\$_____	\$_____
14	Substandard Water Service, to Replace	10	EA	\$_____	\$_____
15	Unsuitable Material, Removal and Replacement	40	TON	\$_____	\$_____
16	CCTV Inspection	1610	LF	\$_____	\$_____
17	Concrete Closure Collar, to Construct	1	EA	\$_____	\$_____
18	Unmarked Utility Crossings	40	EA	\$_____	\$_____

TOTAL BID: \$_____

If awarded the contract, the undersigned shall execute said contract and furnish the necessary bonds within ten (10) days after the notice of award of said contract and begin work within fifteen (15) days after the signing of the contract by the Contractor and the City or the Notice to Proceed has been prepared, whichever is applicable.

In determining the amount bid by each bidder, City shall disregard mathematical errors in addition, subtraction, multiplication and division that appear obvious on the face of the Proposal. When such a mathematical error appears on the Proposal, the City shall have the right to correct such error and to compute the total amount bid by said bidder on the basis of the corrected figure or figures.

When the unit price of an item is required to be set forth in the Proposal, and the total for the item set forth separately does not agree with a figure derived by multiplying the item unit price times the Engineer's estimate of the quantity of work to be performed for said item, the item unit price shall prevail over the sum set forth as the total for the item unless, in the sole discretion of the City, such a procedure would be inconsistent with the policy of the City's bidding procedures. The total paid for each such item of work shall be based upon the item unit price and not the total price.

Should the Proposal contain only a total price for an item and the item unit price is omitted, the City shall determine the item unit price by dividing the total price of the item by the Engineer's estimate of the quantity of work to be performed for the item of work.

If the Proposal contains neither the item price nor the total price for the item, then it shall be deemed incomplete and the Proposal shall be disregarded.

It is understood that this bid is based upon completion of the work within a period of **sixty (60) working days** commencing on the date specified in the Notice to Proceed.

The amount of liquidated damages to be paid by the Contractor for failure to complete the work by the completion date (as extended, if applicable) shall be **five hundred dollars (\$500.00) for each calendar day**, continuing to the time at which the work is completed. Such amount is the actual cash value agreed upon as the loss to the City resulting from the default of the Contractor.

The undersigned represents and warrants that he/she has examined the location of the proposed work and is familiar with the conditions at the place where the work is to be done. The undersigned further represents that he/she has reviewed and understands the Plans, Special Provisions, and other contract documents, and the undersigned is satisfied with all conditions for the performance of the work

The undersigned has carefully checked all of the above figures and understands that the City of Sacramento will not be responsible for any errors or omissions on the part of the undersigned in making up this bid.

This proposal shall not be withdrawn for the time periods specified in Section 3-2 of the City of Sacramento Standard Specifications for award of contract to respective low bidders. This proposal is submitted in accordance with Chapter 3.60 of the Sacramento City Code and Sections 1, 2, and 3 of the City of Sacramento Standard Specifications.

In accordance with Standard Specification Section 3-2, the City shall award this contract to the lowest responsible bidder, if such award is made, within forty-five (45) working days after opening of the Proposals. The City reserves the right to reject any and all bids.

BID DEPOSIT ENCLOSED IN THE FOLLOWING FORM:

\$_____ not less than ten (10) percent of amount bid.

____ CERTIFIED CHECK

____ MONEY ORDER

____ CASHIERS'S CHECK

____ BID BOND

FOR CITY USE ONLY

TYPE OF DEPOSIT

- Bid Bond
- Cashier/Certified Check
- Other _____

Reviewer's Initials: _____

CONTRACTOR

Addendum No. 1 _____

Addendum No. 2 _____ By: _____

(Signature)

Addendum No. 3 _____ Title: _____

Addendum No. 4 _____ Address: _____

No PO Box – Physical Address ONLY

City STATE ZIIP Code

Telephone No. _____

Fax No. _____

Email _____

(Federal Tax ID # or Social Security #)

Under penalty of perjury, I certify that the Taxpayer Identification Number and all other information provided here are correct.

Valid Contractor's License No. _____, Classification _____ is held by the bidder.

Expiration date _____. Representation made herein are true and correct under penalty or perjury

PN: X14120600 (B14141321009)

KNOW ALL MEN BY THESE PRESENTS,

That we, _____

as Principal, and _____

a corporation duly organized under the laws of the State of _____ and duly licensed to become sole surety on bonds required or authorized by the State of California, as Surety, are held and firmly bound unto the City of Sacramento, hereinafter called the City, in the penal sum of ten percent (10%) of the (BASE OR LUMP SUM) Proposal of the Principal above named, or other amount as set forth in the Invitation to Bidders, submitted by said Principal to the City for the Work described below, for the payment of which sum in lawful money of the United States, well and truly to be made, we bind ourselves, our heirs, executors, administrators and successors, jointly and severally, firmly by these presents.

THE CONDITION OF THIS OBLIGATION IS SUCH

That whereas the Principal has submitted the above mentioned proposal to the City, for which Proposals are to be opened in the Office of the City Clerk, City Hall, Closed Session Room #CH1104, 915 I Street, Sacramento, California, on **September 18, 2013**, for the Work specifically described as follows:

LAMPASAS AVENUE SEWER REPLACEMENT
(PN: X14120600) (B14141321009)

NOW, THEREFORE, if the aforesaid Principal is award the Agreement and within the time and manner required under the Contract Documents, enters into a written Agreement, in the prescribed form, in accordance with the Proposal, and files two (2) bonds with the City, one to guarantee faithful performance and the other to guarantee payment for labor and materials, and files the required insurance policies with the City, all as required by the Contract Documents or by law, then the obligation shall be null and void; otherwise it shall be and remain in full force and effect.

In the event suit is brought upon this bond by the Obligee and judgment is recovered, the Surety shall pay all costs incurred by the Obligee in such suit, including a reasonable attorney's fee to be fixed by the court, which sums shall be additional to the principal amount of this bond.

IN WITNESS THEREOF, We have hereunto set our hands and seal this _____ day of _____, 2013.

PRINCIPAL Seal
By: _____

Title

SURETY Seal
By _____

Title

Agent Name and Address

Agent Phone #

Surety Phone #

California License #

DRUG-FREE WORKPLACE POLICY AND AFFIDAVIT

BID MAY BE DECLARED NONRESPONSIVE IF THIS FORM (COMPLETED) IS NOT ATTACHED.
Pursuant to City Council Resolution CC90-498 dated 6/26/90 the following is required.

The undersigned contractor certifies that it and all subcontractors performing under this contract will provide a drug-free workplace by:

1. Publishing a "Drug-Free Workplace" statement notifying employees that the unlawful manufacture, distribution, dispensing, possession or use of a controlled substance is prohibited in the contractor's workplace and specifying the actions that will be taken against employees for violations of such prohibition.
2. Establishing a Drug-Free Awareness Program to inform employees about:
 - a. The dangers of drug abuse in the workplace.
 - b. The contractor's policy of maintaining a drug-free workplace.
 - c. Any available drug counseling, rehabilitation, and employee assistance program.
 - d. The penalties that may be imposed upon employees for drug abuse violations occurring in the workplace.
3. Notify employees that as a condition of employment under this contract, employees will be expected to:
 - a. Abide by the terms of the statement.
 - b. Notify the employer of any criminal drug statute conviction for a violation occurring in the workplace.
4. Making it a requirement that each employee to be engaged in the performance of the contract be given a copy on the "Drug-Free Workplace" statement.
5. Taking one of the following appropriate actions, within thirty (30) days of receiving notice from an employee or otherwise receiving such notice, that said employee has received a drug conviction for a violation occurring in the workplace:
 - a. Taking appropriate disciplinary action against such an employee, up to and including termination; or
 - b. Requiring such employee to participate satisfactorily in a drug abuse assistance or rehabilitation program approved for such purposes by a federal, state, or local health, law enforcement or other appropriate agency.

* I certify that no person employed by this company, corporation, or business has been convicted of any criminal drug statute violation on any job site or project where this company, corporation, or business was performing work within three years of the date of my signature below.

EXCEPTION:

Date	Violation Type	Place of Occurrence
If additional space is required use back of this form.		

*The above statement will also be incorporated as a part of each subcontract agreement for any and all subcontractors selected for performance on this project.

IN THE EVENT THIS COMPANY, CORPORATION, OR BUSINESS IS AWARDED THIS CONSTRUCTION CONTRACT, AS A RESULT OF THIS BID; THE CONTRACTOR WITH HIS/HER SIGNATURE REPRESENTS TO THE CITY THAT THE INFORMATION DISCLOSED IN THIS DOCUMENT IS COMPLETE AND ACCURATE. IT IS UNDERSTOOD AND AGREED THAT FALSE CERTIFICATION IS SUBJECT TO IMMEDIATE TERMINATION BY THE CITY.

The Representations Made Herein On This Document Are Made Under Penalty Of Perjury.

CONTRACTOR'S NAME: _____

BY: _____ Date: _____

Signature

Title

Effects of violations: a. Suspension of payments under this contract. b. Suspension or termination of the contract. c. Suspension or debarment of the contractor from receiving any contract from the City of Sacramento for a period not to exceed five years.
FM 681 7/10/9

MINIMUM QUALIFICATIONS QUESTIONNAIRE

Sacramento City Code Section 3.60.020 authorizes the Sacramento City Council to adopt standard minimum qualifications for bidders on competitively bid public works construction projects, and requires, among other provisions, that a bidder meet such minimum qualifications at the time of bid opening in order to bid. On July 31, 2007, the City Council adopted Resolution No. 2007-574 establishing these standard minimum qualifications. Pursuant to City Code section 3.60.020, a bidder failing to meet these minimum qualifications at the time of bid opening shall not be considered a responsible bidder for purposes of bidding on the subject project.

All bidders must demonstrate compliance with the minimum qualifications established by Resolution No. 2007-574 by completing all of the questions contained in this questionnaire. Bidder responses shall be limited to those operating business units, offices, branches and/or subsidiary divisions of the bidder that will be involved with the performance of any project work if awarded the contract. If a bidder answers "yes" to any single question, fails to submit a fully completed questionnaire, or submits false information, this will result in a determination that the minimum qualifications are not met, and the bidder shall not be considered a qualified bidder for purposes of bidding on this contract. If two or more entities submit a bid on a contract as a Joint Venture, each entity within the Joint Venture must separately meet these minimum qualifications for the Joint Venture to be considered a qualified bidder.

The City of Sacramento ("City") shall make its determination on the basis of the submitted questionnaire, as well as any relevant information that is obtained from others or as a result of investigation by the City. While it is the intent of this questionnaire to assist the City in determining whether bidders possess the minimum qualifications necessary to submit bids on the City's competitively bid public works construction contracts, the fact that a bidder submits a questionnaire demonstrating that it meets these minimum qualifications shall not in any way limit or affect the City's ability to: (1) review other information contained in the bid submitted by the bidder, and additional relevant information, and determine whether the contractor is a responsive and/or responsible bidder; or (2) establish pre-qualification requirements for a specific contract or contracts.

By submitting this questionnaire, the bidder consents to the disclosure of its questionnaire answers: (i) to third parties for purposes of verification and investigation; (ii) in connection with any protest, challenge or appeal of any action taken by the City; and (iii) as required by any law or regulation, including without limitation the California Public Records Act (Calif. Gov't Code sections 6250 et seq.). Each questionnaire must be signed under penalty of perjury in the manner designated at the end of the form, by an individual who has the legal authority to bind the bidder submitting the questionnaire. If any information provided by a bidder becomes inaccurate, the bidder shall immediately notify the City and provide updated accurate information in writing, under penalty of perjury.

QUESTIONNAIRE

NOTICE: For firms that maintain other operating business units, offices, branches and/or subsidiary divisions that will not be involved with the performance of any project work if the firm is awarded the contract, references hereafter to “your firm” shall mean only those operating business units, offices, branches and/or subsidiary divisions that will be involved with the performance of any project work.

All of the following questions regarding “your firm” refer to the firm (corporation, partnership or sole proprietor) submitting this questionnaire, as well as any firm(s) with which any of your firm’s owners, officers, or partners are or have been associated as an owner, officer, partner or similar position within the last five years

The firm submitting this questionnaire shall not be considered a responsible bidder if the answer to any of these questions is “yes”, or if the firm submits a questionnaire that is not fully completed or contains false information.

1. **Classification & Expiration Date(s) of California Contractor’s License Number(s)** held by firm:

2. Has a contractor's license held by your firm and/or any owner, officer or partner of your firm been revoked at anytime in the last five years?
 Yes No
3. Within the last five years, has a surety firm completed a contract on your firm’s behalf, or paid for completion of a contract to which your firm was a party, because your firm was considered to be in default or was terminated for cause by the project owner?
 Yes No
4. At the time of submitting this minimum qualifications questionnaire, is your firm ineligible to bid on or be awarded a public works contract, or perform as a subcontractor on a public works contract, pursuant to either California Labor Code section 1777.1 (prevailing wage violations) or Labor Code section 1777.7 (apprenticeship violations)?
 Yes No
5. At any time during the last five years, has your firm, or any of its owners, officers or partners been convicted of a crime involving the awarding of a contract for a government construction project, or the bidding or performance of a government contract?
 Yes No

6. Answer either subsection A or B, as applicable:

A. Your firm has completed three or more government construction contracts in Sacramento County within the last five years: Within those five years, has your firm been assessed liquidated damages on three or more government construction contracts in Sacramento County for failure to complete contract work on time?

NOTE: If there is a pending administrative or court action challenging the assessment of liquidated damages on a government contract within the last five years, you need not include that contract in responding to this question.

Yes No Not applicable

OR

B. Your firm has not completed at least three government construction contracts in Sacramento County within the last five years: Within the last three years, has your firm been assessed liquidated damages on three or more government construction contracts for failure to complete contract work on time?

NOTE: If there is a pending administrative or court action challenging an assessment of liquidated damages on a government contract within the last three years, you need not include that contract in responding to this question.

Yes No Not applicable

7. In the last three years has your firm been debarred from bidding on, or completing, any government agency or public works construction contract for any reason?

NOTE: If there is a pending administrative or court action challenging a debarment, you need not include that debarment in responding to this question.

Yes No

8. Has CAL OSHA assessed a total of three or more penalties against your firm for any "serious" or "willful" violation occurring on construction projects performed in Sacramento County at any time within the last three years?

NOTE: If there is a pending administrative or court action appealing a penalty assessment, you need not include that penalty assessment in responding to this question.

Yes No

9. Answer either subsection A or B, as preferred:

A. In the last three years has your firm had a three year average Workers' Compensation experience modification rate exceeding 1.1?

Yes No

OR

B. In the last three years has your firm had a three-year average incident rate for total lost workday cases exceeding 10?

NOTE: Incident rates represent the number of lost workday cases per 100 full-time workers and is to be calculated as: $(N/EH) \times 200,000$, where

N = number of lost workday cases (as defined by the U.S. Dept. of Labor, Bureau of Labor Statistics)
EH = total hours worked by all employees during the calendar year
200,000 = base for 100 equivalent full-time working (working 40 hours per week, 50 weeks per year)

Yes No

10. In the past three years, has the federal EPA, Region IX or a California Air Quality Management District or Regional Water Quality Control Board assessed penalties three or more times, either against your firm, or against the project owner for a violation resulting in whole or in part from any action or omission by your firm on a project on which your firm was a contractor in Sacramento County?

NOTE: If there is a pending administrative or court action appealing a penalty assessment, you need not include that penalty assessment in responding to this question.

Yes No

11. In the past three years, has the federal EPA, Region IX or a California Air Quality Management District or Regional Water Quality Control Board assessed a single penalty of \$100,000 or more, either against your firm, or against the project owner for a violation resulting in whole or in part from any action or omission by your firm on a project on which your firm was the contractor in Sacramento County?

NOTE: If there is a pending administrative or court action appealing a penalty assessment, you need not include that penalty assessment in responding to this question.

Yes No

12. In the past three years, have civil penalties been assessed against your firm pursuant to California Labor Code 1777.7 for violation of California public works apprenticeship requirements, three or more times?

NOTE: If there is a pending administrative or court action appealing a penalty assessment, you need not include that penalty assessment in responding to this question.

Yes No

13. In the past three years, has a public agency in California withheld contract payments or assessed penalties against your firm for violation of public works prevailing wage requirements, three or more times?

NOTE: If there is a pending administrative or court action appealing a withholding or penalty assessment, you need not include that withholding or penalty assessment in responding to this question.

Yes No

14. Has your firm been assessed penalties for violation of public works prevailing wage requirements in California, in an aggregate amount for the past three years of \$50,000 or more?

NOTE: If there is a pending administrative or court action appealing a penalty assessment, you need not include that penalty assessment in responding to this question.

Yes No

VERIFICATION AND SIGNATURE

I, the undersigned, certify and declare that I have read all the foregoing answers to this Minimum Qualifications Questionnaire, and know their contents. The matters stated in these Questionnaire answers are true of my own knowledge and belief, except as to those matters stated on information and belief, and as to those matters I believe them to be true. I declare under penalty of perjury under the laws of the State of California that the foregoing is true and correct.

Signed at _____, on _____.
(Location) (Date)

Signature: _____

Print name: _____

Title: _____

NOTE: If two or more entities submit a bid on a contract as a Joint Venture, each entity within the Joint Venture must submit a separate Minimum Qualifications Questionnaire.

REQUIREMENTS OF THE NON-DISCRIMINATION IN EMPLOYEE BENEFITS CODE

INTRODUCTION

The Sacramento Non-Discrimination In Employee Benefits Code (the "Ordinance"), codified as Sacramento City Code Chapter 3.54, prohibits City contractors from discriminating in the provision of employee benefits between employees with spouses and employees with domestic partners, and between the spouses and domestic partners of employees.

APPLICATION

The provisions of the Ordinance apply to any contract or agreement (as defined below), between a Contractor and the City of Sacramento, in an amount exceeding \$100,000.00. The Ordinance applies to that portion of a contractor's operations that occur: (i) within the City of Sacramento; (ii) on real property outside the City of Sacramento if the property is owned by the City or if the City has a right to occupy the property; or (iii) at any location where a significant amount of work related to a City contract is being performed.

The Ordinance does not apply: to subcontractors or subcontracts of any Contractor or contractors; to transactions entered into pursuant to cooperative purchasing agreements approved by the Sacramento City Council; to legal contracts of other governmental jurisdictions or public agencies without separate competitive bidding by the City; where the requirements of the ordinance will violate or are inconsistent with the terms or conditions of a grant, subvention or agreement with a public agency or the instructions of an authorized representative of any such agency with respect to any such grant, subvention or agreement; to permits for excavation or street construction; or to agreements for the use of City right-of-way where a contracting utility has the power of eminent domain.

DEFINITIONS

As set forth in the Ordinance, the following definitions apply:

"Contract" means an agreement for public works or improvements to be performed, or for goods or services to be purchased or grants to be provided, at the expense of the City or to be paid out of moneys deposited in the treasury or out of the trust money under the control or collected by the City. "Contract" also means a written agreement for the exclusive use ("exclusive use" means the right to use or occupy real property to the exclusion of others, other than the right reserved by the fee owner) or occupancy of real property for a term exceeding 29 days in any calendar year, whether by singular or cumulative instrument, (i) for the operation or use by others of real property owned or controlled by the City for the operation of a business, social, or other establishment or organization, including leases, concessions, franchises and easements, or (ii) for the City's use or occupancy of real property owned by others, including leases, concessions, franchises and easements.

"Contract" shall not include: a revocable at-will use or encroachment permit for the use of or encroachment on City property regardless of the ultimate duration of such permit; excavation, street construction or street use permits; agreements for the use of City right-of-way where a contracting utility has the power of eminent domain; or agreements governing the use of City property that constitute a public forum for activities that are primarily for the purpose of espousing or advocating causes or ideas and that are generally protected by the First Amendment to the United States Constitution or that are primarily recreational in nature.

“Contractor” means any person or persons, firm partnership or corporation, company, or combination thereof, that enters into a Contract with the City. “Contractor” does not include a public entity.

“Domestic Partner” means any person who has a currently registered domestic partnership with a governmental entity pursuant to state or local law authorizing the registration.

“Employee Benefits” means bereavement leave; disability, life, and other types of insurance; family medical leave; health benefits; membership or membership discounts; moving expenses; pension and retirement benefits; vacation; travel benefits; and any other benefit given to employees. “Employee benefits” shall not include benefits to the extent that the application of the requirements of this chapter to such benefits may be preempted by federal or state.

CONTRACTOR’S OBLIGATION TO PROVIDE THE CITY WITH DOCUMENTATION AND INFORMATION

Contractor shall provide the City with documentation and information verifying its compliance with the requirements of the Ordinance within ten (10) days of receipt of a request from the City. Contractors shall keep accurate payroll records, showing, for each City Contract, the employee’s name, address, Social Security number, work classification, straight time pay rate, overtime pay rate, overtime hours worked, status and exemptions, and benefits for each day and pay period that the employee works on the City Contract. Each request for payroll records shall be accompanied by an affidavit to be completed and returned by the Contractor, as stated, attesting that the information contained in the payroll records is true and correct, and that the Contractor has complied with the requirements of the Ordinance. A violation of the Ordinance or noncompliance with the requirements of the Ordinance shall constitute a breach of contract.

EMPLOYER COMPLIANCE CERTIFICATE AND NOTICE REQUIREMENTS

(a) All contractors seeking a Contract subject to the Ordinance shall submit a completed Declaration of Compliance Form (attachment “A”), signed by an authorized representative, with each proposal, bid or application. The Declaration of Compliance shall be made a part of the executed contract, and will be made available for public inspection and copying during regular business hours.

(b) The Contractor shall give each existing employee working directing on a City contract, and (at the time of hire), each new employee, a copy of the notification provided as attachment “B.”

(c) Contractor shall post, in a place visible to all employees, a copy of the notice provided as attachment “C.”

**DECLARATION OF COMPLIANCE
Equal Benefits Ordinance**

Name of Contractor

Address

The above named contractor ("Contractor") hereby declares and agrees as follows:

1. I have read and understand the Requirements of the Non-Discrimination In Employee Benefits Code (the "Requirements") provided to me by the City of Sacramento ("City") in connection with the City's request for proposals or other solicitations for the performance of services, or for the provision of commodities, under a City contract or agreement ("Contract").
2. As a condition of receiving the City Contract, I agree to fully comply with the Requirements, as well as any additional requirements that may be specified in the City's Non-Discrimination in Employee Benefits Code codified at Chapter 3.54 of the Sacramento City Code (the "Ordinance").
3. I understand, to the extent that such benefits are not preempted or prohibited by federal or state law, employee benefits covered by the Ordinance, are any of the following:
 - a. Bereavement Leave
 - b. Disability, life, and other types of insurance
 - c. Family medical leave
 - d. Health benefits
 - e. Membership or membership discounts
 - f. Moving expenses
 - g. Pension and retirement benefits
 - h. Vacation
 - i. Travel benefits
 - j. Any other benefit offered to employees

I agree that should I offer any of the above listed employee benefits, that I will offer those benefits, without discrimination between employees with spouses and employees with domestic partners, and without discrimination between the spouses and domestic partners of such employees.

4. I understand that I will not be considered to be discriminating in the provision or application of employee benefits under the following conditions or circumstances:
 - a. In the event that the actual cost of providing a benefit to a domestic partner or spouse, exceeds the cost of providing the same benefit to a spouse or domestic partner of an employee, I will not be required to provide the benefit, nor shall it be deemed discriminatory, if I require the employee to pay the monetary difference in order to provide the benefit to the domestic partner or to the spouse.
 - b. In the event I am unable to provide a certain benefit, despite taking reasonable measures to do so, if I provide the employee with a cash equivalent, I will not be deemed to be discriminating in the application of that benefit.
 - c. If I provide employee benefits neither to employee's spouses nor to employee's domestic partners.
 - d. If I provide employee benefits to employees on a basis unrelated to marital or domestic partner status.
 - e. If I submit, to the Program Coordinator, written evidence of making reasonable efforts to end discrimination in employee benefits by implementing policies which are to be enacted before the

first effective date after the first open enrollment process following the date the Contract is executed with the City.

I understand that any delay in the implementation of such policies may not exceed one (1) year from the date the Contract is executed with the City, and applies only to those employee benefits for which an open enrollment process is applicable.

- f. Until administrative steps can be taken to incorporate, in the infrastructure, nondiscrimination in employee benefits

The time allotted for these administrative steps will apply only to those employee benefits for which administrative steps are necessary and may not exceed three (3) months from the date the Contract is executed with the City.

- g. Until the expiration of a current collective bargaining agreement(s) where, in fact, employee benefits are governed by a collective bargaining agreement(s).
- h. I take all reasonable measures to end discrimination in employee benefits by either requesting the union(s) involved agree to reopen the agreement(s) in order for me to take whatever steps are necessary to end discrimination in employee benefits or by my ending discrimination in employee benefits without reopening the collective bargaining agreement(s).
- i. In the event I cannot end discrimination in employee benefits despite taking all reasonable measures to do so, I provide a cash equivalent to eligible employees for whom employee benefits (as listed previously), are not available.

Unless otherwise authorized in writing by the City Manager, I understand this cash equivalent must begin at the time the union(s) refuse to allow the collective bargaining agreement(s) to be reopened or no longer than three (3) months from the date the Contract is executed with the City.

- 5. I understand that failure to comply with the provisions of Section 4. (a) through 4. (i), above, will subject me to possible suspension and/or termination of this Contract for cause; repayment of any or all of the Contract amount disbursed by the City; debarment for future contracts until all penalties and restitution have been paid in full; deemed ineligible for future contracts for up to two (2) years; the imposition of a penalty, payable to the City, in the sum of \$50.00 for each employee, for each calendar day during which the employee was discriminated against in violation of the provisions of the Ordinance.
- 6. I understand and do hereby agree to provide each current employee and, within ten (10) days of hire, each new employee, of their rights under the Ordinance. I further agree to maintain a copy of each such letter provided, in an appropriate file for possible inspection by an authorized representative of the City. I also agree to prominently display a poster informing each employee of these rights.
- 7. I understand that I have the right to request an exemption to the benefit provisions of the Ordinance when such a request is submitted to the Procurement Services Division, in writing with sufficient justification for resolution, prior to contract award.

I further understand that the City may request a waiver or exemption to the provisions or requirements of the Ordinance, when only one contractor is available to enter into a contract or agreement to occupy and use City property on terms and conditions established by the City; when sole source conditions exist for goods, services, public project or improvements and related construction services; when there are no responsive bidders to the Ordinance requirements and the contract is for essential goods or services; when emergency conditions with public health and safety implications exist; or when the contract is for specialized legal services if in the best interest of the City.

8. In consideration of the foregoing, I shall defend, indemnify and hold harmless, the City, its officers and employees, against any claims, actions, damages, costs (including reasonable attorney fees), or other liabilities of any kind arising from any violation of the Requirements or of the Ordinance by me.

I declare under penalty of perjury under the laws of the State of California that the foregoing is true and correct, and that I am authorized to bind the Contractor to the provisions of this Declaration.

Signature of Authorized Representative

Date

Print Name

Title



YOUR RIGHTS UNDER THE CITY OF SACRAMENTO'S

NON-DISCRIMINATION IN EMPLOYEE BENEFITS BY CITY CONTRACTORS ORDINANCE

On (date), your employer (the "Employer") entered into a contract with the City of Sacramento (the "City") for (contract details), and as a condition of that contract, agreed to abide by the requirements of the City's Non-Discrimination In Employee Benefits By City Contractors Ordinance (Sacramento City Code Section 3.54).

The Ordinance does not require the Employer to provide employee benefits. The Ordinance does require that if certain employee benefits are provided by the Employer, that those benefits be provided without discrimination between employees with spouses and employees with domestic partners, and without discrimination between the spouse or domestic partner of employees.

The Ordinance covers any employee working on the specific contract referenced above, but only for the period of time while those employees are actually working on this specific contract.

The included employee benefits are:

- Bereavement leave
- Disability, life and other types of insurance
- Family medical leave
- Health benefits
- Membership or membership discounts
- Moving expenses
- Pension and retirement benefits
- Vacation
- Travel benefits
- Any other benefits given to employees

(Employee Benefits does not include benefits that may be preempted by federal or state law.)

If you feel you have been discriminated or retaliated against by your employer in the terms and conditions of your application for employment, or in your employment, or in the application of these employee benefits, because of your status as an applicant or as an employee protected by the Ordinance, or because you reported a violation of the Ordinance, and after having exhausted all remedies with your employer,

You May . . .

- Submit a written complaint to the City of Sacramento, Contract Services Unit, containing the details of the alleged violation. The address is:

City of Sacramento
Contract Services Unit
915 I St., 2nd Floor
Sacramento, CA 95814

- Bring an action in the appropriate division of the Superior Court of the State of California against the Employer and obtain the following remedies:
 - Reinstatement, injunctive relief, compensatory damages and punitive damages
 - Reasonable attorney's fees and costs



YOUR RIGHTS UNDER THE CITY OF SACRAMENTO'S

NON-DISCRIMINATION IN EMPLOYEE BENEFITS BY CITY CONTRACTORS ORDINANCE

If your employer provides employee benefits, they must be provided to those employees working on a City of Sacramento contract without discriminating between employees with spouses and employees with domestic partners.

The included employee benefits are:

- Bereavement leave
- Disability, life and other types of insurance
- Family medical leave
- Health benefits
- Membership or membership discounts
- Moving expenses
- Pension and retirement benefits
- Vacation
- Travel benefits
- Any other benefits given to employees

If you feel you have been discriminated against by your employer . . .

You May . . .

- Submit a written complaint to the City of Sacramento, Contract Services Unit, containing the details of the alleged violation. The address is:

City of Sacramento
Contract Services Unit
915 I St., 2nd Floor
Sacramento, CA 95814
- Bring an action in the appropriate division of the Superior Court of the State of California against the employer and obtain reinstatement, injunctive relief, compensatory damages, punitive damages and reasonable attorney's fees and costs.

Discrimination and Retaliation Prohibited.

If you feel you have been discriminated or retaliated against by your employer in the terms and conditions of your application for employment, or in your employment, because of your status as an applicant or as an employee protected by the Ordinance, or because you reported a violation of this Ordinance . . .

You May Also . . .

Submit a written complaint to the City of Sacramento, Contract Services Unit, at the same address, containing the details of the alleged violation.

Construction and Demolition (C&D) Debris Recycling Requirements

As a condition of receiving this Contract, Contractor agrees to fully comply with the requirements specified herein for all demolition projects, as well as projects with a valuation of \$250,000 or more:

1. **Definitions.** For purposes of this section, the following terms, words and phrases shall have the following meanings:

“Certified C&D sorting facility” means a facility that receives C&D debris and/or processes C&D debris into its component material types for reuse, recycling, and disposal of residuals and possesses a valid certificate as a C&D sorting facility from the Sacramento Regional County Solid Waste Authority.

“Construction and demolition debris” or “C&D debris” means used or commonly discarded materials resulting from construction, repair, remodel or demolition operations on any pavement, house, building, or other structure, or from landscaping that are not hazardous as defined in California Health and Safety Code section 25100 et seq. Such materials include, but are not limited to, concrete, asphalt, wood, metal, brick, dirt, sand, rock, gravel, plaster, glass, gypsum wallboard, cardboard and other associated packaging, roofing material, ceramic tile, carpeting, masonry, plastic pipe, trees, and other vegetative matter resulting from land clearing and landscaping.

“Divert” or “diversion” means to use materials for any purpose other than disposal in a landfill or transformation facility. Methods to divert materials include on-site reuse of the materials, delivery of materials from the project site to a certified C&D sorting facility or a recycling facility, or other methods as approved in regulations promulgated by the City Department of Utilities.

“Franchised waste hauler” means a person who possesses a valid commercial solid waste collection franchise issued by the Sacramento Regional County Solid Waste Authority.

“Mixed C&D debris” means loads that include commingled recyclable and non-recyclable C&D debris generated at a project site.

“Recyclable C&D debris” means C&D debris required to be diverted from landfills as specified in the Waste Management Plan and returned to the economic mainstream in the form of raw material for new, reused or reconstituted products that meet the quality standards necessary to be used in the marketplace.

“Recycling facility” means a facility or operation that receives, processes, and transfers source-separated recyclable materials.

“Source-separated C&D debris” means recyclable C&D debris that is separately sorted and containerized at the site of generation by individual material type and segregated from mixed C&D debris prior to collection and transporting.

“Waste log” means a record detailing the management of C&D debris generated by the covered project, including the date and weight/volume of material by type that was salvaged, reused, recycled or disposed.

2. **Waste Management Plan.** A completed WMP (see **Attachment 1**) must be submitted to and approved by the City prior to commencing any work on the project. The WMP must specify the types of C&D debris that will be generated from the project; the manner in which C&D debris will be managed and/or stored on the project site; the manner in which recyclable C&D debris generated from the project will be recycled or reuse; the person who will haul, collect or transport the recyclable C&D debris from the project site; and the certified C&D sorting facility or recycling facility where recyclable C&D debris will be delivered. The WMP must be approved by the City prior to commencing any work on the project.

3. Contractor shall be solely responsible for diverting the recyclable C&D materials specified on the WMP. Mixed C&D debris shall be delivered to a SWA-certified C&D sorting facility only. Only the permit holder, the person who generates the waste, a franchised waste hauler, or the City of Sacramento can transport or haul mixed C&D debris. Source-separated C&D debris may be delivered by any person to any recycling facility that accepts such materials. (See **Attachment 2** for list of C&D Debris Haulers and Facilities).

4. During the course of the project, Contractor shall maintain a waste log (see **Attachment 3**), and keep all weight tickets or weight receipts, for all C&D debris hauled away from the project. At a minimum, the waste log shall specify the C&D debris generated by the project; the manner in which C&D debris was recycled or re-used; and the facility where the C&D debris was delivered.

5. Within 30 days after submitting the project completion report, Contractor shall submit to the City a completed waste log, along with copies of supporting weight tickets. Contractor shall maintain and keep accurate and complete records of all bills, weight receipts or weight tickets that were issued for the collection, transport or disposal of C&D debris for a period of one-year after submittal of the waste log. The records shall be made available for inspection, examination and audit by the City during the one-year retention period to validate the information provided in the WMP and in the waste log. If the City determines noncompliance by the Contractor after an audit has been conducted, Contractor shall reimburse the City for all costs incurred in performing the audit.

6. Failure by Contractor to comply with any provisions specified herein will subject Contractor to possible suspension and/or termination of this Contract for cause; repayment of any or all of the Contract amount disbursed by the City; imposition of a penalty, payable to the City (\$50-\$250 for first offense, \$251-\$500 for second offense, and \$501-\$1500 for subsequent offenses); and/or submission of a performance security deposit fee when submitting a permit application to the City for a project within one year of imposition of the penalty.

For questions or to obtain more information about the Recycling Requirements for C&D debris, contact the City of Sacramento, Solid Waste Services Division, 2812 Meadowview Road, Building 1, Sacramento, CA 95832, or telephone (916) 808-4833, or email C&D@cityofsacramento.org

C&D Debris Waste Management Plan

C&D Debris Waste Management Plan
 City of Sacramento Solid Waste Services
 2812 Meadowview Road, Building 1
 Sacramento, CA 95832
 Phone: (916) 808-4839 / Fax: (916) 808-4999
 C&D@cityofsacramento.org

Form
submitted by:

Please attach a business card, or put your name with a phone number and/or an email address.

This Waste Management Plan (WMP) must be submitted and approved before work can begin. Only one WMP is required for each public construction project. The administration fee and, if applicable, a security deposit must be submitted with this form to be approved. Administration fee is 0.04% of project bid amount (min \$40, max \$800); security deposit, if applicable, is 1% of bid amount (max \$10,000). The accompanying Waste Log must be submitted within 30 days of the project completion report, or a penalty may be imposed.

A. Building Project Information:

Job Address: _____
 Contractor: _____
 Address: _____

Engineering
 Estimate: _____
 Phone: _____
 Email: _____

B. Briefly describe the project:

C. Materials Required to be Recycled

50% of all debris must be recycled if generated during the course of your project. You can either **source-separate** them, which may be hauled by anyone, or mix them in one container and send the **mixed C&D debris** load to a **Certified Mixed C&D Sorting Facility**. Mixed C&D loads can only be hauled by a franchised hauler or self-hauled. Please see the Definitions section, on the next page, for more information.



D. Material Management.

1. How will C&D debris will be stored on the project site: _____ Mixed C&D _____ Source-Separated
2. Company to haul away debris: _____
3. Facilities to receive debris: _____

C&D Debris Waste Management Plan

C&D Debris Waste Management Plan
City of Sacramento Solid Waste Services
2812 Meadowview Road, Building 1
Sacramento, CA 95832
Phone: (916) 808-4839 / Fax: (916) 808-4999
C&D@cityofsacramento.org

E. Definitions.

Please read and understand these terms. Call Solid Waste at (916) 808-4833 if these terms are not clear to you. More information is also available online at <http://www.cityofsacramento.org/utilities/>.

1. **Self-haul or self-hauling:** This is when the general contractor or a subcontractor *who is doing work on the project* hauls their own waste materials for recycling or disposal. Note that a *jobsite cleanup crew is not doing other work on the project and is not self-hauling*. Jobsite cleanup crews need to be franchised in order to haul mixed C&D debris away.
2. **Franchised hauler:** Check the Department of Utilities (DOU) website for a list of these haulers. Only these companies and the City of Sacramento can collect and haul mixed C&D debris generated within the City for a fee.
3. **Source separation:** This means keeping wood, metal, cardboard, or other recyclables in separate containers, and sending the materials to an authorized recycler. A list of authorized recyclers can be found on the DOU web site. Source-separated materials may be hauled by anyone.
4. **Mixed C&D debris:** This means putting all recyclable debris into one container. Mixed materials must be sent to a certified mixed C&D sorting facility. Mixed materials may be either self-hauled or hauled by a franchised hauler. If your job site is crowded, this option saves the most space.
5. **Certified Mixed C&D Sorting Facility:** See the DOU web site for a list. These facilities have been certified by the Sacramento Regional Solid Waste Authority (SWA) to extract recyclable materials from mixed C&D debris.

F. Terms and Conditions

- Your approved Waste Management Plan and Waste Log must be kept on the job site for the duration of the project.
- City of Sacramento Solid Waste Services staff may enter the jobsite to inspect waste collection areas.
- **ALL Clean Wood Waste** (unpainted, untreated lumber, plywood and OSB), **Inert Materials** (concrete, asphalt paving, brick, block, and dirt), **Wooden Pallets**, **Scrap Metal**, and **Corrugated Cardboard** must be recycled.
- Only SWA-Certified Mixed C&D Sorting Facilities may be used to recycle these materials if mixed with other materials.
- Only the City of Sacramento, SWA-Franchised Haulers, or self-haulers (as defined above) may collect and transport mixed C&D material from the jobsite.
- C&D Debris may not be burned or dumped illegally.
- Your Waste Log must be completed and submitted, with supporting weight tickets, within 30 days of submitting your project completion report. All waste hauling and disposal or recycling activity must be entered on the Waste Log, including information from any subcontractors who self-hauled their own debris off-site.
- You must keep all receipts or weight-tickets from your project for a period of one year from the submittal of your waste log.
- Failure to comply with these terms and conditions may result in a fine and payment of a security deposit on future projects

C&D Debris Haulers & Facilities

C&D Debris Waste Management Plan
City of Sacramento Solid Waste Services
2812 Meadowview Road, Building 1
Sacramento, CA 95832
Phone: (916) 808-4833 / Fax: (916) 808-4999
C&D@cityofsacramento.org

Certified Mixed C&D Facilities

Allied Waste / Elder Creek Transfer and Recovery	(916) 387-8425
Florin-Perkins Public Disposal	(916) 443-5120
L&D Landfill	(916) 737-8640
Waste Management / K&M Recycle America	(916) 452-0142

Franchised Haulers

ACES Waste Services, Inc.	(866) 488-8837	Elk Grove Waste Management, LLC	(916) 689-4052
Allied Waste Services	(916) 631-0600	Mini Drops, Inc.	(916) 686-8785
All Waste Systems, Inc.	(916) 456-1555	Norcal Waste Services of Sacramento	(916) 381-5300
Atlas Disposal Industries, LLC	(916) 455-2800	North West Recyclers	(916) 686-8575
California Waste Recovery Systems	(916) 441-1985	Waste Management of Sacramento	(916) 387-1400
Central Valley Waste Services, Inc.	(209) 369-8274	Waste Removal & Recycling	(916) 453-1400
City of Sacramento Solid Waste	(916) 808-4839	Western Strategic Materials, Inc.	(916) 388-1076

Recyclers*

Recovery Stations & Landfills

Bell Marine	(916) 442-9089	Elder Creek Recovery & Transfer Station	(916) 387-8425
C & C Paper Recycling	(916) 920-2673	Kiefer Landfill	(916) 875-5555
EBI Aggregates	(916) 372-7580	L & D Landfill	(916) 383-9420
International Paper	(916) 371-4634	North Area Recovery Station	(916) 875-5555
Modern Waste Solutions	(916) 447-6800	Sacramento Recycling & Transfer Station	(916) 379-0500
PRIDE Industries, Inc.	(916) 640-1300	Waste Management Recycle America	(916) 452-0142
Recycling Industries, Inc.	(916) 452-3961		
Sacramento Local Conservation Corps	(916) 386-8394		
Smurfit-Stone Container Corporation	(916) 381-3340		
Southside Art Center	(916) 387-8080		
Spencer Building Maintenance, Inc.	(916) 922-1900		

More updated information can be found online at:
<http://www.cityofsacramento.org/utilities/>

* Please note that any facility may receive source-separated recyclable materials as long as it is authorized to do so by the State of California. This is not meant to be a complete list.

Voluntary Green Contracting Fleet Inventory List (On-Road Equipment)

In partnership with the City of Sacramento and the Sacramento Metropolitan Air Quality Management District

Green Contracting Survey (Voluntary)

The City of Sacramento and the Sacramento Metropolitan Air Quality District (SMAQMD) are conducting a joint pilot project to help meet Federal Clean Air Standards for the Sacramento region.

Attached is a Green Contracting Fleet Inventory Form. Please complete the form, remove it from the bid package and return it to SMAQMD in the postage paid envelope provided with the bid package. Please do not return the Green Contracting Fleet Inventory Form to the City of Sacramento with the bid documents or otherwise.

A limited amount of funds and other financial incentives may be available to qualified contractors participating in this joint project to assist qualified contractors with upgrading and/or replacing equipment and/or trucks.

Completing and returning the Green Contracting Fleet Inventory Form is strictly voluntary

Voluntary Green Contracting Fleet Inventory List (On-Road Equipment)

In partnership with the City of Sacramento and the Sacramento Metropolitan Air Quality Management District

Company Name:

Contact Name:

Company Address:

City, State, ZIP:

Company Phone:

City Bid Information	
Department	<input type="text"/>
Project #	<input type="text"/>
ESBE/SBE?	<input type="text"/>

Instructions:

- a) Please enter the vehicle / equipment information for each unit used in conjunction with your City of Sacramento Bid.
- b) All fields are required for both on-road heavy-duty vehicles and off-road construction equipment over 50 HP.
- c) Electronic version available at <http://www.airquality.org/ceqa/index.shtml>
For additional questions, please call (916) 874-4892
- d) 4892

Please Submit To:

Kristian Damkier, P.E.
 Sacramento Metropolitan AQMD
 777 12th St, 3rd Floor
 Sacramento, CA 95814-1908

#	VIN	License Plate	Vehicle Information			Engine Information				Annual Usage (miles)	Received Funding
			Make	Model	Year	Make	Model	Year	HP		
(ex)	1XP5AAC35RG339402	1T45678	Kenworth	T-300	2002	Cummins	ISB	2002	250	35,000	No

Voluntary Green Contracting Fleet Inventory List (On-Road Equipment)

In partnership with the City of Sacramento and the Sacramento Metropolitan Air Quality Management District

Company Name:	
Contact Name:	
Company Address:	
City, State, ZIP:	
Company Phone:	

City Bid Information	
Department	
Project #	
ESBE/SBE?	

Instructions:

- a) Please enter the vehicle / equipment information for each unit used in conjunction with your City of Sacramento Bid.
- b) All fields are required for both on-road heavy-duty vehicles and off-road construction equipment over 50 HP.
Electronic version is available at <http://www.airquality.org/ceqa/index.shtml>
- c) <http://www.airquality.org/ceqa/index.shtml>
For additional questions, please call (916) 874-4892
- d) 4892

Please Submit To:
Kristian Damkier, P.E. Sacramento Metropolitan AQMD 777 12th St, 3rd Floor Sacramento, CA 95814-1908

Equipment Serial Number	Equipment Information				Engine Information				Annual Usage (hours)
	Make	Model	Type	Year	Make	Model	Year	HP	
48W34456	Caterpillar	631G	Scraper	2003	Caterpillar	3408E	2003	485	1,600

ESBE REQUIREMENTS

(City Construction Contracts no Federal Funds Used)

I. ESBE PARTICIPATION REQUIREMENT

On February 9, 1999, the Sacramento City Council adopted an Emerging and Small Business Development (ESBD) program to provide enhanced opportunities for the participation of small business enterprises (SBEs) and emerging business enterprises (EBEs) in the City's contracting and procurement activities. The ESBD program establishes an annual emerging and small business enterprise (ESBE) participation goal for City contracts, and authorizes City departments to require minimum ESBE participation levels in individual contracts so that the annual ESBE participation goal can be met. Under City Code section 3.60.270, when the bid specifications for a City contract establish a minimum participation level for ESBEs, no bidder on the contract shall be considered a responsive bidder unless its bid meets the minimum ESBE participation level required by the bid specifications.

The City has established **a minimum 20% participation level for ESBEs on this contract**. Pursuant to City code Section 3.60.270, no bidder on this contract shall be considered a responsive bidder unless its bid meets or exceeds this minimum participation level.

Bidders shall submit copies of their Certification as a SBE or EBE, and the SBE or EBE Certifications for each subcontractor, supplier, or other SBE or EBE business entity listed in the bidder's sealed proposal, within two (2) working days after being requested to do so by City. Failure to submit the requested ESBE information within this time period will be grounds for finding the bid non-responsive.

II. ESBE CERTIFICATION

- A. A SBE designated in the bid must be certified as such by the State of California, Department of General Services, or by the City, prior to the time bids are received by the City.
- B. An EBE designated in the bid must be certified as such by the City prior to the time bids are received by the City.

III. DETERMINATION OF ESBE PARTICIPATION LEVEL

- A. ESBE Participation: The percent of ESBE participation shall be determined based on the dollar value of the work to be performed or supplies to be furnished by certified ESBEs designated in the bidder's Subcontractor and ESBE Participation Verification Form, relative to the total dollar amount of the bid.
- B. Participation Credit: To receive credit for participation:(1) an ESBE subcontractor must be responsible for the execution of a distinct element of the work, must possess any license or certification required for the work, and must carry its responsibility by actually performing, managing, or supervising the work without subcontracting or otherwise shifting any portion of the work to another subcontractor; and (2) an ESBE supplier must be furnishing materials, equipment,

or supplies that the supplier sells as a recurring, although not necessarily primary, part of its business, and that are necessary for performance of the work.

- C. ESBE Bidders: The dollar value listed for an ESBE bidder on the bidder's Subcontractor and ESBE Participation Verification Form shall include only the amount of work to be performed by the ESBE bidder, and shall not include any amount to be paid by the ESBE bidder for the cost of materials, equipment, or supplies.
- D. Suppliers: Credit for an ESBE supplier of materials, equipment, or supplies is counted as one hundred (100) percent of the amount paid to the supplier for the material, equipment, or supplies. To receive this credit, ESBE suppliers must be listed on the bidder's Subcontractor and ESBE Participation Verification Form.
- E. Subcontractors (including truckers): To receive credit for an ESBE subcontractor, the subcontractor must be listed on the bidder's Subcontractor and ESBE Participation Verification Form. The dollar value listed for a subcontractor on the bidder's Subcontractor and ESBE Participation Verification Form shall not include any amount to be paid to the subcontractor for the cost of materials, equipment, or supplies.
 - Truckers: Credit for an ESBE trucker is counted as one hundred (100) percent of the amount paid to the trucker for trucking services, not including any amount paid to the trucker for the cost of any materials, equipment, or supplies being transported by the trucker.

IV. ESBE REQUIREMENTS FOR CONTRACTOR

- A. ESBE Records: The Contractor shall maintain records of all subcontracts with certified ESBE subcontractors and records of materials purchased from certified ESBE suppliers for one (1) year after receiving final payment from the City. Such records shall show the name and business address of each ESBE subcontractor or supplier and the total dollar amount actually paid each ESBE subcontractor or supplier.

Not later than 30 days after completion of the work performed under the contract, a summary of these records shall be prepared, certified correct by the Contractor's authorized representative and furnished to the City. The Contractor shall provide such other information, records, reports, certifications or other documents as may be required by City, to determine compliance with any provision of the ESBD program or these specifications.

- B. Performance of ESBE Subcontractors and Suppliers: The ESBEs listed by the Contractor shall perform the work and supply the materials, equipment, and supplies for which they are listed unless the Contractor has received prior written authorization from the City to perform the work with other forces or to obtain the material, equipment, or supplies from other sources. Reasons for requesting such authorization would include:
 1. The listed ESBE fails to execute a written contract based upon the general terms, conditions, plans, and specifications for the project.

2. The listed ESBE becomes bankrupt or insolvent.
 3. The listed ESBE subcontractor fails to meet the bond requirements of the Contractor.
 4. The work performed or the materials/equipment/supplies provided by the listed ESBE are unsatisfactory or are not in accordance with the plans and specifications, or the listed ESBE fails to perform its contractual obligations.
 5. It would be in the best interest of the City.
- C. Subcontractor Substitution: No substitution of an ESBE subcontractor shall be made at any time without compliance with the Subletting and Subcontracting Fair Practices Act. If an ESBE subcontractor is unable to perform successfully and is to be replaced, the Contractor shall make reasonable efforts to replace the original ESBE subcontractor with another certified ESBE subcontractor. The new ESBE subcontractor must be certified at the time of substitution.
- D. Reporting and Utilization Requirements and Sanctions: Failure to provide specific information, records, reports, certifications, or any other documents required for compliance with these specifications, or failure to utilize one or more ESBEs in substantial compliance with the ESBE utilization indicated in the Contractor's bid (unless otherwise authorized by City as provided herein, or when such failure results from changes to the work approved by the City), shall be considered a breach of the contract, and a deduction may be made from the contract amount. The deduction shall be not more than ten (10) percent of the value of the work or materials/equipment/supplies that the subject ESBE(s) were listed to perform/provide in the Contractor's bid, and shall be deducted from any payment due to the Contractor. This is in addition to any deduction that may be made under any other provision of the contract, the Sacramento City Code, or State law.
- E. Hearing and Review of Division Manager Decision: Prior to making a deduction pursuant to Section IV(D), above, the City shall provide written notice of the proposed deduction to the Contractor, and the Contractor may, not later than five (5) working days after receiving such notice, provide a written request to City for a hearing to contest the proposed deduction. Upon receipt of a timely written request from the Contractor, the City shall schedule a hearing before the Division Manager (as defined in the City's Standard Specifications for Public Construction), and written notice of the date, time and location of the hearing shall be provided to the Contractor not less than five (5) working days prior to the date of the hearing. The hearing shall be conducted in the manner specified in Section 4-8 of the Standard Specifications, and the Division Manager shall prepare and forward to the Contractor a written decision as soon as practicable after the hearing. The Division Manager's decision shall be subject to review in accordance with the provisions of Section 4-9 of the Standard Specifications. Failure to request such review in compliance with the requirements set forth in Section 4-9 shall constitute acceptance of the Division Manager's decision by the Contractor.

The written notices and requests described above shall be provided by registered or certified mail (return receipt requested), by telecopy, by personal delivery, or by any

other method that provides reliable evidence of the date of receipt. Written notice provided by telecopy shall be deemed received on the date that it is transmitted and transmission is confirmed by the transmitting machine. Written notice provided by personal delivery shall be deemed received on the date of delivery.

V. DEFINITIONS

- A. Emerging Business Enterprise (EBE): The City shall certify EBEs utilizing the small business certification criteria and standards of the State of California, General Services Department, Office of Small Business and DVBE Services, that were in effect on December 1, 1998, provided that the size standard, industry by industry, shall be set at 50% of the State small business certification criteria and standards that were in effect on December 1, 1998.
- B. Small Business Enterprise (SBE): The City shall certify SBEs utilizing the current small business certification criteria and standards of the State of California, General Services Department, Office of Small Business and DVBE Services. The City will also accept State certified SBEs.
- C. The small business certification criteria and standards of the State of California, General Services Department, Office of Small Business and DVBE Services shall be used only for the purpose of determining whether a firm may receive certification as an EBE or SBE.
- D. Contractor: The sole proprietorship, partnership, limited liability company, corporation, or any other business entity entering into a contract with the City of Sacramento.
- E. Subcontractor: The sole proprietorship, partnership, limited liability company, corporation, or other business entity entering into a contract with the prime contractor to perform a portion of the work.
- F. Supplier: The sole proprietorship, partnership, limited liability company, corporation, or other business entity entering into a contract with the prime contractor to provide materials, equipment, or supplies necessary for performance of the work.

FOLLOWING FORMS TO BE FILLED OUT AND SIGNED

ONLY

IF AWARDED CONTRACT

WORKER'S COMPENSATION INSURANCE CERTIFICATION

TO THE CITY OF SACRAMENTO:

The undersigned does hereby certify that he is aware of the provisions of Section 3700 et seq. of the Labor Code which require every employer to be insured against liability for worker's compensation claims or to undertake self-insurance in accordance with the provisions of said Code, and that he/she will comply with such provisions before commencing the performance of the work on this contract.

Bidder

BY: _____

Title: _____

Address: _____

Date: _____

PLEASE READ CAREFULLY BEFORE SIGNING

To be signed by authorized corporate officer or partner or individual submitting the bid. If bidder is: (example)

1. An individual using a firm name, sign: "John Doe, and individual doing business as Blank Company".
2. An individual doing business under his own name, sign: Your name only.
3. A co-partnership, sign: "John Doe and Richard Doe, co-partners doing business as Blank Company, by, John Doe, Co-Partner".
4. A corporation, sign: "Blank Company, by John Doe, Secretary". (Or other title)

AGREEMENT
(Construction Contract Over \$25,000)

THIS AGREEMENT, dated for identification _____, 20___, is made and entered into between the CITY OF SACRAMENTO, a municipal corporation (“City”), and _____ (“Contractor”).

The City and Contractor hereby mutually agree as follows:

1. CONTRACT DOCUMENTS

The Contract Documents, sometimes also referred to as the “Contract,” consist of the following items, which are hereby incorporated by reference as if set forth in full in this Agreement:

- The Notice to Contractors
- The Proposal Form submitted by the Contractor
- The Instructions to Bidders
- The Emerging and Small Business Enterprise (ESBE) Requirements
- The Requirements for the Non-Discrimination in Employee Benefits by City Contractors Ordinance and the Declaration of Compliance
- The City’s Reference Guide for Construction Contracts
- The Addenda, if any
- This Agreement
- The Standard Specifications
- The Special Provisions
- The Plans and Technical Specifications
- The drawings and other data and all developments thereof prepared by City pursuant to the Contract
- Any modifications of any of the foregoing made or approved by City, including but not limited to duly authorized change orders.

Unless specifically noted otherwise, references to the “Standard Specifications” shall mean and refer to the Standard Specifications for Public Construction of the City of Sacramento approved by the Sacramento City Council on June 4, 2007 (Resolution No. 2007-350), and any subsequent amendments thereto approved by the Sacramento City Council or the Sacramento City Manager. Work called for in any one Contract Document and not mentioned in another is to be performed and executed as if mentioned in all Contract Documents. The table of contents, titles and headings contained in the Contract Documents are provided solely to facilitate reference to various provisions of the Contract Documents and in no way affect or limit the interpretation of the provisions to which they refer.

2. DEFINITIONS

Unless otherwise specifically provided herein, all words and phrases defined in the Standard Specifications shall have the same meaning and intent in this Agreement.

3. AGREEMENT CONTROLS

In the event of a conflict between any of the terms and conditions set forth in this Agreement and the terms and conditions set forth in other Contract Documents, the terms and conditions set forth in this Agreement shall prevail, except that the provisions of any duly authorized change order shall prevail over any conflicting provisions of this Agreement.

4. SCOPE OF CONTRACT

Contractor agrees to furnish all tools, equipment, apparatus, facilities, labor, material and transportation necessary to perform and complete in a good and workmanlike manner to the satisfaction of City, all the Work called for in the Contract Documents entitled:

LAMPASAS AVENUE SEWER REPLACEMENT (PN: X14120600)

including the Work called for in the following alternative bid items described in the Proposal Form:

Contractor agrees to perform such Work in the manner designated in and in strict conformity with the Contract Documents.

5. CONTRACT AMOUNT AND PAYMENTS

City agrees to pay and Contractor agrees to accept, as complete payment for the above Work, in accordance with the schedule and procedures set forth in the Contract Documents and subject to deductions, withholdings and additions as specified in the Contract Documents, a total sum that shall not exceed the total bid amount set forth in Contractor's Proposal Form. In addition, subject to deductions, withholdings and additions as specified in the Contract Documents, payment for individual items of the Work shall be computed as follows:

(A) For items of the Work for which a lump sum price is specified in Contractor's Proposal Form, Contractor shall be paid the lump sum price(s) specified in Contractor's Proposal Form; and

(B) For items of the Work for which a unit price is specified in Contractor's Proposal Form, Contractor shall be paid the sum computed at such unit price, or computed at a different price if such different price is determined by City in accordance with the Standard Specifications, based on the actual amount of each such item performed and/or furnished and incorporated in the Work; provided that in no event shall the total sum for a unit price item exceed the total bid amount set forth for such item in the Contractor's Proposal Form, unless authorized by Change Order.

6. PROGRESS PAYMENTS

Subject to the terms and conditions of the Contract, City shall cause payments to be made upon demand of Contractor as follows:

(A) On or about the first of the month, the Engineer shall present to the Contractor a statement showing the amount of labor and materials incorporated in the Work through the twentieth (20) calendar day of the preceding month. After both Contractor and Engineer approve the statement in writing, and the City's labor compliance officer provides written approval, the City shall issue a certificate for ninety-five (95) percent of the amount it shall find to be due, subject to any deductions or withholdings authorized or required under the Contract or any applicable Laws or Regulations.

(B) No inaccuracy or error in said monthly estimates shall operate to release Contractor from damages arising from such Work or from enforcement of each and every provision of the Contract Documents, and City shall have the right subsequently to correct any error made in any estimate for payment.

(C) Contractor shall not be paid for any defective or improper Work.

(D) The remaining five (5) percent of the value of the Work performed under the Contract, if unencumbered and subject to any deductions or withholdings authorized or required under the Contract or any applicable Laws or Regulations, shall be released not later than sixty (60) days after completion and final acceptance of the Work by City. Acceptance by Contractor of the final

payment shall constitute a waiver of all claims against the City arising under the Contract Documents, except for disputed claims in stated amounts that the Contractor specifically reserves in writing, but only to the extent that the Contractor has complied with all procedures and requirements applicable to the presentation and processing of such claim(s) under the Contract Documents. Contractor shall be entitled to substitute securities for retention or to direct that payments of retention be made into escrow, as provided in Public Contract Code Section 22300, upon execution of the City's Escrow Agreement for Security Deposits in Lieu of Retention.

(E) The parties agree that, for purposes of the timely progress payment requirements specified in Public Contract Code Section 20104.50, the date that the City receives a statement jointly approved by the Contractor and the Engineer as provided above shall be deemed to constitute the date that City receives an undisputed and properly submitted payment request from the Contractor. Progress payments not made within 30 days after this date may be subject to payment of interest as provided in Public Contract Code Section 20104.50.

7. RETENTION OF SUMS CHARGED AGAINST CONTRACTOR

When, under the provisions of this Contract or any applicable Laws or Regulations, City is authorized or required to withhold, deduct or charge any sum of money against Contractor, City may deduct and retain the amount of such charge from the amount of the next succeeding progress estimate(s), or from any other moneys due or that may become due Contractor from City. If, on completion or termination of the Contract, sums due Contractor are insufficient to pay City's charges, City shall have the right to recover the balance from Contractor or its Sureties.

8. COMMENCEMENT AND PROSECUTION OF WORK

Contractor shall commence the Work not later than fifteen (15) working days after the date of the written Notice to Proceed from City to Contractor and shall diligently prosecute the Work to final completion. The phrase "commence the Work" means to engage in a continuous program on-site including, but not limited to, site clearance, grading, dredging, land filling and the fabrications, erection, or installation of the Work. The Notice to Proceed shall be issued within fifteen (15) calendar days following execution of the Agreement by the City and the filing by Contractor of the required Bonds and proof of insurance, provided that the Engineer may delay issuance of the Notice to Proceed if the Engineer determines in the Engineer's sole discretion that conditions on the site of the Work are unsuitable for commencement of the Work. After the Notice to Proceed is issued, the continuous prosecution of Work by Contractor shall be subject only to Excusable Delays as defined in this Agreement.

9. TIME OF COMPLETION

The entire Work shall be brought to completion in the manner provided for in the Contract Documents on or before **sixty (60) working days** from the date of the Notice to Proceed (hereinafter called the "Completion Date") unless extensions of time are granted in accordance with the Contract Documents.

Failure to complete the entire Work by the Completion Date and in the manner provided for in the Contract Documents shall subject Contractor to liquidated damages as provided in this Agreement. Time is and shall be of the essence in the performance of the Contract and the Work.

10. PAYMENTS DO NOT IMPLY ACCEPTANCE OF WORK

The payment of any progress payment, or the acceptance thereof by Contractor, shall not constitute acceptance of the Work or any portion thereof and shall in no way reduce the liability of Contractor to replace unsatisfactory work or material, whether or not the unsatisfactory character of such work or material was apparent or detected at the time such payment was made.

11. ACCEPTANCE NOT RELEASE

Contractor shall correct immediately any defective or imperfect work or materials that may be discovered before final acceptance of the entire Work, whether or not such defect or imperfection was previously noticed or identified by the City. The inspection of the Work, or any part thereof, shall not relieve Contractor of any of its obligations to perform satisfactory work as herein specified.

Failure or neglect on the part of City or any of its officers, employees or authorized agents to discover, identify, condemn or reject defective or imperfect work or materials shall not be construed to imply an acceptance of such work or materials, if such defect or imperfection becomes evident at any time prior to final acceptance of the entire Work, nor shall such failure or neglect be construed as barring City from enforcing Contractor's warranty(ies) or otherwise recovering damages or such a sum of money as may be required to repair or rebuild the defective or imperfect work or materials whenever City may discover the same, subject only to any statutes of limitation that may apply to any such claim.

12. CITY'S RIGHT TO TAKE POSSESSION OF THE WORK IN WHOLE OR IN PART

The City shall have the right at any time to enter upon the Work and perform work not covered by this Contract, or to occupy and use a portion of the Work, prior to the date of the final acceptance of the Work as a whole, without in any way relieving Contractor of any obligations under this Contract.

13. NO WAIVER OF REMEDIES

Neither the inspection by City, its officers, employees or agents, nor any certificate or other approval for the payment of money, nor any payment for, nor acceptance of the whole or any part of the Work by City, nor any extensions of time, nor any position taken by City, its officers, employees or its agents shall operate as a waiver of any provision of the Contract Documents nor of any power herein reserved to City or any right to damages herein provided, nor shall any waiver of any breach of this Agreement be held to be a waiver of any other or subsequent breach. All remedies provided in the Contract Documents shall be taken and construed as cumulative; in addition to each and every other remedy herein provided, the City shall have any and all equitable and legal remedies that it would in any case have.

14. WARRANTY

Except as otherwise expressly provided in the Contract Documents, and excepting only items of routine maintenance, ordinary wear and tear and unusual abuse or neglect by City, Contractor warrants and guarantees all Work executed and all supplies, materials and devices of whatsoever nature incorporated in or attached to the Work, or otherwise provided as a part of the Work pursuant to the Contract, to be absolutely free of all defects of workmanship and materials for a period of one year after final acceptance of the entire Work by the City. Contractor shall repair or replace all work or material, together with any other work or material that may be displaced or damaged in so doing, that may prove defective in workmanship or material within this one year warranty period without expense or charge of any nature whatsoever to City.

In the event that Contractor shall fail to comply with the conditions of the foregoing warranty within ten (10) days after being notified of the defect in writing, City shall have the right, but shall not be obligated, to repair, or obtain the repair of, the defect and Contractor shall pay to City on demand all costs and expense of such repair. Notwithstanding anything herein to the contrary, in the event that any defect in workmanship or material covered by the foregoing warranty results in a condition that constitutes an immediate hazard to public health or safety, or any property interest, or any person, City shall have the right to immediately repair, or cause to be repaired, such defect, and Contractor shall pay to City on demand all costs and expense of such repair. The foregoing statement relating to hazards to health, safety or property shall be deemed to include both temporary and permanent repairs that may be required as determined in the sole discretion and judgment of City.

In addition to the above, the Contractor shall make a written assignment of all manufacturer's and other product warranties to the City, prior to completion and final acceptance of the Work by City.

The Contractor's Performance Bond shall secure the performance of the Contractor's obligations under this Section 14, and the Contractor and its Surety shall be jointly and severally liable for these obligations.

15. LIQUIDATED DAMAGES IF WORK NOT COMPLETED ON TIME

(A) The actual fact of the occurrence of damages and the actual amount of the damages that City would suffer if the entire Work, and/or any specified portion thereof, were not completed within the time(s) specified herein are dependent upon many circumstances and conditions that could prevail in various combinations, and for this reason, it is impracticable and extremely difficult to fix the actual damages. Damages that City would suffer in the event of such delay include: loss of the use of the project; expenses of prolonged assignment to the project of an architectural and/or engineering staff; prolonged costs of administration, inspection, and supervision; increased operational expenses and/or impaired operation of other facilities dependent upon completion of the project; and the loss and inconvenience suffered by the public within the City of Sacramento by reason of the delay in the completion of the project or portion thereof. Accordingly, the parties agree, and by execution of this Agreement, Contractor acknowledges that it understands and agrees, that the amount(s) set forth herein as liquidated damages reflect the parties' best efforts at the time of entering into the Contract to estimate the damages that may be incurred by City and the public due to the Contractor's delay in completion of the Work and/or any specified portion thereof, and shall be presumed to be the amount of damages sustained by the failure of Contractor to complete the entire Work and/or any specified portion thereof within the time(s) specified herein.

(B) Contractor shall pay liquidated damages to City for failure to complete the entire Work by the Completion Date (as extended in accordance with the Contract Documents, if applicable) in the amount of **(five hundred dollars (\$500.00)) for each calendar day** after the Completion Date (as extended in accordance with the Contract Documents, if applicable), continuing to the time at which the entire Work is completed. Such amount is the actual cash value agreed upon by the City and Contractor as the loss to City and the public resulting from Contractor's default.

The parties agree, and by execution of this Agreement, Contractor acknowledges that it understands and agrees, that the foregoing provisions provide for the imposition of liquidated damages from the Completion Date (as extended in accordance with the Contract Documents, if applicable) until the date of completion of the entire Work as determined by the Engineer in accordance with Section 8-4 of the Standard Specifications, whether or not the Work or any portion thereof is claimed or determined to be substantially complete prior to such date of completion.

(C) In the event Contractor shall become liable for liquidated damages, City, in addition to all other remedies provided by law, shall have the right to withhold any and all payments that otherwise would be or become due Contractor until the liability of Contractor under this section is finally determined. City shall have the right to use and apply such payments, in whole or in part, to reimburse City for all liquidated damages due or to become due to City. Any remaining balance of such payments shall be paid to Contractor only after discharge in full of all liability incurred by Contractor under this section or otherwise under any provision of the Contract Documents or any applicable Law or Regulation. If the sum so retained by City is not sufficient to discharge all such liabilities of Contractor, Contractor shall continue to remain liable to City until all such liabilities are satisfied in full. No failure by City to withhold any payment as specified above shall in any manner be construed to constitute a release of any such liabilities nor a waiver of the City's right to withhold payment for such liabilities.

16. INDEMNITY AND HOLD HARMLESS

(A) Contractor shall defend, hold harmless and indemnify the City, its officers, employees, and agents, and each and every one of them, from and against any and all actions, damages, costs, liabilities, claims, demands, losses, judgments, penalties, costs and expenses of every type and description, whether arising on or off the site of the Work, including, but not limited to, any fees and/or costs reasonably incurred by City's staff attorneys or outside attorneys and any fees and expenses incurred in enforcing this provision (hereafter collectively referred to as "Liabilities"), including but not limited to Liabilities arising from personal injury or death, damage to personal, real or intellectual property or the environment, contractual or other economic damages, or regulatory penalties, arising out of or in any way connected with performance of or failure to perform the Work by the Contractor, any subcontractor or agent, anyone directly or indirectly employed by any of them or anyone for whose acts any of them may be liable, whether or not (i) such Liabilities are caused in part by a party indemnified hereunder, or (ii) such Liabilities are litigated, settled or reduced to judgment; provided that the foregoing indemnity does not apply to liability for damages for death or bodily injury to persons, injury to property, or other loss, damage or expense to the extent arising from (i) the sole negligence or willful misconduct of, or defects in design furnished by, City, its agents, servants, or independent contractors who are directly responsible to City, or (ii) the active negligence of City.

(B) The existence or acceptance by City of any of the insurance policies or coverages described in this Agreement shall not affect or limit any of City's rights under this Section 16, nor shall the limits of such insurance limit the liability of Contractor hereunder. The provisions of this Section 16 shall survive any expiration or termination of the Contract.

17. CONTRACTOR SHALL ASSUME RISKS

Until the completion and final acceptance by City of all Work under this Contract, the Work shall be under Contractor's responsible care and charge, and Contractor, at no cost to City, shall rebuild, repair, restore and make good all injuries, damages, re-erectations, and repairs occasioned or rendered necessary by accidental causes of any nature, to all or any portions of the Work.

18. GENERAL LIABILITY OF CONTRACTOR

Except as otherwise herein expressly stipulated, Contractor shall perform all the Work and furnish all the labor, materials, tools, equipment, apparatus, facilities, transportation, power and light, and appliances, necessary or proper for performing and completing the Work herein required in the manner and within the time herein specified. The mention of any specific duty or liability of Contractor shall not be construed as a limitation or restriction of any general liability or duty of Contractor, and any reference to any specific duty or liability shall be construed to be solely for the purpose of explanation.

19. INSURANCE

During the entire term of this Contract and until completion and final acceptance of the Work as provided in the Contract Documents, Contractor shall maintain in full force and effect the insurance coverage described in this section.

Full compensation for all premiums that Contractor is required to pay for the insurance coverage described herein shall be included in the compensation specified for performance of the Work under the Contract. No additional compensation will be provided for Contractor's insurance premiums.

It is understood and agreed by the Contractor that its liability to the City shall not in any way be limited to or affected by the amount of insurance coverage required of or carried by the Contractor.

(A) Minimum Scope and Limits of Insurance Coverage

(1) Commercial General Liability Insurance, providing coverage at least as broad as ISO CGL Form 00 01 on an occurrence basis for bodily injury, including death, of one or more persons, property damage and personal injury, with limits of not less than one million dollars (\$1,000,000) per occurrence. The policy shall provide contractual liability and products and completed operations coverage for the term of the policy.

(2) Automobile Liability Insurance providing coverage at least as broad as ISO Form CA 00 01 on an occurrence basis for bodily injury, including death, of one or more persons, property damage and personal injury, with limits of not less than one million dollars (\$1,000,000) per occurrence. The policy shall provide coverage for owned, non-owned and/or hired autos as appropriate to the operations of the Contractor.

(3) Workers' Compensation Insurance with statutory limits, and Employers' Liability Insurance with limits of not less than one million dollars (\$1,000,000). The Worker's Compensation policy shall include a waiver of subrogation.

(B) Additional Insured Coverage

(1) Commercial General Liability Insurance: The City, its officials, employees and volunteers shall be covered by policy terms or endorsement as additional insureds as respects general liability arising out of activities performed by or on behalf of Contractor, products and completed operations of Contractor, and premises owned, leased or used by Contractor. The general liability additional insured endorsement must be signed by an authorized representative of the insurance carrier.

If the policy includes a blanket additional insured endorsement or contractual additional insured coverage, the above signature requirement may be fulfilled by submitting that document with a signed declaration page referencing the blanket endorsement or policy form.

(2) Automobile Liability Insurance: The City, its officials, employees and volunteers shall be covered by policy terms or endorsement as additional insureds as respects auto liability.

(C) Other Insurance Provisions

The policies are to contain, or be endorsed to contain, the following provisions:

(1) Contractor's insurance coverage shall be primary insurance as respects City, its officials, employees and volunteers. Any insurance or self-insurance maintained by City, its officials, employees or volunteers shall be in excess of Contractor's insurance and shall not contribute with it.

(2) Any failure to comply with reporting provisions of the policies shall not affect coverage provided to City, its officials, employees or volunteers.

(3) Coverage shall state that Contractor's insurance shall apply separately to each insured against whom claim is made or suit is brought, except with respect to the limits of the insurer's liability.

(4) City will be provided with thirty (30) days written notice of cancellation or material change in the policy language or terms.

(D) Acceptability of Insurance

Insurance shall be placed with insurers with a Bests' rating of not less than A:V. Self-insured retentions, policy terms or other variations that do not comply with the requirements of this Section 19 must be declared to and approved by the City Risk Management Division in writing prior to execution of this Agreement.

(E) Verification of Coverage

(1) Contractor shall furnish City with certificates and required endorsements evidencing the insurance required. The certificates and endorsements shall be forwarded to the City representative designated by City. Copies of policies shall be delivered to the City on demand. Certificates of insurance shall be signed by an authorized representative of the insurance carrier.

(2) The City may withdraw its offer of contract or cancel the Contract if the certificates of insurance and endorsements required have not been provided prior to execution of this Agreement. The City may withhold payments to Contractor and/or cancel the Contract if the insurance is canceled or Contractor otherwise ceases to be insured as required herein.

(F) Subcontractors

Contractor shall require and verify that all subcontractors maintain insurance coverage that meets the minimum scope and limits of insurance coverage specified in subsection A, above.

20. FAILURE TO MAINTAIN BONDS OR INSURANCE

If, at any time during the performance of this Contract, Contractor fails to maintain any item of the bonds and/or insurance required under the Contract in full force and effect, Contractor shall immediately suspend all work under the Contract and notify City in writing of such failure. After such notice is provided, or if City discovers such failure and notifies Contractor, the City thereafter may withhold all Contract payments due or that become due until notice is received by City that such bonds and/or insurance have been restored in full force and effect and that the premiums therefor have been paid for a period satisfactory to the Division of Risk Management. Contractor shall not resume work until notified by City to do so, and the City shall have no responsibility or liability for any costs incurred by Contractor as a result of such suspension of Work.

In addition to the foregoing, any failure to maintain any item of the required bonds and/or insurance at any time during the performance of this Contract will be sufficient cause for termination of the Contract by City.

The Contractor shall be solely responsible for, and shall defend, indemnify and hold harmless the City, its officers, employees and agents against and from, any and all damages, claims, losses, actions, costs or other expenses of any kind incurred by any party as a direct or indirect result of any suspension of Work or termination of the Contract under the provisions of this Section.

21. EXCUSABLE DELAYS

For the purpose of these Contract Documents, the term "Excusable Delay" shall mean, and is limited to, delay caused directly by: acts of God; acts of a public enemy; fires; inclement weather as determined by the Engineer; riots; insurrections; epidemics; quarantine restrictions; strikes; lockouts; sitdowns; acts of a governmental agency; priorities or privileges established for the manufacture, assemble, or allotment of materials necessary in the Work by order, decree or otherwise of the United States or by any department, bureau, commission, committee, agent, or administrator of any legally constituted public authority; changes in the Work ordered by City insofar as they necessarily require additional time in which to complete the Work; the prevention of Contractor from commencing or

prosecuting the Work because of the acts of others, excepting Contractor's subcontractors or suppliers; or the prevention of Contractor from commencing or prosecuting the Work because of a Citywide failure of public utility service.

The term "Excusable Delay" shall specifically not include: (i) any delay that could have been avoided by the exercise of care, prudence, foresight and diligence on the part of Contractor; (ii) any delay in the prosecution of any part of the Work that does not constitute a Controlling Operation, whether or not such delay is unavoidable; (iii) any reasonable delay resulting from time required by City for review of any Contractor submittals and for the making of surveys, measurements and inspection; and, (iv) any delay arising from an interruption in the prosecution of the Work on account of reasonable interference by other Contractors employed by City that does not necessarily prevent the completion of the entire Work within the time specified. Excusable Delays, if any, shall operate only to extend the Completion Date (not in excess of the period of such delay as determined by City) and shall not under any circumstances increase the amount City is required to pay Contractor except as otherwise provided in these Contract Documents.

22. CONTRACTOR TO SERVE NOTICE OF DELAYS

Whenever Contractor foresees any delay in the prosecution of the Work, and in any event as soon as possible (not to exceed a period of ten (10) calendar days) after the initial occurrence of any delay that Contractor regards as or may later claim to be an Excusable Delay, the Contractor shall notify the Engineer in writing of such delay and its cause, in order that the Engineer: (i) may take immediate steps to prevent if possible the occurrence or continuance of the delay; or (ii) if this cannot be done, may determine whether the delay is to be considered excusable, how long it continues, and to what extent the prosecution and completion of the Work are delayed thereby. Said written notice shall constitute an application for an extension of time only if the notice requests such an extension and sets forth the Contractor's estimate of the additional time required together with a full description of the cause of the delay relied upon.

After the completion of any part or whole of the Work, the Engineer, in estimating the amount due Contractor, will assume that any and all delays that may have occurred in its prosecution and completion were not Excusable Delays, except for such delays for which the Contractor has provided timely written notice as required herein, and that the Engineer has found to be excusable. Contractor shall not be entitled to claim Excusable Delay for any delay for which the Contractor failed to provide such timely written notice.

23. EXTENSION OF TIME

If the Contractor complies with Section 22, above, and the Engineer finds a delay claimed by the Contractor to be an Excusable Delay, the Contractor shall be allowed an extension of time to complete the Work that is proportional to the period of Excusable Delay determined by the Engineer, subject to the approval by City of a change order granting such time extension. During a duly authorized extension for an Excusable Delay, City shall not charge liquidated damages against the Contractor for such delay.

If the City extends the time to complete the Work as provided herein, such extension shall in no way release any warranty or guarantee given by Contractor pursuant to the provisions of the Contract Documents, nor shall such extension of time relieve or release the sureties of the Bonds provided pursuant to the Contract Documents. By executing such Bonds, the Sureties shall be deemed to have expressly agreed to any such extension of time. The granting of any extension of time as provided herein shall in no way operate as a waiver on the part of City of its rights under this Contract, excepting only extension of the Completion Date for such period of Excusable Delay as may be determined by the Engineer and approved by a duly authorized change order.

24. NO PAYMENT FOR DELAYS

No damages or compensation of any kind shall be paid to Contractor or any subcontractor because of delays in the progress of the Work whether or not such delays qualify for extension of time under this Agreement; except that this provision shall not preclude the recovery of damages for a delay caused by the City that is unreasonable under the circumstances and that is not within the contemplation of the parties, provided that the Contractor timely submits all such written notice(s) and fully complies with such other procedures as may be specified in the Contract Documents or any Laws or Regulations for Contractor to claim damages for such delay.

25. CHANGES IN THE WORK

Changes in the Work authorized or directed in accordance with the Contract Documents and extensions of time of completion made necessary by reason thereof shall not in any way release any warranty or guarantee given by Contractor pursuant to the provisions of the Contract Documents, nor shall such changes in the Work relieve or release the Sureties on Bonds provided pursuant to the Contract Documents. By executing such Bonds, the Sureties shall be deemed to have expressly agreed to any such change in Work and to any extension of time made by reason thereof.

26. TERMINATION AFTER COMPLETION DATE

In addition to any other rights City may have, if any services or work required under the Contract (including but not limited to punch list items) are not completed as of the Completion Date (as adjusted by any extensions of time for Excusable Delays granted pursuant to the Contract Documents), City may terminate the Contract at any time after the Completion Date (as adjusted by any extensions of time for Excusable Delays granted pursuant to the Contract Documents), by providing a written notice to Contractor specifying the date of termination. Such notice also may specify conditions or requirements that Contractor must meet to avoid termination of the Contract on such date. If Contractor fails to fulfill all such conditions and requirements by such termination date, or, if no such conditions or requirements are specified, Contractor shall cease rendering services and performing work on such termination date, and shall not be entitled to receive any compensation for services rendered or work performed after such termination date. In the event of such termination, Contractor shall remain liable to City for liquidated damages incurred for any period of time prior to the termination date.

In addition to any other charges, withholdings or deductions authorized under the Contract or any Laws or Regulations, if City terminates the Contract pursuant to this section, City may withhold and deduct from any payment and/or retention funds otherwise due Contractor any sum necessary to pay the City's cost of completing or correcting, or contracting for the completion or correction of, any services or work under the Contract that are not completed to the satisfaction of the City or that otherwise are deficient or require correction as of such termination date, including but not limited to incomplete punch list items. Such costs shall include all of the City's direct and indirect costs incurred to complete or correct such services or work, including the City's administrative and overhead costs. If the amount of payment(s) and/or retention funds otherwise due the Contractor are insufficient to pay such costs, City shall have the right to recover the balance of such costs from the Contractor and/or its Surety(ies).

27. TERMINATION FOR CONVENIENCE

Upon written notice to the Contractor, the City may at any time, without cause and without prejudice to any other right or remedy of the City, elect to terminate the Contract for the convenience of City. In such case, the Contractor shall be paid (without duplication of any items, and after deduction and/or withholding of any amounts authorized to be deducted or withheld by the Contract Documents or any Laws or Regulations):

(A) For Work executed in accordance with the Contract Documents prior to the effective date of termination and determined to be acceptable by the Engineer, including fair and reasonable sums for overhead and profit on such Work;

(B) For reasonable claims, costs, losses, and damages incurred in settlement of terminated contracts with subcontractors, suppliers, and others; and

(C) For reasonable expenses directly attributable to termination.

Contractor shall not be paid for any loss of anticipated profits or revenue for any Work not performed prior to termination, nor for any economic loss arising out of or resulting from such termination, except for the payments listed in this section. Contractor's warranty under Section 14 of this Agreement shall apply, and Contractor shall remain responsible for all obligations related to such warranty, with respect to all portions of the Work performed prior to the effective date of the termination for convenience pursuant to this section. The City shall be entitled to have any or all remaining Work performed by other contractors or by any other means at any time after the effective date of a termination for convenience pursuant to this section.

28. TERMINATION FOR BREACH OF CONTRACT

If Contractor abandons the Work under this Contract, or if the Contract or any portion of the Contract is sublet or assigned without the consent of the City, or if the Engineer determines in the Engineer's sole discretion that the conditions of the Contract in respect to the rate of progress of the Work are not being fulfilled or any part thereof is unnecessarily delayed, or if Contractor violates or breaches, or fails to execute in good faith, any of the terms or conditions of the Contract, or if Contractor refuses or fails to supply enough properly skilled labor or materials or refuses or fails to make prompt payment to subcontractors for material or labor, or if Contractor disregards any Laws or Regulations or proper instruction or orders of the Engineer, then, notwithstanding any provision to the contrary herein, the City may give Contractor and its Sureties written notification to immediately correct the situation or the Contract shall be terminated.

In the event that such notice is given, and, in the event such situation is not corrected, or arrangements for correction satisfactory to the City are not made, within ten (10) calendar days from the date of such notice or within such other period of time as may be specified by the City in the notice, the Contract shall upon the expiration of said period cease and terminate. In the event of any such termination, City may take over the Work and prosecute the Work to completion, or otherwise, and the Contractor and its Sureties shall be liable to City for any cost occasioned City thereby, as hereinafter set forth.

In the event City completes the Work, or causes the Work to be completed, no payment of any kind shall be made to Contractor until the Work is complete. The cost of completing the Work, including but not limited to, extra costs of project administration and management incurred by City, both direct or indirect, shall be deducted from any sum then due, or that becomes due, to Contractor from City. If sums due to Contractor from City are less than the cost of completing the Work, Contractor and its Sureties shall pay City a sum equal to this difference on demand. In the event City completes the Work, and there is a sum remaining due to Contractor after City deducts the costs of completing the Work, then City shall pay such sum to Contractor. The Contractor and Contractor's Sureties shall be jointly and severally liable for all obligations imposed on Contractor hereunder.

No act by City before the Work is finally accepted, including, but not limited to, exercise of other rights under the Contract, actions at law or in equity, extensions of time, payments, assessments of liquidated damages, occupation or acceptance of any part of the Work, waiver of any prior breach of the Contract or failure to take action pursuant to this section upon the happening of any prior default or breach of Contractor, shall be construed to be a waiver or estoppel of the City's right to act pursuant to this Section upon any subsequent event, occurrence or failure by Contractor to fulfill the terms and conditions of the Contract. The rights of City to terminate the Contract pursuant to this Section and pursuant to Sections 26 and 27 are cumulative and are in addition to all other rights of City pursuant to the Contract and at law or in equity.

29. CONTRACTOR BANKRUPT

If Contractor should commence any bankruptcy proceeding, or if Contractor is adjudged a bankrupt, or if Contractor makes any assignment for the benefit of creditors, or if a receiver is appointed on account of Contractor's insolvency, then the City may, without prejudice to any other right or remedy, terminate the Contract and complete the work by giving notice as provided in Section 28 above.

30. SURETIES' OBLIGATIONS UPON TERMINATION

If the City terminates the Contract pursuant to Section 28 or Section 29 above:

(A) The Surety under Contractor's performance bond shall be fully responsible for all of the Contractor's remaining obligations of performance under the Contract as if the Surety were a party to the Contract, including without limitation Contractor's obligations, as provided in the Contract Documents, to complete and provide a one-year warranty of the entire Work, pay liquidated damages and indemnify, defend and hold harmless City, up to the full amount of the performance bond.

(B) The Surety under Contractor's payment bond shall be fully responsible for the performance of all of the Contractor's remaining payment obligations for work, services, equipment or materials performed or provided in connection with the Work or any portion thereof, up to the full amount of the payment bond.

31. ACCOUNTING RECORDS OF CONTRACTOR

During performance of the Contract and for a period of three (3) years after completing the entire Work, Contractor shall maintain all accounting and financial records related to the Contract and performance of the Work in accordance with generally accepted accounting practices, and shall keep and make such records available for inspection and audit by representatives of the City upon reasonable written notice.

32. USE TAX REQUIREMENTS

During the performance of this Agreement, CONTRACTOR, for itself, its assignees and successors in interest, agrees as follows:

(A) Use Tax Direct Payment Permit: For all leases and purchases of materials, equipment, supplies, or other tangible personal property used to perform the Agreement and shipped from outside California, the Contractor and any subcontractors leasing or purchasing such materials, equipment, supplies or other tangible personal property shall obtain a Use Tax Direct Payment Permit from the California State Board of Equalization ("SBE") in accordance with the applicable SBE criteria and requirements.

(B) Sellers Permit: For any construction contract and any construction subcontract in the amount of \$5,000,000 or more, Contractor and the subcontractor(s) shall obtain sellers permits from the SBE and shall register the jobsite as the place of business for the purpose of allocating local sales and use tax to the City. Contractor and its subcontractors shall remit the self-accrued use tax to the SBE, and shall provide a copy of each remittance to the City.

(C) The above provisions shall apply in all instances unless prohibited by the funding source for the Agreement.

IN WITNESS WHEREOF, the parties hereto have signed this Agreement on the date set for opposite their names.

CONTRACTOR

Under penalty of perjury, I certify that the taxpayer identification number and all other information provided here are correct.

DATE _____

BY _____

Print Name

Title

BY _____

Print Name

Title

Federal ID#

State ID#

City of Sacramento Business Operation Tax Certificate No. (City will not award contract until Certificate Number is obtained)

Type of Business Entity (*check one*):

- _____ Individual/Sole Proprietor
- _____ Partnership
- _____ Corporation
- _____ Limited Liability Company
- _____ Other (*please specify:* _____)

CITY OF SACRAMENTO
a municipal corporation

DATE _____

BY _____

For: John F. Shirey, City Manager

Original Approved As To Form:

Attest:

City Attorney

City Clerk

CITY OF SACRAMENTO
PERFORMANCE BOND
Department of Utilities

Bond #: _____
Premium: _____
Page 1 of 1

WHEREAS, the City of Sacramento, in the State of California, hereinafter called City has conditionally awarded to *(here insert full name and address of Contractor)*:

as principal, hereinafter called Contractor, an agreement for construction of:

LAMPASAS AVENUE SEWER REPLACEMENT
(PN: X14120600) (B14141321009)

in accordance with the plans, specifications, drawings, conditions, and project manual prepared therefore, which agreement is by reference made a part hereof, and is hereinafter referred to as the Contract; and

WHEREAS, under the terms of the Contract, Contractor is required to furnish a bond for the faithful performance of the Contract.

NOW, THEREFORE, we the Contractor and *(here insert full name and address of Surety)*:

_____, a corporation duly authorized and admitted to transact business and issue surety bonds in the State of California, hereinafter called Surety, are held and firmly bound unto the City, as obligee, in the sum of _____ DOLLARS \$ _____), for the payment of which sum well and truly to be made, we the Contractor and Surety bind ourselves, our heirs, executors, administrators, successors and assigns, jointly and severally. The condition of this obligation is such that, if the Contractor, Contractor's heirs, executors, administrators, successors, or assigns, shall in all things stand to and abide by, and well and truly keep and fully perform all covenants, conditions and agreements required to be kept and performed by Contractor in the Contract and any changes, additions or alterations made thereto, to be kept and performed at the time and in the manner therein specified, and in all respects according to their true intent and meanings, and shall indemnify and save harmless the City, its officers, employees and agents, as therein provided, then this obligation shall be null and void; otherwise shall be and remain in full force and effect. This obligation shall remain in full force and effect until (1) the date that the Contractor no longer has any remaining obligation of performance under the Contract, or (2) the date that is one year after the date that the work to be performed under the Contract is accepted as complete by the City, whichever occurs later.

As part of the obligation secured hereby and in addition to the sum specified above, there shall be included all costs, expenses and fees, including attorney's fees, reasonably incurred by City in successfully enforcing such obligation, all to be taxed as costs and included in any judgement rendered.

The Surety, for value received, hereby stipulates and agrees that no change, extension of time, alteration or addition to the terms of the Contract, or to the work to be performed thereunder, or to the specifications accompanying the same, shall in any way affect its obligations on this bond, and it does hereby waive notice of any such change, extension, alteration or addition.

IN WITNESS WHEREOF, this instrument has been duly executed by authorized representatives of the Contractor and Surety.
SIGNED AND SEALED on _____, 2013.

(Contractor) (Seal)

By _____

Title _____

(Surety) (Seal)

By _____

Title _____

Agent Name and Address _____

ORIGINAL APPROVED AS TO FORM:

City Attorney

Agent Phone # _____

Surety Phone # _____

California License # _____

Surety Email: _____

WHEREAS, the City of Sacramento, in the State of California, hereinafter called City, has conditionally awarded to:

hereinafter called Contractor, a contract for construction of:

LAMPASAS AVENUE SEWER REPLACEMENT
(PN: X14120600) (B14141321009)

Which contract is by reference incorporated herein and made a part hereof, and is hereinafter referred to as the Contract; and

WHEREAS, under the terms of the Contract and pursuant to Chapter 5 of Title 3 of Part 6 of Division 4 of the California Civil Code (commencing with Civil Code Section 9550), Contractor is required to furnish a good and sufficient payment bond to secure payment of the claims to which reference is made in Civil Code Section 9554.

NOW, THEREFORE, we the Contractor and (*here insert full name and address of Surety*):

_____, a corporation a corporation duly authorized and admitted to transact business and issue surety bonds in the State of California, hereinafter called Surety, are held and firmly bound unto the City, and unto all persons or entities entitled to assert a claim against a payment bond under any of the aforesaid Civil Code provisions in the sum of _____ DOLLARS (\$_____), on the condition that if Contractor shall fail to pay for any materials or equipment furnished or used in performance of the Contract, or for any work or labor thereon of any kind, or for amounts due under the Unemployment Insurance Act with respect to such work or labor, or for any amounts required to be deducted, withheld, and paid over to the Franchise Tax Board or the Employment Development Department from the wages of employees of the Contractor and all subcontractors with respect to such work or labor, then the Surety shall pay the same in an amount not exceeding the sum specified above. If suit is brought upon this bond, Surety shall pay, in addition to the above sum, all costs, expenses and fees, including attorney's fees, reasonably incurred by any party in successfully enforcing the obligation secured hereby, all to be taxed as costs and included in any judgment rendered. Should the condition of this bond be fully performed, then this obligation shall become null and void, otherwise it shall be and remain in full force and effect, and shall bind Contractor, Surety, their heirs, executors, administrators, successors and assigns, jointly and severally.

It is hereby stipulated and agreed that this bond shall inure to the benefit of all persons, companies, corporations, political subdivisions, State agencies and other entities entitled to assert a claim against a payment bond under any of the aforesaid Civil Code provisions, so as to give a right of action to them or their assigns in any suit brought upon this bond. The Surety, for value received, hereby stipulates and agrees that no change, extension of time, alteration or addition to the terms of the Contract or to the work to be performed thereunder or to the specifications accompanying the same shall in any way affect its obligations on this bond, and it does hereby waive notice of any such change, extension, alteration or addition.

IN WITNESS WHEREOF, this instrument has been duly executed by authorized representatives of the Contractor and Surety.
SIGNED AND SEALED on _____ 2013.

(Contractor) (Seal)
By _____
Title _____

(Surety) (Seal)
By _____
Title _____
Agent Name and Address _____

ORIGINAL APPROVED AS TO FORM:

City Attorney

Agent Phone # _____
Surety Phone # _____
California License # _____
Surety Email: _____

CALIFORNIA LABOR CODE RELATING TO APPRENTICES ON PUBLIC WORKS PROJECTS

See following links: www.dir.ca.gov and/or www.leginfo.ca.gov

Request for Taxpayer Identification Number and Certification

**Give Form to the
 requester. Do not
 send to the IRS.**

Print or type See Specific Instructions on page 2.	Name (as shown on your income tax return)	
	Business name/disregarded entity name, if different from above	
	Check appropriate box for federal tax classification: <input type="checkbox"/> Individual/sole proprietor <input type="checkbox"/> C Corporation <input type="checkbox"/> S Corporation <input type="checkbox"/> Partnership <input type="checkbox"/> Trust/estate <input type="checkbox"/> Limited liability company. Enter the tax classification (C=C corporation, S=S corporation, P=partnership) ▶ _____ <input type="checkbox"/> Other (see instructions) ▶ _____	
	<input type="checkbox"/> Exempt payee	
	Address (number, street, and apt. or suite no.)	Requestor's name and address (optional)
City, state, and ZIP code		
List account number(s) here (optional)		

Part I Taxpayer Identification Number (TIN)

Enter your TIN in the appropriate box. The TIN provided must match the name given on the "Name" line to avoid backup withholding. For individuals, this is your social security number (SSN). However, for a resident alien, sole proprietor, or disregarded entity, see the Part I instructions on page 3. For other entities, it is your employer identification number (EIN). If you do not have a number, see *How to get a TIN* on page 3.

Note. If the account is in more than one name, see the chart on page 4 for guidelines on whose number to enter.

Social security number											
				-			-				
Employer identification number											
				-							

Part II Certification

Under penalties of perjury, I certify that:

1. The number shown on this form is my correct taxpayer identification number (or I am waiting for a number to be issued to me), and
2. I am not subject to backup withholding because: (a) I am exempt from backup withholding, or (b) I have not been notified by the Internal Revenue Service (IRS) that I am subject to backup withholding as a result of a failure to report all interest or dividends, or (c) the IRS has notified me that I am no longer subject to backup withholding, and
3. I am a U.S. citizen or other U.S. person (defined below).

Certification instructions. You must cross out item 2 above if you have been notified by the IRS that you are currently subject to backup withholding because you have failed to report all interest and dividends on your tax return. For real estate transactions, item 2 does not apply. For mortgage interest paid, acquisition or abandonment of secured property, cancellation of debt, contributions to an individual retirement arrangement (IRA), and generally, payments other than interest and dividends, you are not required to sign the certification, but you must provide your correct TIN. See the instructions on page 4.

Sign Here	Signature of U.S. person ▶	Date ▶

General Instructions

Section references are to the Internal Revenue Code unless otherwise noted.

Purpose of Form

A person who is required to file an information return with the IRS must obtain your correct taxpayer identification number (TIN) to report, for example, income paid to you, real estate transactions, mortgage interest you paid, acquisition or abandonment of secured property, cancellation of debt, or contributions you made to an IRA.

Use Form W-9 only if you are a U.S. person (including a resident alien), to provide your correct TIN to the person requesting it (the requester) and, when applicable, to:

1. Certify that the TIN you are giving is correct (or you are waiting for a number to be issued).
2. Certify that you are not subject to backup withholding, or
3. Claim exemption from backup withholding if you are a U.S. exempt payee. If applicable, you are also certifying that as a U.S. person, your allocable share of any partnership income from a U.S. trade or business is not subject to the withholding tax on foreign partners' share of effectively connected income.

Note. If a requester gives you a form other than Form W-9 to request your TIN, you must use the requester's form if it is substantially similar to this Form W-9.

Definition of a U.S. person. For federal tax purposes, you are considered a U.S. person if you are:

- An individual who is a U.S. citizen or U.S. resident alien,
- A partnership, corporation, company, or association created or organized in the United States or under the laws of the United States,
- An estate (other than a foreign estate), or
- A domestic trust (as defined in Regulations section 301.7701-7).

Special rules for partnerships. Partnerships that conduct a trade or business in the United States are generally required to pay a withholding tax on any foreign partners' share of income from such business. Further, in certain cases where a Form W-9 has not been received, a partnership is required to presume that a partner is a foreign person, and pay the withholding tax. Therefore, if you are a U.S. person that is a partner in a partnership conducting a trade or business in the United States, provide Form W-9 to the partnership to establish your U.S. status and avoid withholding on your share of partnership income.

2013 Withholding Exemption Certificate**590**

This form can only be used to certify exemption from nonresident withholding under California Revenue and Taxation Code (R&TC) Section 18662. Do not use this form for exemption from wage withholding.

File this form with your withholding agent. (Please type or print)

Withholding agent's name _____

Payee's name _____

Payee's

SSN or ITIN

FEIN

CA corp. no.

CA SOG file no.

Address (number and street, PO Box, or PMB no.) _____

Apt. no./ Ste. no. _____

City _____

State _____

ZIP Code _____

Read the following carefully and check the box that applies to the payee.

I certify that for the reasons checked below, the payee named on this form is exempt from the California income tax withholding requirement on payment(s) made to the entity or individual.

Individuals — Certification of Residency:

I am a resident of California and I reside at the address shown above. If I become a nonresident at any time, I will promptly notify the withholding agent. See instructions for General Information D, Who is a Resident, for the definition of a resident.

Corporations:

The above-named corporation has a permanent place of business in California at the address shown above or is qualified through the California Secretary of State (SOS) to do business in California. The corporation will file a California tax return and withhold on payments of California source income to nonresidents when required. If this corporation ceases to have a permanent place of business in California or ceases to do any of the above, I will promptly notify the withholding agent. See instructions for General Information F, What is a Permanent Place of Business, for the definition of permanent place of business.

Partnerships or limited liability companies (LLC):

The above-named partnership or LLC has a permanent place of business in California at the address shown above or is registered with the California SOS, and is subject to the laws of California. The partnership or LLC will file a California tax return and will withhold on foreign and domestic nonresident partners or members when required. If the partnership or LLC ceases to do any of the above, I will promptly inform the withholding agent. For withholding purposes, a limited liability partnership (LLP) is treated like any other partnership.

Tax-Exempt Entities:

The above-named entity is exempt from tax under California Revenue and Taxation Code (R&TC) Section 23701 _____ (insert letter) or Internal Revenue Code Section 501(c) _____ (insert number). The tax-exempt entity will withhold on payments of California source income to nonresidents when required. If this entity ceases to be exempt from tax, I will promptly notify the withholding agent. Individuals cannot be tax-exempt entities.

Insurance Companies, Individual Retirement Arrangements (IRAs), or Qualified Pension/Profit Sharing Plans:

The above-named entity is an insurance company, IRA, or a federally qualified pension or profit-sharing plan.

California Trusts:

At least one trustee and one noncontingent beneficiary of the above-named trust is a California resident. The trust will file a California fiduciary tax return and will withhold on foreign and domestic nonresident beneficiaries when required. If the trustee becomes a nonresident at any time, I will promptly notify the withholding agent.

Estates — Certification of Residency of Deceased Person:

I am the executor of the above-named person's estate. The decedent was a California resident at the time of death. The estate will file a California fiduciary tax return and will withhold on foreign and domestic nonresident beneficiaries when required.

Nonmilitary Spouse of a Military Servicemember:

I am a nonmilitary spouse of a military servicemember and I meet the Military Spouse Residency Relief Act (MSRRA) requirements. See instructions for General Information E, MSRRA.

CERTIFICATE: Please complete and sign below.

Under penalties of perjury, I hereby certify that the information provided in this document is, to the best of my knowledge, true and correct. If conditions change, I will promptly notify the withholding agent.

Payee's name and title (type or print) _____ Daytime telephone no. _____

Payee's signature ► _____ Date _____

SPECIAL PROVISIONS

**CITY OF SACRAMENTO
SPECIAL PROVISIONS FOR**

**LAMPASAS AVENUE SEWER REPLACEMENT
(PN: X14120600)**

TABLE OF CONTENTS

SECTION 1 – GENERAL CONSTRUCTION REQUIREMENTS	1
1.01 Location, Scope of Work.....	1
1.02 Specifications.....	1
1.03 Time of Award.....	1
1.04 Providing Bonds and Surety.....	1
1.05 Interpretation of Contract Documents.....	1
1.06 Proof of Compliance with Contract.....	2
1.07 Shop Drawings & Submittals.....	2
1.08 Project Sign.....	2
1.09 Manufacturer’s Instructions.....	3
1.10 Project Scheduling.....	3
1.11 Record Drawings.....	3
1.12 Materials and Equipment.....	3
1.13 Permits.....	3
1.14 Permanent Survey Monuments.....	4
1.15 Administrative Penalty Ordinance.....	4
1.16 Water Quality Control.....	4
1.17 Project Closeout.....	5
1.18 Payment.....	5
SECTION 2– PUBLIC CONVENIENCE & PROTECTION OF EXISTING CONDITIONS	5
2.01 Public Right-of-Way and Easements.....	5
2.02 Existing Facilities.....	5
2.03 Work Performed by City Crews.....	6
2.04 Existing Site Conditions.....	6
2.05 Handling and Removal of Hazardous or Contaminated Materials.....	6
2.06 Health and Safety.....	7
2.07 Public Notification of Work.....	7
2.08 Maintenance of Traffic, Public Safety and Convenience.....	8
2.09 Removal of Street Parking.....	10
2.10 Payment.....	11
SECTION 3 – GENERAL SEWER CONSTRUCTION REQUIREMENTS	11
3.01 Trench Excavation and Backfill.....	11
3.02 Pavement Cutting and Surface Restoration.....	11
3.03 Temporary Paving.....	12
3.04 Closed Circuit Television Inspection of Pipes.....	12
3.05 Maintaining Water, Sewer & Drainage Flows.....	13
3.06 Tree Preservation Requirements.....	16

3.07	Archaeological Resources Discovery	16
3.08	Payment.....	17
SECTION 4 – ITEMS OF THE PROPOSAL		18
Item No. 1	Preconstruction Photographs	18
Item No. 2	Mobilization.....	18
Item No. 3	Potholes	18
Item No. 4	6-inch Sewer Pipe to Remove, 8-inch Pipe to Place	19
Item No. 5	6-inch Sewer Pipe to Remove, 10-inch Pipe to Place.....	19
Item No. 6	6-inch Sewer Pipe, to Place.....	19
Item No. 7	Manhole to Remove, Manhole No. 3 to Construct	20
Item No. 8	Manhole No. 3 to Construct	21
Item No. 9	Existing Manhole, to Remove	22
Item No. 10	Inside Drop Connection, to be Constructed	22
Item No. 11	Substandard Sewer Service, to Replace	22
Item No. 12	Pipe ends, to Plug.....	24
Item No. 13	Sewer Pipeline, to Abandon.....	24
Item No. 14	Substandard Water Service, to Replace.....	26
Item No. 15	Unsuitable Material, Removal and Replacement	27
Item No. 16	CCTV Inspection.....	28
Item No. 17	Concrete Closure Collar	28
Item No. 18	Unmarked Utility Crossings.....	29
APPENDIX A		31
APPENDIX B		37

**SPECIAL PROVISIONS FOR
LAMPASAS AVENUE SEWER REPLACEMENT
(PN: X14120600)**

SECTION 1 – GENERAL CONSTRUCTION REQUIREMENTS

1.01 Location, Scope of Work

These Special Provisions cover the replacement of sewer facilities within Lampasas Avenue between Norwood and Altos Avenues. The work to be performed consists of replacing about 1,610 linear feet of sewer pipeline, manholes, substandard sewer services, and associated work. The Contractor shall provide all labor, materials, tools and equipment, and shall perform all work necessary to complete the subject project in place and make all required connections to the existing sewer system as shown on the Plans and as specified herein.

1.02 Specifications

The work to be performed under this contract shall be done in accordance with the Special Provisions contained herein. In these Special Provisions, reference is made to the Standard Specifications of the City of Sacramento, adopted June 2007, and subsequent addenda referred to herein as "Standard Specifications". The general requirements of this contract shall be governed by these Special Provisions first, followed by Sections 1 through 8 of the Standard Specifications. Other standards or specifications specified in these Special Provisions govern only the applicable technical specifications.

1.03 Time of Award

Time of Award for this contract shall be made within Sixty (60) calendar days after opening of the proposals to the lowest responsible bidder, per Section 3-2 of the Standard Specifications.

1.04 Providing Bonds and Surety

The Contractor shall provide signed agreement and surety bonds within ten (10) calendar days after receipt of notice to award by the City and prior to award by the City Council. The contractor shall be reimbursed for all surety bond costs should the City Council not award a contract.

1.05 Interpretation of Contract Documents

Questions from bidder's concerning the interpretation of any portion of the contract documents may be directed to Gary Gulseth of the City of Sacramento, Department of

Utilities, 1395 35th Ave, Sacramento, California, 95822, phone (916) 808-1412. Interpretation, where necessary, will be made by the City in the form of an addendum to the contract documents and, when issued, will be sent as promptly as is practicable to all parties to whom the bid documents have been issued. All such addenda shall become part of the contract.

It shall also be the bidder's responsibility to call to the attention of the Engineer any missing pages or drawings in the contract documents including the addenda. These items shall be brought to the attention of the Engineer at least 7 calendar days prior to the bid opening date.

1.06 Proof of Compliance with Contract

In order that the Engineer may determine whether the Contractor has complied with the requirements of the contract documents not readily determinable through inspection and tests of plant, equipment, work, or materials, the Contractor shall at any time when requested, at the Contractor's expense, submit to the Engineer properly authenticated documents or other satisfactory proofs as to his compliance with such requirements.

1.07 Shop Drawings & Submittals

In accordance with Section 5-7 of the Standard Specifications, Contractor shall prepare and submit for review 5 copies of the following shop drawings and submittals:

1. Construction schedule
2. Concrete and asphalt concrete mix designs (manholes and pavement)
3. Record drawings (upon completion of work)
4. Traffic control plan
5. Water quality control plan
6. Proposed pipe material and fittings
7. Clean out assembly
8. Flow control plan (if necessary)
9. Water services
10. Public notification plan
11. Any other items

Contractor is advised that at the Engineer's discretion, the above list may be expanded to include additional items to which Section 5-7 of the Standard Specifications will apply. Contractor shall keep one copy of the approved Traffic Control Plan and the Water Quality Control Plan at the construction site at all times.

1.08 Project Sign

Prior to beginning any onsite work the contractor shall install a total of two (2) project signs. The signs shall be supplied by the City and are approximately 30-inches by 54-inches. Location and height of sign installation shall be as directed by the Engineer. In general, the signs shall be installed a minimum of seven (7) feet and maximum of ten

(10) feet above surrounding grade. If acceptable to the Engineer an existing sign post may be used, otherwise, the Contractor shall be required to install a new post. Each sign and post installed by the Contractor shall be removed at the end of the project and the sign returned to the City.

1.09 Manufacturer's Instructions

Contractor shall comply with manufacturer's installation instructions and procedures in accordance with Section 5-16 of the City Standard Specifications.

1.10 Project Scheduling

The Contractor shall submit a detailed schedule showing all items of work at least ten (10) days prior to initiating onsite construction. The schedule shall include the proposed sequencing of construction activities. The schedule shall be submitted, reviewed and updated in accordance with Section 7-2 of the Standard Specifications. No progress payments will be made for work completed prior to acceptance of the schedule.

Weekend work will be performed in accordance with Section 7-4 of the Standard Specifications.

1.11 Record Drawings

The Contractor shall maintain a neat and accurate marked set of record drawings showing the final locations and layout of piping and conduit; structures; and other facilities. Drawings shall be kept current weekly, with all work instructions and change orders, and construction adjustments. Installed cleanouts shall be dimensioned to the nearest property line or be assigned stations to the nearest foot. Drawings shall be subject to the inspection of the Engineer at all times and progress payments, or portions thereof, may be withheld if drawings are not accurate and current. Pipe material shall be added to drawing, if not denoted on contract drawings. Prior to acceptance of the work, the Contractor shall deliver to the Engineer one (1) set of neatly marked record drawings accurately showing the information required above.

Record drawings shall be submitted and approved by the Engineer in accordance with "Shop Drawings and Submittals" of these Special Provisions.

1.12 Materials and Equipment

The Contractor is responsible for the care and protection of all materials and equipment until the completion and final acceptance of the work, in accordance with Section 5-15, 5-16, 5-17, 5-18, 5-21, and 5-22 of the Standard Specifications and these Special Provisions. *PVC pipe manufactured by JM Pipe or PW Eagle Pipe will not be allowed.*

1.13 Permits

None required.

1.14 Permanent Survey Monuments

The Contractor is responsible for verifying that arrangements have been made for preserving and/or perpetuating all permanent survey monuments affected by the work, in accordance with Section 5-6 of the Standard Specifications.

1.15 Administrative Penalty Ordinance

The Contractor shall become familiar with Chapter 12.20 of the City Code which contains minimum requirements and restrictions relating to construction activities within the City right of way and establishes administrative penalties for non-compliance of these requirements. The Contractor may be assessed the administrative penalty for each violation of any provision addressed by the ordinance, unless modified herein, and amounts can be deducted from the Contract. The ordinance includes the following general categories:

- Working hours for the City's "Primary Streets"
- Traffic control plan requirements
- Access to private property
- Maintenance of construction areas
- Maintenance of traffic, public safety and convenience
- Repair of traffic control systems
- Care of existing known facilities
- Protection of existing improvements
- Public notification
- Noise levels

Copies of the ordinance are available from the City Clerk's Office, 915 I Street, Sacramento, CA. 95814, and at www.cityofsacramento.org.

1.16 Water Quality Control

The Contractor shall be responsible for the requirements consisting of regulations contained in the National Pollution Discharge Elimination System (NPDES) Stormwater Permit, issued to the City and in accordance with Section 16 of the Standard Specifications.

The Contractor shall prepare and submit an erosion, sediment and pollution control plan (ESC Plan) to the Engineer for review. The ESC Plan shall be submitted a minimum of 48 hours prior to start of the work. The Contractor shall not begin work until an accepted ESC Plan is on file with the Engineer.

The City reserves the right to take corrective action and withhold the City's costs for corrective action from progress payments or final payment in accordance with Section 7, "Retention of Sums Charged against the Contractor", of the Agreement, contained herein. Any fines, including third-party claims, levied against the City as a result of the Contractor's non-compliance are the Contractor's sole responsibility and will be withheld

from progress payments or final payment in accordance with Section 7, of the Agreement.

1.17 Project Closeout

When the project is completed in accordance with the Plans and Specifications, the Contractor shall notify the Engineer of the completion of the project at which time the City will prepare a list of deficient work items, or punch list, and after all punch list items have been completed to the satisfaction of the Engineer, and as-built drawings are completed and submitted, a completion report will be prepared, as detailed and in accordance with Section 8-4 of the Standard Specifications.

1.18 Payment

Full compensation for furnishing all labor, materials, tools, equipment and incidentals and for doing all work involved in performing and complying with these General Requirement items shall be considered as included in the prices paid for in the various contract bid items the Contractor deems appropriate and no additional compensation will be allowed.

END OF SECTION

SECTION 2– PUBLIC CONVENIENCE & PROTECTION OF EXISTING CONDITIONS

2.01 Public Right-of-Way and Easements

All sewer and water pipe and appurtenances constructed as part of this project are to be placed within public street rights-of-way and easements. The Contractor shall confine his or her operations within the limits of existing street right-of-way or easements as much as practicable.

In the event the Contract requirements necessitate the Contractor to encroach onto adjoining private property the Contractor shall make all necessary arrangements with the owner of the property for such encroachment. A copy of any written agreements entered into between the Contractor and the property owner concerning encroachment onto private property shall be provided to the Engineer prior to beginning any work on the property described in the agreement.

2.02 Existing Facilities

Protection and maintenance of existing utilities shall meet the applicable requirements of Sections 13 of the Standard Specifications and these Special Provisions.

The location, alignment, and depth of existing underground utilities as shown on the Plans are taken from public records and no responsibility is assumed for the accuracy thereof. For the most part, underground utility services are not shown on the Plans.

Attention is directed to the provisions in Section 6-19 of the Standard Specifications.

The Contractor will insure that utility services to customers in the project are maintained.

The cost of relocating existing overhead and/or underground utilities not specified on the Plans to be relocated, but are relocated or cut and reconnected at the Contractor's choice, shall be borne by the Contractor.

2.03 Work Performed by City Crews

The Contractor is advised that the City retains the option of performing with City crews all or a portion of any work involved in relocating, repairing, or otherwise restoring existing sewer, water, and drainage systems and services to developed properties within the limits of the project that may be in conflict with the proposed project improvements. Any such work performed by City forces will be at the discretion and convenience of the City. All work performed and materials provided by the City will be paid for by the Contractor or removed from this contract at no additional cost to the City.

2.04 Existing Site Conditions

Bidders are directed to Section 2-4 of the Standard Specifications which require Bidders to examine the project site.

2.05 Handling and Removal of Hazardous or Contaminated Materials

In the event hazardous or contaminated materials are encountered at the site for which separate handling or removal provisions have not been made in these Special Provisions, the Contractor shall stop work on that item, contact the Engineer and schedule his operations to work elsewhere on the site, if possible. The City will be responsible for handling and removal of hazardous material or may request that the Contractor be made available, through contract change order, to provide additional services as needed for the completion of the work. Additional services may consist of retaining a subcontractor who possesses a California license for hazardous substance removal and remedial actions.

Hazardous or contaminated materials may only be removed and disposed of from the project site in accordance with the following provisions:

1. All work is to be completed in accordance with the following regulations and requirements:
 - a. Chapter 6.5, Division 20, California Health and Safety Code.
 - b. California Administration Code, Title 22, relating to Handling, Storage, and Treatment of Hazardous Materials.
 - c. City of Sacramento Building Code and the Uniform Building Code, 1994 edition.
2. Coordination shall be made with the County of Sacramento Environmental Management Department, Hazardous Materials Division, and the necessary

applications shall be filed.

3. All hazardous materials shall be disposed of at an approved disposal site and shall only be hauled by a current California registered hazardous waste hauler using correct manifesting procedures and vehicles displaying a current Certificate of Compliance. The Contractor shall identify by name and address the site where toxic substances shall be disposed of. No payment for removal and disposal services shall be made without a valid certificate from the approved disposal site that the material was delivered.

None of the aforementioned provisions shall be construed to relieve the Contractor from the Contractor's responsibility for the health and safety of all persons (including employees) and from the protection of property during the performance of the work. This requirement shall be applied continuously and not be limited to normal working hours.

2.06 Health and Safety

The Contractor is warned that existing sewers and appurtenances have been exposed to sewage and industrial wastes. These facilities shall therefore be considered contaminated with disease-causing organisms. Personnel in contact with contaminated facilities, debris, wastewater, or similar items shall be advised by the Contractor of the necessary precautions that must be taken to avoid becoming diseased. It is the Contractor's responsibility to urge his personnel to observe a strict regime of proper hygienic precautions, including any inoculations recommended by the local public health officer.

Because of the danger of solvents, gasoline, and other hazardous material in the existing sewers, these areas shall be considered hazardous to open flame, sparks, or unventilated occupancy. The Contractor shall be aware of these dangers and shall take the necessary measures to assure his personnel observe proper safety precautions when working in these areas.

The Contractor shall not allow any wastewater to discharge from sewage collection systems onto adjacent lands or waters. In case of accidental discharge, the Contractor shall be responsible for containment, immediate cleanup and disposal at his own expense to the full satisfaction of the Engineer. Where containment is not possible, adequate disinfection shall be provided by the Contractor at his expense as directed by the Engineer or agency with jurisdiction. If, in the opinion of the Engineer, the Contractor fails to adequately follow the above guidelines, he will make arrangements to have the work done by others, and have the cost charged to the Contractor.

2.07 Public Notification of Work

The Contractor shall notify property owners and/or tenants adjacent to the project limits in writing two (2) working days in advance of beginning work. The notice shall be

approved by the Engineer and shall describe the work to be performed, the anticipated duration of construction and the name and telephone number of the Contractor's representative that can be reached 24 hours a day, seven (7) days a week. See sample notification letters in Appendix B.

2.08 Maintenance of Traffic, Public Safety and Convenience

The Contractor's attention is directed to Sections 6-6 through 6-11, 7-4 and 16-3 of the Standard Specifications.

Spillage resulting from hauling operations along or across any public traveled way shall be removed immediately by the Contractor at his expense. Water or dust palliative shall be applied if ordered by the Engineer for the alleviation or prevention of dust nuisance.

All persons performing work shall repair or replace, to previous condition or better, all existing traffic control system markers or devices that are damaged or destroyed during work within three (3) calendar days of the completion of work in the immediate area unless written direction extending the time period or relieving the persons performing work of this obligation is provided by the Engineer.

The Contractor will ensure that utility services to customers in the project are maintained.

The Contractor shall be required to establish traffic scheduling and control measures acceptable to the Engineer prior to starting any work. The Contractor shall submit to the Engineer for review and approval a plan showing proposed traffic control measures and/or detours for vehicles and pedestrians affected by the construction work. This plan shall be submitted a minimum of ten (10) working days prior to the scheduled commencement of any onsite work by the Contractor. **The Contractor will not be allowed to begin onsite work until an approved plan is on file with the Engineer.** In addition, the approved plan shall be kept on hand at the project site at all times while construction is in progress. **All advance warning and traffic delineation shall conform to the provisions of Section 6-10 of the Standard Specifications.**

The Contractor's traffic control plan shall include location of proposed work area, locations of areas where the public right of way will be closed or obstructed, proposed phases of traffic control, and time period of when traffic control will be in effect. The traffic control plan shall also include name and business address of Contractor and a statement that the Contractor will comply with City's noise ordinance.

The Contractor shall be solely and completely responsible for furnishing, installing, and maintaining all warning signs and devices necessary to safeguard the general public and the work, and to provide for the safe and proper routing of all vehicular and pedestrian traffic during the performance of the work. The requirement shall apply continuously and shall not be limited to normal working hours.

The Contractor shall perform the following requirements included in the City ordinance

Chapter 12.20, with this contract:

1. The Contractor shall not cause public rights-of-way, public property or public easement to be covered with construction related trash, debris, garbage, waste material or soil. Areas affected by the construction, must be cleaned to the satisfaction of the Engineer prior to re-opening to the public.
2. Trench plates shall not be utilized for more than three (3) calendar days in one location and temporary surfacing shall not be utilized for more than five (5) calendar days in one location without prior written approval of the Engineer.
3. The Contractor shall provide access to all existing driveways at all times except when excavation is in progress, when forms are in place, when concrete or asphalt is being placed or unless other arrangements are made with the property owner. The Contractor shall take precautions so as not to entrap vehicles on private property during the progress of the work. Driveways may be closed only during normal working hours and only after giving property owners a minimum of twenty-four (24) hours' notice in advance of the closure. Access for emergency vehicles shall be available on all streets within the construction area at all times.
4. Rear access to buildings and existing parking areas behind buildings shall be maintained. If arrangements have been made with property owners, the Contractor may close such access for a limited time. Contractor shall give property owners forty-eight (48) hours' notice in advance of the closure.
5. Provide for pedestrian traffic at all times except where closures are approved in advance by the Engineer.
6. At least one (1) lane of traffic shall be maintained at all times in Lampasas and Altos Avenues. The contractor is hereby alerted that Norwood Avenue is a designated "primary street" and as such the requirements and administrative penalties of Chapter 12.20 of the City ordinance apply. In accordance with the ordinance, the Contractor shall not impede traffic in any fashion outside the work hours of 8:30 A.M. and 4:00 P.M. All work within public streets and/or roadway right-of-way shall be done in an expeditious manner so as to cause as little inconvenience to the traveling public as possible.
7. Work hours shall be between the hours of 7 a.m. and 6 p.m. Monday through Friday, excluding legal holidays. No work shall be done on Saturdays, Sundays or legal holidays, except as discussed in Section 7-4 of the Standard Specifications and as approved by the Engineer.
8. At night and at other times when work is not in progress, the entire street(s) and/or roadway(s) shall be open to the public for pedestrian and vehicular traffic. Skid-resistant steel plates or other approved methods shall be used to cover all open excavations in the roadway(s) during non-working hours for the entire

project.

All signs and street marking damage caused by or related to the construction of this project shall be replaced in kind by the Contractor. In the case of partial damage to lane stripes and traffic lettering the whole stripe or marking in its entirety shall be replaced. Temporary markings and striping shall be installed within 72 hours (three working days) of damage.

Prior to commencing work and/or closing the street or alley, Contractor shall contact the following City Divisions and agencies:

1. Police Communication Center one (1) working day prior to closure by calling 277-1750, or fax at 277-1772.
2. Fire Department Communications Center one (1) working day prior to closure by calling 228-3035 or fax at 228-3082.
3. City Traffic Engineering Services five (5) working days prior to closure by calling 808-5307.
4. City Solid Waste Division five (5) working days prior to closure by calling 808-4952 or fax at 808-4999. The Contractor shall also coordinate with the property owners all relocations of trash receptacles necessary to maintain garbage collection.
4. Street Parking five (5) working days prior to closure by calling 808-5579 or fax at 808-7501.
5. Regional Transit five (5) working days prior to closure by calling Lynn Cain at 321-5375 or fax at 557-4541.

At a minimum, the information faxed shall include:

Project name and number
Contractor's name and a 24-hour phone number
City of Sacramento's project manager's name
City Inspector Name and phone number
Limits of street closure, with street names
Duration of street closure

2.09 Removal of Street Parking

In locations where the Contractor's operations require removal of on-street parking, such removal shall be in accordance with Section 6-18 of the Standard Specifications. Failure to comply with this section will prevent the City from towing vehicles parked in the proposed work area.

2.10 Payment

Full compensation for furnishing all labor, materials, tools, equipment and incidentals and for doing all work involved in performing and complying with these General Requirement items shall be considered as included in the prices paid for in the various contract bid items the Contractor deems appropriate and no additional compensation will be allowed.

END OF SECTION

SECTION 3 – GENERAL SEWER CONSTRUCTION REQUIREMENTS

3.01 Trench Excavation and Backfill

Trench excavation and backfill in all streets shall meet the applicable requirements of Sections 10, 14 and 26 of the Standard Specifications, these Special Provisions and Backfill & Resurfacing Detail T-80A in Appendix A. If specified in these Special Provisions, pipe shall be backfilled using Controlled Density Fill (CDF), in accordance with Section 10-16 of the Standard Specifications, and as directed by the Engineer.

We anticipate that the original trench for the 12-inch storm drain pipe in Lampasas Avenue was backfilled to the crown of the pipe with crushed or round rock. If the proposed pipe trench encroaches near or into the original storm drain trench, the contractor should anticipate that the sidewalls of the trench, if unsupported, will cave or slough. Appropriate shoring or bracing should be provided to prevent this caving or sloughing.

The Contractor is hereby alerted that 12 and 16 inch diameter high pressure gas mains are located within Lampasas Avenue as shown on the Plans. When working near (within 5 feet) or crossing gas mains, the Contractor shall comply with all PG&E requirements, which may include temporarily supporting the gas mains and/or hand or vacuum excavations for placement of the proposed pipe. The Contractor shall contact PG&E by calling (916) 386-5153 and submit plans and details as requested by PG&E for written approval prior to working near the gas mains. A copy of the written approval shall be provided to the Engineer prior to working near the gas mains.

3.02 Pavement Cutting and Surface Restoration

Pavement cutting and surface restoration shall conform to the applicable provisions of Section 26-11 of the Standard Specifications and these Special Provisions. The Contractor shall restore surfaces in kind (using the same surface material as existing) unless otherwise noted on the Plans or within these Special Provisions. Payment for restoring the surface in kind within any excavation shall be included in the associated item of work unless otherwise stated in these Special Provisions.

If potholes or trenches cross sidewalk, curb, and gutter, Contractor shall replace entire sidewalk panel to nearest control or expansion joint on both sides of trench wall. Extent

of curb and gutter replacement shall coincide with sidewalk panel being replaced. Pavement cutting shall be perpendicular and parallel to the centerline of the road when practicable.

3.03 Temporary Paving

Temporary paving shall be in accordance with Section 14-4 of the Standard Specifications.

3.04 Closed Circuit Television Inspection of Pipes

All newly-constructed pipes shall be inspected by the Contractor utilizing a remote closed circuit in-line television (CCTV) camera. The CCTV inspections shall be conducted after all utilities have been installed and backfill compaction has been completed, but prior to final paving.

Contractor shall also clean pipe as necessary to remove standing water and to remove solids, debris, grease or grit from the entire circumference of the pipe between manholes or access points within the project limits.

The Contractor shall notify the Engineer two (2) working days in advance of the anticipated date of the CCTV inspection so that the Engineer may observe the flow control, cleaning and CCTV inspection operations. It shall be the Contractor's responsibility to coordinate the CCTV inspection with the Engineer.

Perform all CCTV inspection in accordance with NASSCO's Pipeline Assessment Certification Program (PACP). CCTV inspections shall be conducted entirely in digital format and shall be recorded in MPG or AVI format written to DVD and shall be compatible with the Granite XP software (version 3.7.4 or City's current version). All CCTV inspection reports shall be within +/- 2 (two) feet of the measured linear footage along the existing pipe centerline from the center of manhole to the center of manhole or access point.

The documentation of the work shall consist of a DVD, PACP CCTV Reports, and the unmodified PACP database. The database shall contain PACP scoring for each inspection observation or defect. The documentation shall note important features encountered during the inspection. The speed of travel shall be slow enough to detect reverse slope or low spots in pipe grades and to inspect and identify each pipe joint, service connection, etc., but should not, at any time, be faster than 30 feet per minute. The CCTV camera shall be centered in the pipe to provide accurate distance measurements to provide exact locations of important features in the pipe and these footage measurements shall be displayed and documented on the video. The completed DVD shall become the property of the City.

Every section of the pipe (manhole to manhole or access point) shall be identified on the video display and shall include: project name, street name, City manhole numbers, inspector's name, pipe diameter and length, and date of inspection. In addition to

inspecting the pipe, all manholes shall be panned with the CCTV camera.

Work not following these Special Provisions may be rejected for payment and the Contractor may be required to re-do the work

3.05 Maintaining Water, Sewer & Drainage Flows

The Contractor shall be responsible for maintaining sewer, water, and drainage flows including emergency repairs and temporary bypasses in accordance with Section 13-2 of the City Standard Specifications and these Special Provisions. No additional compensation will be paid to the Contractor for temporary diversion, bypassing, or impoundment of existing sewer, water or drainage flows. The cost of such work shall be included in the various contract items of work.

Maintaining sewer and drainage flow (flow control) is defined herein as a method or set of methods used to adjust the flow to allow for replacement, placement, repair, inspection, and maintenance of the sewer and drainage systems. This item is accomplished through the use of pumps to bypass flow around the work area until the work is complete.

Per Section 13 of the Standard Specifications, the Contractor shall furnish all materials, labor, equipment, power, maintenance, etc. to implement the necessary flow control system and control or divert the flow around and/or through the work area for the duration of the work. The design and installation of the necessary system(s), as well as the operation of a temporary bypass pumping system shall be the Contractor's responsibility.

The Contractor shall submit a flow control plan to the Engineer for approval a minimum of ten (10) working days prior to controlling flows and shall not begin onsite work until an approved plan is on file with the Engineer. As a minimum, the flow control plan shall include the following:

- a. Detailed procedures for handling peak estimated flows
- b. Schedule for controlling flow at different stages of the construction
- c. Operation plan
- d. Emergency procedures
- e. Drawing of plug(s), bypass pump and discharge pipeline locations
- f. Bypass pump sizes, capacities, number of each size to be on site, and power equipment
- g. Bypass pipeline sizes and material types
- h. Bypass pipeline locations and/or road crossing details.

Pumping and Bypassing

The Contractor shall provide, operate and maintain a bypass pumping system provided the conditions presented herein are included in the flow control plan and implemented

during construction.

- a. The contractor shall obtain approval and secure all permits for placement of temporary bypass pumping system and pipeline within public right-of-way.
- b. The Contractor shall be responsible for furnishing the necessary equipment, power, labor, and supervision to set up and operate the pumping and bypassing system in order to maintain flows and services. All equipment shall be operated in a manner to keep the pump noise to a minimum and in accordance with the City noise ordinance. Electric pumps or diesel silent pack pumps shall be used. No other type of pump will be acceptable without prior approval of the Project Engineer.
- c. Pumped flows shall be in an enclosed pipe that is adequately protected from traffic, and shall be redirected into the sewer or drainage systems or alternatively into an enclosed tank for hauling to the regional wastewater treatment plant. Dumping or free flow of sewage on private or public property, gutters, streets, sidewalks, or into storm sewers is prohibited.
- d. Bypass pumps shall be fully automatic, self-priming units that do not require use of foot valves or vacuum pumps in priming system. Pumps shall be of open impeller design with ability to pump minimum 3-inch diameter solids. Pumps shall be able to run dry for long periods of time to accommodate the cyclical nature of flows. A standby pump, one of each size, shall be available on site.
- e. The Contractor shall provide the necessary stop/start controls for each pump.
- f. The Contractor shall include one stand-by pump for each size to be maintained on site. Back-up pumps shall be on-line and isolated from the primary system by a valve.
- g. In order to prevent the accidental spillage of flows, all discharge systems shall be temporarily constructed of a secure, tight, leak free discharge pipe. Aluminum "irrigation" type piping or glued PVC pipe will not be allowed.
- h. The Contractor shall be responsible for continuity of the sewer service to each facility connected to the section of sewer main during the execution of the work, and shall also bypass the main sewer flow around the pipe to be replaced, or into adjacent sewers
- i. The pumps and the bypass lines shall be of adequate capacity and size to handle all flows without backup to private property.
- j. The Contractor shall perform leakage tests of the bypass pumping discharge piping using clean water prior to operation.

- k. The Contractor shall inspect the bypass pumping system no less than once every 2 hours to ensure that the system is working correctly. The Contractor shall ensure that the temporary pumping system is properly maintained and a responsible operator shall be on hand at all times when the pumps are operating.
- l. Before the bypass pumping system is dismantled, either to be moved to the next location or at the completion of the work, discharge sewage or stormwater remaining in the bypass discharge pipeline and pumping equipment into the working sewer.
- m. Upon completion of the bypass pumping operation, disturbed areas shall be cleaned and restored to a condition which is at least equal to or better than the condition which existed prior to the start of work.
- n. Substantial infiltration and inflow (I/I) has been recorded within the project area, even for low intensity rainfall events. Accordingly, all temporary plugs and the bypass pumping system shall be removed if rainfall is forecasted (over 40% probability) within 24 hours by the National Weather Service for Sacramento or if otherwise directed by the DOU.

Precaution and Performance Requirements

Whenever flows in a pipeline are bypassed, sufficient precautions shall be taken to protect all sewer and drainage mains from damage that might be inflicted by excessive surcharging. Further precautions shall be taken to ensure that flow control operations do not cause flooding or damage to public or private property being served by the sewer and/or drainage system involved. The Contractor shall be responsible for damages to private or public property that may result from the flow control operations. The Contractor shall be responsible for any violations of laws, regulations or permits and shall indemnify and hold the City harmless from any and all damages, including but not limited to fines, penalties and law suits which arise from such violations.

It is essential that the sewer service have no interruption through the duration of the work. The Contractor shall provide adequate bypass pumping so that there is no interruption in the flow through the duration of the work. Therefore, the Contractor shall provide, maintain and operate all temporary facilities such as dams, plugs, pumping equipment (both primary and back-up units) as necessary to intercept the flow before it impacts the work area, carry it past the work area and return it to the existing sewer system downstream of the work. Cut or disconnected sewer services shall be replaced or repaired by 5:00 PM of the same day, and shall be constructed per Standard Drawing S-260 & S-265.

Discharge of sewage into the construction trench, private or public property, gutters, streets, sidewalks or storm drains shall not be permitted.

3.06 Tree Preservation Requirements

Trees within the project area shall be protected by the following means:

1. The contractor shall hire an International Society of Arboriculture (ISA) certified arborist to do any required pruning for equipment clearance. The contractor shall contact the City Arborist (Dan Pskowski, 768-8604) for a root inspection(s) for trenching activities within the dripline(s) of the trees.
2. If during excavation for the project, tree roots greater than two inches in diameter are encountered, work shall stop immediately until the project arborist can perform an on-site inspection. All roots shall be cut clean and the tree affected may require supplemental irrigation/fertilization and pruning as a result of the root cutting. The project sponsor will be responsible for any costs incurred. Depending upon the amount of roots encountered and the time of year, wet burlap may be required along the sides of the trench.
3. The contractor shall be held liable for any damage to existing trees, i.e. trunk wounds, broken limbs, pouring of any deleterious materials, or concrete washout under the dripline of the trees. Damages will be assessed using the A Guide to Plant Appraisal eighth edition, published by the International Society of Arboriculture. An appraisal report shall be submitted for review by the City Arborist.
4. Tree protection methods noted above shall be identified on all construction plans for the project.

3.07 Archaeological Resources Discovery

Discovery of cultural resources. In the event that any prehistoric subsurface archaeological features or deposits, including locally darkened soil ("midden"), that could conceal cultural deposits, animal bone, obsidian and/or mortars are discovered during construction-related earth-moving activities, all work within 150 feet of the resources shall be halted, and the Contractor and City shall consult with a qualified archaeologist who are certified by the Society of Professional Archeologists (SOPA) and/or meet the federal standards as stated in the Code of Federal Regulations (36 CFR 61) to assess the significance of the find. Archaeological test excavations shall be conducted by a qualified archaeologist to aid in determining the nature and integrity of the find. If the find is determined to be significant by the qualified archaeologist, representatives of the City and the qualified archaeologist shall coordinate to determine the appropriate course of action. All significant cultural materials recovered shall be subject to scientific analysis and professional museum curation. In addition, a report shall be prepared by the qualified archaeologist according to current professional standards. Work shall be re-started only upon a notice to proceed from the City's Project Manager.

Discovery of Native American site. If a Native American site is discovered during project construction, the Contractor shall give immediate notice to the City's Project Manager, and the evaluation process shall include consultation with the appropriate Native American representatives. If Native American archaeological, ethnographic, or spiritual resources are involved, all identification and treatment shall be conducted by qualified archaeologists, who are certified by the Society of Professional Archeologists (SOPA) and/or meet the federal standards as stated in the Code of Federal Regulations (36 CFR 61), and Native American representatives, who are approved by the local Native American community as scholars of the cultural traditions.

In the event that no such Native American is available, persons who represent tribal governments and/or organizations in the locale in which resources could be affected shall be consulted. If historic archeological sites are involved, all identified treatment is to be carried out by qualified historical archaeologists.

Discovery of human remains. If a human bone or bone of unknown origin is found during construction, the Contractor shall give immediate notice to the City's Project Manager, all work shall stop in the vicinity of the find, and the County Coroner shall be contacted immediately. If the remains are determined to be Native American, the Coroner shall notify the Native American Heritage Commission, who shall notify the person most likely believed to be a descendant. The most likely descendant shall work with the City's Project Manager and Contractor to develop a program for re-internment of the human remains and any associated artifacts. No additional work is to take place within the immediate vicinity of the find until the identified appropriate actions have taken place.

3.08 Payment

Full compensation for furnishing all labor, materials, tools, equipment and incidentals and for doing all work involved in performing and complying with these General Requirement items shall be considered as included in the prices paid for in the various contract bid items the Contractor deems appropriate and no additional compensation will be allowed.

END OF SECTION

SECTION 4 – ITEMS OF THE PROPOSAL

Item No. 1 Preconstruction Photographs

This item shall conform to Section 11 of the Standard Specifications.

Payment for preconstruction photographs shall be at the contract lump sum price bid and shall include full compensation for furnishing all labor, materials, tools and equipment, and for performing all work necessary to complete this item.

Item No. 2 Mobilization

Mobilization shall consist of preparatory work and operations, including, but not limited to, those necessary for the movement of personnel, equipment, supplies, and incidentals to the project site; and for all other work and operations which must be performed or costs incurred prior to beginning work on the various contract items on the project site. The compensation for mobilization shall not exceed 10 percent of the total amount of all bid items.

Payment for mobilization shall be on a lump sum basis and shall include full compensation for furnishing all labor, materials, tools, equipment, and incidentals, and for performing all work necessary to complete this item.

Item No. 3 Potholes

The locations of potholes performed by the City and the depth to top of pipe for the 12 and 16 inch diameter gas mains potholed are shown on the Plans. Prior to construction, the Contractor shall field locate and mark at the surface existing utilities within the project area by contacting Underground Service Alert (U.S.A.). At least ten (10) days prior to onsite construction, the Contractor shall pothole underground utilities where the existing utilities may be in conflict with or may be disturbed by the proposed work, unless approved by the Engineer.

Where the 12 and 16 inch diameter gas mains are located below the existing asphalt concrete paving; potholes shall be performed at a minimum frequency of every 50 linear feet along the gas mains to confirm their horizontal and vertical alignment. In addition, the Contractor shall again pothole the gas mains at the locations potholed by the City to confirm the utility location and depth.

A representative from the City shall approve the pothole locations prior to potholing and shall be onsite during the pothole operations. The Contractor will not be allowed to proceed with onsite construction until ten (10) working days after the potholing is complete, unless approved by the Engineer.

Payment shall be at the unit price bid per pothole and shall include full compensation for

furnishing all labor, materials, tools, equipment and incidentals and for doing all work necessary to complete this item.

- Item No. 4** **6-inch Sewer Pipe to Remove, 8-inch Pipe to Place**
- Item No. 5** **6-inch Sewer Pipe to Remove, 10-inch Pipe to Place**
- Item No. 6** **6-inch Sewer Pipe, to Place**

Where shown on the Plans, VCP and/or PVC sewer pipe and fittings shall be provided and placed in accordance with the Plans, manufacturer's recommendations, and as directed by the Engineer, and shall conform to Sections 10 and 26 of the Standard Specifications. Information regarding pipe material and pipe installation shall be submitted for approval in accordance with these Special Provisions.

Only one type of pipe shall be used between manholes. Prior to the start of work, the Contractor shall submit a plan showing types of pipe and locations to the Engineer. Any deviation in the plan thereafter shall not be allowed unless approved in advance by the Engineer.

Sewer pipe connections to manholes shall be included in this item unless otherwise indicated in these Special Provisions. In addition, Contractor shall connect existing ABS sewer services to new sewer pipe in accordance with these Special Provisions and include this work in the cost of this item.

The Contractor shall install a flexible joint (bell and spigot or flexible coupling) a horizontal distance of 18 inches to 24 inches from the wall of the manhole.

Existing pipe shall be removed at such places as shown on the Plans or as designated by the Engineer in accordance with Section 13 of the Standard Specifications and these Special Provisions. All removed pipes or portions thereof shall be disposed of by the Contractor. Payment for removal and disposal of existing pipe shall be included in these items. As an alternative to pipe removal, the existing pipe can be abandoned in-place in accordance with Item No. 12 of these Special Provisions if approved by the Engineer.

Unless otherwise approved, all pipes shall have bell and spigot joints with elastomeric gaskets providing a water tight seal. Tests for leakage will be required per Section 26-10 of the Standard Specifications.

In order to insure proper placement, all sewer pipes placed shall be CCTV inspected by the Contractor utilizing a robotic CCTV camera device as specified in Section 3 in these Special Provisions.

Where shown on the Plans, sewer pipe shall conform to the following specifications:

Vitrified Clay Pipe (VCP)

VCP and fittings shall be constructed to the details shown on the Plans and shall

conform to the applicable provisions of Section 10, Section 14 and Section 26 of the Standard Specifications.

Poly Vinyl Chloride (PVC) Pipe

PVC gravity sewer pipe and fittings shall be constructed to the details on the Plans and shall conform to Sections 10, 14, and 26 of the Standard Specifications and these Special provisions. PVC gravity sewer pipe and fittings shall conform to ASTM D3034 and ASTM F679 and shall be SDR 35 with Elastomeric - Gasket joints providing a watertight seal. PVC pipe manufactured by JM Pipe or PW Eagle Pipe will not be allowed.

For all PVC pipe and fittings, the minimum pipe stiffness at 5% deflection shall be 46 PSI according to ASTM test D2412. A maximum deflection of 5% from the base I.D. will be allowed within 96 hours after placement of the backfill. A maximum deflection of 7½% from the base I.D. will be allowed within 6 months after placement of the backfill. Flexible pipe joints shall be in accordance with ASTM D3212.

If requested by the Engineer, all PVC conduits shall be tested with a mandrel 5% smaller than the average inside diameter of the pipe placed no sooner than 96 hours after placement of the backfill. Mandrel tests may be performed by the City after a six (6) month period of time at which time a maximum deflection of 7-1/2% from the base I.D. will be allowed. The mandrel used shall be the PHOS PVC Sewer Pipe Deflection Gauge or other deflection gauge approved by the Engineer.

Payment shall be at the unit price bid per lineal foot of proposed sewer main installed and shall include full compensation for furnishing all labor, materials, tools, equipment and incidentals and for doing all work necessary to complete this item in place.

Item No. 7 Manhole to Remove, Manhole No. 3 to Construct

Existing manholes shall be removed and a Manhole No. 3 shall be constructed where shown on the plans or directed by the Engineer in conformance with Section 25, Section 38, and DWG No. S-70 of the Standard Specifications. Eccentric cones shall not be used unless specified on the Plans or by the Engineer. If eccentric cone is used, vertical face of cone shall be parallel to flow and away from traffic (closest to the nearest curb.)

The existing manhole shall be disposed of away from the project site. Excavation shall conform to Section 14-2, Structure Excavation of the Standard Specifications. The existing frame and cover shall be cleaned of all foreign material and delivered to the City of Sacramento Corporation Yard, Division of Field Services, 5730 24th Street, Attention: Rob Jack, Sewer Superintendent (916) 808-4022.

Flowline material for main pipe and intersecting mains shall be vitrified clay except if manhole base is precast concrete or if the manhole base is placed over the main which is "laid through," in which case flow line material shall be the same as the main. Flow

line material shall conform to the Standard Specifications and these Special Provisions. New flowlines shall match inlet and outlet pipe elevations and shall extend to inside face of manhole. If inlet and outlet pipes are of different sizes, new flowline pipe size shall match larger pipe size.

If a sewer service enters a manhole near the invert of the manhole flow channel, the service shall be channelized in the manhole bench with vitrified clay pipe, shaped to provide a smooth transition into the main flow channel. If the service enters a manhole more than 1.5 feet above the spring-line of the pipe forming the manhole channel, an inside drop connection shall be constructed from the incoming service to one (1) foot above the spring-line of the pipe forming the channel at no additional cost to the City.

The manhole bench shall slope upwards from the spring-line of the pipe to the projected level of the pipe crown at the manhole wall or twelve (12) inches above the spring-line, whichever is less. All holes, cracks, and seams shall be grouted flush using nonshrink grout within the manhole interior. Non-shrink grout shall be "Metallic Grouting Compound" by Burke, "Embeco" by Master Builders, "Ferrolith-G" by Sonneborn-Desoto, or approved equal. All internal surfaces shall have a smooth finish.

External joint of each barrel section and of the barrel/cone connection shall be sealed with an external rubber sealing sleeve as manufactured by Infi-Shield Inc. or equal. The seal shall be made of neoprene and EPDM rubber and have a minimum thickness of 60 mils. Material shall conform to specifications of ASTM C923, ASTM C443, and ASTM F477. The rubber seal shall be attached to manhole using non hardening butyl rubber mastic applied to the top and bottom of sleeve in accordance with manufacturer's instructions. Seal shall overlap joint a minimum of 3-inches and shall be continuous around the perimeter of the barrel section and overlapped 6-inches minimum.

Surface restoration shall be in accordance with the section of the General Requirements entitled "Pavement Cutting and Surface Restoration" and shall be paid for under this item of the contract.

Pavement cutting shall be perpendicular and parallel to the centerline of the road.

Payment shall be at the unit price bid per each manhole constructed and shall include full compensation for furnishing all labor, materials, tools and equipment and for performing all work necessary to complete this item in place.

Item No. 8 Manhole No. 3 to Construct

A manhole No. 3 shall be constructed where shown on the plans or directed by the Engineer in conformance with Item No. 6 of these Special Provisions.

Surface restoration shall be in accordance with the section of the General Requirements entitled "Pavement Cutting and Surface Restoration" and shall be paid for under this item of the contract.

Pavement cutting shall be perpendicular and parallel to the centerline of the road.

Payment shall be at the unit price bid per each manhole constructed and shall include full compensation for furnishing all labor, materials, tools and equipment and for performing all work necessary to complete this item in place.

Item No. 9 Existing Manhole, to Remove

Manhole 214W18 shown on the Plans shall be removed and disposed of away from the project site.

Any excavation or depression created by removal of the manhole shall be backfilled to within 12 inches of the asphalt concrete pavement using CDF, Class 2 aggregate base, or an import material with a sand equivalent of 20 or greater. The Class 2 aggregate base and import material shall be compacted to at least 90 percent relative compaction. The backfill shall be overlain by a pavement section consisting of at least 12 inches of Class 2 aggregate base and 4 inches of asphalt concrete placed to match existing grade as per these Special Provisions and the Standard Specifications. The Class 2 aggregate base within the pavement section shall be compacted to at least 95 percent relative compaction. Excavation and backfill shall conform to Section 14-2, Structure Excavation and Backfill, of the Standard Specifications unless superseded by these Special Provisions.

The existing frame and cover shall be cleaned of all foreign material and delivered to the City of Sacramento Corporation Yard, Division of Field Services, 5730 24th Street, Attention: Rob Jack, Sewer Superintendent (916) 808-4022.

Payment shall be at the unit price bid per the manhole removed and shall include all labor, materials, equipment and incidentals necessary to complete this item in place.

Item No. 10 Inside Drop Connection, to be Constructed

Inside drop connections shall be constructed in manholes where shown on the plans or directed by the Engineer in conformance with DWG No. S-130 of the Standard Specifications.

Payment shall be at the unit price bid per each inside drop connection and shall include full compensation for furnishing all labor, materials, tools and equipment and for performing all work necessary to complete this item in place.

Item No. 11 Substandard Sewer Service, to Replace

Substandard sewer services shall be replaced and shall be constructed to the requirements of Sections 10, 26, and 38 of the Standard Specifications. The new sewer service shall match existing in size. All new sewer services shall be acrylonitrile-butadiene-styrene (ABS) and constructed as shown on the ABS Sewer Service Detail S-260 in Appendix A. Cleanouts shall be placed as shown on the Typical Sewer

Service Cleanout Locations Detail S-265 in Appendix A. Services shall be connected to sewer mains using tees or insert-a-tees. Cast iron fittings will not be allowed. Under no circumstances shall grouted connections be acceptable.

The number and location of lateral sewer services shown on the Plans are based on CCTV inspection. The inspection identified openings in the sewer main that may or may not consist of live sewer services. Only live substandard services shall be replaced. The Engineer shall differentiate between the active and abandoned service connections after they are exposed by the Contractor. All abandoned service connections shall be plugged and sealed as covered elsewhere in these Special Provisions.

New services shall be installed perpendicular to the main. The layout of services shown on the Plans is diagrammatic only. Final layout of new services and cleanouts will be determined by the Engineer as follows: After exposure of service connection at main by Contractor, Engineer will trace layout of existing service line and proposed location of cleanout. The Contractor will coordinate this work with the Engineer a minimum of two (2) working days in advance of placing new services.

The operations of the Contractor shall not result in any interruption of sewer service to any building being served by the sewer main. The replacement of the sewer service shall be accomplished within the same day that work is started. The Contractor shall provide, at no extra cost to the City, whatever equipment, materials, labor and services are necessary to ensure that the sewer service is maintained consistent with this requirement including, if necessary, the installation of temporary lines, temporary pumping equipment, and night-time or other overtime work as may be required.

When connecting a service to an existing manhole, the service shall be installed above the base of the manhole such that no alteration of the manhole base is required, unless otherwise approved by the Engineer. If the service enters a manhole near the invert of the manhole flow channel, the service shall be channelized in the manhole bench with vitrified clay pipe, shaped to provide a smooth transition into the main flow channel. If the service enters a manhole more than 1.5 feet above the spring-line of the pipe forming the manhole channel, an inside drop connection shall be constructed from the incoming service to one (1) foot above the spring-line of the pipe forming the channel at no additional cost to the City.

The quantity of sewer services to be replaced shown on the Proposal is for bidding purposes only. The unit price indicated for existing sewer services to be replaced will not be adjusted because the actual number of required sewer services varies from the quantity shown on the Plans and in the Proposal.

Surface restoration shall be in accordance with the section of the General Requirements entitled "Pavement Cutting and Surface Restoration" and shall be paid for under this item of the contract.

Payment shall be at the unit price bid for each sewer service removed and placed and shall include full compensation for furnishing all labor, materials, tools and equipment

and for performing all work necessary to complete this item in place.

Item No. 12 Pipe ends, to Plug

Existing sewer services or other pipes encountered that are determined by the Engineer to be abandoned or inactive shall be plugged and sealed per Section 13-3 of the Standard Specifications.

The quantities of pipe ends to be plugged shown on the Proposal are for bidding purposes only in anticipation that abandoned sewer services or other abandoned pipes will be encountered. The unit price indicated for existing sewer services to be plugged will not be adjusted because the actual number of required sewer services varies from the quantity shown in the Proposal.

Payment shall be at the unit price bid to plug each sewer service or other pipe abandoned and shall include full compensation for furnishing all labor, materials, tools and equipment, and for doing all work necessary to complete this item in place as specified in these Special Provisions and as directed by the Engineer.

Item No. 13 Sewer Pipeline, to Abandon

This Item covers the various requirements for abandoning pipelines in-place at the option of the Contractor and as approved by the Engineer. Pipes shall be abandoned using flowable and pumpable fills. Abandoning the pipes using sand will not be permitted. Pipe shall be completely grouted to support bearing loads and provide long term stability. The Contractor shall provide testing of the materials and methods for compliance with the following requirements:

Prior to grouting, Contractor shall provide concrete bulkheads at the ends of pipeline segments. Bulkheads shall provide appropriate venting for dewatering or air removal and grout injection. The Contractor shall submit shop drawings depicting bulkhead locations and the proposed number and location of vents on each bulkhead. The vent pipe locations shall be determined by pipeline conditions.

The grout materials shall include Portland cement, or Portland cement and fly ash with additives to enhance maximum flowability without bleeding or segregating. Proposed materials and method shall be submitted to the Engineer for approval. The grout shall have a minimum compressive strength of 50 psi and a maximum compressive strength of 300 psi in 28 days when tested in accordance with ASTM C-495 or C109.

The Contractor shall provide proposed grout mix, methods and plans to abandon the sewer main. Contractor shall avoid grouting pressures over 3 psi. The grouting system shall have sufficient gauges, monitoring devices and tests to determine the effectiveness of the grouting operation and to ensure complete fill (100%) and that no voids exist within the pipeline or structure.

The Contractor shall design a grout mix with a maximum density of 65 PCF, while at the same time maintaining apparent viscosity not to exceed 18 seconds as tested in accordance with ASTM C939. One or more mixes shall be developed to completely fill the abandoned pipe and to meet the following requirements:

1. Accommodate the diameter or size of pipe/structure
2. Accommodate the void size of the surrounding soil
3. Accommodate the absence or presence of ground water
4. Provide the acceptable strength and durability
5. Provide load bearing capacity
6. Shrinkage shall not exceed 1% by volume

The Contractor shall demonstrate to the Engineer that he is capable of backfilling the abandoned pipe/structure and meeting the specifications regarding that work. Contractor/subcontractor shall have a minimum of 5 years' experience in design and placement of grout for purposes of abandoning pipe. The company must have experience in design, placement, and testing on at least two (2) relevant projects where fill was placed to strict quality control requirements in a pipe/structure similar to or equal to with similar distances between access points at injection pressures proposed. The grouting contractor shall provide a submittal to the Engineer detailing work experience in compliance with this section. Only after approval by the Engineer shall grouting contractor begin work covered in this Bid Item.

The materials shall be mixed in equipment of sufficient size and capacity to provide the desired amount of grout material for each stage in a single operation. The equipment shall be capable of mixing the grout at densities required for the approved procedure and shall also be capable of changing density as dictated by field conditions anytime during the grouting operation. Gauges to monitor grout pressure shall be attached immediately adjacent to each injection port. The gauge shall conform to an accuracy of no more than one-half ($\frac{1}{2}$) percent error over the full range of the gauge. The range of the gauge shall be no more than 100 percent greater than the design grout pressure. Pressure gauges shall be instrument oil filled and attached to a saddle type diaphragm seal (gauge saver) to prevent clogging with grout. All gauges shall be certified and calibrated in accordance with ANSI B40 Grade 2A ($\pm \frac{1}{2}\%$). Documentation shall be submitted for approval in accordance with 306-5.1.13.

Injection procedure and pressure pumping equipment shall be of a size sufficient enough to inject grout at velocity and pressure relative to the size, length and diameter of existing pipeline or structure.

Density shall be verified by ASTM C-138 or by other methods as approved by the Engineer. Flowcone will be provided by the Contractor and tested per ASTM C939.

The Contractor shall be required to perform test sections on each type of grout and grout system proposed. The length of run to be grouted and the size, length, diameter and space considered for each type of grout and/or grout system shall be determined by the Contractor.

The Contractor shall submit the following to the Engineer at least 30 days prior to the start of the grouting operation:

1. The proposed grouting mix and all relative performance data such as but not limited to: Flow characteristics, viscosity, set time, bleed segregation, shrinkage.
2. The proposed densities.
3. The proposed grouting method.
4. Twenty-four hour and 28 day compressive strengths.
5. Proposed grout stage volumes.
6. Bulkhead design(s).
7. Flow control.
8. MSDS Sheets on materials.

These shall be submitted as a complete package. The Contractor shall notify the Engineer of any changes to be made in grouting. Grouting shall only begin after submittal package has been approved by the Engineer.

The quantity of flowable and pumpable fill used to abandon sewer pipeline shown in the Proposal is for bidding purposes only. The unit price indicated for the fill will not be adjusted because the actual quantity fill used to abandon the pipeline varies from the quantity shown in the Proposal.

Payment shall be at the unit price bid per cubic yard and shall include full compensation for furnishing all labor, material, tools, equipment and incidentals and for doing all work associated with abandonment of existing sewer mains as specified in these Special Provisions and as approved by the Engineer.

Item No. 14 Substandard Water Service, to Replace

Substandard water services encountered during construction shall be removed and replaced in accordance with Sections 10, 27, and 38 of the Standard Specifications.

A water service shall be considered substandard if not made of copper tubing or does not have a minimum required coverage of twelve (12) inches of cover from the subgrade. Included in this item shall be the installation of a new curb stop and copper tubing of the same size as the existing. The new tubing shall extend from the new curb stop to the existing corporation stop. If the existing corporation stop cannot be reused through no fault of the Contractor, the work associated with installing a new corporation stop will be considered extra work and paid per Section 8 of the Standard Specifications. New service boxes shall be installed for each new water service.

The exact number and location of existing water services to replace shall be determined in the field.

The Contractor shall give twenty-four (24) hours advance notice to the residents and businesses before water service is replaced.

Maximum time for shutdown of any water service to any residence or business shall be four (4) hours.

The quantities of water services to replace shown on the Proposal are for bidding purposes only in anticipation that substandard water services will be encountered. The unit price indicated for existing water services to be replaced will not be adjusted because the actual number of required sewer services varies from the quantity shown in the Proposal. If no substandard water services are encountered, this item will be deleted.

Surface restoration shall be in accordance with the section of the General Requirements entitled "Pavement Cutting and Surface Restoration" and shall be paid for under this item of the contract.

Payment shall be at the unit price bid per each replaced water service and shall include full compensation for furnishing all labor, materials, tools and equipment and for performing all work necessary to complete this item in place.

Item No. 15 Unsuitable Material, Removal and Replacement

Whenever the bottom of the trench is, in the opinion of the Engineer, unsuitable as a foundation for pipe bedding, the foundation shall be treated in accordance with Section 26-5-4 of the Standard Specifications. Unsuitable material is generally defined as material the engineer determines to be:

1. Of such unstable nature as to be incapable of being compacted to specified density using ordinary methods at or near optimum moisture content; or
2. Too wet to be properly compacted and circumstances prevent processing or in-place drying prior to incorporation into the work; or
3. Containing visible or excessive deleterious material; or
4. Otherwise unsuitable for planned use.

Trench backfill shall consist of Class 2 Aggregate Base (AB) or job excavated, native soil meeting the requirements of Section 26-5 of the Standard Specifications. The use of the job excavated, native soil shall be at the Contractors risk. No additional compensation will be paid to the Contractor for hauling, stockpiling, drying, wetting or any processing of the native soil or AB required in order to achieve the minimum stability and relative compaction criteria.

Excavated unsuitable material shall be the property of the Contractor and shall be disposed of away from the project site. For offsite disposal, the Contractor shall have written permission from the owner upon whose property the disposal is to be made before any material is deposited thereon.

The quantity shown in the Proposal for this item shall be considered approximate. No guarantee is made or implied that the quantity will not be reduced, increased, or deleted

as may be required by the Engineer. This item has been included in the proposal in anticipation of encountering unsuitable material during subgrade preparation. If no unsuitable material is excavated, then this item will be deleted.

Measurement for payment for excavation of unsuitable material and placement of clean crushed rock, "pit run", cobbles, Class 2 aggregate base or any approved combination thereof shall be based upon the weight of material placed less the weight of moisture content.

Payment shall be at the unit price bid per ton of unsuitable material replaced and shall include full compensation for furnishing all labor, materials, tools and equipment and for performing all work necessary to complete this item in place.

Item No. 16 CCTV Inspection

All newly-constructed sewer pipes shall be inspected by the Contractor utilizing a remote closed circuit in-line television (CCTV) camera in accordance with Section 3.04 of these Special Provisions. Acceptance by the City of the newly-constructed pipe shall be in accordance with the criteria outlined in Section 26-12-4 of the Standard Specifications. If deficiencies are revealed by the CCTV inspection that require repair, the Contractor shall make the repair and re-inspect the repaired pipe section using CCTV at the Contractor's expense.

Payment shall be at the unit price bid per lineal foot of new sewer pipe inspected and shall include full compensation for furnishing all labor, materials, tools and equipment and for performing all work necessary to complete this item in place.

Item No. 17 Concrete Closure Collar

This item shall consist of constructing a reinforced concrete closure collar according to these Special Provisions, Sections 10, 14, 20 and 21 of the Standard Specifications, and the conceptual closure collar details shown in Appendix A. The reinforced concrete closure collar shall be used only when specified or approved.

The design and construction of the reinforced concrete closure collars shall include as a minimum the following:

- The concrete closure collars shall have a minimum width of two (2) feet and shall provide at least six (6) inches of coverage around all portions of the largest diameter pipe. The collars shall be placed in one pour, and concrete shall not be placed or poured in water.
- The pipe shall be washed to remove all loose material and soil from the surface on which the concrete will be placed.
- Forms shall be constructed with materials that will ensure that no concrete will

enter the pipes.

- Portland cement concrete, Class "B" shall be used with a minimum compressive strength of 4,000 psi at 28 days. The maximum water to cement ratio shall be 0.5.
- The reinforcing steel shall be grade 60 in conformance with Section 10-23 of the Standard Specifications.
- A waterstop ring shall be installed on each pipe and imbedded within the concrete of the closure collar.
- Type A clean crushed rock shall be placed as a base under the closure collar to a minimum depth of four (4) inches. The crushed rock base shall extend laterally a minimum of twelve (12) inches beyond the outside footprint of the closure collar and shall be thoroughly wet and tamped until a firm, unyielding condition is achieved as determined by the Engineer. Prior to placement of the crushed rock, the exposed soils should be moisture conditioned as necessary and compacted to at least 90 percent relative compaction.
- The trench shall not be backfilled until the concrete has sufficient strength as determined by the designer and the Engineer.

The contractor shall submit details for the reinforced concrete closure collar, including the waterstop ring, to the Engineer for written approval a minimum of 14 days prior to the scheduled placement.

Payment shall be at the unit price bid per the reinforced concrete closure collar placed and shall include full compensation for the approved design details and furnishing all labor, materials, tools, equipment and incidentals, including necessary excavation, shoring, dewatering, flow control, subgrade preparation and backfill, for doing all work involved to complete the concrete closure collar as shown on the approved details, as specified in these Special Provisions and as directed by the Engineer.

Item No. 18 Unmarked Utility Crossings

All utilities, abandoned or live, not shown on the plans that cross the excavation but do not physically conflict with the installation of the subgrade items of the Bid Proposal shall be paid for under this item. A crossing shall be defined as any pipe, cable, conduit, or duct structure that in the opinion of the Engineer crosses the excavation within 60 degrees of a line perpendicular to the excavation. If more than one utility crosses within a 15-inch long section of the trench, then all the utilities in that cross section will be paid as one. Crossings that are more than 60 degrees from perpendicular, run parallel in the excavation or physically conflict with the installation shall be paid for on a time and material basis in accordance with section 8 of the Standard Specifications.


The quantity shown in the Proposal for this item shall be considered approximate. No guarantee is made or implied that the quantity will not be reduced, increased, or deleted as may be required by the Engineer. This item has been included in anticipation of encountering unmarked utility crossings during construction. If no unmarked utility crossings are encountered, then this item will be deleted.

Payment shall be at the unit price bid per each unmarked utility crossing and shall include full compensation for furnishing all labor, materials, tools and equipment and for performing all work necessary to complete this item in place.

END OF SPECIAL PROVISIONS

APPENDIX A


1. Cast Iron Cleanout Assembly Detail
2. Typical Sewer Service Cleanout Locations Detail S-265
3. ABS Sewer Service Detail S-260
4. Backfill & Resurfacing Detail T-80A
5. Concrete Closure Collar

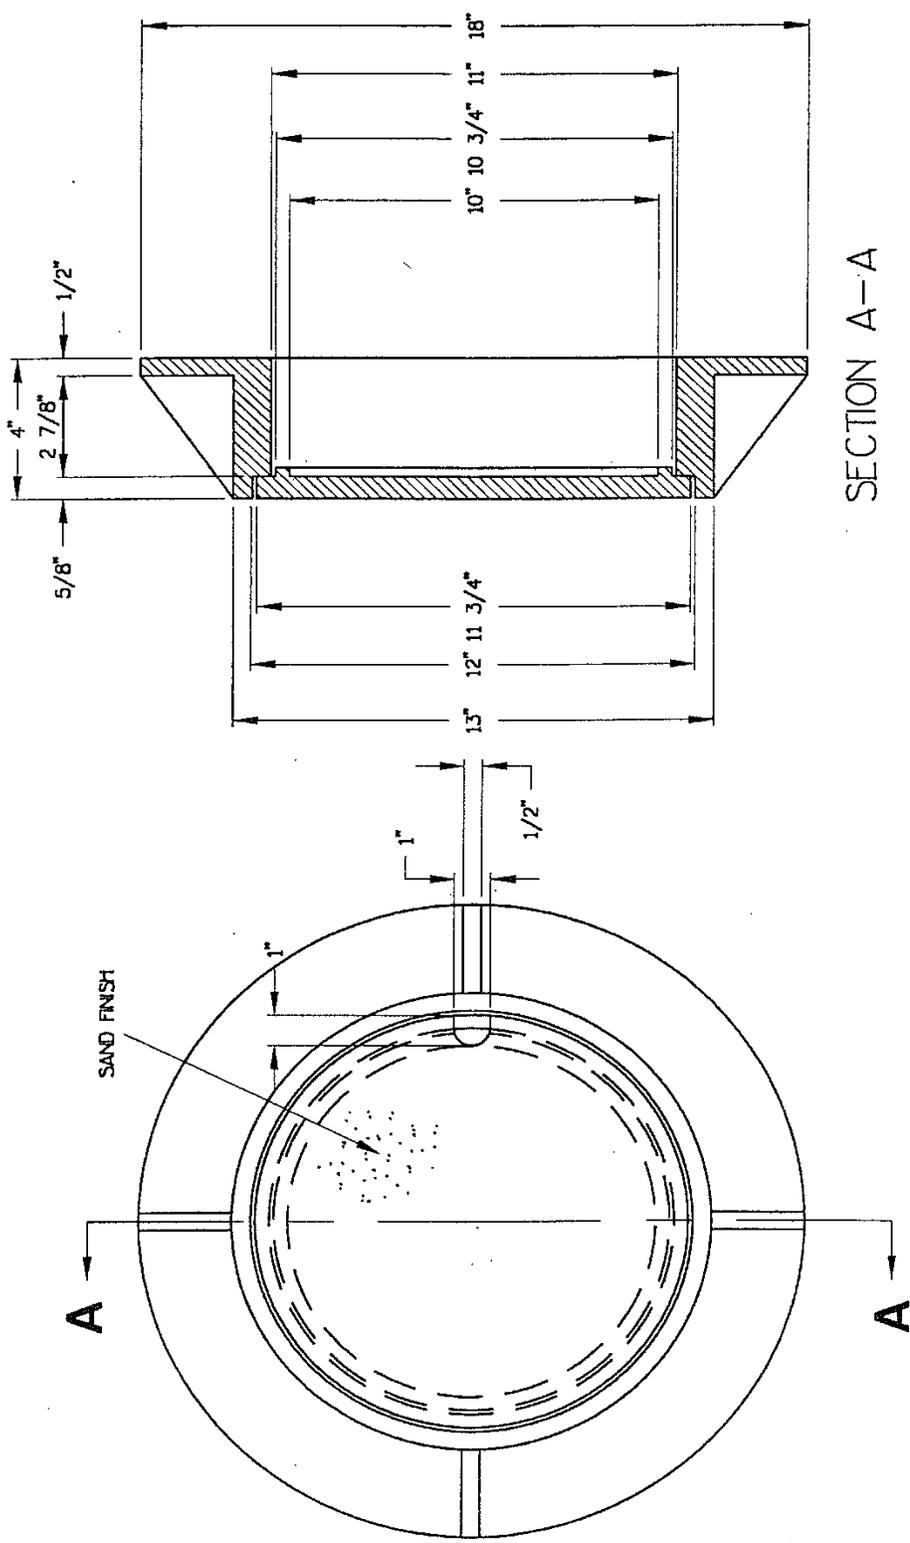

SECTION A-A


REVISION DATE: MAY 14, 1997
CITY OF SACRAMENTO DEPARTMENT OF UTILITIES
APPROVED BY: R. BATHA NO SCALE DRAWN BY: B. GRANT DWG. NO.: A-1

CAST IRON CLEANOUT ASSEMBLY

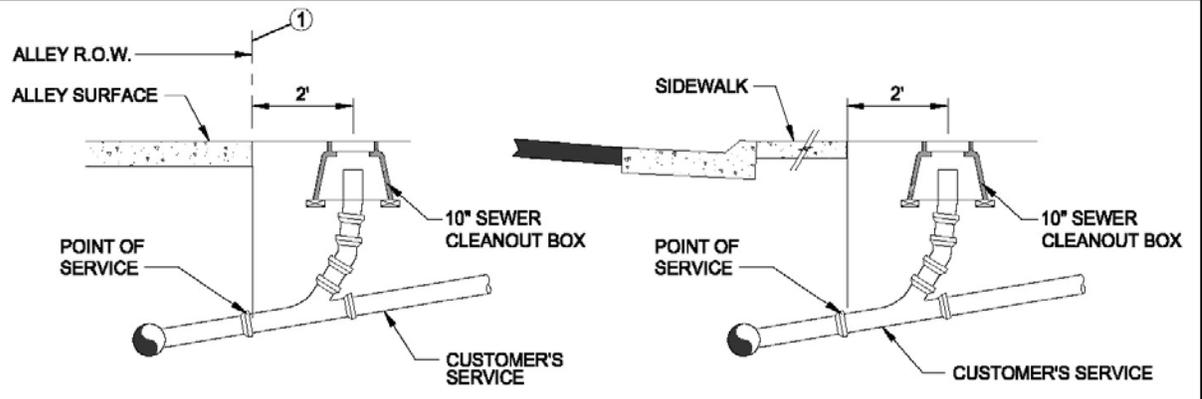


① IF BUILDING IS ON R.O.W. LINE, CONSTRUCT CLEANOUT WITHIN 2' OF FACE OF BUILDING. ⚠

STREET TAP WITH SIDEWALK

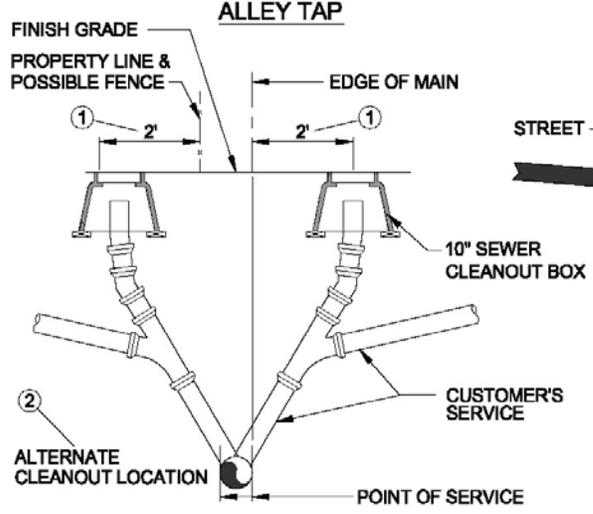


- ① WHEN APPLICABLE, ADJUST CLEANOUT LOCATION TO AVOID CONFLICT WATER MAIN. ⚠
- ② USE ALTERNATE CLEANOUT LOCATION WHEN MAIN IS LOCATED OUTSIDE PROPERTY LINE. ⚠

EASEMENT TAP

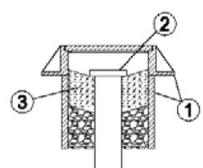


- ① CAST-IRON CLEAN-OUT AND COLLAR ASSEMBLY
- ② 4" OR 6" DIA. MECHANICAL WING NUT PLUG, CHERNE INDUST., OR APPROVED EQUAL. (PROVIDE 3" CLEARANCE BETWEEN TOP OF CAP AND BOTTOM OF COVER)
- ③ GROUT 2" THICK MINIMUM, SLOPE TO TOP OF PIPE.

CAST-IRON CLEAN-OUT BOX

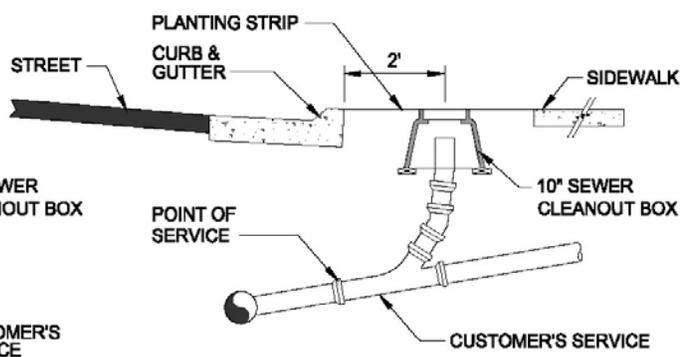

STREET TAP WITH PLANTING STRIP

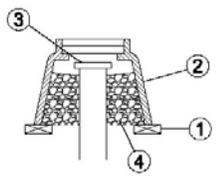

- ① PROVIDE 2" x 3" x 8" REDWOOD, PRESSURE TREATED OR MASONRY SUPPORT.
- ② 10" SEWER CLEAN-OUT BOX WITH LOCK BOLT FLUSH COVER (GREEN COLOR) CARSON IND. MODEL NO. 910-10 OR APPROVED EQUAL.
- ③ 4" OR 6" DIA. MECHANICAL WING NUT PLUG, CHERNE INDUST., OR APPROVED EQUAL. (PROVIDE 3" CLEARANCE BETWEEN TOP OF CAP AND BOTTOM OF COVER)
- ④ BACKFILL IN CONFORMANCE WITH SEC. 26 OF THE STD. SPECS.

CARSON BOX


NOTES:

- 1. CLEANOUTS LOCATED IN NON-TRAVELED WAY SHALL HAVE 10" SEWER CLEANOUT BOX WITH LOCK BOLT FLUSH COVER (GREEN COLORED), CARSON IND. MODEL No. 910-10 OR APPROVED EQUAL.
- 2. CLEANOUTS IN TRAVELED WAY SHALL HAVE CAST IRON CLEANOUT BOX AS SHOWN ABOVE. ⚠

REV.	DATE	DESCRIPTION
1	03-23-09	Noted

CITY OF SACRAMENTO DEPARTMENT OF UTILITIES TYPICAL SEWER SERVICE CLEANOUT LOCATIONS APPR'D BY: *DOB* NO SCALE DATE: MAY 2007 DWG. NO. S - 265


R:\Utilities\City_Std_Details\Sewer_Drainage\S_265_TypSewerService.dwg

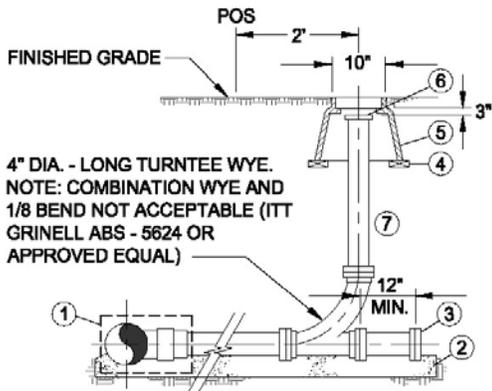

4" DIA. - LONG TURNTEE WYE.
NOTE: COMBINATION WYE AND 1/8 BEND NOT ACCEPTABLE (ITT GRINELL ABS - 5624 OR APPROVED EQUAL)

4" DIA. - SERVICE SLOPE LESS THAN 1 1/4"/FT

- ① - SEE "CONNECTION DETAIL."
- ② - CRUSHED ROCK BEDDING; SEE STD. SPEC., SECTION 26.
- ③ - 4" OR 6" DIA. ABS SLIP CAP.
- ④ - PROVIDE 2" x 3" x 8" REDWOOD, PRESSURE TREATED OR MASONARY SUPPORT.
- ⑤ - 10" SEWER CLEAN-OUT BOX WITH LOCK BOLT FLUSH COVER (GREEN COLOR) CARSON IND. MODEL NO. 910-10 OR APPROVED EQUAL.
- ⑥ - 4" OR 6" DIA. MECHANICAL WING NUT PLUG, CHERNE INDUST., OR APPROVED EQUAL SECURE WITH A LOOSE FIT AND PEEN END OF BOLT OR OTHERWISE SCORE THREADS TO PREVENT REMOVAL OF WING NUT.
- ⑦ - BACKFILL IN CONFORMANCE WITH SEC. 26 OF THE STD. SPECS.

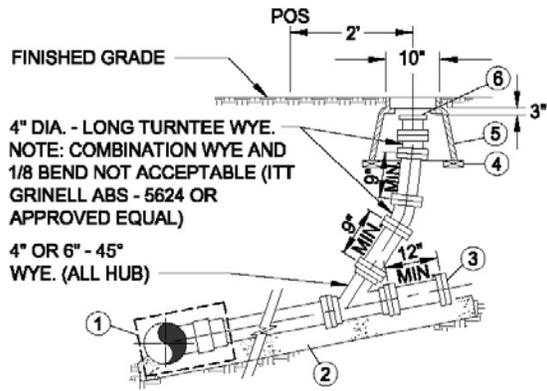


4" DIA. - LONG TURNTEE WYE.
NOTE: COMBINATION WYE AND 1/8 BEND NOT ACCEPTABLE (ITT GRINELL ABS - 5624 OR APPROVED EQUAL)

4" OR 6" - 45° WYE. (ALL HUB)


4" DIA. - SERVICE SLOPE GREATER THAN 1 1/4"/FT
6" DIA. - ALL SLOPES

A.B.S. SEWER SERVICE WITH CLEANOUT BOX

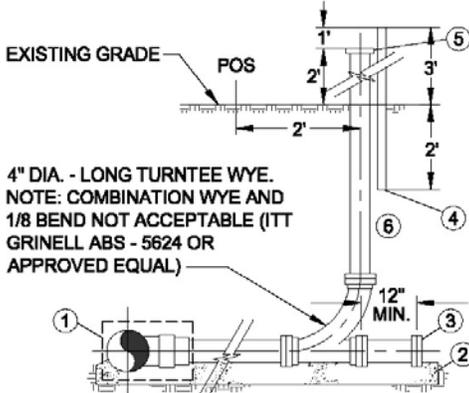

4" DIA. - LONG TURNTEE WYE.
NOTE: COMBINATION WYE AND 1/8 BEND NOT ACCEPTABLE (ITT GRINELL ABS - 5624 OR APPROVED EQUAL)

4" DIA. - SERVICE SLOPE LESS THAN 1 1/4"/FT

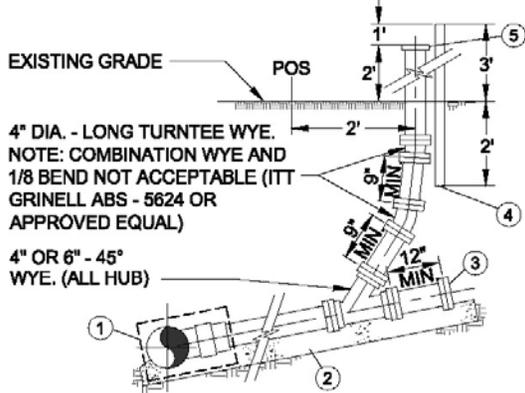


4" DIA. - LONG TURNTEE WYE.
NOTE: COMBINATION WYE AND 1/8 BEND NOT ACCEPTABLE (ITT GRINELL ABS - 5624 OR APPROVED EQUAL)

4" OR 6" - 45° WYE. (ALL HUB)

4" DIA. - SERVICE SLOPE GREATER THAN 1 1/4"/FT
6" DIA. - ALL SLOPES


- ① - SEE "CONNECTION DETAIL."
- ② - CRUSHED ROCK BEDDING; SEE STD. SPEC., SECTION 26
- ③ - 4" OR 6" DIA. ABS SLIP CAP.
- ④ - 2" x 4" x 5' REDWOOD OR APPROVED EQUAL PAINTED GREEN ON THE TOP 12".
- ⑤ - 4" OR 6" WELD-ON ABS OR APPROVED EQUAL CAP.
- ⑥ - BACKFILL IN CONFORMANCE WITH SEC. 26 OF THE STD. SPECS.

A.B.S. SEWER SERVICE WITHOUT CLEANOUT BOX

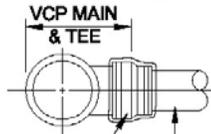


4" OR 6" - FLEXIBLE COUPLING, FERNCO OR APPROVED EQUAL
NO BUSHINGS ACCEPTABLE
4" OR 6" DIA. - ASTM D 2661
ABS - DWV (SCHEDULE 40).

V.C.P. SEWER MAIN

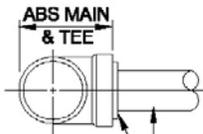

NOT MORE THAN ONE ADAPTER OR BUSHING PERMITTED AT EACH CONNECTION.
4" OR 6" DIA. - ASTM D 2661
ABS - DWV (SCHEDULE 40).

A.B.S. SEWER MAIN

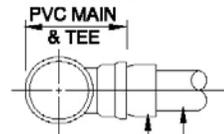

4" OR 6" - PVC ADAPTER BY "INSERTA TEE" OR APPROVED EQUAL.

P.V.C. SEWER MAIN

4" OR 6" DIA. - ASTM D 2681
ABS - DWV (SCHEDULE 40).

CONNECTION DETAIL

REV.	DATE	DESCRIPTION

CITY OF SACRAMENTO
DEPARTMENT OF UTILITIES

A.B.S. SEWER SERVICE

APPR'D BY: *D. B. J.* NO SCALE
DATE: MAY 2007 DWG. NO. S - 260

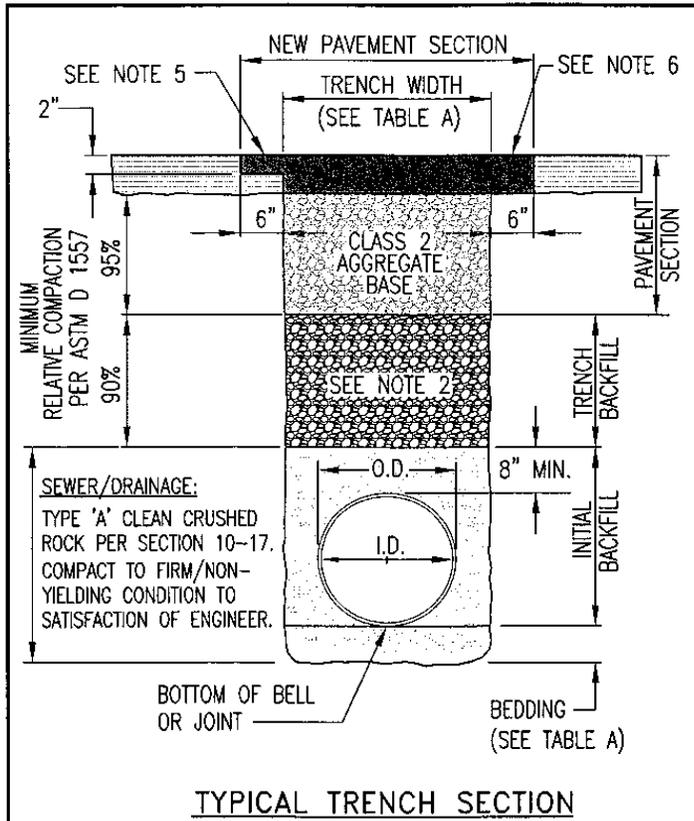


TABLE A			
TRENCH WIDTHS			
PIPE TYPE	PIPE I.D.	MINIMUM DIMENSION	MAXIMUM DIMENSION (4)
RIGID (1)	≤12"	PIPE O.D. + 16"	PIPE O.D. + 24"
	>12"	PIPE O.D. + 20"	PIPE O.D. + 36"
FLEXIBLE (2)	ALL	PER ASTM D2321 (3) OR THE PIPE MANUFACTURER'S RECOMMENDATIONS, WHICHEVER IS GREATER.	
MINIMUM BEDDING BELOW PIPE BELL OR JOINT			
ALL	≤12"	3"	NONE
	>12" to 21"	4"	
	>21"	6"	

- (1) RIGID PIPE = RCP, VCP & DIP.
- (2) FLEXIBLE PIPE = ALL PIPE OTHER THAN RIGID PIPE.
- (3) ASTM D2321 STATES THAT THE MINIMUM TRENCH WIDTH SHALL BE EQUAL TO THE PIPE O.D. PLUS 16" OR THE PIPE O.D. TIMES 1.25, PLUS 12", WHICHEVER IS GREATER.
- (4) IF THE MAXIMUM DIMENSION AT THE TOP OF THE PIPE IS EXCEEDED, THE CONTRACTOR SHALL PROVIDE STRONGER PIPE OR IMPROVED BEDDING AND BACKFILL CONDITIONS, AS APPROVED BY THE ENGINEER TO MEET THE CHANGED LOAD REQUIREMENTS.


NOTES:

1. ALL EXCAVATION, BACKFILL AND PAVING OF TRENCHES SHALL CONFORM TO THE REQUIREMENTS OF THE STANDARD SPECIFICATIONS UNLESS OTHERWISE INDICATED ON THE PLANS, PERMIT, SPECIAL PROVISIONS, OR AUTHORIZED BY THE ENGINEER.
2. TRENCH BACKFILL SHALL CONSIST OF CLASS 2 AGGREGATE BASE (AB) OR JOB EXCAVATED, NATIVE SOIL MEETING THE REQUIREMENTS OF SECTION 26-5 OF THE STANDARD SPECIFICATIONS. NO ADDITIONAL COMPENSATION SHALL BE PAID TO THE CONTRACTOR FOR STOCKPILING, DRYING, WETTING OR ANY PROCESSING OF THE NATIVE SOIL OR AGGREGATE BASE REQUIRED TO ACHIEVE THE MINIMUM STABILITY AND RELATIVE COMPACTION CRITERIA.
3. UNLESS OTHERWISE INDICATED IN THE SPECIAL PROVISIONS, THE PERMANENT PAVEMENT SHALL CONFORM TO THE TYPE AND THICKNESS OF THE PAVEMENT REMOVED. IN NO CASE SHALL THE ASPHALT CONCRETE (AC) PAVEMENT SECTION BE LESS THAN FOUR INCHES (4") OF AC ON TWELVE INCHES (12") OF CLASS 2 AGGREGATE BASE (AB).
4. EXISTING PAVEMENT SHALL BE SAWCUT AND REMOVED IN SUCH A MANNER SO AS NOT TO TEAR, BULGE OR DISPLACE ADJACENT PAVEMENT. SAWCUT EDGES SHALL BE CLEAN AND VERTICAL WHEN PRACTICAL. ALL SAWCUTS SHALL BE PARALLEL AND PERPENDICULAR TO STREET CENTERLINE.
5. WHEN THE EXISTING AC IS GREATER THAN 4" THICK, GRIND EXISTING AC 2" DEEP AND 6" WIDER THAN TRENCH WIDTH. PLACE AC AS SHOWN ON BOTH SIDES.
6. WHEN THE EXISTING AC IS 4" OR LESS THICK, SAW CUT AND PLACE PAVEMENT 6" WIDER THAN TRENCH AS SHOWN ON BOTH SIDES.
7. GROUNDWATER ENCOUNTERED IN THE COURSE OF EXCAVATION AND BACKFILLING TRENCHES SHALL BE CONTROLLED, REMOVED AND DISPOSED OF IN ACCORDANCE WITH SECTION 26-2 OF THE STANDARD SPECIFICATIONS.
8. NO SOLID BLOCKING IS PERMISSIBLE BENEATH PIPE.
9. JETTING BACKFILL IS NOT PERMITTED.

REV.	DATE	DESCRIPTION
△		
△		
△		

R:\Uristsds\New_Std_Details\Fields_Details_0&M

CITY OF SACRAMENTO DEPARTMENT OF UTILITIES	BACKFILL AND RESURFACING IN ASPHALT CONCRETE PAVEMENT AREAS	APPR'D BY: <u>DOB</u> NO SCALE DATE: _____ DWG. NO. T - 80A
--	--	---

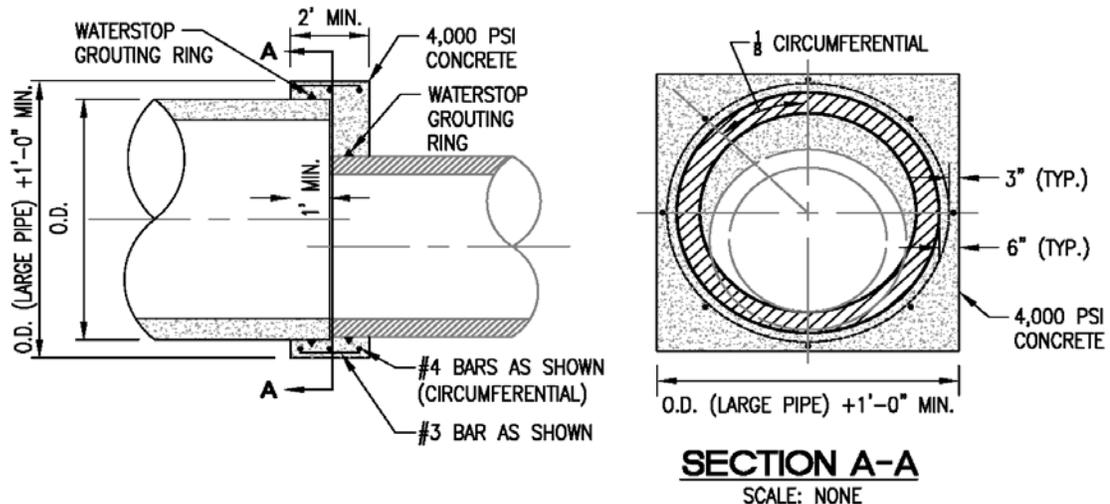

NOTES:

1. THE CONCRETE CLOSURE COLLAR SHALL HAVE A MINIMUM WIDTH OF TWO (2) FEET AND SHALL PROVIDE AT LEAST SIX (6) INCHES OF COVERAGE AROUND ALL PORTIONS OF THE LARGEST DIAMETER PIPE. THE COLLAR SHALL BE PLACED IN ONE POUR AND CONCRETE SHALL NOT BE PLACED OR POURED IN WATER.
2. PORTLAND CEMENT CONCRETE, CLASS "B" SHALL BE USED WITH A MINIMUM COMPRESSIVE STRENGTH OF 4,000 PSI AT 28 DAYS. THE MAXIMUM WATER TO CEMENT RATIO SHALL BE 0.5.
3. THE PIPE SHALL BE WASHED TO REMOVE ALL LOOSE MATERIAL AND SOIL FROM THE SURFACE ON WHICH THE CONCRETE WILL BE PLACED.
4. FORMS SHALL BE CONSTRUCTED WITH MATERIALS THAT WILL ENSURE THAT NO CONCRETE WILL ENTER THE PIPES.
5. THE REINFORCING STEEL SHALL BE GRADE 60 IN CONFORMANCE WITH SECTION 10-23 OF THE STANDARD SPECIFICATIONS.
6. AN APPROVED WATER STOP RING SHALL BE INSTALLED ON EACH PIPE AND IMBEDDED WITHIN THE CONCRETE OF THE CLOSURE COLLAR.
7. TYPE "A" CLEAN CRUSHED ROCK SHALL BE PLACED AS A BASE UNDER THE CLOSURE COLLAR TO A MINIMUM DEPTH OF FOUR (4) INCHES. THE CRUSHED ROCK BASE SHALL EXTEND Laterally A MINIMUM OF TWELVE (12) INCHES BEYOND THE OUTSIDE FOOTPRINT OF THE CLOSURE COLLAR. THE CRUSHED ROCK SHALL BE THOROUGHLY WET AND TAMPED UNTIL A FIRM, UNYIELDING CONDITION IS ACHIEVED AS DETERMINED BY THE ENGINEER.
8. THE TRENCH SHALL NOT BE BACKFILLED UNTIL THE CONCRETE HAS SUFFICIENT STRENGTH AS DETERMINED BY THE ENGINEER.

REV.	DATE	DESCRIPTION
△		
△		

R:\Utilities\New_Std_Details\Fields_Details\O&M

CITY OF SACRAMENTO DEPARTMENT OF UTILITIES	CONCRETE CLOSURE COLLAR	APPR'D BY: <i>DOB</i> NO SCALE DATE: DEC. 2010 DWG. NO. 8 - XXX
--	--------------------------------	---

APPENDIX B

Notification Letter

Constructing Sewer Main [Distribute 5 working days prior to beginning work]

(CONTRACTOR LETTER HEAD)

Dear Resident,

The City of Sacramento, Department of Utilities, awarded a construction contract to (Contractor) to replace the sewer pipeline add location here.

During the course of construction, a portion of the street will be closed to through traffic. In addition, if your garage, driveway, or parking area is accessed from the street, access may be temporarily restricted during the brief period that construction takes place in front of your driveway. At the end of each work day, the entire street will be re-opened. Our work hours are typically between 7 AM to 6 PM. In an effort to minimize driveway access delays, you may consider moving your vehicle before 7:00 a.m. when the construction crews begin work.

General public and construction crew safety is of primary concern to us and we encourage you to observe the construction signs. We realize this construction project may be a temporary inconvenience and we will strive to minimize the impacts to the residents.

If you have any questions or problems, please contact any one of the project representatives listed below:

Contractor Superintendent: Name: Phone Number

City Inspector: Name: Phone Number

City Inspection Supervisor: Name: Phone Number

City Project Manager: Name: Phone Number

Pipeline work is scheduled to begin in your neighborhood on _____.


Once the pipelines are constructed, we will restore the surface of the street. The anticipated project completion date is _____.

Thank you for your cooperation on this very important project.

Sincerely,


Contractor Representative

R:\GIS\3D Projects\X14120600_Lampasas Sewer Replmt_Altos to Norwood\Drawings\14120600_C-1\Drawings\14120600_C-1.dwg, 7/18/2013 9:43:35 AM, Adobe PDF.pc3
 LAMPASAS AVENUE SEWER REPLACEMENT ALTOS AVENUE TO NORWOOD AVENUE
 R:\GIS\3D Projects\X14120600_Lampasas Sewer Replmt_Altos to Norwood\Drawings\14120600_C-1\Drawings\14120600_C-1.dwg

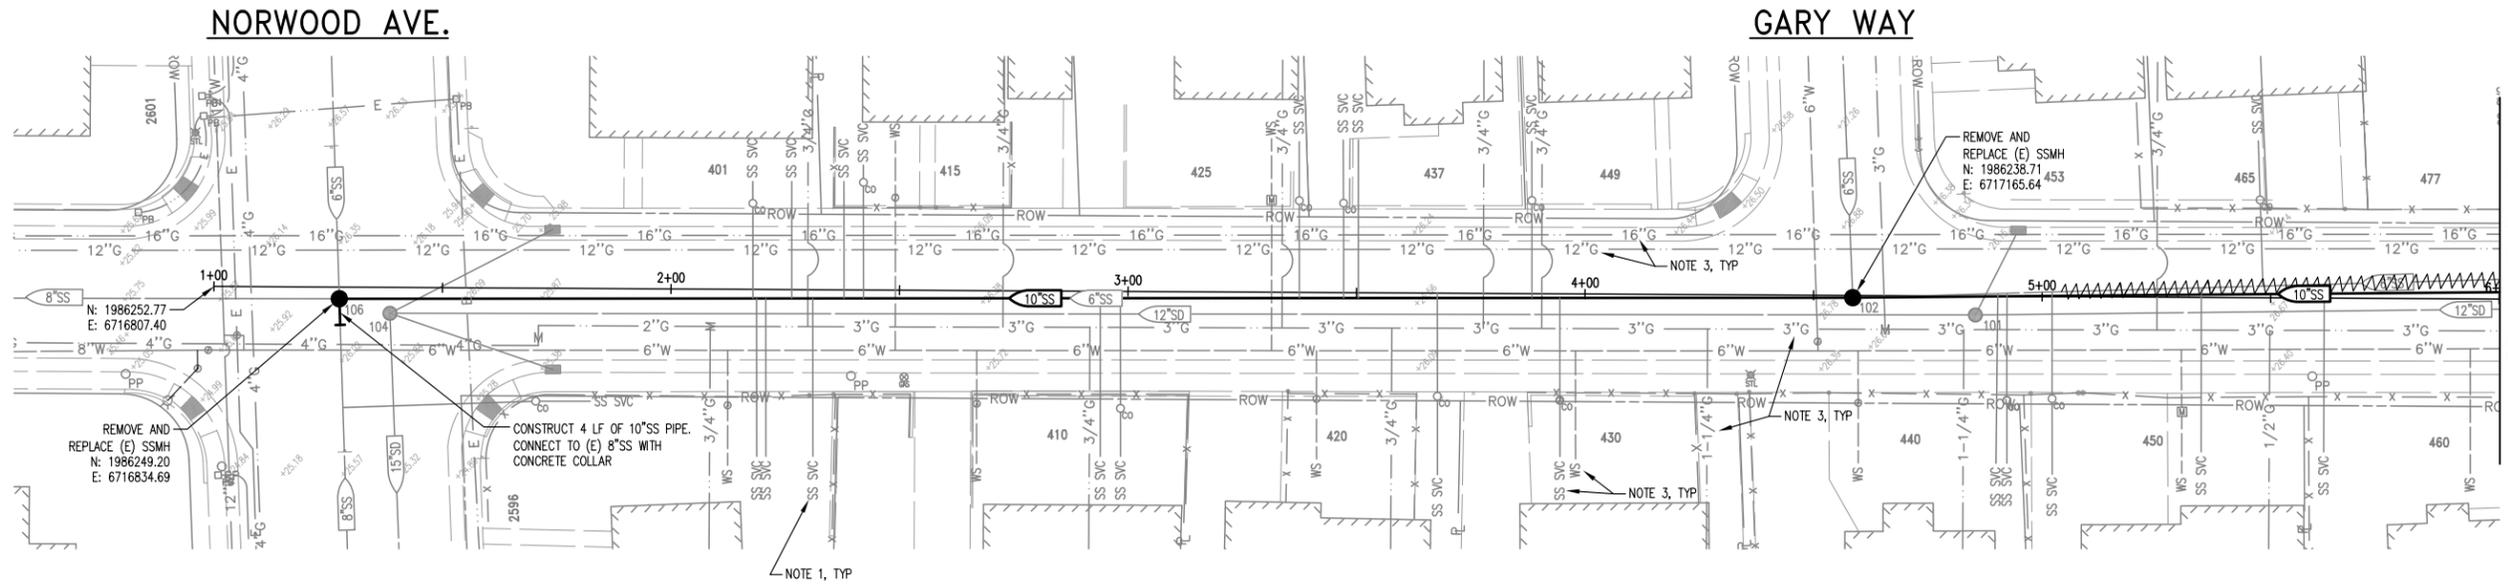

LAMPASAS AVE.

- NOTES:**
- REPLACE ALL SUBSTANDARD LIVE SEWER SERVICES FROM (P) MAIN TO POINT OF SERVICE PER DRAWING S-260 AND CONSTRUCT CLEANOUT PER DRAWING S-265 IN APPENDIX A OF THE SPECIAL PROVISIONS. ALL DEAD SEWER SERVICES SHALL BE PLUGGED. ALL SEWER SERVICE LOCATIONS ARE APPROXIMATE. CONTRACTOR TO FIELD VERIFY ALL SEWER SERVICES LOCATIONS.
 - CONSTRUCT CLAY FLOWLINE IN MANHOLE BENCH FOR EACH SEWER SERVICE TAPPED INTO MANHOLE.
 - ALL EXISTING UTILITY LOCATIONS ARE APPROXIMATE. CONTRACTOR TO FIELD VERIFY ALL EXISTING UTILITY LOCATIONS WHERE UTILITIES MAY CONFLICT WITH OR MAY BE DISTURBED BY PROPOSED CONSTRUCTION.

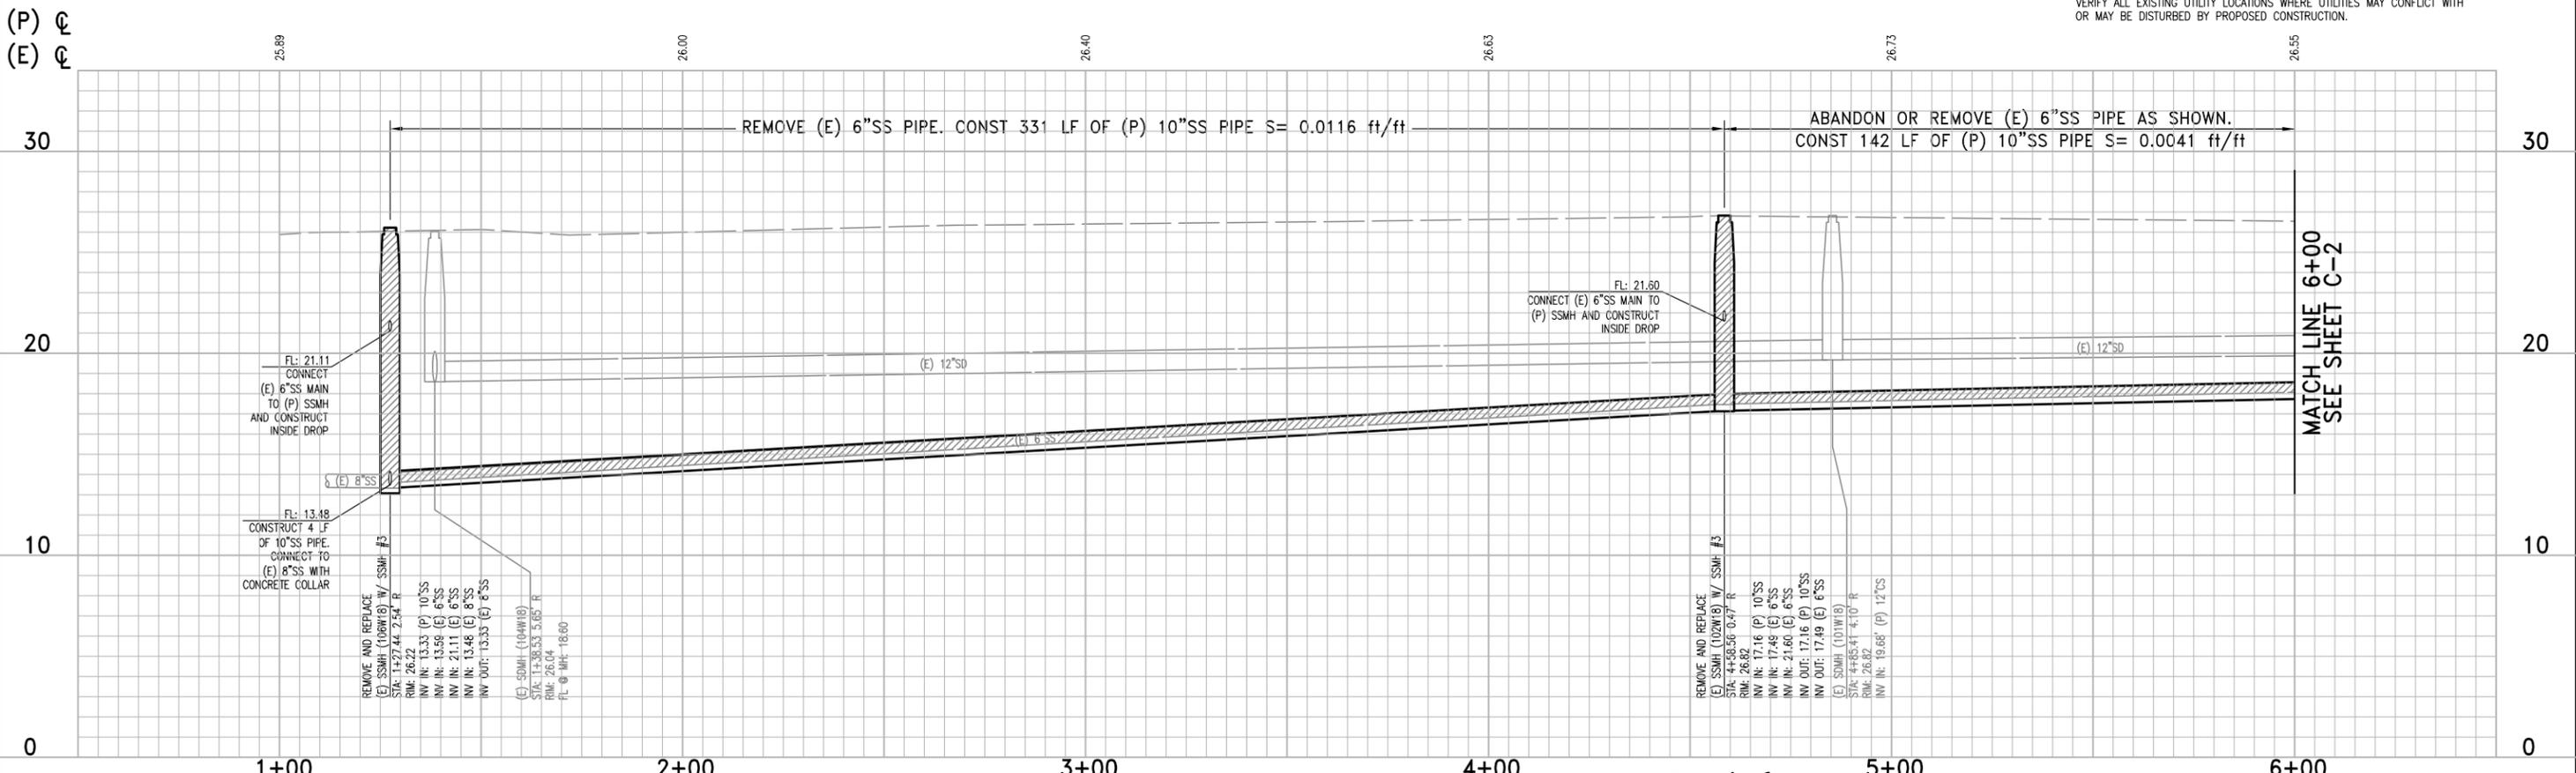

PN: X14120600

REVISIONS			
NO.	DESCRIPTION	DATE	BY


BENCH MARK	ELEV. 23.359'
DESCRIPTION: 277-GGG	
RAMSET NAIL IN STREET LIGHT BASE NW CORNER OF LAMPASAS AND GROVE AVENUE	

FIELD BOOK	1461
SCALE:	ON ORIGINAL SCALE DRAWING ADJUST SCALED DIMENSIONS IF THIS DOES NOT SCALE AT 1"
H:	1"=20'
V:	1"=4'

CITY OF SACRAMENTO

DEPARTMENT OF UTILITIES

DRAWN BY: R. JORDAN	DESIGNED BY: G. GULSETH	CHECKED BY: B. GRANT
DATE: 07/2013	R.C.E. NO. C43966 DATE: 07/2013	R.C.E. NO. C58964 DATE: 07/2013

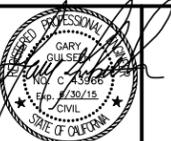

IMPROVEMENT PLANS FOR:



LAMPASAS AVENUE SEWER REPLACEMENT

ALTOS AVENUE TO NORWOOD AVENUE

PLAN AND PROFILE - 1+00 TO 6+00

GIS GRID NO. W18	DWG. NO. C-1
PN: X14120600	SHEET 07 of 110
	5

PN: X14120600 - LAMPASAS AVENUE SEWER REPLACEMENT ALTOS AVENUE TO NORWOOD AVENUE

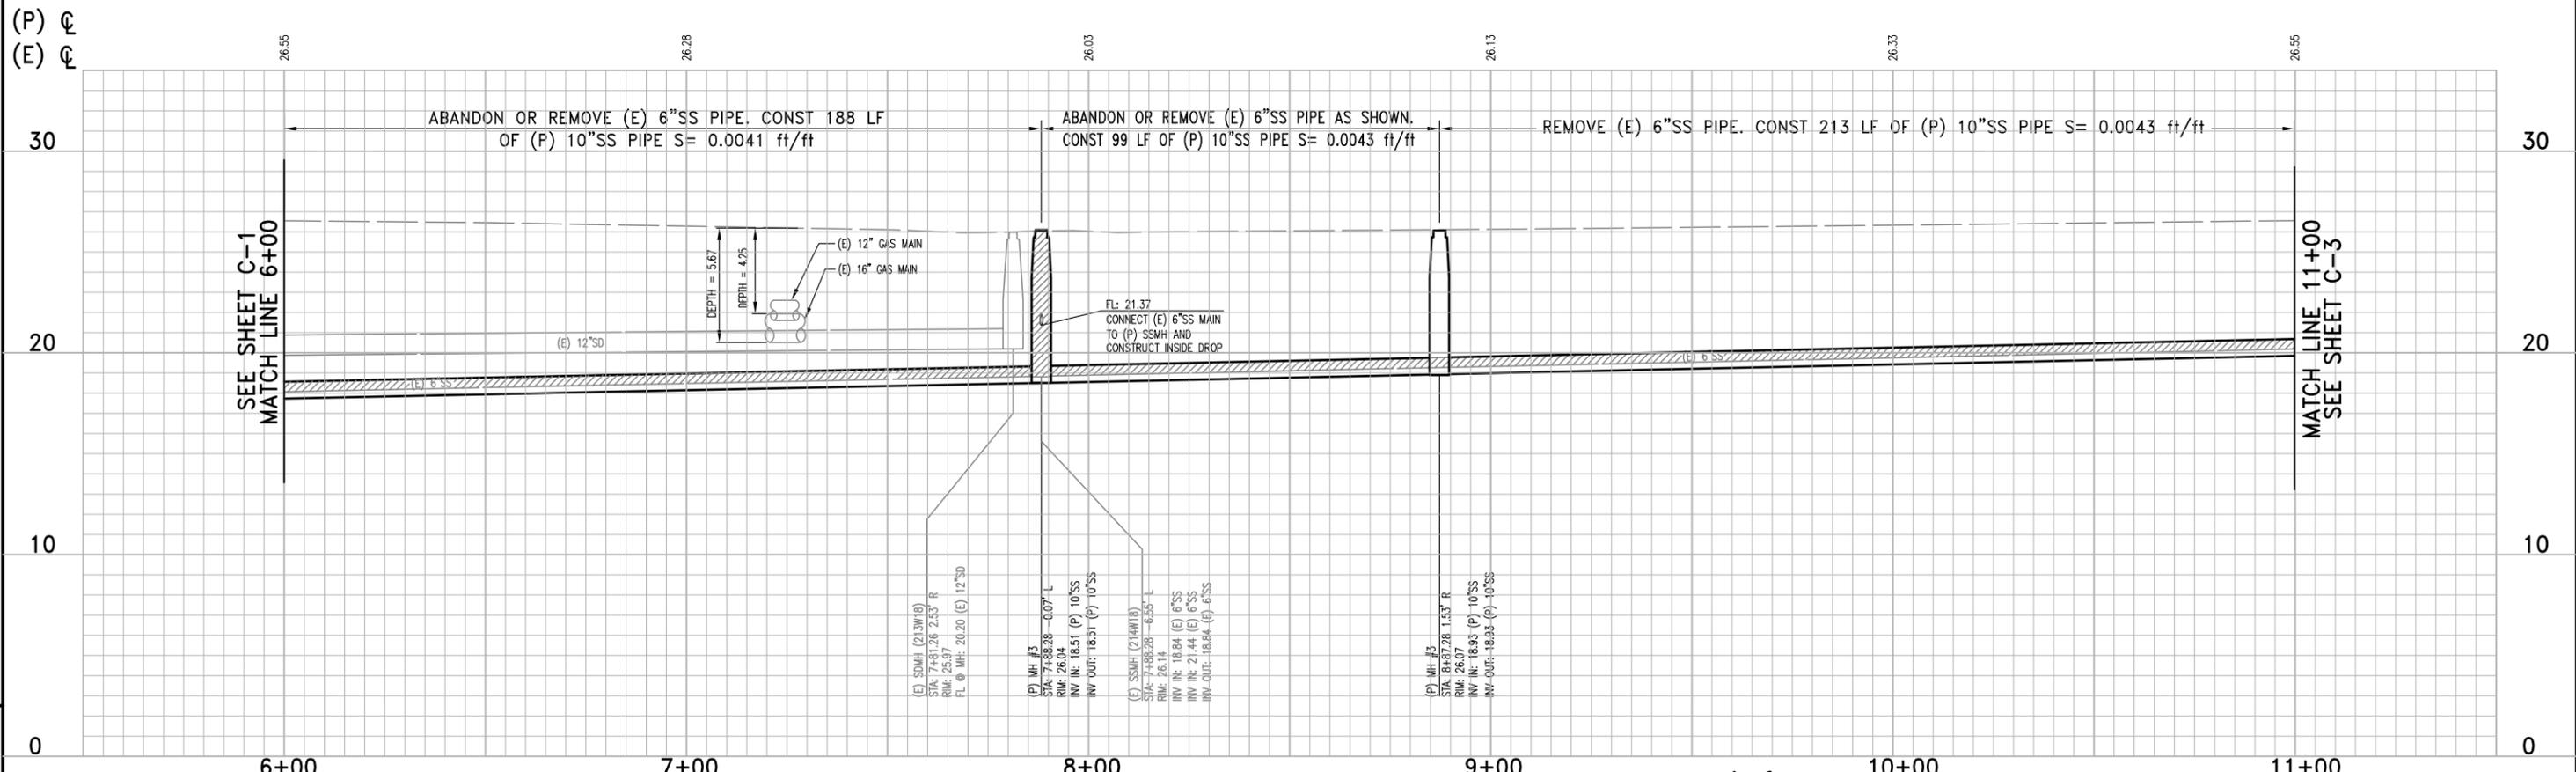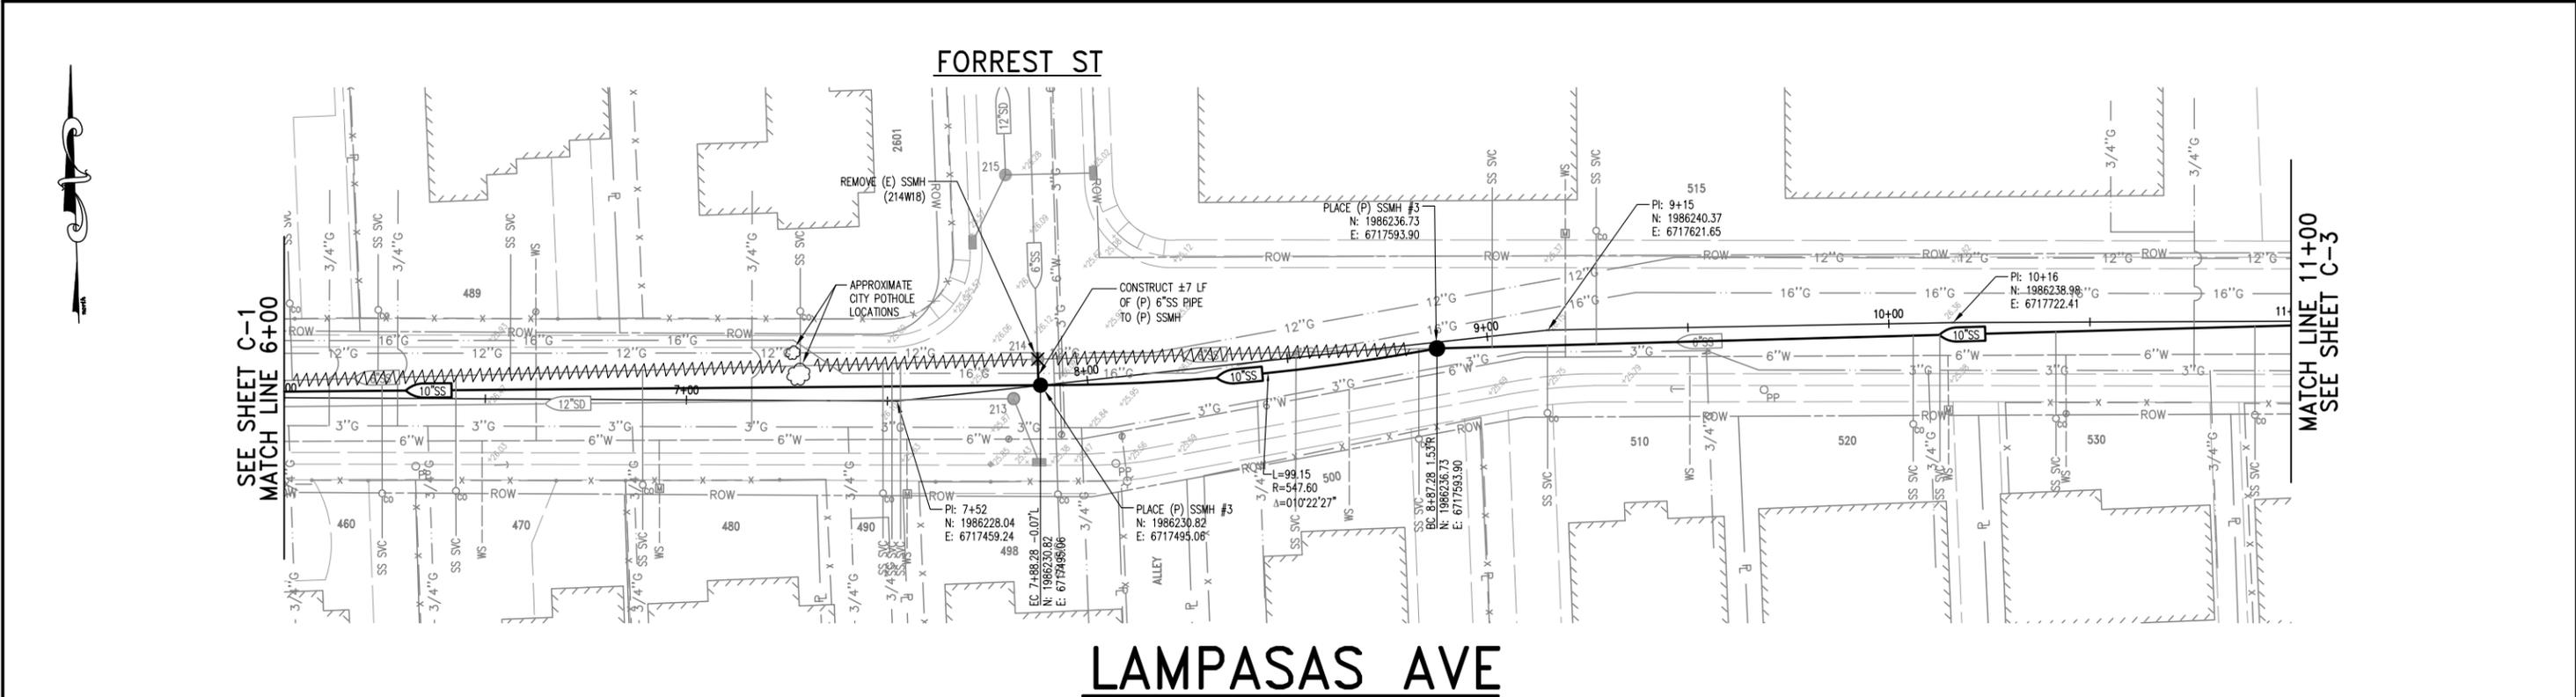


NO.	REVISIONS DESCRIPTION	DATE	BY

BENCH MARK	ELEV. 23.359'
DESCRIPTION: 277-GGG	
RAMSET NAIL IN STREET LIGHT BASE NW CORNER OF LAMPASAS AND GROVE AVENUE	

FIELD BOOK	1461
SCALE:	
H: 1"=20'	
V: 1"=4'	

CITY OF SACRAMENTO
DEPARTMENT OF UTILITIES



DRAWN BY: R. JORDAN	DESIGNED BY: G. GULSETH	CHECKED BY: B. GRANT
DATE: 07/2013	R.C.E. NO. C43966 DATE: 07/2013	R.C.E. NO. C58964 DATE: 07/2013

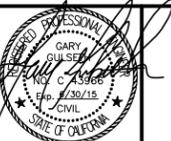

IMPROVEMENT PLANS FOR:
LAMPASAS AVENUE SEWER REPLACEMENT ALTOS AVENUE TO NORWOOD AVENUE
PLAN AND PROFILE - 6+00 TO 11+00

GIS GRID NO. W18	DWG. NO. C-2
PN: X14120600	SHEET 3 OF 110
	5

R:\Civil3D Projects\X14120600_Lampasas Sewer Replmt_Altos to Norwood\Drawings\14120600_C-1.dwg, 7/18/2013 9:45:40 AM, Adobe PDF.pc3
 R:\Civil3D Projects\X14120600_Lampasas Sewer Replmt_Altos to Norwood\Drawings\14120600_C-2.dwg, 7/18/2013 9:45:40 AM, Adobe PDF.pc3
 R:\Civil3D Projects\X14120600_Lampasas Sewer Replmt_Altos to Norwood\Drawings\14120600_C-3.dwg, 7/18/2013 9:45:40 AM, Adobe PDF.pc3

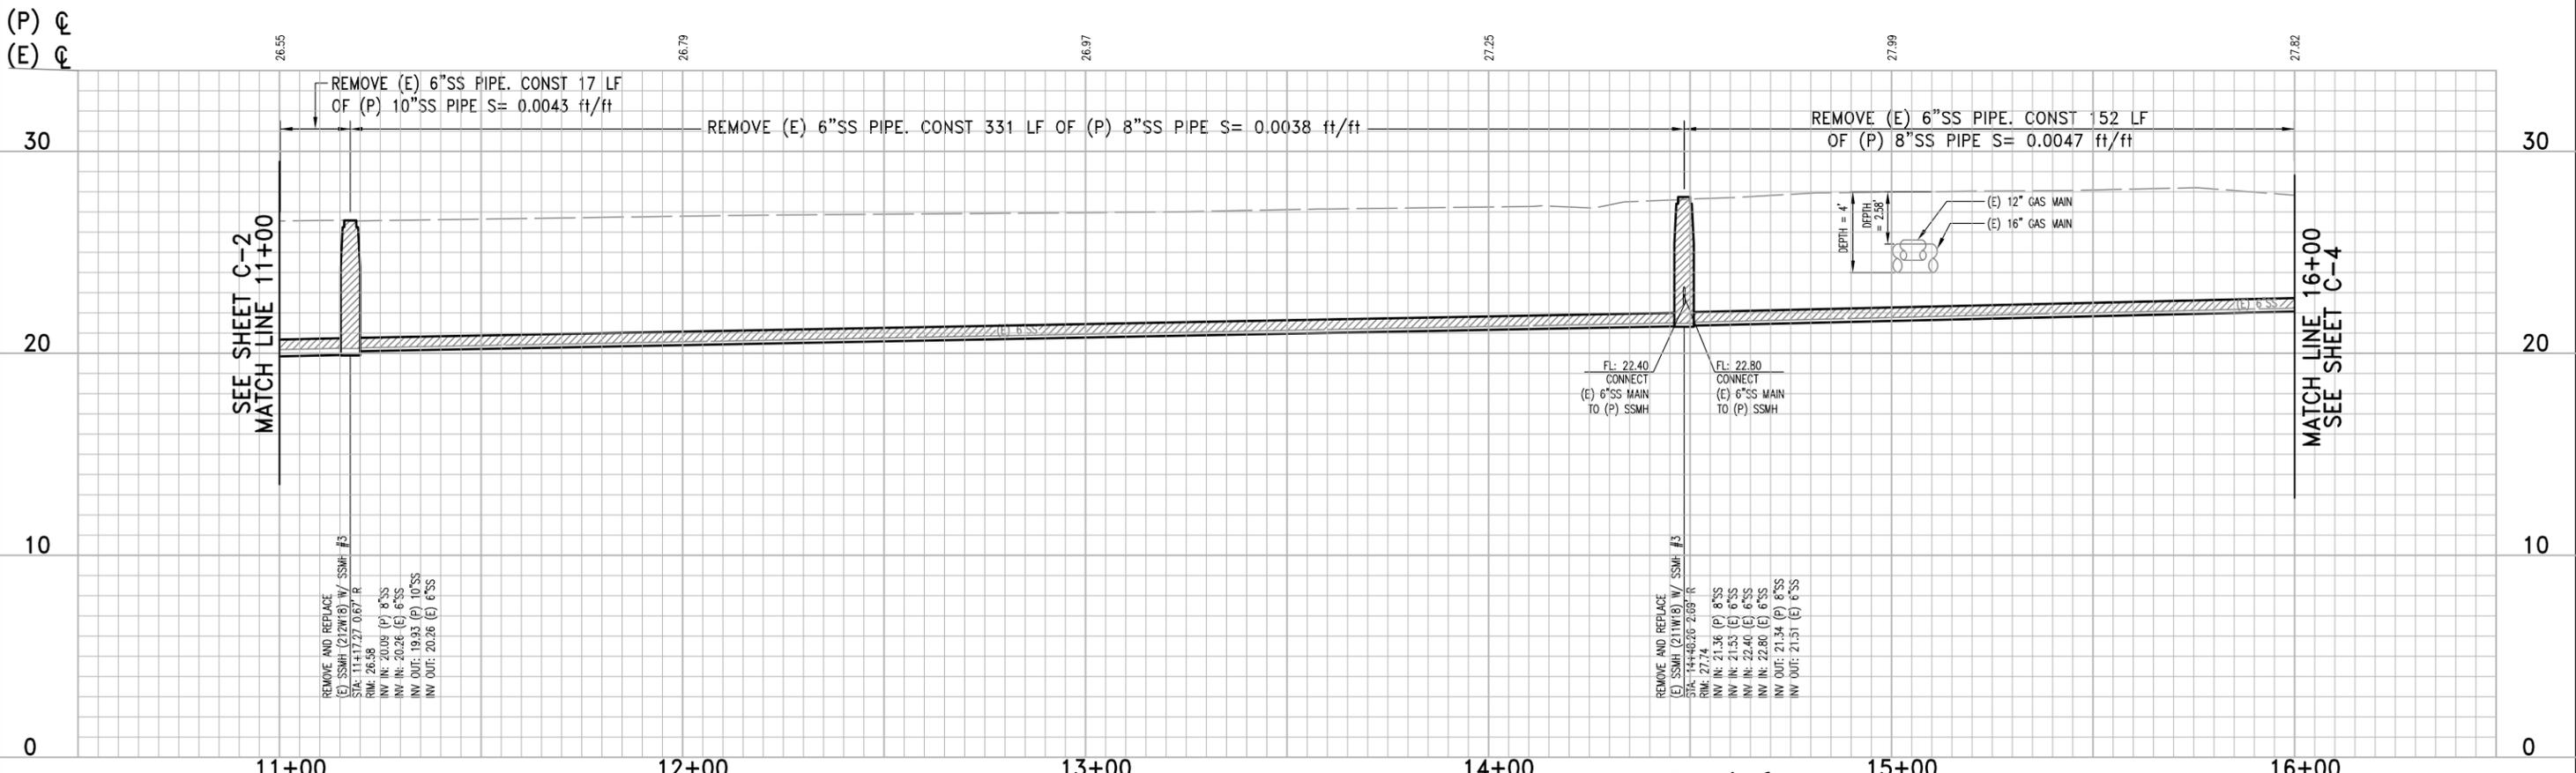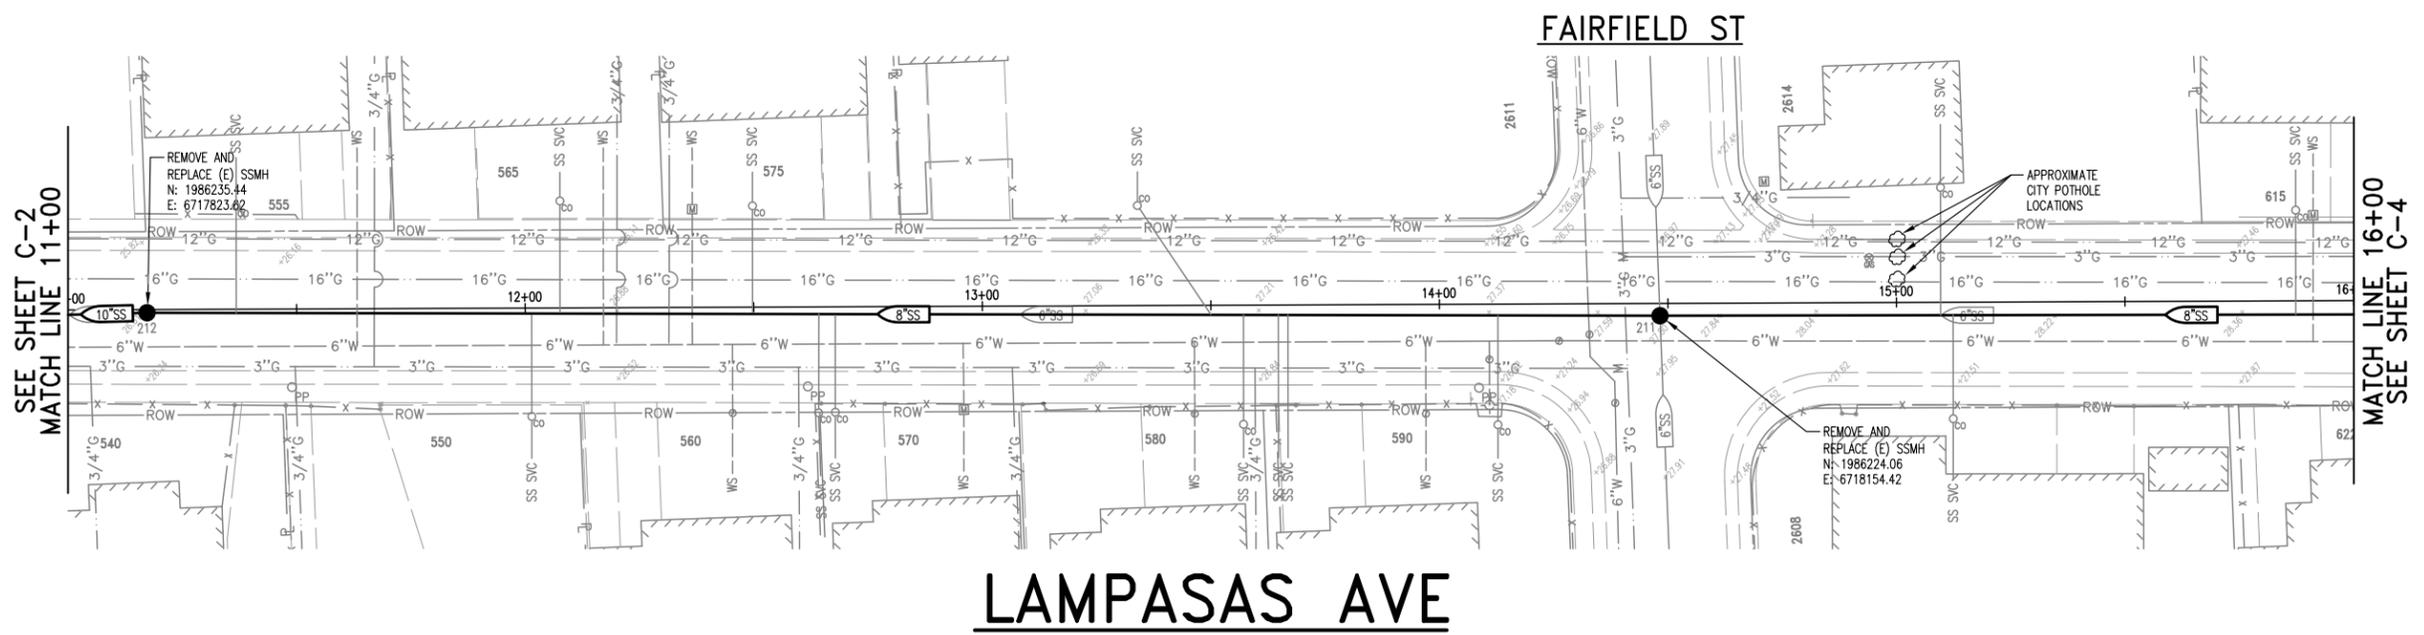

PN: X14120600


REVISIONS			
NO.	DESCRIPTION	DATE	BY

BENCH MARK
 DESCRIPTION: 277-GGG
 ELEV. 23.359'
 RAMSET NAIL IN STREET LIGHT BASE NW CORNER OF LAMPASAS AND GROVE AVENUE

FIELD BOOK
1461
 SCALE:
 H: 1"=20'
 V: 1"=4'
 ON ORIGINAL SCALE DRAWING ADJUST SCALED DIMENSIONS IF THIS DOES NOT SCALE AT 1"

CITY OF SACRAMENTO
DEPARTMENT OF UTILITIES

DRAWN BY: R. JORDAN
 DATE: 07/2013
 DESIGNED BY: G. GULSETH
 R.C.E. NO. C43966 DATE: 07/2013
 CHECKED BY: B. GRANT
 R.C.E. NO. C58964 DATE: 07/2013

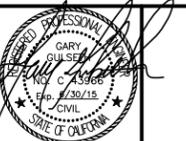


IMPROVEMENT PLANS FOR:
LAMPASAS AVENUE SEWER REPLACEMENT
ALTOS AVENUE TO NORWOOD AVENUE
PLAN AND PROFILE - 11+00 TO 16+00


GIS GRID NO. WB
 DWG. NO. C-3
 SHEET 09 of 110
 OF 5

PN: X14120600 - LAMPASAS AVENUE SEWER REPLACEMENT ALTOS AVENUE TO NORWOOD AVENUE

R:\Civil3D Projects\X14120600_Lampasas Sewer Replmt_Altos to Norwood\Drawings\X14120600_C-4.dwg, 7/18/2013 9:48:23 AM, Adobe PDF.pc3
 R:\Civil3D Projects\X14120600_Lampasas Sewer Replmt_Altos to Norwood\Drawings\X14120600_C-4.dwg, 7/18/2013 9:48:23 AM, Adobe PDF.pc3
 R:\Civil3D Projects\X14120600_Lampasas Sewer Replmt_Altos to Norwood\Drawings\X14120600_C-4.dwg, 7/18/2013 9:48:23 AM, Adobe PDF.pc3

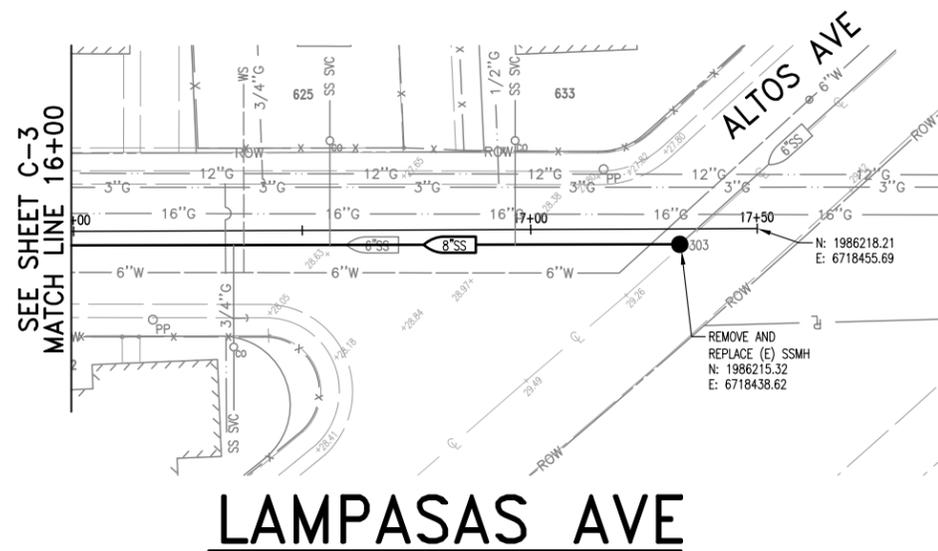

(P) ☉
(E) ☉

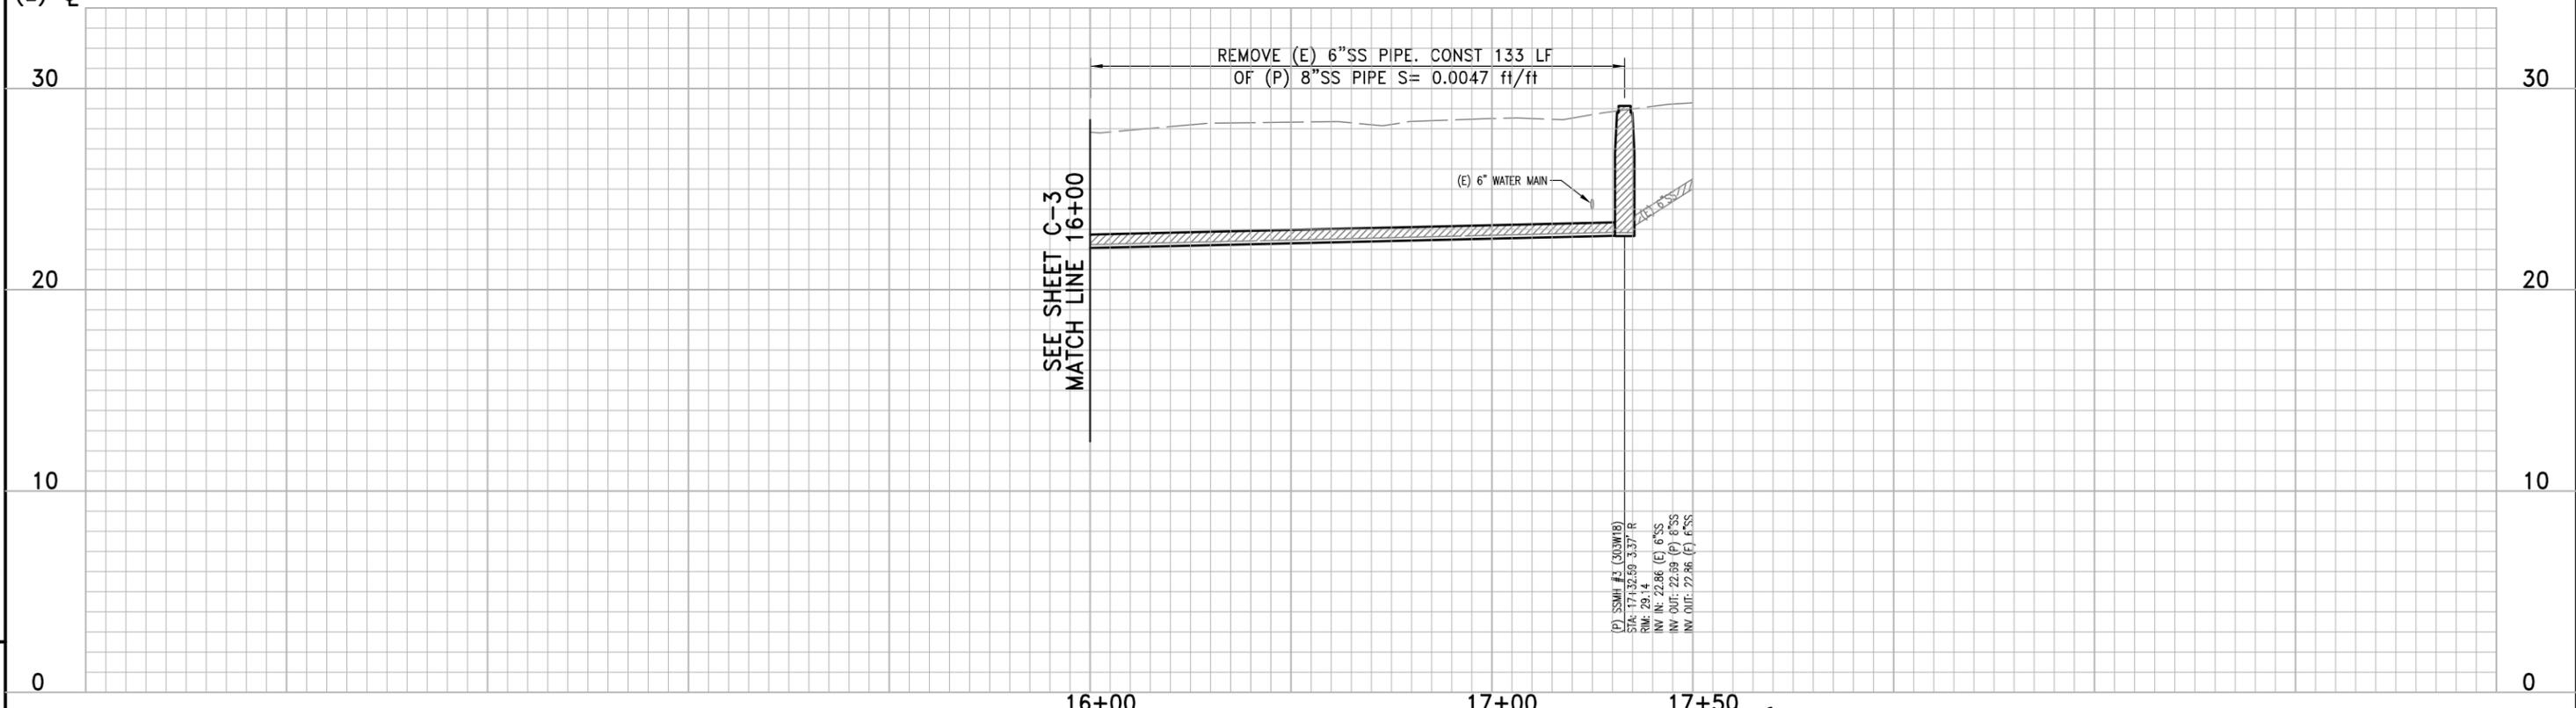

PN: X14120600
 LAMPASAS AVENUE SEWER REPLACEMENT ALTOS AVENUE TO NORWOOD AVENUE
 R:\Civil3D Projects\X14120600_Lampasas Sewer Replmt_Altos to Norwood\Drawings\X14120600_C-4.dwg, 7/18/2013 9:48:23 AM, Adobe PDF.pc3

REVISIONS			
NO.	DESCRIPTION	DATE	BY

BENCH MARK
 DESCRIPTION: 277-GGG
 ELEV. 23.359'
 RAMSET NAIL IN STREET LIGHT BASE NW CORNER OF LAMPASAS AND GROVE AVENUE


FIELD BOOK
1461
 SCALE:
 H: 1"=20'
 V: 1"=4'
 ON ORIGINAL SCALE DRAWING ADJUST SCALED DIMENSIONS IF THIS DOES NOT SCALE AT 1"

CITY OF SACRAMENTO
DEPARTMENT OF UTILITIES

DRAWN BY: R. JORDAN
 DATE: 07/2013

DESIGNED BY: G. GULSETH
 R.C.E. NO. C43966 DATE: 07/2013

CHECKED BY: B. GRANT
 R.C.E. NO. C58964 DATE: 07/2013

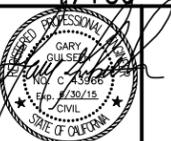

IMPROVEMENT PLANS FOR:
LAMPASAS AVENUE SEWER REPLACEMENT
ALTOS AVENUE TO NORWOOD AVENUE
PLAN AND PROFILE - STA: 16+00 TO 17+50

GIS GRID NO. W18
 PN: X14120600
 DWG. NO. C-4
 SHEET 5 OF 110
 5

PN: X14120600 - LAMPASAS AVENUE SEWER REPLACEMENT ALTOS AVENUE TO NORWOOD AVENUE