

Meeting Date: 10/27/2015

Report Type: Consent

Report ID: 2015-00895

Title: Contract: Vinci Avenue Bridge and Roadway Improvements Project (T15125500)

Location: District 2

Recommendation: Pass a Resolution: 1) approving the Plans and Specifications for the Vinci Avenue Bridge and Roadway Improvements Project (T15125500); 2) transferring \$235,208 (Fund 2001) from the Major Street Improvement Project (T15148000) to the Vinci Avenue Bridge and Roadway Improvements Project (T15125500); 3) transferring \$73,111 (Fund 2001) from the Major Street Improvement Project (T15158000) to the Vinci Avenue Bridge and Roadway Improvements Project (T15125500); and 4) awarding a construction contract to All American Construction Inc. for an amount not to exceed \$258,635.

Contact: Philip Vulliet, Associate Civil Engineer, (916) 808-5092; Nicholas Theocharides, Engineering Services Manager, (916) 808-5065, Department of Public Works

Presenter: None

Department: Public Works Department

Division: Engineering Services Admin

Dept ID: 15001111

Attachments:

- 1-Description/Analysis
- 2-Resolution
- 3-Exhibit A (Location Map)
- 4-Exhibit B (Signed Plans)
- 5-Exhibit C (Bid Package)
- 6-Exhibit D (Maintenance Plans)
- 7-Exhibit E (Signed Contract)

City Attorney Review

Approved as to Form
Gerald Hicks
10/20/2015 10:55:48 AM

Approvals/Acknowledgements

Department Director or Designee: Jerry Way - 10/7/2015 6:49:53 AM

Description/Analysis

Issue Detail: The construction contract for the Vinci Avenue Bridge and Roadway Improvements Project (T15125500) was advertised for bids on August 26, 2015, and bids were received on September 16, 2015. All American Construction Inc. is the lowest responsive and responsible bidder. The City Council's approval is necessary to move forward with awarding the construction contract.

In addition to the contract portion of the project, City Maintenance Division forces are performing pavement rehabilitation and shoulder widening on Vinci Avenue between Dry Creek Road and Magpie Creek as part of this project to improve safety and facilitate large vehicle traffic once the connection to Raley Boulevard is established by the contractor.

Transferring funds in the amount of \$308,319 will cover the remaining construction and construction management costs necessary to complete both the contractor and maintenance portions of the project.

Policy Considerations: The requested actions support the City's General Plan goals of improving the transportation system and expanding public safety.

Economic Impacts: This new infrastructure is expected to create 1.03 total jobs (0.59 direct jobs and 0.44 jobs through indirect and induced activities) and create \$159,690.61 in total economic output (\$100,654.21 of direct output and another \$59,036.40 of output through indirect and induced activities).

The indicated economic impacts are estimates calculated using a calculation tool developed by the Center for Strategic Economic Research (CSER). CSER utilized the IMPLAN input-output model (2009 coefficients) to quantify the economic impacts of a hypothetical \$1 million of spending in various construction categories within the City of Sacramento in an average one-year period. Actual impacts could differ significantly from the estimates and neither the City of Sacramento nor CSER shall be held responsible for consequences resulting from such differences.

Environmental Considerations:

California Environmental Quality Act (CEQA): The Community Development Department's Environmental Planning Division has prepared an Initial Study/Mitigated Negative Declaration for the Vinci Avenue Bridge and Roadway Improvements Project (T15125500).

The Initial Study examined and identified project-specific effects that could occur with the project. The project-specific effects include biological resources, cultural resources, and air quality. In compliance with Section 15070(B)1 of CEQA Guidelines, the City has incorporated mitigation measures into the project plans to avoid identified impacts or to mitigate such impacts to a point where clearly no significant impacts will occur.

The Mitigated Negative Declaration was prepared and circulated for public review during the period of April 23 through May 22, 2015. The City Council adopted the Initial Study/Mitigated Negative Declaration and the associated Mitigation Reporting Program for the Vinci Avenue Bridge and Roadway Improvements Project (T15125500) at the July 14, 2015 Council Meeting.

Sustainability Considerations: The Vinci Avenue Bridge and Roadway Improvements Project (T15125500) is consistent with the City’s Sustainability Master Plan. It conforms to the Air Quality Focus Area by improving and optimizing the transportation system.

Other: None

Commission/Committee Action: None

Rational for Recommendation: The contract portion of the project was formally advertised on August 26, 2015 and two bids were received on September 16, 2015. The bids are summarized below:

Contractor	Bid Amount	LBE Participation (Requirement 5%)
All American Construction Inc.	\$ 258,635.50	7.6%
Viking Construction Company	\$ 290,115.00	18.9%

The Engineer’s construction estimate was \$245,795.

It is recommended that the construction contract be awarded to the lowest responsive and responsible bidder, All American Construction Inc.

The work to be performed by City Maintenance Division forces was coordinated through design and was programmed at \$256,000 by City Maintenance Division staff, bringing the total project construction cost to \$514,635.50.

Financial Considerations: The estimated total project cost is \$827,319. As of September 22, 2015, the Vinci Avenue Bridge and Roadway Improvements Project (T15125500) has a total budget of \$519,000. Approval of the transfer of \$235,208 (Fund 2001) from the Major Street Improvement Project (T15148000) and \$73,111 (Fund 2001) from the Major Street Improvement Project (T15158000) to the Vinci Avenue Bridge and Roadway Improvements Project (T15125500) will bring the total budget to \$827,319 and the unobligated balance to \$582,241. This unobligated balance is sufficient to execute the construction contract with All American Construction Inc. for \$258,635.50, the City Maintenance Division work order of \$256,000, and the remaining construction management costs.

As of September 22, 2015 the Major Street Improvement Project (T15148000) has a total budget of \$1,824,380 and an unobligated balance of \$1,824,380, which is sufficient to complete the transfer of \$235,208 (Fund 2001) to the Vinci Avenue Bridge and Roadway Improvements Project (T15125500).

As of September 22, 2015 the Major Street Improvement Project (T15158000) has a total budget of \$2,678,625 and an unobligated balance of \$2,678,625, which is sufficient to complete the transfer of \$73,111 (Fund 2001) to the Vinci Avenue Bridge and Roadway Improvements Project (T15125500).

Local Business Enterprise (LBE): All American Construction Inc. is not an LBE, but has partnered with two LBEs, A & A Concrete Supply and Teichert, for this project to meet [or exceed] the minimum LBE participation requirement. A & A Concrete Supply will provide concrete and Teichert will provide asphalt and base material services.

RESOLUTION NO.

Adopted by the Sacramento City Council

VINCI AVENUE BRIDGE AND ROADWAY IMPROVEMENTS PROJECT (T15125500) - TRANSFER OF FUNDS AND AWARD OF CONSTRUCTION CONTRACT

BACKGROUND

- A. The Vinci Avenue Bridge and Roadway Improvements Project (T15125500) is located on Vinci Avenue between Dry Creek Road and Raley Boulevard. It includes new paved roadway connections to the existing structure over Magpie Creek, new drainage improvements, streetlight relocation, and rehabilitation and shoulder widening of existing Vinci Avenue between Dry Creek Road and Magpie Creek.
- B. The project was formally advertised on August 26, 2015, and two bids were received on September 16, 2015. It is recommended the construction contract be awarded to the lowest responsive and responsible bidder, All American Construction Inc.
- C. Construction is expected to begin in October 2015 and be completed in December 2015.

BASED ON THE FACTS SET FORTH IN THE BACKGROUND, THE CITY COUNCIL RESOLVES AS FOLLOWS:


- Section 1. The Plans and Specifications for the Vinci Avenue Bridge and Roadway Improvements Project (T15125500) are approved.
- Section 2. The FY15/16 Capital Improvement Program is amended by transferring \$235,208 (Fund 2001) from the Major Street Improvement Project (T15148000) to the Vinci Avenue Bridge and Roadway Improvements Project (T15125500).
- Section 3. The FY15/16 Capital Improvement Program is amended by transferring \$73,111 (Fund 2001) from the Major Street Improvement Project (T15158000) to the Vinci Avenue Bridge and Roadway Improvements Project (T15125500).

- Section 4. The construction contract is awarded to All American Construction Inc. in the amount of \$258,635.50 for the Vinci Avenue Bridge and Roadway Improvements Project (T15125500).
- Section 5. The City Manager is authorized to execute a construction contract with All American Construction Inc. for an amount not to exceed \$258,636 for the Vinci Avenue Bridge and Roadway Improvements Project (T15125500).
- Section 6. Exhibit A is incorporated into and made a part of this Resolution.

Table of Contents:

Exhibit A: Location Map

Location map for:
**VINCI AVENUE BRIDGE AND
ROADWAY IMPROVEMENT PROJECT**
(PN: T15125500)

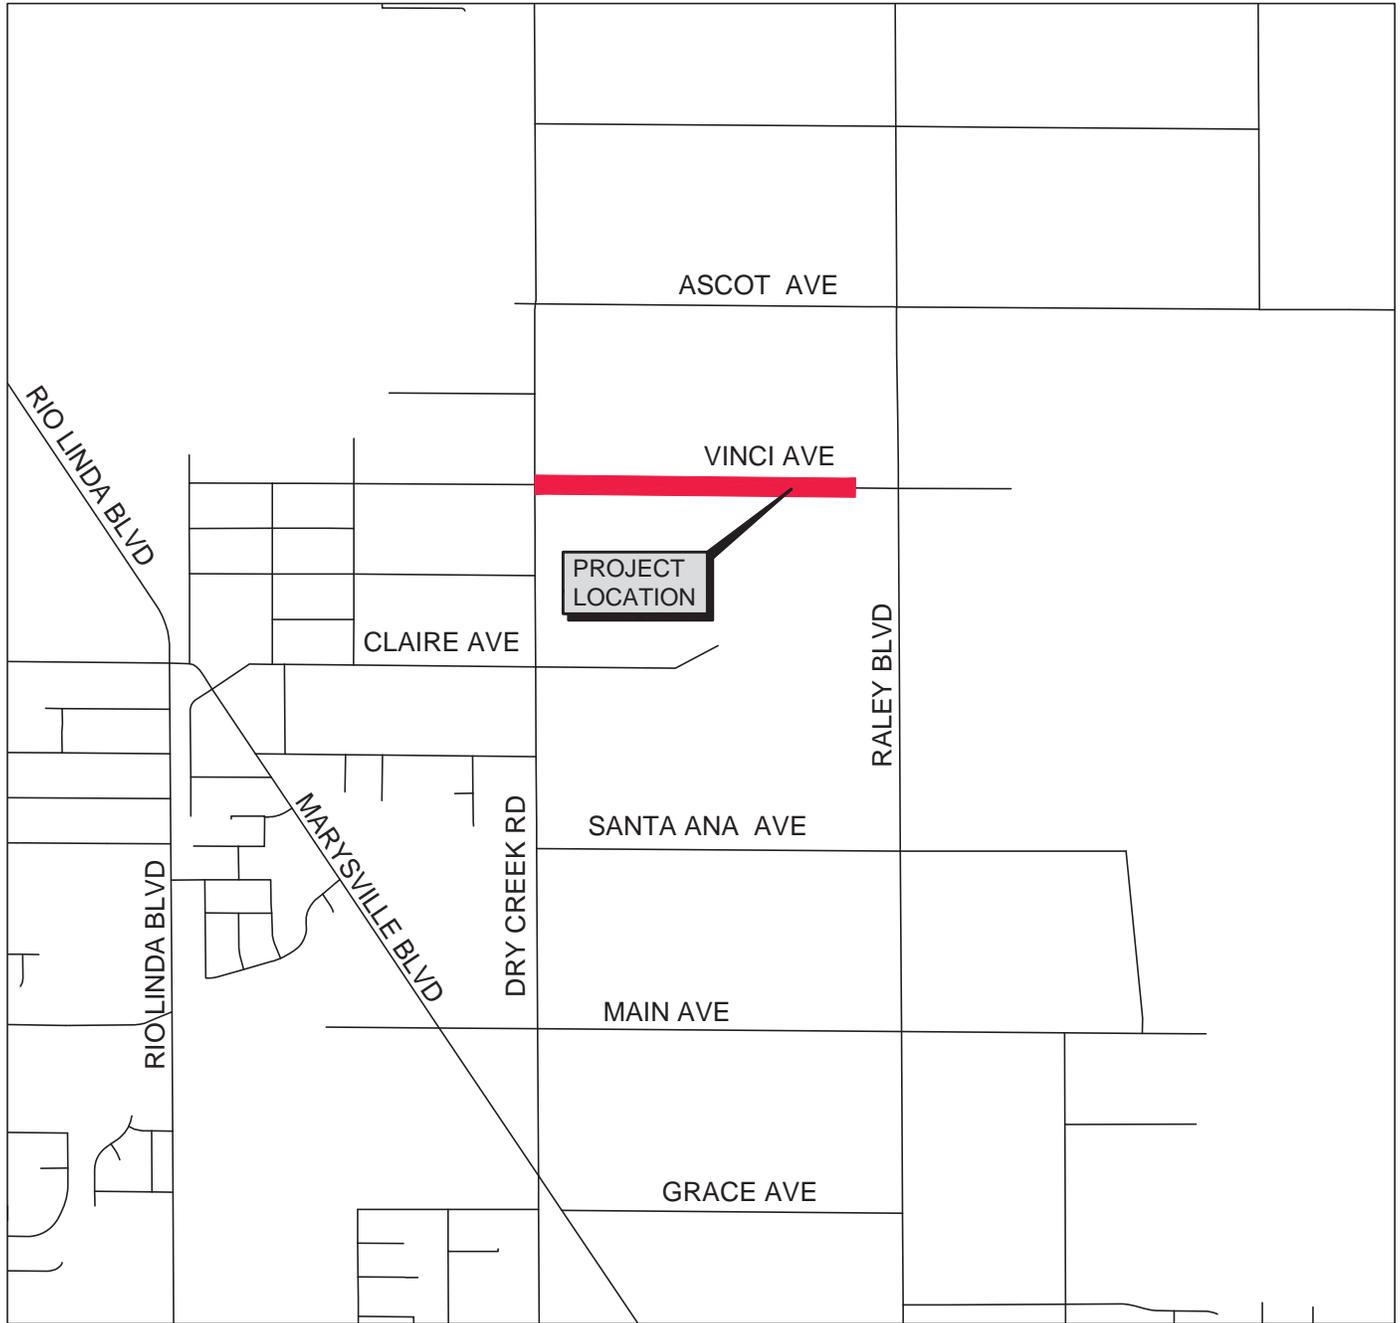

GENERAL NOTES

- ALL WORK SHALL BE DONE IN ACCORDANCE WITH: CITY OF SACRAMENTO DESIGN & PROCEDURES MANUAL, DATED SEPTEMBER 1990; CITY STANDARD SPECIFICATIONS, DATED JUNE 2007 WITH ADDENDUM #1 (AUGUST 2008) AND ADDENDUM #2 (APRIL 2012); CALTRANS STANDARD PLANS, 2008 EDITION; AND THE CALIFORNIA MANUAL OF UNIFORM TRAFFIC CONTROL DEVICES (MUTCD), 2014 EDITION.
- THREE WORKING DAYS PRIOR TO PROJECT STAKING, THE CONTRACTOR SHALL SUBMIT TO THE RESIDENT ENGINEER A COMPLETED CONSTRUCTION STAKING REQUEST FORM.
- THE CONTRACTOR SHALL BE SOLELY RESPONSIBLE FOR FURNISHING, INSTALLING AND MAINTAINING ALL WARNING SIGNS AND DEVICES NECESSARY TO SAFEGUARD THE GENERAL PUBLIC AND THE WORK AND FOR PROVIDING PROPER AND SAFE ROUTING OF THE VEHICULAR AND PEDESTRIAN TRAFFIC DURING THE PERFORMANCE OF THE WORK. THIS REQUIREMENT SHALL APPLY CONTINUOUSLY AND SHALL NOT BE LIMITED TO WORKING HOURS. THE USE OF FLAGGERS, BARRICADES AND CONSTRUCTION ZONING SHALL COMPLY WITH THE CURRENT EDITION OF THE CALIFORNIA M.U.T.C.D.
- THE CONTRACTOR IS RESPONSIBLE FOR DETERMINING THE LOCATION OF ALL EXISTING UTILITIES AND PROTECTING AND REPAIRING DAMAGE TO EXISTING UTILITIES. THE CONTRACTOR SHALL CONTACT UNDERGROUND SERVICE ALERT (1-800-642-2444) TWO WORKING DAYS PRIOR TO WORK COMMENCEMENT.
- THE CONTRACTOR SHALL MAINTAIN ALL EXISTING SEWER AND/OR DRAINAGE FACILITIES WITHIN THE CONSTRUCTION AREA UNTIL THE PROPOSED SEWER AND/OR DRAINAGE IMPROVEMENTS ARE PLACED.
- THE RESIDENT ENGINEER SHALL DETERMINE THE EXACT LIMITS OF PAVEMENT REMOVAL IN THE FIELD. EXISTING ASPHALT AND CONCRETE TO BE SAWCUT, SHALL BE SAWCUT IN A NEAT STRAIGHT LINE A MINIMUM OF 2-1/2" DEEP. THE EXPOSED VERTICAL EDGES SHALL BE TACKED WITH EMULSION PRIOR TO ASPHALT CONCRETE PAVING.
- DEMOLITION OF EXISTING FEATURES SHALL BE LIMITED TO THE ITEMS SHOWN ON THE PLANS AND DESCRIBED IN THE SPECIAL PROVISIONS. IT SHALL BE THE CONTRACTOR'S RESPONSIBILITY TO REPAIR AND/OR REPLACE ALL EXISTING FEATURES DAMAGED BY HIS OPERATIONS, AT HIS EXPENSE.
- THE CONTRACTOR SHALL BE COMPLETELY RESPONSIBLE FOR PROTECTING EXISTING TREES NOT SCHEDULED TO BE REMOVED BY THIS CONTRACT. ANY TREE DAMAGED SHALL BE REPLACED BY THE CONTRACTOR AS DIRECTED BY THE ENGINEER.
- THE CONTRACTOR SHALL BE COMPLETELY RESPONSIBLE FOR CAPPING AND RELOCATING EXISTING SPRINKLERS AS DIRECTED BY THE ENGINEER.
- AT THE TIME THE CONTRACT IS AWARDED, THE CONTRACTOR SHALL POSSESS A CLASS "A" LICENSE, OR A COMBINATION OF CLASSES REQUIRED BY THE CATEGORIES AND CLASSES OF WORK INCLUDED IN THIS CONTRACT.
- ALL CURB, GUTTER AND SIDEWALK SHOWN TO BE REMOVED SHALL BE REMOVED TO THE NEAREST EXPANSION JOINT OR SCORE MARK. DAMAGE TO EXISTING CURB, GUTTER, AND SIDEWALK WHICH IS SHOWN ON THE PLANS TO REMAIN, SHALL BE REPAIRED AT THE CONTRACTOR'S EXPENSE.
- THE CONTRACTOR SHALL OBTAIN A PERMIT FROM THE DIVISION OF OCCUPATIONAL SAFETY & HEALTH (2424 ARDEN WAY SUITE 100, SACRAMENTO, CA PHONE 953-2800) PRIOR TO ANY TRENCHING EXCAVATION 5 FEET OR MORE IN DEPTH. A COPY OF THIS PERMIT SHALL BE AVAILABLE AT THE CONSTRUCTION SITE AT ALL TIMES.
- REPLACEMENT OF LIVE SEWER SERVICES SHALL BE TO THE PROPERTY LINE. REPLACEMENT SEWER CLEANOUTS AND SERVICES SHALL HAVE THE SAME DIAMETER PIPE AS THE EXISTING, WITH THE EXCEPTION OF MAINTAINING A 4" MINIMUM DIAMETER.
- THE CONTRACTOR SHALL BE COMPLETELY RESPONSIBLE FOR PRESERVING ALL EXISTING MONUMENTS WHICH WILL BE DISPLACED OR REMOVED AS REQUIRED BY CONTRACTOR'S WORK. CONTRACTOR SHALL COORDINATE WITH ENGINEER/SURVEYOR PRIOR TO DISTURBANCE OF EXISTING MONUMENTS, AND SHALL RESET MONUMENTS OR PROVIDE PERMANENT WITNESS MONUMENTS AND FILE DOCUMENTATION WITH THE COUNTY SURVEYOR PURSUANT TO BUSINESS AND PROFESSIONS CODE.
- THE CONTRACTOR, SUBCONTRACTOR OR SURVEYOR SHALL NOT CUT PERMANENT CROSSES INTO EXISTING CONCRETE CURBS, GUTTERS OR SIDEWALKS. THE CONTRACTOR SHALL BE ASSESSED AN ADMINISTRATIVE PENALTY OF \$500 FOR EACH CROSS THAT IS CUT PERMANENTLY INTO EXISTING CONCRETE CURBS, GUTTERS, AND SIDEWALKS.
- GUTTER SLOPES FROM THE FLOWLINE TO LIP SHALL BE 0% MAXIMUM FOR THE FULL WIDTH OF ALL CURB RAMPS. THE ONE CROSS SLOPE SHALL TRANSITION TO THE STANDARD CURB AND GUTTER CROSS-SLOPE OVER A DISTANCE OF 3 FEET UNLESS NOTED OTHERWISE.

CITY OF SACRAMENTO IMPROVEMENT PLANS FOR VINCI AVENUE BRIDGE AND ROADWAY IMPROVEMENTS


(PN: T15125500)

APPROVED BY: Tim Mar 7/29/15
TIM MAR, R.C.E. 45946
SUPERVISING CIVIL ENGINEER
DATE

APPROVED BY: Brett Grant 7/27/15
BRETT GRANT, R.C.E. 58964
SUPERVISING CIVIL ENGINEER,
UTILITIES DEPARTMENT
DATE


APPROVED BY: Hector Barron 7-24-15
HECTOR BARRON, R.C.E. 45485
CITY TRAFFIC ENGINEER
(SIGNING AND STRIPING)
DATE

LOCATION MAP

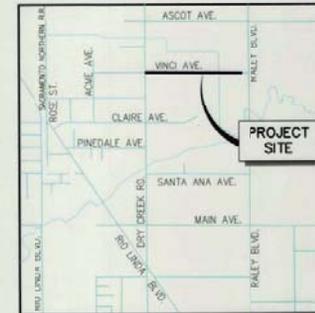

INDEX OF SHEETS

SHEET#	SHEET	SHEET TITLE
1	C-1	PROJECT CONTROL DIAGRAM
2	C-2	TYPICAL CROSS-SECTIONS
3	C-3	LAYOUT PLAN & DETAILS
4-5	C-4 TO C-5	STRUCTURAL DETAILS
6	C-6	SIGNING AND STRIPING
7-9	SS-1 TO SS-3	ELECTRICAL PLANS
10-11	E-1 TO E-2	

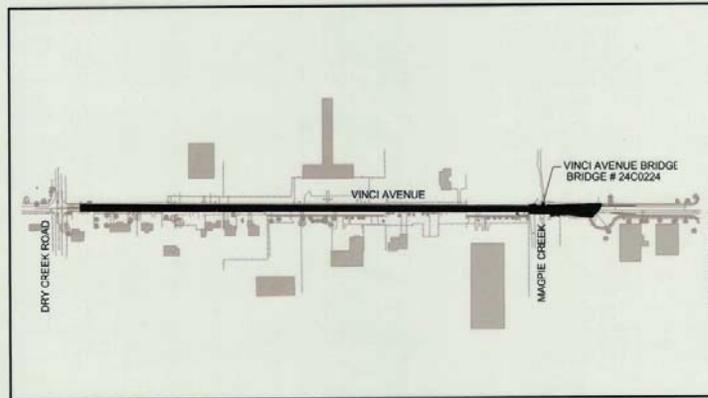

SITE PLAN

STANDARD ABBREVIATIONS


AB	AGGREGATE BASE	(B) W/ EXIST	EXISTING	PVC	POLY VINYL CHLORIDE
AC	ASPHALT CONCRETE	FL	FLOW LINE	REP	REINFORCED CONC. PIPE
AP	ANGLE POINT	FM	FACE OF MANHOLE	RT	RIGHT
AV	AVENUE	FOC	FACE OF CURB	R/W, ROW	RIGHT-OF-WAY
B/C	BACKING	FC	FACE OF CURB	SD	SLOPE
BC	BACK OF CURB	FC	FACE OF CURB	SD	SLOPE
BOW	BACK OF WALK	GB	GRADE BREAK	SDM	STORM DRAIN MH
CB	CABINET	GD	GUTTER DRAIN	SMW	SEWER MAIN
CG	CURB AND GUTTER	DV	DATE VALVE	SKT	SKET
CG&G	CURB, GUTTER AND SIDEWALK	LP	LINEAR FEET	SN	STREET NAME SIGN
CL W/ E	CENTER LINE	LP	LINEAR FEET	SPCS	SPECIFICATIONS
CM	CORROGATED METAL PIPE	LP	LINEAR FEET	SS	SANITARY SEWER
C/O	CLEANOUT	LT	LEFT	SSM	SANITARY SEWER MH
CONC	CONCRETE	MB	MANHOLE	ST	STATION
CONST	CONSTRUCT	MFPS	MANUFACTURE'S	STD	STANDARD
CTV	CABLE TV	MH	MANHOLE	SW	SIDEWALK
CR	CURB RAMP	MM	MANHOLE, MINIMUM	TEL	TELEPHONE
C/S	COMBINATION SYSTEM	N/A	NOT APPLICABLE	T.O.B.	TOP OF BANK
C/S&H	COMBINATION SYSTEM MH	N/A	NOT APPLICABLE	T.O.S.	TOP OF SLOPE
CUT	CUTLINE	N.T.S.	NOT TO SCALE	T.O.P.	TOP OF PAVEMENT
DB	DROP INLET	PG	PROPOSED GRADE	TYP	TYPICAL
DRY	DRAIN	PA	PROPOSED ASPHALT	TI	TRAFFIC SIGNAL
DRY	DRAIN	PA	PROPOSED ASPHALT	W	WALKWAY
EL W/ ELEV	ELEVATION	PC	PORTLAND CEMENT CONCRETE	WM	WATER METER
EL. W/ ELEV	ELEVATION	PP	PROPOSED PAVEMENT	WT	WATER
EL. W/ ELEV	ELEVATION	PP	PROPOSED PAVEMENT	WT	WATER
EL. W/ ELEV	ELEVATION	PP	PROPOSED PAVEMENT	WT	WATER

REVISIONS				BENCH MARK		FIELD BOOK	CITY OF SACRAMENTO DEPARTMENT OF PUBLIC WORKS			
NO.	DESCRIPTION	DATE	BY	DESCRIPTION	ELEV.	48.927	1452			
				BM 258-BEA						
				MULTI NAIL LIGHT BASE, SE CORNER				IMPROVEMENT PLANS FOR VINCI AVENUE BRIDGE AND ROADWAY IMPROVEMENTS TITLE SHEET		
				RALLEY BLVD AND VINCI ST.						
				SCALE	1"=20'		DATE		7/23/2015	
				DESIGNED BY: H. SHAHAL / B. HIRSHMAN	R.C.E. 70963		DATE		7/23/2015	
				CHECKED BY: T. MAR	R.C.E. 45946		DATE		7/23/2015	

VINCI AVENUE BRIDGE AND ROADWAY IMPROVEMENTS (PN: T15125500)

SHEET No. 1 of 11
C-1
OF
5

CAD FILE: P:\Vtrch\2015-CAD30_Proj\15125500 - Vinci Avenue Bridge\CADD\Sheets\VINCI_C-2.dwg

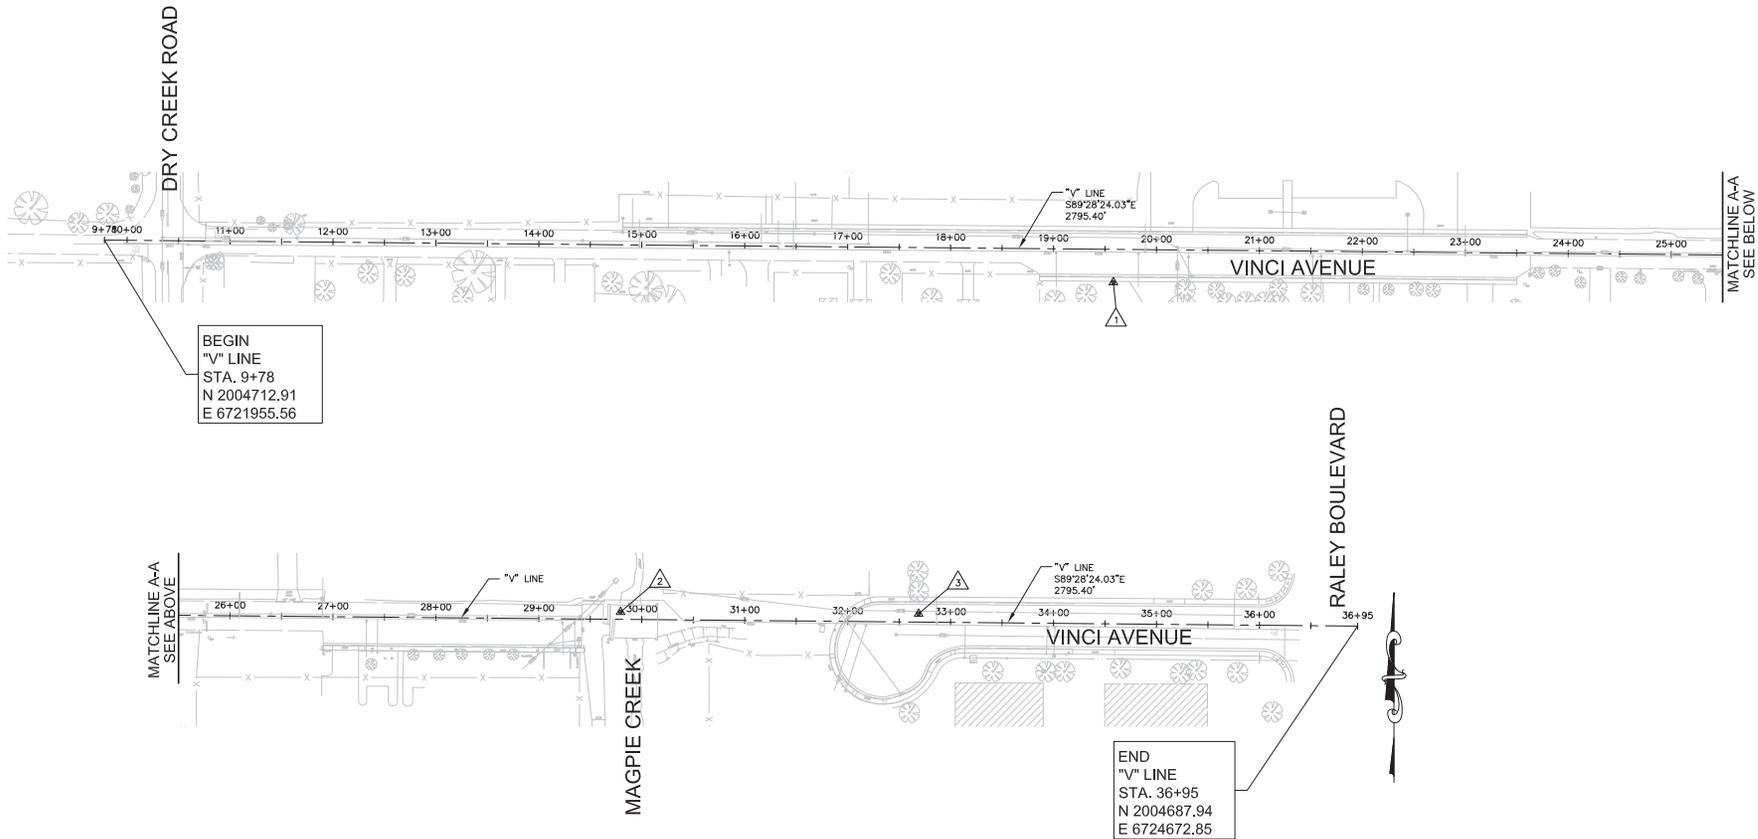

POINT No.	NORTHING	EASTING	ELEVATION	DESCRIPTION
△	2004671.96	6722935.64	----	BM
△	2004701.61	6723956.92	48.35	RP3 X IN BRIDGE
△	2004699.89	6724246.42	47.69	RP1

REVISIONS			
NO.	DESCRIPTION	DATE	BY

BENCH MARK	ELEV.
DESCRIPTION SEE SHEET C-1	

FIELD BOOK

SCALE
HORIZ. 1"=60'
VERT. N/A

CITY OF SACRAMENTO
DEPARTMENT OF PUBLIC WORKS

DRAWN BY: _____ DATE: 7/30/2015
 DESIGNED BY: _____ R.C.E. DATE: 7/30/2015
 CHECKED BY: _____ R.C.E. DATE: 7/30/2015






IMPROVEMENT PLANS FOR
VINCI AVENUE BRIDGE AND ROADWAY
IMPROVEMENTS
 PROJECT CONTROL DRAWING

SHEET No.
2 of 11
 SHEET
C-2
 OF
6
 P/N: T15125500

7/30/2015 2:45:10 PM

NOTES:

1. ALL SIDEWALK SHALL BE CONSTRUCTED AT 2% OR FLATTER CROSS SLOPE TO MEET ADA REQUIREMENTS.
2. SEE CONSTRUCTION DETAILS FOR DIMENSIONS AND DETAILS OF TYPE 26 (MOD) BARRIER CONSTRUCTION.

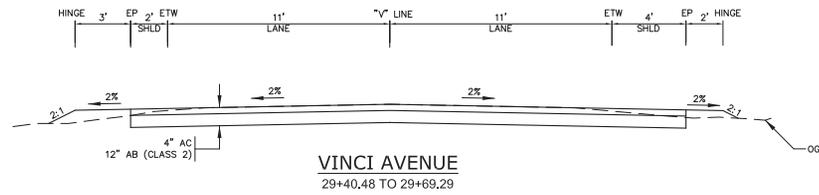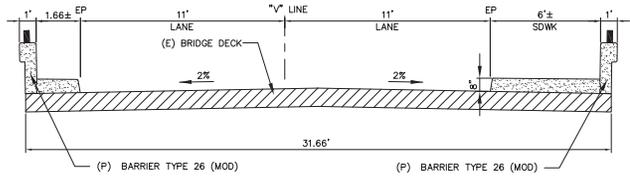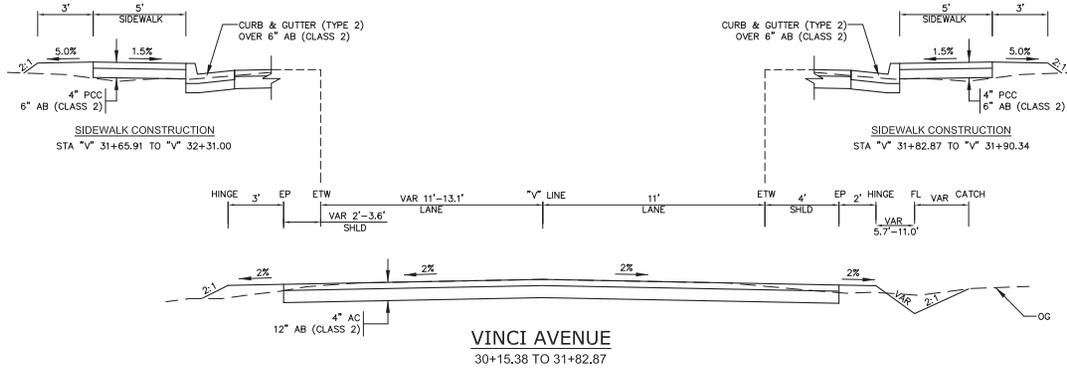

CAD FILE: P:\Projects\2015-CAD30-Prop\151525500 - Vinci Avenue Bridge\CADD\Sheets\Contractor Set\VINCI_C-3.dwg

REVISIONS			
NO.	DESCRIPTION	DATE	BY

BENCH MARK	ELEV. _____
DESCRIPTION	SEE SHEET C-1

FIELD BOOK
SCALE
HORIZ. _____
VERT. _____


CITY OF SACRAMENTO
DEPARTMENT OF PUBLIC WORKS

DRAWN BY: _____ DATE: 7/30/2015
DESIGNED BY: _____ R.C.E. _____ DATE: 7/30/2015
CHECKED BY: _____ R.C.E. _____ DATE: 7/30/2015



IMPROVEMENT PLANS FOR
VINCI AVENUE BRIDGE AND ROADWAY IMPROVEMENTS
TYPICAL CROSS-SECTIONS

SHEET No.	3 of 11
SHEET	C-3
OF	6
PN: T15125500	

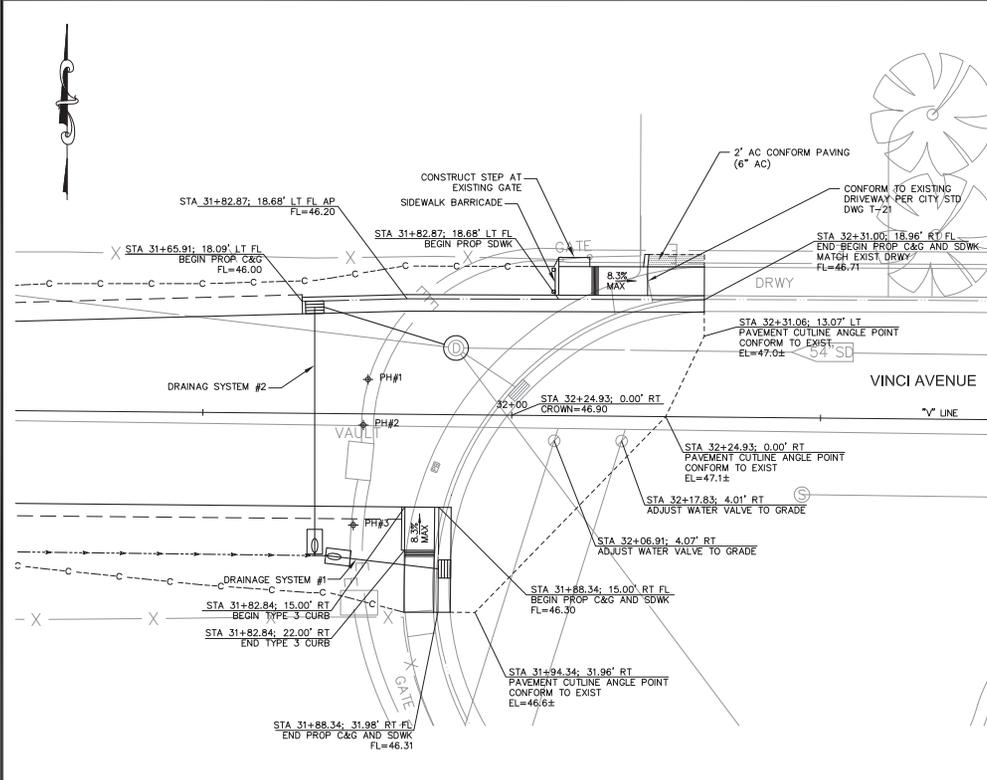


VINCI AVENUE - EASTERN CONFORM GRADING & DRAINAGE


POTHOLE DATA TABLE

PH#	UTILITY	TYPE	DIAMETER	STATION	OFFSET	DEPTH TO TOP OF PIPE
1	SMUD	ELEC	2-4"	31+76.69	5.58 LT	62"
2	DOU	WATER	12"	31+76.00	1.81 RT	44"
3	SMUD	ELEC	2-4"	31+74.50	18.00 RT	54"


- NOTES:
1. FIELD VERIFY EXISTING STORM DRAIN PIPE ELEVATIONS PRIOR TO ORDERING PRECAST UNITS.
 2. CONSTRUCT CONCRETE PROTECTIVE COVERING PER STD DETAIL S-250

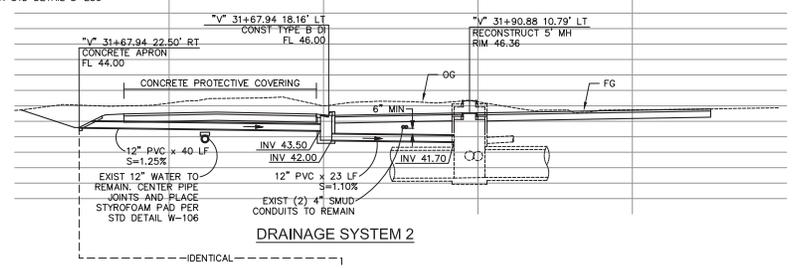


DRAINAGE SYSTEM 2

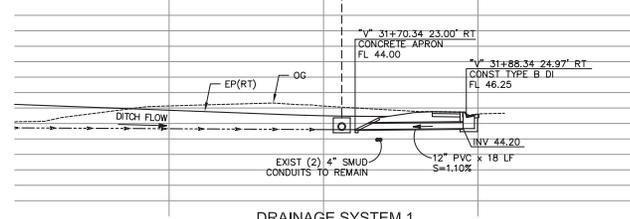


DRAINAGE SYSTEM 1

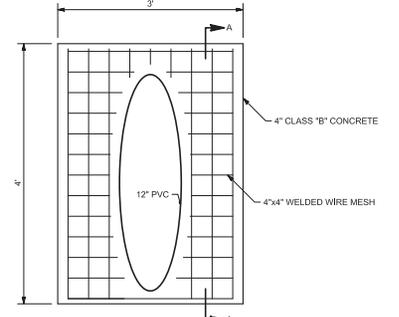

- NOTES:
1. 12" MIN. A.B. SHALL BE PLACED IF SUBGRADE IS EXPANSIVE CLAY (R-VALUE LESS THAN 10).
 2. TOP 6" OF SUBGRADE SHALL BE COMPACTED TO 95% MIN. UNLESS OTHERWISE APPROVED.
 3. 1/2" RADIUS ON EXPOSED EDGES.
 4. ALL CONCRETE SHALL BE CLASS B.
 5. ALL CONSTRUCTION & MATERIALS IN CONFORMANCE WITH SECTION 24 OF STD. SPECIFICATIONS.

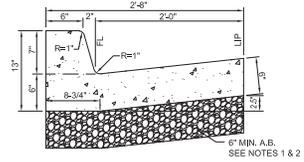

CURB & GUTTER TYPE 2

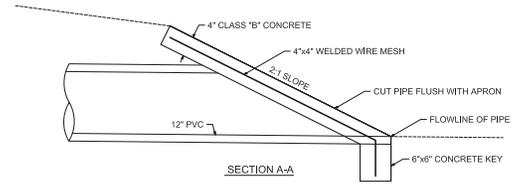


CONCRETE APRON

CAD FILE:

REVISIONS NO. DESCRIPTION DATE BY		BENCH MARK DESCRIPTION SEE SHEET C-1 ELEV.		FIELD BOOK SCALE		CITY OF SACRAMENTO DEPARTMENT OF PUBLIC WORKS				IMPROVEMENT PLANS FOR VINCI AVENUE BRIDGE AND ROADWAY IMPROVEMENTS CONSTRUCTION DETAILS		SHEET No. 5 of 11
												SHEET C-5 OF 9
				DRAWN BY: _____ DATE: _____		DESIGNED BY: _____ DATE: _____		CHECKED BY: _____ DATE: _____				P/N: T15125500

7/30/2015 5:00:01 PM


CAD FILE: V:\Surremco\SAC15\119-Vinci Rd barrier\CADD\Sheet\Structure Sheets\Vinci_Bridge_Details.dwg

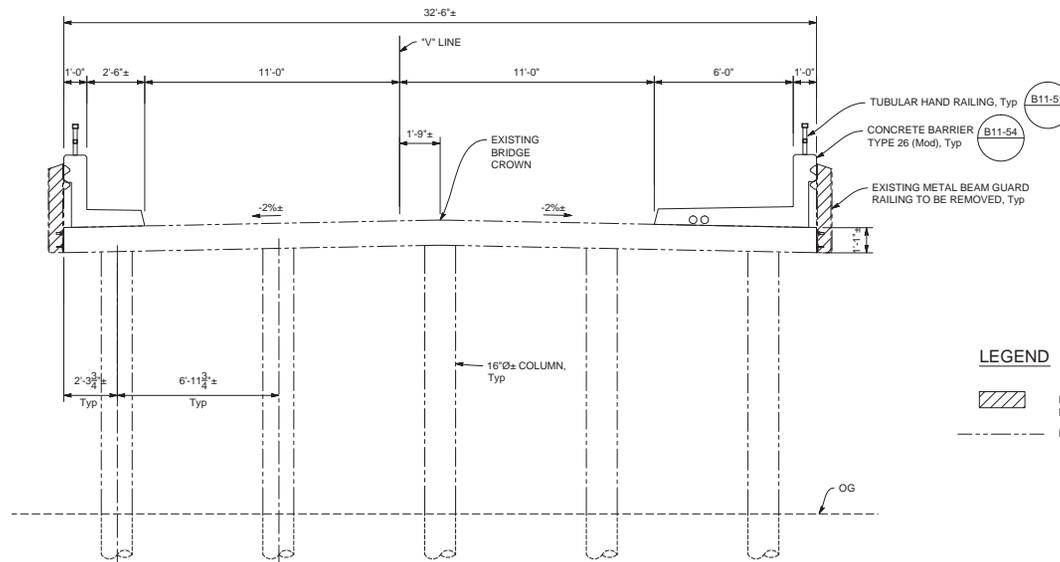


TYPICAL SECTION
3/8" = 1'-0"

LEGEND

- INDICATES METAL BEAM GUARD RAILING TO BE REMOVED. EXISTING BOLTS TO REMAIN.
- INDICATES EXISTING STRUCTURE

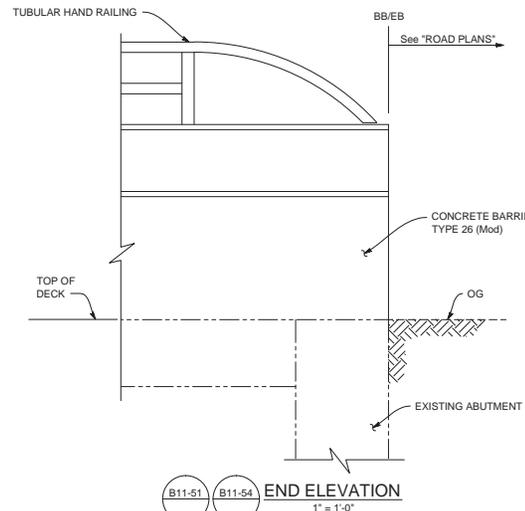

END ELEVATION
1" = 1'-0"

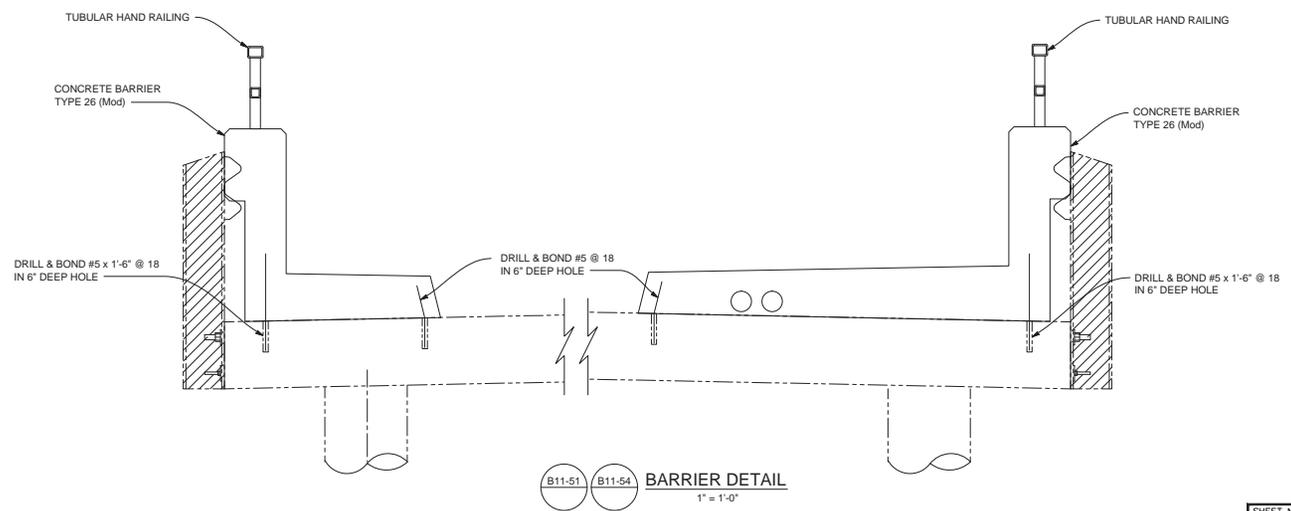

BARRIER DETAIL
1" = 1'-0"

REVISIONS			BENCH MARK		FIELD BOOK
NO.	DESCRIPTION	DATE	BY	DESCRIPTION	ELEV.

CITY OF SACRAMENTO
DEPARTMENT OF PUBLIC WORKS

DRAWN BY: J. DOTY
DATE: 5/29/2015

DESIGNED BY: I. PHAM
R.C.E. C 81809 DATE

CHECKED BY: J. HICKEY
R.C.E. S 5783 DATE





Eric D. Fredrickson
REGISTERED CIVIL ENGINEER


IMPROVEMENT PLANS FOR
VINCI AVENUE BRIDGE AND ROADWAY
IMPROVEMENTS
STRUCTURAL DETAILS

SHEET No. 6 of 11
SHEET C-6
OF 6
PN: T15125500

CAD FILE: P:\Tech\2015-CAD3D_Pro\15125500 - Vinci Avenue Bridge\CADD\Sheets\Vinci Electrical Sheets FINAL.dwg

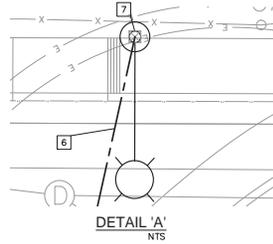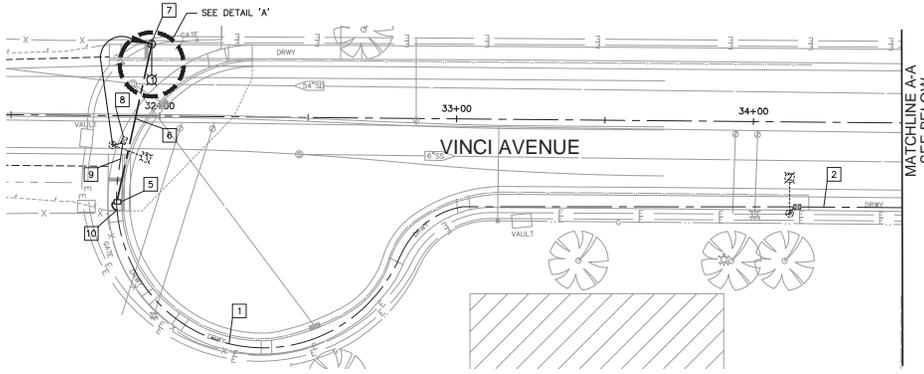

- CONSTRUCTION NOTES:**
- 1 EXISTING 1-1/2" C - 2#8 THW AND 1#10 THW GROUND.
 - 2 EXISTING 1-1/2" - 3#8 THW AND 1#10 THW GROUND.
 - 3 EXISTING 2" C - 3#8 THW AND 1#10 THW GROUND.
 - 4 EXISTING 1-1/2" - 3#8 THW AND 1#10 THW GROUND.
 - 5 PLACE NEW No. 5 PULL BOX WITH LOCKABLE LID AND ADJUST TO GRADE.
 - 6 PLACE 2" C - 2#8 THW AND 1#10 THW GROUND. CITY OF SACRAMENTO TO FURNISH CONDUCTORS. SEE SPECIAL PROVISIONS.
 - 7 RELOCATE EXISTING TYPE 15 MASTARM STREETLIGHT TO NEW LOCATION AS SHOWN. CONTRACTOR TO PROVIDE NEW FOUNDATION AND ANCHOR BOLTS.
 - 8 REMOVE EXISTING PULL BOX.
 - 9 ABANDON EXISTING CONDUIT AND REMOVE CONDUCTORS.
 - 10 INTERCEPT EXISTING CONDUIT AND EXTEND NEW CONDUIT INTO NEW PULL BOX.

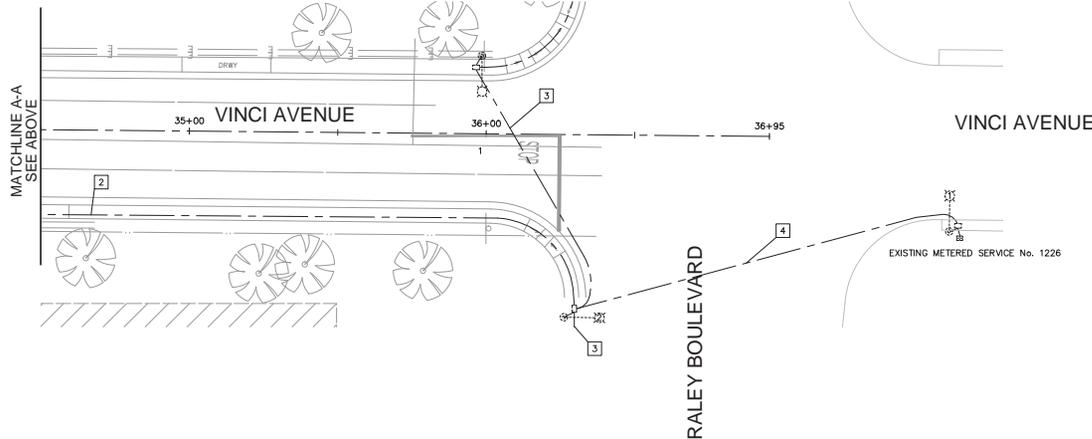

(EXISTING)
LUMINAIRE SCHEDULE:
EXISTING METERED SERVICE No. 1226 IS LOCATED ON THE SOUTH SIDE OF VINCI AVENUE, 90' EAST OF THE CENTERLINE OF RALEY BOULEVARD.

CIRCUIT NUMBER	EXIST. 200W HPS MAST ARM
1	7
2	7
3	0
4	0

- E-3111 SL VINCI AND RALEY
- E-3418 SERVICE VINCI AND RALEY
- E-3116 LUM SCHEDULE ALONG RALEY
- E-2582 VINCI SL ORIGINAL DRW.
- E-3580 1400 VINCI AVE NEAR DRY CREEK
- E-3593 VINCI NEAR DRY CREEK
- E-2688 VINCI NEAR DRY CREEK

EXISTING SERVICE IS 120/240 VOLT, 1Ø, 3 WIRE.

NO.	REVISIONS DESCRIPTION	DATE	BY

BENCH MARK	ELEV. _____
DESCRIPTION	SEE SHEET C-1

CITY OF SACRAMENTO
DEPARTMENT OF PUBLIC WORKS

SCALE HORIZ: 1"=20' VERT: _____	DRAWN BY: A. DEL CARMEN DATE: 7/29/2015	DESIGNED BY: J. MATOBA R.E.E. 18605 DATE 7/30/2015	CHECKED BY: S. CHATURSPITAK R.E.E. 13633 DATE 7/30/2015
---------------------------------------	--	---	--



**IMPROVEMENT PLANS FOR
VINCI AVENUE BRIDGE AND ROADWAY
IMPROVEMENTS
STREET LIGHTING**





PN: T15125500	SHEET No. 10 of 11
	SHEET E-1
	OF _____
	2

EXISTING NEW DESCRIPTION


- CIRCUIT NO.
- ⊗ CIRCUIT NO.
- CONDUIT
- PULL BOX
- ▬ SERVICE PEDESTAL
- ⊕ SMUD SERVICE POLE
- SMUD SERVICE SIDEWALK BOX

EXISTING NEW DESCRIPTION





- TYPE III
 -
- TYPICAL I.E.S. LIGHT PATTERN OF LUMINAIRE INDICATES CONSTRUCTION NOTE No. 1
 TELEPHONE CABLE (UNDERGROUND)
 GAS LINE (UNDERGROUND)
 SMUD CABLE (UNDERGROUND)

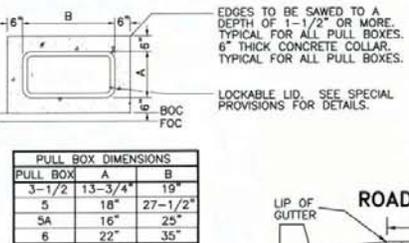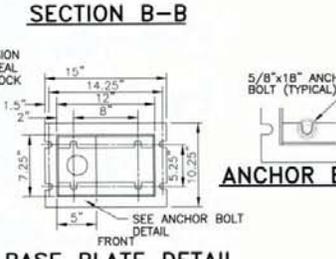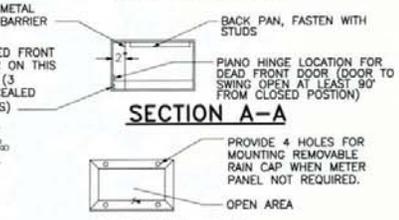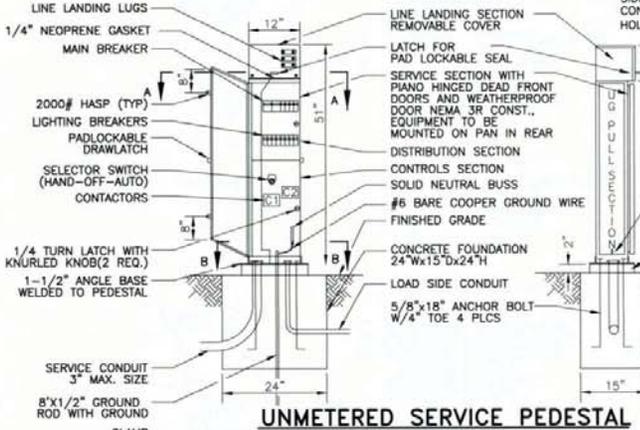

PULL BOX DIMENSIONS		
PULL BOX	A	B
3-1/2"	13-3/4"	19"
5"	18"	27-1/2"
5A	16"	25"
6"	22"	35"

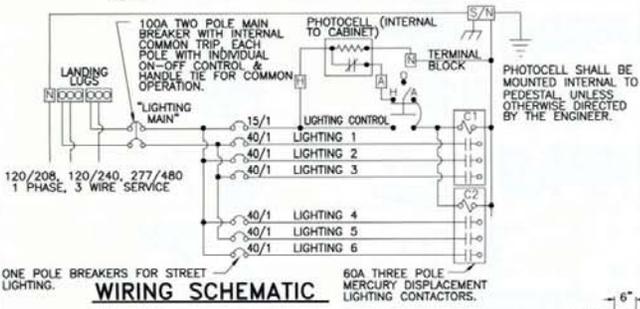

- EXTERIOR 14 GAUGE #304D STAINLESS STEEL, INTERIOR DEAD FRONT PANEL AND BACK PAN SHALL BE 14 GAUGE STEEL PAINTED WHITE ELECTRICALLY WELDED AND REINFORCED WHERE REQUIRED.
- CONSTRUCTION IS NEMA 3R AND 12, RAIN-TIGHT AND DUST-TIGHT.
- ALL NUTS, BOLTS, SCREWS AND HINGES SHALL BE STAINLESS STEEL.
- NUTS, BOLTS & SCREWS ARE NOT USED ON THE OUTSIDE OF PESTAL.
- PHENOLIC NAMEPLATES TO IDENTIFY ALL OPERATOR CONTROLS.
- CONTROL WIRING WILL BE MARKED AT BOTH ENDS BY PERMANENT WIRE MARKERS.
- A PLASTIC COVERED WIRING DIAGRAM WILL BE ATTACHED TO THE INSIDE OF THE FRONT DOOR.
- PEDESTAL WILL BE FACTORY WIRED AND CONFORM TO REQUIRED NEMA STANDARDS.
- PEDESTAL(S) WILL BE U.L. LISTED AS INDUSTRIAL CONTROL PANELS U.L. 508 FILE NO. EG2062
- WIRING BETWEEN CIRCUIT BREAKER AND CONTACTOR SHALL BE A #6 THWN OR THHN MINIMUM.
- SEE STANDARD SPECIFICATIONS FOR ADDITIONAL DETAILS.

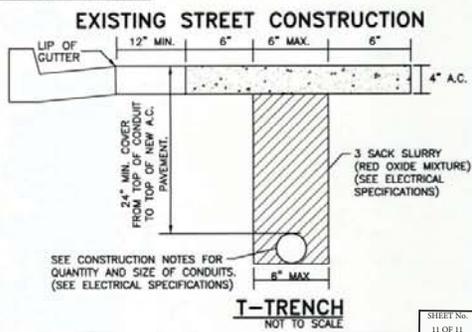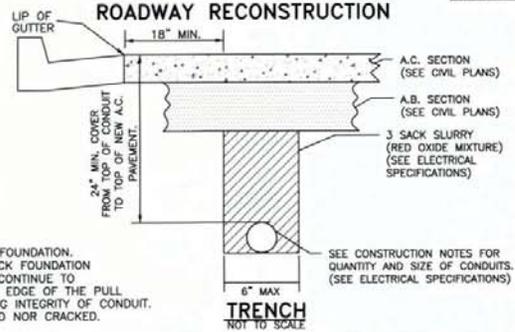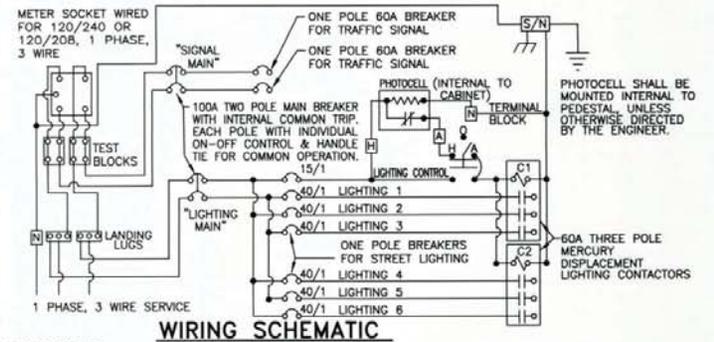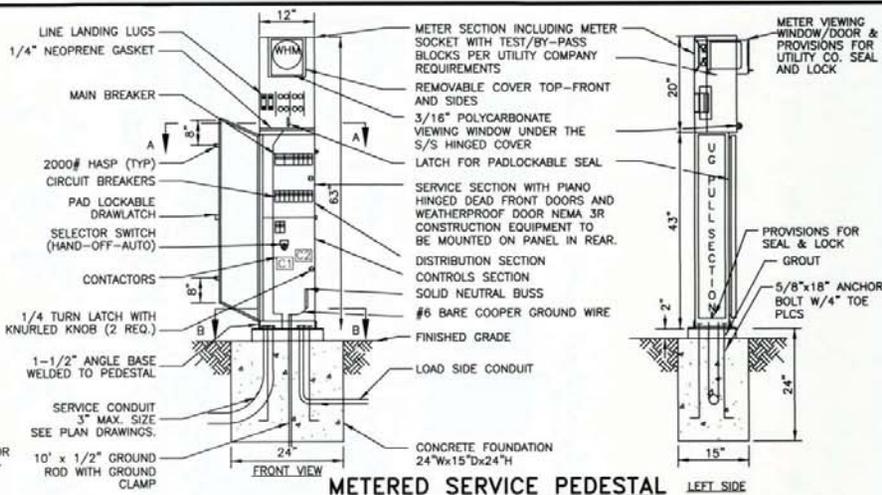

REVISIONS				BENCH MARK		FIELD BOOK	
NO.	DESCRIPTION	DATE	BY	DESCRIPTION	ELEV.	SCALE	

CITY OF SACRAMENTO
DEPARTMENT OF PUBLIC WORKS

DRAWN BY: STAFF
 DATE: 07/01/2014

DESIGN BY: STAFF
 R.C.E. DATE

CHECKED BY: S. CHATURSRIPITAK
 R.C.E. DATE

ELECTRICAL
STANDARD ELECTRICAL DETAILS

APPROVED BY: *[Signature]*
 SOMNATH CHATURSRIPITAK, SENIOR ELECTRICAL ENGINEER

P.E. E-13633 DATE: 7/1/14

SHEET No. 11 OF 11
E-2
 of
 2


CAD FILE: P:\TECHNICAL\DRAWINGS\STANDARD\STANDARD DETAIL SL 5 3 2012.DWG
 P:\Engineering Services\Drawings\Standard Details\11 2014.dwg, 11/20/2014 11:22:24 AM, Administrator, P:\P\11 2014.dwg

STRIPING AND SIGNING GENERAL NOTES:

1. ALL WORK SHALL BE DONE IN ACCORDANCE WITH: CITY OF SACRAMENTO DESIGN & PROCEDURES MANUAL, DATED SEPTEMBER 1990; CITY STANDARD SPECIFICATIONS, DATED JUNE 2007 WITH ADDENDUM #1 (AUGUST 2009) AND ADDENDUM #2 (APRIL 2012), CALTRANS STANDARD PLANS, 2006 EDITION, AND THE CALIFORNIA MANUAL ON UNIFORM TRAFFIC CONTROL DEVICES (MUTCD), 2014 EDITION.
2. THIS PLAN IS ACCURATE FOR SIGNING AND STRIPING WORK ONLY.
3. ALL EXISTING SIGNING, STRIPING, AND MARKINGS TO REMAIN, UNLESS OTHERWISE NOTED. CONFLICTS BETWEEN EXISTING AND PROPOSED SHALL BE RESOLVED BY THE ENGINEER.
4. EXACT POSITION AND LOCATION OF ALL ROADSIDE SIGNS SHALL BE DETERMINED IN THE FIELD BY THE ENGINEER.
5. REMOVAL OF EXISTING STRIPING AND PAVEMENT MARKINGS SHALL BE ACCOMPLISHED BY SANDBLASTING OR OTHER APPROVED GRINDING METHOD.
6. CROSSWALKS SHALL BE 12 FEET WIDE INCLUDING THE 12" SOLID PAVEMENT MARKINGS AND SHALL BE WHITE UNLESS OTHERWISE NOTED.
7. ALL SIGNING AND STRIPING WORK SHALL BE COORDINATED WITH THE ELECTRICAL WORK AS DIRECTED BY THE ENGINEER.
8. LANE WIDTHS ADJACENT TO CURBS ARE MEASURED TO THE FACE OF CURB.
9. TRAFFIC SIGNS SHALL BE INSTALLED BEHIND THE SIDEWALK WHEN THE SIDEWALK IS IMMEDIATELY ADJACENT TO THE CURB. SIGNS SHALL BE INSTALLED BETWEEN THE CURB AND SIDEWALK WHEN THE SIDEWALK IS DETACHED. SIGNS IN PEDESTRIAN AREAS SHALL HAVE A CLEARANCE FROM THE GROUND OF AT LEAST SEVEN FEET. IF THIS CLEARANCE REQUIREMENT IS NOT SATISFIED AFTER THE INSTALLATION OF ADDITIONAL SIGN PANELS, CONTRACTOR SHALL INSTALL A NEW SIGN POST.
10. ALL ROADWAY SIGNS (REGULATORY, WARNING, GUIDE, SCHOOL ZONE SIGNS AND OBJECT MARKERS) SHALL INCLUDE ASTM TYPE XI SHEETING FOR ALL OTHER SIGNS. USE ASTM TYPE II SHEETING. SCHOOL ZONE SIGNAGE SHALL BE FLUORESCENT YELLOW-GREEN WHERE YELLOW IS INDICATED IN THE MUTCD.
11. MOUNT SIGNS USING BANDING ON SIGNAL AND STREET LIGHT POLES WHERE FEASIBLE. SEE ELECTRICAL PLANS FOR POLE LOCATIONS.
12. CONTRACTOR SHALL VERIFY WITH THE ENGINEER THE EXACT STREET NAME AND STREET ADDRESS FOR PLACEMENT ON STREET NAME SIGNS PRIOR TO ORDERING SIGNS.
13. ALL SIGNS REGULATING PARKING SHALL BE DOUBLE SIDED AND SIDE MOUNTED, UNLESS NOTED OTHERWISE.
14. AT NEWLY SIGNALIZED LOCATIONS, REMOVE EXISTING STOP SIGNS, STOP LEGENDS AND STANCHIONS AT THE TIME SIGNAL IS TURNED ON.
15. ALL EXISTING STRIPING SHALL BE REMOVED WITHIN THE SLURRY SEAL LIMITS SHOWN.

LEGEND:

- * INSTALL ROADSIDE SIGN
- ◆ REMOVE ROADSIDE SIGN
- ▲ RELOCATE EXISTING SIGN
- EXISTING ROADSIDE SIGN TO REMAIN
- EXISTING ROADSIDE SIGN LOCATION
- ▲ ROADSIDE SIGN LOCATION (ONE-POST)
- MAS MAST ARM MOUNTED SIGN
- /// REMOVE EXISTING TRAFFIC STRIPING OR PAVEMENT MARKING
- EXISTING SIGNAL/STREET LIGHT POLE
- NEW SIGNAL/STREET LIGHT POLE
- MAST ARM POLE
- STRIPING DETAIL #
L=XX'
- BIKE LANE PER MUTCD FIGURE 9C-3(C)
- SLURRY SEAL LIMITS

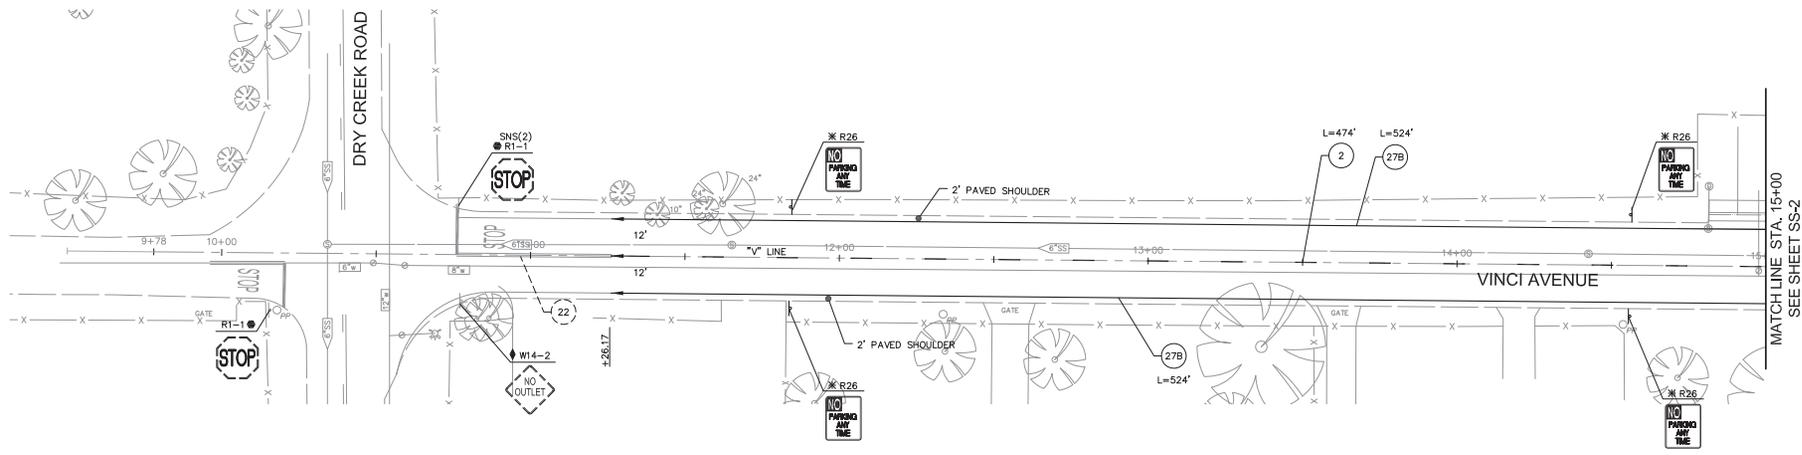

CAD FILE:

REVISIONS			
NO.	DESCRIPTION	DATE	BY

BENCH MARK	ELEV. _____
DESCRIPTION	SEE SHEET C-1

FIELD BOOK	1452
SCALE	HORIZ. 1"=20'
VERT. N/A	DATE _____

**CITY OF SACRAMENTO
DEPARTMENT OF PUBLIC WORKS**


DRAWN BY: T. NGUYEN/B. KIKSMAN	DESIGNED BY: P. VULLIET	CHECKED BY: A. GOLOVESHKIN
DATE _____	R.C.E. 70963 DATE _____	R.C.E. 70880 DATE _____



**IMPROVEMENT PLANS FOR
VINCI AVENUE BRIDGE AND ROADWAY
IMPROVEMENTS
SIGNING AND STRIPING PLANS**

SHEET No.	7 of 11
SHEET	SS-1
OF	3

PN: T15125500

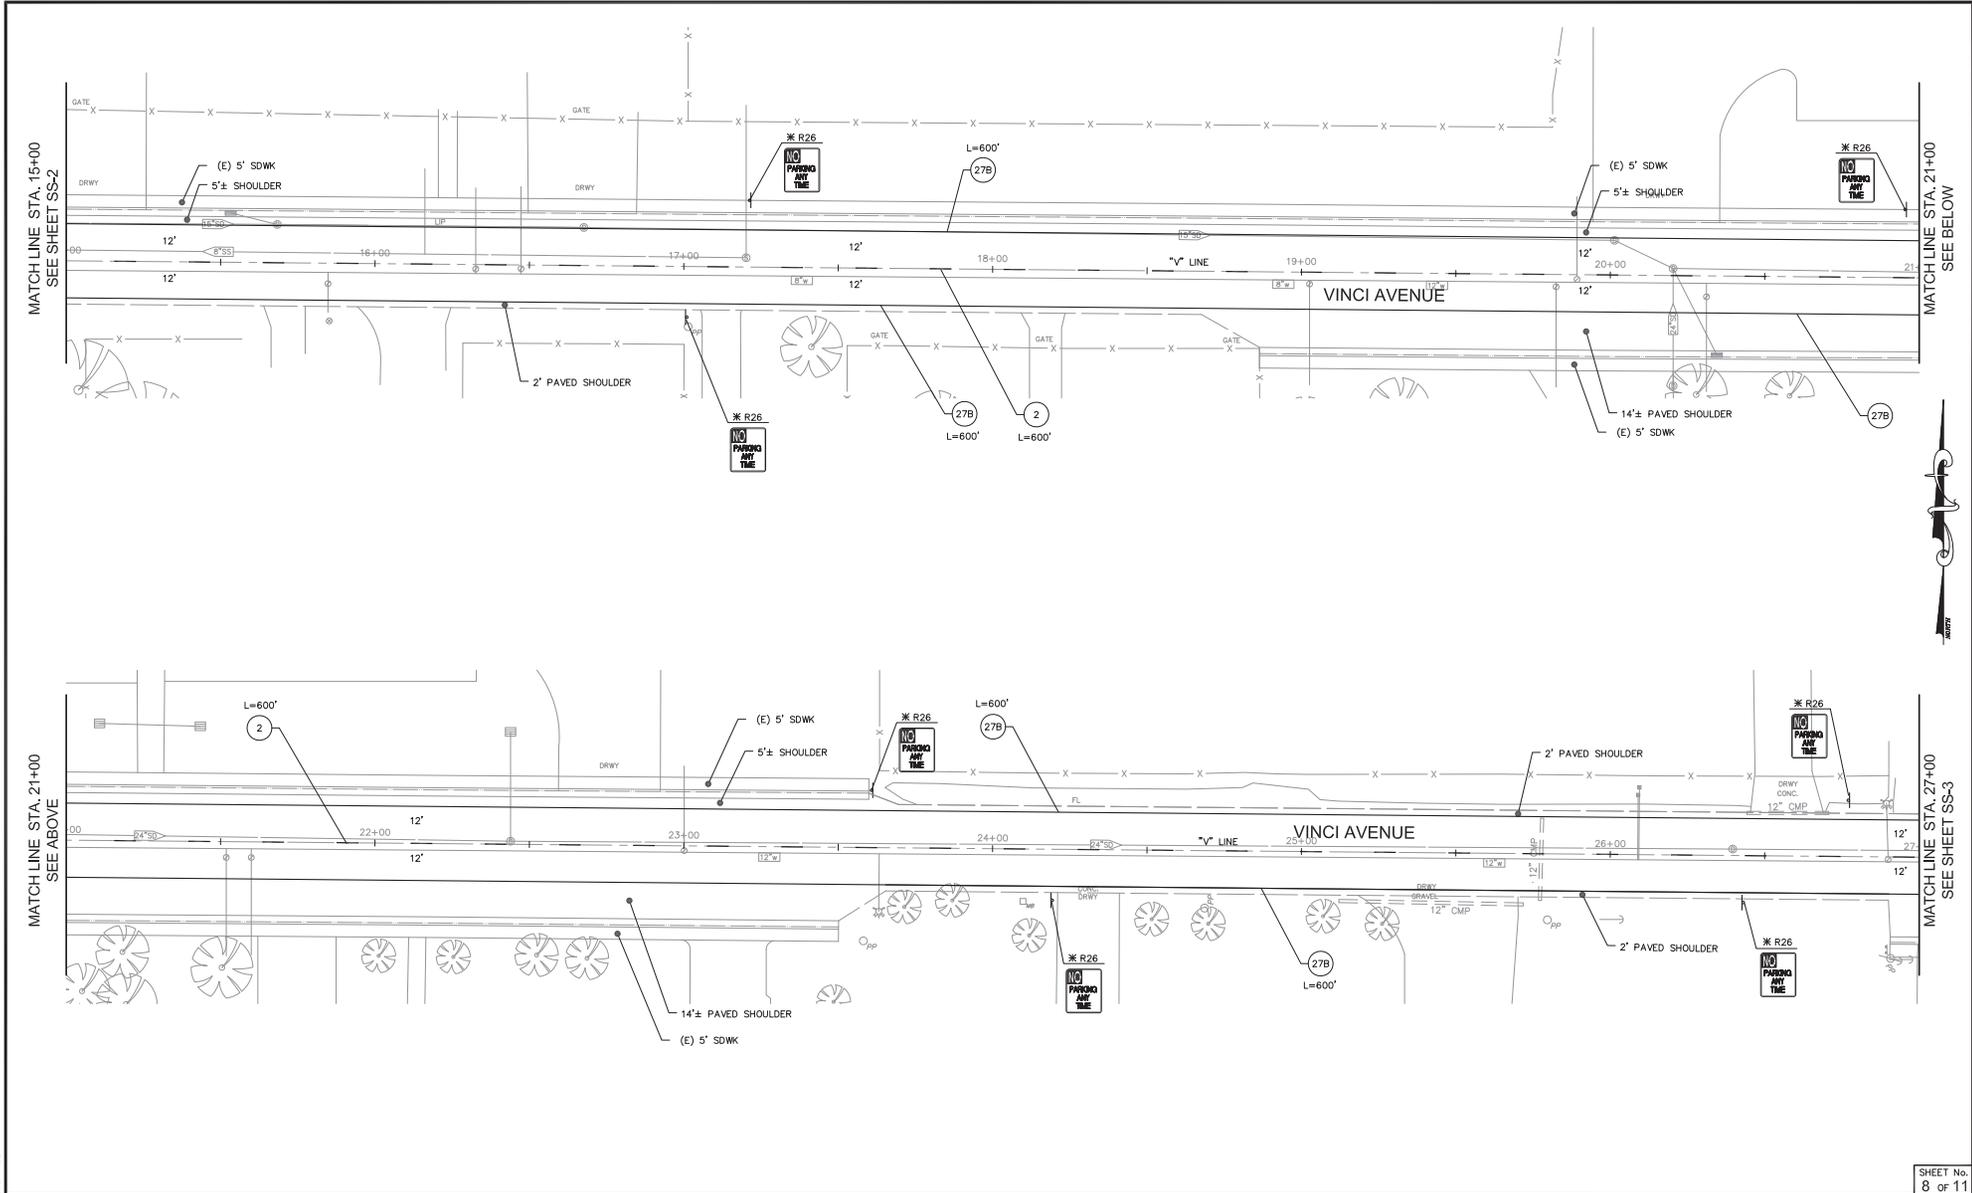

CAD FILE:

REVISIONS			
NO.	DESCRIPTION	DATE	BY

BENCH MARK	ELEV.
DESCRIPTION	SEE SHEET C-1

FIELD BOOK	1452
SCALE	
HORIZ. 1"=20'	
VERT. N/A	

CITY OF SACRAMENTO
DEPARTMENT OF PUBLIC WORKS


DRAWN BY: T. NGUYEN/B. KIKSMAN	DESIGNED BY: P. VULLIET	CHECKED BY: A. GOLOVESHKIN
DATE: _____	R.C.E. 70963 DATE _____	R.C.E. 70880 DATE _____



IMPROVEMENT PLANS FOR
VINCI AVENUE BRIDGE AND ROADWAY
IMPROVEMENTS
SIGNING AND STRIPING PLANS

SHEET No.	8 of 11
SHEET	SS-2
OF	
	3

PN: T15125500

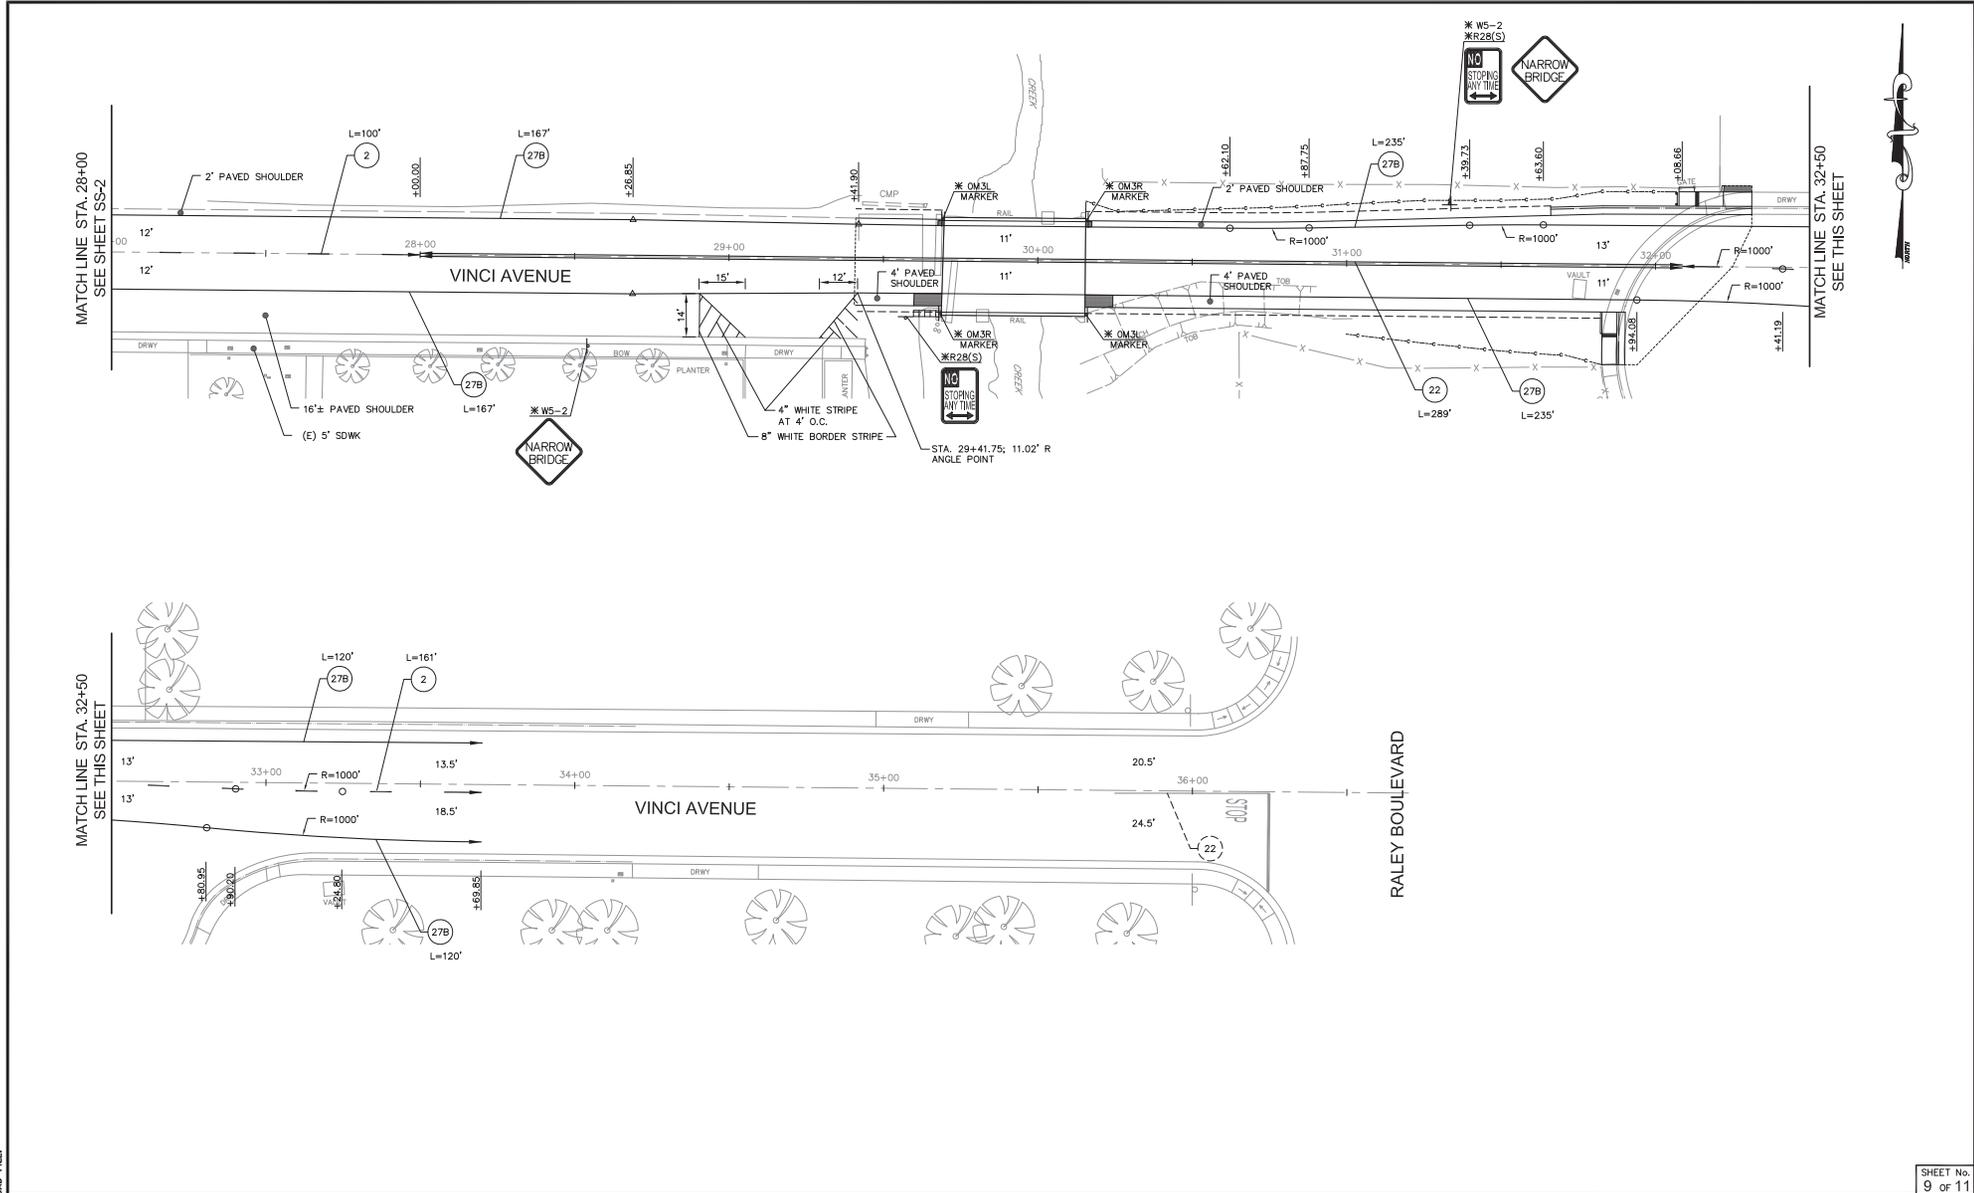

CAD FILE:

REVISIONS			
NO.	DESCRIPTION	DATE	BY

BENCH MARK	ELEV.
DESCRIPTION	SEE SHEET C-1

FIELD BOOK	1452
SCALE	
HORIZ. 1"=20'	
VERT. 1/4"=10'	

CITY OF SACRAMENTO	
DEPARTMENT OF PUBLIC WORKS	
DRAWN BY: T. NGUYEN/B. KIKSMAN	DESIGNED BY: P. VULLIET
DATE: _____	R.C.E. 70963 DATE _____

CHECKED BY: A. GOLOVESHKIN	DATE: _____
R.C.E. 70880	DATE _____



IMPROVEMENT PLANS FOR
VINCI AVENUE BRIDGE AND ROADWAY
IMPROVEMENTS
 SIGNING AND STRIPING PLANS

SHEET No.	9
OF	11
SHEET	SS-3
OF	
	3

CONTRACT SPECIFICATIONS

For
VINCE AVENUE BRIDGE AND ROADWAY IMPROVEMENTS
(PN: T15125500)

Bid # B16151131004

For Pre-Bid Information Contact:
Philip Vulliet, Project Manager
pvulliet@cityofsacramento.org

Bids to be received before
2:00 P.M. September 16, 2015 at:
City Clerk's Public Counter
New City Hall
915 I Street, 5th Floor
Sacramento, CA 95814

LBE PROGRAM

For information on meeting the City of Sacramento's Local Business Enterprise (LBE) project goal, please contact Jose R. Ledesma, jledesma@cityofsacramento.org

Estimated Construction Cost: **\$245,795.00** Construction Time: **30 Working Days**



Formal Bid / Proposal Delivery Options

Any vendor and/or consultant submitting an official bid or proposal to the City of Sacramento City Clerk’s Office, shall select one of the following delivery options. To ensure responsive receipt of bids and/or proposals within established submission deadlines, address information must exactly match one of the below options.

The City of Sacramento is not responsible for the late receipt of bids and/or proposals where the proposer did not adhere to one of the available delivery options.

Option	Service Provider and/or Service Types	Address
1.	United States Postal Service (USPS) - Regular First Class - Certified or Return Receipt - Priority - Express	Sacramento City Clerk’s Office 915 I Street, New City Hall Public Counter - 5 th Floor Sacramento, CA 95814-2604
2.	Expedited Services - FedEx - UPS - DHL	Sacramento City Clerk’s Office 915 I Street, New City Hall Public Counter - 5 th Floor Sacramento, CA 95814-2604
3.	Personal Delivery - Hand Delivery - Courier	Sacramento City Clerk’s Office 915 I Street, New City Hall Public Counter - 5 th Floor Sacramento, CA 95814-2604

TABLE OF CONTENTS

	<u># of Pages</u>
Invitation to Bid	1 - 2
Local Business Enterprise (LBE) Requirement Program	1 - 4
Applicable Local Status Area's	1 only
Bid Proposal Form	1 - 4
Bid Proposal Guarantee	1 only
Local Business Enterprise (LBE) Participation Program Form	1 only
Subcontractor and Local Business Enterprise Participation Form	1 only
Drug Free Work Place	1 only
Minimum Qualifications Questionnaire	1 - 6
Non-Discrimination in Employee Benefits Ordinance Certification	1 - 7
Title VI Language	1 only
Green Contracting Survey	1 - 3
Agreement	1 - 14
Performance Bond	1 only
Payment Bond	1 only
Worker's Compensation Certification	1 only
Construction & Demolition Debris Recycling Requirements	1 - 6
Pay Request Process	1 only
Pay Request Application	1 - 2
Schedule of Values	1 - 2
Guarantee	1 only
Sample NTP	1 only
Special Provisions	1 - 78
Appendix A - Labor Compliance	1 - 47

Sealed Proposals will be received by the City Clerk of the City of Sacramento at the office of the City Clerk Public Counter, New City Hall, 4th Floor, located at 915 I Street between 9th and 10th Streets, up to the hour of **2:00 PM on September 16, 2015** and will be opened as soon thereafter as business allows, in the Planning Commission Conference Room, Historic City Hall for:

**VINCE AVENUE BRIDGE AND ROADWAY IMPROVEMENTS
(PN: T15125500)**

as set forth in the Contract Documents.

Proposals received and work performed thereunder shall comply with the requirements of Title 3 of the Sacramento City Code. Each Bid Proposal shall be accompanied by bid security of at least 10% of the sum of the Bid Proposal which conforms to the requirements of Section 7.0 of the Instructions to Bidders. The right to reject Proposals or to waive any error or omission in any Bid Proposal received is reserved by the City. Signed proposals shall be submitted on the printed forms contained in the bid package and enclosed in an envelope marked: Sealed Bid Proposal for:

**VINCE AVENUE BRIDGE AND ROADWAY IMPROVEMENTS
(PN: T15125500)**

Copies of the Contract Documents are available at Planetbids:

<http://www.planetbids.com/portal/portal.cfm?CompanyID=15300#>

There are no costs to view or download the plans and specifications.

Subcontractors shall comply with the rates of wages currently established by the Director of Industrial Relations under provisions of Sections 1773 of the Labor Code of the State of California, a copy of which is on file in the office of the City Clerk. In accordance with Sacramento City Code Section 3.60.180 and Section 1771.5 of the California Labor Code, the payment of the general prevailing rate of per diem wages or the general prevailing rate of per diem wages for holiday and overtime is not required for any Public Construction project of \$25,000 or less, or Public Maintenance project of \$15,000 or less. The City of Sacramento has an approved Labor Compliance Program. **Electronic Web submittal of Labor Compliance Reports is effective May 1, 2007.** Each contractor and every lower-tier subcontractor is required to submit certified payrolls and labor compliance documentation electronically at the discretion of and in the manner specified by the City of Sacramento.

Electronic submittal will be a web-based system, accessed on the World Wide Web by a web browser. Each contractor and subcontractor will be given a Log On identification and password to access the City of Sacramento reporting system.

Use of the system may entail additional data entry of weekly payroll information including; employee identification, labor classification, total hours worked and hours worked on this project, wage and benefit rates paid, etc. The contractor's payroll and accounting software might be capable of generating a 'comma delimited file' that will interface with the software.

This requirement will be 'flowed down' to every lower-tier subcontractor and vendor required to provide labor compliance documentation.

All questions regarding this Labor Compliance Program should be directed to the department's contracts staff or Contracts Services at (916) 808-1923.

Department of Industrial Relations Registration and Reporting Requirements (SB 854)

Labor Code Section 1725.5 (enacted by SB 854) requires all contractors bidding on this contract, all subcontractors listed in a bid for this contract, and any contractor or subcontractor performing any work under this contract, to be currently registered with the California Department of Industrial Relations (DIR), as specified in Labor Code Section 1725.5. Labor Code Section 1771.1 (enacted by SB 854) provides that a contractor or subcontractor shall not be qualified to bid on, be listed in a bid proposal (subject to the requirements of Section 4104 of the Public Contract Code), or engage in the performance of any contract for public work, unless currently registered and qualified to perform public work pursuant to Labor Code Section 1725.5. Every bidding contractor shall list the contractor's current DIR registration number, and the current DIR registration number of all listed subcontractors, on the Subcontractor and Local Business Enterprise (LBE) Participation Verification Form included in the contractor's bid.

Pursuant to Labor Code Section 1771.1(b): (1) any bid received from a contractor that is not currently registered and qualified to perform public work pursuant to Labor Code Section 1725.5 **shall be rejected as non-responsive**; and (2) any bid listing one or more subcontractors on the bidder's Subcontractor and Local Business Enterprise (LBE) Participation Verification Form that are not currently registered and qualified to perform public work pursuant to Labor Code Section 1725.5, **shall be rejected as non-responsive**, unless the listing was an inadvertent error and any of the conditions specified in Labor Code Section 1771.1(c) apply.

This contract also is subject to compliance monitoring and enforcement by the DIR. For all contracts awarded on or after April 1, 2015, California Labor Code Section 1771.4 (enacted by SB 854) requires the contractor and all subcontractors to furnish electronic payroll records directly to the Labor Commissioner (in addition to City staff via the City's electronic system).

A Fact Sheet summarizing the provisions of SB 854 is attached. This is provided solely for informational purposes, and does not in any way affect the contractor's and subcontractors' obligation to comply in all respects with the provisions of SB 854, including the provisions referenced above, as well as all other applicable laws and regulations.

Pursuant to Sacramento City Code Section 3.60.250, any Agreement awarded pursuant to this Invitation to Bid shall contain a provision permitting the substitution of securities for any monies withheld to ensure performance under the Agreement. The terms of such provisions shall be according to the requirements and the form required by the City.

Bid protests must be filed and maintained in accordance with the provisions of Sections 3.60.460 through 3.60.560 of the Sacramento City Code. Bid protests that do not comply with Sections 3.60.460 through 3.60.560 of the Sacramento City Code shall be invalid and shall not be considered. A bid protest fee of \$750.00 is required at the time of filing to be considered valid in accordance with City of Sacramento Resolution No. 2003-231 dated April 29, 2003. As used herein, the term "bid protest" includes any bid protest that (1) claims that one or more bidders on this contract should be disqualified or rejected for any reason, or (2) contests a City staff recommendation to award this contract to a particular bidder, or (3) contests a City staff recommendation to disqualify or reject one or more bidders on this contract. A copy of Sections 3.60.460 through 3.60.560 of the Sacramento City Code may be obtained from the Project Manager, or from the City Clerk, located at 915 I Street, Sacramento, CA 95814.

NEW PUBLIC WORKS CONTRACTOR REGISTRATION LAW [SB 854] FACT SHEET

SB 854, a budget trailer bill that was signed into law on June 20, 2014, and became effective immediately, made several significant changes to laws pertaining to the administration and enforcement of prevailing wage requirements by the Department of Industrial Relations (DIR). Among other things, SB 854 established a new public works contractor registration program to replace prior Compliance Monitoring Unit (CMU) and Labor Compliance Program (LCP) requirements for bond-funded and other specified public works projects. The fees collected through this new program will be used to fund all of DIR's public works activities, including compliance monitoring and enforcement, the determination of prevailing wage rates, public works coverage determinations, and hearing enforcement appeals.

Essentials of public works contractor registration program:

- Contractors will be subject to a registration and annual renewal fee that has been set initially at \$300. The fee is non-refundable and applies to all contractors and subcontractors who intend to bid or perform work on public works projects (as defined under the Labor Code).
- Contractors will apply and pay the fee online and must meet minimum qualifications to be registered as eligible to bid and work on public works projects:
 - Must have workers' compensation coverage for any employees and only use subcontractors who are registered public works contractors.
 - Must have Contractors State License Board license if applicable to trade.
 - Must have no delinquent unpaid wage or penalty assessments owed to any employee or enforcement agency.
 - Must not be under federal or state debarment.
 - Must not be in prior violation of this registration requirement once it becomes effective. However, for the first violation in a 12 month period, a contractor may still qualify for registration by paying an additional penalty.
- The registration fee is not related to any project. It is more like a license that enables the registrant to bid on and perform public works.

- DIR will post a list of registered contractors and subcontractors on its website so that awarding bodies and contractors will be able to comply with requirements to only use registered contractors and subcontractors.
- Various protections are built in so that
 - A contractor won't be in violation for working on a private job that is later determined to be public work;
 - The inadvertent listing of an unregistered subcontractor on a bid won't necessarily invalidate that bid;
 - A contract with an unregistered contractor or subcontractor is subject to cancellation but is not void as to past work;
 - An unregistered contractor or subcontractor can be replaced with one who is registered;
 - A contractor whose registration lapses will have a 90 day grace period within which to pay a late fee and renew.
- Registrations will begin after July 1, 2014, once the registration system is ready to go online. The preferred method of payment will be by credit card.
- The requirement to list only registered contractors and subcontractors on bids becomes effective on March 1, 2015. The requirement to only use registered contractors and subcontractors on public works projects applies to all projects awarded on or after April 1, 2015.

Essentials of Public Works Enforcement Fund:

All contractor registration fees will go into the State Public Works Enforcement Fund and be used to fund the following items --

- administration of contractor registration requirement
- all DIR costs for administering and enforcing public works laws
- Labor Commissioner's enforcement of other Labor Code violations on monitored public works projects.

DIR will no longer charge awarding bodies for prevailing wage compliance monitoring and enforcement by the CMU. *(Note: DIR will continue to bill and collect fees from awarding agencies for CMU services provided through June 20, 2014.)*

Related changes in DIR's administration and enforcement of public works requirements:

- Requirements to use CMU or specified alternative (labor compliance program or project labor agreement) for state bond-funded and other specified projects have been eliminated and replaced by requirements that apply to all public works projects (as defined under the Labor Code).
- Awarding bodies are *now* required to submit PWC-100 (contract award notice) for all public works projects. (*This requirement previously applied to about 90% of all projects.*)
- Contractors and subcontractors on *all* public works projects will be required to submit certified payroll records (CPRs) to the Labor Commissioner unless excused from this requirement.
 - This requirement will be phased in as follows:
 - Applies immediately to public works projects that have already been under CMU monitoring, *i.e.* contractors on ongoing projects that have been submitting CPRs to the CMU will continue doing so
 - Will apply to any new projects awarded on or after April 1, 2015
 - May apply to other projects as determined by Labor Commissioner
 - Will apply to all public works projects, new or ongoing, on and after January 1, 2016
 - The Labor Commissioner may make exception to this requirement for
 - Projects covered by qualifying project labor agreement
 - Projects undertaken by one of four remaining awarding bodies with legacy LCPs (Caltrans, City of Los Angeles, County of Sacramento, and Los Angeles Unified School District), so long as those LCPs remain approved by DIR
 - CPRs will be furnished online (as is done currently for CMU). DIR intends to continue making improvements to this process, including creating a means for general contractors to have online access to the CPRs submitted by their subcontractors.
- Requirements for awarding bodies to adopt and enforce a DIR-approved LCP are now limited to: (1) public works projects awarded prior to January 1, 2012 that were under a preexisting LCP requirement; and (2) projects funded in whole or in part by Proposition 84.

**LOCAL BUSINESS ENTERPRISE (LBE)
PARTICIPATION REQUIREMENTS**
(For City Contracts without federal funds)

I. LBE PARTICIPATION REQUIREMENT

On April 3, 2012, the Sacramento City Council adopted a Local Business Enterprise (LBE) Preference Program to provide enhanced opportunities for the participation of LBEs in the City’s contracting and procurement activities. On November 19, 2013, City Council increased the LBE preference percentage from 2% to 5% and authorized City departments to require minimum LBE participation levels in specific contracts. Under City Code section 3.60.270, when the bid specifications for a City contract establish a minimum participation level for LBEs, no bidder on the contract shall be considered responsive unless its bid meets the minimum LBE participation level required by the bid specifications.

The City has established a **minimum 5% participation level for LBEs on certain contracts of \$100,000 or more as illustrated below.**

When Does the LBE Program Apply?

	Contracts Under \$100,000			Contracts \$100,000 or More			
	Supplies / Non-Professional	Professional	Public Projects	Supplies	Non-Professional	Professional	Public Projects
5% LBE Preference Applies to Bid Evaluation?	Yes	Yes	Yes	No	No	Yes	No
5% Minimum Participation Requirement? *	No	No	No	No	Yes	Yes	Yes

* Requirement may be waived by the City Manager or the City Manager’s designee (e.g. Department Directors)

II. LBE QUALIFICATION

- A. To meet the LBE participation requirement, bidders must meet the requirements for an LBE prior to the deadline for submission of bids.
- B. Local Business Enterprise means a business enterprise, including but not limited to, a sole proprietorship, partnership, limited liability company, corporation, or other business entity that has a legitimate business presence in the City or unincorporated areas of Sacramento County. Proof of legitimate business presence in the City or unincorporated areas of Sacramento County shall include:

1. Be an established business entity operating in the City or unincorporated County of Sacramento for at least twelve (12) consecutive months prior to submission of bid; and
2. Having either :
 - a. a principal business office or workspace; or
 - b. regional, branch, or satellite office with at least one full-time employee located and operating legally in the city or unincorporated county of Sacramento.

III. LBE PARTICIPATION LEVEL REQUIREMENTS

- A. LBE Participation: The percentage of LBE participation is determined based on the dollar value of the work to be performed. LBE credit may be obtained by utilizing LBE qualified subcontractors or suppliers as outlined below.
- B. Participation Credit: To receive credit for participation: (1) an LBE subcontractor must be responsible for the execution of a distinct element of the work, must possess any license or certification required for the work, and must actually perform, manage, or supervise the work without subcontracting or otherwise shifting any portion of the work to another subcontractor; and (2) an LBE supplier must furnish materials or equipment that the supplier sells as a recurring, although not necessarily primary, part of its business, and that are necessary for performance of the work.
- C. Suppliers: Credit for an LBE supplier of materials or equipment is counted as 100% of the amount paid to the supplier for the materials or equipment. To receive this credit, LBE suppliers must be listed on the bidder's Subcontractor and LBE Participation Verification Form.
- D. Subcontractors (including truckers): To receive credit for an LBE subcontractor, the subcontractor must be listed on the bidder's Subcontractor and LBE Participation Verification Form.
 - Truckers: Credit for an LBE trucker is counted as 100% of the amount paid to the trucker for trucking services, not including any amount paid to the trucker for the cost of any materials or equipment being transported by the trucker.

IV. LBE REQUIREMENTS FOR CONTRACTOR

- A. LBE Records: The Contractor shall maintain records of all subcontracts with verified LBE subcontractors and records of materials purchased from verified LBE suppliers for one year after receiving final payment from the City. Such records shall show the name and business address of each LBE subcontractor or supplier and the total dollar amount actually paid to each LBE subcontractor or supplier.

No later than 30 days after completion of the work performed under the contract, a summary of these records shall be prepared, certified correct by the Contractor's authorized representative and furnished to the City. The Contractor shall provide such

other information, records, reports, certifications or other documents as may be required by the City, to determine compliance with any provision of the LBE program or these specifications.

- B. Performance of LBE Subcontractors and Suppliers: The LBEs listed by the Contractor shall perform the work and supply the materials or equipment for which they are listed, unless the Contractor has received prior written authorization from the City to perform the work with other forces or to obtain the materials or equipment from other sources. Reasons for requesting such authorization would include:
1. The listed LBE fails to execute a written contract based upon the general terms, conditions, plans, and specifications for the project.
 2. The listed LBE becomes bankrupt or insolvent.
 3. The listed LBE subcontractor fails to meet the bond requirements of the Contractor.
 4. The work performed or the materials or equipment provided by the listed LBE are unsatisfactory or are not in accordance with the plans and specifications, or the listed LBE fails to perform its contractual obligations.
 5. It would be in the best interest of the City.
- C. Subcontractor Substitution: No substitution of an LBE subcontractor shall be made at any time without compliance with the Subletting and Subcontracting Fair Practices Act. If an LBE subcontractor is unable to perform successfully and is to be replaced, the Contractor shall make reasonable efforts to replace the original LBE subcontractor with another verified LBE subcontractor. The new LBE subcontractor must be verified at the time of substitution.
- D. Reporting and Utilization Requirements and Sanctions: Failure to provide specific information, records, reports, certifications, or any other documents required for compliance with these specifications, or failure to utilize one or more LBEs in substantial compliance with the LBE utilization indicated in the Contractor's bid (unless otherwise authorized by the City as provided herein, or when such failure results from changes to the work approved by the City), shall be considered a breach of the contract. A deduction may be made from the contract amount and the deduction shall be not more than 10% of the value of the work or materials or equipment that the subject LBE(s) were listed to perform or provide in the Contractor's bid, and shall also be deducted from any payment due to the Contractor. This is in addition to any deduction that may be made under any other provision of the contract, the Sacramento City Code, or State law.
- E. Hearing and Review of Division Manager Decision: Prior to making a deduction pursuant to Section IV (D), above, the City shall provide written notice of the proposed

deduction to the Contractor. The Contractor may, no later than five working days after receiving such notice, provide a written request to the City for a hearing to contest the proposed deduction. Upon receipt of a timely written request from the Contractor, the City shall schedule a hearing before the Division Manager (as defined in the City's Standard Specifications for Public Construction), and written notice of the date, time and location of the hearing shall be provided to the Contractor not less than five working days prior to the date of the hearing. The hearing shall be conducted in the manner specified in Section 4-8 of the Standard Specifications, and the Division Manager shall prepare and forward to the Contractor a written decision as soon as practicable after the hearing. The Division Manager's decision shall be subject to review in accordance with the provisions of Section 4-9 of the Standard Specifications. Failure to request such review in compliance with the requirements set forth in Section 4-9 shall constitute acceptance of the Division Manager's decision by the Contractor.

The written notices and requests described above shall be provided by registered or certified mail (return receipt requested), by facsimile, by personal delivery, or by any other method that provides reliable evidence of the date of receipt. Written notice provided by facsimile shall be deemed received on the date that it is transmitted and transmission is confirmed by the transmitting machine. Written notice provided by personal delivery shall be deemed received on the date of delivery.

V. DEFINITIONS

- A. Local Business Enterprise (LBE): A business enterprise, including but not limited to, a sole proprietorship, partnership, limited liability company, corporation, or any other business entity that has a legitimate business presence in the city or unincorporated county of Sacramento.
- B. Contractor: The sole proprietorship, partnership, limited liability company, corporation, or any other business entity entering into a contract with the City of Sacramento.
- C. Subcontractor: The sole proprietorship, partnership, limited liability company, corporation, or other business entity entering into a contract with the prime contractor to perform a portion of the work.
- D. Supplier: The sole proprietorship, partnership, limited liability company, corporation, or other business entity to provide materials, equipment, or supplies necessary for performance of the work.
- E. Proposal: Any response to a City solicitation for Proposals or Qualifications.
- F. Bid: Any response to a City solicitation for bids.
- G. Waiver: Request to department director to waive or reduce LBE participation requirement.

BID PROPOSAL FORMS

**PLEASE REMOVE AND COMPLETE THE FOLLOWING DOCUMENTS AND
SUBMIT AS THE BID PROPOSAL PACKAGE**

BID PROPOSAL CHECKLIST

<u>Included: Please (√)</u>	<u>Pages</u>
<input type="checkbox"/> Bid Proposal Form	1 -4
<input type="checkbox"/> LBE Participation Program Prime Contractor Form (NEW)	1 only
<input type="checkbox"/> Subcontractor and LBE Participation Form (NEW)	1 only
<input type="checkbox"/> Bid Proposal Guarantee	1 only
<input type="checkbox"/> Drug Free Work Place Certification	1 only
<input type="checkbox"/> Minimum Qualifications Questionnaire	1 - 6
<input type="checkbox"/> Non-Discrimination in Employee Benefits Ordinance Certification	1 - 9
<input type="checkbox"/> SOV For Lump Sum items *	1 only

***Bidder generated document**

Provide a Schedule of Values (cost break-down) for each lump sum electrical item(s). The Schedule of Values (cost break-down) shall be provided by 4:00 p.m. on the fourth working day after the bid opening. If the lump sum item cost break-down is not submitted within the specified time, the bid will be deemed as non-responsive. The cost break-down shall be submitted to the Contracts Manager, Jose R. Ledesma at 915 I Street, Suite 2000, Sacramento, CA 95814, it may also be e-mailed to jledesma@cityofsacramento.org

TO THE HONORABLE CITY COUNCIL
 SACRAMENTO, CALIFORNIA:

In compliance with the Contract Documents, the undersigned hereby proposes to furnish all required labor, materials, supervision, transportation, equipment, services, taxes and incidentals required for:

**VINCE AVENUE BRIDGE AND ROADWAY IMPROVEMENTS
 (PN: T15125500)**

in the City and County of Sacramento, California.

The Work is to be done in strict conformity with the Contract Documents now on file in the Office of the City Clerk, for the following sum:

Item No.	Item Description	Unit of Measure	Final Pay [F]	Estimated Quantity	Unit Price	Total Amount
1	Preconstruction Photographs	LS		1		
2	Clearing and Grubbing	LS		1		
3	Erosion Control	LS		1		
4	Metal Beam Bridge Railing to Remove	LF		131		
5	Roadway Excavation and Grading	CY	[F]	630		
6	Asphalt Concrete Pavement to Place	TON		150		
7	Aggregate Base, Class 2, to Place	TON		560		
8	3-1/2" Sidewalk to Construct	SF		320		
9	Curb and Gutter Type 2 to Construct	LF		82		
10	AC Ramp to Place	TON		2		
11	Concrete Barrier Type 26 (Mod) To Construct	LF		93		
12	Tubular Hand Rail To Place	LF		93		
13	Metal Beam Guard Railing to Place	LF		131		
14	Crash Cushion (Quadguard II - TL-2 Layout) To Place	LS		1		
15	Storm Drain Pipe to Remove	LF		12		
16	Drain Inlet to Remove	EA		1		
17	Type B Drain Inlet to Construct	EA		2		

18	12" PVC Drain Pipe to Place	LF		85		
19	Concrete Apron to Construct	EA		2		
20	Reconstruct Maintenance Hole No. 4	EA		1		
21	Water Valve Box Adjust To Grade	EA		2		
22	Construct Sidewalk Barricade	EA		1		
23	Thermoplastic Traffic Striping (Detail 2) To Place	LF	[F]	1850		
24	Thermoplastic Traffic Striping (Detail 22) To Place	LF	[F]	410		
25	Thermoplastic Traffic Striping (Detail 27B) To Place	LF	[F]	4350		
26	Traffic Sign To Place	EA		18		
27	Streetlight Modification	LS		1		

CONTRACTOR NAME:

TOTAL: \$ _____

It is understood that this Bid Proposal is based upon completion of the Work within a period of **THIRTY (30) WORKING DAYS**, commencing on the date set forth in the written Notice to Proceed issued by the City to the Contractor. The Contractor is hereby notified and reminded that per City Contract requirements, the City will issue a Notice to Proceed within 15 calendar days of execution of contract by City. Contact work days will start immediately on the date of the Notice to Proceed. Attached is a sample of a Notice to Proceed.

Provide a Schedule of Values (cost break-down) for each lump sum electrical item(s). The Schedule of Values (cost break-down) shall be provided by 4:00 p.m. on the fourth working day after the bid opening. If the lump sum item cost break-down is not submitted within the specified time, the bid will be deemed as non-responsive. The cost break-down shall be submitted to the Contracts Manager, at 915 I Street, Suite 2000, Sacramento, CA 95814.

In determining the amount bid by each bidder, the City may disregard mathematical errors in addition, subtraction, multiplication, and division that appear obvious on the face of the Proposal. When such a mathematical error appears on the face of the Proposal, the City shall have the right to correct such error and to compute the total amount bid by said bidder on the basis of the corrected figure or figures.

The City Council may reject any and all bids and waive any informalities or minor irregularities in the bids.

When an item price is required to be set forth in the Proposal, and the total for the item set forth separately does not agree with a figure which is derived by multiplying the item price times the Engineer's estimate of the quantity of work to be performed for said item, the item price shall prevail over the sum set forth as the total for the item unless, in the sole discretion of the City, such a procedure would be inconsistent with the policy of the bidding procedure. The total paid for each such item of work shall be based upon the item price and not the total price. Should the Proposal contain only total price for the item and the item price is omitted, the City shall determine the item price by dividing the total price for the item by the Engineer's estimate of the estimated quantities of work to be performed as items of work.

If the Proposal contains neither the item price nor the total price for the item, then it shall be deemed incomplete and the Proposal shall be disregarded.

The undersigned has examined the location of the proposed Work, the local conditions at the place where the Work is to be done, is familiar with the Contract Documents and is familiar and expressly agrees to the liquidated damages provision of the Contract Documents.

The undersigned has checked carefully all of the foregoing figures and understands that the City of Sacramento will not be responsible for any errors or omissions on the part of the undersigned in making up this Bid Proposal.

Enclosed is a Bid Proposal Guarantee, as required, consisting of a bidder's bond or other acceptable security for not less than ten percent (10%) of the amount Bid Proposal.

The undersigned agrees that all addenda received and acknowledged herein shall become a part of and be included in this Bid Proposal. This Bid Proposal includes the following addenda:

Add. #	_____	DATE	_____
Add. #	_____	DATE	_____
Add. #	_____	DATE	_____

NOTE: State whether your concern is a corporation, a co-partnership, private individual, or individuals doing business under a firm name.

 If the Bidder is a corporation, the Bid Proposal must be executed in the name of the corporation and must be signed by a duly authorized officer of the corporation.

If the Bidder is a partnership, the Bid Proposal must be executed in the name of the partnership and one of the partners must subscribe their signature thereto as the authorized representative of the partnership.

AMOUNT OF BID PROPOSAL GUARANTEE ENCLOSED:

(\$ _____) not less than ten percent (10%) of amount Bid Proposal

_____ CERTIFIED CHECK
 _____ CASHIER'S CHECK
 _____ BID BOND
 _____ MONEY ORDER
 _____ OTHER SECURITY

CONTRACTOR:
 By _____
 (Signature)

 (Print or Type)

Title _____
 Address _____

Telephone No. _____

Fax No. _____

FOR CITY USE ONLY

Bid Bond Security	
<input type="checkbox"/> Properly Signed	<input type="checkbox"/> Improperly Signed
<input type="checkbox"/> Not Included	<input type="checkbox"/> Not Required
Type of Deposit	
<input type="checkbox"/> Bid Bond	<input type="checkbox"/> Cashier/Certified Check
<input type="checkbox"/> Other _____	Initial: _____

Email Address _____

Date _____

Contractor's License No. _____ Type _____

Expiration Date _____

Tax I.D. Nos.- Fed. _____ State _____

City of Sacramento Business Operation Tax Certificate No. _____
(City will not award contract if Certificate Number is missing.)

Please indicate if you are any of the following:

KNOW ALL MEN BY THESE PRESENTS,

That we, _____

as Principal, and _____

a corporation duly organized under the laws of the State of _____ and _____ duly licensed to become sole surety on bonds required or authorized by the State of California, as Surety, are held and firmly bound unto the City of Sacramento, hereinafter called the City, in the penal sum of ten percent (10%) of the (BASE OR LUMP SUM) Proposal of the Principal above named, or other amount as set forth in the Invitation to Bidders, submitted by said Principal to the City for the Work described below, for the payment of which sum in lawful money of the United States, well and truly to be made, we bind ourselves, our heirs, executors, administrators and successors, jointly and severally, firmly by these presents.

THE CONDITION OF THIS OBLIGATION IS SUCH

That whereas the Principal has submitted the above-mentioned Proposal to the City, for which Proposals are to be opened by the City Clerk's Office, City of Sacramento, located at 915 I Street, Historic City Hall, Closed Session Room #CH1104, Sacramento, CA 95814 up to the hour of 2:00 p.m. on _____ for the Work specifically described as follows:

**VINCE AVENUE BRIDGE AND ROADWAY IMPROVEMENTS
(PN: T15125500)**

NOW, THEREFORE, if the aforesaid Principal is awarded the Contract and within the time and manner required under the Contract Documents, enters into a written Contract, in the prescribed form, in accordance with the Proposal, and files two (2) bonds with the City, one to guarantee faithful performance and the other to guarantee payment for labor and materials, and files the required insurance policies with the City, all as required by the Contract Documents or by law, then the obligation shall be null and void; otherwise it shall be and remain in full force and effect.

In the event suit is brought upon this bond by the Obligee and judgment is recovered, the Surety shall pay all costs incurred by the Obligee in such suit, including a reasonable attorney's fee to be fixed by the court, which sums shall be additional to the principal amount of this bond.

IN WITNESS THEREOF We have hereunto set our hands and seal this _____
day of _____ 20____.

(Contractor) (Seal)
By _____
Title _____

ORIGINAL APPROVED AS TO FORM:

City Attorney

(Surety) (Seal)
By _____
Title _____
Agent Name and Address _____

Agent Phone # _____
Surety Phone # _____
California License # _____

DRUG-FREE WORKPLACE POLICY AND AFFIDAVIT

***BID PROPOSAL MAY BE DECLARED NONRESPONSIVE IF THIS FORM (COMPLETED) IS NOT ATTACHED.
Pursuant to City Council Resolution CC90-498 dated 6/26/90 the following is required.***

The undersigned contractor certifies that it and all subcontractors performing under this Agreement will provide a drug-free workplace by:

1. Publishing a "Drug-Free Workplace" statement notifying employees that the unlawful manufacture, distribution, dispensing, possession or use of a controlled substance is prohibited in the contractor's workplace and specifying the actions that will be taken against employees for violations of such prohibition.
2. Establishing a Drug-Free Awareness Program to inform employees about:
 - a. The dangers of drug abuse in the workplace.
 - b. The contractor's policy of maintaining a drug-free workplace.
 - c. Any available drug counseling, rehabilitation, and employee assistance program.
 - d. The penalties that may be imposed upon employees for drug abuse violations occurring in the workplace.
3. Notify employees that as a condition of employment under this Agreement, employees will be expected to:
 - a. Abide by the terms of the statement.
 - b. Notify the employer of any criminal drug statute conviction for a violation occurring in the workplace.
4. Making it a requirement that each employee to be engaged in the performance of the Agreement be given a copy on the "Drug-Free Workplace" statement.
5. Taking one of the following appropriate actions, within thirty (30) days of receiving notice from an employee or otherwise receiving such notice, that said employee has received a drug conviction for a violation occurring in the workplace:
 - a. Taking appropriate disciplinary action against such an employee, up to and including termination; or
 - b. Requiring such employee to participate satisfactorily in a drug abuse assistance or rehabilitation program approved for such purposes by a federal, state, or local health, law enforcement or other appropriate agency.

* I certify that no person employed by this company, corporation, or business has been convicted of any criminal drug statute violation on any job site or project where this company, corporation or business was performing was within three years of the date of my signature below.

EXCEPTION:

Date	Violation Type	Place of Occurrence
------	----------------	---------------------

If additional space is required use back of this form.

* The above statement will also be incorporated as a part of each subcontract agreement for any and all subcontractors selected for performance on this project.

IN THE EVENT THIS COMPANY, CORPORATION, OR BUSINESS IS AWARDED THIS CONSTRUCTION AGREEMENT, AS A RESULT OF THIS BID; THE CONTRACTOR WITH HIS/HER SIGNATURE REPRESENTS TO THE CITY THAT THE INFORMATION DISCLOSED IN THIS DOCUMENT IS COMPLETE AND ACCURATE. IT IS UNDERSTOOD AND AGREED THAT FALSE CERTIFICATION IS SUBJECT TO IMMEDIATE TERMINATION BY THE CITY.

The Representations Made Herein On This Document Are Made Under Penalty Of Perjury.

CONTRACTOR'S NAME: _____

BY: _____ **Date:** _____
Signature Title

Effects of violations: a. Suspension of payments under the Agreement. b. Suspension or termination of the Agreement. c. Suspension or debarment of the contractor from receiving any Agreement from the City of Sacramento for a period not to exceed five years.

**Subcontractor and Local Business Enterprise Participation Form
For Public Projects over \$100,000 (use only base bid amount to estimate dollar value)
THIS FORM MUST BE SUBMITTED WITH THE SEALED BID PROPOSAL**

To be eligible for award of this contract, the bidder shall list the business entities used to attain the 5% LBE requirement. Additionally, the bidder shall list all other subcontractors who perform work, render service, or provide materials in an amount in excess of one-half of 1 percent of the total bid amount. In the case of bids for the construction of streets and highways, including bridges, subcontractors whose subcontract value exceeds one-half of 1 percent of the total bid or ten thousand dollars (\$10,000), whichever is greater, shall be listed. Estimated dollar values shall be provided for all work / services listed. The failure to attain the 5% LBE participation or the inclusion of false information or the omission of required information will render the bid non-responsive.

Prime Contractor Name	Date
Prime Contractor Address	Bid Amount \$
(REQUIRED) Prime Contractor DIR Registration #	Is Prime LBE? <input type="checkbox"/> Yes <input type="checkbox"/> No

Business Name	Subcontractor DIR Registration # (subject to verification)	LBE?	Type of Work, Services, or Supplies to be provided to complete contract	Estimated Dollar Value of Work, Services or Supplies to be Performed of Provided
License Number		<input type="checkbox"/> Yes <input type="checkbox"/> No		\$
Address				
City, State, Zip				
Contact Person				
Phone				
Business Name		<input type="checkbox"/> Yes <input type="checkbox"/> No		\$
License Number				
Address				
City, State, Zip				
Contact Person				
Phone				
Business Name		<input type="checkbox"/> Yes <input type="checkbox"/> No		\$
License Number				
Address				
City, State, Zip				
Contact Person				
Phone				

COPY AND ATTACH ADDITIONAL SHEETS AS NECESSARY
I hereby certify that each subcontractor listed on this Subcontractor and LBE Participation Form has been notified that it has been listed and has consented in writing to its name being submitted for this contract. The Prime Contractor also certifies that it will notify each subcontractor listed on this Form in writing if the contract award is made to the Prime Contractor, and will make all documentation relevant to the subcontractor and LBE participation available to City of Sacramento upon request. The Prime Contractor further certifies that all of the information contained in this Form is true and correct and acknowledges that the City will rely on the accuracy of this information in awarding the contract.

PRINCIPAL OF FIRM:

	Date
Signature	Title

Local status is applicable to the following:

- Any Sacramento addresses which encompasses both the City & unincorporated Sacramento County – including neighborhoods like Rosemont, Antelope, Foothill Farms & Walerga.
- North Highlands
- Carmichael
- Fair Oaks
- Orangevale

LOCAL BUSINESS ENTERPRISE (LBE) PARTICIPATION PROGRAM

NOTE: Proposers must provide responses to the following items. Failure to provide a response to each of the items in this section may be grounds for rejection of the proposal.

1. LBE FIVE PERCENT (5%) PARTICIPATION

On April 3, 2012, the Sacramento City Council adopted a Local Business Enterprise (LBE) Preference Program to provide enhanced opportunities for the participation of local business enterprises (LBEs) in the City's contracting and procurement activities. On November 19, 2013, City Council increased the LBE preference and authorized City departments to require minimum LBE participation levels in individual contracts. Under City Code section 3.60.270, when the bid specifications for a City contract establish a minimum participation level for LBEs, no bidder on the contract shall be considered responsive unless its bid meets the minimum LBE participation level required by the bid specifications.

The City has established a minimum 5% participation level for LBEs on this contract. Pursuant to City Code Section 3.60.270, no bidder on this contract shall be considered responsive unless its bid meets or exceeds this minimum participation level.

Local Business Enterprise means a business enterprise, including but not limited to, a sole proprietorship, partnership, limited liability company, corporation, or other business entity that has a legitimate business presence in the city or unincorporated county of Sacramento. Evidence of legitimate business presence in the city or unincorporated county of Sacramento shall include:

1. Having a current City of Sacramento Business Operation Tax or County of Sacramento Business License; and
2. Having either of the following types of offices or workspace operating legally within the city or unincorporated county of Sacramento:
 - a. The LBE's principle business office or workspace; or
 - b. The LBE's regional, branch or satellite office with at least one full time employee located in the city or unincorporated county of Sacramento.

A. LOCAL BUSINESS ENTERPRISE (LBE)

Is the firm submitting the bid qualified as a local business enterprise? Check the appropriate box below:

YES - the firm submitting the bid is qualified as a local business enterprise.

NO - the firm submitting the bid is not qualified as a local business enterprise.

If the response to the above is YES, provide the City of Sacramento Business Operations Tax Certificate Number and/or County of Sacramento Business License Number:

If the response to the above is YES, provide a current copy of the City of Sacramento Business Operations Tax Certificate and/or County of Sacramento Business License.

If the response to the above is YES, provide business office or workspace address*:

* Address must be a physical address for the basis of location, this excludes P.O. Box addresses.

NON-DISCRIMINATION IN EMPLOYEE BENEFITS BY CITY CONTRACTORS ORDINANCE

INTRODUCTION

The Sacramento Non-Discrimination In Employee Benefits By City Contractors Ordinance (the "Ordinance"), codified as Sacramento City Code Chapter 3.54, prohibits City contractors from discriminating in the provision of employee benefits between employees with spouses and employees with domestic partners, and between the spouses and domestic partners of employees.

APPLICATION

The provisions of the Ordinance apply to any contract or agreement (as defined below), between a Contractor and the City of Sacramento, in an amount exceeding \$25,000.00. The Ordinance applies to that portion of a contractor's operations that occur: (i) within the City of Sacramento; (ii) on real property outside the City of Sacramento if the property is owned by the City or if the City has a right to occupy the property; or (iii) at any location where a significant amount of work related to a City contract is being performed. The provisions apply only to those employee(s) actually working on the City contract and only for the actual amount of time the employee(s) spend working on such contract.

The Ordinance does not apply: to subcontractors or subcontracts of any Contractor or contractors; to transactions entered into pursuant to cooperative purchasing agreements approved by the Sacramento City Council; to legal contracts of other governmental jurisdictions or public agencies without separate competitive bidding by the City; where the requirements of the ordinance will violate or are inconsistent with the terms or conditions of a grant, subvention or agreement with a public agency or the instructions of an authorized representative of any such agency with respect to any such grant, subvention or agreement; to contracts for excavation or street construction; or to agreements for the use of City right-of-way where a contracting utility has the power of eminent domain.

DEFINITIONS

As set forth in the Ordinance, the following definitions apply:

"Contract" means an agreement for public works or improvements to be performed, or for goods or services to be purchased or grants to be provided, at the expense of the City or to be paid out of moneys deposited in the treasury or out of the trust money under the control or collected by the City. "Contract" also means a written agreement for the exclusive use ("exclusive use" means the right to use or occupy real property to the exclusion of others, other than the right reserved by the fee owner) or occupancy of real property for a term exceeding 29 days in any calendar year, whether by singular or cumulative instrument, (i) for the operation or use by others of real property owned or controlled by the City for the operation of a business, social, or other establishment or organization, including leases, concessions, franchises and easements, or (ii) for the City's use of occupancy of real property owned by others, including leases, concessions, franchises and easements.

"Contract" shall not include: a revocable at-will use or encroachment permit for the use of or encroachment on City property regardless of the ultimate duration of such permit; excavation, street construction or street use permits; agreements for the use of City right-of-way where a contracting utility has the power of eminent domain; or agreements governing the use of City property that constitute a public forum for activities that are primarily for the purpose of espousing or advocating causes or ideas and that are generally protected by the First Amendment to the United States Constitution or that are primarily recreational in nature.

“Contractor” means any person or persons, firm partnership or corporation, company , or combination thereof, that enters into a Contract with the City. “Contractor” does not include a public entity.

“Domestic Partner” means any person who has a currently registered domestic partnership with a governmental entity pursuant to state or local law authorizing the registration.

“Employee Benefits” means bereavement leave; disability, life, and other types of insurance; family medical leave; health benefits; membership or membership discounts; moving expenses; pension and retirement benefits; vacation; travel benefits; and any other benefit given to employees;. “Employee benefits” shall not include benefits to the extent that the application of the requirements of this chapter to such benefits may be preempted by federal or state.

CONTRACTOR’S OBLIGATION TO PROVIDE THE CITY WITH DOCUMENTATION AND INFORMATION

Contractor shall provide the City with documentation and information verifying its compliance with the requirements of the Ordinance within ten (10) days of receipt of a request from the City. Contractors shall keep accurate payroll records, showing, for each City Contract, the employee’s name, address, Social Security number, work classification, straight time pay rate, overtime pay rate, overtime hours worked, status and exemptions, and benefits for each day and pay period that the employee works on the City Contract. Each request for payroll records shall be accompanied by an affidavit to be completed and returned by the Contractor, as stated, attesting that the information contained in the payroll records is true and correct, and that the Contractor has complied with the requirements of the Ordinance. A violation of the Ordinance or noncompliance with the requirements of the Ordinance shall constitute a breach of contract.

EMPLOYER COMPLIANCE CERTIFICATE AND NOTICE REQUIREMENTS

(a) All contractors seeking a Contract subject to the Ordinance shall submit a completed Declaration of Compliance Form (attachment “A”), signed by an authorized representative, with each proposal, bid or application. The Declaration of Compliance shall be made a part of the executed contract, and will be made available for public inspection and copying during regular business hours.

(b) The Contractor shall give each existing employee working directing on a City contract, and (at the time of hire), each new employee, a copy of the notification provided as attachment “B.”

(c) Contractor shall post, in a place visible to all employees, a copy of the notice provided as attachment “C.”

**DECLARATION OF COMPLIANCE
Equal Benefits Ordinance**

Name of Contractor

Address

The above named contractor ("Contractor") hereby declares and agrees as follows:

1. I have read and understand the Non-Discrimination In Employee Benefits By City Contractors Ordinance ("Ordinance") provided to me by the City of Sacramento ("City") in connection with the City's request for proposals or other solicitations for the performance of services, or for the provision of commodities, under a City contract or agreement ("Contract").
2. As a condition of receiving the City Contract, I agree to fully comply with the requirements of the Ordinance, codified as Chapter 3. 54 of the Sacramento City Code.
3. If the face amount of this City Contract is less than \$100,000.00 as a condition of receiving this Contract, I agree to notify the City in writing if the aggregate value of the City Contract referenced herein, after changes, modifications, or similar actions, equals or exceeds \$100,000.00 in total value.
4. I understand, to the extent that such benefits are not preempted or prohibited by federal or state law, employee benefits covered by the Ordinance, are any of the following:
 - a. Bereavement Leave
 - b. Disability, life, and other types of insurance
 - c. Family medical leave
 - d. Health benefits
 - e. Membership or membership discounts
 - f. Moving expenses
 - g. Pension and retirement benefits
 - h. Vacation
 - i. Travel benefits
 - j. Any other benefit offered to employees

I agree that should I offer any of the above listed employee benefits, that I will offer those benefits, without discrimination between employees with spouses and employees with domestic partners, and without discrimination between the spouses and domestic partners of such employees.

5. I understand that I will not be considered to be discriminating in the provision or application of employee benefits under the following conditions or circumstances:
 - a. In the event that the actual cost of providing a benefit to a domestic partner or spouse, exceeds the cost of providing the same benefit to a spouse or domestic partner of an employee, I will not be required to provide the benefit, nor shall it be deemed discriminatory, if I require the employee to pay the monetary difference in order to provide the benefit to

the domestic partner or to the spouse.

- b. In the event I am unable to provide a certain benefit, despite taking reasonable measures to do so, if I provide the employee with a cash equivalent, I will not be deemed to be discriminating in the application of that benefit.
- c. If I provide employee benefits neither to employee's spouses nor to employee's domestic partners.
- d. If I provide employee benefits to employees on a basis unrelated to marital or domestic partner status.
- e. If I submit, to the Program Coordinator, written evidence of making reasonable efforts to end discrimination in employee benefits by implementing policies which are to be enacted before the first effective date after the first open enrollment process following the date the Contract is executed with the City.

I understand that any delay in the implementation of such policies may not exceed one (1) year from the date the Contract is executed with the City, and applies only to those employee benefits for which an open enrollment process is applicable.

- f. Until administrative steps can be taken to incorporate, in the infrastructure, nondiscrimination in employee benefits

The time allotted for these administrative steps will apply only to those employee benefits for which administrative steps are necessary and may not exceed three (3) months from the date the Contract is executed with the City.

- g. Until the expiration of a current collective bargaining agreement(s) where, in fact, employee benefits are governed by a collective bargaining agreement(s).
- h. I take all reasonable measures to end discrimination in employee benefits by either requesting the union(s) involved agree to reopen the agreement(s) in order for me to take whatever steps are necessary to end discrimination in employee benefits or by my ending discrimination in employee benefits without reopening the collective bargaining agreement(s).
- i. In the event I cannot end discrimination in employee benefits despite taking all reasonable measures to do so, I provide a cash equivalent to eligible employees for whom employee benefits (as listed previously), are not available.

Unless otherwise authorized in writing by the City Manager, I understand this cash equivalent must begin at the time the union(s) refuse to allow the collective bargaining agreement(s) to be reopened or no longer than three (3) months from the date the Contract is executed with the City.

- 6. I understand that failure to comply with the provisions of Section 5. (a) through 4. (i), above, will subject me to possible suspension and/or termination of this Contract for cause; repayment of any or all of the Contract amount disbursed by the City; debarment for future contracts until all penalties and restitution have been paid in full; deemed ineligible for future contracts for up to two (2) years; the imposition of a penalty, payable to the City, in the sum of \$50.00 for each employee,

for each calendar day during which the employee was discriminated against in violation of the provisions of the Ordinance.

7. I understand and do hereby agree to provide each current employee and, within ten (10) days of hire, each new employee, of their rights under the Ordinance. I further agree to maintain a copy of each such letter provided, in an appropriate file for possible inspection by an authorized representative of the City. I also agree to prominently display a poster informing each employee of these rights.
8. I understand that I have the right to request an exemption to the benefit provisions of the Ordinance when such a request is submitted to the Procurement Services Division, in writing with sufficient justification for resolution, prior to contract award.

I further understand that the City may request a waiver or exemption to the provisions or requirements of the Ordinance, when only one contractor is available to enter into a contract or agreement to occupy and use City property on terms and conditions established by the City; when sole source conditions exist for goods, services, public project or improvements and related construction services; when there are no responsive bidders to the EBO requirements and the contract is for essential goods or services; when emergency conditions with public health and safety implications exist; or when the contract is for specialized legal services if in the best interest of the City.

9. In consideration of the foregoing, I shall defend, indemnify and hold harmless, the City, its officers and employees, against any claims, actions, damages, costs (including reasonable attorney fees), or other liabilities of any kind arising from any violation of the City's Equal Benefits Requirements or of the Ordinance by me.

I declare under penalty of perjury under the laws of the State of California that the foregoing is true and correct, and that I am authorized to bind the Contractor to the provisions of this Declaration.

Signature of Authorized Representative

Date

Print Name

Title



**YOUR RIGHTS UNDER THE CITY OF SACRAMENTO'S
NON-DISCRIMINATION IN EMPLOYEE BENEFITS BY CITY CONTRACTORS ORDINANCE**

On (date), your employer (the "Employer") entered into a contract with the City of Sacramento (the "City") for (contract details), and as a condition of that contract, agreed to abide by the requirements of the City's Non-Discrimination In Employee Benefits By City Contractors Ordinance (Sacramento City Code Section 3.54).

The Ordinance does not require the Employer to provide employee benefits. The Ordinance does require that if certain employee benefits are provided by the Employer, that those benefits be provided without discrimination between employees with spouses and employees with domestic partners, and without discrimination between the spouse or domestic partner of employees.

The Ordinance covers any employee working on the specific contract referenced above, but only for the period of time while those employees are actually working on this specific contract.

The included employee benefits are:

- Bereavement leave
- Disability, life and other types of insurance
- Family medical leave
- Health benefits
- Membership or membership discounts
- Moving expenses
- Pension and retirement benefits
- Vacation
- Travel benefits
- Any other benefits given to employees

(Employee Benefits does not include benefits that may be preempted by federal or state law.)

If you feel you have been discriminated or retaliated against by your employer in the terms and conditions of your application for employment, or in your employment, or in the application of these employee benefits, because of your status as an applicant or as an employee protected by the Ordinance, or because you reported a violation of the Ordinance, and after having exhausted all remedies with your employer,

You May . . .

- Submit a written complaint to the City of Sacramento, Contract Services Unit, containing the details of the alleged violation. The address is:

City of Sacramento
Contract Services Unit
915 I St, 2nd Floor
Sacramento, CA 95814-2714
- Bring an action in the appropriate division of the Superior Court of the State of California against the Employer and obtain the following remedies:
 - Reinstatement, injunctive relief, compensatory damages and punitive damages
 - Reasonable attorney's fees and costs



YOUR RIGHTS UNDER THE CITY OF SACRAMENTO'S NON-DISCRIMINATION IN EMPLOYEE BENEFITS BY CITY CONTRACTORS ORDINANCE

If your employer provides employee benefits, they must be provided to those employees working on a City of Sacramento contract without discriminating between employees with spouses and employees with domestic partners.

The included employee benefits are:

- Bereavement leave
- Disability, life and other types of insurance
- Family medical leave
- Health benefits
- Membership or membership discounts
- Moving expenses
- Pension and retirement benefits
- Vacation
- Travel benefits
- Any other benefits given to employees

If you feel you have been discriminated against by your employer . . .

You May . . .

- Submit a written complaint to the City of Sacramento, Contract Services Unit, containing the details of the alleged violation. The address is:

City of Sacramento
Contract Services Unit
915 I St, 2nd Floor
Sacramento, CA 95814-2714
- Bring an action in the appropriate division of the Superior Court of the State of California against the employer and obtain reinstatement, injunctive relief, compensatory damages, punitive damages and reasonable attorney's fees and costs.

Discrimination and Retaliation Prohibited.

If you feel you have been discriminated or retaliated against by your employer in the terms and conditions of your application for employment, or in your employment, because of your status as an applicant or as an employee protected by the Ordinance, or because you reported a violation of this Ordinance . . .

You May Also . . .

Submit a written complaint to the City of Sacramento, Contract Services Unit, at the same address, containing the details of the alleged violation.

MINIMUM QUALIFICATIONS QUESTIONNAIRE

Sacramento City Code Section 3.60.020 authorizes the Sacramento City Council to adopt standard minimum qualifications for bidders on competitively bid public works construction projects, and requires, among other provisions, that a bidder meet such minimum qualifications at the time of bid opening in order to bid. On July 31, 2007, the City Council adopted Resolution No. 2007-574 establishing these standard minimum qualifications. Pursuant to City Code section 3.60.020, a bidder failing to meet these minimum qualifications at the time of bid opening shall not be considered a responsible bidder for purposes of bidding on the subject project.

All bidders must demonstrate compliance with the minimum qualifications established by Resolution No. 2007-574 by completing all of the questions contained in this questionnaire. Bidder responses shall be limited to those operating business units, offices, branches and/or subsidiary divisions of the bidder that will be involved with the performance of any project work if awarded the contract. If a bidder answers "yes" to any single question, fails to submit a fully completed questionnaire, or submits false information, this will result in a determination that the minimum qualifications are not met, and the bidder shall not be considered a qualified bidder for purposes of bidding on this contract. If two or more entities submit a bid on a contract as a Joint Venture, each entity within the Joint Venture must separately meet these minimum qualifications for the Joint Venture to be considered a qualified bidder.

The City of Sacramento ("City") shall make its determination on the basis of the submitted questionnaire, as well as any relevant information that is obtained from others or as a result of investigation by the City. While it is the intent of this questionnaire to assist the City in determining whether bidders possess the minimum qualifications necessary to submit bids on the City's competitively bid public works construction contracts, the fact that a bidder submits a questionnaire demonstrating that it meets these minimum qualifications shall not in any way limit or affect the City's ability to: (1) review other information contained in the bid submitted by the bidder, and additional relevant information, and determine whether the contractor is a responsive and/or responsible bidder; or (2) establish pre-qualification requirements for a specific contract or contracts.

By submitting this questionnaire, the bidder consents to the disclosure of its questionnaire answers: (i) to third parties for purposes of verification and investigation; (ii) in connection with any protest, challenge or appeal of any action taken by the City; and (iii) as required by any law or regulation, including without limitation the California Public Records Act (Calif. Gov't Code sections 6250 et seq.). Each questionnaire must be signed under penalty of perjury in the manner designated at the end of the form, by an individual who has the legal authority to bind the bidder submitting the questionnaire. If any information provided by a bidder becomes inaccurate, the bidder shall immediately notify the City and provide updated accurate information in writing, under penalty of perjury.

FOR CITY CLERK USE ONLY

RESOLUTION NO.: 2007-574

DATE ADOPTED: July 31, 2007

QUESTIONNAIRE

NOTICE: For firms that maintain other operating business units, offices, branches and/or subsidiary divisions that will not be involved with the performance of any project work if the firm is awarded the contract, references hereafter to “your firm” shall mean only those operating business units, offices, branches and/or subsidiary divisions that will be involved with the performance of any project work.

All of the following questions regarding “your firm” refer to the firm (corporation, partnership or sole proprietor) submitting this questionnaire, as well as any firm(s) with which any of your firm’s owners, officers, or partners are or have been associated as an owner, officer, partner or similar position within the last five years
The firm submitting this questionnaire shall not be considered a responsible bidder if the answer to any of these questions is “yes”, or if the firm submits a questionnaire that is not fully completed or contains false information.

1. **Classification & Expiration Date(s) of California Contractor’s License Number(s) held by firm:**

2. Has a contractor's license held by your firm and/or any owner, officer or partner of your firm been revoked at anytime in the last five years?

Yes No

3. Within the last five years, has a surety firm completed a contract on your firm’s behalf, or paid for completion of a contract to which your firm was a party, because your firm was considered to be in default or was terminated for cause by the project owner?

Yes No

4. At the time of submitting this minimum qualifications questionnaire, is your firm ineligible to bid on or be awarded a public works contract, or perform as a subcontractor on a public works contract, pursuant to either California Labor Code section 1777.1 (prevailing wage violations) or Labor Code section 1777.7 (apprenticeship violations)?

Yes No

5. At any time during the last five years, has your firm, or any of its owners, officers or partners been convicted of a crime involving the awarding of a contract for a government construction project, or the bidding or performance of a government contract?

Yes No

FOR CITY CLERK USE ONLY

RESOLUTION NO.: 2007-574

DATE ADOPTED: July 31, 2007

6. Answer either subsection A or B, as applicable:

A. Your firm has completed three or more government construction contracts in Sacramento County within the last five years: Within those five years, has your firm been assessed liquidated damages on three or more government construction contracts in Sacramento County for failure to complete contract work on time?

NOTE: If there is a pending administrative or court action challenging the assessment of liquidated damages on a government contract within the last five years, you need not include that contract in responding to this question.

Yes No Not applicable

OR

B. Your firm has not completed at least three government construction contracts in Sacramento County within the last five years: Within the last three years, has your firm been assessed liquidated damages on three or more government construction contracts for failure to complete contract work on time?

NOTE: If there is a pending administrative or court action challenging an assessment of liquidated damages on a government contract within the last three years, you need not include that contract in responding to this question.

Yes No Not applicable

7. In the last three years has your firm been debarred from bidding on, or completing, any government agency or public works construction contract for any reason?

NOTE: If there is a pending administrative or court action challenging a debarment, you need not include that debarment in responding to this question.

Yes No

8. Has CAL OSHA assessed a total of three or more penalties against your firm for any "serious" or "willful" violation occurring on construction projects performed in Sacramento County at any time within the last three years?

NOTE: If there is a pending administrative or court action appealing a penalty assessment, you need not include that penalty assessment in responding to this question.

Yes No

FOR CITY CLERK USE ONLY

RESOLUTION NO.: 2007-574

DATE ADOPTED: July 31, 2007

9. Answer either subsection A or B, as preferred:

A. In the last three years has your firm had a three year average Workers' Compensation experience modification rate exceeding 1.1?

Yes

No

OR

B. In the last three years has your firm had a three-year average incident rate for total lost workday cases exceeding 10?

NOTE: Incident rates represent the number of lost workday cases per 100 full-time workers and is to be calculated as: $(N/EH) \times 200,000$, where

N = number of lost workday cases (as defined by the U.S. Dept. of Labor, Bureau of Labor Statistics)
EH = total hours worked by all employees during the calendar year
200,000 = base for 100 equivalent full-time working (working 40 hours per week, 50 weeks per year)

Yes

No

10. In the past three years, has the federal EPA, Region IX or a California Air Quality Management District or Regional Water Quality Control Board assessed penalties three or more times, either against your firm, or against the project owner for a violation resulting in whole or in part from any action or omission by your firm on a project on which your firm was a contractor in Sacramento County?

NOTE: If there is a pending administrative or court action appealing a penalty assessment, you need not include that penalty assessment in responding to this question.

Yes

No

FOR CITY CLERK USE ONLY

RESOLUTION NO.: 2007-574

DATE ADOPTED: July 31, 2007

11. In the past three years, has the federal EPA, Region IX or a California Air Quality Management District or Regional Water Quality Control Board assessed a single penalty of \$100,000 or more, either against your firm, or against the project owner for a violation resulting in whole or in part from any action or omission by your firm on a project on which your firm was the contractor in Sacramento County?

NOTE: If there is a pending administrative or court action appealing a penalty assessment, you need not include that penalty assessment in responding to this question.

Yes No

12. In the past three years, have civil penalties been assessed against your firm pursuant to California Labor Code 1777.7 for violation of California public works apprenticeship requirements, three or more times?

NOTE: If there is a pending administrative or court action appealing a penalty assessment, you need not include that penalty assessment in responding to this question.

Yes No

13. In the past three years, has a public agency in California withheld contract payments or assessed penalties against your firm for violation of public works prevailing wage requirements, three or more times?

NOTE: If there is a pending administrative or court action appealing a withholding or penalty assessment, you need not include that withholding or penalty assessment in responding to this question.

Yes No

14. Has your firm been assessed penalties for violation of public works prevailing wage requirements in California, in an aggregate amount for the past three years of \$50,000 or more?

NOTE: If there is a pending administrative or court action appealing a penalty assessment, you need not include that penalty assessment in responding to this question.

Yes No

FOR CITY CLERK USE ONLY

RESOLUTION NO.: 2007-574

DATE ADOPTED: July 31, 2007

VERIFICATION AND SIGNATURE

I, the undersigned, certify and declare that I have read all the foregoing answers to this Minimum Qualifications Questionnaire, and know their contents. The matters stated in these Questionnaire answers are true of my own knowledge and belief, except as to those matters stated on information and belief, and as to those matters I believe them to be true. I declare under penalty of perjury under the laws of the State of California that the foregoing is true and correct.

Signed at _____, on _____.
(Location) (Date)

Signature: _____

Print name: _____

Title: _____

NOTE: If two or more entities submit a bid on a contract as a Joint Venture, each entity within the Joint Venture must submit a separate Minimum Qualifications Questionnaire.

FOR CITY CLERK USE ONLY

RESOLUTION NO.: 2007-574

DATE ADOPTED: July 31, 2007

TITLE VI

Title VI Language

APPENDIX A

During the performance of this contract, the contractor, for itself, its assignees and successors in interest (hereinafter referred to as the "contractor") agrees as follows:

(1) *Compliance with Regulations:*

The contractor shall comply with the Regulations relative to nondiscrimination in Federally-assisted programs of the Department of Transportation (hereinafter, "DOT") Title 49, Code of Federal Regulations, Part 21, as they may be amended from time to time, (hereinafter referred to as the Regulations), which are herein incorporated by reference and made a part of this contract.

(2) *Nondiscrimination:*

The contractor, with regard to the work performed by it during the contract, shall not discriminate on the grounds of race, color, or national origin in the selection and retention of subcontractors, including procurements of materials and leases of equipment. The contractor shall not participate either directly or indirectly in the discrimination prohibited by section 21.5 of the Regulations, including employment practices when the contract covers a program set forth in Appendix B of the Regulations.

(3) *Solicitations for Subcontracts, Including Procurements of Materials and Equipment:*

In all solicitations either by competitive bidding or negotiation made by the contractor for work to be performed under a subcontract, including procurements of materials or leases of equipment, each potential subcontractor or supplier shall be notified by the contractor of the contractor's obligations under this contract and the Regulations relative to nondiscrimination on the grounds of race, color, or national origin.

(4) *Information and Reports:*

The contractor shall provide all information and reports required by the Regulations or directives issued pursuant thereto, and shall permit access to its books, records, accounts, other sources of information, and its facilities as may be determined by the (Recipient) or the (Name of Appropriate Administration) to be pertinent to ascertain compliance with such Regulations, orders and instructions. Where any information required of a contractor is in the exclusive possession of another who fails or refuses to furnish this information the contractor shall so certify to the (Recipient), or the (Name of Appropriate Administration) as appropriate, and shall set forth what efforts it has made to obtain the information.

(5) *Sanctions for Noncompliance:*

In the event of the contractor's noncompliance with the nondiscrimination provisions of this contract, the (**Recipient**) shall impose such contract sanctions as it or the (**Name of Appropriate Administration**) may determine to be appropriate, including, but not limited to:

- (a) withholding of payments to the contractor under the contract until the contractor complies, and/or
- (b) cancellation, termination or suspension of the contract, in whole or in part.

(6) *Incorporation of Provisions:*

The contractor shall include the provisions of paragraphs (1) through (6) in every subcontract, including procurements of materials and leases of equipment, unless exempt by the Regulations, or directives issued pursuant thereto. The contractor shall take such action with respect to any subcontract or procurement as the (**Recipient**) or the (**Name of Appropriate Administration**) may direct as a means of enforcing such provisions including sanctions for non-compliance: Provided, however, that, in the event a contractor becomes involved in, or is threatened with, litigation with a subcontractor or supplier as a result of such direction, the contractor may request the (**Recipient**) to enter into such litigation to protect the interests of the (**Recipient**), and, in addition, the contractor may request the United States to enter into such litigation to protect the interests of the United States.

Green Contracting Survey (Voluntary)

The City of Sacramento and the Sacramento Metropolitan Air Quality District (SMAQMD) are conducting a joint pilot project to help meet Federal Clean Air Standards for the Sacramento region.

Attached is a Green Contracting Fleet Inventory Form. Please complete the form, remove it from the bid package and return it to SMAQMD in the postage paid envelope provided with the bid package. Please do not return the Green Contracting Fleet Inventory Form to the City of Sacramento with the bid documents or otherwise.

A limited amount of funds and other financial incentives may be available to qualified contractors participating in this joint project to assist qualified contractors with upgrading and/or replacing equipment and/or trucks.

Completing and returning the Green Contracting Fleet Inventory Form is strictly voluntary.

**FOLLOWING FORMS TO BE FILLED OUT AND
SIGNED ONLY IF AWARDED CONTRACT**

AGREEMENT

(Construction Contract Over \$25,000)

THIS AGREEMENT, dated for identification _____, is made and entered into between the CITY OF SACRAMENTO, a municipal corporation (“City”), and Contractor Name and Address (“Contractor”).

The City and Contractor hereby mutually agree as follows:

1. CONTRACT DOCUMENTS

The Contract Documents, sometimes also referred to as the “Contract,” consist of the following items, which are hereby incorporated by reference as if set forth in full in this Agreement:

- The Notice to Contractors
- The Proposal Form submitted by the Contractor
- The Instructions to Bidders
- The Local Business Enterprise (LBE) Requirements
- The Requirements for the Non-Discrimination in Employee Benefits by City Contractors Ordinance and the Declaration of Compliance
- The City’s Reference Guide for Construction Contracts
- The Addenda, if any
- This Agreement
- The Standard Specifications
- The Special Provisions
- The Plans and Technical Specifications
- The drawings and other data and all developments thereof prepared by City pursuant to the Contract
- Any modifications of any of the foregoing made or approved by City, including but not limited to duly authorized change orders.

Unless specifically noted otherwise, references to the “Standard Specifications” shall mean and refer to the Standard Specifications for Public Construction of the City of Sacramento approved by the Sacramento City Council on June 4, 2007 (Resolution No. 2007-350), and any subsequent amendments thereto approved by the Sacramento City Council or the Sacramento City Manager. Work called for in any one Contract Document and not mentioned in another is to be performed and executed as if mentioned in all Contract Documents. The table of contents, titles and headings contained in the Contract Documents are provided solely to facilitate reference to various provisions of the Contract Documents and in no way affect or limit the interpretation of the provisions to which they refer.

2. DEFINITIONS

Unless otherwise specifically provided herein, all words and phrases defined in the Standard Specifications shall have the same meaning and intent in this Agreement.

3. AGREEMENT CONTROLS

In the event of a conflict between any of the terms and conditions set forth in this Agreement and the terms and conditions set forth in other Contract Documents, the terms and conditions set forth in this Agreement shall prevail, except that the provisions of any duly authorized change order shall prevail over any conflicting provisions of this Agreement.

4. SCOPE OF CONTRACT

Contractor agrees to furnish all tools, equipment, apparatus, facilities, labor, material and transportation necessary to perform and complete in a good and workmanlike manner to the satisfaction of City, all the Work called for in the Contract Documents entitled:

**VINCE AVENUE BRIDGE AND ROADWAY IMPROVEMENTS
(PN: T15125500)**

Including the Work called for in the following alternative bid items described in the Proposal Form:

Contractor agrees to perform such Work in the manner designated in and in strict conformity with the Contract Documents.

5. CONTRACT AMOUNT AND PAYMENTS

City agrees to pay and Contractor agrees to accept, as complete payment for the above Work, in accordance with the schedule and procedures set forth in the Contract Documents and subject to deductions, withholdings and additions as specified in the Contract Documents, a total sum that shall not exceed the total bid amount set forth in Contractor's Proposal Form. In addition, subject to deductions, withholdings and additions as specified in the Contract Documents, payment for individual items of the Work shall be computed as follows:

- A. For items of the Work for which a lump sum price is specified in Contractor's Proposal Form, Contractor shall be paid the lump sum price(s) specified in Contractor's Proposal Form; and
- B. For items of the Work for which a unit price is specified in Contractor's Proposal Form, Contractor shall be paid the sum computed at such unit price, or computed at a different price if such different price is determined by City in accordance with the Standard Specifications, based on the actual amount of each such item performed and/or furnished and incorporated in the Work; provided that in no event shall the total sum for a unit price item exceed the total bid amount set forth for such item in the Contractor's Proposal Form, unless authorized by Change Order.

6. PROGRESS PAYMENTS

Subject to the terms and conditions of the Contract, City shall cause payments to be made upon demand of Contractor as follows:

- A. On or about the first of the month, the Engineer shall present to the Contractor a statement showing the amount of labor and materials incorporated in the Work through the twentieth (20) calendar day of the preceding month. After both Contractor and Engineer approve the statement in writing, and the City's labor compliance officer provides written approval, the City shall issue a certificate for ninety-five (95) percent of the amount it shall find to be due, subject to any deductions or withholdings authorized or required under the Contract or any applicable Laws or Regulations.
- B. No inaccuracy or error in said monthly estimates shall operate to release Contractor from damages arising from such Work or from enforcement of each and every provision of the Contract Documents, and City shall have the right subsequently to correct any error made in any estimate for payment.
- C. Contractor shall not be paid for any defective or improper Work.
- D. The remaining five (5) percent of the value of the Work performed under the Contract, if unencumbered and subject to any deductions or withholdings authorized or required under the Contract or any applicable Laws or Regulations, shall be released not later than sixty (60) days after completion and final acceptance of the Work by City. Acceptance by Contractor of the final payment shall constitute a waiver of all claims against the City arising under the Contract Documents, except for disputed claims in stated amounts that the Contractor specifically reserves in writing, but only to the extent that the Contractor has complied with all procedures and requirements applicable to the presentation and processing of such claim(s) under the Contract Documents. Contractor shall be entitled to substitute securities for retention or to direct that payments of retention be made into escrow, as provided in Public Contract Code Section 22300, upon execution of the City's Escrow Agreement for Security Deposits in Lieu of Retention.
- E. The parties agree that, for purposes of the timely progress payment requirements specified in Public Contract Code Section 20104.50, the date that the City receives a statement jointly approved by the Contractor and the Engineer as provided above shall be deemed to constitute the date that City receives an undisputed and properly submitted payment request from the Contractor. Progress payments not made within 30 days after this date may be subject to payment of interest as provided in Public Contract Code Section 20104.50.
- F. This Contract is subject to compliance monitoring and enforcement by the California Department of Industrial Relations, as specified in California Labor Code section 1771.4.

7. RETENTION OF SUMS CHARGED AGAINST CONTRACTOR

When, under the provisions of this Contract or any applicable Laws or Regulations, City is authorized or required to withhold, deduct or charge any sum of money against Contractor, City may deduct and retain the amount of such charge from the amount of the next succeeding progress estimate(s), or from any other moneys due or that may become due Contractor from City. If, on completion or termination of the Contract, sums due Contractor are insufficient to pay City's charges, City shall have the right to recover the balance from Contractor or its Sureties.

8. COMMENCEMENT AND PROSECUTION OF WORK

Contractor shall commence the Work not later than fifteen (15) working days after the date of the written Notice to Proceed from City to Contractor and shall diligently prosecute the Work to final completion. The phrase "commence the Work" means to engage in a continuous program on-site including, but not limited to, site clearance, grading, dredging, land filling and the fabrications, erection, or installation of the Work. The Notice to Proceed shall be issued within fifteen (15) calendar days following execution of the Agreement by the City and the filing by Contractor of the required Bonds and proof of insurance, provided that the Engineer may delay issuance of the Notice to Proceed if the Engineer determines in the Engineer's sole discretion that conditions on the site of the Work are unsuitable for commencement of the Work. After the Notice to Proceed is issued, the continuous prosecution of Work by Contractor shall be subject only to Excusable Delays as defined in this Agreement.

9. TIME OF COMPLETION

The entire Work shall be brought to completion in the manner provided for in the Contract Documents on or before **30 WORKING DAYS** from the date of the Notice to Proceed (hereinafter called the "Completion Date") unless extensions of time are granted in accordance with the Contract Documents.

Failure to complete the entire Work by the Completion Date and in the manner provided for in the Contract Documents shall subject Contractor to liquidated damages as provided in this Agreement. Time is and shall be of the essence in the performance of the Contract and the Work.

10. PAYMENTS DO NOT IMPLY ACCEPTANCE OF WORK

The payment of any progress payment, or the acceptance thereof by Contractor, shall not constitute acceptance of the Work or any portion thereof and shall in no way reduce the liability of Contractor to replace unsatisfactory work or material, whether or not the unsatisfactory character of such work or material was apparent or detected at the time such payment was made.

11. ACCEPTANCE NOT RELEASE

Contractor shall correct immediately any defective or imperfect work or materials that may be discovered before final acceptance of the entire Work, whether or not such defect or imperfection was previously noticed or identified by the City. The inspection of the Work, or any part thereof, shall not relieve Contractor of any of its obligations to perform satisfactory work as herein specified.

Failure or neglect on the part of City or any of its officers, employees or authorized agents to discover, identify, condemn or reject defective or imperfect work or materials shall not be construed to imply an acceptance of such work or materials, if such defect or imperfection becomes evident at any time prior to final acceptance of the entire Work, nor shall such failure or neglect be construed as barring City from enforcing Contractor's warranty(ies) or otherwise recovering damages or such a sum of money as may be required to repair or rebuild the defective or imperfect work or materials whenever City may discover the same, subject only to any statutes of limitation that may apply to any such claim.

12. CITY'S RIGHT TO TAKE POSSESSION OF THE WORK IN WHOLE OR IN PART

The City shall have the right at any time to enter upon the Work and perform work not covered by this Contract, or to occupy and use a portion of the Work, prior to the date of the final acceptance of the Work as a whole, without in any way relieving Contractor of any obligations under this Contract.

13. NO WAIVER OF REMEDIES

Neither the inspection by City, its officers, employees or agents, nor any certificate or other approval for the payment of money, nor any payment for, nor acceptance of the whole or any part of the Work by City, nor any extensions of time, nor any position taken by City, its officers, employees or its agents shall operate as a waiver of any provision of the Contract Documents nor of any power herein reserved to City or any right to damages herein provided, nor shall any waiver of any breach of this Agreement be held to be a waiver of any other or subsequent breach. All remedies provided in the Contract Documents shall be taken and construed as cumulative; in addition to each and every other remedy herein provided, the City shall have any and all equitable and legal remedies that it would in any case have.

14. WARRANTY

Except as otherwise expressly provided in the Contract Documents, and excepting only items of routine maintenance, ordinary wear and tear and unusual abuse or neglect by City, Contractor warrants and guarantees all Work executed and all supplies, materials and devices of whatsoever nature incorporated in or attached to the Work, or otherwise provided as a part of the Work pursuant to the Contract, to be absolutely free of all defects of workmanship and materials for a period of one year after final acceptance of the entire Work by the City. Contractor shall repair or replace all work or material, together with any

other work or material that may be displaced or damaged in so doing, that may prove defective in workmanship or material within this one year warranty period without expense or charge of any nature whatsoever to City.

In the event that Contractor shall fail to comply with the conditions of the foregoing warranty within ten (10) days after being notified of the defect in writing, City shall have the right, but shall not be obligated, to repair, or obtain the repair of, the defect and Contractor shall pay to City on demand all costs and expense of such repair. Notwithstanding anything herein to the contrary, in the event that any defect in workmanship or material covered by the foregoing warranty results in a condition that constitutes an immediate hazard to public health or safety, or any property interest, or any person, City shall have the right to immediately repair, or cause to be repaired, such defect, and Contractor shall pay to City on demand all costs and expense of such repair. The foregoing statement relating to hazards to health, safety or property shall be deemed to include both temporary and permanent repairs that may be required as determined in the sole discretion and judgment of City.

In addition to the above, the Contractor shall make a written assignment of all manufacturer's and other product warranties to the City, prior to completion and final acceptance of the Work by City.

The Contractor's Performance Bond shall secure the performance of the Contractor's obligations under this Section 14, and the Contractor and its Surety shall be jointly and severally liable for these obligations.

15. LIQUIDATED DAMAGES IF WORK NOT COMPLETED ON TIME

A. The actual fact of the occurrence of damages and the actual amount of the damages that City would suffer if the entire Work, and/or any specified portion thereof, were not completed within the time(s) specified herein are dependent upon many circumstances and conditions that could prevail in various combinations, and for this reason, it is impracticable and extremely difficult to fix the actual damages. Damages that City would suffer in the event of such delay include: loss of the use of the project; expenses of prolonged assignment to the project of an architectural and/or engineering staff; prolonged costs of administration, inspection, and supervision; increased operational expenses and/or impaired operation of other facilities dependent upon completion of the project; and the loss and inconvenience suffered by the public within the City of Sacramento by reason of the delay in the completion of the project or portion thereof. Accordingly, the parties agree, and by execution of this Agreement, Contractor acknowledges that it understands and agrees, that the amount(s) set forth herein as liquidated damages reflect the parties' best efforts at the time of entering into the Contract to estimate the damages that may be incurred by City and the public due to the Contractor's delay in completion of the Work and/or any specified portion thereof, and shall be presumed to be the amount of damages sustained by the failure of Contractor to complete the entire Work and/or any specified portion thereof within the time(s) specified herein.

- B. Contractor shall pay liquidated damages to City for failure to complete the entire Work by the Completion Date (as extended in accordance with the Contract Documents, if applicable) in the amount of **\$1,200.00 for each working day** after the Completion Date (as extended in accordance with the Contract Documents, if applicable), continuing to the time at which the entire Work is completed. Such amount is the actual cash value agreed upon by the City and Contractor as the loss to City and the public resulting from Contractor's default.

The parties agree, and by execution of this Agreement, Contractor acknowledges that it understands and agrees, that the foregoing provisions provide for the imposition of liquidated damages from the Completion Date (as extended in accordance with the Contract Documents, if applicable) until the date of completion of the entire Work as determined by the Engineer in accordance with Section 8-4 of the Standard Specifications, whether or not the Work or any portion thereof is claimed or determined to be substantially complete prior to such date of completion.

- C. In the event Contractor shall become liable for liquidated damages, City, in addition to all other remedies provided by law, shall have the right to withhold any and all payments that otherwise would be or become due Contractor until the liability of Contractor under this section is finally determined. City shall have the right to use and apply such payments, in whole or in part, to reimburse City for all liquidated damages due or to become due to City. Any remaining balance of such payments shall be paid to Contractor only after discharge in full of all liability incurred by Contractor under this section or otherwise under any provision of the Contract Documents or any applicable Law or Regulation. If the sum so retained by City is not sufficient to discharge all such liabilities of Contractor, Contractor shall continue to remain liable to City until all such liabilities are satisfied in full. No failure by City to withhold any payment as specified above shall in any manner be construed to constitute a release of any such liabilities nor a waiver of the City's right to withhold payment for such liabilities.

16. INDEMNITY AND HOLD HARMLESS

- A. Contractor shall defend, hold harmless and indemnify the City, its officers, employees, and agents, and each and every one of them, from and against any and all actions, damages, costs, liabilities, claims, demands, losses, judgments, penalties, costs and expenses of every type and description, whether arising on or off the site of the Work, including, but not limited to, any fees and/or costs reasonably incurred by City's staff attorneys or outside attorneys and any fees and expenses incurred in enforcing this provision (hereafter collectively referred to as "Liabilities"), including but not limited to Liabilities arising from personal injury or death, damage to personal, real or intellectual property or the environment, contractual or other economic damages, or regulatory penalties, arising out of or in any way connected with performance of or failure to perform the Work by the Contractor, any subcontractor or agent, anyone directly or indirectly employed by any of them or anyone for whose acts any of them may

be liable, whether or not (i) such Liabilities are caused in part by a party indemnified hereunder, or (ii) such Liabilities are litigated, settled or reduced to judgment; provided that the foregoing indemnity does not apply to liability for damages for death or bodily injury to persons, injury to property, or other loss, damage or expense to the extent arising from (i) the sole negligence or willful misconduct of, or defects in design furnished by, City, its agents, servants, or independent contractors who are directly responsible to City, or (ii) the active negligence of City.

- B. The existence or acceptance by City of any of the insurance policies or coverages described in this Agreement shall not affect or limit any of City's rights under this Section 16, nor shall the limits of such insurance limit the liability of Contractor hereunder. The provisions of this Section 16 shall survive any expiration or termination of the Contract.

17. CONTRACTOR SHALL ASSUME RISKS

Until the completion and final acceptance by City of all Work under this Contract, the Work shall be under Contractor's responsible care and charge, and Contractor, at no cost to City, shall rebuild, repair, restore and make good all injuries, damages, re-erections, and repairs occasioned or rendered necessary by accidental causes of any nature, to all or any portions of the Work.

18. GENERAL LIABILITY OF CONTRACTOR

Except as otherwise herein expressly stipulated, Contractor shall perform all the Work and furnish all the labor, materials, tools, equipment, apparatus, facilities, transportation, power and light, and appliances, necessary or proper for performing and completing the Work herein required in the manner and within the time herein specified. The mention of any specific duty or liability of Contractor shall not be construed as a limitation or restriction of any general liability or duty of Contractor, and any reference to any specific duty or liability shall be construed to be solely for the purpose of explanation.

19. INSURANCE

During the entire term of the Contract, Contractor shall maintain the insurance coverage described in this Section 19.

Full compensation for all premiums that Contractor is required to pay for the insurance coverage described herein shall be included in the compensation specified for the Work performed by Contractor under this Contract. No additional compensation will be provided for Contractor's insurance premiums. Any available insurance proceeds in excess of the specified minimum limits and coverages shall be available to the City.

It is understood and agreed by the Contractor that its liability to the City shall not in any way be limited to or affected by the amount of insurance coverage required or carried

by the Contractor in connection with this Contract.

A. Minimum Scope & Limits of Insurance Coverage

- (1) Commercial General Liability Insurance providing coverage at least as broad as ISO CGL Form 00 01 on an occurrence basis for bodily injury, including death, of one or more persons, property damage, and personal injury, arising out of activities performed by or on behalf of Contractor and its subcontractors, products and completed operations of Contractor and its subcontractors, and premises owned, leased, or used by Contractor and its subcontractors, with limits of not less than one million dollars (\$1,000,000) per occurrence. The policy shall provide contractual liability and products and completed operations coverage for the term of the policy.
- (2) Automobile Liability Insurance providing coverage at least as broad as ISO Form CA 00 01 for bodily injury, including death, of one or more persons, property damage, and personal injury, with limits of not less than one million dollars (\$1,000,000) per accident. The policy shall provide coverage for owned, non-owned, and/or hired autos as appropriate to the operations of the Contractor.

No automobile liability insurance shall be required if Contractor completes the following certification:

“I certify that a motor vehicle will not be used in the performance of any work or services under this agreement.” _____
(Contractor initials)

- (3) Workers’ Compensation Insurance with statutory limits, and Employers’ Liability Insurance with limits of not less than one million dollars (\$1,000,000). The Workers’ Compensation policy shall include a waiver of subrogation in favor of the City.

No Workers’ Compensation insurance shall be required if Contractor completes the following certification:

“I certify that my business has no employees, and that I do not employ anyone. I am exempt from the legal requirements to provide Workers' Compensation insurance.” _____
(Contractor initials)

B. Additional Insured Coverage

- (1) Commercial General Liability Insurance: The City, its officials, employees, and volunteers shall be covered by policy terms or endorsement as additional insureds as respects general liability arising out of: activities performed by or on behalf of Contractor and its subcontractors; products and completed operations of Contractor and its subcontractors; and premises owned, leased, or used by Contractor and its subcontractors.
- (2) Automobile Liability Insurance: The City, its officials, employees, and volunteers shall be covered by policy terms or endorsement as additional insureds as respects auto liability.

C. Other Insurance Provisions

The policies are to contain, or be endorsed to contain, the following provisions:

- (1) Contractor's insurance coverage, including excess insurance, shall be primary insurance as respects City, its officials, employees, and volunteers. Any insurance or self-insurance maintained by City, its officials, employees, or volunteers shall be in excess of Contractor's insurance and shall not contribute with it.
- (2) Any failure to comply with reporting provisions of the policies shall not affect coverage provided to City, its officials, employees, or volunteers.
- (3) Coverage shall state that Contractor's insurance shall apply separately to each insured against whom claim is made or suit is brought, except with respect to the limits of the insurer's liability.
- (4) City will be provided with thirty (30) days written notice of cancellation or material change in the policy language or terms.

D. Acceptability of Insurance

Insurance shall be placed with insurers with a Bests' rating of not less than A:VI. Self-insured retentions, policy terms or other variations that do not comply with the requirements of this Section 3 must be declared to and approved by the City in writing prior to execution of this Contract.

E. Verification of Coverage

- (1) Contractor shall furnish City with certificates and required endorsements evidencing the insurance required. The certificates and endorsements shall be forwarded to the City representative named in Exhibit A. Copies of policies shall be delivered to the City on demand. Certificates of

insurance shall be signed by an authorized representative of the insurance carrier.

- (2) For all insurance policy renewals during the term of this Contract, Contractor shall send insurance certificates reflecting the policy renewals directly to:

City of Sacramento

c/o Ebix RCS

Reference #: (This number will be provided by EBIX after Contract approval.)

PO Box 257

Portland, MI 48875-0257

Insurance certificates also may be faxed to (770) 325-3340, or e-mailed to:

CertsOnly-Portland@ebix.com

- (3) The City may withdraw its offer of contract or cancel this Contract if the certificates of insurance and endorsements required have not been provided prior to execution of this Contract. The City may withhold payments to Contractor or cancel the Contract if the insurance is canceled or Contractor otherwise ceases to be insured as required herein.

F. Subcontractors

Contractor shall require and verify that all subcontractors maintain insurance coverage that meets the minimum scope and limits of insurance coverage specified in subsection A, above.

20. FAILURE TO MAINTAIN BONDS OR INSURANCE

If, at any time during the performance of this Contract, Contractor fails to maintain any item of the bonds and/or insurance required under the Contract in full force and effect, Contractor shall immediately suspend all work under the Contract and notify City in writing of such failure. After such notice is provided, or if City discovers such failure and notifies Contractor, the City thereafter may withhold all Contract payments due or that become due until notice is received by City that such bonds and/or insurance have been restored in full force and effect and that the premiums therefor have been paid for a period satisfactory to the Division of Risk Management. Contractor shall not resume work until notified by City to do so, and the City shall have no responsibility or liability for any costs incurred by Contractor as a result of such suspension of Work.

In addition to the foregoing, any failure to maintain any item of the required bonds and/or insurance at any time during the performance of this Contract will be sufficient cause for termination of the Contract by City.

The Contractor shall be solely responsible for, and shall defend, indemnify and hold harmless the City, its officers, employees and agents against and from, any and all damages, claims, losses, actions, costs or other expenses of any kind incurred by any party as a direct or indirect result of any suspension of Work or termination of the Contract under the provisions of this Section.

21. EXCUSABLE DELAYS

For the purpose of these Contract Documents, the term "Excusable Delay" shall mean, and is limited to, delay caused directly by: acts of God; acts of a public enemy; fires; inclement weather as determined by the Engineer; riots; insurrections; epidemics; quarantine restrictions; strikes; lockouts; sitdowns; acts of a governmental agency; priorities or privileges established for the manufacture, assemble, or allotment of materials necessary in the Work by order, decree or otherwise of the United States or by any department, bureau, commission, committee, agent, or administrator of any legally constituted public authority; changes in the Work ordered by City insofar as they necessarily require additional time in which to complete the Work; the prevention of Contractor from commencing or prosecuting the Work because of the acts of others, excepting Contractor's subcontractors or suppliers; or the prevention of Contractor from commencing or prosecuting the Work because of a Citywide failure of public utility service.

The term "Excusable Delay" shall specifically not include: (i) any delay that could have been avoided by the exercise of care, prudence, foresight and diligence on the part of Contractor; (ii) any delay in the prosecution of any part of the Work that does not constitute a Controlling Operation, whether or not such delay is unavoidable; (iii) any reasonable delay resulting from time required by City for review of any Contractor submittals and for the making of surveys, measurements and inspection; and, (iv) any delay arising from an interruption in the prosecution of the Work on account of reasonable interference by other Contractors employed by City that does not necessarily prevent the completion of the entire Work within the time specified. Excusable Delays, if any, shall operate only to extend the Completion Date (not in excess of the period of such delay as determined by City) and shall not under any circumstances increase the amount City is required to pay Contractor except as otherwise provided in these Contract Documents.

22. CONTRACTOR TO SERVE NOTICE OF DELAYS

Whenever Contractor foresees any delay in the prosecution of the Work, and in any event as soon as possible (not to exceed a period of ten (10) calendar days) after the initial occurrence of any delay that Contractor regards as or may later claim to be an Excusable Delay, the Contractor shall notify the Engineer in writing of such delay and its cause, in order that the Engineer: (i) may take immediate steps to prevent if possible the occurrence or continuance of the delay; or (ii) if this cannot be done, may determine whether the delay is to be considered excusable, how long it continues, and to what extent the prosecution

and completion of the Work are delayed thereby. Said written notice shall constitute an application for an extension of time only if the notice requests such an extension and sets forth the Contractor's estimate of the additional time required together with a full description of the cause of the delay relied upon.

After the completion of any part or whole of the Work, the Engineer, in estimating the amount due Contractor, will assume that any and all delays that may have occurred in its prosecution and completion were not Excusable Delays, except for such delays for which the Contractor has provided timely written notice as required herein, and that the Engineer has found to be excusable. Contractor shall not be entitled to claim Excusable Delay for any delay for which the Contractor failed to provide such timely written notice.

23. EXTENSION OF TIME

If the Contractor complies with Section 22, above, and the Engineer finds a delay claimed by the Contractor to be an Excusable Delay, the Contractor shall be allowed an extension of time to complete the Work that is proportional to the period of Excusable Delay determined by the Engineer, subject to the approval by City of a change order granting such time extension. During a duly authorized extension for an Excusable Delay, City shall not charge liquidated damages against the Contractor for such delay.

If the City extends the time to complete the Work as provided herein, such extension shall in no way release any warranty or guarantee given by Contractor pursuant to the provisions of the Contract Documents, nor shall such extension of time relieve or release the sureties of the Bonds provided pursuant to the Contract Documents. By executing such Bonds, the Sureties shall be deemed to have expressly agreed to any such extension of time. The granting of any extension of time as provided herein shall in no way operate as a waiver on the part of City of its rights under this Contract, excepting only extension of the Completion Date for such period of Excusable Delay as may be determined by the Engineer and approved by a duly authorized change order.

24. NO PAYMENT FOR DELAYS

No damages or compensation of any kind shall be paid to Contractor or any subcontractor because of delays in the progress of the Work whether or not such delays qualify for extension of time under this Agreement; except that this provision shall not preclude the recovery of damages for a delay caused by the City that is unreasonable under the circumstances and that is not within the contemplation of the parties, provided that the Contractor timely submits all such written notice(s) and fully complies with such other procedures as may be specified in the Contract Documents or any Laws or Regulations for Contractor to claim damages for such delay.

25. CHANGES IN THE WORK

Changes in the Work authorized or directed in accordance with the Contract Documents and extensions of time of completion made necessary by reason thereof shall not in any way release any warranty or guarantee given by Contractor pursuant to the provisions of

the Contract Documents, nor shall such changes in the Work relieve or release the Sureties on Bonds provided pursuant to the Contract Documents. By executing such Bonds, the Sureties shall be deemed to have expressly agreed to any such change in Work and to any extension of time made by reason thereof.

26. TERMINATION AFTER COMPLETION DATE

In addition to any other rights City may have, if any services or work required under the Contract (including but not limited to punch list items) are not completed as of the Completion Date (as adjusted by any extensions of time for Excusable Delays granted pursuant to the Contract Documents), City may terminate the Contract at any time after the Completion Date (as adjusted by any extensions of time for Excusable Delays granted pursuant to the Contract Documents), by providing a written notice to Contractor specifying the date of termination. Such notice also may specify conditions or requirements that Contractor must meet to avoid termination of the Contract on such date. If Contractor fails to fulfill all such conditions and requirements by such termination date, or, if no such conditions or requirements are specified, Contractor shall cease rendering services and performing work on such termination date, and shall not be entitled to receive any compensation for services rendered or work performed after such termination date. In the event of such termination, Contractor shall remain liable to City for liquidated damages incurred for any period of time prior to the termination date.

In addition to any other charges, withholdings or deductions authorized under the Contract or any Laws or Regulations, if City terminates the Contract pursuant to this section, City may withhold and deduct from any payment and/or retention funds otherwise due Contractor any sum necessary to pay the City's cost of completing or correcting, or contracting for the completion or correction of, any services or work under the Contract that are not completed to the satisfaction of the City or that otherwise are deficient or require correction as of such termination date, including but not limited to incomplete punch list items. Such costs shall include all of the City's direct and indirect costs incurred to complete or correct such services or work, including the City's administrative and overhead costs. If the amount of payment(s) and/or retention funds otherwise due the Contractor are insufficient to pay such costs, City shall have the right to recover the balance of such costs from the Contractor and/or its Surety(ies).

27. TERMINATION FOR CONVENIENCE

Upon written notice to the Contractor, the City may at any time, without cause and without prejudice to any other right or remedy of the City, elect to terminate the Contract for the convenience of City. In such case, the Contractor shall be paid (without duplication of any items, and after deduction and/or withholding of any amounts authorized to be deducted or withheld by the Contract Documents or any Laws or Regulations):

- A. For Work executed in accordance with the Contract Documents prior to the effective date of termination and determined to be acceptable by the Engineer, including fair and reasonable sums for overhead and profit on such Work;

- B. For reasonable claims, costs, losses, and damages incurred in settlement of terminated contracts with subcontractors, suppliers, and others; and
- C. For reasonable expenses directly attributable to termination.

Contractor shall not be paid for any loss of anticipated profits or revenue for any Work not performed prior to termination, nor for any economic loss arising out of or resulting from such termination, except for the payments listed in this section. Contractor's warranty under Section 14 of this Agreement shall apply, and Contractor shall remain responsible for all obligations related to such warranty, with respect to all portions of the Work performed prior to the effective date of the termination for convenience pursuant to this section. The City shall be entitled to have any or all remaining Work performed by other contractors or by any other means at any time after the effective date of a termination for convenience pursuant to this section.

28. TERMINATION FOR BREACH OF CONTRACT

If Contractor abandons the Work under this Contract, or if the Contract or any portion of the Contract is sublet or assigned without the consent of the City, or if the Engineer determines in the Engineer's sole discretion that the conditions of the Contract in respect to the rate of progress of the Work are not being fulfilled or any part thereof is unnecessarily delayed, or if Contractor violates or breaches, or fails to execute in good faith, any of the terms or conditions of the Contract, or if Contractor refuses or fails to supply enough properly skilled labor or materials or refuses or fails to make prompt payment to subcontractors for material or labor, or if Contractor disregards any Laws or Regulations or proper instruction or orders of the Engineer, then, notwithstanding any provision to the contrary herein, the City may give Contractor and its Sureties written notification to immediately correct the situation or the Contract shall be terminated.

In the event that such notice is given, and, in the event such situation is not corrected, or arrangements for correction satisfactory to the City are not made, within ten (10) calendar days from the date of such notice or within such other period of time as may be specified by the City in the notice, the Contract shall upon the expiration of said period cease and terminate. In the event of any such termination, City may take over the Work and prosecute the Work to completion, or otherwise, and the Contractor and its Sureties shall be liable to City for any cost occasioned City thereby, as hereinafter set forth.

In the event City completes the Work, or causes the Work to be completed, no payment of any kind shall be made to Contractor until the Work is complete. The cost of completing the Work, including but not limited to, extra costs of project administration and management incurred by City, both direct or indirect, shall be deducted from any sum then due, or that becomes due, to Contractor from City. If sums due to Contractor from City are less than the cost of completing the Work, Contractor and its Sureties shall pay City a sum equal to this difference on demand. In the event City completes the Work, and there is a sum remaining due to Contractor after City deducts the costs of completing the Work, then City shall pay such sum to Contractor. The Contractor and Contractor's Sureties shall be jointly and severally liable for all obligations imposed on Contractor hereunder.

No act by City before the Work is finally accepted, including, but not limited to, exercise of other rights under the Contract, actions at law or in equity, extensions of time, payments, assessments of liquidated damages, occupation or acceptance of any part of the Work, waiver of any prior breach of the Contract or failure to take action pursuant to this section upon the happening of any prior default or breach of Contractor, shall be construed to be a waiver or estoppel of the City's right to act pursuant to this Section upon any subsequent event, occurrence or failure by Contractor to fulfill the terms and conditions of the Contract. The rights of City to terminate the Contract pursuant to this Section and pursuant to Sections 26 and 27 are cumulative and are in addition to all other rights of City pursuant to the Contract and at law or in equity.

29. CONTRACTOR BANKRUPT

If Contractor should commence any bankruptcy proceeding, or if Contractor is adjudged a bankrupt, or if Contractor makes any assignment for the benefit of creditors, or if a receiver is appointed on account of Contractor's insolvency, then the City may, without prejudice to any other right or remedy, terminate the Contract and complete the work by giving notice as provided in Section 28 above.

30. SURETIES' OBLIGATIONS UPON TERMINATION

If the City terminates the Contract pursuant to Section 28 or Section 29 above:

- A. The Surety under Contractor's performance bond shall be fully responsible for all of the Contractor's remaining obligations of performance under the Contract as if the Surety were a party to the Contract, including without limitation Contractor's obligations, as provided in the Contract Documents, to complete and provide a one-year warranty of the entire Work, pay liquidated damages and indemnify, defend and hold harmless City, up to the full amount of the performance bond.
- B. The Surety under Contractor's payment bond shall be fully responsible for the performance of all of the Contractor's remaining payment obligations for work, services, equipment or materials performed or provided in connection with the Work or any portion thereof, up to the full amount of the payment bond.

31. ACCOUNTING RECORDS OF CONTRACTOR

During performance of the Contract and for a period of three (3) years after completing the entire Work, Contractor shall maintain all accounting and financial records related to the Contract and performance of the Work in accordance with generally accepted accounting practices, and shall keep and make such records available for inspection and audit by representatives of the City upon reasonable written notice.

32. USE TAX REQUIREMENTS

During the performance of this Agreement, CONTRACTOR, for itself, its assignees and

successors in interest, agrees as follows:

- A. Use Tax Direct Payment Permit: For all leases and purchases of materials, equipment, supplies, or other tangible personal property used to perform the Agreement and shipped from outside California, the Contractor and any subcontractors leasing or purchasing such materials, equipment, supplies or other tangible personal property shall obtain a Use Tax Direct Payment Permit from the California State Board of Equalization (“SBE”) in accordance with the applicable SBE criteria and requirements.

- B. Sellers Permit: For any construction contract and any construction subcontract in the amount of \$5,000,000 or more, Contractor and the subcontractor(s) shall obtain sellers permits from the SBE and shall register the jobsite as the place of business for the purpose of allocating local sales and use tax to the City. Contractor and its subcontractors shall remit the self-accrued use tax to the SBE, and shall provide a copy of each remittance to the City.

- C. The above provisions shall apply in all instances unless prohibited by the funding source for the Agreement.

IN WITNESS WHEREOF, the parties hereto have signed this Agreement on the date set for opposite their names.

CONTRACTOR

Under penalty of perjury, I certify that the taxpayer identification number and all other information provided here are correct.

DATE _____

BY _____

Print Name

Title

BY _____

Print Name

Title

Federal ID#

State ID#

City of Sacramento Business Operation Tax Certificate No. (City will not award contract until Certificate Number is obtained)

Type of Business Entity (*check one*):

- Individual/Sole Proprietor
- Partnership
- Corporation
- Limited Liability Company
- Other (*please specify:* _____)

CITY OF SACRAMENTO
a municipal corporation

DATE _____

BY _____
For: John F. Shirey, City Manager

Original Approved As To Form:

Attest:

City Attorney

City Clerk

**CITY OF SACRAMENTO
PERFORMANCE BOND**

Department of Public Works
Page 1 of 1

Bond No.: _____

Premium: _____

WHEREAS, the City of Sacramento, State of California, hereinafter called City, has conditionally awarded to:
as principal, hereinafter called Contractor, a contract for construction of:

**VINCE AVENUE BRIDGE AND ROADWAY IMPROVEMENTS
(PN: T15125500)**

which contract is by reference incorporated herein and made a part hereof as if the Surety named below were a party to the contract, and is hereinafter referred to as the Contract; and

WHEREAS, under the terms of the Contract, Contractor is required to furnish a bond for the faithful performance of the Contract.

NOW, THEREFORE, we the Contractor and (*here insert full name and address of Surety*):

a corporation duly authorized and admitted to transact business and issue surety bonds in the State of California, hereinafter called Surety, are held and firmly bound unto the City, as obligee, in the sum of:

for the payment of which sum well and truly to be made, we the Contractor and Surety bind ourselves, our heirs, executors, administrators, successors and assigns, jointly and severally. The condition of this obligation is such that, if the Contractor, Contractor's heirs, executors, administrators, successors or assigns, shall in all things stand to and abide by, and well and truly keep and fully perform all covenants, conditions and agreements required to be kept and performed by Contractor in the Contract and any changes, additions or alterations made thereto, to be kept and performed at the time and in the manner therein specified, and in all respects according to their true intent and meanings, and shall indemnify and save harmless the City, its officers, employees and agents, as therein provided, then the Surety's obligations under the Contract and this bond shall be null and void; otherwise they shall be and remain in full force and effect. This obligation shall remain in full force and effect through the end of the Contract warranty period, which will expire one year after the completion of work date specified in the Notice of Completion filed for the above-named project.

As part of the obligations secured hereby and in addition to the sum specified above, there shall be included all costs, expenses and fees, including attorney's fees, reasonably incurred by City in successfully enforcing such obligations, all to be taxed as costs and included in any judgment rendered.

The Surety, for value received, hereby stipulates and agrees that no change, extension of time, alteration or addition to the terms of the Contract or to the work to be performed thereunder or to the specifications accompanying the same shall in any way affect its obligations on this bond, and it does hereby waive notice of any such change, extension, alteration or addition.

IN WITNESS WHEREOF, this instrument has been duly executed by authorized representatives of the Contractor and Surety. SIGNED AND SEALED on _____, 20____.

(Contractor) (Seal)
By _____
Title _____

(Surety) (Seal)
By _____
Title _____
Agent Name and Address _____

Agent Phone # _____
Surety Phone # _____
California License # _____

ORIGINAL APPROVED AS TO FORM:

City Attorney

**CITY OF SACRAMENTO
PAYMENT BOND**

Department of Public Works
Page 1 of 1

Bond No.: _____

Premium: _____

WHEREAS, the City of Sacramento, in the State of California, hereinafter called City, has conditionally awarded to:

hereinafter called Contractor, a contract for construction of:

**VINCE AVENUE BRIDGE AND ROADWAY IMPROVEMENTS
(PN: T15125500)**

Which contract is by reference incorporated herein and made a part hereof, and is hereinafter referred to as the Contract; and

WHEREAS, under the terms of the Contract and pursuant to Chapter 5 of Title 3 of Part 6 of Division 4 of the California Civil Code (commencing with Civil Code Section 9550), Contractor is required to furnish a good and sufficient payment bond to secure payment of the claims to which reference is made in Civil Code Section 9554.

NOW, THEREFORE, we the Contractor and (*here insert full name and address of Surety*):

_____,
a corporation duly authorized and admitted to transact business and issue surety bonds in the State of California, hereinafter called Surety, are held and firmly bound unto the City, and unto all persons or entities entitled to assert a claim against a payment bond under any of the aforesaid Civil Code provisions in the sum of _____, on the condition that if Contractor shall fail to pay for any materials or equipment furnished or used in performance of the Contract, or for any work or labor thereon of any kind, or for amounts due under the Unemployment Insurance Act with respect to such work or labor, or for any amounts required to be deducted, withheld, and paid over to the Franchise Tax Board or the Employment Development Department from the wages of employees of the Contractor and all subcontractors with respect to such work or labor, then the Surety shall pay the same in an amount not exceeding the sum specified above. If suit is brought upon this bond, Surety shall pay, in addition to the above sum, all costs, expenses and fees, including attorney's fees, reasonably incurred by any party in successfully enforcing the obligation secured hereby, all to be taxed as costs and included in any judgment rendered. Should the condition of this bond be fully performed, then this obligation shall become null and void, otherwise it shall be and remain in full force and effect, and shall bind Contractor, Surety, their heirs, executors, administrators, successors and assigns, jointly and severally.

It is hereby stipulated and agreed that this bond shall inure to the benefit of all persons, companies, corporations, political subdivisions, State agencies and other entities entitled to assert a claim against a payment bond under any of the aforesaid Civil Code provisions, so as to give a right of action to them or their assigns in any suit brought upon this bond. The Surety, for value received, hereby stipulates and agrees that no change, extension of time, alteration or addition to the terms of the Contract or to the work to be performed thereunder or to the specifications accompanying the same shall in any way affect its obligations on this bond, and it does hereby waive notice of any such change, extension, alteration or addition.

IN WITNESS WHEREOF, this instrument has been duly executed by authorized representatives of the Contractor and Surety. SIGNED AND SEALED on _____, 20 _____.

(Contractor) (Seal)
By _____
Title _____

(Surety) (Seal)
By: _____
Title: _____
Agent name and Address: _____

Agent Phone #: _____
Surety Phone #: _____
California License #: _____

ORIGINAL APPROVED AS TO FORM:

City Attorney

GUARANTEE

We hereby guarantee the VINCE AVENUE BRIDGE AND ROADWAY IMPROVEMENTS (PN: T15125500) the City of Sacramento for one (1) year in accordance with the guarantee required in the specifications. We agree to repair or replace any or all such work, together with all or any other work which may be displaced in so doing, that may be proven defective in workmanship or material within the one-year period from the date of acceptance without any expense whatsoever to the City, ordinary wear and tear and unusual abuse or neglect excepted.

In the event of our failure to comply with the above-mentioned conditions within five (5) days time after being notified in writing, we collectively or separately, do hereby authorize the City to proceed to have the defects repaired and made good at our expense and will pay the costs and damages, including but not limited to any related attorney fees and City staff and administrative expenses, therefor immediately upon demand.

Dated: _____

Signed:

Printed Name

Company

Address

NOTICE TO PROCEED

DATE

ABC Construction
Attn: John Construction
123 ABC Street
Sacramento, CA 95814

RE: PROJECT NAME (PN: XXXXXXXXXXXXX)

Notice is hereby given you are authorized to commence work on the above referenced project on _____. You are legally required to begin work within fifteen (15) working days of this date. The entire work on the project must be completed within ____ () **working days** from the date of this notice. Forty eight (48) hours prior to starting work, please notify the Project Manager _____, **808-**____. Please address all correspondence to:

Engineering Services Division
915 I Street, Room 2000
Sacramento, CA 95814
(916) 808-8300/ (916) _____
(916) 808-7903 FAX
Attn: _____

Please reference City Project No. _____ in all billing and correspondence. We look forward to a mutually successful project. The City of Sacramento is committed to the "Partnering Concept" of open communication and cooperative construction. In that spirit, please do not hesitate to contact us via phone at (916) 808-8195 or FAX at (916) 808-8281 if we can be of any assistance.

Respectfully,

Jose R. Ledesma
Contract Services

cc:

Tim Mar
Risk Management
Shareen Kidd
Project File

SPECIAL PROVISIONS

**VINCE AVENUE BRIDGE AND ROADWAY IMPROVEMENTS
(PN: T15125500)**

1. GENERAL REQUIREMENTS.....	3
1.1 SCOPE AND LOCATION OF WORK.....	3
1.2 SPECIFICATIONS.....	3
1.3 COMPLETION TIME.....	3
1.4 PRE-BID INTERPRETATION OF CONTRACT DOCUMENTS.....	4
1.5 CERTIFICATE OF COMPLIANCE.....	4
1.6 FINAL PAY QUANTITY.....	4
1.7 EQUIPMENT TO BE SUPPLIED.....	4
1.8 HANDLING AND REMOVAL OF HAZARDOUS OR CONTAMINATED MATERIALS....	5
1.9 COORDINATION.....	6
1.10 PROJECT SCHEDULING.....	6
1.11 PROTECTION OF EXISTING IMPROVEMENTS.....	7
1.12 TRAFFIC HANDLING, PUBLIC SAFETY AND CONVENIENCE.....	8
1.13 USE OF SLIP-FORM MACHINES FOR CONCRETE CONSTRUCTION.....	9
1.14 TRAFFIC CONTROL AND HANDLING FOR CONSTRUCTION STAKING.....	10
1.15 PUBLIC NOTIFICATION.....	10
1.16 REMOVAL OF ON-STREET PARKING.....	10
1.17 EQUIPMENT LIST AND DRAWINGS SUBMITTALS.....	11
1.18 PROOF OF COMPLIANCE WITH CONTRACT.....	11
1.19 RECORD DRAWINGS.....	11
1.20 BACKFILLING OF VOIDS.....	12
1.21 PAVEMENT CUTTING AND RESTORATION.....	12
1.22 PROTECTION OF TREES.....	12
1.23 TREE TRIMMING.....	13
1.24 STOP WORK IF CULTURAL RESOURCES ARE DISCOVERED.....	15
1.25 HEALTH AND SAFETY.....	15
1.26 PERMITS AND STAGING AREA.....	16
2. ITEMS OF THE PROPOSAL.....	17
ITEM NO. 1 - PRECONSTRUCTION PHOTOGRAPHS.....	17
ITEM NO. 2 - CLEARING ANG GRUBBING.....	17

ITEM NO. 3 - EROSION CONTROL	17
ITEM NO. 4 - METAL BEAM BRIDGE RAILING TO REMOVE.....	18
ITEM NO. 5 - ROADWAY EXCAVATION AND GRADING	18
ITEM NO. 6 - ASPHALT CONCRETE PAVEMENT TO PLACE.....	19
ITEM NO. 7 - AGGREGATE BASE CLASS 2 TO PLACE	19
ITEM NO. 8 - 3 1/2" PCC SIDEWALK TO CONSTRUCT	19
ITEM NO. 9 - CURB AND GUTTER TYPE 2 TO CONSTRUCT	20
ITEM NO. 10 - AC RAMP TO PLACE.....	20
ITEM NO. 11 - CONCRETE BARRIER TYPE 26 (MOD) TO CONSTRUCT	21
ITEM NO. 12 - TUBULAR HAND RAIL TO PLACE.....	21
ITEM NO. 13 - METAL BEAM GUARD RAILING.....	21
ITEM NO. 14 - CRASH CUSHION (QUADGUARD II – TL-2 LAYOUT) TO PLACE.....	23
ITEM NO. 15 - STORM DRAIN PIPE TO REMOVE.....	23
ITEM NO. 16 - DRAIN INLET TO REMOVE.....	23
ITEM NO. 17 - TYPE B DRAIN INLET TO CONSTRUCT.....	24
ITEM NO. 18 - 12" PVC DRAIN PIPE TO PLACE	24
ITEM NO. 19 - CONCRETE APRON TO CONSTRUCT.....	25
ITEM NO. 20 - RECONSTRUCT MAINTENANCE HOLE NO. 4.....	26
ITEM NO. 21 - WATER VALVE BOX TO ADJUST TO GRADE.....	26
ITEM NO. 22 - CONSTRUCT SIDEWALK BARRICADE.....	27
ITEM NO. 23 - THERMOPLASTIC TRAFFIC STRIPING (DETAIL 2) TO PLACE	27
ITEM NO. 24 - THERMOPLASTIC TRAFFIC STRIPING (DETAIL 22) TO PLACE	27
ITEM NO. 25 - THERMOPLASTIC TRAFFIC STRIPING (DETAIL 27B) TO PLACE	28
ITEM NO. 26 - TRAFFIC SIGN TO PLACE.....	28
ITEM NO. 27 - STREETLIGHT MODIFICATION	29

3. ELECTRICAL PROVISIONS WHICH APPLY TO ALL ELECTRICAL ITEMS..... 31

3.1 CITY FURNISHED EQUIPMENT.....	31
3.2 CONDUIT MATERIAL	31
3.3 CONDUIT INSTALLATION.....	31
3.4 CONDUCTORS	33
3.5 INSPECTION	34
3.6 MASTARM STREETLIGHT	34
3.7 PULL BOXES	34

**SPECIAL PROVISIONS
FOR
VINCI AVENUE ROAD AND BRIDGE IMPROVEMENTS
BETWEEN DRY CREEK ROAD AND RALEY BOULEVARD
(PN: T15125500)**

1. GENERAL REQUIREMENTS

1.1 SCOPE AND LOCATION OF WORK

The following items of work are to be performed in these Special Provisions:

The work with this project includes removing existing pavement, placing new pavement, new striping, new curbs, gutters, sidewalks and driveways, relocating street lights, removing and reconstructing bridge barrier/railing, and replacing existing curb ramps as shown on the plans.

The underground work includes installing new drain inlets and leads and reconstructing maintenance holes to match new grades.

The electrical work to be performed under these Special Provisions includes furnishing and installing all necessary equipment and material to relocate street lighting as indicated on the Plan sheets and these Special Provisions. Conduits with pull boxes are also included with this project.

1.2 SPECIFICATIONS

The work to be performed under this contract shall be in accordance with the Special Provisions contained herein. In these Special Provisions, reference is made to the City Standard Specifications of the City of Sacramento, adopted June 2007, referred to herein as "Standard Specifications" and any amendments. Reference is also made to California Department of Transportation Standard Specifications, adopted May 2006, referred to herein as "State Standard Specifications" and any amendments. The General Requirements of this contract shall be governed by these Special Provisions first, followed by Section 1 through Section 8 of the Standard Specifications. Other standards or specifications specified in these Special Provisions govern only the applicable technical specifications unless otherwise specified in these Special Provisions.

1.3 COMPLETION TIME

The time limit for the completion of all items of work is **Thirty (30) working days**, commencing on the date set forth in the written Notice to Proceed issued by the City to the Contractor. The Contractor shall pay a sum in the amount of **ONE THOUSAND TWO HUNDRED DOLLARS (\$1,200)** as liquidated damages, and not as a penalty, for each calendar day delay after the expiration of **Thirty (30) working days**.

The Engineer will furnish the Contractor a weekly statement showing the number of working days charged to the contract for the preceding week and the number of working days charged to date. The Contractor will be allowed fifteen (15) calendar days in which to file a written protest setting forth in what respect the Contractor disagrees with the working day statement, otherwise the working day statement of the Engineer shall be deemed to have been accepted by the Contractor as correct.

1.4 PRE-BID INTERPRETATION OF CONTRACT DOCUMENTS

No oral representations or interpretation will be made to any bidder as to the meaning of the contract documents. Requests for interpretation shall be made in writing and delivered to the City at least seven (7) calendar days before the time announced for opening the proposals. Interpretation, where necessary, will be made by the City in the form of an addendum to the contract documents and, when issued, will be sent as promptly as is practicable to all parties to whom the bid documents have been issued. All such addenda shall become part of the contract. Requests for information regarding this procedure or other similar information, shall be directed to Philip Vulliet of the Department of Public Works, Engineering Services Division, 915 I Street, Room 2000, Sacramento, CA 95814, (916) 808-5092, FAX (916) 808-7903 or PVulliet@cityofsacramento.org.

It shall also be the bidder's responsibility to call to the attention of the Engineer any missing pages or drawings in the contract documents including the addenda. These items shall be brought to the attention of the Engineer immediately but at least two (2) weeks prior to the bid opening date.

1.5 CERTIFICATE OF COMPLIANCE

The Contractor shall provide the Engineer with a manufacturer's "Certificate of Compliance" at the Engineer's request within two weeks. The Certificate of Compliance shall clearly show that the material, equipment and/or work is in compliance with the tests and specifications set forth in these contract documents.

1.6 FINAL PAY QUANTITY

Final pay quantity is designated on the sealed bid proposal sheet with a "[F]". Final pay quantity shall conform to Section 9-1.015 "Final Pay Items" of the State Standard Specifications, except that the final pay quantity designation shall be made on the sealed bid proposal rather than the Plans.

1.7 EQUIPMENT TO BE SUPPLIED

All equipment, material and supplies called for in the specifications shall be new and currently manufactured items, unless otherwise specified. All equipment shall be complete and in operation to the satisfaction of the Engineer at the time of acceptance of the work.

All incidental parts which are not shown on the Plans or specified herein and which are necessary to complete the project shall be furnished and installed as though such parts were shown on the Plans or specified herein.

All equipment, materials, or supplies to be considered as an approved equal must be submitted to the City contact listed in PREBID INTERPRETATION OF CONTRACT DOCUMENTS, for approval no less than ten (10) calendar days prior to the bid opening date. If the City finds said equipment, materials, or supplies to be acceptable, an addendum will be issued notifying all bidders by the close of business on Friday before the bid opening date. If there is no addendum accepting an approved equal, bidders shall submit bids based on the original specified equipment, materials, or supplies.

1.8 HANDLING AND REMOVAL OF HAZARDOUS OR CONTAMINATED MATERIALS

In the event hazardous or contaminated materials are encountered at the site for which separate handling or removal provisions have not been made in these Special Provisions, the Contractor shall stop work on that item, contact the Engineer and schedule his operations to work elsewhere on the site if possible. The City will be responsible for handling and removal of hazardous material or may request that the Contractor shall be available, through contract change order, to provide additional services as needed for the completion of the work. Additional services may consist of retaining a subcontractor who possesses a California license for hazardous substance removal and remedial actions.

Hazardous or contaminated materials may only be removed and disposed of from the project site in accordance with the following provisions:

1. All work is to be completed in accordance with the following regulations and requirements:
 - a. Chapter 6.5, Division 20, California Health and Safety Code.
 - b. California Administration Code, Title 22, relating to Handling, Storage, and Treatment of Hazardous Materials. 29 Code of Federal Regulation 1910.120 relating to Hazardous Waste Operation Safety Training.
 - c. City of Sacramento Building Code and the current edition of the Uniform Building Code.
2. Coordination shall be made with the County of Sacramento Environmental Management Department, Hazardous Materials Division, and the necessary applications shall be filed.
3. All hazardous materials shall be disposed of at an approved disposal site and shall only be hauled by a current California registered hazardous waste hauler using correct manifesting procedures and vehicles displaying a current Certificate of Compliance. The Contractor shall identify by name and address the site where toxic substances shall be disposed of. NO

payment for removal and disposal services shall be made without a valid certificate from the approved disposal site that the material was delivered.

None of the aforementioned provisions shall be construed to relieve the Contractor from the Contractor's responsibility for the health and safety of all persons (including employees) and from the protection of property during the performance of the work. This requirement shall be applied continuously and not be limited to normal working hours.

1.9 COORDINATION

The Contractor shall coordinate his activities in a manner that will provide the least interference with the City's operations, other contractors and utility companies working in the area, and agencies exercising jurisdiction over the project area or portions thereof.

1. At a minimum the Contractor shall coordinate his operations with the following:

- City Maintenance Crews – Vinci Avenue Pavement Rehabilitation
City forces will be performing minor shoulder widening and pavement rehabilitation along Vinci Avenue between Magpie Creek and Dry Creek Road. The Contractor shall coordinate construction activities with the City maintenance crews to ensure maintenance activities are not disrupted by the contractor activities. The Contractor is encouraged to access the project site from Raley Boulevard to minimize the potential for conflicts. The Contractor shall contact Jose Sanchez (916) 808-8159, JSanchez@cityofsacramento.org one week prior to any construction to coordinate activities.
- City Fire Alarm
Contractor shall notify Doug Crawford, at 798-0673 or 277-6133, a minimum of five (5) working days prior to beginning work.
- Underground Service Alert
Contractor shall contact Underground Service Alert (USA) at 1-800-227-2600, a minimum of three (3) working days prior to any excavation.

The Contractor shall be responsible for any garden refuse piles, which are inadvertently placed in the street between the time of City pickup and the Contractor's work. The cost for removing garden refuse piles shall be included in the unit prices bid for the various items of the proposal.

The cost of coordination shall be included in the unit prices bid for the various items of the proposal and no additional compensation will be allowed therefor.

1.10 PROJECT SCHEDULING

The Contractor shall submit to the Engineer a practicable progress schedule and a schedule of values at the pre-construction meeting and within 5 days of the Engineer's written request at any other time. The Contractor shall furnish the schedules on a form of his choice. The progress schedule shall show the order in which the Contractor proposes to carry out the work, the dates on which he will start the features of the work and the contemplated dates for completion of the

work. The schedule of values is submitted for use in determining progress payments. The progress schedules submitted shall be consistent in all respects with the time and order of work requirements of the contract.

The Contractor shall submit, review and update a project schedule in accordance with Section 7-2 of the Standard Specifications. Subsequent to the time that submittal of a progress schedule and a schedule of values is required in accordance with these specifications, no progress payments will be made prior to the submittal of an acceptable project schedule.

1.11 PROTECTION OF EXISTING IMPROVEMENTS

The location, alignment, and depth of existing underground utilities as shown on the Plans are taken from public records and no responsibility is assumed for their accuracy.

The Contractor's attention is directed to the provisions of Chapter 3.1 "PROTECTION OF PUBLIC UTILITIES IN PUBLIC CONTRACTS" of the California Government Code concerning protecting existing overhead and underground utilities. In particular, Section 4216 and Section 4217.

Existing improvements, utilities and adjacent property shall be protected from damage resulting from the Contractor's operations. All trees, shrubbery, grass, fences, mail boxes, walls and other improvements including existing pavements, sidewalks, street improvements, sprinkler systems and underground utilities and other improvements not to be removed under this contract shall be protected from damage by the Contractor throughout the construction period.

All painted or other disfiguring markings on the pavement, sidewalk or gutters shall be removed by the Contractor before acceptance of the work.

The Contractor will insure that utility services to customers in the project are maintained.

The Contractor is responsible for the protection of and for damage to existing overhead and underground utility lines and services encountered during the course of construction. The Contractor shall notify the respective utility owner prior to any interruption of service.

The Contractor is expected to "pothole" existing underground utilities a minimum of ten (10) working days in advance at any location where an existing utility may be in conflict with the proposed work.

The cost of relocating existing overhead or underground utilities not specified on Plans to be relocated, but which the Contractor elects to relocate or cut and reconnect for his/her own convenience, shall be borne by the Contractor.

No compensation will be paid to the Contractor for the maintenance and protection of existing utilities and facilities. The cost of such work shall be included in whatever bid item the Contractor deems appropriate.

1.12 TRAFFIC HANDLING, PUBLIC SAFETY AND CONVENIENCE

The contractor's attention is directed to Sections 6 and 7 of the Standard Specifications.

The contractor shall submit to the Engineer for review and approval a plan showing traffic control measures for vehicles, pedestrians and bicycles affected by the construction work. For emergency purposes, the responsible person in charge of the work must be reachable by phone 24 hours a day during the progress of the work. A 24-hour phone number shall be indicated on the permit application.

The contractor shall adhere to guidelines as stated in Section 12.20.030 of Title 12 of the Sacramento City Code pertaining to Traffic Control Plan – Requirements, and shall conform to the current edition of the California MUTCD. Particular attention is directed to Chapter 6D – Pedestrian and Worker Safety and Chapter 6F – Temporary Traffic Control Zone Devices, Section 6F.68 – Detectable Edging for Pedestrians.

At the end of each working day if a difference in excess of 0.2 foot exists between the elevation of the existing pavement and the elevation of any excavation within 8 feet of the traveled way, material shall be placed and compacted against the vertical cuts adjacent to the traveled way. During excavation operations, native material may be used for this purpose, however, once the placing of the structural section commences, structural material shall be used. The material shall be placed to the level of the elevation of the top of existing pavement and tapered at a slope of 4:1 or flatter to the bottom of the excavation. Full compensation for placing the material on a 4:1 slope, regardless of the number of times it is required, and subsequent removing or reshaping of the material to the lines and grades shown on the plans shall be considered as included in the contract price paid for the material involved and no additional compensation will be allowed therefor. No payment will be made for material placed in excess of that required for the structural section.

Spillage resulting from hauling operations along or across any public traveled way shall be removed immediately by the Contractor at his expense.

Construction operations shall be conducted in such a manner as to cause as little inconvenience as possible to abutting property owners.

Roadway excavation and the construction of embankments shall be conducted in such a manner as to provide a relatively smooth and even surface satisfactory for use by public traffic at all times. Skid resistance steel plates or other approved methods shall be used to cover all open excavations in the roadways and sidewalks at all times during construction

The plans shall be developed with the following requirements:

1. Working hours shall be between 7:00 AM and 5:00 PM Monday through Friday, unless otherwise approved by the Engineer.
2. Weekend work from 8:30 am to 5:30 pm may be approved by the Engineer.

3. The Contractor shall submit for approval, a written request to perform weekend work a minimum of two (2) weeks prior to the weekend dates. If weekend work is approved, the cost of inspection shall be borne by the City.
4. If necessary, only one travel lane may be closed on **Vinci Avenue** between the hours of 9AM and 4PM to complete the proposed improvements. The Contractor shall provide flaggers during the closure to facilitate the passage of two way traffic.
5. The Contractor shall furnish and install temporary stripes and maintain temporary construction warning signs, lighting, flaggers, barricades, striping and other devices necessary to safeguard the general public and the work, and to provide for the safe and proper routing of all vehicular and of pedestrian traffic within and through the limits of the projects during the construction. The requirement shall apply continuously and shall not be limited to normal working hours.
6. The Contractor shall maintain existing electrical facilities and traffic and public safety in accordance with Section 34 of the Standard Specifications and these Special Provisions.
7. Residential driveways may only be closed after giving property owners 24 hour notice in advance of the closure. Driveways may only be closed during normal work periods and while the contractor is actively pursuing work which requires the driveway to be closed, except when forms are in place, or while concrete is being cured.
8. Commercial driveways shall remain open at all times. The Contractor shall schedule the commercial driveways to be poured in two phases unless more than one driveway is available to the property. The Contractor shall coordinate the driveway closure with property owners 5 calendar days in advance.
9. All work within public streets and/or roadway right-of-way shall be done in an expeditious manner so as to cause as little inconvenience to the traveling public as possible. Skid-resistant steel plates or other approved methods shall be used to cover all open excavations in the roadway during non-working hours.

Full compensation for furnishing all labor, materials, tools, equipment and incidentals and for doing all work involved in traffic handling, public safety and convenience shall be considered as included in the prices paid for various contract items of work and no additional compensation will be allowed.

1.13 USE OF SLIP-FORM MACHINES FOR CONCRETE CONSTRUCTION

The Contractor may use concrete slip form machines to construct concrete curbs, gutters and sidewalks. The Contractor must maintain proposed lines and grades as shown on the plans. For curbs constructed on existing pavements, the contractor must construct the curb to eliminate any uneven lines and top of curb grade elevations. If in the sole discretion of the Engineer, these lines and grades are not maintained, the Contractor shall remove and replace the concrete at his/her costs.

If concrete curb, or curb and gutter, which is abutting concrete sidewalk, is poured separately (non-monolithically) then the Contractor shall construct a dowelled connection between the curb and sidewalk.

1.14 TRAFFIC CONTROL AND HANDLING FOR CONSTRUCTION STAKING

The Contractor is responsible for providing traffic control (at the request of the City survey crew) to place the Contractor's construction stakes within vehicle travel lanes of heavy volume streets and highways. Heavy volume streets are typically major and minor collectors and arterial streets; and are not alleys, local residential, local commercial, or local industrial streets. The cost to provide traffic control for construction staking in the vehicle travel lanes shall be included in the bid items the Contractor deems appropriate.

1.15 PUBLIC NOTIFICATION

The Contractor shall notify residents and businesses within the project limits in writing five (5) working days in advance of beginning work. The notice shall be approved by the Engineer and shall describe the work to be performed, the anticipated duration of construction and the name and telephone number of the Contractor's representative that can be reached 24 hours a day, 7 days a week.

The Contractor shall be responsible for issuing a second notice to property owners five (5) working days in advance of commencing any work on private property. The Contractor shall include in the public notification flyers/postcards detailed procedures explaining precautions the homeowner can take to help prevent plugged utility service fixture problems. The Contractor shall submit to the Engineer for review and approval public notification flyers/postcards before they are issued to the public.

Full compensation for this item shall be included in the prices paid for various contract items of work and no additional compensation will be allowed.

1.16 REMOVAL OF ON-STREET PARKING

Seventy-two (72) hours prior to construction (except Monday work, barricades shall be placed on the prior Thursday), the Contractor shall place signed Type II barricades stating "NO PARKING - (specific times and dates) - Tow Away" or "NO PARKING - (specific times and dates) - This Block", at 50 to 60 foot intervals in the work area. The Contractor shall notify the City Parking Division (916-808-5874) prior to placing barricades. No fee is required in Non-metered zones. "NO PARKING" signs shall be approved by the Engineer prior to their use. "NO PARKING" signs and barricades shall be supplied by the Contractor. The Contractor shall notify the Engineer immediately after the "NO PARKING" signs are in place.

Barricades shall be placed before 1:00 PM on the day selected to allow sufficient time for City inspection.

Failure to comply with this section will prevent the City from towing vehicles parked within the proposed work area until the provisions of this section have been met and will require

rescheduling of planned work. Additionally, “NO PARKING” signs and barricades shall not be removed prior to removal/towing of vehicles in violation of posted “NO PARKING” signs.

Payment shall include full compensation for furnishing all labor, materials, tools, equipment, incidentals and payment of all fees required to perform all work, as specified in these Special Provisions and as directed by the Engineer and shall be considered as included in the prices paid for the various contract items of work. No additional compensation will be allowed therefore.

1.17 EQUIPMENT LIST AND DRAWINGS SUBMITTALS

Equipment list and drawings shall be in accordance with Section 34-3 of the Standard Specifications and these Special Provisions.

Unless otherwise permitted in writing by the Engineer, the Contractor shall, within ten (10) days following notification of award of the contract submit to the Engineer for approval a listing of equipment and material which he/she proposes to furnish and install. The list shall be complete as to name of manufacturer, size and catalog number of unit, and shall be supplemented by other data, including detailed scale drawings and wiring drawings. A minimum of five (5) copies of the above data shall be submitted to the Engineer for review and approval.

The Contractor shall submit to the Engineer a statement from each vendor supplying electrical equipment, including but not limited to, signal heads, standards, electroliers, luminaries, service pedestal and all other electrical equipment indicating that the orders for the materials required for this contract have been received and accepted by said vendor. The confirmed date of delivery to the contractor shall be indicated on the statement.

All substitutions are subject to the approval of the Engineer and must be approved in writing.

1.18 PROOF OF COMPLIANCE WITH CONTRACT

In order that the Engineer may determine whether the Contractor has complied with the requirements of the contract documents not readily determinable through inspection and tests of plant, equipment, work, or materials, the Contractor shall at any time when requested, at the Contractor's expense, submit to the Engineer properly authenticated documents or other satisfactory proofs as to his compliance with such requirements.

1.19 RECORD DRAWINGS

Contractor shall maintain a neatly and accurately marked set of record drawings showing the final locations and layout of all facilities as-built. Drawings shall be kept current weekly, with all work instructions and Change Orders, accommodations, and construction adjustments. Drawings shall be subject to the inspection by the Engineer at all times, and progress payments, or portions thereof, may be withheld if drawings are not accurate and current. Prior to City's acceptance of the Work, Contractor shall deliver to the Engineer one (1) set of neatly marked record drawings, accurately showing all the information required above. If the Engineer does not approve the record drawings, Contractor shall revise and resubmit the record drawings as necessary to obtain

the Engineer's approval. If Contractor fails to comply with the requirements of this section, the City may deduct and retain the cost of preparing the record drawings from the Contract.

1.20 BACKFILLING OF VOIDS

All voids resulting from the removal of trees, pipes, maintenance holes, ditch boxes, or other buried structures or objects shown on the Plans or called in these Special Provisions to be removed, shall be backfilled per the provisions of Section 26 (Trench Backfill) of the Standard Specifications. In the event job excavated native material is unsuitable for backfill as determined by the Engineer, the Contractor shall furnish the required suitable backfill material.

The cost to backfill voids as specified in the Special Provisions shall be included in the price bid for the respective items to remove trees, pipe, maintenance holes, ditch boxes, or other buried structures or objects, and no additional compensation shall be allowed.

1.21 PAVEMENT CUTTING AND RESTORATION

Pavement cutting and restoration shall conform to the provisions of Section 13-4 of the Standard Specifications and these Special Provisions.

No pavement cutting shall precede pavement excavation by more than seven (7) calendar days unless approved by the Engineer. Prior to excavation in paved areas, pavement will be broken within the limits of expected excavation so as to prevent lifting of the pavement during excavation. Prior to restoration, the pavement shall be sawed or scored with an abrasive type pavement cutter (maximum blade width 1/4"). The proper tools and equipment shall be used so that the pavement will be cut to a neat and straight line six inches (6") beyond the limits of actual excavation.

Where pavement cutting takes place more than five (5) calendar days before trench excavation, the Contractor shall fill the pavement cuts with asphaltic patching mix and maintain a smooth riding surface until trenching begins.

Where the limits of excavation are located within twelve (12") of the edge of existing pavement or lip of the curb and/or gutter, the existing pavement within this twelve inches (12") shall also be removed.

Full compensation for furnishing all labor, materials, tools, equipment and incidentals and for all work involved in this item shall be considered as included in the unit price bid for roadway excavation and removing and replacing asphaltic concrete pavement.

1.22 PROTECTION OF TREES

During construction the Contractor shall protect existing trees. All work near the trees shall be coordinated by the Contractor with the City Arborist, [at urbanforestry@cityofsacramento.org](mailto:urbanforestry@cityofsacramento.org). The Contractor shall comply with direction as given by the City Arborist and the following City requirements regarding tree protection:

No storage of materials or parking of vehicles may occur within the drip lines of the trees, except on paved streets.

If, during construction, tree roots two inches (2") in diameter or greater are encountered, work shall stop immediately and the City Arborist shall be contacted for a root inspection, and roots shall not be cut without arborist approval. Roots approved by the arborist to be pruned during the course of project construction shall be cleanly cut. If extensive root pruning is proposed an arborist inspection will determine if tree removal is necessary.

If construction activities will affect any of the limbs of the trees, a certified arborist (certified by International Society of Arboriculture, Western Chapter) shall be consulted prior to the cutting or removal of any limb. Limbs approved by the arborist to be pruned during the course of project construction shall be cleanly cut.

The Contractor shall be responsible for damages to trees. Trees damaged by the Contractor during construction activities shall be assessed by the City Arborist using the International Society of Arborists (ISA) appraisal guide or UFS standard diameter and area indexing. The Contractor's responsibility for damaged trees will be determined by the Arborist.

Full compensation for furnishing all labor, materials, tools, equipment and incidentals and for doing all work involved in this section shall be considered as included in the prices paid for various contract items of work and no additional compensation will be allowed.

1.23 TREE TRIMMING

Trees identified by the Engineer to be trimmed shall be trimmed in accordance with the following specifications and as directed by the Engineer or project Arborist in conjunction with the City Arborist:

General Conditions - This work is to be performed by a Tree Service Contractor, licensed and bonded to do business in the City of Sacramento. The work to be done will consist not only of this trimming and removal of branches and limbs but also disposal of material trimmed from these trees. Disposal of material will not be allowed at the City Dump.

Contractor shall be aware of and shall comply with all ordinances governing and related to tree trimming work. Contractor shall furnish all labor, materials and equipment as required in performing the work described herein in strict accordance with these specifications and subject to the terms and conditions of this contract.

Description of Work - The work shall be done primarily from truck mounted aerial platforms except where trees are inaccessible to trucks. All hand and power tools in the performance of this work shall be subject to inspection and approval of the Manager of the Urban Forest Services division or his designated representative who shall serve as the inspector for the City.

In general, the standard tree trimming equipment shall be used and shall be maintained in a satisfactory condition at all times. All tools shall be clean, sharp, in proper working order and shall be checked for safety before each job.

Inspection/Permit - The Contractor shall notify the Engineer prior to 8:00 a.m. on each day Contractor will be trimming trees.

The Contractor shall notify, 3 working days prior to tree trimming, the City Arborist, at_urbanforestry@cityofsacramento.org -and obtain, for this project, a permit for tree trimming within the City.

Special Conditions - All licenses, insurance, etc., necessary to assume the legal responsibility for said work shall be acquired by the Contractor to cover the liabilities which might be caused by said work.

All workmen shall comply with State Compensation Safety Rules and must wear safety equipment at all times while on the job. Adequate warning devices, barricades, guards, cones, etc., shall be placed and necessary precautions shall be taken by the Contractor to provide protection for the workers, pedestrians and vehicular traffic in the area. Work shall be scheduled and conducted in a cooperative manner in order to give the least possible interference with or annoyance to others. It shall be the responsibility of the Contractor to work out any cooperative work schedules as necessary.

All tree work requiring climbing of trees shall be suspended during inclement weather. No trimmings or debris shall be left overnight on any of the work sites. Upon completion of a specific area, the site shall be left in a clean and orderly condition. It shall be the responsibility of the Contractor to repair any damages to adjacent property including shrubs, trees or other growth as well as structures along the route.

To prevent the spread of Dutch elm disease, tree trimming tools shall be sprayed with Lysol before any tree trimming and after each tree has been trimmed.

Personnel - All work shall be done by qualified and trained persons. They shall be familiar with tree climbing and trimming work in general and trained to work in trees of any size. A qualified foreman shall be provided to oversee and direct the work of each crew.

Correct Cuts - All work shall be done in a professional and workmanlike manner. All cuts shall be made in accordance with the following sections in these Special Provisions, and as directed by the Engineer. Trees shall be trimmed at locations where there are tree conflicts and as directed by the Engineer or project Arborist in conjunction with the City Arborist.

Tree trimming shall include the removal of any limbs or brush from limbs in order to achieve a clear space of at least six foot (6') radial distance from each luminaire. The results of the tree trimming shall produce an unobstructed cone of light that will illuminate a semicircle on the street at street level. The semicircle shall have a radius of forty feet (40') minimum on the street from the electrolier base. The unobstructed cone of light shall also illuminate an area at sidewalk level on the house side of the electrolier. This illuminated area shall extend fifteen feet (15') minimum from the base of the electrolier.

Twigs, small limbs and sucker growth shall be removed with hand pruners, pole pruners or a fine toothed saw. All portions of a tree removed in the pruning operations, whether small or large in diameter, shall be made just outside the branch bark ridge, parallel to and immediately adjacent to the tree limb from which the part is removed.

Any dead wood and broken limbs encountered in the pruning operations shall be removed. Dead wood shall be defined as any portion of the tree having no living foliage, no live buds or no apparent life in the cambium layer. Final cuts on dead limbs shall not cut into the branch bark ridge or branch collar of the parent limb. Dead limbs larger than three-fourths of one inch (3/4") in diameter shall be removed by sawing. Broken limbs shall be removed except where branches have split and one portion of the branch can be saved by pruning to reduce lateral end weight.

Shrubs shall be pruned as directed by the Engineer and shall conform to current ISA specifications.

The cost of such work shall be included in whatever bid item the Contractor deems appropriate.

1.24 STOP WORK IF CULTURAL RESOURCES ARE DISCOVERED

If artifacts or stone, bone, or shell are uncovered during construction activities, the Contractor shall stop work within 100 feet of the find and notify the City, who will consult with a qualified archaeologist for an on-the-spot evaluation. Additional mitigation of the archaeological site will be the responsibility of the City. If bone is found and it appears to be human, the City will notify the Sacramento County coroner and the Native American Heritage Commission (916-322-7791).

1.25 HEALTH AND SAFETY

The Contractor is warned that existing sewers and appurtenances have been exposed to sewage and industrial wastes. These facilities shall therefore be considered contaminated with disease-causing organisms. Personnel in contact with contaminated facilities, debris, wastewater, or similar items shall be advised by the Contractor of the necessary precautions that must be taken to avoid becoming diseased. It is the Contractor's responsibility to urge his personnel to observe a strict regime of proper hygienic precautions, including any inoculations recommended by the local public health officer.

Because of the danger of solvents, gasoline, and other hazardous material in the existing sewers, these areas shall be considered hazardous to open flame, sparks, or unventilated occupancy. The Contractor shall be aware of these dangers and shall take the necessary measures to assure his personnel observe proper safety precautions when working in these areas.

The Contractor shall not allow any wastewater to discharge from sewage collection systems onto adjacent lands or waters. In case of accidental discharge, the Contractor shall be responsible for containment, immediate cleanup and disposal at his own expense to the full satisfaction of the Engineer. Where containment is not possible, adequate disinfection shall be provided by the Contractor at his expense as directed by the Engineer or agency with jurisdiction. If, in the opinion of the Engineer, the Contractor fails to adequately follow the above guidelines, he will make arrangements to have the work done by others, and have the cost charged to the Contractor.

1.26 PERMITS AND STAGING AREA

If the Contractor decides he/she needs additional working easement areas, work sites or material sites to facilitate his operation, it shall be his sole responsibility to locate, negotiate, obtain and pay for such additional working easements, work sites and material sites.

The Contractor shall submit to the Engineer written authorization from the property owner of private property being used for the storage of equipment or materials. A copy of any written agreements entered into between the Contractor and the property owner concerning encroachment onto private property shall be provided to the Engineer prior to beginning any work on the property.

All areas lying outside of the street right-of-way which are affected by the work shall be restored to the same, or better condition existing prior to the commencement of the work, to the satisfaction of the Engineer.

The cost of necessary permits, all restoration, including but not limited to landscaping improvements, shall be included in the various items of work the Contractor deems appropriate, and no separate or additional compensation shall be made.

2. ITEMS OF THE PROPOSAL

ITEM NO. 1 - PRECONSTRUCTION PHOTOGRAPHS

Preconstruction photographs shall conform to Section 11 of the Standard Specifications.

Payment shall be at the lump sum bid and shall include full compensation for furnishing all labor, materials, tools, equipment, incidentals and for doing all work involved in taking preconstruction photographs as specified in these Special Provisions and as directed by the Engineer.

ITEM NO. 2 - CLEARING AND GRUBBING

Clearing and grubbing shall conform to Section 12 and 13 of the Standard Specifications and these Special Provisions. The removal of the existing roadway pavement, base, native material, curb, gutter and sidewalk shall be part of the "Roadway Excavation and Grading" item and shall not be paid for under this item.

Sprinkler/irrigation system pipes and heads which interfere with proposed improvements shall be relocated to the right-of-way line as part of this item. The property owner shall be notified in writing of the relocation two (2) working days prior to its initiation. The existing sprinkler/irrigation system relocation shall be completed within three (3) working days of the initiation of work. Salvaged irrigation material shall be returned to the property owner along with other privately owned facilities shown on the Plans to be removed. All other excess material shall become the property of the Contractor and be disposed of away from the project site.

Payment shall be at the lump sum bid and shall include full compensation for furnishing all labor, materials, tools, equipment, incidentals and for doing all work involved in clearing and grubbing as shown on the Plans, as specified in these Special Provisions and as directed by the Engineer.

ITEM NO. 3 - EROSION CONTROL

Erosion and Sediment Control shall be in accordance with Section 16 of the City Standard Specifications.

Payment shall be at the lump sum bid and shall include full compensation for furnishing all labor, materials, tools, equipment, incidentals and for doing all work involved in erosion control, including placement, monitoring, maintenance, and removal of all BMPs, and other construction site management as shown on the Plans, as specified in these Special Provisions and as directed by the Engineer.

ITEM NO. 4 - METAL BEAM BRIDGE RAILING TO REMOVE

Existing metal beam bridge railing shall be in accordance with Section 13 of the Standard Specifications. Metal beam bridge railing and associated components shall become property of the Contractor upon removal.

Payment shall be at the price bid per linear foot of Metal Beam Bridge Railing To Remove and shall include full compensation for furnishing all labor, materials, tools, equipment, incidentals and for doing all work involved in removing metal beam bridge railing as shown on the Plans, as specified in these Special Provisions and as directed by the Engineer.

ITEM NO. 5 - ROADWAY EXCAVATION AND GRADING

Excavation and grading shall conform to Section 14 of the Standard Specifications and these Special Provisions.

Excavation shall include sawcutting and removal of all asphalt concrete (AC), aggregate base (AB), Portland Cement Concrete (PCC), native material and soil to allow construction of improvements to the lines and grades shown on the Plans. This item shall include grading behind the proposed sidewalk necessary to match the existing grades and improvements.

This work shall include excavation and grading necessary to construct the proposed street section, ditch grading and ditches, median, curb, gutter, sidewalk, driveways, walkways, and shall include finish grading to match the back of sidewalk to surrounding grade using a maximum 2:1 slope per the construction plans. This work shall include shaping and trimming of slopes, and the placement and compaction of excavated earth material to the lines and grades shown on the Plans.

All existing asphalt pavements to be removed shall be full depth saw-cut at the limits of removal as shown on the Plans and in accordance with Section 13 of the Standard Specifications.

Excess excavated material shall become the property of the Contractor and shall be deposited in a location and manner satisfactory to the Engineer. When any material is to be disposed of outside the right-of-way, the Contractor shall obtain written permission from the owner upon whose property the disposal is to be made before any material is deposited thereon.

The Contractor shall exercise extreme care to avoid damaging the curb and gutter lips, sidewalks, and planting areas during excavation operations. Gutter lips damaged by the Contractor which are spalled in excess of one inch (1") deep by five inches (5") long will be repaired at the Engineer's direction. The cost of repairs to damaged curb and gutter shall be considered as included in this item, and no separate payment shall be made therefore.

Payment shall be made based on the final pay quantity indicated on the Sealed Proposal and will not be recalculated in the field. Payment for fill grading shall be included in the unit bid price for this item and shall not be made separately.

Payment shall be based on final pay quantity per cubic yard and shall include full compensation for all labor, materials, tools, equipment, incidentals and for doing all work involved with roadway excavation and grading as shown on the Plans, as specified in these Special Provisions and as directed by the Engineer.

ITEM NO. 6 - ASPHALT CONCRETE PAVEMENT TO PLACE

Asphalt concrete shall be Type A, 3/4" maximum aggregate (coarse) and shall be placed as shown on the Plans, as specified in these Special Provisions and in conformance with the requirements of Sections 10 and 22 of the Standard Specifications.

Payment shall be at the unit price bid per ton based on the weight tickets and shall include full compensation for furnishing all labor, materials, tools, equipment, incidentals and for doing all work involved in placing asphalt concrete pavement as shown on the Plans, as specified in these Special Provisions and as directed by the Engineer.

ITEM NO. 7 - AGGREGATE BASE CLASS 2 TO PLACE

Class 2 aggregate base shall be placed as shown on the Plans and conform to Sections 10 and 17 of the Standard Specifications and these Special Provisions.

This item shall include placing Class 2 aggregate base in the pavement section, shoulder area, and under the proposed curb, gutter, sidewalk and driveways.

Payment shall be made at the unit price bid per ton based on the weight tickets and shall include full compensation for furnishing all labor, materials, tools, equipment, incidentals and for doing all work involved in placing aggregate base Class 2 as shown on the Plans, as specified in these Special Provisions and as directed by the Engineer.

ITEM NO. 8 - 3 1/2" PCC SIDEWALK TO CONSTRUCT

Portland cement concrete (PCC) sidewalk shall be constructed as shown on the Plans or as directed by the Engineer and shall conform to the applicable requirements of Sections 10, 24 and 38 of the Standard Specifications.

Sidewalk transitions to driveways shall be included in this bid item.

The forming and construction of driveways and curb ramps, including detectable warning surfaces, shall be paid under this item of the proposal. The curb ramps shall be constructed where shown on the Plans or as directed by the Engineer.

Concrete steps, where required, to conform to existing walkways at the back of proposed sidewalk will be quantified and paid for as sidewalk and no additional compensation will be allowed therefor.

If concrete curb, or curb and gutter, which is abutting concrete sidewalk, is poured separately (non-monolithically) then the Contractor shall construct a dowelled connection between the curb and sidewalk.

Payment shall be at the unit price bid per square foot and shall include full compensation for furnishing all labor, materials, tools, equipment, incidentals and for doing all work involved in placing 3-1/2" PCC sidewalk as shown on the Plans, as specified in these Special Provisions and as directed by the Engineer.

ITEM NO. 9 - CURB AND GUTTER TYPE 2 TO CONSTRUCT

Portland cement concrete curb and gutter type 2 shall be constructed as shown on the Plans or as directed by the Engineer and shall conform to the applicable requirements of Sections 10, 24 and 38 (DWG. T-11) of the Standard Specifications.

The curb and gutter portion of the curb ramps and transitions to existing curb and gutter of a different type shall be paid for with this item of work.

The new concrete curb and gutter shall match existing improvements. The curb and gutter shall match existing color by adding one pound of lamp back per cubic yard of concrete.

Payment shall be at the unit price bid per lineal foot and shall include full compensation for furnishing all labor, materials, tools, equipment and incidentals, and for doing all work involved in constructing curb and gutter type 2 as shown on the Plans, as specified in these Special Provisions and as directed by the Engineer.

ITEM NO. 10 - AC RAMP TO PLACE

Asphalt concrete (AC) ramps shall be constructed as shown on the Plans, as specified in these Special Provisions and in conformance with the requirements of Sections 10 and 22 of the Standard Specifications. The AC ramps shall be 4" minimum thick Type A 1/2" maximum aggregate (coarse) AC.

The base AC Ramps shall be painted with a 1' white thermoplastic stripe so they are visible to approaching traffic. The cost of thermoplastic stripe shall be considered as included in the price bid for AC Ramps and no additional compensation will be allowed therefor.

Payment shall be at the price bid per ton and shall include full compensation for furnishing all labor, materials, tools, equipment and incidentals, and for doing all work involved in constructing AC ramps as shown on the Plans, as specified in these Special Provisions and as directed by the Engineer.

ITEM NO. 11 - CONCRETE BARRIER TYPE 26 (MOD) TO CONSTRUCT

Concrete barriers shall conform to the provisions in Section 83-2, "Barriers," of the State Standard Specifications and these special provisions. This bid item includes barriers with varying width walkways as shown on the plans and State Standard Plans.

If reinforcement is encountered during drilling before the specified depth is attained, the Engineer shall be notified. Unless the Engineer approves coring through the reinforcement, the hole will be rejected and the Contractor shall drill a new hole adjacent to the rejected hole to the depth shown on the plans.

Payment shall be at the contract price bid per linear foot for Concrete Barrier Type 26 (Mod) To Construct and shall include full compensation for furnishing all labor, materials, tools, equipment, and incidentals, and for doing all the work involved in constructing the Concrete Barrier Type 26 (Mod), complete in place, including, but not limited to, excavation, backfill and disposal of surplus material, surface preparations, drilling and bonding dowels, concrete and reinforcing steel, as shown on the plans, as specified in these specifications and the special provisions, and as directed by the Engineer.

ITEM NO. 12 - TUBULAR HAND RAIL TO PLACE

Tubular handrailing shall conform to the provisions in Section 83-1, "Railings," of the State Standard Specifications.

Payment shall be at the contract price bid per linear foot for Tubular Hand Rail To Place and shall include full compensation for furnishing all labor, materials, tools, equipment, and incidentals, and for doing all the work involved in constructing the Tubular Hand Rail, complete in place, including, but not limited to, excavation, backfill and disposal of surplus material, surface preparations, post pockets, concrete and reinforcing steel, as shown on the plans, as specified in these specifications and the special provisions, and as directed by the Engineer.

ITEM NO. 13 - METAL BEAM GUARD RAILING

Metal beam guard railing shall be constructed in conformance with the provisions in Section 83-1, "Railings," of the State Standard Specifications and these special provisions.

Line posts shall be wood. Blocks shall be wood or plastic.

Alternative flared terminal system shall be furnished and installed as shown on the plans and in conformance with these special provisions.

The allowable alternatives for a flared terminal system shall consist of one of the following or a Department approved equal.

- A. TERMINAL SYSTEM (TYPE FLEAT) - Terminal system (Type FLEAT) shall be a Flared Energy Absorbing Terminal 350 manufactured by Road Systems, Inc., located in Big Spring, Texas, and shall include items detailed for terminal system (Type FLEAT) shown on the plans. The Flared Energy Absorbing Terminal 350 can be obtained from

the distributor, Universal Industrial Sales, P.O. Box 699, Pleasant Grove, UT 84062, telephone (801) 785-0505 or from the distributor, Gregory Highway Products, 4100 13th Street, S.W., Canton, OH 44708, telephone (330) 477-4800.

- B. TERMINAL SYSTEM (TYPE SRT) - Terminal system (Type SRT) shall be an SRT-350 Slotted Rail Terminal (8-post system) as manufactured by Trinity Industries, Inc., and shall include items detailed for terminal system (Type SRT) shown on the plans. The SRT-350 Slotted Rail Terminal (8-post system) can be obtained from the manufacturer, Trinity Industries, Inc., P.O. Box 99, 950 West 400S, Centerville, UT 84014, telephone (800) 772-7976.

The Contractor shall provide the Engineer with a Certificate of Compliance from the manufacturer in conformance with the provisions in Section 6-1.07, "Certificates of Compliance," of the State Standard Specifications. The Certificate of Compliance shall certify that the terminal systems furnished conform to the contract plans and specifications, conform to the prequalified design and material requirements, and were manufactured in conformance with the approved quality control program.

Terminal systems shall be installed in conformance with the manufacturer's installation instructions and these requirements. Each terminal system installed shall be identified by painting the type of terminal system in neat black letters and figures 2 inches high on the backside of the rail element between system posts numbers 4 and 5.

For terminal system (Type SRT), the steel foundation tubes with soil plates attached shall be, at the Contractor's option, either driven, with or without pilot holes, or placed in drilled holes. Space around the steel foundation tubes shall be backfilled with selected earth, free of rock, placed in layers approximately 4 inches thick and each layer shall be moistened and thoroughly compacted. The wood terminal posts shall be inserted into the steel foundation tubes by hand and shall not be driven. Before the wood terminal posts are inserted, the inside surfaces of the steel foundation tubes to receive the wood posts shall be coated with a grease which will not melt or run at a temperature of 149° F or less. The edges of the wood terminal posts may be slightly rounded to facilitate insertion of the post into the steel foundation tubes.

For terminal system (Type FLEAT), the soil tubes shall be, at the Contractor's option, driven with or without pilot holes, or placed in drilled holes. Space around the steel foundation tubes shall be backfilled with selected earth, free of rock, placed in layers approximately 4 inches thick and each layer shall be moistened and thoroughly compacted. Wood posts shall be inserted into the steel foundation tubes by hand. Before the wood terminal posts are inserted, the inside surfaces of the steel foundation tubes to receive the wood posts shall be coated with a grease which will not melt or run at a temperature of 149° F or less. The edges of the wood posts may be slightly rounded to facilitate insertion of the post into the steel foundation tubes.

Surplus excavated material remaining after the terminal system has been installed shall be disposed of in a uniform manner along the adjacent roadway where designated by the Engineer.

Payment shall be at the contract linear foot price paid for Metal Beam Guard Rail to Place and shall include full compensation for furnishing all labor, materials, tools, equipment, and incidentals, and for doing all the work involved in furnishing and installing metal beam guard railing with flared terminal system and (Type WB) transition railing, complete in place, including excavation, backfill and disposal of surplus material, as shown on the plans, as specified in the Standard Specifications and these special provisions, and as directed by the Engineer.

ITEM NO. 14 - CRASH CUSHION (QUADGUARD II – TL-2 LAYOUT) TO PLACE

The Contractor shall furnish and install crash cushion mechanism at the location shown on the plans. Crash cushions shall be QuadGuard II (TL-2 Layout) manufactured by Trinity Highway Products, LLC.

Payment shall be at the lump sum price bid and shall include full compensation for furnishing all labor, material, tools, equipment, and incidentals and for doing all the work involved in acquiring and constructing the crash cushion mechanism complete in place as shown on the Plans, per manufacturer specifications, as specified in these Technical Specifications, and as directed by the Engineer.

ITEM NO. 15 - STORM DRAIN PIPE TO REMOVE

Existing storm drain pipe shall be removed where shown on the plans and in accordance with these special provisions. Removal of storm drain pipes shall conform to the requirements of Section 13-3 of the Standard Specifications.

Patching of connections to existing storm drain maintenance holes is considered as included with this item and no additional compensation will be allowed therefor.

Payment shall be at the price bid per each Storm Drain Pipe to Remove and shall include full compensation for furnishing all materials, labor, tools, equipment, and incidentals and for doing all work necessary to remove storm drain pipe.

ITEM NO. 16 - DRAIN INLET TO REMOVE

This item shall include the removal of existing drainage inlets as shown on the Plans. The existing grates shall be cleaned of all foreign material and delivered to the City of Sacramento Corporation Yard, Division of Field Services, 5730 24th Street, Attention: William Roberts, Drainage Superintendent (916) 808-6955.

Pavement cutting for the removal the drain inlet shall be perpendicular and parallel to the centerline of the road.

Payment shall be at the unit price indicated in the proposal per each drain inlet and shall include full compensation for furnishing all materials, labor, tools, equipment, and incidentals and for doing all work necessary to remove this item. The bid cost for this item shall include pavement cutting, backfill, and surface restoration.

ITEM NO. 17 - TYPE B DRAIN INLET TO CONSTRUCT

Type B Drain Inlets shall conform to Sections 20, 24 and 38 of the Standard Specifications.

Drain inlets shall be precast or cast in place, formed using wood or metal forms. Hand forming of concrete will not be allowed. If cast in place, maximum wall thickness shall be 8-inches.

The grate shall conform for Section 38 of the Standard Specifications. The grate shall be installed so that either end of the grate can be lifted from the frame and removed by pulling parallel to the curb. The grate frame shall be installed between ½ inch and 1 inch from the face of the open back hood. All joints and all connections between the hardware (grate and hood) and the vertical walls of the drain inlet shall be grouted forming a smooth transition with a light broom finish.

The open back hood shall be cast iron or approved equal.

The vertical distance between the grate and the top of the hood shall be a minimum of 5" and a maximum of 8". If the top of the hood must be placed below the top of curb, there shall be a minimum 3" cover of concrete. One number 4 rebar shall be placed in the concrete and shall extend 12" on both sides of the hood. If the top of the hood is placed flush with the top of curb, the Contractor shall embed hood in concrete, 4 inches from the back of the hood extending 6 inches beyond both ends of the hood.

Drain lead shall be connected to drain inlet with approved waterstop cast into side wall with non-shrink grout. Waterstop shall have a minimum of 2-inches of embedment on all sides. Pipe end shall be flush with the inside surface of the box.

Surface restoration shall be in accordance with the appropriate section of these Special Provisions. Pavement cutting shall be perpendicular and parallel to the centerline of the road. Surface restoration due to drain inlet removal and installation shall be paid for as part of this item.

Drain Inlets shall be labeled per the City Standard Specifications.

Payment shall be at the unit price indicated in the proposal per each Type B Drain Inlet constructed and shall include full compensation for furnishing all materials, labor, tools, equipment, and incidentals and for doing all work necessary to construct this item complete in place. The bid cost for this item shall include pavement cutting and surface restoration.

ITEM NO. 18 - 12" PVC DRAIN PIPE TO PLACE

Where shown on the Plans, 12-inch diameter drain pipes shall be PVC. Drain lead connections shall be included in this item. Drain pipes shall be constructed to the details on the Plans and shall conform to Sections 10, 14, and 26 of the Standard Specifications and these Special provisions.

If the depth of cover is less than 12 inches, the Contractor shall encase pipe with controlled density fill as specified in the General Requirements, "Trench Excavation and Backfill," herein or with concrete protective covering as specified in the Standard Specifications, Section 38, drawing S-250. When the Engineer approves shallow placement of DI leads requiring protective measures proposed by Contractor, all work associated with protective measures shall be considered as extra and paid per Section 8 of the Standard Specifications.

When connecting to a manhole:

- A) All connections to the manholes not cast as part of the base shall be made by use of a coring machine and a "Cor-N-Seal" or approved equal flexible watertight coupling. The incoming pipe shall be cut, and the space between the inserted pipe and the seal shall be grouted smooth.

After mandrel inspection, the DI leads placed may be inspected by the City's Field Services Division utilizing a robotic T.V. camera. It shall be the Contractor's responsibility to coordinate the T.V. inspection with the Engineer.

The lead invert elevations shown on the Plans are approximate only. It shall be the Contractor's responsibility to determine the final vertical alignment by means of locating potential conflicts prior to construction of the drain inlet, lead, or coring of the manhole. No deflections will be allowed in the lead unless otherwise approved by the Engineer. Guidelines for final profile of drain lead are as follows: The distance from the grate elevation to the top of the drain inlet base shall be between 4'-8" and 5' unless otherwise shown on the Plans or directed by the Engineer. The drain lead shall have a minimum slope of 0.0025 ft/ft unless otherwise approved by the Engineer. Unless otherwise stated herein, no additional compensation shall be paid to the Contractor for potholing, or altering drain inlet or lead elevations.

Payment shall be at the price bid per lineal foot of proposed 12" PVC pipe to install and shall include full compensation for furnishing all labor, materials, tools, surface restoration, equipment and incidentals and for doing all work involved in constructing 12" PVC pipe as shown on the Plans, as specified in these Special Provisions and as directed by the Engineer. The bid cost for this item shall include pavement cutting and surface restoration.

ITEM NO. 19 - CONCRETE APRON TO CONSTRUCT

Contractor must construct concrete aprons at pipe outlets as shown on the Plans and in accordance with Section 20 "Concrete in Structures" and section 21 "Placing Steel Reinforcement" of the Standard Specifications and Section 51 "Concrete Structures" of the State Standard Specifications.

Where indicated on the Plans, Contractor must install the concrete apron to conform with a pipe. Concrete aprons shall be installed to the dimensions and depths indicated on the plans.

Payment shall be at the unit price indicated in the proposal per each concrete apron installed. The Contract unit price paid for each concrete apron installed includes full compensation for all excavation, form work, reinforcement, conforming to existing creek paving, labor, materials,

tools, equipment, and incidentals, and for doing all the work necessary to construct the concrete, complete in place, as shown on the Plans, and as specified in the State Standard Specifications and these Technical Specifications, and as directed in writing by the Engineer.

ITEM NO. 20 - RECONSTRUCT MAINTENANCE HOLE NO. 4

Existing maintenance holes shall be reconstructed to meet the grade of the new surface and shall conform to the applicable requirements of Sections 10, 25 and 38 of the Standard Specifications and these Special Provisions.

The cost of reconstructing a maintenance hole shall include any necessary lowering, temporarily removing, covering and raising the maintenance hole head to the grade of the new surface under this item.

If lowering is necessary, the Contractor shall verify that all lowered maintenance holes are raised back to grade by back checking against drawings. The Contractor shall perform field review with the Engineer to ensure all maintenance holes shown on the drawings have been raised to grade.

Payment shall be at the unit price bid per each and shall include full compensation for furnishing all labor, materials, tools, equipment, incidentals and for doing all work involved in reconstructing maintenance holes to grade as shown on the Plans, as specified in these Special Provisions and as directed by the Engineer.

ITEM NO. 21 - WATER VALVE BOX TO ADJUST TO GRADE

Water valves boxes shall be adjusted to grade and shall conform to applicable requirements of Sections 10, 27 and 38 of the Standard Specifications and these Special Provisions.

Included in this item is furnishing and placing new utility boxes and steel standpipes (risers) and liners as required, and adjusting the utility boxes to grade.

The Contractor shall ensure that water valve box covers are not covered with asphaltic coatings during paving operations. Standpipes shall be left clean and free of paving materials and debris. The valve-operating nut shall be left fully exposed after all paving operations have been completed.

Utility boxes shall be covered during the paving operations and shall have locations swing tied on a map. The Contractor shall field walk the project with the Engineer to verify all utility boxes within paved areas have been adjusted to grade. The Contractor shall be assessed a \$500 administrative penalty for each utility box shown on the swing tie map that is not adjusted to grade.

Payment shall be at the unit price bid per each and shall include full compensation for furnishing all labor, materials, tools, equipment, incidentals and for doing all work involved in adjusting water valve boxes to grade, as shown on the Plans as specified in these Special Provisions and as directed by the Engineer.

ITEM NO. 22 - CONSTRUCT SIDEWALK BARRICADE

This work includes the permanent installation of sidewalk barriers at the locations shown on the plans. Sidewalk barriers installed must conform to the details shown in Section 38 of the Standard Specifications (DWG. T-102).

Payment shall be at the unit price bid per each barricade constructed. This price will include full compensation for furnishing all labor, material, tools, equipment, and incidentals and for doing all the work involved in Construct Sidewalk Barricade complete in place as shown on the Plans, as specified in these Technical Specifications, and as directed by the Engineer.

ITEM NO. 23 - THERMOPLASTIC TRAFFIC STRIPING (DETAIL 2) TO PLACE

Thermoplastic traffic stripes shall be placed where shown on the Plans or as directed by the Engineer and shall conform to the applicable requirements of Section 32 of the Standard Specifications and these Special Provisions.

The contract quantity for striping shall be per lineal feet of the detail placed. No adjustments are to be made to the bid quantity for breaks in striping, stripe thickness, or multiple stripes (i.e. double stripes) as detailed in the California MUTCD and the Caltrans Standard Plans. Retro reflective markers as specified in the striping detail are considered as included in the lineal foot price bid.

Payment shall be at the unit price bid per lineal foot of Thermoplastic Traffic Striping (Detail 2) and shall include full compensation for furnishing all labor, material, tools, equipment, and incidentals and for doing all work involved with placing Thermoplastic Traffic Striping (Detail 2) as shown on the Plans, as specified in these Special Provisions and as directed by the Engineer.

ITEM NO. 24 - THERMOPLASTIC TRAFFIC STRIPING (DETAIL 22) TO PLACE

Thermoplastic traffic stripes shall be placed where shown on the Plans or as directed by the Engineer and shall conform to the applicable requirements of Section 32 of the Standard Specifications and these Special Provisions.

The contract quantity for striping shall be per lineal feet of the detail placed. No adjustments are to be made to the bid quantity for breaks in striping, stripe thickness, or multiple stripes (i.e. double stripes) as detailed in the California MUTCD and the Caltrans Standard Plans. Retro reflective markers as specified in the striping detail are considered as included in the lineal foot price bid.

Payment shall be at the unit price bid per lineal foot of Thermoplastic Traffic Striping (Detail 22) and shall include full compensation for furnishing all labor, material, tools, equipment, and incidentals and for doing all work involved with placing Thermoplastic Traffic Striping (Detail 22) as shown on the Plans, as specified in these Special Provisions and as directed by the Engineer.

ITEM NO. 25 - THERMOPLASTIC TRAFFIC STRIPING (DETAIL 27B) TO PLACE

Thermoplastic traffic stripes shall be placed where shown on the Plans or as directed by the Engineer and shall conform to the applicable requirements of Section 32 of the Standard Specifications and these Special Provisions.

The contract quantity for striping shall be per lineal feet of the detail placed. No adjustments are to be made to the bid quantity for breaks in striping, stripe thickness, or multiple stripes (i.e. double stripes) as detailed in the California MUTCD and the Caltrans Standard Plans. Retro reflective markers as specified in the striping detail are considered as included in the lineal foot price bid.

Payment shall be at the unit price bid per lineal foot of Thermoplastic Traffic Striping (Detail 27B) and shall include full compensation for furnishing all labor, material, tools, equipment, and incidentals and for doing all work involved with placing Thermoplastic Traffic Striping (Detail 27B) as shown on the Plans, as specified in these Special Provisions and as directed by the Engineer.

ITEM NO. 26 - TRAFFIC SIGN TO PLACE

This item shall consist of manufacturing, furnishing and installing traffic signs on new posts. Signs shall be placed where shown on the Plans or as directed by the Engineer and shall conform to the applicable requirements of Sections 32 and 38 of the Standard Specifications and these Special Provisions.

A sign material and installation submittal must be reviewed and accepted by the Engineer before fabrication and installation.

The Contractor shall notify the Engineer two (2) working days prior to the placement of the signs. The Contractor shall review the proposed sign location with the Engineer and a supervisor from the City's Traffic Signs and Markings section prior to installation of the sign. The Engineer may make adjustments to the proposed sign location in the field.

The Contractor shall use the sign sizes as shown in the State of California, Department of Transportation Traffic Manual, unless specified otherwise on the drawings.

Signs located at the side of the roadway shall have a minimum height of seven feet (7') from the adjacent ground to the bottom of the sign, unless specified otherwise. The height of a combination of signs in the median, such as an R7 with an R10, shall be 18 inches from the top of the island to the bottom of the lowest sign (R10) with a maximum one-inch separation between the two signs.

Each sign shall have the date of manufacture and a location number stenciled on the backside. Location information shall consist of each sign having an individual number which will be recorded on a clean set of Plans during the sign installation and shall be turned in as part of the "Record Drawings".

This item shall include of installing new posts for traffic signs which conform to the applicable requirements of Sections 32 and 38 of the Standard Specifications and these Special Provisions.

All posts shall have a minimum resisting Moment of 400 foot-pounds. All posts shall be capped. Post caps may be aluminum or galvanized steel. Bolts and miscellaneous metal hardware shall be galvanized or plated after fabrication in conformance with Section 75 “galvanizing” of the State Standard Specifications.

A. Sign Posts

A 5/16-inch diameter cap screw with a plated rubber backwasher against the face of the sign and elastic stop nuts shall be placed through the sign and post at both top and bottom of each sign. A “V” notched piped saddle, to support the sign, shall be placed between the sign and the post.

B. Signal and Street Light Poles

Place a 3/4-inch stainless steel banded strap and appropriate hardware at both top and bottom of each sign.

C. Sheeting Grade

Sheeting Grade shall use ASTM Type 11 or 3M DG Cubed specifications designed to enhance nighttime visibility of traffic control signs and objects. Type 11 or 3M DG Cubed sheeting shall have a precoated adhesive protected by an easily removable liner.

D. Sign Material

All signs shall be aluminum panels conforming to 5052-H38. All road signs shall be 0.08” thick with the exception of street name signs which shall be 0.125” thick.

Payment shall be made at the unit price bid per each sign and shall include full compensation for furnishing all labor, materials, tools, equipment, incidentals and for doing all work involved in placing traffic signs on existing posts or new post as shown on Plans, as specified in these Special Provisions and as directed by the Engineer.

ITEM NO. 27 - STREETLIGHT MODIFICATION

The work to be performed for this item, in general, includes furnishing and installing all necessary equipment and materials for the streetlight modification as indicated on the Plan sheets and these Specifications.

Included in the work shall be furnishing and installing conduits, pull boxes with lockable lids, 2006 Caltrans CIDH Pile foundation, anchor bolts, traffic control measures, incidentals, and all appurtenances shown on the Plans and called for in these Special Provisions.

Work also includes intercepting existing conduit and conductors, relocating an existing mastarm streetlight, abandoning existing conduit, abandoning existing foundation, removing conductors, and removing pull box, and all items shown on the Plans and called for in these Special Provisions.

The City of Sacramento shall provide the conductors (#6 and #10) for the Vinci Avenue Bridge and Roadway Improvement Project. The conductors are embossed with the City of Sacramento lettering. The Contractor shall pick-up the City Furnished conductor from the City of Sacramento Corporation Yard and deliver to the jobsite. Contractor shall install the conductors as specified in the Plans. Contractor shall also make all final wire connections.

Work also includes removing all project related Underground Service Alert (USA) marks from the project site. Contractor shall also remove all tire marks, equipment marks, machinery marks, and liquids, such as oil and machinery coolant, on the sidewalk, driveway, and curb ramp areas that was caused by the contractor during construction.

Payment shall be at the lump sum price bid and shall include full compensation for furnishing all labor, materials, tools, equipment and incidentals, and for doing all work involved with this line item as shown on the Plans, as specified in these Special Provisions and as directed by the Engineer.

3. ELECTRICAL PROVISIONS WHICH APPLY TO ALL ELECTRICAL ITEMS

3.1 CITY FURNISHED EQUIPMENT

The Contractor shall pick-up all City furnished equipment at the City Corporation Yard. The City has two corporation yards: Corporate Center South, 5730 24th Street, Building 11, Sacramento, California and the Corporate Center North, 918 Del Paso Road, Sacramento, California, and deliver these items to the job site. *Contractor is responsible to provide machinery and manpower to unload and load all city furnished equipment.* Loading, unloading, pick-up, and delivery of these items will be considered included in the price bid for various items and no additional compensation will be allowed therefor.

The Contractor shall schedule the equipment pick-up with the City Inspector. Equipment pick-up shall be done in the presence of the City Inspector or his designated representative. The Contractor shall be responsible for all damages that occur in connection with the care and protection of all materials and equipment until the completion and final acceptance of the work by the City.

The Contractor's responsibility for City supplied equipment shall be in accordance with Section 6-1.02, "State-Furnished Materials," of the State Standard Specifications.

3.2 CONDUIT MATERIAL

Conduit to be installed underground shall be Schedule 40 polyvinyl chloride (PVC) or Schedule 40 polyethylene conduit as described herein unless otherwise indicated or specified. PVC conduit shall comply with the specifications in Section 34-10 of the City Standard Specifications. High-density polyethylene conduit shall comply with the following specifications:

Conduit shall be fabricated from polyethylene shall be in conformance with applicable ASTM and NEMA standards and Article 347 of the National Electrical Code. Non-black polyethylene conduit shall contain not less than 2500 parts per million (ppm) of a hindered amain ultraviolet light stabilizer. Ultraviolet stabilization additive for black polyethylene conduit shall consist of a carbon black loading of 2.5% ± 0.5% by weight.

Conduit shall be manufactured from high-density polyethylene resin designated as Type III, Category 5, Class C, Grade P34 material in accordance with ASTM D1248.

Duct seal shall be installed on all conduits.

All new conduits starting/terminating in pull boxes shall have End Bells.

3.3 CONDUIT INSTALLATION

Conduit installation shall be in accordance with Section 34-9, 34-10 of the Standard Specifications and as modified by these Special Provisions. "Jet-rodding" is not permitted.

Conduits terminating in pull boxes, standards, pedestals and cabinets shall rise vertically and shall not slope in any direction. Conduits terminating in standards, pedestals, and cabinets shall

terminate one and one-half inches (1½") above finished grade. Conduits shown on the Plans to be adjacent and parallel to each other shall be installed in the same trench or drill hole unless otherwise specified or directed by the Engineer. Under the sidewalk, conduit shall be laid to a depth of not less than eighteen inches (18") below the sidewalk grade.

Conduits shall be installed by trenching or directional drilling method.

All applicable requirements in these Special Provisions to locate, and to protect existing utilities, utility laterals, obstructions, and other facilities in the area shall be conformed to and no additional compensation will be allowed therefor. Contractor is responsible for any damage and the repair of any existing facilities damaged by his/her trenching or drilling operations. Contractor is responsible for any potholing necessary and cost for potholing shall also be included in price paid for applicable items of work and no additional compensation will be allowed therefor. All trenching or drilling work shall be contained within the City right-of-way. If utilities or other obstacles are encountered at the specified conduit depth, any additional drilling required to avoid the obstacle shall be made at the Contractor's expense and no additional compensation will be allowed therefor. Location of trenching and drill holes shall take into consideration minimal impact to the street pavement while still meeting the requirements of these Special Provisions.

Contractor shall replace roadway striping and markings with same material if damaged by directional drilling, bore pits, potholes, or trenching. Replacement striping and markings shall be thermoplastic or paint, per the City of Sacramento Standards.

A. Trenching Method

Installation of conduit by trenching shall be in conformance with the Plans and these Special Provisions. See plan sheets for trench details. Trenches shall be backfilled or covered at the end of each work day. All conduit installed by trenching shall be anchored every 15 feet to the bottom of the trench, with an approved method, so as to prevent the conduit from floating when the concrete is backfilled into the trench.

1. Trenches in reconstructed roadways shall be backfilled with slurry portland cement and fine type aggregate as defined in the Standard Specifications Section 10-5. A red oxide in the amount of 5 lbs. per cubic yard shall be mixed uniformly throughout the slurry cement. See plan sheets for amount of sack slurry and depth of conduit(s).
2. Trenches in existing roadways shall use the "T-Trench" method. The portion over the trench shall be paved with asphalt concrete, Type A with ¾" aggregate (coarse); except on residential streets where the base course shall be Type A, ¾" aggregate (coarse) and surface coarse shall be Type B, ½" aggregate, (medium), per Section 22 of the City Standard Specifications, unless otherwise directed by the Engineer. See plan sheets for width and thickness of asphalt concrete over trench. Trenches shall be backfilled with slurry portland cement and fine type aggregate as defined in the Standard Specifications Section 10-5. A red oxide in

the amount of 5 lbs. per cubic yard shall be mixed uniformly throughout the slurry cement. See plan sheets for amount of sack slurry.

B. Directional Drilling Method

Installation of conduit by directional drilling shall be in conformance with the Plans and these Special Provisions.

Conduits shall be installed such that the top of the conduit(s) are not less than eighteen inches (18") below the finished grade in sidewalk areas and not less than thirty inches (30") in all other areas except as otherwise specified or directed by the Engineer.

Prior to the start of directional drilling, the Contractor shall submit a plan which identifies location and size of proposed drill holes, describes process for identifying/locating existing utility services and other underground utilities or obstructions, identifies a proposed "drilling corridor" to avoid conflicts with existing utilities, services and other facilities. This plan shall be submitted to the Engineer a minimum of ten (10) working days prior to the start of work. The Contractor will not be allowed to directional drill until an approved plan is on file with the Engineer

Directional drilling shall be performed by the technique of creating and directing a bore hole along a predetermined path to a specified targeted location where indicated on the plans to install conduits. The technique shall involve the use of mechanical and hydraulic equipment to change the boring course and shall use instrumentation to monitor the location and orientation of the boring head assembly along the predetermined course. Drilling shall be accomplished with fluid-assisted mechanical cutting. Unless otherwise approved, boring fluids shall be a mixture of bentonite and water or polymers and additives. Bentonite sealants and water will be used to lubricate the drilling head. It is mandatory that minimum pressures and flow rates be used during drilling operations so as not to fracture the subgrade material around and/or above the bore. Uncontrolled jetting (where the primary purpose is to use fluid force to erode soil for creation of the final bore hold diameter) is prohibited. The drilling system shall utilize small-diameter fluid jets to fracture, and mechanical cutters to cut and excavate the soil as the head advances forward.

All drilling shall be located a minimum of three feet (3') from the center of all existing maintenance holes. Drilling that run parallel to any sanitary sewer or storm drainage lines shall maintain a minimum clearance of three feet (3') measured from the centerline of the sewer or drainage line to the adjacent side of the drill hole. Drilling that crosses any sewer or drainage line shall cross at 90 degrees to the line or at a minimum of 45 degrees if a 90 degree crossing is not possible.

3.4 CONDUCTORS

Conductors shall be in accordance with Section 34-12 of the Standard Specifications, except for the following:

1. If the existing ground wire (green 1#10 THW) is used as a pullwire, a new ground wire shall be pulled with the new conductors or cables, unless otherwise specified.
2. Unless otherwise noted, insulation Types THHN and THWN are not approved for installation.
3. The electrolier leads from base to lamp socket shall be No. 12 THW solid wire with 45 mils insulation suitable for 600-volt service for historic decorative, post top and mast arm electroliers.

3.5 INSPECTION

Inspection shall be in accordance with Section 34-22 of the Standard Specifications and these Specifications.

3.6 MASTARM STREETLIGHT

A. General

The installation of mastarm streetlight foundations shall be in accordance with the latest California Department of Transportation Standard Plans, unless otherwise specified in these Special Provisions and Plans. Remove concrete forms on poles upon project completion. Remove all plywood, forms, excess and leftover concrete, and other debris as a result from construction upon project completion.

B. Vinci Avenue Bridge and Roadway Improvements

Contractor shall relocate the existing mastarm streetlight to new location as shown in the plans and as directed by the Engineer.

- Contractor shall provide and install new foundation. The foundation shall be placed within the City of Sacramento Right of Way. Contractor to measure existing bolt circle diameter of baseplate, prior to setting new foundation. Use CalTrans 2006 CIDH Pile foundation standards.
- Contractor shall provide and install new anchor bolts. Contractor to determine size and length of existing anchor bolts.

3.7 PULL BOXES

Shall be in accordance with Section 34-11 of the Standard Specifications, except for the following:

- a. All new pull boxes shall be set in place prior to pouring any new sidewalk. Existing pull boxes damaged by the installation of new conduits shall be removed and replaced at the Contractor's expense as directed by the Engineer. All pull boxes shall be placed in sidewalk areas unless otherwise specified on the plans or directed by the Engineer, and shall not be placed in driveways, in vehicular traveled lanes, or in any part of the new sidewalk handicap ramp areas. Unless otherwise specified, pull boxes shall be placed a minimum of 5 feet from existing driveways. Contractor shall cut, remove and replace the

concrete to the nearest joint when installing new pull boxes. Pull boxes shall be placed as shown according to the details shown on the Plans and according to these Special Provisions.

- b. New pull boxes shall have a minimum of 6" of new concrete around all sides in sidewalks. For pull boxes to be removed, holes or depressions resulting from the removed pull box shall be filled, compacted, brought to grade, and filled to match surrounding materials. Install pull box on top of crushed rock foundation. Adjust pull box to grade. The crushed rock foundation shall have a minimum of 12" in depth and continue to extend a minimum of 6" beyond the outside edge of the pull box. Compact crushed rock while maintaining integrity of conduit. Conduit and pull boxes shall not be damaged nor cracked. In instances where the pull box is installed in a planter box or dirt areas, the pull box shall be set to grade with a concrete ring, as shown in the standard detail drawings.

- c. All No. 5 and No. 6 Pull Boxes shall have steel security lids with locking key bolt.
 - 1) Pull Box Lid shall be manufactured by LockLid Secure Utility Enclosure Lids manufactured by Jensen MetalTech or approved equal. (#5 PB - Locklid 1324 Lid LL K-S TrxPlt Sac Glv; #6 PB – LockLid 1730 Lid LL K-SD TrxPlt Sac Glv). The City of Sacramento has also approved Sipra Corp's Lockjaw! Security lids, and WESCO's Mr. Steel Security lids.
 - 2) Lid shall be ¼" thick minimum galvanized steel.
 - 3) Lid shall be manufactured with slip resistant surface.
 - 4) Lid shall be non-traffic rated, unless otherwise specified.
 - 5) Lid shall be equipped with a lock mechanism which can be secured from the top of lid.
 - 6) Lock shall be recessed in a 1 inch diameter circle. Lock shall be a Secure Keyed Bryce Fastener, or approved equal.
 - 7) A steel welding plug shall be provided by the manufacturer to be inserted into the 1 inch diameter recessed lock. (Locklid # Plugs Sac Stl Plgs LkLd Lids, or approved equal).
 - 8) Lid shall be flush with top of pull box when the lid is completely secured and locked to the pull box.
 - 9) No. 5 pull boxes shall have a single cam locking system, or approved equal.
 - 10) No. 6 pull boxes shall have a double cam locking system, or approved equal.
 - 11) Lid shall have a grounding lug.
 - 12) Supply five sets of keys for the locks.
 - 13) Supply two sets of lifting tools for the lid.
 - 14) Lid shall be free of scratches, defects, and debris. Lids shall be installed new.
 - 15) SIPRA Corp Lockjaw Utility Box Security Lid is also an acceptable product. Galvanized lid. No electric markings on lid. 3/16" Diamond Plate. Provide three sets of locking tools for project.

APPENDIX A

Labor Compliance Requirements for This Project

*By submitting a bid for this project you are agreeing to
comply with the City's Labor Compliance Program*

CITY OF SACRAMENTO



LABOR COMPLIANCE HANDBOOK 2015

PUBLIC WORKS LABOR PROJECTS – LABOR COMPLIANCE

Revised 4-7-15 KW



City of Sacramento

Labor Compliance

Introduction

Contractors who are awarded contracts on City of Sacramento public works projects are subject to State and Federal Laws and regulations governing the payment and reporting of wages, the use of apprentices, and other applicable labor standards provisions. The City of Sacramento monitors prime contractors' and subcontractors' compliance with labor standards by collecting certified payroll records; conducting on-site interviews of works at the construction sites; when appropriate, audits of contractors' records; and engaging in other activities, as necessary, to ensure labor compliance. Labor Compliance officers make preconstruction presentations to inform contractors of their obligations to comply with labor standards provisions.

Labor Compliance Requirements (Prevailing Wage, SB 854 Etc.)

SB 854, a budget trailer bill that was signed into law on June 20, 2014, and became effective immediately, made several significant changes to laws pertaining to the administration and enforcement of prevailing wage requirements by the Department of Industrial Relations (DIR). Among other things, SB 854 established a new public works contractor registration program to replace prior Compliance Monitoring Unit (CMU) and Labor Compliance Program (LCP) requirements for bond-funded and other specified public works projects. The fees collected through this new program will be used to fund all of DIR's public works activities, including compliance monitoring and enforcement, the determination of prevailing wage rates, public works coverage determinations, and hearing enforcement appeals.

Labor Code Section 1725.5 (enacted by SB 854) requires all contractors bidding on this contract, all subcontractors listed in a bid for this contract, and any contractor or subcontractor performing any work under this contract, to be currently registered with the California Department of Industrial Relations (DIR), as specified in Labor Code Section 1725.5. Labor Code Section 1771.1 (enacted by SB 854) provides that a contractor or subcontractor shall not be qualified to bid on, be listed in a bid proposal (subject to the requirements of Section 4104 of the Public Contract Code), or engage in the performance of any contract for public work, unless currently registered and qualified to perform public work pursuant to Labor Code Section 1725.5. Every bidding contractor shall list the contractor's current DIR registration number, and the current DIR registration number of all listed subcontractors, on the Subcontractor and Local Business Enterprise (LBE) Participation Verification Form included in the contractor's bid.

SB 854 - Important Information for Contractors

- **No contractor or subcontractor** may be listed on a bid proposal for a public works project (submitted on or after March 1, 2015) **unless registered** with the Department of Industrial Relations pursuant to Labor Code section 1725.5 [with limited exceptions from this requirement for bid purposes only under Labor Code section 1771.1(a)].
- No contractor or subcontractor may be awarded a contract for public work on a public works project (awarded on or after April 1, 2015) unless registered with the Department of Industrial Relations pursuant to Labor Code section 1725.5.
- This project is subject to compliance monitoring and enforcement by the Department of Industrial Relations.
- The prime contractor must post job site notices prescribed by regulation. (*See* 8 Calif. Code Reg. §16451(d) for the notice that previously was required for projects monitored by the CMU (Compliance Monitoring Unit).)

Essentials of public works contractor registration program:

- Contractors will be subject to a registration and annual renewal fee that has been set initially at \$300. The fee is non-refundable and applies to all contractors and subcontractors who intend to bid or perform work on public works projects (as defined under the Labor Code).
- Contractors will apply and pay the fee online and must meet minimum qualifications to be registered as eligible to bid and work on public works projects:
- Must have workers' compensation coverage for any employees and only use subcontractors who are registered public works contractors.

- Must have Contractors State License Board license if applicable to trade.
- Must have no delinquent unpaid wage or penalty assessments owed to any employee or enforcement agency.
- Must not be under federal or state debarment.
- Must not be in prior violation of this registration requirement once it becomes effective. However, for the first violation in a 12 month period, a contractor may still qualify for registration by paying an additional penalty.
- The registration fee is not related to any project. It is more like a license that enables the registrant to bid on and perform public works.

Additionally, **all contractors and subcontractors must furnish electronic certified payroll records directly to the Labor Commissioner** (aka Division of Labor Standards Enforcement). The phase-in timetable for this requirement can be found on the following link at [http://www.dir.ca.gov/Public- Works/SB854.html](http://www.dir.ca.gov/Public-Works/SB854.html) (also for all SB854 related information).

Prevailing Wage Requirements (except from Sacramento City Code 3.60.180)

Every contract for any construction project, as defined in Section 1782 of the California Labor Code, to be performed within the state at the expense of the city, or paid out of city moneys, whether such work be done directly under contract award, or indirectly by or under subcontract, sub partnership, day labor, station work, piece work, or by any other arrangement whatsoever, must provide, in addition to other provisions required by law, that any person performing labor in the state in execution of such contracts, subcontract, sub partnership, day labor, station labor, piece work or any other arrangement shall be paid not less than the general prevailing rate of wages in private employment for similar work in the city; provided, however, that the foregoing provisions as to payment of the general prevailing rate of wages shall not apply to: (a) contracts for any construction project originally awarded or executed in an amount of twenty-five thousand dollars (**\$25,000.00**) or less; (b) contracts for any **alteration, demolition, repair, or maintenance work** originally awarded or executed in an amount of fifteen thousand dollars (**\$15,000**) or less; (c) materials for which no manufacturing plant exists in the city; or (d) standard materials or commodities carried in stock by dealers or manufacturers generally.

The general prevailing rate of wages shall be the general prevailing rate of wages for the area in which the city is located as determined by the director of the Department of Industrial Relations pursuant to Labor Code Section 1773. Every contract for which the payment of the general prevailing rate of wages is required shall provide that the determination of the director of the Department of Industrial Relations in force at the time the notice to bidders is published with respect to the general prevailing rate of wages in private employment in the city for similar work shall be binding upon the parties any contract awarded as a result of such notice.

For more details, please refer to the applicable statutes and regulations regarding the payment of prevailing wages and General Prevailing Wage Determination(s) including the footnotes. Such information is available on the Department of Industrial Relations' website at <http://www.dir.ca.gov/>. Frequently asked questions can be found on the following link at: http://www.dir.ca.gov/OPRL/FAQ_PrevailingWage.html.

These new requirements will apply to all public works that are subject to the prevailing wage requirements of the Labor Code, without regard to funding source.

Please refer to <http://www.dir.ca.gov/> for general requirements by DIR (Department of Industrial Relations in the State of California).

For additional information about public works requirements, please visit the public works section at <http://www.dir.ca.gov/Public-Works/PublicWorks.html>.

***CITY OF SACRAMENTO LABOR
COMPLIANCE STAFF***

Kirsten Wise, Labor Compliance Analyst
Department of General Services
kwise@cityofsacramento.org
916-808-4011

Brenda Kee, Contracts and Labor
Compliance - Department of Public Works
bkee@cityofsacramento.org
916-808-1923

Jose Ledesma, Contracts and Labor
Compliance - Department of Public Works
jledesma@cityofsacramento.org
916-808-8195

Renee Graves, Contracts and Labor
Compliance - Department of Utilities
rgraves@cityofsacramento.org
916-808-1465



STATE WAGE DETERMINATION

Website:

The State Wage Determination can be found on-line by accessing the following web site:

<http://www.dir.ca.gov/OPRL/pwd/>

For additional information you may contact:

Division of Labor Statistics and Research (DLSR)

(415) 703-4774

The State Wage Determinations list the basic crafts, (operating engineers, carpenters, laborers, etc.) by location; most sub trades (electricians, plumbers, etc.) are by county (*In the event of multiple funding sources, a comparison of the state and federal determination must be made and the higher wage rate must be applied*)

Our office will be glad to send you a copy of the wage determination, direct you to the appropriate website or answer any questions you may have. You may contact any of the compliance staff member's by referring to the previous contacts page.

Issue Date:

The State Wage Determinations are published twice a year; **February 22** and **August 22**, to reflect updated wage increases incurred. Please be cognizant that increase dates do vary.

Single Asterisk * (Good for life of project)

Example: Expiration Date of Determination: June 27, 2008*

* **E f f e c t i v e** until superseded by new determination issued by the Director of Industrial Relations. Contact Division of Labor Statistics and Research (415) 703-4774 for new rates after 10 days from the expiration date if no subsequent determination is issued.

Double Asterisks ** (Indicates expiration date & a wage or fringe benefit

increase) Example: Expiration Date of Determination: June 30, 2009**

** The rate to be paid for work performed after this date has been determined. **If work will extend past this expiration date, the new rate must be paid** and should be incorporated in contracts entered into now. Contact Division of Labor Statistics and Research (415) 703-4774.

FEDERAL WAGE DETERMINATION

Web Site

The Federal Wage Determination can be found on-line by accessing the following web site:

<http://www.wdol.gov>

The Davis-Bacon Act (DBA) requires the payment of prevailing wage rates (which are determined by the US Department of Labor) to all workers employed in the execution of the contract on federally funded construction projects. (*In the event of multiple funding sources, a comparison of the **state and federal** determination **must** be made and the higher wage rate must be applied*).

Applicable Federal Wage Determinations are included in the bid package.

Our office will be glad to assist you or answer any questions you may have. You may contact any of the compliance staff member's by referring to the contact information provided.

Publication Date

There is no set date that the Federal Wage Determination is published; it is modified as needed.

Good for the Life of the Project

The applicable Federal Wage Determination is good for the life of the project.

On-Site Posting Required

All contractors must post a copy of the applicable State and/or Federal Wage Determination.

Apprentices on Public Work Projects

Summary of Requirements

California Labor Code Section 1777.5 requires all public works contractors and subcontractors to:

1. Submit contract award information
2. Employ registered apprentices
3. Make training fund contributions

Submit contract award information:

If you are a contractor already approved to train apprentices (a member of a DAS recognized Apprenticeship Committee

“Contractors who are already approved to train apprentices must provide contract award information to the apprenticeship committee for each applicable apprenticeable craft or trade that has approved the contractor in the area of the site of the of the public works project.” The Contract Award Information must be in writing and submitted to the applicable committee(s) within 10 days of the date of the prime or subcontract but in no event later than the first day the contractor has workers employed on the public works project. [You may use form DAS 140](#) for this purpose. This is simply a notification of award; it is not automatically a request for dispatch of a registered apprentice.

If you are not already approved to train by an Apprenticeship Committee

Contractors not already approved to train apprentices must submit Contract Award Information (DAS 140) to **every** apprenticeship program in the geographic area of the public works project, **for each craft you intend to employ on the project.** You can determine which apprenticeship programs are approved in specific geographic locations by clicking on the following link <http://www.dir.ca.gov/databases/das/pwaddrstart.asp> The Contract Award Information must be in writing and submitted to the applicable committee(s) within 10 days of the date of the prime or subcontract but in no event later than the first day the contractor has workers employed on the public works project. This is simply a notification of award; it is not automatically a request for dispatch of a registered apprentice.

Employ registered apprentices:

A contractor on a public works project must employ one (1) hour of apprentice work for every five (5) hours performed by a journeyman. [Title 8 California Code of Regulations, Section 230.1.](#)for each separate craft at the end of a project. **Please check the DAS Important notices to determine if any exemptions exist for your craft or trade.** <http://www.dir.ca.gov/DAS/PublicWorksForms.htm>

All contractors must request dispatch of an apprentice from an apprenticeship program (for each apprenticeable craft or trade) by giving the program actual notice of at least 72 hours (excluding Saturdays, Sundays and Holidays) before the date on which apprentices are required. A DAS 142 form is provided for this purpose. All requests for dispatch must be in writing and sent by first class mail, fax or email.

Contractors who do not receive a sufficient number of apprentices from their initial request, must request dispatch apprentices from all other apprenticeship committees, if more than one exists in the area of the public works project. To determine which apprenticeship programs are approved for your craft or trade in a specific geographic location click the following link <http://www.dir.ca.gov/databases/das/pwaddrstart.asp>

Ratios:

How many apprentices must I employ on a Public Works project?

At the end of the project, your straight time apprentice hours must equal a total of 1 hour for every 5 straight time journeyman hours for each separate craft. For example, if you have a total of 100 journeyman hours at the end of the project, you would need 20 apprentice hours in that same craft.

Can I mix and match crafts to reach the minimum ratio?

No. The minimum ratio requirement is per each individual craft and only includes straight time hours.

Do overtime hours count toward the minimum ratio?

No, only straight time hours count. Be careful not to confuse premium pay with overtime pay.

What is the maximum number of apprentices I can use on a Public Works Project?

It depends on which box you have checked on your DAS 140. If you checked box 1 or 2 and fall under the regulations set forth in a specific program's standards, then you are allowed to use the maximum ratio set forth in those Standards. If you have checked box 3 and agreed to be governed by the regulations set forth by the California Apprenticeship Council then the minimum and maximum ratio is the same: 1 apprentice hour for every 5 journeyman hours totaled at the end of the project.

I am a contractor who is approved to train by an approved program and am covered by their Standards, or I am a contractor who has agreed to be covered by a program's Standards for a single project. How do I know what the Standards allow for that program's maximum apprentice ratios?

You can ask the program for a copy of their Standards or a copy of the language in Article XV which covers ratios. Or you can call the DAS office nearest the location for that program and request the same.

Make Training Fund Contributions:

Contractors who are awarded public works jobs must make training fund contributions in the amount established in the prevailing wage rate publication for journeymen and apprentices. This nominal fee contributes to the assurance that new apprentices coming into the craft will be guaranteed the highest level of training and as skilled craftsmen retire, the trade will survive.

Contractors who contribute to an apprenticeship program are entitled to a full credit in the amount of those contributions. Contractors who do not contribute to an apprenticeship program must submit their contributions to the California Apprenticeship Council, P. O. Box 511283, Los Angeles, California 90051-7838.

Training fund contributions to the Council are due and payable on the 15th day of the month for work performed during the preceding month. The contribution should be paid by check and be accompanied by a completed [training fund contribution form](#) or a letter containing the following information:

1. The name, address and telephone number of the contractor making the contribution.
2. The contractor's license number.
3. The name and address of the public agency that awarded the contract.
4. The jobsite location, including the county where the work was performed.
5. The contract or project number.
6. The time period covered by the enclosed contributions.
7. The contribution rate and total hours worked by apprenticeable occupation.
8. The name of the program(s) that provide apprentices, if any.
9. The number of apprentice hours worked, by apprenticeable occupation and by program.

Subject to change for most recent documentation please click on the following link:

<http://www.dir.ca.gov/das/DASApprenticesOnPublicWorksSummaryOfRequirements.htm>

Are you exempt?

What are the instances in which a contractor on a public works project is considered exempt from the requirements of LC 1777.5?

1. Labor Code 1777.5 does not apply to general contractors whose contract is under \$30,000.
2. When the craft or trade is not apprenticeable.
3. When the contractor holds a sole proprietor license and no workers were employed by the contractor. In other words, the contractor performed the entire work from start to finish and worked alone.
4. When the project is a federal project and the funding of the project does not contain any city, county, and/or state monies unless the project is administered by a state agency in which case the apprenticeship requirements apply.
5. When the project is a private project not covered by the definition of public works as found in Labor Code section 1720.

What if I am exempt from the requirements of California Labor Code Section 1777.5 as my situation falls under one of the exemptions listed above? Do I still have to provide a "Notice of Contract Award" (DAS 140 form) to the applicable program?

You do not have to submit a "Notice of Contract Award". However, for purposes of letting the applicable program know of your exemption, you may, nevertheless, want to provide the form to the applicable program so they are aware of your exemption.

If I have an Individual Contractor Exemption granted by the Chief of DAS per Labor Code § 1777.5 (j), or § 1777.5(k), do I still need to send a DAS 140 to the appropriate programs?

Yes, you still need to submit a Notice of Contract Award Information (DAS 140) to the appropriate Program Committees. The Individual Contractor Exemptions and Program Committee exemptions pertain to the ratio of apprentices on a public works project and do not eliminate the DAS 140 requirement.

I am a small subcontractor and my job will take less than 40 hours. Am I exempt from hiring apprentices?

No, you must still submit a DAS 140 and 142. However, you may request apprentices in less than 8 hour increments. Important Notice: see changes in [Code of Regulations section 230.1](#), regarding the employment of apprentices on Public Works.

What is a registered apprentice?

An apprentice is someone who has signed an agreement with an employer, an approved apprenticeship program or program sponsor, and whose agreement is registered with the Division of Apprenticeship Standards (DAS). Only an approved apprenticeship program can provide a contractor with a registered apprentice on public works projects.

Do programs that provide apprentices for public works projects provide workers compensation benefits for the apprentice they send out to jobs or is the responsibility of the contractor and/or subcontractor?

This responsibility lies with the contractor and/or subcontractor.

How can I find the names of the applicable approved apprenticeship programs/committees?

1. Contact the DAS District office whose assigned geographic areas of responsibility cover the county/ies in which the public works project is located.
2. Visit our [interactive website](#)

As a contractor who has been awarded a public works contract, and has my own employees, am I still required hiring registered apprentices?

Yes. **Important Notice:** see changes in Code of [Regulations sections 230.1](#), regarding the employment of apprentices on Public Works

I am a non-union contractor. Am I required to hire an apprentice?

Yes, you must request dispatch from all approved programs in the geographic area of the project.

Can I employ my friend, family, or my own employee who is still beginning to learn a particular trade, as an apprentice?

No. The law requires that you employ only apprentices who are registered with an approved program. However, if your friend or your employee is a registered apprentice, and has been dispatched to you by an approved apprenticeship program, yes you can.

What happens if I employed my friend who is not a registered apprentice and I paid him the journeyman rate?

You may employ your friend and pay him journey wages but this does not affect the apprenticeship requirements.

What are the benefits and advantages to hiring a registered apprentice?

The benefits of hiring an apprentice registered in a state approved program are:

1. Lower pay rate than the journeyman pay rate.
2. Elimination of recruitment programs for workers who are already trained.
3. Creates a diversified and flexible workforce and larger pool of employees with specific skills.
4. Increases productivity; employees in a structured training program are motivated to achieve.

EMPLOYMENT OF APPRENTICES

- A. Bidder is directed to the provisions in Sections **1777.5, 1777.6** and **1777.7** of the California Labor Code concerning the employment of apprentices by a Contractor and any subcontractor performing a public works Contract.
1. **Labor Code section 1777.5 requires the Contractor or subcontractor employing tradesmen in any apprentice-able occupation to apply to the joint apprenticeship committee in the area of the site of the public works project and which administers the apprenticeship program for a certificate of approval.** Contractor or subcontractor shall not be required to submit individual applications for approval to local joint apprenticeship committees provided they are already covered by the local apprenticeship standards. The ratio of apprentices to journeymen and contributions to funds to administer apprenticeship programs shall be determined by Section 1777.5 and the responsibility for compliance with that section for all apprentice-able occupations shall be with the General Contractor.
 2. Labor Code section 1777.5 does not apply to Contracts of general contractors or to contracts of specialty contractors not bidding for work through a general or Prime Contractor, when the contracts of general contractors or those specialty contractors, involve less than Thirty Thousand Dollars (\$30,000). This is the sum of the total contract amount not the individual contracts that are held between a prime contractor and their sub tiers. A contractor who willfully violates Labor Code section 1777.5 shall be denied the right to bid on or receive a public works contract for a period of up to one (1) year for the first violation, and for a period up to three (3) years for the second and subsequent violations, from the date the determination of noncompliance made by the Administrator of Apprenticeship becomes an order of the California Apprenticeship Council. Contractor shall also be subject to the payment of the civil penalty as provided in Labor Code section 1777.7. Interpretation and enforcement of said Sections 1777.5 and 1777.7 shall be in accordance with the rules and procedures of the California Apprenticeship Council.

This information is provided as a guide. If there are any discrepancies between the language in this handbook and the specifications in the bid package for this project, the bid package shall prevail.

For the most up to date and current apprenticeship information refer to the DIR website.

**ALL CURRENT AND APPRENTICEABLE TRADES/CRAFTS WITHIN SACRAMENTO
COUNTY**

Asbestos Worker, Heat and Frost Insulator	Parking and Highway Improvement (Striper)
Boilermaker-Blacksmith	Painter
Bricklayer, Stonemason	Plasterer
Carpenter – All Related Trades	Plaster Tender
Carpet, Linoleum and Resilient Floor Layer	Roofer
Cement Mason	Landscape/Irrigation Fitter
Drywall Installer/Lather (Carpenter)	Sprinkler Fitter (Fire Protection/Fire Control)
Drywall Finisher (Painter)	Pile Driver Operating Engineer
Electrician, Inside Wireman	Pile Driver (Carpenter)
Electrical Utility Lineman	Parking and Highway Improvements Painter
Elevator Constructor	Plumber/Steamfitter
Field Surveyor Chainman/Rodman	Pipefitter
Chief of Party	Underground/Utility Pipefitter
Glazer	Metal Roofing System Installer
Electrician (Comm & System Installer)	Sheet Metal Worker
Electrician (Comm & System Tech, Cable Splicer)	Stator Re-winder
Iron Worker	Terrazzo Finisher
Laborer	Terrazzo Worker
Marble Finisher/ Marble Mason/ Marble Setter	Tile Setter
Millwright	Tile Finisher
Operating Engineer	Steel Erector & Fabricator
Operating Engineer (Dredger)	Tunnel/Underground (Operating Engineer)
Building Construction Inspector	Tunnel Worker (Laborer)
Operating Engineer (Landscape Construction)	Parking & Highway Improvement (Striper-Laborer)
Pointer, Caulker and Cleaner	Bricktender
Acoustical Installer (Carpenter)	Scaffolding and Shoring Erector (Carpenter)
Hardwood Floor Layer (Carpenter)	Shingler (Carpenter)
Insulation Installer (Carpenter)	Communications & System Installer
Field Surveyor Instrument man	Taper
Roofer	Metal Deck and Siding

If using any of the listed crafts you will be required to request an apprentice and play into the apprentice-able craft training program that is applicable.

This list is subject to change

The website to see the latest list of apprenticeable trades is:
<http://www.dir.ca.gov/oprl/pwappwage/PWAppWageStart.asp>

STATE OF CALIFORNIA DEPARTMENT INDUSTRIAL RELATIONS

DIVISION OF APPRENTICESHIP STANDARDS
DISTRICT OFFICE

2424 Arden Way, Suite 160
Sacramento, CA 95825

APPRENTICESHIP COMMITTEES FOR SACRAMENTO COUNTY

Please visit: <http://www.dir.ca.gov/databases/das/aigstart.asp> to verify the committee for your specific trade.

The screenshot shows the website for the State of California Department of Industrial Relations, specifically the Division of Apprenticeship Standards (DAS). The header includes the CA.GOV logo, the department name, and navigation links for Home, Labor Law, Workplace Safety, Workers' Comp, Self Insurance, Apprenticeship, Director's Office, and Boards. A search bar is present in the top right corner. The main content area features a section titled "Apprenticeship program information - search" with sub-links for "Description of apprenticeship programs" and "Definitions used". Below this is a search prompt: "Search available apprenticeship programs by selecting a county and an occupation group". A disclaimer states that the listing of registered program sponsors does not necessarily signify they are taking applications. A search form is provided with two dropdown menus: "Select a county" (set to "All counties") and "Select an occupation" (set to "All occupations"), followed by a "Search" button. A "More information" link is located below the form. On the right side, there is a sidebar with "Quick Links" including "Become an apprentice", "Find an apprenticeship program", "Find a registered apprentice", "Train employees through apprenticeship", "Use apprentices on public works projects", "I built it!", "Apprenticeship Council meetings", and "DIR Laws and Regulations". Below this is an "About DAS" section with links for "About Us (Overview of DAS)", "Contact", and "Locations". A "DAS Home" link is at the bottom of the sidebar.

(You may access the Department of Apprenticeship Standards (DAS) directly @ www.dir.ca.gov/DAS to research available apprenticeship programs by selecting a specific county and an occupation group)

CAC Training Fund Contributions

Payment of Training Fund Contributions **must be sent to the California Apprenticeship Council (CAC)** if the contractor is **not signatory** to an apprenticeship committee. The CAC will then distribute the funds to the proper apprenticeship committees. However, the **CAC IS NOT AN APPRENTICESHIP COMMITTEE** and will not accept the DAS140 or DAS142 forms.

California Apprenticeship Council (CAC)

P.O. Box 511283

Los Angeles, CA 90051-7838

Overnight payments should be sent to:

California Apprenticeship Council (CAC)
455 Golden Gate Avenue, 9th floor
San Francisco, California 94102

(You may access the Department of Apprenticeship Standards (DAS) directly @ www.dir.ca.gov/DAS to research available apprenticeship programs by selecting a specific county and an occupation group)



CAC - Public works training fund contributions

Division of Apprenticeship Standards (DAS)

Training Fund Search

This search function allows awarding agencies, labor and contract compliance organizations, contractors, and other interested parties to view and print a specific contractor's Training Fund contribution paid to the California Apprenticeship Council for the previous 24 months. The payment of the training funds is regulated by California Labor Code 1777.5(m) (1)

Please enter the contractor's license number to begin search.

If you do not know the contractor's license number you may search for it at this site: www.cslb.ca.gov

[For employers without a Contractor's license you may look up the id number that was assigned](#)

If you have any comments, questions or suggestions please send them to trainingfund@dir.ca.gov

Division of Apprenticeship Standards (DAS)

Quick Links

- [Become an apprentice](#)
- [Find an apprenticeship program](#)
- [Find a registered apprentice](#)
- [Train employees through apprenticeship](#)
- [Program sponsors](#)
- [Use apprentices on public works projects](#)
- [I built it!](#)
- [Apprenticeship Council meetings](#)
- [DIR Laws and Regulations](#)
- [Veterans](#)

About DAS

- [About Us \(Overview of DAS\)](#)
- [Contact](#)
- [Locations](#)

[DAS Home](#)

About DIR

- [Who we are](#)
- [DIR Divisions, Boards & Commissions](#)
- [Contact DIR](#)

Work with Us

- [Licensing, registrations, certifications & permits](#)
- [Notification of actives](#)
- [Public Records Act](#)

Learn More

- [Site Map](#)
- [Frequently Asked Questions](#)
- [Jobs at DIR](#)

PRE CONSTRUCTION DOCUMENTS



**CITY OF SACRAMENTO
CALIFORNIA**

**NOTICE TO PROCEED
Project #PROJECT NUMBER
PROJECT NAME**

DATE

**PRIME NAME
PRIME ADDRESS
PRIME CITY, STATE, ZIP**

Notice is hereby given you are authorized to commence work on the above referenced project on **DATE**. You are legally required to begin work within fifteen (15) working days of this date. The entire work on the project must be completed within **SPELLED OUT NUMBER OF DAYS** (**NUMERICAL NUMBER OF DAYS**) working days from the date of this notice. Forty eight hours prior to starting work, please notify the Project Manager, **PM NAME** at (916) 808-**EXT** or **PM EMAIL**@cityofsacramento.org. Please address all correspondence to:

City of Sacramento
**DEPARTMENT NAME
DEPARTMENT ADDRESS
DEPARTMENT CITY, STATE ZIP**
Attn: **PM NAME**

Please reference City Project # **PROJECT NUMBER** in all billing correspondence. We look forward to a mutually successful project. The City of Sacramento is committed to the "Partnering Concept" of open communication and cooperative construction. In that spirit, please do not hesitate to contact me at (916) 808-**CONTRACT & COMP EXT** or **CONTRACT & COMP EMAIL**@cityofsacramento.org if I can be of any assistance.

Respectfully,

Receipt Acknowledge,

CONTRACT & COMP NAME Date
Contracts & Compliance Specialist

Signature Date

Cc: **CONTRACT & COMP NAME, ACCOUNTING NAME, PM NAME**

Labor Compliance Requirements

DATE:
JOB:
PROJECT

Contract Administrator:
Labor Compliance Officer:
Project Manager:
Inspector:
Prime Contractor:

In accordance to City of Sacramento Ordinance Section 360.180 the following is to comply with the City of Sacramento prevailing wage provision and contract provisions.

The award of a public works contract requires that all workers employed on the project be paid not less than the specified general prevailing wage rates by the contractor and its subcontractors. Owner Operators are not exempt from this requirement (LC § 1771, LC §1774). Current Prevailing Wage Rates can be accessed at <http://www.dir.ca.gov/h/dlsr/pwd>. NOTE: *The first bid advertisement date of the project determines the applicable wage for this project. Please check your bid advertisement date to make sure you are using the correct determination. Superseded prevailing wage determinations can be obtained at <http://www.dir.ca.gov/oprl/main.htm>.*

Prevailing wage rates and rate changes are to be posted at the job site for workers to view.

If Federal Funded: Davis/Bacon prevailing wage rates apply, unless State prevailing wage rates are required.

Prevailing Wage Requirements

- All workers employed in the execution of a public works project, including sole proprietors, partners, and corporate officers, must be paid not less than the specified prevailing wage rates for the type of work performed. *Reference: Labor Code 1774*
- Overtime must be paid for all hours over 8 in a calendar day and 40 hours in a week. Violations may subject the contractor to a state penalty of \$25 per day per worker. *References: Labor Code 1810-1815*
- Saturday/Sunday premium rates are applicable as indicated on prevailing wage determinations.
- When required shift differential rates must be paid for classifications which include a shift determination.
- State Prevailing Wage Determinations**
 - * **Single asterisk** indicates that this wage determination can be used for the life of the contract.
 - ****Double asterisk** indicates that this wage determination includes predetermined increases.
- Subsistence/Zone pay must be shown on the fringe benefit statement if not shown on certified payroll.

⇒ The contractor must make applicable travel and subsistence payments in accordance with information on file with the Department of Industrial Relations (DIR) for classifications utilized. Call the Prevailing Wage Unit at (415) 703-4774 or available at: (415) 703-4774 or available at: <http://www.dir.ca.gov/dlsr/PWD/index.htm> Reference: Labor Code 1773.1

- ❑ Contractors violating prevailing wage requirements are subject to a penalty of up to \$200 per day per worker, paid in addition to any wage underpayments. Liquidated damages in the amount of the wage underpayments may also apply. *References: Labor Code 1775 and 1742.1*

Apprentices

- ❑ All requirements of the State Labor Code, Section 1777.5 apply including the following:
(This is for all contracts, work or task orders executed that are over \$30,000)
 - ⇒ Submit Division of Industrial Relations **form DAS-140**, *Public Works Contract Award Information*, to the applicable apprenticeship committee prior to start of work. This form must be uploaded into LCPTracker with proof of service included. The form may be downloaded at: <http://www.dir.ca.gov/DAS/PublicWorksForms.htm>
Submit Division of Industrial Relations **form DAS-142**- Request for Dispatch of Apprentices (Prime and Sub-Contractors.) This form must be uploaded into LCPTracker with proof of service included. The form may be downloaded at: <http://www.dir.ca.gov/DAS/PublicWorksForms.htm> or under the e-Documents tab in LCPTracker.net
 - ⇒ Training fees MUST be sent to a state-approved apprenticeship program or the California Apprenticeship Council and identified on the fringe benefit statement. **CAC-2 Form and are due monthly by the 15th.**
Training Fund Contribution Letter -are **due monthly by Prime and Sub- Contractors.**
(If you are a Union Contractor submit the CAC-2 form stating funds are paid to specific trust fund and letter verifying those funds have been paid please upload both forms in LCPTracker.net)
 - ⇒ Apprentices must be paid the prevailing wage rate applicable to the classification and step in which they are registered and employed.
- ❑ Proof of registration in a state-approved apprenticeship program is required and must be submitted with the first payroll on which apprentices appear. The apprentice certificate is to be uploaded into LCPTracker prior to approval. *References: Labor Code 1777.5; Contract Provision*
- ❑ Complaints or violations regarding apprentice ratios will be referred to DAS. *Reference: CCR 16434*

Certified Payroll Records

- **Certified Payroll Reports (CPR)** Input into LCPTracker.net and delivered to the DIR as of April 1, 2015. **The CPR's for the prime contractor and all sub-contractors must now be reported to the City of Sacramento and the State of California. CPR's are due within ten (10) days of pay period end date.** CPR's shall contain the same information for compliance with **LC § 1776**. Classification and group numbers are required on all payrolls. When work classification is not shown the City will determine the wage rate based on duties performed. Due minimum of bi-weekly with a Statement of Compliance for each pay period. (Located on LCPTracker.net under edocs) Reminder: wage increase for Master Agreements usually occurs on 06/15 and 06/29 or 06/30.

- **Negative Payroll Report** **Due within ten (10) days of pay period end date** if there is five (5) or more consecutive non-work days within any single pay period.
- **Fringe Benefit Statement: Form 420 (Located on LCPTracker.net under edocs)** Paid in cash or contributions to plans/programs are **due with first certified payroll report and anytime the fringe benefits change. Please breakdown all fringes paid to employee and to what program they are being paid to.** Documentation that the amount stated on the fringe benefit statement is being paid on the employees behalf may be requested for validation. If fringes are paid in cash please list a breakdown of those cash amounts.
- **Other Deductions** –Need to be detailed on the CPR and must be expressly authorized in writing by the employee or collective bargaining agreement. A form signed by the employee is uploaded into LCPtracker.net. If the employer does not have a form there is one available in the eDocuments tab on LCPtracker.net

Listing of Subcontractors

Contractors and subcontractors are required to list all suppliers and subcontractors hired to perform work on a public works project (in accordance to contract standard specification).

No contractor or subcontractor may be listed on a bid proposal for a public works project (submitted on or after March 1, 2015) **unless registered** with the Department of Industrial Relations pursuant to Labor Code section 1725.5 [with limited exceptions from this requirement for bid purposes only under Labor Code section 1771.1(a)].

- ❑ The Subletting and Subcontracting Fair Practices Act requires prime contractors to list, at bid time, all subcontractors who will perform work in excess of one-half of one percent of the total bid amount or \$10,000, whichever is greater. For building projects, subcontractors who will perform work in excess of one-half of one percent must be listed. The prime must use those subs as listed at bid time unless a **written substitution is requested and approved in writing** by the Contracts Specialist and Project Manager **before** substitution. *References: Public Contract Code 4100-4114; Standard Specifications 5, Control of Work*
- ❑ *Subcontracting Request*, Prime Contractor update the Form 300 (List of Subcontractors & Suppliers) before they begin work at the jobsite and anytime there is an approved substitution. The prime must perform 30 percent of the work with their own forces.
- ❑ The **prime contractor** is responsible for work performed and that **all compliance** is met by subcontractors and owner- operators. The Contractor **shall perform with its own organization** and with the assistance of workers under its immediate superintendence, work of a value not less than **twenty percent (20%)** of the value of all work in the contract.
- ❑ Failure to comply with the requirements of the Subletting and Subcontracting Fair Practices Act may result in a penalty of 0-10 percent of the subcontract involved and a referral to the Contractors State License Board. *Reference: Public Contract Code 4110-4111*

List of Subcontractors & Suppliers: Form 300 (Located on LCPTracker.net under edocs)
Per Government Section 4100 et seq; prohibition against unfair competition Business & Professions Code Section 17200-17208, you must list suppliers and the amount of their product (s). **Form is due within ten (10) days of pre-construction meeting.**

Pay Requests

*The Labor Compliance Officer shall notify the contractor and the Project Manager of noncompliance and labor issues prior to pay requests approval. Advance notice of submission to the Compliance Officer is appreciated. You must submit a **current schedule of values** with each pay request and you must have all labor compliance requirements met **before** submitting a pay request. Failure to meet the labor compliance requirements will result in your pay request being **denied and returned to you for full***

compliance. Pay request must be submitted to the inspector for his/her review first. The inspector will then forward the request to the Project Manager and the Labor Compliance Officer for their review. Pursuant to Labor Code Section 1776, the City of Sacramento **will impose penalties of \$100 per day per worker for each day the documentation that is requested is considered late (beyond the 10 days from when notice is given)**, even if the information you eventually submit is found to be correct. This information is to be uploaded into LCPtracker.net. If you have been asked to make any corrections to the documents submitted, we ask that you make the requested corrections and re-upload the corrected document into LCPtracker as soon as possible. As progress payments may be delayed while these items are outstanding, it would be in your best interest to see that these documents are provided as soon as possible.

Completion of Project

- **Contractor Notification of Completion: Form 264** must be submitted into LCP Tracker, **due upon completion of all punch list items established during final job walk.**

All of these forms discussed in this document are located on LCPTracker.net under the eDocuments tab.

In accordance with city policy and contract documents, the undersigned contractor herein certifies that it will comply with the foregoing prevailing wage requirements; and fully understands that failure to comply with these requirements will subject it to the penalties cited herein.

Contractor Signature

Title

Date

Start-Up Documents Due Prior to Start of Construction:

- 1. Certification Statement of Contractor:**
 - a) If there is any contractor working as an “Independent Contractor”, “Owner-Operator”, “Sole Proprietor” or “Leased Worker” the certification form must be filled out.
 - b) The original is to be submitted prior to, or concurrent with, the first payroll in which the Independent Contractor, Owner-Operator, Sole Proprietor or Leased Worker commences work.

- 2. Authorization Letter for Signing Certified Payroll**
 - a) To be signed by **company officer** or **owner** and uploaded into LCPtracker prior to the first Certified Payroll Report.
 - b) This document lets the Labor Compliance Department know whom is authorized to sign certify payroll reports and other documents on behalf of the Contractor.

- 3. FORM 300 List of all Subcontractors and Suppliers:**
 - a) To be filled out and uploaded within 10 days of the preconstruction meeting and prior to the first Certified Payroll Report.
 - b) This document lets the Labor Compliance Department know who will be working on this project. This is checked against initial form that was submitted with bid documents. If there are any changes during the life of the construction projected this form is to be updated and the Labor Compliance Officer is to be made aware of changes.
 - c) This form is to be filled out by all Subcontractors and their lower level subs and uploaded into LCPtracker.

- 4. Checklist of Labor Law Requirements:**
 - a) To be filled out and signed by the contractor and all sub tier contractors **prior** to start of their work on the construction project. Please check all boxes that apply.

- 5. Fringe Benefit Statement:**
 - a) Asterisk or note any form of benefits that are included in the payroll reports should be listed out as an “hourly” rate of pay for each trade used.
 - b) If fringe payments are made directly to the employee in lieu of fringes please note “paid in cash” under the applicable fringe payment and breakdown the hourly rate that is paid to the employee in cash.
 - c) Must be re-submitted when wage rates are updated, with effective dates and/or any changes in fringes are made.

6 DAS-140- Public Works Contract Award Information Form:

- a) Contract award information must be sent to your Apprenticeship Committee if you are approved to train apprentices. If you are NOT approved to train apprentices you must send the information to ALL applicable Apprenticeship Committees in your craft or trade in the area of the Public Works Project.
- b) After you have completed the DAS-140 Form mail the original(s) to the appropriate Joint Apprentice Training Committee(s) within (10) days of the date of the execution of the prime contractors subcontract, but in no even later than the first day in which the contractor has workers employed upon the public work (CA Labor Code 1777.5 (e)).
- c) Upload a copy of the form or all forms submitted with proof of deliver to the LCPtracker.net program under the e-Documents Tab. The form of proof can be certified mail or fax confirmation.
- d) All Applicable Joint Apprentice Training Committee (s) may be found at: <http://www.dir.ca.gov/Databases/das/pwaddrstart.asp/>
- e) Templates available for download can be found at: <http://www.dir.ca.gov/DAS/PublicWorksForms.htm> or on LCPtracker.net under the e-Documents tab.

7 DAS-7- Agreement to Train Apprentices Form:

- a) **IF Applicable: (Checked box 1 on the DAS 140)**
 - i. Submit your DAS-7 or equivalent certification and upload into LCPtracker.net under the e-Documents tabs and inform the labor compliance person monitoring your project. This form can be submitted with your DAS-140 form.

8 DAS-142 Request for Dispatch of an Apprentice Form:

- a) Send to the Joint Apprentice Training Committees (JATC) in your craft or trade in the geographic area of the Public Works Project to request the dispatch of an apprentice before starting work at the site and as needed throughout the project.
- b) Employment of Apprentices on Public Works project- (a) Contractor(s) shall employ registered apprentice(s), as defined by Chapter 4 (commencing with Section 3070) of Division 3, during the performance of a Public Work Project in accordance with the required (1) hour of work performed by an apprentice for every (5) hours of labor performed by a journeyman, unless covered by one of the exemptions enumerated in the Labor Code Section 1777.5 or this subchapter.
- c) Provide a copy of your apprenticeship program's standards if they operate under a different ration then the California Labor Codes & Regulations.
- d) Template available for download can be found at: <http://www.dir.ca.gov/DAS/PublicWorksForms.htm>

**REQUIRED
FORMS PRIOR TO
CONSTRUCTION**

Classification Worksheet

A separate form must be filled out for each contractor/subcontractor performing on the project.

Project Name	
Project Number	
Contractor Name	
Contact Name	
Contact Phone	
Contact Email	
CSLB/Certificate #	

Classification(s) being Utilized (check all that apply)

- | | |
|--|--|
| <input type="checkbox"/> Asbestos | <input type="checkbox"/> Carpet/Linoleum |
| <input type="checkbox"/> Electricians | <input type="checkbox"/> Laborers |
| <input type="checkbox"/> Pile Drivers | <input type="checkbox"/> Sheet Metal |
| <input type="checkbox"/> Boilermaker | <input type="checkbox"/> Cement Mason |
| <input type="checkbox"/> Elevator Mechanic | <input type="checkbox"/> Millwrights |
| <input type="checkbox"/> Pipe Trades | <input type="checkbox"/> Sound/Communication |
| <input type="checkbox"/> Bricklayers | <input type="checkbox"/> Drywall Finisher |
| <input type="checkbox"/> Glaziers | <input type="checkbox"/> Operating Engineer |
| <input type="checkbox"/> Plasterer | <input type="checkbox"/> Surveyor |
| <input type="checkbox"/> Carpenter | <input type="checkbox"/> Drywall/Lather |
| <input type="checkbox"/> Iron Workers | <input type="checkbox"/> Painters |
| <input type="checkbox"/> Roofers | <input type="checkbox"/> Teamster |
| <input type="checkbox"/> Tile Workers | <input type="checkbox"/> Other (specify) _____ |

PLACE ON COMPANY LETTERHEAD

Date: April 25, 2014

INSERT PROJECT OWNER Address

INSERT PRIME SUBCONTRACTOR Address

To whom it may concern:

I, the undersigned, hereby authorize to sign on our behalf in all manners relating to certified payroll, including signing of all certified payroll related documents. Any and all acts carried out by on our behalf shall have the same effect as acts of our own.

This affirm that the signatories identified above have the authority under penalty of perjury to affirm that required forms and certified payroll records are originals or are full, true and correct copies of the original and correctly depict the Trades, Crafts and Classifications of work performed; hours and days worked; and the amounts by category listed, disbursed by way of cash, check, or in whatever form or manner to each person by job classification and/or skill pursuant to public works contract.

This authorization is valid until further written notice from (COMPANY NAME).

Sincerely,

(Company counsel or company officer's signature)

(Name Address and Title)

City of Sacramento

PW-300 Form

Instructions: The Prime Contractor and all Subcontractors are required to submit the PW-300 via LCPTracker.net. If there are no subs or suppliers, state on the PW-300 and upload. If you are a Subcontractor with no additional lower tier subs place the Prime Contractors information in the Prime Contractor box and list yourself as the Subcontractor. Fill out the information that is known. If you are a Subcontractor with lower tier subs please put your company name under the Prime Contractor field and all subs under the Subcontractors List field. Please refer to Public Contract Code 4107 regarding changes to subcontractor listing. If there are any changes made to this list during the duration of the project which might include an additional subcontractor/supplier or eliminating a subcontractor/supplier then a revision to the PW-300 Form is required. **DIR REGISTRATION # MANDATORY**

PRIME CONTRACTOR	
Date	Project #
Name	Project Name
Address:	Contract #
City, State, Zip	Total Contract Amount
Contact Name/Phone #	Estimated Start Date
Email	Estimated Completion Date
DIR Registration #	Federal Tax ID #
Contractor Lic. #	State Tax ID #
SUBCONTRACTORS LIST	
SUBCONTRACTOR	
Name	Contact Name/Phone #
Address:	Email
City, State, Zip	Description of services
Contractor Lic. #	Estimated Start Date:
DIR Registration #	Estimated Completion Date
Contract \$ Value	LBE/EBE/DBE
SUBCONTRACTOR	
Name	Contact Name/Phone #
Address:	Email
City, State, Zip	Description of services
Contractor Lic. #	Estimated Start Date:
DIR Registration #	Estimated Completion Date
Contract \$ Value	LBE/EBE/DBE
SUBCONTRACTOR	
Name	Contact Name/Phone #
Address:	Email
City, State, Zip	Description of services
Contractor Lic. #	Estimated Start Date:
DIR Registration #	Estimated Completion Date
Contract \$ Value	LBE/EBE/DBE
<i>Add additional pages if necessary.</i>	

City of Sacramento

PW-300 Form

SUBCONTRACTORS LIST

SUBCONTRACTOR	
Name	Contact Name/Phone #
Address:	Email
City, State, Zip	Description of services
Contractor Lic. #	Estimated Start Date:
DIR Registration #	Estimated Completion Date
Contract \$ Value	LBE/EBE/DBE
SUBCONTRACTOR	
Name	Contact Name/Phone #
Address:	Email
City, State, Zip	Description of services
Contractor Lic. #	Estimated Start Date:
DIR Registration #	Estimated Completion Date
Contract \$ Value	LBE/EBE/DBE
SUBCONTRACTOR	
Name	Contact Name/Phone #
Address:	Email
City, State, Zip	Description of services
Contractor Lic. #	Estimated Start Date:
DIR Registration #	Estimated Completion Date
Contract \$ Value	LBE/EBE/DBE
SUBCONTRACTOR	
Name	Contact Name/Phone #
Address:	Email
City, State, Zip	Description of services
Contractor Lic. #	Estimated Start Date:
DIR Registration #	Estimated Completion Date
Contract \$ Value	LBE/EBE/DBE
SUBCONTRACTOR	
Name	Contact Name/Phone #
Address:	Email
City, State, Zip	Description of services
Contractor Lic. #	Estimated Start Date:
DIR Registration #	Estimated Completion Date
Contract \$ Value	LBE/EBE/DBE

City of Sacramento

PW-300 Form

Add additional pages if necessary.

SUPPLIERS LIST

Name	Contact
Address:	Phone
City, State, Zip	Email
Description of materials	\$ Amount
SUPPLIER	
Name	Contact
Address:	Phone
City, State, Zip	Email
Description of materials	\$ Amount
SUPPLIER	
Name	Contact
Address:	Phone
City, State, Zip	Email
Description of materials	\$ Amount
SUPPLIER	
Name	Contact
Address:	Phone
City, State, Zip	Email
Description of materials	\$ Amount
SUPPLIER	
Name	Contact
Address:	Phone
City, State, Zip	Email
Description of materials	\$ Amount

Add additional pages if necessary.

I have completed the documentation accurately and to the best of my knowledge. Signature: _____ Date: _____

Checklist of Labor Law Requirements

(CCR Title 8, Section 16421)

Ultimately the prime contractor is liable for their sub and specialty contractors. This checklist is a useful tool for the prime contractor to ensure that their sub and specialty contractors know their responsibilities on public works projects. Contractors who understand and comply with the law are more likely to deliver the job on time, on budget and done right the first time. We suggest the Prime contractor encourage completion of this checklist by their sub and specialty contractors.

NAME (print) _____ Date _____

Company _____ Phone _____

Address _____ Fax _____

City _____ State _____ Zip Code _____

Project Manager _____ Superintendent/Foreman _____

Certified Payroll _____ Phone/Ext. _____

Contractor License NO. _____ Exp. Date _____ Specialty License NO. _____

Self-insured Certificate NO. _____ Workers Comp policy NO. _____

Project NAME _____ Project #/Bid Package# _____

Awarding Body _____ Advertisement Date _____

If Subcontracting, List your prime/general Contractor _____

Contract Award Amount _____

The Federal AND State Labor LAW requirements Applicable to the Contract Are Composed OF, But Not Limited to, the Following:

Payment of Prevailing Wage Rates

The contractor to whom the contract is awarded and its subcontractors hired for the public works project are required to pay not less than the specified general prevailing wage rates to all workers employed in the execution of the contract. *Labor Code Section 1770 et seq.*

The contractor is responsible for ascertaining and complying with all current general prevailing wage rates for crafts and any rate changes that occur during the life of the contract. Information on all prevailing wage rates and all rate changes are to be posted at the job site for all workers to view. Additionally, current wage rate information can be found at the DLSR web site, www.dir.ca.gov/dlsr/statistics_research.html.

Apprentices

It is the duty of the contractor and subcontractors to employ registered apprentices on the public works project and to comply with all aspects of *Labor Code Section 1777.5*, relating to Apprentices on public Works. (1) Notify approved apprenticeship programs of contract award; (2) employ apprentices; (3) pay training fund contributions.

Penalties

There are penalties required for contractor's/subcontractor's failure to pay prevailing wages and for failure to employ apprentices, including forfeitures and debarment under *Labor Code Sections 1775; 1776; 1777.1; 1777.7 and 1813*.

Certified Payroll Reports

under *Labor Code Section 1776*, contractors and subcontractors are required to keep accurate payroll records showing the name, address, social security number and work classification of each employee and owner performing work; also the straight time and overtime hours worked each day for each week, the fringe benefits, and, the actual per diem wage paid to each owner, journey person, apprentice worker or other employee hired in connection with the public works project.

This requirement includes and applies to all subcontractors performing work on Awarding Body projects even if their portion of the work is less than one half of one percent (0.05%) of the total amount of the contract.

The certified payroll records shall contain the same data fields listed on the *Public Works Payroll Reporting Form (A-1-131)* and contain or is accompanied by a declaration made under penalty of perjury. (*California Code of Regulations, Section 16401*).

Prime Contractors are responsible for submittal of their payrolls and those of their respective subcontractors as one package. Any payroll not submitted in the proper form will be rejected. In the event that there has been no work performed during a

Checklist of Labor Law Requirements, continued

Given week, the certified payroll report shall be annotated: "No work" for that week or a Non-performance Statement must be submitted.

Employee payroll records shall be certified and shall be made available for inspection at all reasonable hours at the principal office of the contractor/subcontractor, or shall be furnished to any employee, or his/her authorized representative on request, pursuant to *Labor Code Section 1776*.

Under *Labor Code Section 1776(g)* there are penalties required for contractor's/subcontractor's failure to maintain and submit copies of certified payroll records on request.

Nondiscrimination in Employment

There exist prohibitions against employment discrimination under *Labor Code Sections 1735 and 1777.6*, The *Government Code*, the *Public Contracts Code*, and *Title VII of the Civil Rights Act of 1964*.

Kickbacks Prohibited

Contractors and subcontractors are prohibited from recapturing wages illegally by accepting or extracting "kickbacks" from employee wages under *Labor Code Section 1778*.

Acceptance of Fees Prohibited

There exists a prohibition against contractor/subcontractor acceptance of fees for registering any person for public work under *Labor Code Section 1779*; or for filling work orders on public works contracts pursuant to *Labor Code Section 1780*.

Listing of Subcontractors

All prime contractors are required to list properly all subcontractors hired to perform work on the public works projects covering more than one-half of one percent, pursuant to *Government Code Section 4104*.

Proper Licensing

Contractors are required to be licensed properly and to require that all subcontractors be properly licensed. Penalties are required for employing workers while unlicensed under *Labor Code Section 1021* and under the California Contractor License Law found at *Business and Professions Code Section 7000 et seq.*

Unfair Competition Prohibited

Contractors and sub-contractors are prohibited from engaging in unfair competition as specified under *Business and Professions Code Sections 17200 to 17208*.

Workers Compensation Insurance

Labor Code Section 1861 requires that contractors and subcontractors be insured properly for Workers Compensation.

OSHA

Contractors and subcontractors are required to abide by the Occupational, Safety and Health laws and regulations that apply to the particular construction project.

Proof of Eligibility/Citizenship

The federal prohibition against hiring undocumented workers, and the requirement to secure proof of eligibility/citizenship from all workers, is required.

Itemized Wage Statement

Labor Code Section 226 requires that employees be provided with itemized wage statements.

Certification

I acknowledge that I have been informed and am aware of the foregoing requirements and that I am authorized to make this certification on behalf of _____

(Company Name)

I fully understand that failure to comply with any of the above requirements may subject me, or my company, to penalties as provided above.

Contractor _____ (Signature) _____ (Date)

Awarding Agency /Labor Compliance program _____ (Signature) _____ (Date)

**Statement of Employer Payments
"Fringe Benefit Statement"**

In order that the proper Fringe Benefit rates can be verified when checking payrolls on the below contract, the hourly rates for fringe benefits, payment made for employees on the various classes of work are tabulated below. If you use other plans not listed above, you may use the next page to provide this additional information. **If** the contributions are paid to the employee in cash please list the hourly amount in the corresponding category. Training Fund Contributions can never be paid to the employee directly.

Date _____ In Reply, Refer to Case No.: _____
 Prime: _____
 Subcontractor: _____
 PROJECTNAME: _____
 PROJECT CONTRACT NO.: _____ County/location: _____

HEALTH AND WELFARE

NAME OF PLAN _____ Address, City, State, Zip _____
 ADMINISTRATOR _____ Address, City, State, Zip _____

CLASSIFICATION(S) USED/EFFECTIVE DATE	CONTRIBUTION PER CLASSIFICATION/PER HOUR
CONTRIBUTIONS:	WEEKLY <input type="checkbox"/> MONTHLY <input type="checkbox"/> QUARTERLY <input type="checkbox"/> ANNUALLY <input type="checkbox"/>

PENSION

NAME OF PLAN _____ Address, City, State, Zip _____
 ADMINISTRATOR _____ Address, City, State, Zip _____

CLASSIFICATION(S) USED/EFFECTIVE DATE	CONTRIBUTION PER CLASSIFICATION/PER HOUR
CONTRIBUTIONS:	WEEKLY <input type="checkbox"/> MONTHLY <input type="checkbox"/> QUARTERLY <input type="checkbox"/> ANNUALLY <input type="checkbox"/>

VACATION/HOLIDAY

NAME OF PLAN _____ Address, City, State, Zip _____
 ADMINISTRATOR _____ Address, City, State, Zip _____

CLASSIFICATION(S) USED/EFFECTIVE DATE	CONTRIBUTION PER CLASSIFICATION/PER HOUR
CONTRIBUTIONS:	WEEKLY <input type="checkbox"/> MONTHLY <input type="checkbox"/> QUARTERLY <input type="checkbox"/> ANNUALLY <input type="checkbox"/>

TRAINING

NAME OF PLAN _____ Address, City, State, Zip _____
 ADMINISTRATOR _____ Address, City, State, Zip _____

CLASSIFICATION(S) USED/EFFECTIVE DATE	CONTRIBUTION PER CLASSIFICATION/PER HOUR
CONTRIBUTIONS:	WEEKLY <input type="checkbox"/> MONTHLY <input type="checkbox"/> QUARTERLY <input type="checkbox"/> ANNUALLY <input type="checkbox"/>

OTHER

NAME OF PLAN _____ Address, City, State, Zip _____

ADMINISTRATOR _____ Address, City, State, Zip _____

CLASSIFICATION(S) USED/EFFECTIVE DATE	CONTRIBUTION PER CLASSIFICATION/PER HOUR
CONTRIBUTIONS: WEEKLY <input type="checkbox"/> MONTHLY <input type="checkbox"/> QUARTERLY <input type="checkbox"/> ANNUALLY <input type="checkbox"/>	

OTHER

NAME OF PLAN _____ Address, City, State, Zip _____

ADMINISTRATOR _____ Address, City, State, Zip _____

CLASSIFICATION(S) USED/EFFECTIVE DATE	CONTRIBUTION PER CLASSIFICATION/PER HOUR
CONTRIBUTIONS: WEEKLY <input type="checkbox"/> MONTHLY <input type="checkbox"/> QUARTERLY <input type="checkbox"/> ANNUALLY <input type="checkbox"/>	

OTHER

NAME OF PLAN _____ Address, City, State, Zip _____

ADMINISTRATOR _____ Address, City, State, Zip _____

CLASSIFICATION(S) USED/EFFECTIVE DATE	CONTRIBUTION PER CLASSIFICATION/PER HOUR
CONTRIBUTIONS: WEEKLY <input type="checkbox"/> MONTHLY <input type="checkbox"/> QUARTERLY <input type="checkbox"/> ANNUALLY <input type="checkbox"/>	

OTHER

NAME OF PLAN _____ Address, City, State, Zip _____

ADMINISTRATOR Address, City, State, Zip _____

CLASSIFICATION(S) USED/EFFECTIVE DATE	CONTRIBUTION PER CLASSIFICATION/PER HOUR
CONTRIBUTIONS: WEEKLY <input type="checkbox"/> MONTHLY <input type="checkbox"/> QUARTERLY <input type="checkbox"/> ANNUALLY <input type="checkbox"/>	

OTHER

NAME OF PLAN _____ Address, City, State, Zip _____

ADMINISTRATOR _____ Address, City, State, Zip _____

CLASSIFICATION(S) USED/EFFECTIVE DATE	CONTRIBUTION PER CLASSIFICATION/PER HOUR
CONTRIBUTIONS: WEEKLY <input type="checkbox"/> MONTHLY <input type="checkbox"/> QUARTERLY <input type="checkbox"/> ANNUALLY <input type="checkbox"/>	

How to Fill out the DAS 140 Correctly:

Process:

If the **total dollar value of a project** exceeds \$30,000, apprentice must be requested. The DAS-140 form is to be forwarded directly to an apprenticeship committee of the contractor's choice, and a copy with verification of proof of submission uploaded into SDCRAA Labor Compliance Departments electronic system; LCP Tracker.

Submit the contract award information in writing to **each** of the apprenticeship program sponsors *in the locality* of your public works project within **10 days** of the prime execution of the contract or subcontract, **but in no event later than the first day in which the contractor has workers employed on the project.**

The DAS140 is simply a "notification of award" and is not automatically a request for dispatch of a registered apprentice.

State regulations state a contractor on a public works project must employ one (1) hour of apprentice work for every five (5) hours performed by a journeyman. ***Please follow up with the selected apprenticeship committee to confirm 'Apprentice' to 'Journeyman' ratio, as ratios do vary from trade to trade.***

All contractors must request 'dispatch of an apprentice' from an apprenticeship program (for each apprentice- able craft or trade) by giving the program notice of a minimum of 72 hours (business days only) before the date on which apprentices are required. Contractors who are not already participating in an approved program and who did not receive a sufficient number of apprentices from their initial request, must dispatch apprentices from all other apprenticeship committees within the locality, if more than one exists in the area of the public works project.

What are the differences between box 1, 2, and 3 at the bottom of the DAS 140?

- Box 1 is for contractors who are already approved to train by an apprenticeship program (signatory/member).
- Box 2 indicates that a contractor is willing to comply with a program's Standards for the current project only. This generally means that the fringe benefits and the training funds will be paid to that Committee's Trust Fund. It also allows a contractor to take advantage of a more generous maximum ratio than the CAC Standards, but does not affect the minimum ratio of 1 apprentice hour for every 5 journeyman hours.
- Box 3 means that a contractor will be governed by the regulations of the California Apprenticeship Council. Generally this means that the minimum and maximum ratio for apprentices is the same – 1 apprentice hour for every 5 journeyman hours per each craft, totaled at the end of the project. It also means the Training Fund Contribution is usually paid to the California Apprenticeship Council.

SELECTING BOXES:

1. Contractor has a signed "**Agreement to Train Apprentice**" with an affiliated (state certified) apprenticeship committee, the contractor has apprentices ***on staff*** and has the ability to train apprentices.
 - a. **Must provide a copy of the DAS7 agreement for verification OR a letter from the JATC or UNION stating that the contractor is approved to train apprentices.**
2. Contractor is not currently affiliated with a state approved program, is selecting a committee, and requesting apprentice; will be abiding by **committee's** standards.
3. Contractor will contact a committee and request an apprentice, but is not obligating to maintain affiliation w/any-one committee; additionally contractor will not commit to selected program committee standards but will follow **state standards** (most commonly used for out-of-state contractors).
 - a. Per the DAS, this is not the preferred selection; however the State **is not requiring** a contractor to join a program, just ensuring that apprentices are utilized on Public Work Projects.

PUBLIC WORKS CONTRACT AWARD INFORMATION

Contract award information must be sent to your Apprenticeship Committee if you are approved to train. If you are not approved to train, you must send the information (which may be this form) to ALL applicable Apprenticeship Committees in your craft or trade in the area of the site of the public work. Go to: <http://www.dir.ca.gov/das/PublicWorksForms.htm> for information about programs in your area and trade. You may also consult your local Division of Apprenticeship Standards (DAS) office whose telephone number may be found in your local directory under California, State of, Industrial Relations, Division of Apprenticeship Standards.

Do not send this form to the Division of Apprenticeship Standards.

NAME OF YOUR COMPANY	CONTRACTOR'S STATE LICENSE NO
MAILING ADDRESS: NUMBER & STREET, CITY, ZIP CODE	AREA CODE & TELEPHONE NO.
NAME & ADDRESS OF PUBLIC WORKS PROJECT	DATE YOUR CONTRACT EXECUTED
	DATE OF EXPECTED OR ACTUAL START OF PROJECT
NAME & ADDRESS OF PUBLIC AGENCY AWARDED CONTRACT	ESTIMATED NUMBER OF JOURNEYMEN HOURS
	OCCUPATION OF APPRENTICE
THIS FORM IS BEING SENT TO: (NAME & ADDRESS OF APPRENTICESHIP PROGRAM(S))	ESTIMATED NUMBER OF APPRENTICE HOURS
	APPROXIMATE DATES TO BE EMPLOYED

This is not a request for dispatch of apprentices.

Contractors must make a separate request for actual dispatch, in accordance with Section 230.1(a) California Code of Regulations

Check One Of The Boxes Below

1. We are already approved to train apprentices by the _____
Apprenticeship Committee. We will employ and train under their Standards. Enter name of the Committee

2. We will comply with the standards of _____
Apprenticeship Committee for the duration of this job only. Enter name of the Committee

3. We will employ and train apprentices in accordance with the California Apprenticeship Council regulations, including § 230.1 (c) which requires that apprentices employed on public projects can only be assigned to perform work of the craft or trade to which the apprentice is registered and that the apprentices must at all times work with or under the direct supervision of journeyman/men.

Signature

Date

Typed Name

Title

**State of California - Department of Industrial Relations DIVISION
OF APPRENTICESHIP STANDARDS**

AGREEMENT TO TRAIN APPRENTICE

District No.

DAS File No.

NAME OF EMPLOYER				
MAILING ADDRESS (STREET AND NUMBER)	CITY	STATE	ZIP CODE	TELEPHONE NUMBER
ADDRESS OF TRAINING LOCATION (IF DIFFERENT)				
OCCUPATION(S)				O*Net Code
NAME OF APPRENTICESHIP COMMITTEE AND STANDARDS				
AREA COVERED BY APPRENTICESHIP STANDARDS or NAME AND ADDRESS OF PROJECT				

THE OFFICIAL, whose signature follows, agrees on behalf of the above named employer to train apprentices in the designated occupation in accordance with the apprenticeship standards and apprentice agreement and to comply with the provisions thereof.

[SIGNED] By

Printed name

Title Date

THE APPRENTICESHIP COMMITTEE accepts and approves the employer as qualified to train apprentices under its standards in the designated occupation.

[SIGNED] By

Printed name

Title Date

Effective until:

- Revoked**
- End of Project** (Enter project name and address in Area Covered above)
- Date**
Date
- Other**
Specify

Accepted:
DIVISION OF APPRENTICESHIP STANDARDS

EFFECTIVE DATE

[SIGNED] By Date

Apprenticeship Consultant

REMARKS:

STATE OF CALIFORNIA
DEPARTMENT OF INDUSTRIAL RELATIONS
DIVISION OF APPRENTICESHIP STANDARDS

AGREEMENT TO TRAIN APPRENTICES

District No. _____

DAS File No. _____

NAME OF EMPLOYER				
MAILING ADDRESS (STREET AND NUMBER)	CITY	STATE	ZIP CODE	TELEPHONE NUMBER
ADDRESS OF TRAINING LOCATION (IF DIFFERENT)				
OCCUPATION(S)				O*Net Code
NAME OF APPRENTICESHIP COMMITTEE AND STANDARDS				
AREA COVERED BY APPRENTICESHIP STANDARDS or NAME AND ADDRESS OF PROJECT				

THE OFFICIAL, whose signature follows, agrees on behalf of the above named employer to train apprentices in the designated occupation in accordance with the apprenticeship standards and apprentice agreement and to comply with the provisions thereof.

[SIGNED] By _____

Printed name _____

Title _____ Date _____

THE APPRENTICESHIP COMMITTEE accepts and approves the employer as qualified to train apprentices under its standards in the designated occupation.

[SIGNED] By _____

Printed name _____

Title _____ Date _____

Accepted:
DIVISION OF APPRENTICESHIP STANDARDS

Effective until:

- Revoked
- End of Project (Enter project name and address in Area Covered above)
- Date _____
Date
- Other _____
Specify

EFFECTIVE DATE

[SIGNED] By _____ Date _____

Apprenticeship Consultant

REMARKS:

MUST be signed by both Committee and DAS prior to submission

STATE OF CALIFORNIA
DEPARTMENT OF INDUSTRIAL RELATIONS
DIVISION OF APPRENTICESHIP STANDARDS

D. O.	FILE NUMBER

A	B	C	D	E	Official Use
Gender	Ethnic	Dependents	Education	Yrs Employ	STATUS



State of California -- Department of Industrial Relations --DIVISION OF APPRENTICESHIP STANDARDS

APPRENTICE AGREEMENT

APPRENTICE LAST NAME, FIRST NAME MIDDLE			SOCIAL SECURITY NUMBER		
APPRENTICE ADDRESS (NUMBER AND STREET / CITY, STATE & ZIP)			BIRTHDATE (mm/dd/yyyy)		F - VETERAN Yes: <input type="checkbox"/> No: <input type="checkbox"/>
OCCUPATION			COUNTY OF RESIDENCE		
O*Net code					
TERM OF APPRENTICESHIP Hours Within Years		STRAIGHT TIME Hours per day: 8 Hours per week: 40			

This agreement is between the above named apprentice employed by the below named employer, and

PROGRAM SPONSOR

AGREEMENT: The undersigned parties mutually agree that they will use their best endeavors to secure employment and training for the apprentice. The apprentice agrees to perform satisfactorily all work and learning assignments. The provisions of the Apprenticeship Standards for the above occupation adopted by the program sponsor and approved by the Chief of the Division of Apprenticeship Standards are hereby made a part of this agreement. An official copy of the standards is on file in the headquarters of the Division of Apprenticeship Standards. This apprentice agreement will continue in effect until the training is completed or otherwise terminated in accordance with the standards.

The apprentice commences participation under these standards on the date of execution of this agreement by the Apprentice. The signatory apprentice is credited with having _____ months toward completion of the term of apprenticeship. The apprentice is expected to complete training on or about _____, 20____, upon satisfactory completion of the total remaining hours of on-the-job training and hours and/or units of related and supplemental instruction.

APPRENTICE: I, the undersigned apprentice, understand and agree that there is a valid and reasonable necessity that those academic records accumulated throughout related and supplemental instruction during my period of apprenticeship be made available to the apprenticeship committee. Further, I agree to release to the apprenticeship committee any other academic records which I feel may enhance my status as an apprentice.

I, the undersigned apprentice, hereby request that the Administrator of Apprenticeship terminate any other apprenticeship agreements in which I am currently registered.

Executed this _____ day of _____, 20____ by _____
DAY MONTH YEAR SIGNATURE OF APPRENTICE

AGREED TO BY THE EMPLOYER

SIGNATURE OF PARENT OR GUARDIAN (IF APPRENTICE IS 16 OR 17)

AGREED TO AND APPROVED BY, FOR THE COMMITTEE

SIGNATURE OF EMPLOYER OR ITS REPRESENTATIVE TITLE

NAME OF EMPLOYER
ADDRESS

SIGNATURE -- SECRETARY / CHAIR / COORDINATOR DATE

ACCEPTED BY DAS

SIGNATURE -- APPRENTICESHIP CONSULTANT DATE

for unilateral programs only]
 This agreement is approved by _____

for the Administrator of Apprenticeship

TO THE APPRENTICE: California Civil Code Sec. 1798.17 requires State agencies which collect personal information to indicate the authority under which the data are requested. If personal information not specifically authorized by law is requested, individuals must be informed that supplying the information is voluntary. It also provides that state agencies may change or modify records at the request of the individual.

Questions C and E below are voluntary. All others are authorized by law, as indicated by the reference in each section. If the authorized questions are not answered, the apprentice agreement cannot be accepted.

The Division hopes, through collection of this data, to improve the apprenticeship program both for those presently enrolled and for future apprentices. Thank you.

CALIFORNIA APPRENTICE QUESTIONNAIRE (USE INK OR BALLPOINT PEN)

A. Gender
 Male Female
(Cal. Code of Regulations, Title 8, Ch. 2, Sec. 215)

B. Ethnic or Race Derivation (Check only one)

1 **WHITE (Not of Hispanic Origin)** -- A person having origins in any of the original peoples of Europe, North Africa or the Middle East.

2 **BLACK (Not of Hispanic Origin)** -- A person having origins in any of the Black racial groups of Africa.

ASIAN OR PACIFIC ISLANDER -- A person having origins in any of the original peoples of the Far East, Southeast Asia, the Indian Subcontinent or the Pacific Islands. The area includes, for example, China, Japan, Korea and Samoa.

A Asian Asian Indian

B Asian Bangladeshi

C Asian Chinese

D Asian Cambodian

6 Asian Filipino

E Asian Hmong

I Asian Indonesian

J Asian Japanese

K Asian Korean

L Asian Laotian

M Asian Malaysian

P Asian Pakistani

R Asian Sri Lankan

T Asian Taiwanese

U Asian Thai

V Asian Vietnamese

F Native Hawaiian Fijian

G Native Hawaiian Guamanian

H Native Hawaiian Hawaiian

S Native Hawaiian Samoa

W Native Hawaiian Tongan

4 **AMERICAN INDIAN OR ALASKAN NATIVE** -- A person having origins in any of the original peoples of North America, and who maintains cultural identification through tribal affiliation or community recognition.

7 **HISPANIC** -- A person of Mexican, Puerto Rican, Cuban, South Central American or other Spanish culture or origin, regardless of race.

(Cal. Labor Code, Ch. 4, div. 3, Sec. 151)

C. Number of Dependents (Do not count yourself)

0 None 4 Four

1 One 5 Five

2 Two 6 Six or More

3 Three

(Voluntary)

D. Highest Year of Education Completed

1 8th Grade or less 6 1 Year of College

2 9th Grade 7 2 Years of College

3 10th Grade 8 3 Years of College

4 11th Grade 9 4 or more Years of College

5 12th Grade (or GED Certificate)

(Cal. Labor Code, Ch. 4, div. 3, Sec. 3076.3)

E. Number of Years You Have Been Employed Full Time to Date (Except for Military Service)

0 None

1 Less Than 1 Year

2 1 But Less Than 2 Years

3 2 But Less Than 3 Years

4 3 But Less Than 4 Years

5 4 But Less Than 5 Years

6 5 Years or More

(Voluntary)

F. Have You Served on Active Duty (other than reserve status) in the U. S. Armed Forces?

Yes No

If yes, Please Enter:

Month and Year Entered _____

Month and Year Separated _____

Total Months served on Active Duty _____

Apprentice's Signature _____



REQUEST FOR DISPATCH OF AN APPRENTICE – DAS 142 FORM

DO NOT SEND THIS FORM TO DAS

You may use this form to request dispatch of an apprentice from the Apprenticeship Committee in the craft or trade in the area of the public work. Go to: <http://www.dir.ca.gov/databases/das/pwaddrstart.asp> for information about programs in your area and trade. You may also consult your local Division Apprenticeship Standards (DAS) office whose telephone number may be found in your local directory under California, State of, Industrial Relations, Division of Apprenticeship Standards. **Except for projects with less than 40 hours of journeyman work, you must request and employ apprentices in no less than 8 hour increments.**

Date: _____	Contractor Requesting Dispatch:
To Applicable Apprenticeship Committee:	Name: _____
Name: _____	Address: _____
Address: _____	_____
_____	License No. _____
Tel. No. _____ Fax No. _____	Tel. No. _____ Fax No. _____

Project Information:

Contract No. _____

Name _____ **of** _____ **the** _____ **Project:** _____

Address: _____

Dispatch Request Information:

Number of Apprentice(s) Needed: _____ **Craft or Trade:** _____

Date Apprentice(s) to Report: _____ **(72 hrs. notice required)** **Time to Report:** _____

Name of Person to Report to: _____

Address to Report to: _____

*You may use this form to make your written request for the dispatch of an apprentice. Requests for dispatch must be in writing and submitted at least 72 hours in advance (excluding weekends and holidays) via first class mail, fax or email. **Proof of submission may be required.** Please take note of California Code of Regulations, Title 8, § 230.1 (a) for all applicable requirements regarding apprenticeship requests and/or visit <http://www.dir.ca.gov/DAS/DASApprenticesOnPublicWorksSummaryOfRequirements.htm>*

DAS 142 (Revised 04/14)



Documents Required During the Life of the Construction Project

1. CAC-2- Training Fund Contribution Form:

- a) All Contractors must submit a CAC-2 Form monthly for the prior month's hours.
- b) This form is now available to be filled out on the DIR website. The previous CAC- 2 form is to be disregarded. CAC-2 forms **must** be done electronically. The link is as follow: <https://www.dir.ca.gov/das/tf/cac2.asp>. You must enter all requested information in order to ensure successful submission and processing of your payment. You will need to have a working printer currently connected to your computer in order to print the complete paper form in the end of this session that you will upload in to LCPtracker.net and send with your payment when mailed. The address is as follows:

**State of California
Department of Industrial Relations
California Apprenticeship Council
P.O. Box 511283
Los Angeles, CA 90051-7838**

- c) If applicable and fringes are paid directly to an approved JATC or Union Shop please state so and fill out on the Training Fund Contribution Union Contractor form that is provided and available to be downloaded on LCPtracker. Filled out forms are uploaded into LCPtracker.net under the e-Documents tab.

2. Training Fund Contribution Letter Form:

- a) All Contractors must submit a Training Fund Contribution Letter monthly for the prior month's hours.
- b) If applicable and fringes are paid directly to an approved Union Shop please submit the Union Status Letter stating that the Contractor is up to date with all fringe and training fund contributions for the requested month. The letter should specify the month, project name, and project number.
- c) If you can't provide a letter and the DAS has not been updated with your contribution at Contractor may provide a copy of a **cancelled** check submitted to the proper JATC or the DAS with the amount that matches that on the CAC-2. You may check the status of your contributions submitted to DAS online at: <http://www.dir.ca.gov/CAC/trainingfund/Tfsearch.html>. This may also be submitted in lieu of the Training Fund Contribution Letter.

3. Certified Payroll Reports CPR's and/or Non-Performance Reports:

- a) To be submitted by all Contractors working on the project to the City of Sacramento and the Department of Industrial Relations Electronic Certified Payroll Records site.
- b) The reports submitted to the City of Sacramento are submitted through the contracted electronic reporting program, LCPtracker.net, which can be found online at www.lcptracker.net. If you don't already have a user name and password for this website please contact your labor compliance officer with the City of Sacramento to be set up.
- c) The Electronic Certified Payroll Records for Contractors can be found at the following link: <https://apps.dir.ca.gov/ecpr/DAS/AltLogin>
- d) Submit CPR/NPR weekly; starting (10) calendar days after the close of your pay period. This is when you begin onsite/offsite "craft" labor. This may mean you have weeks in between work on a particular job. NPR's will need to be submitted for that timeframe.

4. Apprenticeship Certification and/or Apprentice Agreement:

- a) The first time an apprentice is listed on a certified payroll report an "Apprenticeship Certification" or Apprentice Agreement (DAS-1 form) must be submitted for each apprentice utilized.
- b) Please upload the Apprenticeship Certification or DAS-1 form in the e-Documents section of LCPtracker.net, add the apprentice ID and pertinent information under the employee information and notify the labor compliance officer in your department that approval is need prior to certification of payroll.

5. Miscellaneous Documents:

- a) Authorization for Deductions:
 - i. Voluntary deductions require an Authorization for Deductions form; garnishments require a copy of notice (redact personal information). A form has been provided on LCPtracker to address other deductions that are recorded on the Certified Payroll Reports submitted.
- b) Receipt for Payment of Back Wages:
 - i. For use when wage errors require supplemental wage payment (s).

**FORMS REQUIRED DURING
THE LIFE OF THE
CONSTRUCTION PROJECT**



State of California

Department of Industrial Relations

CA.gov

Contact DIR

Press Room

Go to Search

Home

Labor Law

Workplace Safety

Workers' Comp

Self Insurance

Apprenticeship

Director's Office

Boards

Electronic Certified Payroll Records - Contractors

Welcome to the new online CMU Payroll Records Application.

- First time users will need to setup their account using the "First Time User button".
- You will need your Contractor ID (CSLB# or Professional #) to create an account.

The PWC 100 is an online notification system that requires public agencies to submit detailed public works project information (Awards) to the Department of Industrial Relations (DIR). Once the Award is in the system, Contractors will need to report their Certified Payroll Records.

Contractors will be able to upload Certified Payroll Records (CPRs) and Statements of Employer Payments (PW 26) through the eCPR application using PDF format. Prime contractors will be able to add their subcontractors to an Award so that subcontractors can upload their CPRs using the eCPR application. In order to upload CPRs and other payroll documents, contractors must be associated with one or more Awards.

If you have any questions, please contact CMU at PWC100@dir.ca.gov

Email Address:

Password:

 Remember me on
this computer

To create an account
please select the
First Time User
button above.

[Home](#) |
 [About DIR](#) |
 [Contact DIR](#) |
 [Site Map](#) |
 [Conditions of Use](#) |
 [Disability accommodation](#)

[Disclaimer](#) |
 [Archives](#) |
 [Privacy Policy](#) |
 [Help](#) |
 [Public Records Act](#) |
 [Frequently Asked Questions](#)

Copyright © 2013 State of California

<https://apps.dir.ca.gov/ecpr/DAS/AltLogin>



▶ CAC - Training Fund Contributions

You must enter all requested information in order to ensure successful submission and processing of your payment.
Training Fund Contributions are due on the 15th of each month.

All fields with * are required.

You must use the **BUTTON ON** the bottom of the page to submit for an invoice coupon.

TO NAVIGATE BETWEEN FIELDS, DO NOT HIT RETURN OR ENTER KEY AFTER EACH ENTRY. USE THE TAB KEY INSTEAD.

You need to have a working printer currently connected to your computer in order to print the complete paper form in the end of this session so that you can mail it with your payment.

Training Fund Contributions Form CAC2

Date:

[CLEAR FORM](#)

Contractor/Sub Contractor making contributions	Contractor	Period covered by contribution (from – to)	Jobsite Location (including County)
* Name:	* License Number:	* Period Start:	If applicable, give name of school, hospital, building, etc.
* Address:	* Contract/Project Number	* Period End: (MM/DD/YYYY)	Comments:
* City:			
* State:			
* ZIP:			

* Name of the submitting party:	* Submitter's Title:	* Submitter's Email:	* Submitter's Phone: e.g., (999) 999-9999

Instructions: You may want to use the keyboard TAB key to navigate the fields and the Up ^ | Down V ARROW keys to select a list item.

	* County of Work	* Classification	* Hours (max: 9,999.99)	* Rate (max: \$9.99)	Amount
*1)	Select a county	Select an occupation		\$	\$ 0.00
2)	Select a county	Select an occupation		\$	\$ 0.00
3)	Select a county	Select an occupation		\$	\$ 0.00
4)	Select a county	Select an occupation		\$	\$ 0.00

5)	Select a county	Select an occupation		\$	\$0.00
6)	Select a county	Select an occupation		\$	\$0.00
TOTAL AMOUNT: \$ 0.00

When done with some or all the entries above please carefully review and then enter the code you see below:



The electronic submission of the CAC-2 Form is to be used in place of the previous CAC-2 Form that was submitted on LCPtracker. This form can be retrieved at: <https://www.dir.ca.gov/das/tf/cac2.asp>. You need to have a working printer currently connected to your computer in order to print the complete paper form in the end of this session so that you can mail it with your payment. Payments are to be mailed to State of California, Department of Industrial Relations, California Apprenticeship Council, and P.O. Box 511283, Los Angeles, CA 90051-7838

AUTHORIZATION FOR PAYROLL DEDUCTION

Project Name:
Project Number:
Employee Name:

- 1) Reason for Deduction:
Percentage/Amount of Deduction: % **OR \$\$** Start Date
Frequency of Deduction:
Termination Date:

- 2) Reason for Deduction:
Percentage/Amount of Deduction: % **OR \$\$** Start Date
Frequency of Deduction:
Termination Date:

- 3) Reason for Deduction:
Percentage/Amount of Deduction: % **OR \$\$** Start Date
Frequency of Deduction:
Termination Date:

- 4) Reason for Deduction:
Percentage/Amount of Deduction: % **OR \$\$** Start Date
Frequency of Deduction:
Termination Date:

- 5) Reason for Deduction:
Percentage/Amount of Deduction: % **OR \$\$** Start Date
Frequency of Deduction:
Termination Date:

- 6) Reason for Deduction:
Percentage/Amount of Deduction: % **OR \$\$** Start Date
Frequency of Deduction:
Termination Date:

Use additional copies of this form if necessary.

I authorize (Employer):
to process the deductions from my payroll as noted above.

Employee Signature: _____ Date Signed: _____

Instructions:

- 1) Submit into LCPtracker
- 2) Keep signed originals

Contractors Certificate of Completion – Form 264

To be completed by the Prime Contractor at time of completion.

Project Name & Number	
Contractor Name	

I, _____ (Name), _____ (Title) of _____
 _____ (Company Name), declare under penalty of perjury that:

I know of my personal knowledge, and do hereby certify, that the work of the contract described above has been performed, and materials used and installed in every particular, in accordance with, and in conformity to, the contract drawings and specifications.

The contract work is now complete in all parts and requirements, and ready for your final inspection.

I understand that neither the determination by the Engineer-Architect that the work is complete, nor the acceptance thereof by the City, shall operate as a bar to claim against the Contractor under the terms of the guarantee provision of the contract documents.

Executed this _____ day of _____, 20____, at _____, California.

Signature

Title

Date

Checklist of Documents Required for Labor Compliance on LCPtracker.net

- ✓ **PW300** - This is due within 10 days of person meeting and needs to be uploaded. If any changes are made or substitution of sub-contractors are approved a new form should be uploaded and Labor Compliance should be notified.
- ✓ **Authorization Letter for Signing Certified Payroll** - This is due prior to the submission of the first Certified Payroll Report and must be signed.
- ✓ **Checklist of Labor Law Requirements** - prime due this on or before person meeting, subs need to have this finished within 10 days of person meeting. All boxes must be checked and it must be signed.
- ✓ **Fringe Benefit Statement** - due with first CPR and must be submitted for each subcontractor as well. ALL FRINGES TO BE REPORTED WITH HOURLY AMOUNT.
- ✓ **DAS140** - due prior to commencing work on a project (one for each determination)
- ✓ **DAS142** - due 72 hours prior to the report date on a project (one for each determination)
- ✓ **CAC2** - due monthly- one for each determination (due on the 15th day of the month for work performed during the preceding month) If Union Contractor please upload for with amounts paid and where money was paid to even if it is not the CAC.
- ✓ **Training Fund Contribution Confirmation Letter** - this is due monthly for the duration of the project. Both CAC-2 and Training Fund Contribution Letters are to be uploaded to LCPtracker.net.
- ✓ **CPR's**- Certified payroll is due within 10 days of pay period end date

LCPtracker.net phone support is available at (714) 669-0052 Option 4; if they do not pick up please leave a message and they will get back to you. All calls are logged in with a date and time, but if you don't leave a message you will not get a phone call back. **E-mail support is available at support@lcptracker.com.** To assist those at support please include your User ID, a direct call back number, contact name and a brief description of the issue you are facing.

All forms are available under the e-Documents tab on LCPtracker. It is best practice to use the forms that have been provided to you under that e-docs tab to increase efficiency in processing pay request and remain compliant.



Helpful Links and Contact Information:

1. Department Of Industrial Relations (DIR):

Web-Link: <http://www.dir.ca.gov/>

Contact DIR: <http://www.dir.ca.gov/Contactus.html>

2. Division of Labor Standards Enforcement (DLSE):

Web-Link: <http://www.dir.ca.gov/dlse/dlsepublicworks.html>

3. Division of Apprenticeship Standards (DAS):

Web-Link: <http://www.dir.ca.gov/das/das.html>

Apprentice Certification:

Web-Link: <http://www.dir.ca.gov/das/appcertpw/AppCertSearch.asp>

CAC Public Works Training Fund Contributions:

Web-Link: <http://www.dir.ca.gov/CAC/trainingfund/Tfsearch.html>

4. California General Prevailing Wage Determination:

Web-Link: <http://www.dir.ca.gov/OPRL/pwd/> (Journeyman)

<http://www.dir.ca.gov/OPRL/PWAppWage/PWAppWageStart.asp> (Apprentice)

5. Davis Bacon Wage Determination Rates:

Web-Link: <http://www.wdol.gov/dba.aspx>

6. Public Works Information- Frequently Asked Questions:

Web-Link: <http://www.dir.ca.gov/das/publicworksfaq.html>

7. LCPtracker.net

Web-link: <https://lcpprod.lcptracker.net/Lcp/WebForms/Login.aspx>

Support Phone Number: 714-669-0052 Option 4

E-mail: support@lcptracker.com

THINGS TO REMEMBER:

Labor Compliance Forms due Prior to Work Beginning (Prime and all Sub Tier Contractors)

- 1) **Authorized Letter for Signing Certified Payroll** (Original signature required)
- 2) **List of Trades and/or Crafts**
- 3) **PW-300- List of all sub-contractors and suppliers.** (This **must be** updated if changes occur and **all contractors** listed must have a **DIR registration number** prior to commencing work on the project.)
- 4) **Checklist of Labor Law Requirements-** (All boxes checked and signed)
- 5) **Public Works Contract Award Information (DAS 140)** (With verified proof of service)
- 6) **Request for Dispatch of an Apprentice (DAS 142)** (With verified proof of service)
- 7) **Fringe Benefit Statement Form-**(For Each Determination)
(Due before first Certified Payroll and then only when a change occurs)
- 8) **Authorization for Payroll Deduction** (Original signature required)
(Deductions other than standard deductions must be authorized by the employee)

Labor Compliance Forms Due Weekly:

- **Certified Payroll Form** (LCP Tracker Electronic Payroll and upload of payroll to DIR website)
 - **Statement of Compliance** (LCP Tracker Electronic Payroll)
 - **Statement of Non-Performance** (Due when work is not performed once on job- site)
- ✓ Work over 8 hours in a day or 40 hours in a week must be paid at the overtime rate. Refer to wage determination that is provided by the DIR for the applicable rate.
- ✓ Certified payroll records must be numbered **consecutively**, starting with the first week work is physically performed on site
- ✓ Last certified payroll must be marked **"FINAL"**.

Training Fund Contribution forms are due **monthly** beginning immediately after work has been performed on site.



Single Asterisk (*):

Effective until superseded by a new determination issued by the Director of Industrial Relations. Contact the Division of Labor Statistics and Research for specific rates at (415) 703-4774 for the new rates after 10 days from the expiration date, if no subsequent determination is issued.



Double Asterisks ():**


The rate to be paid for work performed after this date has been determined. If work will extend past this date the new rate must be paid and should be incorporated in contracts entered into now. Contact the Division of Labor Statistics and Research for specific rates at (415) 703- 4774.



Employee Interviews on job site:

Interviews are done to obtain information to verify correct wages are being recorded on the certified payrolls for the given craft/classification and to ensure contract compliance.

CAD FILE: P:\Projects\2015-CAD30_Proj\15125500 - Vinci Avenue Bridge\CADD\Sheets\VINCI_C-2.dwg

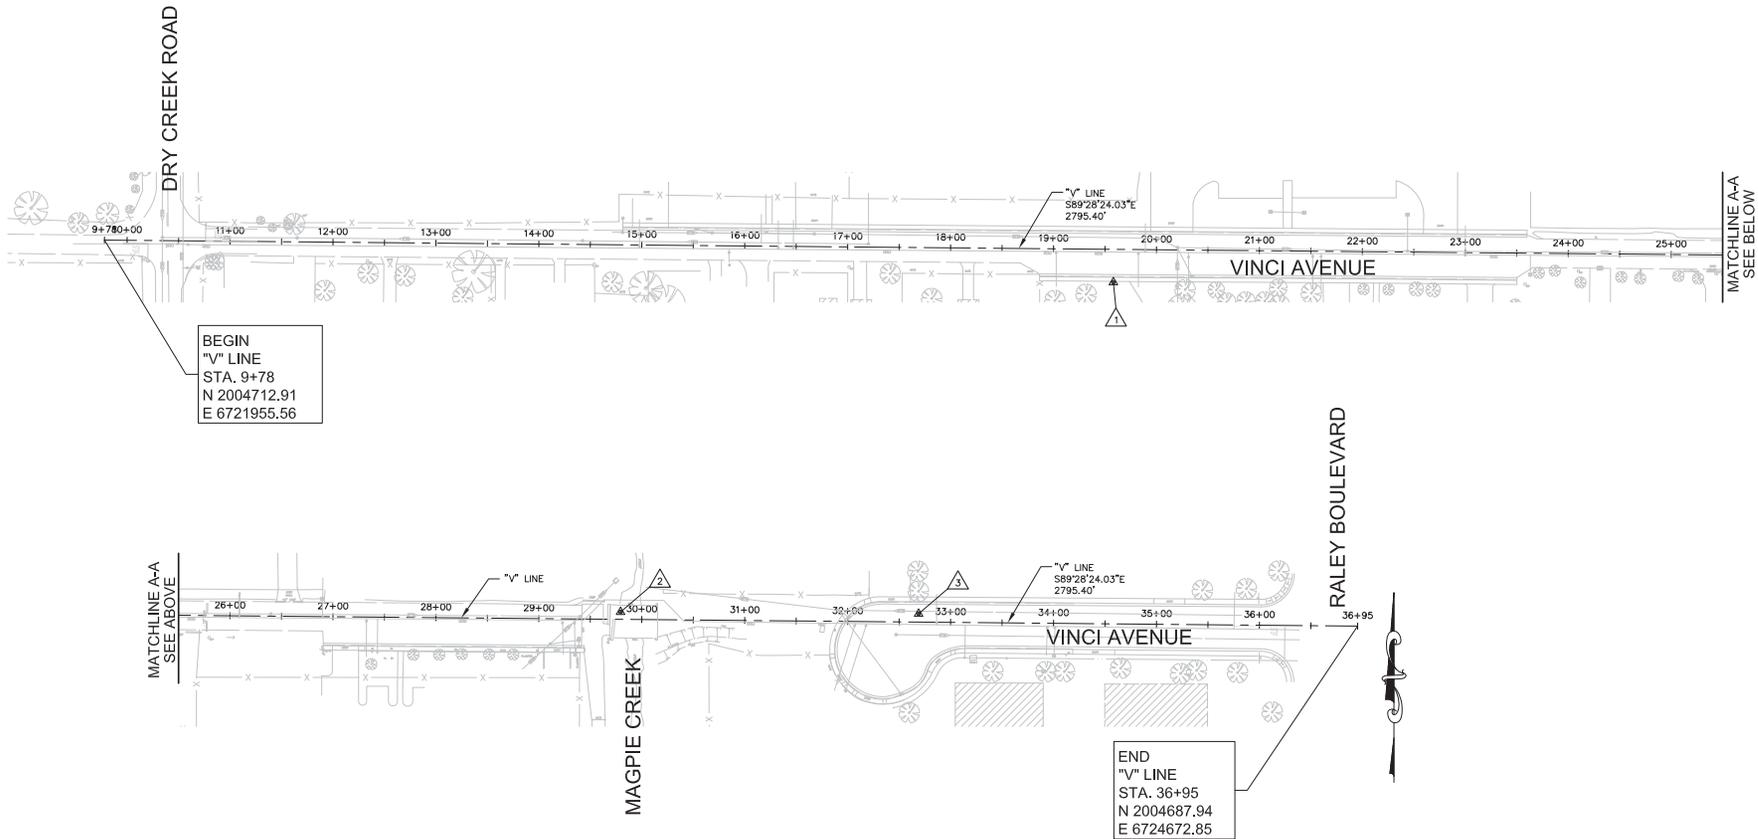

POINT No.	NORTHING	EASTING	ELEVATION	DESCRIPTION
△	2004671.96	6722935.64	----	BM
△	2004701.61	6723956.92	48.35	RP3 X IN BRIDGE
△	2004699.89	6724246.42	47.69	RP1

REVISIONS			
NO.	DESCRIPTION	DATE	BY

BENCH MARK	ELEV.
DESCRIPTION SEE SHEET C-1	

FIELD BOOK

SCALE
HORIZ. 1"=60'
VERT. N/A

CITY OF SACRAMENTO
DEPARTMENT OF PUBLIC WORKS



DRAWN BY: _____ DATE: 7/30/2015
 DESIGNED BY: _____ R.C.E. DATE: 7/30/2015
 CHECKED BY: _____ R.C.E. DATE: 7/30/2015



IMPROVEMENT PLANS FOR
VINCI AVENUE BRIDGE AND ROADWAY
IMPROVEMENTS
 PROJECT CONTROL DRAWING

SHEET No.
 2 of 11
 SHEET
 C-2
 OF
 6

CAD FILE: P:\Tech\2015-CAD3D_Proj\15125500 - Vinci Avenue Bridge\CADD\Sheets\VINCI C-3AC-7.dwg

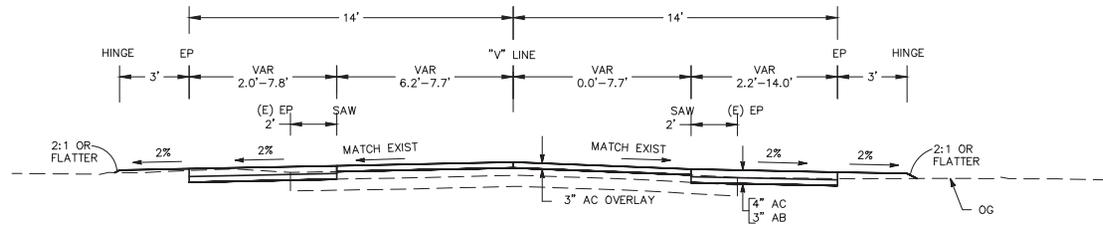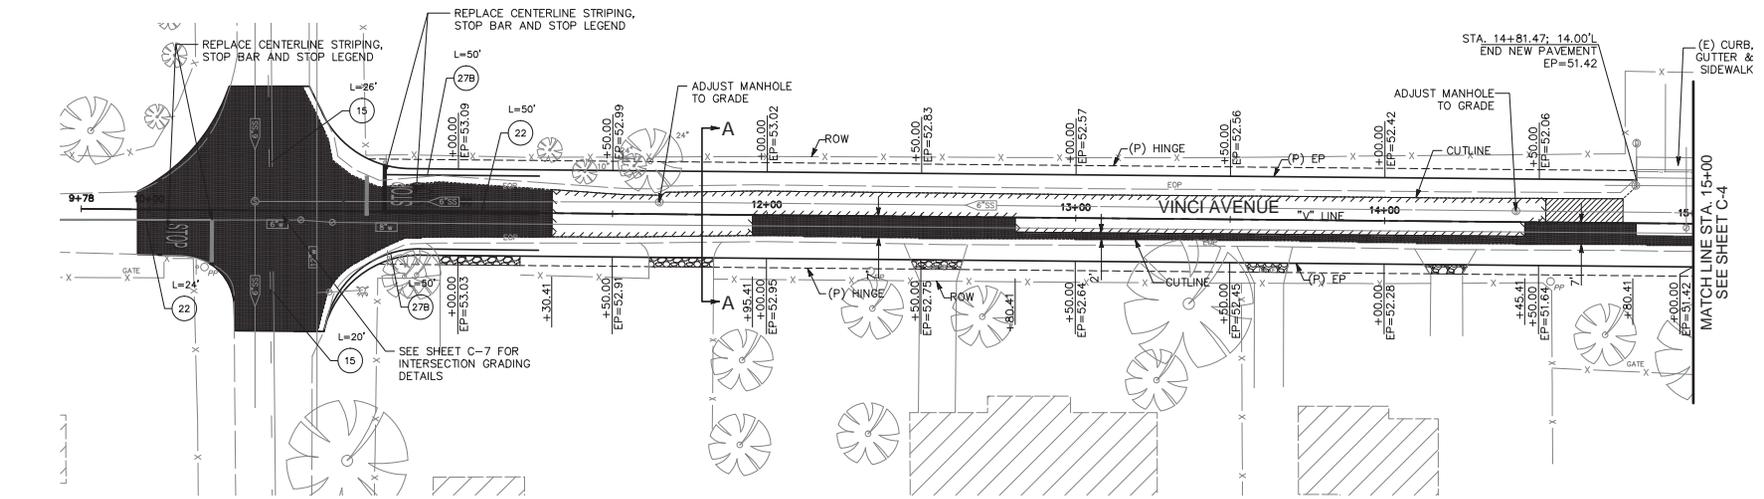

SECTION A-A - VINCI AVENUE

LEGEND

- 4" GRIND OF EXISTING PAVEMENT
- GRAVEL DRIVEWAY CONFORM (6" AB)
- 25' TRANSITION BETWEEN 3" OVERLAY AND EXISTING PAVEMENT ELEVATION
- OVERLAY EXISTING AC PAVEMENT (3")


NO.	REVISIONS DESCRIPTION	DATE	BY

BENCH MARK DESCRIPTION	ELEV.
SEE SHEET C-1	

FIELD BOOK
SCALE
HORIZ. DATE
VERT. DATE

CITY OF SACRAMENTO
DEPARTMENT OF PUBLIC WORKS



DRAWN BY: _____	DESIGNED BY: _____	CHECKED BY: _____
DATE: 9/8/2015	R.C.E. DATE: 9/8/2015	R.C.E. DATE: 9/8/2015

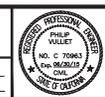

**IMPROVEMENT PLANS FOR
VINCI AVENUE BRIDGE AND ROADWAY
IMPROVEMENTS
LAYOUT AND SECTIONS**

SHEET No. 3 of 11
SHEET C-3
OF

CAD FILE: P:\Tech\2013-CAD3D_Proj\15125500 - Vinci Avenue Bridge\CADD\Sheets\VINCI C-316C-7.dwg

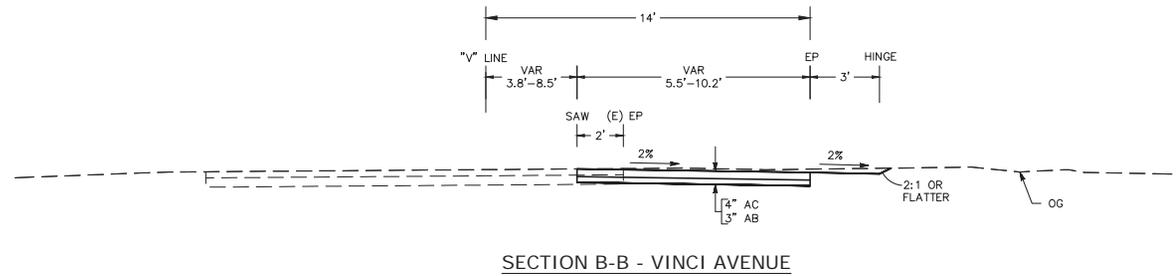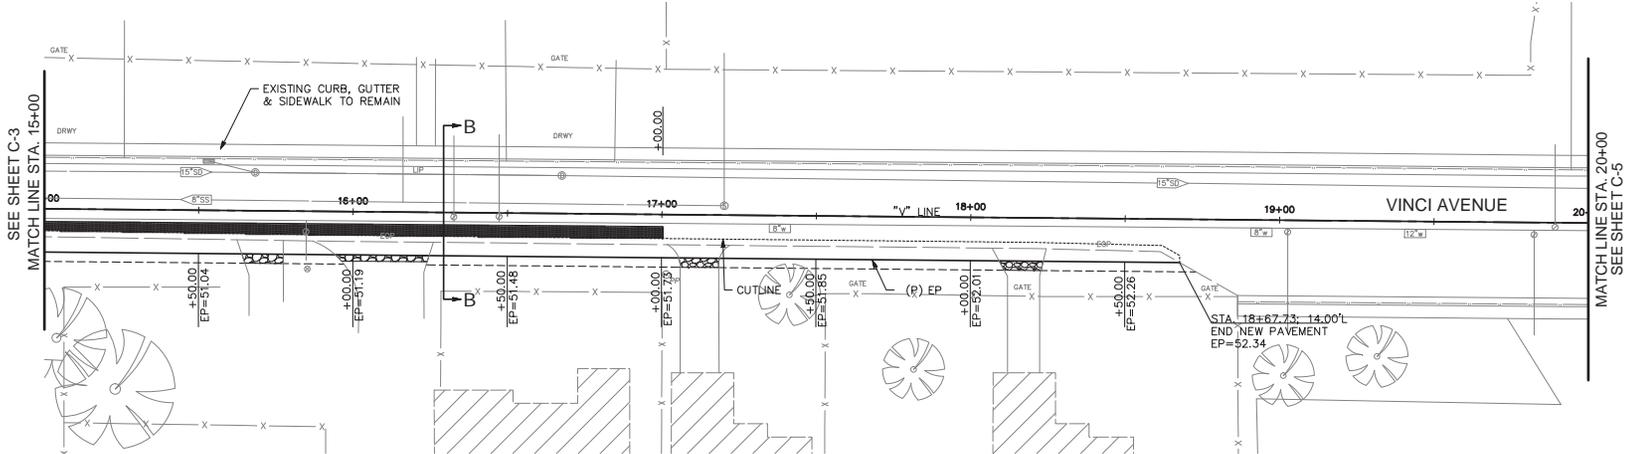

NO.	REVISIONS DESCRIPTION	DATE	BY

BENCH MARK DESCRIPTION	ELEV.
SEE SHEET C-1	

FIELD BOOK
SCALE
HORIZ.
VERT.

CITY OF SACRAMENTO
DEPARTMENT OF PUBLIC WORKS

DRAWN BY:	DESIGNED BY:	CHECKED BY:
DATE 9/8/2015	R.C.E. DATE 9/8/2015	R.C.E. DATE 9/8/2015





IMPROVEMENT PLANS FOR
VINCI AVENUE BRIDGE AND ROADWAY
IMPROVEMENTS
LAYOUT AND SECTIONS

SHEET No. 4 of 11
SHEET C-4 OF
PN: T15125500

9/8/2015 3:26:21 PM

CAD FILE: P:\Tcheta\2013-CAD3D_Proj\15125500 - Vinci Avenue Bridge\CADD\Sheets\VINCI C-316C-7.dwg

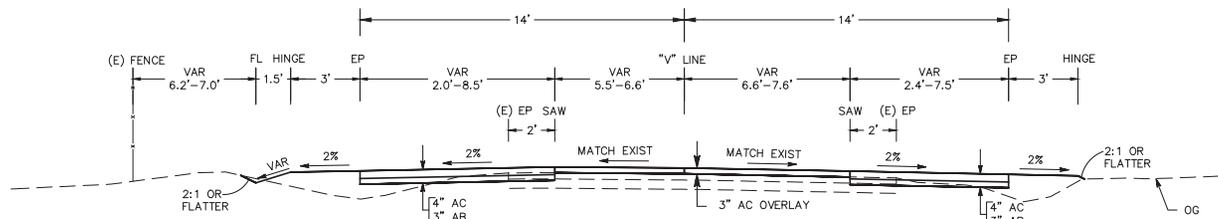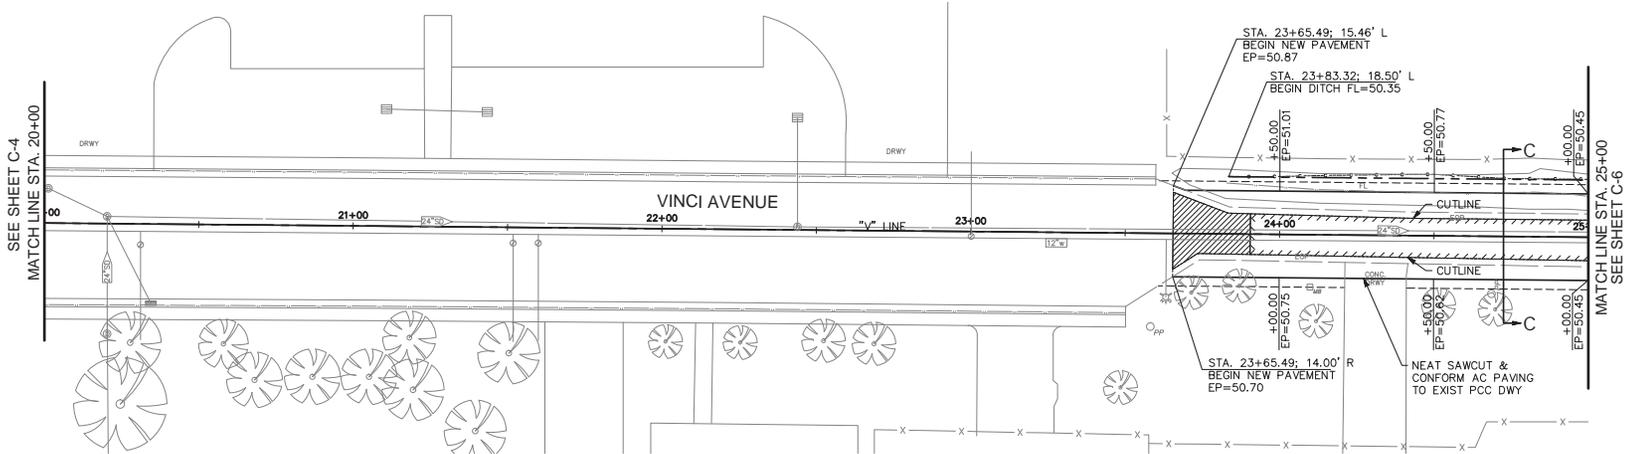

SECTION C-C - VINCI AVENUE

NO.	REVISIONS DESCRIPTION	DATE	BY

BENCH MARK DESCRIPTION	ELEV.
SEE SHEET C-1	

FIELD BOOK
SCALE
HORIZ. DATE
VERT. DATE

CITY OF SACRAMENTO
DEPARTMENT OF PUBLIC WORKS




DRAWN BY: 9/8/2015	DESIGNED BY: R.C.E. DATE 9/8/2015	CHECKED BY: R.C.E. DATE 9/8/2015
--------------------	-----------------------------------	----------------------------------



IMPROVEMENT PLANS FOR
VINCI AVENUE BRIDGE AND ROADWAY
IMPROVEMENTS
LAYOUT AND SECTIONS

SHEET No. 5 of 11
SHEET C-5 OF
PN: T15125500

CAD FILE: P:\Tech\2015-CAD3D_Proj\15125500 - Vinci Avenue Bridge\CADD\Sheets\VINCI C-316C-7.dwg

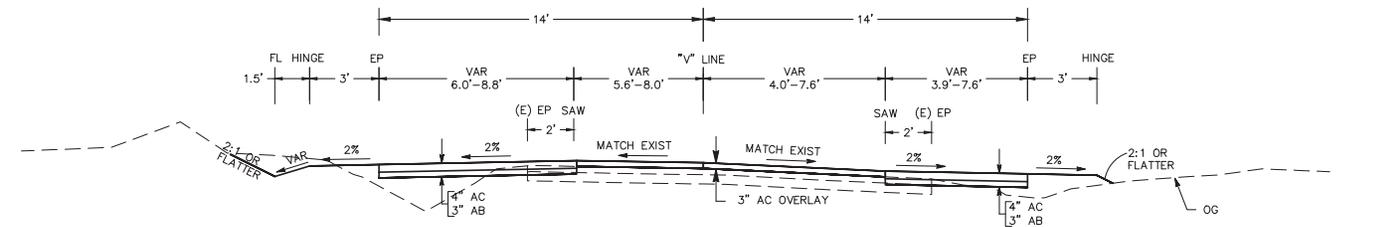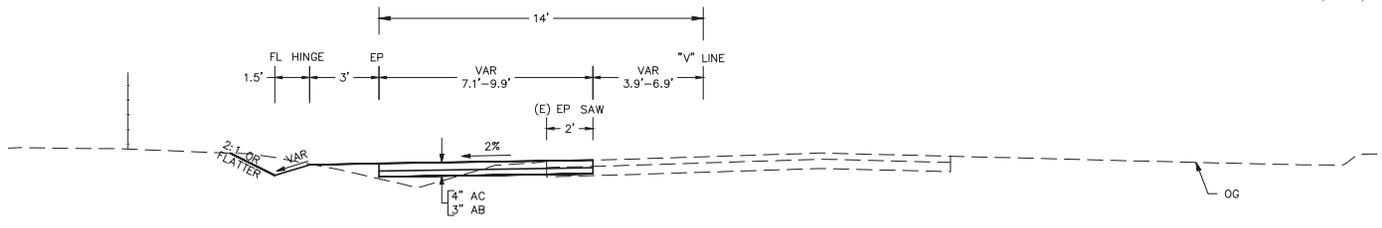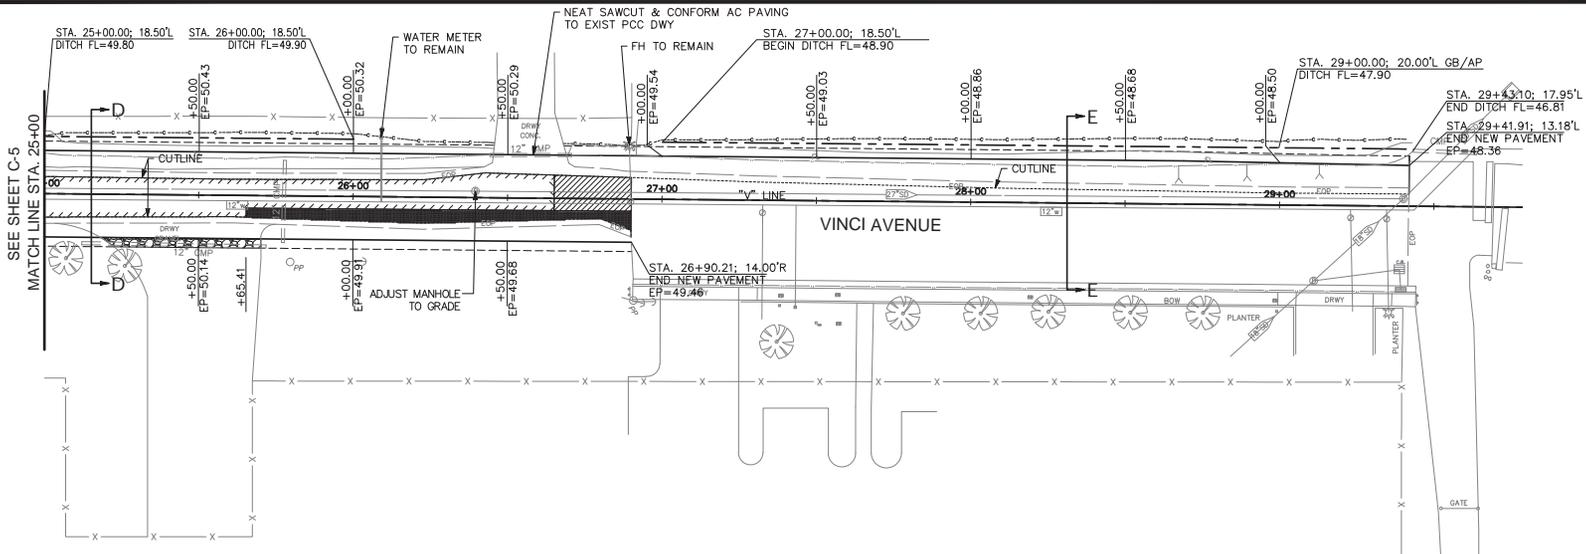


REVISIONS			
NO.	DESCRIPTION	DATE	BY

BENCH MARK DESCRIPTION	ELEV.
SEE SHEET C-1	

FIELD BOOK
SCALE
HORIZ.
VERT.

CITY OF SACRAMENTO
DEPARTMENT OF PUBLIC WORKS


DRAWN BY:	DESIGNED BY:	CHECKED BY:
DATE: 9/8/2015	R.C.E. DATE: 9/8/2015	R.C.E. DATE: 9/8/2015

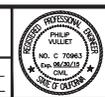

**IMPROVEMENT PLANS FOR
VINCI AVENUE BRIDGE AND ROADWAY
IMPROVEMENTS
LAYOUT AND SECTIONS**

SHEET No.	6 of 11
SHEET	C-6
OF	

CAD FILE: P:\Tech\2013-CAD3D_Proj\15125500 - Vinci Avenue Bridge\CADD\Sheets\VINCI C-316C-7.dwg

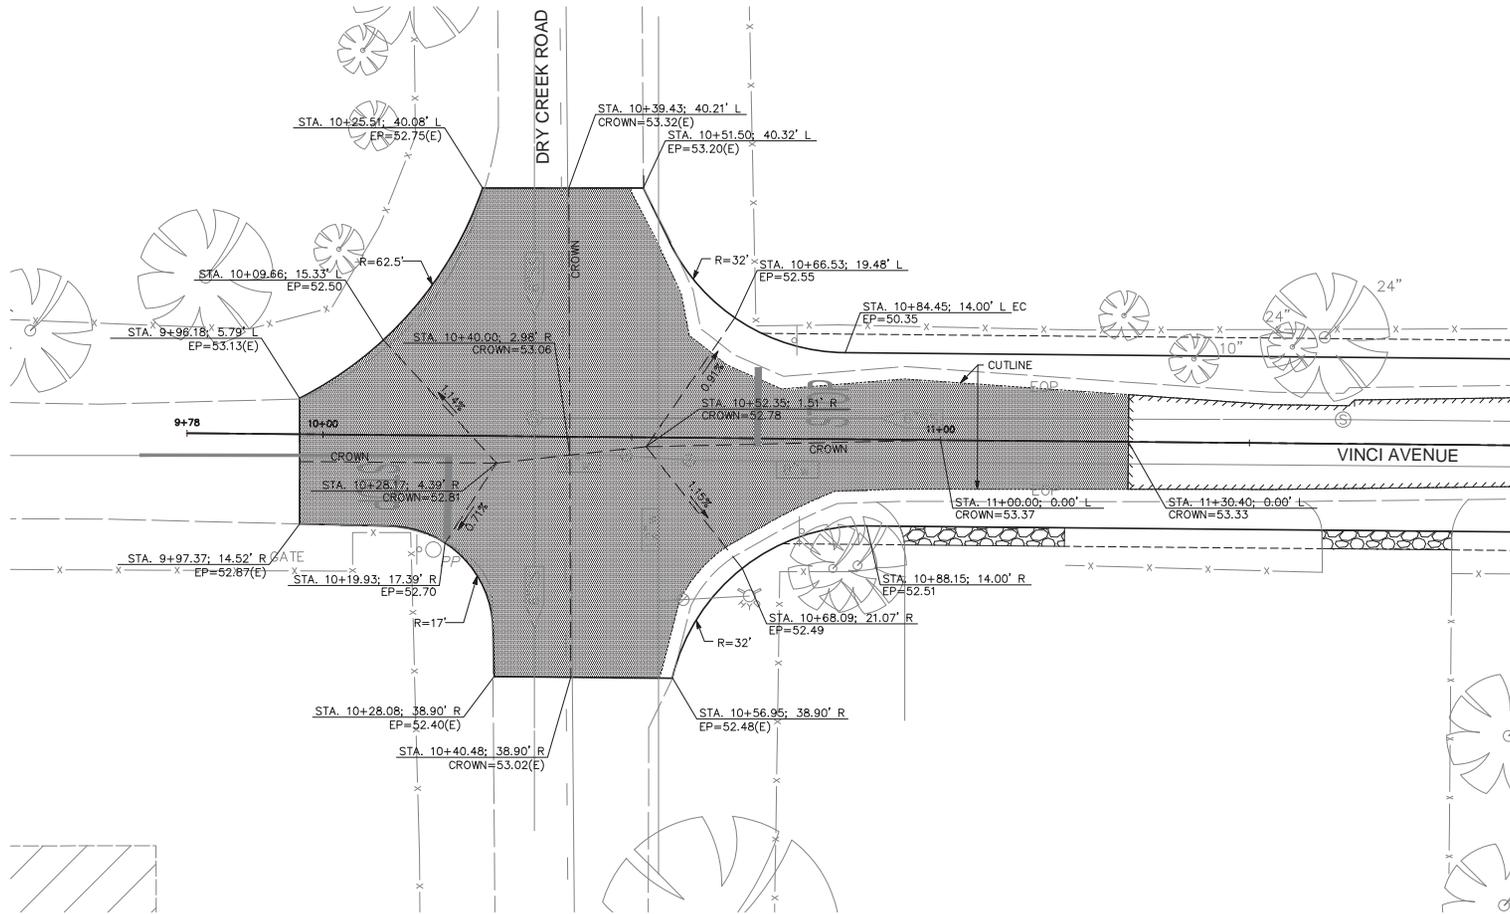

DRY CREEK ROAD INTERSECTION GRADING DETAIL

NO.	REVISIONS DESCRIPTION	DATE	BY

BENCH MARK	ELEV. _____
DESCRIPTION	SEE SHEET C-1

FIELD BOOK	
SCALE	
HORIZ. _____	
VERT. _____	

**CITY OF SACRAMENTO
DEPARTMENT OF PUBLIC WORKS**

DRAWN BY: _____	DESIGNED BY: _____	CHECKED BY: _____
DATE: 9/8/2015	R.C.E. DATE: 9/8/2015	R.C.E. DATE: 9/8/2015



IMPROVEMENT PLANS FOR
**VINCI AVENUE BRIDGE AND ROADWAY
IMPROVEMENTS**
LAYOUT AND SECTIONS

SHEET No. 7 of 11
SHEET C-7
OF —

9/8/2015 3:26:36 PM

CONTRACT SPECIFICATIONS

**For
VINCI AVENUE BRIDGE AND ROADWAY IMPROVEMENTS
(PN: T15125500)**

Bid # B16151131004

For Pre-Bid Information Contact:
Philip Vulliet, Project Manager
pvulliet@cityofsacramento.org

**Bids to be received before
2:00 P.M. September 16, 2015 at:**
City Clerk's Public Counter
New City Hall
915 I Street, 5th Floor
Sacramento, CA 95814

LBE PROGRAM

For information on meeting the City of Sacramento's Local Business Enterprise (LBE) project goal, please contact Jose R. Ledesma, jledesma@cityofsacramento.org

Estimated Construction Cost: **\$245,795.00** Construction Time: **30 Working Days**



Contractor's License Detail for License # 948762

DISCLAIMER: A license status check provides information taken from the CSLB license database. Before relying on this information, you should be aware of the following limitations.

CSLB complaint disclosure is restricted by law (B&P 7124.6) If this entity is subject to public complaint disclosure, a link for complaint disclosure will appear below. Click on the link or button to obtain complaint and/or legal action information.
Per B&P 7071.17 , only construction related civil judgments reported to the CSLB are disclosed.
Arbitrations are not listed unless the contractor fails to comply with the terms of the arbitration.
Due to workload, there may be relevant information that has not yet been entered onto the Board's license database.

Data current as of 9/17/2015 8:12:48 AM

Business Information

ALL-AMERICAN CONSTRUCTION INC
1200 MARKET ST #A
YUBA CITY, CA 95991
Business Phone Number:(916) 870-8312

Entity Corporation
Issue Date 06/14/2010
Expire Date **06/30/2016**

License Status

This license is current and active.
All information below should be reviewed.

Classifications

B - GENERAL BUILDING CONTRACTOR
A - GENERAL ENGINEERING CONTRACTOR

Bonding Information

Contractor's Bond

This license filed a Contractor's Bond with WESTERN SURETY COMPANY.
Bond Number: 62042288
Bond Amount: \$12,500
Effective Date: 06/08/2014
[Contractor's Bond History](#)

Bond of Qualifying Individual

The Responsible Managing Officer (RMO) STOKES JASON RYAN certified that he/she owns 10 percent or more of the voting stock/equity of the corporation. A bond of qualifying individual is **not** required.
Effective Date: 06/14/2010
The Responsible Managing Officer (RMO) STOKES DERREK RUSTY certified that he/she owns 10 percent or more of the voting stock/equity of the corporation. A bond of qualifying individual is **not** required.
Effective Date: 05/17/2013

Workers' Compensation

This license has workers compensation insurance with the STATE COMPENSATION INSURANCE FUND
Policy Number:9137380
Effective Date: 07/21/2015
Expire Date: 07/21/2016
Workers' Compensation History

Other

Personnel listed on this license (current or disassociated) are listed on other licenses.

VINCI AVE BRIDGE AND ROADWAY IMPROVEMENTS (T15125500)
Addendum No. 1

August 26, 2015

To all Potential Bidders:


Attached hereto are addenda items, which shall be incorporated into the bid proposal for above noted project. These changes shall be considered as part of the original documents, as if they were originally provided therein, and as such shall be used as contractual documents. All other terms, conditions, and specifications of the bid remain unchanged. Bidders must acknowledge receipt of this addendum prior to the hour and date specified in the bid request, or as amended, by one of the following methods:

- (a) By acknowledging receipt, on the bid proposal form submitted; or
- (b) By separate letter or email which includes a reference to the bid request and addendum number.

Failure to acknowledge receipt of this addendum in one of the above methods and cause acknowledgment to be received prior to the hour and date specified for receipt of proposals, **may result in rejection of your offer.** If by virtue of this addendum you decide to change an offer already submitted, such change may be made by email or letter, provided such email or letter makes reference to the bid request number and this addendum, and is received prior to the opening hour and date specified.

For any questions related to this Addendum, contact the Project Manager, Philip Vulliet at (916) 808-5092

Respectfully,

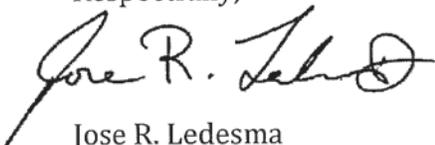

Jose R. Ledesma
Contracts & Compliance Specialist


Enclosure

ADDENDUM NO. 1

DATE 8/26/15

**VINCI AVE BRIDGE AND ROADWAY IMPROVEMENTS
(T15125500)**

ITEM 1 Plan sheet C-6 was inadvertently left out of the plans as originally posted.
Sheet C-6 is attached with this addendum.

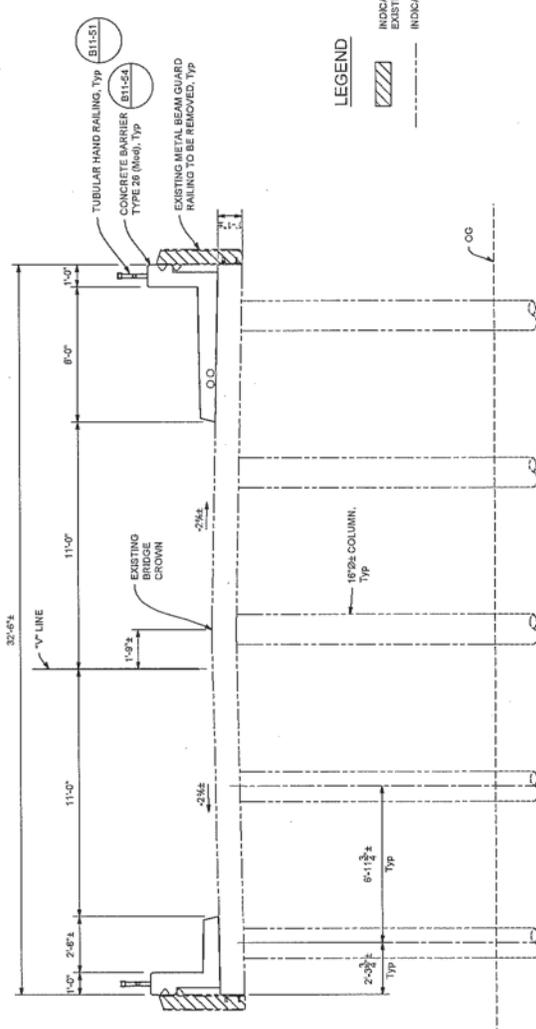


TYPICAL SECTION
3/8" = 1'-0"


LEGEND

INDICATES METAL BEAM GUARD RAILING TO BE REMOVED, EXISTING BOLTS TO REMAIN.

INDICATES EXISTING STRUCTURE

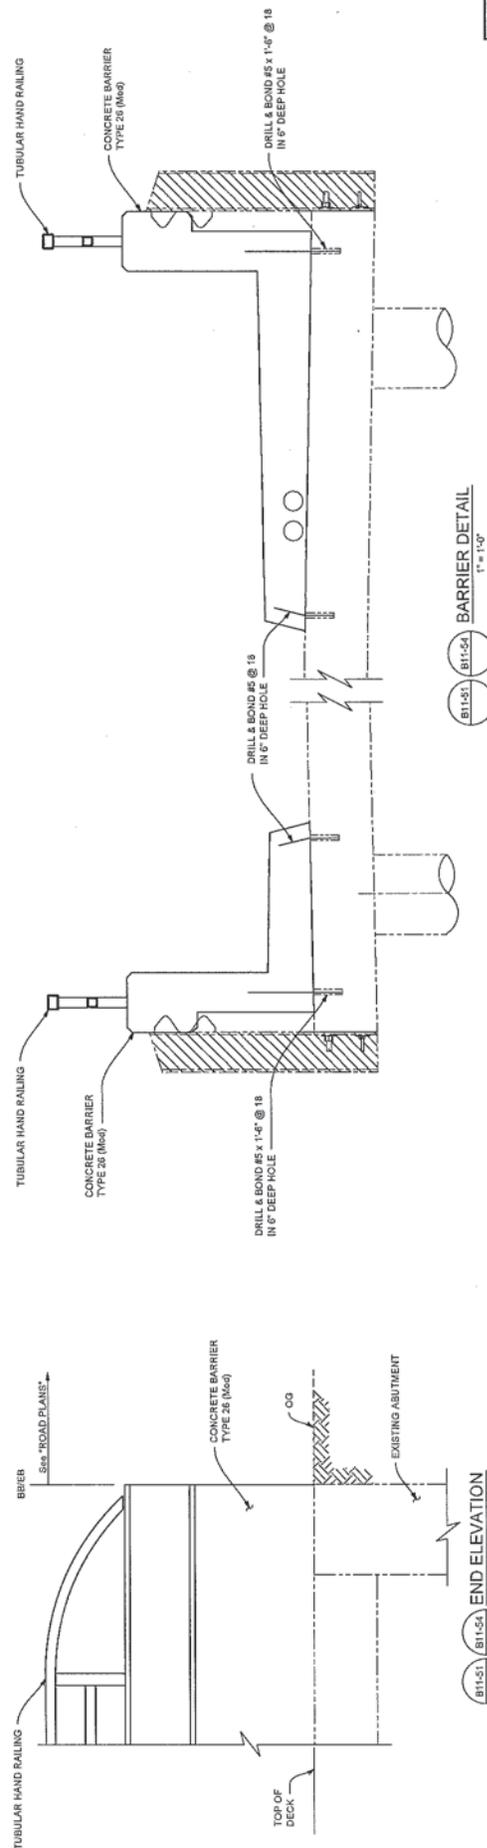

BARRIER DETAIL
1" = 1'-0"

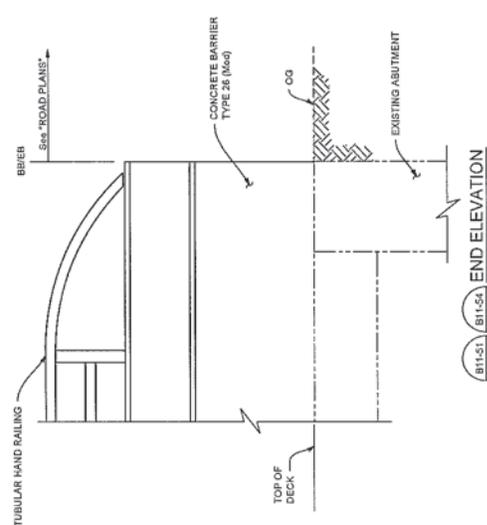

END ELEVATION
1" = 1'-0"

NO.		DATE		BY		REVISIONS	
DESCRIPTION		DATE		BY		REVISIONS	
FIELD BOOK		SCALE		BENCH MARK		ELEV.	
HORIZ. ADJUST		VERT.		DESCRIPTION			
DESIGNED BY: J. PHAM		DATE: 5/25/2015		CHECKED BY: J. HECKY		DATE: 5/27/15	
R.C.E.: C 01809		R.C.E.: S 2783		DATE		DATE	
<p align="center">CITY OF SACRAMENTO DEPARTMENT OF PUBLIC WORKS</p> <p align="center"><i>Civ. E. Fachler</i> REGISTERED CIVIL ENGINEER</p>							
<p align="center">IMPROVEMENT PLANS FOR VINCI AVENUE BRIDGE AND ROADWAY IMPROVEMENTS STRUCTURAL DETAILS</p>							
SHEET No.		6 OF 11		SHEET		C-6	
PR. No.		T15125500		DATE		6	



Formal Bid / Proposal Delivery Options

Any vendor and/or consultant submitting an official bid or proposal to the City of Sacramento City Clerk's Office, shall select one of the following delivery options. To ensure responsive receipt of bids and/or proposals within established submission deadlines, address information must exactly match one of the below options.

The City of Sacramento is not responsible for the late receipt of bids and/or proposals where the proposer did not adhere to one of the available delivery options.

Option	Service Provider and/or Service Types	Address
1.	United States Postal Service (USPS) - Regular First Class - Certified or Return Receipt - Priority - Express	Sacramento City Clerk's Office 915 I Street, New City Hall Public Counter - 5 th Floor Sacramento, CA 95814-2604
2.	Expedited Services - FedEx - UPS - DHL	Sacramento City Clerk's Office 915 I Street, New City Hall Public Counter - 5 th Floor Sacramento, CA 95814-2604
3.	Personal Delivery - Hand Delivery - Courier	Sacramento City Clerk's Office 915 I Street, New City Hall Public Counter - 5 th Floor Sacramento, CA 95814-2604

TABLE OF CONTENTS

	<u># of Pages</u>
Invitation to Bid	1 - 2
Local Business Enterprise (LBE) Requirement Program	1 - 4
Applicable Local Status Area's	1 only
Bid Proposal Form	1 - 4
Bid Proposal Guarantee	1 only
Local Business Enterprise (LBE) Participation Program Form	1 only
Subcontractor and Local Business Enterprise Participation Form	1 only
Drug Free Work Place	1 only
Minimum Qualifications Questionnaire	1 - 6
Non-Discrimination in Employee Benefits Ordinance Certification	1 - 7
Title VI Language	1 only
Green Contracting Survey	1 - 3
Agreement	1 - 14
Performance Bond	1 only
Payment Bond	1 only
Worker's Compensation Certification	1 only
Construction & Demolition Debris Recycling Requirements	1 - 6
Pay Request Process	1 only
Pay Request Application	1 - 2
Schedule of Values	1 - 2
Guarantee	1 only
Sample NTP	1 only
Special Provisions	1 - 78
Appendix A - Labor Compliance	1 - 47

Sealed Proposals will be received by the City Clerk of the City of Sacramento at the office of the City Clerk Public Counter, New City Hall, 4th Floor, located at 915 I Street between 9th and 10th Streets, up to the hour of **2:00 PM on September 16, 2015** and will be opened as soon thereafter as business allows, in the Planning Commission Conference Room, Historic City Hall for:

**VINCI AVENUE BRIDGE AND ROADWAY IMPROVEMENTS
(PN: T15125500)**

as set forth in the Contract Documents.

Proposals received and work performed thereunder shall comply with the requirements of Title 3 of the Sacramento City Code. Each Bid Proposal shall be accompanied by bid security of at least 10% of the sum of the Bid Proposal which conforms to the requirements of Section 7.0 of the Instructions to Bidders. The right to reject Proposals or to waive any error or omission in any Bid Proposal received is reserved by the City. Signed proposals shall be submitted on the printed forms contained in the bid package and enclosed in an envelope marked: Sealed Bid Proposal for:

**VINCI AVENUE BRIDGE AND ROADWAY IMPROVEMENTS
(PN: T15125500)**

Copies of the Contract Documents are available at Planetbids:

<http://www.planetbids.com/portal/portal.cfm?CompanyID=15300#>

There are no costs to view or download the plans and specifications.

Subcontractors shall comply with the rates of wages currently established by the Director of Industrial Relations under provisions of Sections 1773 of the Labor Code of the State of California, a copy of which is on file in the office of the City Clerk. In accordance with Sacramento City Code Section 3.60.180 and Section 1771.5 of the California Labor Code, the payment of the general prevailing rate of per diem wages or the general prevailing rate of per diem wages for holiday and overtime is not required for any Public Construction project of \$25,000 or less, or Public Maintenance project of \$15,000 or less. The City of Sacramento has an approved Labor Compliance Program. **Electronic Web submittal of Labor Compliance Reports is effective May 1, 2007.** Each contractor and every lower-tier subcontractor is required to submit certified payrolls and labor compliance documentation electronically at the discretion of and in the manner specified by the City of Sacramento.

Electronic submittal will be a web-based system, accessed on the World Wide Web by a web browser. Each contractor and subcontractor will be given a Log On identification and password to access the City of Sacramento reporting system.

Use of the system may entail additional data entry of weekly payroll information including; employee identification, labor classification, total hours worked and hours worked on this project, wage and benefit rates paid, etc. The contractor's payroll and accounting software might be capable of generating a 'comma delimited file' that will interface with the software.

This requirement will be 'flowed down' to every lower-tier subcontractor and vendor required to provide labor compliance documentation.

All questions regarding this Labor Compliance Program should be directed to the department's contracts staff or Contracts Services at (916) 808-1923.

Department of Industrial Relations Registration and Reporting Requirements (SB 854)

Labor Code Section 1725.5 (enacted by SB 854) requires all contractors bidding on this contract, all subcontractors listed in a bid for this contract, and any contractor or subcontractor performing any work under this contract, to be currently registered with the California Department of Industrial Relations (DIR), as specified in Labor Code Section 1725.5. Labor Code Section 1771.1 (enacted by SB 854) provides that a contractor or subcontractor shall not be qualified to bid on, be listed in a bid proposal (subject to the requirements of Section 4104 of the Public Contract Code), or engage in the performance of any contract for public work, unless currently registered and qualified to perform public work pursuant to Labor Code Section 1725.5. Every bidding contractor shall list the contractor's current DIR registration number, and the current DIR registration number of all listed subcontractors, on the Subcontractor and Local Business Enterprise (LBE) Participation Verification Form included in the contractor's bid.

Pursuant to Labor Code Section 1771.1(b): (1) any bid received from a contractor that is not currently registered and qualified to perform public work pursuant to Labor Code Section 1725.5 **shall be rejected as non-responsive**; and (2) any bid listing one or more subcontractors on the bidder's Subcontractor and Local Business Enterprise (LBE) Participation Verification Form that are not currently registered and qualified to perform public work pursuant to Labor Code Section 1725.5, **shall be rejected as non-responsive**, unless the listing was an inadvertent error and any of the conditions specified in Labor Code Section 1771.1(c) apply.

This contract also is subject to compliance monitoring and enforcement by the DIR. For all contracts awarded on or after April 1, 2015, California Labor Code Section 1771.4 (enacted by SB 854) requires the contractor and all subcontractors to furnish electronic payroll records directly to the Labor Commissioner (in addition to City staff via the City's electronic system).

A Fact Sheet summarizing the provisions of SB 854 is attached. This is provided solely for informational purposes, and does not in any way affect the contractor's and subcontractors' obligation to comply in all respects with the provisions of SB 854, including the provisions referenced above, as well as all other applicable laws and regulations.

Pursuant to Sacramento City Code Section 3.60.250, any Agreement awarded pursuant to this Invitation to Bid shall contain a provision permitting the substitution of securities for any monies withheld to ensure performance under the Agreement. The terms of such provisions shall be according to the requirements and the form required by the City.

Bid protests must be filed and maintained in accordance with the provisions of Sections 3.60.460 through 3.60.560 of the Sacramento City Code. Bid protests that do not comply with Sections 3.60.460 through 3.60.560 of the Sacramento City Code shall be invalid and shall not be considered. A bid protest fee of \$750.00 is required at the time of filing to be considered valid in accordance with City of Sacramento Resolution No. 2003-231 dated April 29, 2003. As used herein, the term "bid protest" includes any bid protest that (1) claims that one or more bidders on this contract should be disqualified or rejected for any reason, or (2) contests a City staff recommendation to award this contract to a particular bidder, or (3) contests a City staff recommendation to disqualify or reject one or more bidders on this contract. A copy of Sections 3.60.460 through 3.60.560 of the Sacramento City Code may be obtained from the Project Manager, or from the City Clerk, located at 915 I Street, Sacramento, CA 95814.

NEW PUBLIC WORKS CONTRACTOR REGISTRATION LAW [SB 854] FACT SHEET

SB 854, a budget trailer bill that was signed into law on June 20, 2014, and became effective immediately, made several significant changes to laws pertaining to the administration and enforcement of prevailing wage requirements by the Department of Industrial Relations (DIR). Among other things, SB 854 established a new public works contractor registration program to replace prior Compliance Monitoring Unit (CMU) and Labor Compliance Program (LCP) requirements for bond-funded and other specified public works projects. The fees collected through this new program will be used to fund all of DIR's public works activities, including compliance monitoring and enforcement, the determination of prevailing wage rates, public works coverage determinations, and hearing enforcement appeals.

Essentials of public works contractor registration program:

- Contractors will be subject to a registration and annual renewal fee that has been set initially at \$300. The fee is non-refundable and applies to all contractors and subcontractors who intend to bid or perform work on public works projects (as defined under the Labor Code).
- Contractors will apply and pay the fee online and must meet minimum qualifications to be registered as eligible to bid and work on public works projects:
 - Must have workers' compensation coverage for any employees and only use subcontractors who are registered public works contractors.
 - Must have Contractors State License Board license if applicable to trade.
 - Must have no delinquent unpaid wage or penalty assessments owed to any employee or enforcement agency.
 - Must not be under federal or state debarment.
 - Must not be in prior violation of this registration requirement once it becomes effective. However, for the first violation in a 12 month period, a contractor may still qualify for registration by paying an additional penalty.
- The registration fee is not related to any project. It is more like a license that enables the registrant to bid on and perform public works.

- DIR will post a list of registered contractors and subcontractors on its website so that awarding bodies and contractors will be able to comply with requirements to only use registered contractors and subcontractors.
- Various protections are built in so that
 - A contractor won't be in violation for working on a private job that is later determined to be public work;
 - The inadvertent listing of an unregistered subcontractor on a bid won't necessarily invalidate that bid;
 - A contract with an unregistered contractor or subcontractor is subject to cancellation but is not void as to past work;
 - An unregistered contractor or subcontractor can be replaced with one who is registered;
 - A contractor whose registration lapses will have a 90 day grace period within which to pay a late fee and renew.
- Registrations will begin after July 1, 2014, once the registration system is ready to go online. The preferred method of payment will be by credit card.
- The requirement to list only registered contractors and subcontractors on bids becomes effective on March 1, 2015. The requirement to only use registered contractors and subcontractors on public works projects applies to all projects awarded on or after April 1, 2015.

Essentials of Public Works Enforcement Fund:

All contractor registration fees will go into the State Public Works Enforcement Fund and be used to fund the following items --

- administration of contractor registration requirement
- all DIR costs for administering and enforcing public works laws
- Labor Commissioner's enforcement of other Labor Code violations on monitored public works projects.

DIR will no longer charge awarding bodies for prevailing wage compliance monitoring and enforcement by the CMU. *(Note: DIR will continue to bill and collect fees from awarding agencies for CMU services provided through June 20, 2014.)*

Related changes in DIR's administration and enforcement of public works requirements:

- Requirements to use CMU or specified alternative (labor compliance program or project labor agreement) for state bond-funded and other specified projects have been eliminated and replaced by requirements that apply to all public works projects (as defined under the Labor Code).
- Awarding bodies are *now* required to submit PWC-100 (contract award notice) for all public works projects. (*This requirement previously applied to about 90% of all projects.*)
- Contractors and subcontractors on *all* public works projects will be required to submit certified payroll records (CPRs) to the Labor Commissioner unless excused from this requirement.
 - This requirement will be phased in as follows:
 - Applies immediately to public works projects that have already been under CMU monitoring, *i.e.* contractors on ongoing projects that have been submitting CPRs to the CMU will continue doing so
 - Will apply to any new projects awarded on or after April 1, 2015
 - May apply to other projects as determined by Labor Commissioner
 - Will apply to all public works projects, new or ongoing, on and after January 1, 2016
 - The Labor Commissioner may make exception to this requirement for
 - Projects covered by qualifying project labor agreement
 - Projects undertaken by one of four remaining awarding bodies with legacy LCPs (Caltrans, City of Los Angeles, County of Sacramento, and Los Angeles Unified School District), so long as those LCPs remain approved by DIR
 - CPRs will be furnished online (as is done currently for CMU). DIR intends to continue making improvements to this process, including creating a means for general contractors to have online access to the CPRs submitted by their subcontractors.
- Requirements for awarding bodies to adopt and enforce a DIR-approved LCP are now limited to: (1) public works projects awarded prior to January 1, 2012 that were under a preexisting LCP requirement; and (2) projects funded in whole or in part by Proposition 84.

**LOCAL BUSINESS ENTERPRISE (LBE)
PARTICIPATION REQUIREMENTS**
(For City Contracts without federal funds)

I. LBE PARTICIPATION REQUIREMENT

On April 3, 2012, the Sacramento City Council adopted a Local Business Enterprise (LBE) Preference Program to provide enhanced opportunities for the participation of LBEs in the City's contracting and procurement activities. On November 19, 2013, City Council increased the LBE preference percentage from 2% to 5% and authorized City departments to require minimum LBE participation levels in specific contracts. Under City Code section 3.60.270, when the bid specifications for a City contract establish a minimum participation level for LBEs, no bidder on the contract shall be considered responsive unless its bid meets the minimum LBE participation level required by the bid specifications.

The City has established a **minimum 5% participation level for LBEs on certain contracts of \$100,000 or more as illustrated below.**

When Does the LBE Program Apply?

	Contracts Under \$100,000			Contracts \$100,000 or More			
	Supplies / Non-Professional	Professional	Public Projects	Supplies	Non-Professional	Professional	Public Projects
5% LBE Preference Applies to Bid Evaluation?	Yes	Yes	Yes	No	No	Yes	No
5% Minimum Participation Requirement? *	No	No	No	No	Yes	Yes	Yes

* Requirement may be waived by the City Manager or the City Manager's designee (e.g. Department Directors)

II. LBE QUALIFICATION

- A. To meet the LBE participation requirement, bidders must meet the requirements for an LBE prior to the deadline for submission of bids.
- B. Local Business Enterprise means a business enterprise, including but not limited to, a sole proprietorship, partnership, limited liability company, corporation, or other business entity that has a legitimate business presence in the City or unincorporated areas of Sacramento County. Proof of legitimate business presence in the City or unincorporated areas of Sacramento County shall include:

1. Be an established business entity operating in the City or unincorporated County of Sacramento for at least twelve (12) consecutive months prior to submission of bid; and
2. Having either :
 - a. a principal business office or workspace; or
 - b. regional, branch, or satellite office with at least one full-time employee located and operating legally in the city or unincorporated county of Sacramento.

III. LBE PARTICIPATION LEVEL REQUIREMENTS

- A. LBE Participation: The percentage of LBE participation is determined based on the dollar value of the work to be performed. LBE credit may be obtained by utilizing LBE qualified subcontractors or suppliers as outlined below.
- B. Participation Credit: To receive credit for participation: (1) an LBE subcontractor must be responsible for the execution of a distinct element of the work, must possess any license or certification required for the work, and must actually perform, manage, or supervise the work without subcontracting or otherwise shifting any portion of the work to another subcontractor; and (2) an LBE supplier must furnish materials or equipment that the supplier sells as a recurring, although not necessarily primary, part of its business, and that are necessary for performance of the work.
- C. Suppliers: Credit for an LBE supplier of materials or equipment is counted as 100% of the amount paid to the supplier for the materials or equipment. To receive this credit, LBE suppliers must be listed on the bidder's Subcontractor and LBE Participation Verification Form.
- D. Subcontractors (including truckers): To receive credit for an LBE subcontractor, the subcontractor must be listed on the bidder's Subcontractor and LBE Participation Verification Form.
 - Truckers: Credit for an LBE trucker is counted as 100% of the amount paid to the trucker for trucking services, not including any amount paid to the trucker for the cost of any materials or equipment being transported by the trucker.

IV. LBE REQUIREMENTS FOR CONTRACTOR

- A. LBE Records: The Contractor shall maintain records of all subcontracts with verified LBE subcontractors and records of materials purchased from verified LBE suppliers for one year after receiving final payment from the City. Such records shall show the name and business address of each LBE subcontractor or supplier and the total dollar amount actually paid to each LBE subcontractor or supplier.

No later than 30 days after completion of the work performed under the contract, a summary of these records shall be prepared, certified correct by the Contractor's authorized representative and furnished to the City. The Contractor shall provide such

other information, records, reports, certifications or other documents as may be required by the City, to determine compliance with any provision of the LBE program or these specifications.

- B. Performance of LBE Subcontractors and Suppliers: The LBEs listed by the Contractor shall perform the work and supply the materials or equipment for which they are listed, unless the Contractor has received prior written authorization from the City to perform the work with other forces or to obtain the materials or equipment from other sources. Reasons for requesting such authorization would include:
1. The listed LBE fails to execute a written contract based upon the general terms, conditions, plans, and specifications for the project.
 2. The listed LBE becomes bankrupt or insolvent.
 3. The listed LBE subcontractor fails to meet the bond requirements of the Contractor.
 4. The work performed or the materials or equipment provided by the listed LBE are unsatisfactory or are not in accordance with the plans and specifications, or the listed LBE fails to perform its contractual obligations.
 5. It would be in the best interest of the City.
- C. Subcontractor Substitution: No substitution of an LBE subcontractor shall be made at any time without compliance with the Subletting and Subcontracting Fair Practices Act. If an LBE subcontractor is unable to perform successfully and is to be replaced, the Contractor shall make reasonable efforts to replace the original LBE subcontractor with another verified LBE subcontractor. The new LBE subcontractor must be verified at the time of substitution.
- D. Reporting and Utilization Requirements and Sanctions: Failure to provide specific information, records, reports, certifications, or any other documents required for compliance with these specifications, or failure to utilize one or more LBEs in substantial compliance with the LBE utilization indicated in the Contractor's bid (unless otherwise authorized by the City as provided herein, or when such failure results from changes to the work approved by the City), shall be considered a breach of the contract. A deduction may be made from the contract amount and the deduction shall be not more than 10% of the value of the work or materials or equipment that the subject LBE(s) were listed to perform or provide in the Contractor's bid, and shall also be deducted from any payment due to the Contractor. This is in addition to any deduction that may be made under any other provision of the contract, the Sacramento City Code, or State law.
- E. Hearing and Review of Division Manager Decision: Prior to making a deduction pursuant to Section IV (D), above, the City shall provide written notice of the proposed

deduction to the Contractor. The Contractor may, no later than five working days after receiving such notice, provide a written request to the City for a hearing to contest the proposed deduction. Upon receipt of a timely written request from the Contractor, the City shall schedule a hearing before the Division Manager (as defined in the City's Standard Specifications for Public Construction), and written notice of the date, time and location of the hearing shall be provided to the Contractor not less than five working days prior to the date of the hearing. The hearing shall be conducted in the manner specified in Section 4-8 of the Standard Specifications, and the Division Manager shall prepare and forward to the Contractor a written decision as soon as practicable after the hearing. The Division Manager's decision shall be subject to review in accordance with the provisions of Section 4-9 of the Standard Specifications. Failure to request such review in compliance with the requirements set forth in Section 4-9 shall constitute acceptance of the Division Manager's decision by the Contractor.

The written notices and requests described above shall be provided by registered or certified mail (return receipt requested), by facsimile, by personal delivery, or by any other method that provides reliable evidence of the date of receipt. Written notice provided by facsimile shall be deemed received on the date that it is transmitted and transmission is confirmed by the transmitting machine. Written notice provided by personal delivery shall be deemed received on the date of delivery.

V. DEFINITIONS

- A. Local Business Enterprise (LBE): A business enterprise, including but not limited to, a sole proprietorship, partnership, limited liability company, corporation, or any other business entity that has a legitimate business presence in the city or unincorporated county of Sacramento.
- B. Contractor: The sole proprietorship, partnership, limited liability company, corporation, or any other business entity entering into a contract with the City of Sacramento.
- C. Subcontractor: The sole proprietorship, partnership, limited liability company, corporation, or other business entity entering into a contract with the prime contractor to perform a portion of the work.
- D. Supplier: The sole proprietorship, partnership, limited liability company, corporation, or other business entity to provide materials, equipment, or supplies necessary for performance of the work.
- E. Proposal: Any response to a City solicitation for Proposals or Qualifications.
- F. Bid: Any response to a City solicitation for bids.
- G. Waiver: Request to department director to waive or reduce LBE participation requirement.

BID PROPOSAL FORMS

**PLEASE REMOVE AND COMPLETE THE FOLLOWING DOCUMENTS AND
SUBMIT AS THE BID PROPOSAL PACKAGE**

BID PROPOSAL CHECKLIST

<u>Included: Please (√)</u>	<u>Pages</u>
<input type="checkbox"/> Bid Proposal Form	1 -4
<input type="checkbox"/> LBE Participation Program Prime Contractor Form (NEW)	1 only
<input type="checkbox"/> Subcontractor and LBE Participation Form (NEW)	1 only
<input type="checkbox"/> Bid Proposal Guarantee	1 only
<input type="checkbox"/> Drug Free Work Place Certification	1 only
<input type="checkbox"/> Minimum Qualifications Questionnaire	1 - 6
<input type="checkbox"/> Non-Discrimination in Employee Benefits Ordinance Certification	1 - 9
<input type="checkbox"/> SOV For Lump Sum items *	1 only

***Bidder generated document**

Provide a Schedule of Values (cost break-down) for each lump sum electrical item(s). The Schedule of Values (cost break-down) shall be provided by 4:00 p.m. on the fourth working day after the bid opening. If the lump sum item cost break-down is not submitted within the specified time, the bid will be deemed as non-responsive. The cost break-down shall be submitted to the Contracts Manager, Jose R. Ledesma at 915 I Street, Suite 2000, Sacramento, CA 95814, it may also be e-mailed to jledesma@cityofsacramento.org

TO THE HONORABLE CITY COUNCIL
 SACRAMENTO, CALIFORNIA:

In compliance with the Contract Documents, the undersigned hereby proposes to furnish all required labor, materials, supervision, transportation, equipment, services, taxes and incidentals required for:

**VINCI AVENUE BRIDGE AND ROADWAY IMPROVEMENTS
 (PN: T15125500)**

in the City and County of Sacramento, California.

The Work is to be done in strict conformity with the Contract Documents now on file in the Office of the City Clerk, for the following sum:

Item No.	Item Description	Unit of Measure	Final Pay [F]	Estimated Quantity	Unit Price	Total Amount
1	Preconstruction Photographs	LS		1	700. ⁰⁰	700. ⁰⁰
2	Clearing and Grubbing	LS		1	5,400. ⁰⁰	5,400. ⁰⁰
3	Erosion Control	LS		1	2,900. ⁰⁰	2,900. ⁰⁰
4	Metal Beam Bridge Railing to Remove	LF		131	30. ⁰⁰	3,930. ⁰⁰
5	Roadway Excavation and Grading	CY	[F]	630	68. ⁰⁰	42,840. ⁰⁰
6	Asphalt Concrete Pavement to Place	TON		150	180. ⁰⁰	27,000. ⁰⁰
7	Aggregate Base, Class 2, to Place	TON		560	45. ⁰⁰	25,200. ⁰⁰
8	3-1/2" Sidewalk to Construct	SF		320	30. ⁰⁰	9,600. ⁰⁰
9	Curb and Gutter Type 2 to Construct	LF		82	75. ⁰⁰	6,150. ⁰⁰
10	AC Ramp to Place	TON		2	1,000. ⁰⁰	2,000. ⁰⁰
11	Concrete Barrier Type 26 (Mod) To Construct	LF		93	430. ⁰⁰	39,990. ⁰⁰
12	Tubular Hand Rail To Place	LF		93	87. ⁰⁰	8,091. ⁰⁰
13	Metal Beam Guard Railing to Place	LF		131	132. ⁰⁰	17,292. ⁰⁰
14	Crash Cushion (Quadguard II - TL-2 Layout) To Place	LS		1	19,800. ⁰⁰	19,800. ⁰⁰
15	Storm Drain Pipe to Remove	LF		12	85. ⁰⁰	1,020. ⁰⁰
16	Drain Inlet to Remove	EA		1	1,600. ⁰⁰	1,600. ⁰⁰
17	Type B Drain Inlet to Construct	EA		2	4,100. ⁰⁰	8,200. ⁰⁰

18	12" PVC Drain Pipe to Place	LF		85	73.00	6,205.00
19	Concrete Apron to Construct	EA		2	1,100.00	2,200.00
20	Reconstruct Maintenance Hole No. 4	EA		1	3,400.00	3,400.00
21	Water Valve Box Adjust To Grade	EA		2	550.00	1,100.00
22	Construct Sidewalk Barricade	EA		1	375.00	375.00
23	Thermoplastic Traffic Striping (Detail 2) To Place	LF	[F]	1850	.70	1,295.00
24	Thermoplastic Traffic Striping (Detail 22) To Place	LF	[F]	410	1.75	717.50
25	Thermoplastic Traffic Striping (Detail 27B) To Place	LF	[F]	4350	.80	3,480.00
26	Traffic Sign To Place	EA		18	325.00	5,850.00
27	Streetlight Modification	LS		1	18,300.00	18,300.00

CONTRACTOR NAME:

TOTAL: \$ 858,635.50

It is understood that this Bid Proposal is based upon completion of the Work within a period of **THIRTY (30) WORKING DAYS**, commencing on the date set forth in the written Notice to Proceed issued by the City to the Contractor. The Contractor is hereby notified and reminded that per City Contract requirements, the City will issue a Notice to Proceed within 15 calendar days of execution of contract by City. Contact work days will start immediately on the date of the Notice to Proceed. Attached is a sample of a Notice to Proceed.

Provide a Schedule of Values (cost break-down) for each lump sum electrical item(s). The Schedule of Values (cost break-down) shall be provided by 4:00 p.m. on the fourth working day after the bid opening. If the lump sum item cost break-down is not submitted within the specified time, the bid will be deemed as non-responsive. The cost break-down shall be submitted to the Contracts Manager, at 915 I Street, Suite 2000, Sacramento, CA 95814.

In determining the amount bid by each bidder, the City may disregard mathematical errors in addition, subtraction, multiplication, and division that appear obvious on the face of the Proposal. When such a mathematical error appears on the face of the Proposal, the City shall have the right to correct such error and to compute the total amount bid by said bidder on the basis of the corrected figure or figures.

The City Council may reject any and all bids and waive any informalities or minor irregularities in the bids.

When an item price is required to be set forth in the Proposal, and the total for the item set forth separately does not agree with a figure which is derived by multiplying the item price times the Engineer's estimate of the quantity of work to be performed for said item, the item price shall prevail over the sum set forth as the total for the item unless, in the sole discretion of the City, such a procedure would be inconsistent with the policy of the bidding procedure. The total paid for each such item of work shall be based upon the item price and not the total price. Should the Proposal contain only total price for the item and the item price is omitted, the City shall determine the item price by dividing the total price for the item by the Engineer's estimate of the estimated quantities of work to be performed as items of work.

If the Proposal contains neither the item price nor the total price for the item, then it shall be deemed incomplete and the Proposal shall be disregarded.

The undersigned has examined the location of the proposed Work, the local conditions at the place where the Work is to be done, is familiar with the Contract Documents and is familiar and expressly agrees to the liquidated damages provision of the Contract Documents.

The undersigned has checked carefully all of the foregoing figures and understands that the City of Sacramento will not be responsible for any errors or omissions on the part of the undersigned in making up this Bid Proposal.

Enclosed is a Bid Proposal Guarantee, as required, consisting of a bidder's bond or other acceptable security for not less than ten percent (10%) of the amount Bid Proposal.

The undersigned agrees that all addenda received and acknowledged herein shall become a part of and be included in this Bid Proposal. This Bid Proposal includes the following addenda:

Add. #	<u>1</u>	DATE	<u>9/16/2015</u>
Add. #	_____	DATE	_____
Add. #	_____	DATE	_____

NOTE: State whether your concern is a corporation, a co-partnership, private individual, or individuals doing business under a firm name.

CORPORATION

If the Bidder is a corporation, the Bid Proposal must be executed in the name of the corporation and must be signed by a duly authorized officer of the corporation.

If the Bidder is a partnership, the Bid Proposal must be executed in the name of the partnership and one of the partners must subscribe their signature thereto as the authorized representative of the partnership.

AMOUNT OF BID PROPOSAL GUARANTEE ENCLOSED:

(\$ 75,863.55) not less than ten percent (10%) of amount Bid Proposal

_____	CERTIFIED CHECK
_____	CASHIER'S CHECK
_____	<input checked="" type="checkbox"/> BID BOND
_____	MONEY ORDER
_____	OTHER SECURITY

CONTRACTOR:
By Jason Stokes
(Signature)
Jason Stokes
(Print or Type)

Title President
Address 1700 Market Street, Ste A
Yuba City, CA 95991
Telephone No. 530 763 4053
Fax No. 530 767-5836

FOR CITY USE ONLY

Bid Bond Security	
<input type="checkbox"/> Properly Signed	<input type="checkbox"/> Improperly Signed
<input type="checkbox"/> Not Included	<input type="checkbox"/> Not Required
Type of Deposit	
<input checked="" type="checkbox"/> Bid Bond	<input type="checkbox"/> Cashier/Certified Check
<input type="checkbox"/> Other _____	Initial: <u>JS</u>

Email Address jason@all-americanconstructioninc.com

Date 9/16/2015

Contractor's License No. 948768 Type A & B

Expiration Date June 30, 2014

Tax I.D. Nos. - Fed. 27-2524676 State CA

City of Sacramento Business Operation Tax Certificate No. _____
(City will not award contract if Certificate Number is missing.)

Please indicate if you are any of the following:

LOCAL BUSINESS ENTERPRISE (LBE) PARTICPATION PROGRAM

NOTE: Proposers must provide responses to the following items. Failure to provide a response to each of the items in this section may be grounds for rejection of the proposal.

1. LBE FIVE PERCENT (5%) PARTICIPATION

On April 3, 2012, the Sacramento City Council adopted a Local Business Enterprise (LBE) Preference Program to provide enhanced opportunities for the participation of local business enterprises (LBEs) in the City's contracting and procurement activities. On November 19, 2013, City Council increased the LBE preference and authorized City departments to require minimum LBE participation levels in individual contracts. Under City Code section 3.60.270 , when the bid specifications for a City contract establish a minimum participation level for LBEs, no bidder on the contract shall be considered responsive unless its bid meets the minimum LBE participation level required by the bid specifications.

The City has established a minimum 5% participation level for LBEs on this contract. Pursuant to City Code Section 3.60.270, no bidder on this contract shall be considered responsive unless its bid meets or exceeds this minimum participation level.

Local Business Enterprise means a business enterprise, including but not limited to, a sole proprietorship, partnership, limited liability company, corporation, or other business entity that has a legitimate business presence in the city or unincorporated county of Sacramento. Evidence of legitimate business presence in the city or unincorporated county of Sacramento shall include:

- 1. Having a current City of Sacramento Business Operation Tax or County of Sacramento Business License; and
- 2. Having either of the following types of offices or workspace operating legally within the city or unincorporated county of Sacramento:
 - a. The LBE's principle business office or workspace; or
 - b. The LBE's regional, branch or satellite office with at least one full time employee located in the city or unincorporated county of Sacramento.

A. LOCAL BUSINESS ENTERPRISE (LBE)

Is the firm submitting the bid qualified as a local business enterprise? Check the appropriate box below:

- YES** - the firm submitting the bid is qualified as a local business enterprise.
- NO** - the firm submitting the bid is not qualified as a local business enterprise.

If the response to the above is YES, provide the City of Sacramento Business Operations Tax Certificate Number and/or County of Sacramento Business License Number:

If the response to the above is YES, provide a current copy of the City of Sacramento Business Operations Tax Certificate and/or County of Sacramento Business License.

If the response to the above is YES, provide business office or workspace address*:

* Address must be a physical address for the basis of location, this excludes P.O. Box addresses.

City of SACRAMENTO

**Subcontractor and Local Business Enterprise Participation Form
For Public Projects over \$100,000 (use only base bid amount to estimate dollar value)
THIS FORM MUST BE SUBMITTED WITH THE SEALED BID PROPOSAL**

To be eligible for award of this contract, the bidder shall list the business entities used to attain the 5% LBE requirement. Additionally, the bidder shall list all other subcontractors who perform work, render service, or provide materials in an amount in excess of one-half of 1 percent of the total bid amount. In the case of bids for the construction of streets and highways, including bridges, subcontractors whose subcontract value exceeds one-half of 1 percent of the total bid or ten thousand dollars (\$10,000), whichever is greater, shall be listed. Estimated dollar values shall be provided for all work / services listed. The failure to attain the 5% LBE participation or the inclusion of false information or the omission of required information will render the bid non-responsive.

Prime Contractor Name	All-American Construction, Inc.
Prime Contractor Address	1200 Market Street, Suite A
(REQUIRED) Prime Contractor DIR Registration #	1000004065
Date	9/16/15
Bid Amount	\$
Is Prime LBE?	<input type="checkbox"/> Yes <input checked="" type="checkbox"/> No

Business Name	Subcontractor DIR Registration # (subject to verification)	LBE?	Type of Work, Services, or Supplies to be provided to complete contract	Estimated Dollar Value of Work, Services or Supplies to be Performed of Provided
Pacific Excavation Inc. License Number: 6944400 Address: 9796 Kent Street City, State, Zip: Elk Grove, CA 95624 Contact Person: Todd Hanson Phone: 916 870 7171	100000188	<input type="checkbox"/> Yes <input checked="" type="checkbox"/> No	Street light modification	\$ 9,825.00
Midstate Barrier, Inc. License Number: 589261 Address: PO Box 20550 City, State, Zip: Stockton, CA 95213 Contact Person: Dan Nicholas Phone: 209-944-9565	100000538	<input type="checkbox"/> Yes <input checked="" type="checkbox"/> No	Guardrail, Tubular Handrail, crash cushion	\$ 36,000.00
Centerline License Number: 499345 Address: 9847 Dino Drive City, State, Zip: Elk Grove CA 95624 Contact Person: Cory Phone: 916 686-8860	1000004030	<input type="checkbox"/> Yes <input checked="" type="checkbox"/> No	Striping and signs	\$ 9,400.00

COPY AND ATTACH ADDITIONAL SHEETS AS NECESSARY
I hereby certify that each subcontractor listed on this Subcontractor and LBE Participation Form has been notified that it has been listed and has consented in writing to its name being submitted for this contract. The Prime Contractor also certifies that it will notify each subcontractor listed on this Form in writing if the contract award is made to the Prime Contractor, and will make all documentation relevant to the subcontractor and LBE participation available to City of Sacramento upon request. The Prime Contractor further certifies that all of the information contained in this Form is true and correct and acknowledges that the City will rely on the accuracy of this information in awarding the contract.

PRINCIPAL OF FIRM:	
Signature: <i>Jan [Signature]</i>	Title: PRESIDENT
	Date: 9/16/15

City of SACRAMENTO

**Subcontractor and Local Business Enterprise Participation Form
For Public Projects over \$100,000 (use only base bid amount to estimate dollar value)
THIS FORM MUST BE SUBMITTED WITH THE SEALED BID PROPOSAL**

To be eligible for award of this contract, the bidder shall list the business entities used to attain the 5% LBE requirement. Additionally, the bidder shall list all other subcontractors who perform work, render service, or provide materials in an amount in excess of one-half of 1 percent of the total bid amount. In the case of bids for the construction of streets and highways, including bridges, subcontractors whose subcontract value exceeds one-half of 1 percent of the total bid or ten thousand dollars (\$10,000), whichever is greater, shall be listed. Estimated dollar values shall be provided for all work / services listed. The failure to attain the 5% LBE participation or the inclusion of false information or the omission of required information will render the bid non-responsive.

Prime Contractor Name	Date
Prime Contractor Address	Bid Amount \$
(REQUIRED) Prime Contractor DIR Registration #	Is Prime LBE? <input type="checkbox"/> Yes <input checked="" type="checkbox"/> No

All-American Construction, Inc.
 1200 Market Street, Suite A
 Yuba City, CA 95991

Business Name	Subcontractor, DIR Registration # (subject to verification)	LBE?	Type of Work, Services, or Supplies to be provided to complete contract	Estimated Dollar Value of Work, Services or Supplies to be Performed of Provided
A & A Concrete Supply		<input checked="" type="checkbox"/> Yes <input type="checkbox"/> No	Concrete Supplier	\$ 3,700.00
8972 Berry Ave. Sacramento, CA 95828 HARRIA JOHNSON 530 871-8888 Teichert / Perkins		<input type="checkbox"/> Yes <input type="checkbox"/> No	Type of Work, Services, or Supplies to be provided to complete contract	Estimated Dollar Value of Work, Services or Supplies to be Performed of Provided
8760 Keifer Blvd Sacramento, CA 95826 Jennifer Pasquetti 916 768 8817		<input checked="" type="checkbox"/> Yes <input type="checkbox"/> No	Asphalt + AB Supplier	\$ 16,000.00
		<input type="checkbox"/> Yes <input type="checkbox"/> No	Type of Work, Services, or Supplies to be provided to complete contract	Estimated Dollar Value of Work, Services or Supplies to be Performed of Provided

COPY AND ATTACH ADDITIONAL SHEETS AS NECESSARY
I hereby certify that each subcontractor listed on this Subcontractor and LBE Participation Form has been notified that it has been listed and has consented in writing to its name being submitted for this contract. The Prime Contractor also certifies that it will notify each subcontractor listed on this Form in writing if the contract award is made to the Prime Contractor, and will make all documentation relevant to the subcontractor and LBE participation available to City of Sacramento upon request. The Prime Contractor further certifies that all of the information contained in this Form is true and correct and acknowledges that the City will rely on the accuracy of this information in awarding the contract.

PRINCIPAL OF FIRM:	Date
Signature <i>Jam Jps</i>	9/16/15
Title <i>PRESIDENT</i>	

Form Revised
3/9/15

DRUG-FREE WORKPLACE POLICY AND AFFIDAVIT

BID PROPOSAL MAY BE DECLARED NONRESPONSIVE IF THIS FORM (COMPLETED) IS NOT ATTACHED.
Pursuant to City Council Resolution CC90-498 dated 6/26/90 the following is required.

The undersigned contractor certifies that it and all subcontractors performing under this Agreement will provide a drug-free workplace by:

1. Publishing a "Drug-Free Workplace" statement notifying employees that the unlawful manufacture, distribution, dispensing, possession or use of a controlled substance is prohibited in the contractor's workplace and specifying the actions that will be taken against employees for violations of such prohibition.
2. Establishing a Drug-Free Awareness Program to inform employees about:
 - a. The dangers of drug abuse in the workplace.
 - b. The contractor's policy of maintaining a drug-free workplace.
 - c. Any available drug counseling, rehabilitation, and employee assistance program.
 - d. The penalties that may be imposed upon employees for drug abuse violations occurring in the workplace.
3. Notify employees that as a condition of employment under this Agreement, employees will be expected to:
 - a. Abide by the terms of the statement.
 - b. Notify the employer of any criminal drug statute conviction for a violation occurring in the workplace.
4. Making it a requirement that each employee to be engaged in the performance of the Agreement be given a copy on the "Drug-Free Workplace" statement.
5. Taking one of the following appropriate actions, within thirty (30) days of receiving notice from an employee or otherwise receiving such notice, that said employee has received a drug conviction for a violation occurring in the workplace:
 - a. Taking appropriate disciplinary action against such an employee, up to and including termination; or
 - b. Requiring such employee to participate satisfactorily in a drug abuse assistance or rehabilitation program approved for such purposes by a federal, state, or local health, law enforcement or other appropriate agency.

* I certify that no person employed by this company, corporation, or business has been convicted of any criminal drug statute violation on any job site or project where this company, corporation or business was performing was within three years of the date of my signature below.

EXCEPTION:

Date	Violation Type	Place of Occurrence
------	----------------	---------------------

If additional space is required use back of this form.

* The above statement will also be incorporated as a part of each subcontract agreement for any and all subcontractors selected for performance on this project.

IN THE EVENT THIS COMPANY, CORPORATION, OR BUSINESS IS AWARDED THIS CONSTRUCTION AGREEMENT, AS A RESULT OF THIS BID; THE CONTRACTOR WITH HIS/HER SIGNATURE REPRESENTS TO THE CITY THAT THE INFORMATION DISCLOSED IN THIS DOCUMENT IS COMPLETE AND ACCURATE. IT IS UNDERSTOOD AND AGREED THAT FALSE CERTIFICATION IS SUBJECT TO IMMEDIATE TERMINATION BY THE CITY.

The Representations Made Herein On This Document Are Made Under Penalty Of Perjury.

CONTRACTOR'S NAME: All-American Construction, Inc.
 BY:  President Date: 9-16-15
Signature Title

Effects of violations: a. Suspension of payments under the Agreement. b. Suspension or termination of the Agreement. c. Suspension or debarment of the contractor from receiving any Agreement from the City of Sacramento for a period not to exceed five years.

MINIMUM QUALIFICATIONS QUESTIONNAIRE

Sacramento City Code Section 3.60.020 authorizes the Sacramento City Council to adopt standard minimum qualifications for bidders on competitively bid public works construction projects, and requires, among other provisions, that a bidder meet such minimum qualifications at the time of bid opening in order to bid. On July 31, 2007, the City Council adopted Resolution No. 2007-574 establishing these standard minimum qualifications. Pursuant to City Code section 3.60.020, a bidder failing to meet these minimum qualifications at the time of bid opening shall not be considered a responsible bidder for purposes of bidding on the subject project.

All bidders must demonstrate compliance with the minimum qualifications established by Resolution No. 2007-574 by completing all of the questions contained in this questionnaire. Bidder responses shall be limited to those operating business units, offices, branches and/or subsidiary divisions of the bidder that will be involved with the performance of any project work if awarded the contract. If a bidder answers "yes" to any single question, fails to submit a fully completed questionnaire, or submits false information, this will result in a determination that the minimum qualifications are not met, and the bidder shall not be considered a qualified bidder for purposes of bidding on this contract. If two or more entities submit a bid on a contract as a Joint Venture, each entity within the Joint Venture must separately meet these minimum qualifications for the Joint Venture to be considered a qualified bidder.

The City of Sacramento ("City") shall make its determination on the basis of the submitted questionnaire, as well as any relevant information that is obtained from others or as a result of investigation by the City. While it is the intent of this questionnaire to assist the City in determining whether bidders possess the minimum qualifications necessary to submit bids on the City's competitively bid public works construction contracts, the fact that a bidder submits a questionnaire demonstrating that it meets these minimum qualifications shall not in any way limit or affect the City's ability to: (1) review other information contained in the bid submitted by the bidder, and additional relevant information, and determine whether the contractor is a responsive and/or responsible bidder; or (2) establish pre-qualification requirements for a specific contract or contracts.

By submitting this questionnaire, the bidder consents to the disclosure of its questionnaire answers: (i) to third parties for purposes of verification and investigation; (ii) in connection with any protest, challenge or appeal of any action taken by the City; and (iii) as required by any law or regulation, including without limitation the California Public Records Act (Calif. Gov't Code sections 6250 et seq.). Each questionnaire must be signed under penalty of perjury in the manner designated at the end of the form, by an individual who has the legal authority to bind the bidder submitting the questionnaire. If any information provided by a bidder becomes inaccurate, the bidder shall immediately notify the City and provide updated accurate information in writing, under penalty of perjury.

FOR CITY CLERK USE ONLY

RESOLUTION NO.: 2007-574

DATE ADOPTED: July 31, 2007

QUESTIONNAIRE

NOTICE: For firms that maintain other operating business units, offices, branches and/or subsidiary divisions that will not be involved with the performance of any project work if the firm is awarded the contract, references hereafter to "your firm" shall mean only those operating business units, offices, branches and/or subsidiary divisions that will be involved with the performance of any project work.

All of the following questions regarding "your firm" refer to the firm (corporation, partnership or sole proprietor) submitting this questionnaire, as well as any firm(s) with which any of your firm's owners, officers, or partners are or have been associated as an owner, officer, partner or similar position within the last five years

The firm submitting this questionnaire shall not be considered a responsible bidder if the answer to any of these questions is "yes", or if the firm submits a questionnaire that is not fully completed or contains false information.

1. Classification & Expiration Date(s) of California Contractor's License Number(s) held by firm:

948767 class A & B exp June 30, 2016

2. Has a contractor's license held by your firm and/or any owner, officer or partner of your firm been revoked at anytime in the last five years?

Yes No

3. Within the last five years, has a surety firm completed a contract on your firm's behalf, or paid for completion of a contract to which your firm was a party, because your firm was considered to be in default or was terminated for cause by the project owner?

Yes No

4. At the time of submitting this minimum qualifications questionnaire, is your firm ineligible to bid on or be awarded a public works contract, or perform as a subcontractor on a public works contract, pursuant to either California Labor Code section 1777.1 (prevailing wage violations) or Labor Code section 1777.7 (apprenticeship violations)?

Yes No

5. At any time during the last five years, has your firm, or any of its owners, officers or partners been convicted of a crime involving the awarding of a contract for a government construction project, or the bidding or performance of a government contract?

Yes No

FOR CITY CLERK USE ONLY

RESOLUTION NO.: 2007-574

DATE ADOPTED: July 31, 2007

6. Answer either subsection A or B, as applicable:

A. Your firm has completed three or more government construction contracts in Sacramento County within the last five years: Within those five years, has your firm been assessed liquidated damages on three or more government construction contracts in Sacramento County for failure to complete contract work on time?

NOTE: If there is a pending administrative or court action challenging the assessment of liquidated damages on a government contract within the last five years, you need not include that contract in responding to this question.

Yes

No

Not applicable

OR

B. Your firm has not completed at least three government construction contracts in Sacramento County within the last five years: Within the last three years, has your firm been assessed liquidated damages on three or more government construction contracts for failure to complete contract work on time?

NOTE: If there is a pending administrative or court action challenging an assessment of liquidated damages on a government contract within the last three years, you need not include that contract in responding to this question.

Yes

No

Not applicable

7. In the last three years has your firm been debarred from bidding on, or completing, any government agency or public works construction contract for any reason?

NOTE: If there is a pending administrative or court action challenging a debarment, you need not include that debarment in responding to this question.

Yes

No

8. Has CAL OSHA assessed a total of three or more penalties against your firm for any "serious" or "willful" violation occurring on construction projects performed in Sacramento County at any time within the last three years?

NOTE: If there is a pending administrative or court action appealing a penalty assessment, you need not include that penalty assessment in responding to this question.

Yes

No

FOR CITY CLERK USE ONLY

RESOLUTION NO.: 2007-574

DATE ADOPTED: July 31, 2007

9. Answer either subsection A or B, as preferred:

A. In the last three years has your firm had a three year average Workers' Compensation experience modification rate exceeding 1.1?

Yes

No

OR

B. In the last three years has your firm had a three-year average incident rate for total lost workday cases exceeding 10?

NOTE: Incident rates represent the number of lost workday cases per 100 full-time workers and is to be calculated as: $(N/EH) \times 200,000$, where

N = number of lost workday cases (as defined by the U.S. Dept. of Labor, Bureau of Labor Statistics)

EH = total hours worked by all employees during the calendar year

200,000 = base for 100 equivalent full-time working (working 40 hours per week, 50 weeks per year)

Yes

No

10. In the past three years, has the federal EPA, Region IX or a California Air Quality Management District or Regional Water Quality Control Board assessed penalties three or more times, either against your firm, or against the project owner for a violation resulting in whole or in part from any action or omission by your firm on a project on which your firm was a contractor in Sacramento County?

NOTE: If there is a pending administrative or court action appealing a penalty assessment, you need not include that penalty assessment in responding to this question.

Yes

No

FOR CITY CLERK USE ONLY

RESOLUTION NO.: 2007-574

DATE ADOPTED: July 31, 2007

11. In the past three years, has the federal EPA, Region IX or a California Air Quality Management District or Regional Water Quality Control Board assessed a single penalty of \$100,000 or more, either against your firm, or against the project owner for a violation resulting in whole or in part from any action or omission by your firm on a project on which your firm was the contractor in Sacramento County?

NOTE: If there is a pending administrative or court action appealing a penalty assessment, you need not include that penalty assessment in responding to this question.

Yes No

12. In the past three years, have civil penalties been assessed against your firm pursuant to California Labor Code 1777.7 for violation of California public works apprenticeship requirements, three or more times?

NOTE: If there is a pending administrative or court action appealing a penalty assessment, you need not include that penalty assessment in responding to this question.

Yes No

13. In the past three years, has a public agency in California withheld contract payments or assessed penalties against your firm for violation of public works prevailing wage requirements, three or more times?

NOTE: If there is a pending administrative or court action appealing a withholding or penalty assessment, you need not include that withholding or penalty assessment in responding to this question.

Yes No

14. Has your firm been assessed penalties for violation of public works prevailing wage requirements in California, in an aggregate amount for the past three years of \$50,000 or more?

NOTE: If there is a pending administrative or court action appealing a penalty assessment, you need not include that penalty assessment in responding to this question.

Yes No

FOR CITY CLERK USE ONLY


RESOLUTION NO.: 2007-574

DATE ADOPTED: July 31, 2007

VERIFICATION AND SIGNATURE

I, the undersigned, certify and declare that I have read all the foregoing answers to this Minimum Qualifications Questionnaire, and know their contents. The matters stated in these Questionnaire answers are true of my own knowledge and belief, except as to those matters stated on information and belief, and as to those matters I believe them to be true. I declare under penalty of perjury under the laws of the State of California that the foregoing is true and correct.

Signed at 1800 Market St. Yuba City, on 9.16.15.
(Location) (Date)

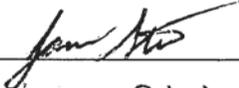Signature: 
Print name: Jason Stokes
Title: President

NOTE: If two or more entities submit a bid on a contract as a Joint Venture, each entity within the Joint Venture must submit a separate Minimum Qualifications Questionnaire.

FOR CITY CLERK USE ONLY

RESOLUTION NO.: 2007-574

DATE ADOPTED: July 31, 2007

NON-DISCRIMINATION IN EMPLOYEE BENEFITS BY CITY CONTRACTORS ORDINANCE

INTRODUCTION

The Sacramento Non-Discrimination In Employee Benefits By City Contractors Ordinance (the "Ordinance"), codified as Sacramento City Code Chapter 3.54, prohibits City contractors from discriminating in the provision of employee benefits between employees with spouses and employees with domestic partners, and between the spouses and domestic partners of employees.

APPLICATION

The provisions of the Ordinance apply to any contract or agreement (as defined below), between a Contractor and the City of Sacramento, in an amount exceeding \$25,000.00. The Ordinance applies to that portion of a contractor's operations that occur: (i) within the City of Sacramento; (ii) on real property outside the City of Sacramento if the property is owned by the City or if the City has a right to occupy the property; or (iii) at any location where a significant amount of work related to a City contract is being performed. The provisions apply only to those employee(s) actually working on the City contract and only for the actual amount of time the employee(s) spend working on such contract.

The Ordinance does not apply: to subcontractors or subcontracts of any Contractor or contractors; to transactions entered into pursuant to cooperative purchasing agreements approved by the Sacramento City Council; to legal contracts of other governmental jurisdictions or public agencies without separate competitive bidding by the City; where the requirements of the ordinance will violate or are inconsistent with the terms or conditions of a grant, subvention or agreement with a public agency or the instructions of an authorized representative of any such agency with respect to any such grant, subvention or agreement; to contracts for excavation or street construction; or to agreements for the use of City right-of-way where a contracting utility has the power of eminent domain.

DEFINITIONS

As set forth in the Ordinance, the following definitions apply:

"Contract" means an agreement for public works or improvements to be performed, or for goods or services to be purchased or grants to be provided, at the expense of the City or to be paid out of moneys deposited in the treasury or out of the trust money under the control or collected by the City. "Contract" also means a written agreement for the exclusive use ("exclusive use" means the right to use or occupy real property to the exclusion of others, other than the right reserved by the fee owner) or occupancy of real property for a term exceeding 29 days in any calendar year, whether by singular or cumulative instrument, (i) for the operation or use by others of real property owned or controlled by the City for the operation of a business, social, or other establishment or organization, including leases, concessions, franchises and easements, or (ii) for the City's use of occupancy of real property owned by others, including leases, concessions, franchises and easements.

"Contract" shall not include: a revocable at-will use or encroachment permit for the use of or encroachment on City property regardless of the ultimate duration of such permit; excavation, street construction or street use permits; agreements for the use of City right-of-way where a contracting utility has the power of eminent domain; or agreements governing the use of City property that constitute a public forum for activities that are primarily for the purpose of espousing or advocating causes or ideas and that are generally protected by the First Amendment to the United States Constitution or that are primarily recreational in nature.

"Contractor" means any person or persons, firm partnership or corporation, company, or combination thereof, that enters into a Contract with the City. "Contractor" does not include a public entity.

"Domestic Partner" means any person who has a currently registered domestic partnership with a governmental entity pursuant to state or local law authorizing the registration.

"Employee Benefits" means bereavement leave; disability, life, and other types of insurance; family medical leave; health benefits; membership or membership discounts; moving expenses; pension and retirement benefits; vacation; travel benefits; and any other benefit given to employees; "Employee benefits" shall not include benefits to the extent that the application of the requirements of this chapter to such benefits may be preempted by federal or state.

CONTRACTOR'S OBLIGATION TO PROVIDE THE CITY WITH DOCUMENTATION AND INFORMATION

Contractor shall provide the City with documentation and information verifying its compliance with the requirements of the Ordinance within ten (10) days of receipt of a request from the City. Contractors shall keep accurate payroll records, showing, for each City Contract, the employee's name, address, Social Security number, work classification, straight time pay rate, overtime pay rate, overtime hours worked, status and exemptions, and benefits for each day and pay period that the employee works on the City Contract. Each request for payroll records shall be accompanied by an affidavit to be completed and returned by the Contractor, as stated, attesting that the information contained in the payroll records is true and correct, and that the Contractor has complied with the requirements of the Ordinance. A violation of the Ordinance or noncompliance with the requirements of the Ordinance shall constitute a breach of contract.

EMPLOYER COMPLIANCE CERTIFICATE AND NOTICE REQUIREMENTS

(a) All contractors seeking a Contract subject to the Ordinance shall submit a completed Declaration of Compliance Form (attachment "A"), signed by an authorized representative, with each proposal, bid or application. The Declaration of Compliance shall be made a part of the executed contract, and will be made available for public inspection and copying during regular business hours.

(b) The Contractor shall give each existing employee working directing on a City contract, and (at the time of hire), each new employee, a copy of the notification provided as attachment "B."

(c) Contractor shall post, in a place visible to all employees, a copy of the notice provided as attachment "C."

**DECLARATION OF COMPLIANCE
Equal Benefits Ordinance**

All-American Construction, Inc.
Name of Contractor

1800 Market St, Suite A Yuba City, CA 95991
Address

The above named contractor ("Contractor") hereby declares and agrees as follows:

1. I have read and understand the Non-Discrimination In Employee Benefits By City Contractors Ordinance ("Ordinance") provided to me by the City of Sacramento ("City") in connection with the City's request for proposals or other solicitations for the performance of services, or for the provision of commodities, under a City contract or agreement ("Contract").
2. As a condition of receiving the City Contract, I agree to fully comply with the requirements of the Ordinance, codified as Chapter 3. 54 of the Sacramento City Code.
3. If the face amount of this City Contract is less than \$100,000.00 as a condition of receiving this Contract, I agree to notify the City in writing if the aggregate value of the City Contract referenced herein, after changes, modifications, or similar actions, equals or exceeds \$100,000.00 in total value.
4. I understand, to the extent that such benefits are not preempted or prohibited by federal or state law, employee benefits covered by the Ordinance, are any of the following:
 - a. Bereavement Leave
 - b. Disability, life, and other types of insurance
 - c. Family medical leave
 - d. Health benefits
 - e. Membership or membership discounts
 - f. Moving expenses
 - g. Pension and retirement benefits
 - h. Vacation
 - i. Travel benefits
 - j. Any other benefit offered to employees

I agree that should I offer any of the above listed employee benefits, that I will offer those benefits, without discrimination between employees with spouses and employees with domestic partners, and without discrimination between the spouses and domestic partners of such employees.

5. I understand that I will not be considered to be discriminating in the provision or application of employee benefits under the following conditions or circumstances:
 - a. In the event that the actual cost of providing a benefit to a domestic partner or spouse, exceeds the cost of providing the same benefit to a spouse or domestic partner of an employee, I will not be required to provide the benefit, nor shall it be deemed discriminatory, if I require the employee to pay the monetary difference in order to provide the benefit to

the domestic partner or to the spouse.

- b. In the event I am unable to provide a certain benefit, despite taking reasonable measures to do so, if I provide the employee with a cash equivalent, I will not be deemed to be discriminating in the application of that benefit.
- c. If I provide employee benefits neither to employee's spouses nor to employee's domestic partners.
- d. If I provide employee benefits to employees on a basis unrelated to marital or domestic partner status.
- e. If I submit, to the Program Coordinator, written evidence of making reasonable efforts to end discrimination in employee benefits by implementing policies which are to be enacted before the first effective date after the first open enrollment process following the date the Contract is executed with the City.

I understand that any delay in the implementation of such policies may not exceed one (1) year from the date the Contract is executed with the City, and applies only to those employee benefits for which an open enrollment process is applicable.

- f. Until administrative steps can be taken to incorporate, in the infrastructure, nondiscrimination in employee benefits

The time allotted for these administrative steps will apply only to those employee benefits for which administrative steps are necessary and may not exceed three (3) months from the date the Contract is executed with the City.

- g. Until the expiration of a current collective bargaining agreement(s) where, in fact, employee benefits are governed by a collective bargaining agreement(s).
- h. I take all reasonable measures to end discrimination in employee benefits by either requesting the union(s) involved agree to reopen the agreement(s) in order for me to take whatever steps are necessary to end discrimination in employee benefits or by my ending discrimination in employee benefits without reopening the collective bargaining agreement(s).
- i. In the event I cannot end discrimination in employee benefits despite taking all reasonable measures to do so, I provide a cash equivalent to eligible employees for whom employee benefits (as listed previously), are not available.

Unless otherwise authorized in writing by the City Manager, I understand this cash equivalent must begin at the time the union(s) refuse to allow the collective bargaining agreement(s) to be reopened or no longer than three (3) months from the date the Contract is executed with the City.

- 6. I understand that failure to comply with the provisions of Section 5. (a) through 4. (i), above, will subject me to possible suspension and/or termination of this Contract for cause; repayment of any or all of the Contract amount disbursed by the City; debarment for future contracts until all penalties and restitution have been paid in full; deemed ineligible for future contracts for up to two (2) years; the imposition of a penalty, payable to the City, in the sum of \$50.00 for each employee,


for each calendar day during which the employee was discriminated against in violation of the provisions of the Ordinance.

7. I understand and do hereby agree to provide each current employee and, within ten (10) days of hire, each new employee, of their rights under the Ordinance. I further agree to maintain a copy of each such letter provided, in an appropriate file for possible inspection by an authorized representative of the City. I also agree to prominently display a poster informing each employee of these rights.
8. I understand that I have the right to request an exemption to the benefit provisions of the Ordinance when such a request is submitted to the Procurement Services Division, in writing with sufficient justification for resolution, prior to contract award.

I further understand that the City may request a waiver or exemption to the provisions or requirements of the Ordinance, when only one contractor is available to enter into a contract or agreement to occupy and use City property on terms and conditions established by the City; when sole source conditions exist for goods, services, public project or improvements and related construction services; when there are no responsive bidders to the EBO requirements and the contract is for essential goods or services; when emergency conditions with public health and safety implications exist; or when the contract is for specialized legal services if in the best interest of the City.

9. In consideration of the foregoing, I shall defend, indemnify and hold harmless, the City, its officers and employees, against any claims, actions, damages, costs (including reasonable attorney fees), or other liabilities of any kind arising from any violation of the City's Equal Benefits Requirements or of the Ordinance by me.

I declare under penalty of perjury under the laws of the State of California that the foregoing is true and correct, and that I am authorized to bind the Contractor to the provisions of this Declaration.

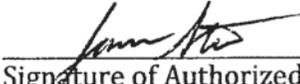

Signature of Authorized Representative

9.16.15

Date

Jason Stokes

Print Name

President

Title



**YOUR RIGHTS UNDER THE CITY OF SACRAMENTO'S
NON-DISCRIMINATION IN EMPLOYEE BENEFITS BY CITY CONTRACTORS ORDINANCE**

On (date), your employer (the "Employer") entered into a contract with the City of Sacramento (the "City") for (contract details), and as a condition of that contract, agreed to abide by the requirements of the City's Non-Discrimination In Employee Benefits By City Contractors Ordinance (Sacramento City Code Section 3.54).

The Ordinance does not require the Employer to provide employee benefits. The Ordinance does require that if certain employee benefits are provided by the Employer, that those benefits be provided without discrimination between employees with spouses and employees with domestic partners, and without discrimination between the spouse or domestic partner of employees.

The Ordinance covers any employee working on the specific contract referenced above, but only for the period of time while those employees are actually working on this specific contract.

The included employee benefits are:

- Bereavement leave
- Disability, life and other types of insurance
- Family medical leave
- Health benefits
- Membership or membership discounts
- Moving expenses
- Pension and retirement benefits
- Vacation
- Travel benefits
- Any other benefits given to employees

(Employee Benefits does not include benefits that may be preempted by federal or state law.)

If you feel you have been discriminated or retaliated against by your employer in the terms and conditions of your application for employment, or in your employment, or in the application of these employee benefits, because of your status as an applicant or as an employee protected by the Ordinance, or because you reported a violation of the Ordinance, and after having exhausted all remedies with your employer,

You May ...

- o Submit a written complaint to the City of Sacramento, Contract Services Unit, containing the details of the alleged violation. The address is:

City of Sacramento
Contract Services Unit
915 I St, 2nd Floor
Sacramento, CA 95814-2714

- o Bring an action in the appropriate division of the Superior Court of the State of California against the Employer and obtain the following remedies:

- Reinstatement, injunctive relief, compensatory damages and punitive damages
- Reasonable attorney's fees and costs



**YOUR RIGHTS UNDER THE CITY OF SACRAMENTO'S
NON-DISCRIMINATION IN EMPLOYEE BENEFITS BY CITY CONTRACTORS ORDINANCE**

If your employer provides employee benefits, they must be provided to those employees working on a City of Sacramento contract without discriminating between employees with spouses and employees with domestic partners.

The included employee benefits are:

- Bereavement leave
- Disability, life and other types of insurance
- Family medical leave
- Health benefits
- Membership or membership discounts
- Moving expenses
- Pension and retirement benefits
- Vacation
- Travel benefits
- Any other benefits given to employees

If you feel you have been discriminated against by your employer ...

You May ...

- o Submit a written complaint to the City of Sacramento, Contract Services Unit, containing the details of the alleged violation. The address is:

City of Sacramento
Contract Services Unit
915 I St, 2nd Floor
Sacramento, CA 95814-2714

- o Bring an action in the appropriate division of the Superior Court of the State of California against the employer and obtain reinstatement, injunctive relief, compensatory damages, punitive damages and reasonable attorney's fees and costs.

Discrimination and Retaliation Prohibited.

If you feel you have been discriminated or retaliated against by your employer in the terms and conditions of your application for employment, or in your employment, because of your status as an applicant or as an employee protected by the Ordinance, or because you reported a violation of this Ordinance ...

You May Also ...

Submit a written complaint to the City of Sacramento, Contract Services Unit, at the same address, containing the details of the alleged violation.

BID PROPOSAL CHECKLIST

<u>Included: Please (√)</u>	<u>Pages</u>
<input checked="" type="checkbox"/> Bid Proposal Form	1 -4
<input checked="" type="checkbox"/> LBE Participation Program Prime Contractor Form (NEW)	1 only
<input checked="" type="checkbox"/> Subcontractor and LBE Participation Form (NEW)	1 only
<input checked="" type="checkbox"/> Bid Proposal Guarantee	1 only
<input checked="" type="checkbox"/> Drug Free Work Place Certification	1 only
<input checked="" type="checkbox"/> Minimum Qualifications Questionnaire	1 - 6
<input checked="" type="checkbox"/> Non-Discrimination in Employee Benefits Ordinance Certification	1 - 9
<input type="checkbox"/> SOV For Lump Sum items *	1 only

***Bidder generated document**

Provide a Schedule of Values (cost break-down) for each lump sum electrical item(s). The Schedule of Values (cost break-down) shall be provided by 4:00 p.m. on the fourth working day after the bid opening. If the lump sum item cost break-down is not submitted within the specified time, the bid will be deemed as non-responsive. The cost break-down shall be submitted to the Contracts Manager, Jose R. Ledesma at 915 I Street, Suite 2000, Sacramento, CA 95814, it may also be e-mailed to jledesma@cityofsacramento.org

KNOW ALL MEN BY THESE PRESENTS,

That we, ALL-AMERICAN CONSTRUCTION INC.

as Principal, and THE GUARANTEE COMPANY OF NORTH AMERICA USA

a corporation duly organized under the laws of the State of MICHIGAN and duly licensed to become sole surety on bonds required or authorized by the State of California, as Surety, are held and firmly bound unto the City of Sacramento, hereinafter called the City, in the penal sum of ten percent (10%) of the (BASE OR LUMP SUM) Proposal of the Principal above named, or other amount as set forth in the Invitation to Bidders, submitted by said Principal to the City for the Work described below, for the payment of which sum in lawful money of the United States, well and truly to be made, we bind ourselves, our heirs, executors, administrators and successors, jointly and severally, firmly by these presents.

THE CONDITION OF THIS OBLIGATION IS SUCH

That whereas the Principal has submitted the above-mentioned Proposal to the City, for which Proposals are to be opened by the City Clerk's Office, City of Sacramento, located at 915 I Street, Historic City Hall, Closed Session Room #CH1104, Sacramento, CA 95814 up to the hour of 2:00 p.m. on 09/16/2015 for the Work specifically described as follows:

**VINCI AVENUE BRIDGE AND ROADWAY IMPROVEMENTS
(PN: T15125500)**

NOW, THEREFORE, if the aforesaid Principal is awarded the Contract and within the time and manner required under the Contract Documents, enters into a written Contract, in the prescribed form, in accordance with the Proposal, and files two (2) bonds with the City, one to guarantee faithful performance and the other to guarantee payment for labor and materials, and files the required insurance policies with the City, all as required by the Contract Documents or by law, then the obligation shall be null and void; otherwise it shall be and remain in full force and effect.

In the event suit is brought upon this bond by the Obligee and judgment is recovered, the Surety shall pay all costs incurred by the Obligee in such suit, including a reasonable attorney's fee to be fixed by the court, which sums shall be additional to the principal amount of this bond.

IN WITNESS THEREOF We have hereunto set our hands and seal this 10TH day of SEPTEMBER 2015

ALL-AMERICAN CONSTRUCTION INC.

(Contractor) (Seal)
By [Signature]
Title PRESIDENT

ORIGINAL APPROVED AS TO FORM:

City Attorney

THE GUARANTEE COMPANY OF NORTH AMERICA USA

(Surety) (Seal)
By [Signature]
Title ATTORNEY-IN-FACT

Agent Name and Address SOKHA K. EVANS
2381 EL CAMINO AVE. SACRAMENTO, CA 95821
Agent Phone # 916-481-8108
Surety Phone # 925-566-6040
California License # 0B29370

CALIFORNIA ALL-PURPOSE ACKNOWLEDGMENT

A notary public or other officer completing this certificate verifies only the identity of the individual who signed the document to which this certificate is attached, and not the truthfulness, accuracy, or validity of that document.

STATE OF CALIFORNIA

County of Sacramento }

On 9/10/15 before me, E. Johnson, Notary Public,
Date Insert Name of Notary exactly as it appears on the official seal


personally appeared Sokha K. Evans
Name(s) of Signer(s)

who proved to me on the basis of satisfactory evidence to be the person(s) whose name(s) is/are subscribed to the within instrument and acknowledged to me that he/she/they executed the same in his/her/their authorized capacity(ies), and that by his/her/their signature(s) on the instrument the person(s), or the entity upon behalf of which the person(s) acted, executed the instrument.

I certify under PENALTY OF PERJURY under the laws of the State of California that the foregoing paragraph is true and correct.

Witness my hand and official seal.

Signature E. Johnson
Signature of Notary Public

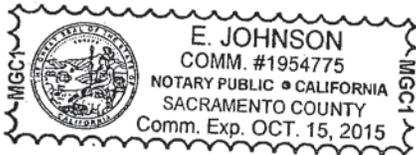

Place Notary Seal Above

OPTIONAL

Though the information below is not required by law, it may prove valuable to persons relying on the document and could prevent fraudulent removal and reattachment of the form to another document.

Description of Attached Document

Title or Type of Document: _____

Document Date: _____ Number of Pages: _____

Signer(s) Other Than Named Above: _____

Capacity(ies) Claimed by Signer(s)

Signer's Name: Sokha K. Evans

- Individual
- Corporate Officer — Title(s): _____
- Partner Limited General
- Attorney in Fact
- Trustee
- Guardian or Conservator
- Other: _____

RIGHT THUMBPRINT
OF SIGNER

Top of thumb here

Signer is Representing:
The Guarantee Company
of North America USA

Signer's Name: _____

- Individual
- Corporate Officer — Title(s): _____
- Partner Limited General
- Attorney in Fact
- Trustee
- Guardian or Conservator
- Other: _____

RIGHT THUMBPRINT
OF SIGNER

Top of thumb here

Signer is Representing:



The Guarantee Company of North America USA
Southfield, Michigan

POWER OF ATTORNEY

KNOW ALL BY THESE PRESENTS: That THE GUARANTEE COMPANY OF NORTH AMERICA USA, a corporation organized and existing under the laws of the State of Michigan, having its principal office in Southfield, Michigan, does hereby constitute and appoint

Sharon J. Rusconi, Sandra R. Black, Sokha K. Evans
Edgewood Partners Insurance Center

its true and lawful attorney(s)-in-fact to execute, seal and deliver for and on its behalf as surety, any and all bonds and undertakings, contracts of indemnity and other writings obligatory in the nature thereof, which are or may be allowed, required or permitted by law, statute, rule, regulation, contract or otherwise.

The execution of such instrument(s) in pursuance of these presents, shall be as binding upon THE GUARANTEE COMPANY OF NORTH AMERICA USA as fully and amply, to all intents and purposes, as if the same had been duly executed and acknowledged by its regularly elected officers at the principal office.

The Power of Attorney is executed and may be certified so, and may be revoked, pursuant to and by authority of Article IX, Section 9.03 of the By-Laws adopted by the Board of Directors of THE GUARANTEE COMPANY OF NORTH AMERICA USA at a meeting held on the 31st day of December, 2003. The President, or any Vice President, acting with any Secretary or Assistant Secretary, shall have power and authority:

- 1. To appoint Attorney(s)-in-fact, and to authorize them to execute on behalf of the Company, and attach the Seal of the Company thereto, bonds and undertakings, contracts of indemnity and other writings obligatory in the nature thereof; and
2. To revoke, at any time, any such Attorney-in-fact and revoke the authority given, except as provided below
3. In connection with obligations in favor of the Florida Department of Transportation only, it is agreed that the power and authority hereby given to the Attorney-in-Fact includes any and all consents for the release of retained percentages and/or final estimates on engineering and construction contracts required by the State of Florida Department of Transportation. It is fully understood that consenting to the State of Florida Department of Transportation making payment of the final estimate to the Contractor and/or its assignee, shall not relieve this surety company of any of its obligations under its bond.
4. In connection with obligations in favor of the Kentucky Department of Highways only, it is agreed that the power and authority hereby given to the Attorney-in-Fact cannot be modified or revoked unless prior written personal notice of such intent has been given to the Commissioner - Department of Highways of the Commonwealth of Kentucky at least thirty (30) days prior to the modification or revocation.

Further, this Power of Attorney is signed and sealed by facsimile pursuant to resolution of the Board of Directors of the Company adopted at a meeting duly called and held on the 6th day of December 2011, of which the following is a true excerpt:

RESOLVED that the signature of any authorized officer and the seal of the Company may be affixed by facsimile to any Power of Attorney or certification thereof authorizing the execution and delivery of any bond, undertaking, contracts of indemnity and other writings obligatory in the nature thereof, and such signature and seal when so used shall have the same force and effect as though manually affixed.



IN WITNESS WHEREOF, THE GUARANTEE COMPANY OF NORTH AMERICA USA has caused this instrument to be signed and its corporate seal to be affixed by its authorized officer, this 23rd day of February, 2012.

THE GUARANTEE COMPANY OF NORTH AMERICA USA

[Signature of Stephen C. Ruschak]

[Signature of Randall Musselman]

STATE OF MICHIGAN
County of Oakland

Stephen C. Ruschak, President & Chief Operating Officer

Randall Musselman, Secretary

On this 23rd day of February, 2012 before me came the individuals who executed the preceding instrument, to me personally known, and being by me duly sworn, said that each is the herein described and authorized officer of The Guarantee Company of North America USA; that the seal affixed to said instrument is the Corporate Seal of said Company; that the Corporate Seal and each signature were duly affixed by order of the Board of Directors of

Cynthia A. Takai
Notary Public, State of Michigan
County of Oakland
My Commission Expires February 27, 2018
Acting in Oakland County

IN WITNESS WHEREOF, I have hereunto set my hand at The Guarantee Company of North America USA offices the day and year above written.

[Signature of Cynthia A. Takai]

I, Randall Musselman, Secretary of THE GUARANTEE COMPANY OF NORTH AMERICA USA, do hereby certify that the above and foregoing is a true and correct copy of a Power of Attorney executed by THE GUARANTEE COMPANY OF NORTH AMERICA USA, which is still in full force and effect.

IN WITNESS WHEREOF, I have thereunto set my hand and attached the seal of said Company this 10th day of September, 2015.



[Signature of Randall Musselman]

Randall Musselman, Secretary

TITLE VI

Title VI Language

APPENDIX A

During the performance of this contract, the contractor, for itself, its assignees and successors in interest (hereinafter referred to as the "contractor") agrees as follows:

(1) **Compliance with Regulations:**

The contractor shall comply with the Regulations relative to nondiscrimination in Federally-assisted programs of the Department of Transportation (hereinafter, "DOT") Title 49, Code of Federal Regulations, Part 21, as they may be amended from time to time, (hereinafter referred to as the Regulations), which are herein incorporated by reference and made a part of this contract.

(2) **Nondiscrimination:**

The contractor, with regard to the work performed by it during the contract, shall not discriminate on the grounds of race, color, or national origin in the selection and retention of subcontractors, including procurements of materials and leases of equipment. The contractor shall not participate either directly or indirectly in the discrimination prohibited by section 21.5 of the Regulations, including employment practices when the contract covers a program set forth in Appendix B of the Regulations.

(3) **Solicitations for Subcontracts, Including Procurements of Materials and Equipment:**

In all solicitations either by competitive bidding or negotiation made by the contractor for work to be performed under a subcontract, including procurements of materials or leases of equipment, each potential subcontractor or supplier shall be notified by the contractor of the contractor's obligations under this contract and the Regulations relative to nondiscrimination on the grounds of race, color, or national origin.

(4) **Information and Reports:**

The contractor shall provide all information and reports required by the Regulations or directives issued pursuant thereto, and shall permit access to its books, records, accounts, other sources of information, and its facilities as may be determined by the (Recipient) or the (Name of Appropriate Administration) to be pertinent to ascertain compliance with such Regulations, orders and instructions. Where any information required of a contractor is in the exclusive possession of another who fails or refuses to furnish this information the contractor shall so certify to the (Recipient), or the (Name of Appropriate Administration) as appropriate, and shall set forth what efforts it has made to obtain the information.

(5) **Sanctions for Noncompliance:**

In the event of the contractor's noncompliance with the nondiscrimination provisions of this contract, the (Recipient) shall impose such contract sanctions as it or the (Name of Appropriate Administration) may determine to be appropriate, including, but not limited to:

- (a) withholding of payments to the contractor under the contract until the contractor complies, and/or
- (b) cancellation, termination or suspension of the contract, in whole or in part.

(6) **Incorporation of Provisions:**

The contractor shall include the provisions of paragraphs (1) through (6) in every subcontract, including procurements of materials and leases of equipment, unless exempt by the Regulations, or directives issued pursuant thereto. The contractor shall take such action with respect to any subcontract or procurement as the (Recipient) or the (Name of Appropriate Administration) may direct as a means of enforcing such provisions including sanctions for non-compliance: Provided, however, that, in the event a contractor becomes involved in, or is threatened with, litigation with a subcontractor or supplier as a result of such direction, the contractor may request the (Recipient) to enter into such litigation to protect the interests of the (Recipient), and, in addition, the contractor may request the United States to enter into such litigation to protect the interests of the United States.

**Green Contracting Survey
(Voluntary)**

The City of Sacramento and the Sacramento Metropolitan Air Quality District (SMAQMD) are conducting a joint pilot project to help meet Federal Clean Air Standards for the Sacramento region.

Attached is a Green Contracting Fleet Inventory Form. Please complete the form, remove it from the bid package and return it to SMAQMD in the postage paid envelope provided with the bid package. Please do not return the Green Contracting Fleet Inventory Form to the City of Sacramento with the bid documents or otherwise.

A limited amount of funds and other financial incentives may be available to qualified contractors participating in this joint project to assist qualified contractors with upgrading and/or replacing equipment and/or trucks.

Completing and returning the Green Contracting Fleet Inventory Form is strictly voluntary.

**FOLLOWING FORMS TO BE FILLED OUT AND
SIGNED ONLY IF AWARDED CONTRACT**

AGREEMENT
(Construction Contract Over \$25,000)

THIS AGREEMENT, dated for identification _____, is made and entered into between the CITY OF SACRAMENTO, a municipal corporation ("City"), and All-American Construction Inc., 1200 Market Street, STE A, Yuba City CA 95991 ("Contractor").

The City and Contractor hereby mutually agree as follows:

1. **CONTRACT DOCUMENTS**

The Contract Documents, sometimes also referred to as the "Contract," consist of the following items, which are hereby incorporated by reference as if set forth in full in this Agreement:

- The Notice to Contractors
- The Proposal Form submitted by the Contractor
- The Instructions to Bidders
- The Local Business Enterprise (LBE) Requirements
- The Requirements for the Non-Discrimination in Employee Benefits by City Contractors Ordinance and the Declaration of Compliance
- The City's Reference Guide for Construction Contracts
- The Addenda, if any
- This Agreement
- The Standard Specifications
- The Special Provisions
- The Plans and Technical Specifications
- The drawings and other data and all developments thereof prepared by City pursuant to the Contract
- Any modifications of any of the foregoing made or approved by City, including but not limited to duly authorized change orders.

Unless specifically noted otherwise, references to the "Standard Specifications" shall mean and refer to the Standard Specifications for Public Construction of the City of Sacramento approved by the Sacramento City Council on June 4, 2007 (Resolution No. 2007-350), and any subsequent amendments thereto approved by the Sacramento City Council or the Sacramento City Manager. Work called for in any one Contract Document and not mentioned in another is to be performed and executed as if mentioned in all Contract Documents. The table of contents, titles and headings contained in the Contract Documents are provided solely to facilitate reference to various provisions of the Contract Documents and in no way affect or limit the interpretation of the provisions to which they refer.

2. **DEFINITIONS**

Unless otherwise specifically provided herein, all words and phrases defined in the Standard Specifications shall have the same meaning and intent in this Agreement.

3. AGREEMENT CONTROLS

In the event of a conflict between any of the terms and conditions set forth in this Agreement and the terms and conditions set forth in other Contract Documents, the terms and conditions set forth in this Agreement shall prevail, except that the provisions of any duly authorized change order shall prevail over any conflicting provisions of this Agreement.

4. SCOPE OF CONTRACT

Contractor agrees to furnish all tools, equipment, apparatus, facilities, labor, material and transportation necessary to perform and complete in a good and workmanlike manner to the satisfaction of City, all the Work called for in the Contract Documents entitled:

**VINCI AVENUE BRIDGE AND ROADWAY IMPROVEMENTS
(PN: T15125500)**

Including the Work called for in the following alternative bid items described in the Proposal Form:

Contractor agrees to perform such Work in the manner designated in and in strict conformity with the Contract Documents.

5. CONTRACT AMOUNT AND PAYMENTS

City agrees to pay and Contractor agrees to accept, as complete payment for the above Work, in accordance with the schedule and procedures set forth in the Contract Documents and subject to deductions, withholdings and additions as specified in the Contract Documents, a total sum that shall not exceed the total bid amount set forth in Contractor's Proposal Form. In addition, subject to deductions, withholdings and additions as specified in the Contract Documents, payment for individual items of the Work shall be computed as follows:

- A. For items of the Work for which a lump sum price is specified in Contractor's Proposal Form, Contractor shall be paid the lump sum price(s) specified in Contractor's Proposal Form; and
- B. For items of the Work for which a unit price is specified in Contractor's Proposal Form, Contractor shall be paid the sum computed at such unit price, or computed at a different price if such different price is determined by City in accordance with the Standard Specifications, based on the actual amount of each such item performed and/or furnished and incorporated in the Work; provided that in no event shall the total sum for a unit price item exceed the total bid amount set forth for such item in the Contractor's Proposal Form, unless authorized by Change Order.

6. PROGRESS PAYMENTS

Subject to the terms and conditions of the Contract, City shall cause payments to be made upon demand of Contractor as follows:

- A. On or about the first of the month, the Engineer shall present to the Contractor a statement showing the amount of labor and materials incorporated in the Work through the twentieth (20) calendar day of the preceding month. After both Contractor and Engineer approve the statement in writing, and the City's labor compliance officer provides written approval, the City shall issue a certificate for ninety-five (95) percent of the amount it shall find to be due, subject to any deductions or withholdings authorized or required under the Contract or any applicable Laws or Regulations.
- B. No inaccuracy or error in said monthly estimates shall operate to release Contractor from damages arising from such Work or from enforcement of each and every provision of the Contract Documents, and City shall have the right subsequently to correct any error made in any estimate for payment.
- C. Contractor shall not be paid for any defective or improper Work.
- D. The remaining five (5) percent of the value of the Work performed under the Contract, if unencumbered and subject to any deductions or withholdings authorized or required under the Contract or any applicable Laws or Regulations, shall be released not later than sixty (60) days after completion and final acceptance of the Work by City. Acceptance by Contractor of the final payment shall constitute a waiver of all claims against the City arising under the Contract Documents, except for disputed claims in stated amounts that the Contractor specifically reserves in writing, but only to the extent that the Contractor has complied with all procedures and requirements applicable to the presentation and processing of such claim(s) under the Contract Documents. Contractor shall be entitled to substitute securities for retention or to direct that payments of retention be made into escrow, as provided in Public Contract Code Section 22300, upon execution of the City's Escrow Agreement for Security Deposits in Lieu of Retention.
- E. The parties agree that, for purposes of the timely progress payment requirements specified in Public Contract Code Section 20104.50, the date that the City receives a statement jointly approved by the Contractor and the Engineer as provided above shall be deemed to constitute the date that City receives an undisputed and properly submitted payment request from the Contractor. Progress payments not made within 30 days after this date may be subject to payment of interest as provided in Public Contract Code Section 20104.50.
- F. This Contract is subject to compliance monitoring and enforcement by the California Department of Industrial Relations, as specified in California Labor Code section 1771.4.

7. RETENTION OF SUMS CHARGED AGAINST CONTRACTOR

When, under the provisions of this Contract or any applicable Laws or Regulations, City is authorized or required to withhold, deduct or charge any sum of money against Contractor, City may deduct and retain the amount of such charge from the amount of the next succeeding progress estimate(s), or from any other moneys due or that may become due Contractor from City. If, on completion or termination of the Contract, sums due Contractor are insufficient to pay City's charges, City shall have the right to recover the balance from Contractor or its Sureties.

8. COMMENCEMENT AND PROSECUTION OF WORK

Contractor shall commence the Work not later than fifteen (15) working days after the date of the written Notice to Proceed from City to Contractor and shall diligently prosecute the Work to final completion. The phrase "commence the Work" means to engage in a continuous program on-site including, but not limited to, site clearance, grading, dredging, land filling and the fabrications, erection, or installation of the Work. The Notice to Proceed shall be issued within fifteen (15) calendar days following execution of the Agreement by the City and the filing by Contractor of the required Bonds and proof of insurance, provided that the Engineer may delay issuance of the Notice to Proceed if the Engineer determines in the Engineer's sole discretion that conditions on the site of the Work are unsuitable for commencement of the Work. After the Notice to Proceed is issued, the continuous prosecution of Work by Contractor shall be subject only to Excusable Delays as defined in this Agreement.

9. TIME OF COMPLETION

The entire Work shall be brought to completion in the manner provided for in the Contract Documents on or before **30 WORKING DAYS** from the date of the Notice to Proceed (hereinafter called the "Completion Date") unless extensions of time are granted in accordance with the Contract Documents.

Failure to complete the entire Work by the Completion Date and in the manner provided for in the Contract Documents shall subject Contractor to liquidated damages as provided in this Agreement. Time is and shall be of the essence in the performance of the Contract and the Work.

10. PAYMENTS DO NOT IMPLY ACCEPTANCE OF WORK

The payment of any progress payment, or the acceptance thereof by Contractor, shall not constitute acceptance of the Work or any portion thereof and shall in no way reduce the liability of Contractor to replace unsatisfactory work or material, whether or not the unsatisfactory character of such work or material was apparent or detected at the time such payment was made.

11. ACCEPTANCE NOT RELEASE

Contractor shall correct immediately any defective or imperfect work or materials that may be discovered before final acceptance of the entire Work, whether or not such defect or imperfection was previously noticed or identified by the City. The inspection of the Work, or any part thereof, shall not relieve Contractor of any of its obligations to perform satisfactory work as herein specified.

Failure or neglect on the part of City or any of its officers, employees or authorized agents to discover, identify, condemn or reject defective or imperfect work or materials shall not be construed to imply an acceptance of such work or materials, if such defect or imperfection becomes evident at any time prior to final acceptance of the entire Work, nor shall such failure or neglect be construed as barring City from enforcing Contractor's warranty(ies) or otherwise recovering damages or such a sum of money as may be required to repair or rebuild the defective or imperfect work or materials whenever City may discover the same, subject only to any statutes of limitation that may apply to any such claim.

12. CITY'S RIGHT TO TAKE POSSESSION OF THE WORK IN WHOLE OR IN PART

The City shall have the right at any time to enter upon the Work and perform work not covered by this Contract, or to occupy and use a portion of the Work, prior to the date of the final acceptance of the Work as a whole, without in any way relieving Contractor of any obligations under this Contract.

13. NO WAIVER OF REMEDIES

Neither the inspection by City, its officers, employees or agents, nor any certificate or other approval for the payment of money, nor any payment for, nor acceptance of the whole or any part of the Work by City, nor any extensions of time, nor any position taken by City, its officers, employees or its agents shall operate as a waiver of any provision of the Contract Documents nor of any power herein reserved to City or any right to damages herein provided, nor shall any waiver of any breach of this Agreement be held to be a waiver of any other or subsequent breach. All remedies provided in the Contract Documents shall be taken and construed as cumulative; in addition to each and every other remedy herein provided, the City shall have any and all equitable and legal remedies that it would in any case have.

14. WARRANTY

Except as otherwise expressly provided in the Contract Documents, and excepting only items of routine maintenance, ordinary wear and tear and unusual abuse or neglect by City, Contractor warrants and guarantees all Work executed and all supplies, materials and devices of whatsoever nature incorporated in or attached to the Work, or otherwise provided as a part of the Work pursuant to the Contract, to be absolutely free of all defects of workmanship and materials for a period of one year after final acceptance of the entire Work by the City. Contractor shall repair or replace all work or material, together with any

other work or material that may be displaced or damaged in so doing, that may prove defective in workmanship or material within this one year warranty period without expense or charge of any nature whatsoever to City.

In the event that Contractor shall fail to comply with the conditions of the foregoing warranty within ten (10) days after being notified of the defect in writing, City shall have the right, but shall not be obligated, to repair, or obtain the repair of, the defect and Contractor shall pay to City on demand all costs and expense of such repair. Notwithstanding anything herein to the contrary, in the event that any defect in workmanship or material covered by the foregoing warranty results in a condition that constitutes an immediate hazard to public health or safety, or any property interest, or any person, City shall have the right to immediately repair, or cause to be repaired, such defect, and Contractor shall pay to City on demand all costs and expense of such repair. The foregoing statement relating to hazards to health, safety or property shall be deemed to include both temporary and permanent repairs that may be required as determined in the sole discretion and judgment of City.

In addition to the above, the Contractor shall make a written assignment of all manufacturer's and other product warranties to the City, prior to completion and final acceptance of the Work by City.

The Contractor's Performance Bond shall secure the performance of the Contractor's obligations under this Section 14, and the Contractor and its Surety shall be jointly and severally liable for these obligations.

15. LIQUIDATED DAMAGES IF WORK NOT COMPLETED ON TIME

A. The actual fact of the occurrence of damages and the actual amount of the damages that City would suffer if the entire Work, and/or any specified portion thereof, were not completed within the time(s) specified herein are dependent upon many circumstances and conditions that could prevail in various combinations, and for this reason, it is impracticable and extremely difficult to fix the actual damages. Damages that City would suffer in the event of such delay include: loss of the use of the project; expenses of prolonged assignment to the project of an architectural and/or engineering staff; prolonged costs of administration, inspection, and supervision; increased operational expenses and/or impaired operation of other facilities dependent upon completion of the project; and the loss and inconvenience suffered by the public within the City of Sacramento by reason of the delay in the completion of the project or portion thereof. Accordingly, the parties agree, and by execution of this Agreement, Contractor acknowledges that it understands and agrees, that the amount(s) set forth herein as liquidated damages reflect the parties' best efforts at the time of entering into the Contract to estimate the damages that may be incurred by City and the public due to the Contractor's delay in completion of the Work and/or any specified portion thereof, and shall be presumed to be the amount of damages sustained by the failure of Contractor to complete the entire Work and/or any specified portion thereof within the time(s) specified herein.

- B. Contractor shall pay liquidated damages to City for failure to complete the entire Work by the Completion Date (as extended in accordance with the Contract Documents, if applicable) in the amount of **\$1,200.00 for each working day** after the Completion Date (as extended in accordance with the Contract Documents, if applicable), continuing to the time at which the entire Work is completed. Such amount is the actual cash value agreed upon by the City and Contractor as the loss to City and the public resulting from Contractor's default.

The parties agree, and by execution of this Agreement, Contractor acknowledges that it understands and agrees, that the foregoing provisions provide for the imposition of liquidated damages from the Completion Date (as extended in accordance with the Contract Documents, if applicable) until the date of completion of the entire Work as determined by the Engineer in accordance with Section 8-4 of the Standard Specifications, whether or not the Work or any portion thereof is claimed or determined to be substantially complete prior to such date of completion.

- C. In the event Contractor shall become liable for liquidated damages, City, in addition to all other remedies provided by law, shall have the right to withhold any and all payments that otherwise would be or become due Contractor until the liability of Contractor under this section is finally determined. City shall have the right to use and apply such payments, in whole or in part, to reimburse City for all liquidated damages due or to become due to City. Any remaining balance of such payments shall be paid to Contractor only after discharge in full of all liability incurred by Contractor under this section or otherwise under any provision of the Contract Documents or any applicable Law or Regulation. If the sum so retained by City is not sufficient to discharge all such liabilities of Contractor, Contractor shall continue to remain liable to City until all such liabilities are satisfied in full. No failure by City to withhold any payment as specified above shall in any manner be construed to constitute a release of any such liabilities nor a waiver of the City's right to withhold payment for such liabilities.

16. INDEMNITY AND HOLD HARMLESS

- A. Contractor shall defend, hold harmless and indemnify the City, its officers, employees, and agents, and each and every one of them, from and against any and all actions, damages, costs, liabilities, claims, demands, losses, judgments, penalties, costs and expenses of every type and description, whether arising on or off the site of the Work, including, but not limited to, any fees and/or costs reasonably incurred by City's staff attorneys or outside attorneys and any fees and expenses incurred in enforcing this provision (hereafter collectively referred to as "Liabilities"), including but not limited to Liabilities arising from personal injury or death, damage to personal, real or intellectual property or the environment, contractual or other economic damages, or regulatory penalties, arising out of or in any way connected with performance of or failure to perform the Work by the Contractor, any subcontractor or agent, anyone directly or indirectly employed by any of them or anyone for whose acts any of them may

be liable, whether or not (i) such Liabilities are caused in part by a party indemnified hereunder, or (ii) such Liabilities are litigated, settled or reduced to judgment; provided that the foregoing indemnity does not apply to liability for damages for death or bodily injury to persons, injury to property, or other loss, damage or expense to the extent arising from (i) the sole negligence or willful misconduct of, or defects in design furnished by, City, its agents, servants, or independent contractors who are directly responsible to City, or (ii) the active negligence of City.

- B. The existence or acceptance by City of any of the insurance policies or coverages described in this Agreement shall not affect or limit any of City's rights under this Section 16, nor shall the limits of such insurance limit the liability of Contractor hereunder. The provisions of this Section 16 shall survive any expiration or termination of the Contract.

17. CONTRACTOR SHALL ASSUME RISKS

Until the completion and final acceptance by City of all Work under this Contract, the Work shall be under Contractor's responsible care and charge, and Contractor, at no cost to City, shall rebuild, repair, restore and make good all injuries, damages, re-erectments, and repairs occasioned or rendered necessary by accidental causes of any nature, to all or any portions of the Work.

18. GENERAL LIABILITY OF CONTRACTOR

Except as otherwise herein expressly stipulated, Contractor shall perform all the Work and furnish all the labor, materials, tools, equipment, apparatus, facilities, transportation, power and light, and appliances, necessary or proper for performing and completing the Work herein required in the manner and within the time herein specified. The mention of any specific duty or liability of Contractor shall not be construed as a limitation or restriction of any general liability or duty of Contractor, and any reference to any specific duty or liability shall be construed to be solely for the purpose of explanation.

19. INSURANCE

During the entire term of the Contract, Contractor shall maintain the insurance coverage described in this Section 19.

Full compensation for all premiums that Contractor is required to pay for the insurance coverage described herein shall be included in the compensation specified for the Work performed by Contractor under this Contract. No additional compensation will be provided for Contractor's insurance premiums. Any available insurance proceeds in excess of the specified minimum limits and coverages shall be available to the City.

It is understood and agreed by the Contractor that its liability to the City shall not in any way be limited to or affected by the amount of insurance coverage required or carried

by the Contractor in connection with this Contract.

A. Minimum Scope & Limits of Insurance Coverage

- (1) Commercial General Liability Insurance providing coverage at least as broad as ISO CGL Form 00 01 on an occurrence basis for bodily injury, including death, of one or more persons, property damage, and personal injury, arising out of activities performed by or on behalf of Contractor and its subcontractors, products and completed operations of Contractor and its subcontractors, and premises owned, leased, or used by Contractor and its subcontractors, with limits of not less than one million dollars (\$1,000,000) per occurrence. The policy shall provide contractual liability and products and completed operations coverage for the term of the policy.
- (2) Automobile Liability Insurance providing coverage at least as broad as ISO Form CA 00 01 for bodily injury, including death, of one or more persons, property damage, and personal injury, with limits of not less than one million dollars (\$1,000,000) per accident. The policy shall provide coverage for owned, non-owned, and/or hired autos as appropriate to the operations of the Contractor.

No automobile liability insurance shall be required if Contractor completes the following certification:

"I certify that a motor vehicle will not be used in the performance of any work or services under this agreement." _____
(Contractor initials)

- (3) Workers' Compensation Insurance with statutory limits, and Employers' Liability Insurance with limits of not less than one million dollars (\$1,000,000). The Workers' Compensation policy shall include a waiver of subrogation in favor of the City.

No Workers' Compensation insurance shall be required if Contractor completes the following certification:

"I certify that my business has no employees, and that I do not employ anyone. I am exempt from the legal requirements to provide Workers' Compensation insurance." _____
(Contractor initials)

B. Additional Insured Coverage

- (1) Commercial General Liability Insurance: The City, its officials, employees, and volunteers shall be covered by policy terms or endorsement as additional insureds as respects general liability arising out of: activities performed by or on behalf of Contractor and its subcontractors; products and completed operations of Contractor and its subcontractors; and premises owned, leased, or used by Contractor and its subcontractors.
- (2) Automobile Liability Insurance: The City, its officials, employees, and volunteers shall be covered by policy terms or endorsement as additional insureds as respects auto liability.

C. Other Insurance Provisions

The policies are to contain, or be endorsed to contain, the following provisions:

- (1) Contractor's insurance coverage, including excess insurance, shall be primary insurance as respects City, its officials, employees, and volunteers. Any insurance or self-insurance maintained by City, its officials, employees, or volunteers shall be in excess of Contractor's insurance and shall not contribute with it.
- (2) Any failure to comply with reporting provisions of the policies shall not affect coverage provided to City, its officials, employees, or volunteers.
- (3) Coverage shall state that Contractor's insurance shall apply separately to each insured against whom claim is made or suit is brought, except with respect to the limits of the insurer's liability.
- (4) City will be provided with thirty (30) days written notice of cancellation or material change in the policy language or terms.

D. Acceptability of Insurance

Insurance shall be placed with insurers with a Bests' rating of not less than A:VI. Self-insured retentions, policy terms or other variations that do not comply with the requirements of this Section 3 must be declared to and approved by the City in writing prior to execution of this Contract.

E. Verification of Coverage

- (1) Contractor shall furnish City with certificates and required endorsements evidencing the insurance required. The certificates and endorsements shall be forwarded to the City representative named in Exhibit A. Copies of policies shall be delivered to the City on demand. Certificates of

insurance shall be signed by an authorized representative of the insurance carrier.

- (2) For all insurance policy renewals during the term of this Contract, Contractor shall send insurance certificates reflecting the policy renewals directly to:

City of Sacramento

c/o Ebix RCS

Reference #: (This number will be provided by EBIX after Contract approval.)

PO Box 257

Portland, MI 48875-0257

Insurance certificates also may be faxed to (770) 325-3340, or e-mailed to:

CertsOnly-Portland@ebix.com

- (3) The City may withdraw its offer of contract or cancel this Contract if the certificates of insurance and endorsements required have not been provided prior to execution of this Contract. The City may withhold payments to Contractor or cancel the Contract if the insurance is canceled or Contractor otherwise ceases to be insured as required herein.

F. Subcontractors

Contractor shall require and verify that all subcontractors maintain insurance coverage that meets the minimum scope and limits of insurance coverage specified in subsection A, above.

20. FAILURE TO MAINTAIN BONDS OR INSURANCE

If, at any time during the performance of this Contract, Contractor fails to maintain any item of the bonds and/or insurance required under the Contract in full force and effect, Contractor shall immediately suspend all work under the Contract and notify City in writing of such failure. After such notice is provided, or if City discovers such failure and notifies Contractor, the City thereafter may withhold all Contract payments due or that become due until notice is received by City that such bonds and/or insurance have been restored in full force and effect and that the premiums therefor have been paid for a period satisfactory to the Division of Risk Management. Contractor shall not resume work until notified by City to do so, and the City shall have no responsibility or liability for any costs incurred by Contractor as a result of such suspension of Work.

In addition to the foregoing, any failure to maintain any item of the required bonds and/or insurance at any time during the performance of this Contract will be sufficient cause for termination of the Contract by City.

The Contractor shall be solely responsible for, and shall defend, indemnify and hold harmless the City, its officers, employees and agents against and from, any and all damages, claims, losses, actions, costs or other expenses of any kind incurred by any party as a direct or indirect result of any suspension of Work or termination of the Contract under the provisions of this Section.

21. EXCUSABLE DELAYS

For the purpose of these Contract Documents, the term "Excusable Delay" shall mean, and is limited to, delay caused directly by: acts of God; acts of a public enemy; fires; inclement weather as determined by the Engineer; riots; insurrections; epidemics; quarantine restrictions; strikes; lockouts; sitdowns; acts of a governmental agency; priorities or privileges established for the manufacture, assemble, or allotment of materials necessary in the Work by order, decree or otherwise of the United States or by any department, bureau, commission, committee, agent, or administrator of any legally constituted public authority; changes in the Work ordered by City insofar as they necessarily require additional time in which to complete the Work; the prevention of Contractor from commencing or prosecuting the Work because of the acts of others, excepting Contractor's subcontractors or suppliers; or the prevention of Contractor from commencing or prosecuting the Work because of a Citywide failure of public utility service.

The term "Excusable Delay" shall specifically not include: (i) any delay that could have been avoided by the exercise of care, prudence, foresight and diligence on the part of Contractor; (ii) any delay in the prosecution of any part of the Work that does not constitute a Controlling Operation, whether or not such delay is unavoidable; (iii) any reasonable delay resulting from time required by City for review of any Contractor submittals and for the making of surveys, measurements and inspection; and, (iv) any delay arising from an interruption in the prosecution of the Work on account of reasonable interference by other Contractors employed by City that does not necessarily prevent the completion of the entire Work within the time specified. Excusable Delays, if any, shall operate only to extend the Completion Date (not in excess of the period of such delay as determined by City) and shall not under any circumstances increase the amount City is required to pay Contractor except as otherwise provided in these Contract Documents.

22. CONTRACTOR TO SERVE NOTICE OF DELAYS

Whenever Contractor foresees any delay in the prosecution of the Work, and in any event as soon as possible (not to exceed a period of ten (10) calendar days) after the initial occurrence of any delay that Contractor regards as or may later claim to be an Excusable Delay, the Contractor shall notify the Engineer in writing of such delay and its cause, in order that the Engineer: (i) may take immediate steps to prevent if possible the occurrence or continuance of the delay; or (ii) if this cannot be done, may determine whether the delay is to be considered excusable, how long it continues, and to what extent the prosecution

and completion of the Work are delayed thereby. Said written notice shall constitute an application for an extension of time only if the notice requests such an extension and sets forth the Contractor's estimate of the additional time required together with a full description of the cause of the delay relied upon.

After the completion of any part or whole of the Work, the Engineer, in estimating the amount due Contractor, will assume that any and all delays that may have occurred in its prosecution and completion were not Excusable Delays, except for such delays for which the Contractor has provided timely written notice as required herein, and that the Engineer has found to be excusable. Contractor shall not be entitled to claim Excusable Delay for any delay for which the Contractor failed to provide such timely written notice.

23. EXTENSION OF TIME

If the Contractor complies with Section 22, above, and the Engineer finds a delay claimed by the Contractor to be an Excusable Delay, the Contractor shall be allowed an extension of time to complete the Work that is proportional to the period of Excusable Delay determined by the Engineer, subject to the approval by City of a change order granting such time extension. During a duly authorized extension for an Excusable Delay, City shall not charge liquidated damages against the Contractor for such delay.

If the City extends the time to complete the Work as provided herein, such extension shall in no way release any warranty or guarantee given by Contractor pursuant to the provisions of the Contract Documents, nor shall such extension of time relieve or release the sureties of the Bonds provided pursuant to the Contract Documents. By executing such Bonds, the Sureties shall be deemed to have expressly agreed to any such extension of time. The granting of any extension of time as provided herein shall in no way operate as a waiver on the part of City of its rights under this Contract, excepting only extension of the Completion Date for such period of Excusable Delay as may be determined by the Engineer and approved by a duly authorized change order.

24. NO PAYMENT FOR DELAYS

No damages or compensation of any kind shall be paid to Contractor or any subcontractor because of delays in the progress of the Work whether or not such delays qualify for extension of time under this Agreement; except that this provision shall not preclude the recovery of damages for a delay caused by the City that is unreasonable under the circumstances and that is not within the contemplation of the parties, provided that the Contractor timely submits all such written notice(s) and fully complies with such other procedures as may be specified in the Contract Documents or any Laws or Regulations for Contractor to claim damages for such delay.

25. CHANGES IN THE WORK

Changes in the Work authorized or directed in accordance with the Contract Documents and extensions of time of completion made necessary by reason thereof shall not in any way release any warranty or guarantee given by Contractor pursuant to the provisions of

the Contract Documents, nor shall such changes in the Work relieve or release the Sureties on Bonds provided pursuant to the Contract Documents. By executing such Bonds, the Sureties shall be deemed to have expressly agreed to any such change in Work and to any extension of time made by reason thereof.

26. TERMINATION AFTER COMPLETION DATE

In addition to any other rights City may have, if any services or work required under the Contract (including but not limited to punch list items) are not completed as of the Completion Date (as adjusted by any extensions of time for Excusable Delays granted pursuant to the Contract Documents), City may terminate the Contract at any time after the Completion Date (as adjusted by any extensions of time for Excusable Delays granted pursuant to the Contract Documents), by providing a written notice to Contractor specifying the date of termination. Such notice also may specify conditions or requirements that Contractor must meet to avoid termination of the Contract on such date. If Contractor fails to fulfill all such conditions and requirements by such termination date, or, if no such conditions or requirements are specified, Contractor shall cease rendering services and performing work on such termination date, and shall not be entitled to receive any compensation for services rendered or work performed after such termination date. In the event of such termination, Contractor shall remain liable to City for liquidated damages incurred for any period of time prior to the termination date.

In addition to any other charges, withholdings or deductions authorized under the Contract or any Laws or Regulations, if City terminates the Contract pursuant to this section, City may withhold and deduct from any payment and/or retention funds otherwise due Contractor any sum necessary to pay the City's cost of completing or correcting, or contracting for the completion or correction of, any services or work under the Contract that are not completed to the satisfaction of the City or that otherwise are deficient or require correction as of such termination date, including but not limited to incomplete punch list items. Such costs shall include all of the City's direct and indirect costs incurred to complete or correct such services or work, including the City's administrative and overhead costs. If the amount of payment(s) and/or retention funds otherwise due the Contractor are insufficient to pay such costs, City shall have the right to recover the balance of such costs from the Contractor and/or its Surety(ies).

27. TERMINATION FOR CONVENIENCE

Upon written notice to the Contractor, the City may at any time, without cause and without prejudice to any other right or remedy of the City, elect to terminate the Contract for the convenience of City. In such case, the Contractor shall be paid (without duplication of any items, and after deduction and/or withholding of any amounts authorized to be deducted or withheld by the Contract Documents or any Laws or Regulations):

- A. For Work executed in accordance with the Contract Documents prior to the effective date of termination and determined to be acceptable by the Engineer, including fair and reasonable sums for overhead and profit on such Work;

- B. For reasonable claims, costs, losses, and damages incurred in settlement of terminated contracts with subcontractors, suppliers, and others; and
- C. For reasonable expenses directly attributable to termination.

Contractor shall not be paid for any loss of anticipated profits or revenue for any Work not performed prior to termination, nor for any economic loss arising out of or resulting from such termination, except for the payments listed in this section. Contractor's warranty under Section 14 of this Agreement shall apply, and Contractor shall remain responsible for all obligations related to such warranty, with respect to all portions of the Work performed prior to the effective date of the termination for convenience pursuant to this section. The City shall be entitled to have any or all remaining Work performed by other contractors or by any other means at any time after the effective date of a termination for convenience pursuant to this section.

28. TERMINATION FOR BREACH OF CONTRACT

If Contractor abandons the Work under this Contract, or if the Contract or any portion of the Contract is sublet or assigned without the consent of the City, or if the Engineer determines in the Engineer's sole discretion that the conditions of the Contract in respect to the rate of progress of the Work are not being fulfilled or any part thereof is unnecessarily delayed, or if Contractor violates or breaches, or fails to execute in good faith, any of the terms or conditions of the Contract, or if Contractor refuses or fails to supply enough properly skilled labor or materials or refuses or fails to make prompt payment to subcontractors for material or labor, or if Contractor disregards any Laws or Regulations or proper instruction or orders of the Engineer, then, notwithstanding any provision to the contrary herein, the City may give Contractor and its Sureties written notification to immediately correct the situation or the Contract shall be terminated.

In the event that such notice is given, and, in the event such situation is not corrected, or arrangements for correction satisfactory to the City are not made, within ten (10) calendar days from the date of such notice or within such other period of time as may be specified by the City in the notice, the Contract shall upon the expiration of said period cease and terminate. In the event of any such termination, City may take over the Work and prosecute the Work to completion, or otherwise, and the Contractor and its Sureties shall be liable to City for any cost occasioned City thereby, as hereinafter set forth.

In the event City completes the Work, or causes the Work to be completed, no payment of any kind shall be made to Contractor until the Work is complete. The cost of completing the Work, including but not limited to, extra costs of project administration and management incurred by City, both direct or indirect, shall be deducted from any sum then due, or that becomes due, to Contractor from City. If sums due to Contractor from City are less than the cost of completing the Work, Contractor and its Sureties shall pay City a sum equal to this difference on demand. In the event City completes the Work, and there is a sum remaining due to Contractor after City deducts the costs of completing the Work, then City shall pay such sum to Contractor. The Contractor and Contractor's Sureties shall be jointly and severally liable for all obligations imposed on Contractor hereunder.

No act by City before the Work is finally accepted, including, but not limited to, exercise of other rights under the Contract, actions at law or in equity, extensions of time, payments, assessments of liquidated damages, occupation or acceptance of any part of the Work, waiver of any prior breach of the Contract or failure to take action pursuant to this section upon the happening of any prior default or breach of Contractor, shall be construed to be a waiver or estoppel of the City's right to act pursuant to this Section upon any subsequent event, occurrence or failure by Contractor to fulfill the terms and conditions of the Contract. The rights of City to terminate the Contract pursuant to this Section and pursuant to Sections 26 and 27 are cumulative and are in addition to all other rights of City pursuant to the Contract and at law or in equity.

29. CONTRACTOR BANKRUPT

If Contractor should commence any bankruptcy proceeding, or if Contractor is adjudged a bankrupt, or if Contractor makes any assignment for the benefit of creditors, or if a receiver is appointed on account of Contractor's insolvency, then the City may, without prejudice to any other right or remedy, terminate the Contract and complete the work by giving notice as provided in Section 28 above.

30. SURETIES' OBLIGATIONS UPON TERMINATION

If the City terminates the Contract pursuant to Section 28 or Section 29 above:

- A. The Surety under Contractor's performance bond shall be fully responsible for all of the Contractor's remaining obligations of performance under the Contract as if the Surety were a party to the Contract, including without limitation Contractor's obligations, as provided in the Contract Documents, to complete and provide a one-year warranty of the entire Work, pay liquidated damages and indemnify, defend and hold harmless City, up to the full amount of the performance bond.
- B. The Surety under Contractor's payment bond shall be fully responsible for the performance of all of the Contractor's remaining payment obligations for work, services, equipment or materials performed or provided in connection with the Work or any portion thereof, up to the full amount of the payment bond.

31. ACCOUNTING RECORDS OF CONTRACTOR

During performance of the Contract and for a period of three (3) years after completing the entire Work, Contractor shall maintain all accounting and financial records related to the Contract and performance of the Work in accordance with generally accepted accounting practices, and shall keep and make such records available for inspection and audit by representatives of the City upon reasonable written notice.

32. USE TAX REQUIREMENTS

During the performance of this Agreement, CONTRACTOR, for itself, its assignees and

successors in interest, agrees as follows:

- A. Use Tax Direct Payment Permit: For all leases and purchases of materials, equipment, supplies, or other tangible personal property used to perform the Agreement and shipped from outside California, the Contractor and any subcontractors leasing or purchasing such materials, equipment, supplies or other tangible personal property shall obtain a Use Tax Direct Payment Permit from the California State Board of Equalization ("SBE") in accordance with the applicable SBE criteria and requirements.
- B. Sellers Permit: For any construction contract and any construction subcontract in the amount of \$5,000,000 or more, Contractor and the subcontractor(s) shall obtain sellers permits from the SBE and shall register the jobsite as the place of business for the purpose of allocating local sales and use tax to the City. Contractor and its subcontractors shall remit the self-accrued use tax to the SBE, and shall provide a copy of each remittance to the City.
- C. The above provisions shall apply in all instances unless prohibited by the funding source for the Agreement.

IN WITNESS WHEREOF, the parties hereto have signed this Agreement on the date set for opposite their names.

CONTRACTOR

Under penalty of perjury, I certify that the taxpayer identification number and all other information provided here are correct.

DATE 9/22/15

BY *Jason Stokes*
JASON STOKES

Print Name
PRESIDENT

Title

BY *Debbie Stokes*
DEBBIE STOKES

Print Name
VP

Title

Federal ID#
27-2524676

State ID#
C3290436

102 3052 Bot ~~XX~~

City of Sacramento Business Operation Tax Certificate No. (City will not award contract until Certificate Number is obtained)


Type of Business Entity (check one):

- Individual/Sole Proprietor
- Partnership
- Corporation
- Limited Liability Company
- Other (please specify: _____)

CITY OF SACRAMENTO
a municipal corporation

DATE _____

Original Approved As To Form:

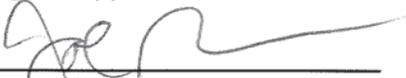

City Attorney

BY _____

JERRY WAY, Director of Public Works
FOR
JOHN SHIREY, City Manager

City Clerk

**CITY OF SACRAMENTO
PERFORMANCE BOND**

Department of Public Works
Page 1 of 1

Bond No.: 12123105
Premium: \$5,173.00

WHEREAS, the City of Sacramento, State of California, hereinafter called City, has conditionally awarded to: All-American Construction Inc., 1200 Market Street, STE A, Yuba City CA 95991 as principal, hereinafter called Contractor, a contract for construction of:

**VINCI AVENUE BRIDGE AND ROADWAY IMPROVEMENTS
(PN: T15125500)**

which contract is by reference incorporated herein and made a part hereof as if the Surety named below were a party to the contract, and is hereinafter referred to as the Contract; and

WHEREAS, under the terms of the Contract, Contractor is required to furnish a bond for the faithful performance of the Contract.

NOW, THEREFORE, we the Contractor and (*here insert full name and address of Surety*):

The Guarante Company of North America USA 1 Towne Square Suite 1470 Southfield, MI 48076, a corporation duly authorized and admitted to transact business and issue surety bonds in the State of California, hereinafter called Surety, are held and firmly bound unto the City, as obligee, in the sum of: TWO HUNDRED FIFTY EIGHT THOUSAND SIX HUNDRED THIRTY FIVE DOLLARS FIFTY CENTS (\$258,635.50), for the payment of which sum well and truly to be made, we the Contractor and Surety bind ourselves, our heirs, executors, administrators, successors and assigns, jointly and severally. The condition of this obligation is such that, if the Contractor, Contractor's heirs, executors, administrators, successors or assigns, shall in all things stand to and abide by, and well and truly keep and fully perform all covenants, conditions and agreements required to be kept and performed by Contractor in the Contract and any changes, additions or alterations made thereto, to be kept and performed at the time and in the manner therein specified, and in all respects according to their true intent and meanings, and shall indemnify and save harmless the City, its officers, employees and agents, as therein provided, then the Surety's obligations under the Contract and this bond shall be null and void; otherwise they shall be and remain in full force and effect. This obligation shall remain in full force and effect through the end of the Contract warranty period, which will expire one year after the completion of work date specified in the Notice of Completion filed for the above-named project.

As part of the obligations secured hereby and in addition to the sum specified above, there shall be included all costs, expenses and fees, including attorney's fees, reasonably incurred by City in successfully enforcing such obligations, all to be taxed as costs and included in any judgment rendered.

The Surety, for value received, hereby stipulates and agrees that no change, extension of time, alteration or addition to the terms of the Contract or to the work to be performed thereunder or to the specifications accompanying the same shall in any way affect its obligations on this bond, and it does hereby waive notice of any such change, extension, alteration or addition.

IN WITNESS WHEREOF, this instrument has been duly executed by authorized representatives of the Contractor and Surety. SIGNED AND SEALED on October 29th, 2015.

All-American Construction Inc.
(Contractor) (Seal)
By [Signature]
Title PRESIDENT

The Guarante Company of North America USA
(Surety) (Seal)
By [Signature]
Title Sokha K. Evans, Attorney-in-Fact
Agent Name and Address
2381 El Camino Ave. Sacramento, CA 95821
Agent Phone # 916-481-8108
Surety Phone # 925-566-6040
California License # 0B29370

ORIGINAL APPROVED AS TO FORM:
[Signature]
City Attorney

PREMIUM IS FOR THE CONTRACT TERM
AND IS SUBJECT TO ADJUSTMENT BASED
ON THE FINAL CONTRACT AMOUNT

CALIFORNIA ALL-PURPOSE ACKNOWLEDGMENT

A notary public or other officer completing this certificate verifies only the identity of the individual who signed the document to which this certificate is attached, and not the truthfulness, accuracy, or validity of that document.

STATE OF CALIFORNIA

County of Sacramento }

On 10/29/15 before me, E. Johnson, Notary Public,
Date Insert Name of Notary exactly as it appears on the official seal


personally appeared Sokha K. Evans
Name(s) of Signer(s)

who proved to me on the basis of satisfactory evidence to be the person(s) whose name(s) is/are subscribed to the within instrument and acknowledged to me that he/she/they executed the same in his/her/their authorized capacity(ies), and that by his/her/their signature(s) on the instrument the person(s), or the entity upon behalf of which the person(s) acted, executed the instrument.

I certify under PENALTY OF PERJURY under the laws of the State of California that the foregoing paragraph is true and correct.

Witness my hand and official seal.

Signature E. Johnson
Signature of Notary Public

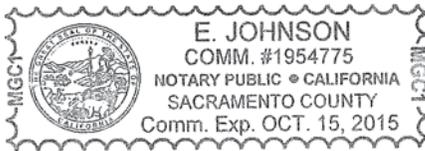

Place Notary Seal Above

OPTIONAL

Though the information below is not required by law, it may prove valuable to persons relying on the document and could prevent fraudulent removal and reattachment of the form to another document.

Description of Attached Document

Title or Type of Document: _____

Document Date: _____ Number of Pages: _____

Signer(s) Other Than Named Above: _____

Capacity(ies) Claimed by Signer(s)

Signer's Name: Sokha K. Evans

- Individual
- Corporate Officer — Title(s): _____
- Partner Limited General
- Attorney in Fact
- Trustee
- Guardian or Conservator
- Other: _____

RIGHT THUMBPRINT
OF SIGNER

Top of thumb here

Signer is Representing:
The Guarantee Company
of North America USA

Signer's Name: _____

- Individual
- Corporate Officer — Title(s): _____
- Partner Limited General
- Attorney in Fact
- Trustee
- Guardian or Conservator
- Other: _____

RIGHT THUMBPRINT
OF SIGNER

Top of thumb here

Signer is Representing:



The Guarantee Company of North America USA
Southfield, Michigan

POWER OF ATTORNEY

KNOW ALL BY THESE PRESENTS: That **THE GUARANTEE COMPANY OF NORTH AMERICA USA**, a corporation organized and existing under the laws of the State of Michigan, having its principal office in Southfield, Michigan, does hereby constitute and appoint

Sharon J. Rusconi, Sandra R. Black, Sokha K. Evans
Edgewood Partners Insurance Center

its true and lawful attorney(s)-in-fact to execute, seal and deliver for and on its behalf as surety, any and all bonds and undertakings, contracts of indemnity and other writings obligatory in the nature thereof, which are or may be allowed, required or permitted by law, statute, rule, regulation, contract or otherwise.

The execution of such instrument(s) in pursuance of these presents, shall be as binding upon **THE GUARANTEE COMPANY OF NORTH AMERICA USA** as fully and amply, to all intents and purposes, as if the same had been duly executed and acknowledged by its regularly elected officers at the principal office.

The Power of Attorney is executed and may be certified so, and may be revoked, pursuant to and by authority of Article IX, Section 9.03 of the By-Laws adopted by the Board of Directors of **THE GUARANTEE COMPANY OF NORTH AMERICA USA** at a meeting held on the 31st day of December, 2003. The President, or any Vice President, acting with any Secretary or Assistant Secretary, shall have power and authority:

1. To appoint Attorney(s)-in-fact, and to authorize them to execute on behalf of the Company, and attach the Seal of the Company thereto, bonds and undertakings, contracts of indemnity and other writings obligatory in the nature thereof; and
2. To revoke, at any time, any such Attorney-in-fact and revoke the authority given, except as provided below
3. In connection with obligations in favor of the Florida Department of Transportation only, it is agreed that the power and authority hereby given to the Attorney-in-Fact includes any and all consents for the release of retained percentages and/or final estimates on engineering and construction contracts required by the State of Florida Department of Transportation. It is fully understood that consenting to the State of Florida Department of Transportation making payment of the final estimate to the Contractor and/or its assignee, shall not relieve this surety company of any of its obligations under its bond.
4. In connection with obligations in favor of the Kentucky Department of Highways only, it is agreed that the power and authority hereby given to the Attorney-in-Fact cannot be modified or revoked unless prior written personal notice of such intent has been given to the Commissioner – Department of Highways of the Commonwealth of Kentucky at least thirty (30) days prior to the modification or revocation.

Further, this Power of Attorney is signed and sealed by facsimile pursuant to resolution of the Board of Directors of the Company adopted at a meeting duly called and held on the 6th day of December 2011, of which the following is a true excerpt:

RESOLVED that the signature of any authorized officer and the seal of the Company may be affixed by facsimile to any Power of Attorney or certification thereof authorizing the execution and delivery of any bond, undertaking, contracts of indemnity and other writings obligatory in the nature thereof, and such signature and seal when so used shall have the same force and effect as though manually affixed.



IN WITNESS WHEREOF, **THE GUARANTEE COMPANY OF NORTH AMERICA USA** has caused this instrument to be signed and its corporate seal to be affixed by its authorized officer, this 23rd day of February, 2012.

THE GUARANTEE COMPANY OF NORTH AMERICA USA

STATE OF MICHIGAN
County of Oakland

Stephen C. Ruschak, President & Chief Operating Officer

Randall Musselman, Secretary

On this 23rd day of February, 2012 before me came the individuals who executed the preceding instrument, to me personally known, and being by me duly sworn, said that each is the herein described and authorized officer of The Guarantee Company of North America USA; that the seal affixed to said instrument is the Corporate Seal of said Company; that the Corporate Seal and each signature were duly affixed by order of the Board of Directors of



Cynthia A. Takai
Notary Public, State of Michigan
County of Oakland
My Commission Expires February 27, 2018
Acting in Oakland County

IN WITNESS WHEREOF, I have hereunto set my hand at The Guarantee Company of North America USA offices the day and year above written.

I, Randall Musselman, Secretary of **THE GUARANTEE COMPANY OF NORTH AMERICA USA**, do hereby certify that the above and foregoing is a true and correct copy of a Power of Attorney executed by **THE GUARANTEE COMPANY OF NORTH AMERICA USA**, which is still in full force and effect.



IN WITNESS WHEREOF, I have thereunto set my hand and attached the seal of said Company this 29th day of October, 2015.

Randall Musselman, Secretary

**CITY OF SACRAMENTO
PAYMENT BOND**

Department of Public Works
Page 1 of 1

Bond No.: 12123105
Premium: \$Included in performance

WHEREAS, the City of Sacramento, in the State of California, hereinafter called City, has conditionally awarded to: All-American Construction Inc., 1200 Market Street, STE A, Yuba City CA 95991 hereinafter called Contractor, a contract for construction of:

**VINCI AVENUE BRIDGE AND ROADWAY IMPROVEMENTS
(PN: T15125500)**

Which contract is by reference incorporated herein and made a part hereof, and is hereinafter referred to as the Contract; and

WHEREAS, under the terms of the Contract and pursuant to Chapter 5 of Title 3 of Part 6 of Division 4 of the California Civil Code (commencing with Civil Code Section 9550), Contractor is required to furnish a good and sufficient payment bond to secure payment of the claims to which reference is made in Civil Code Section 9554.

NOW, THEREFORE, we the Contractor and (*here insert full name and address of Surety*):

The Guarantee Company of North America USA 1 Towne Square Suite 1470 Southfield, MI 48076, a corporation duly authorized and admitted to transact business and issue surety bonds in the State of California, hereinafter called Surety, are held and firmly bound unto the City, and unto all persons or entities entitled to assert a claim against a payment bond under any of the aforesaid Civil Code provisions in the sum of TWO HUNDRED FIFTY EIGHT THOUSAND SIX HUNDRED THIRTY FIVE DOLLARS FIFTY CENTS (\$258,635.50), on the condition that if Contractor shall fail to pay for any materials or equipment furnished or used in performance of the Contract, or for any work or labor thereon of any kind, or for amounts due under the Unemployment Insurance Act with respect to such work or labor, or for any amounts required to be deducted, withheld, and paid over to the Franchise Tax Board or the Employment Development Department from the wages of employees of the Contractor and all subcontractors with respect to such work or labor, then the Surety shall pay the same in an amount not exceeding the sum specified above. If suit is brought upon this bond, Surety shall pay, in addition to the above sum, all costs, expenses and fees, including attorney's fees, reasonably incurred by any party in successfully enforcing the obligation secured hereby, all to be taxed as costs and included in any judgment rendered. Should the condition of this bond be fully performed, then this obligation shall become null and void, otherwise it shall be and remain in full force and effect, and shall bind Contractor, Surety, their heirs, executors, administrators, successors and assigns, jointly and severally.

It is hereby stipulated and agreed that this bond shall inure to the benefit of all persons, companies, corporations, political subdivisions, State agencies and other entities entitled to assert a claim against a payment bond under any of the aforesaid Civil Code provisions, so as to give a right of action to them or their assigns in any suit brought upon this bond. The Surety, for value received, hereby stipulates and agrees that no change, extension of time, alteration or addition to the terms of the Contract or to the work to be performed thereunder or to the specifications accompanying the same shall in any way affect its obligations on this bond, and it does hereby waive notice of any such change, extension, alteration or addition.

IN WITNESS WHEREOF, this instrument has been duly executed by authorized representatives of the Contractor and Surety. SIGNED AND SEALED on October 29th, 20 15.

All-American Construction Inc.
(Contractor) (Seal)
By [Signature]
Title PRESIDENT

The Guarantee Company of North America USA
(Surety) (Seal)
By: [Signature]
Title: Sokha K. Evans, Attorney-in-Fact
Agent name and Address: 2381 El Camino Ave. Sacramento, CA 95821
Agent Phone #: 916-481-8108
Surety Phone #: 925-566-6040
California License # 0B29370

ORIGINAL APPROVED AS TO FORM:
[Signature]
City Attorney

CALIFORNIA ALL-PURPOSE ACKNOWLEDGMENT


A notary public or other officer completing this certificate verifies only the identity of the individual who signed the document to which this certificate is attached, and not the truthfulness, accuracy, or validity of that document.

STATE OF CALIFORNIA

County of Sacramento }

On 10/29/15 before me, E. Johnson, Notary Public,
Date Insert Name of Notary exactly as it appears on the official seal

personally appeared Sokha K. Evans
Name(s) of Signer(s)

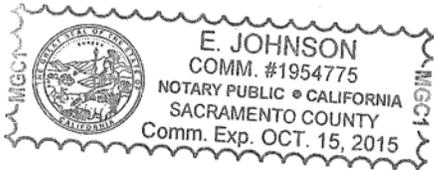

Place Notary Seal Above

who proved to me on the basis of satisfactory evidence to be the person(s) whose name(s) is/are subscribed to the within instrument and acknowledged to me that he/she/they executed the same in his/her/their authorized capacity(ies), and that by his/her/their signature(s) on the instrument the person(s), or the entity upon behalf of which the person(s) acted, executed the instrument.

I certify under PENALTY OF PERJURY under the laws of the State of California that the foregoing paragraph is true and correct.

Witness my hand and official seal.

Signature E. Johnson
Signature of Notary Public

OPTIONAL

Though the information below is not required by law, it may prove valuable to persons relying on the document and could prevent fraudulent removal and reattachment of the form to another document.

Description of Attached Document

Title or Type of Document: _____

Document Date: _____ Number of Pages: _____

Signer(s) Other Than Named Above: _____

Capacity(ies) Claimed by Signer(s)

Signer's Name: Sokha K. Evans

- Individual
- Corporate Officer — Title(s): _____
- Partner Limited General
- Attorney in Fact
- Trustee
- Guardian or Conservator
- Other: _____

RIGHT THUMBPRINT OF SIGNER
Top of thumb here

Signer is Representing:
The Guarantee Company of North America USA

Signer's Name: _____

- Individual
- Corporate Officer — Title(s): _____
- Partner Limited General
- Attorney in Fact
- Trustee
- Guardian or Conservator
- Other: _____

RIGHT THUMBPRINT OF SIGNER
Top of thumb here

Signer is Representing:



POWER OF ATTORNEY

KNOW ALL BY THESE PRESENTS: That **THE GUARANTEE COMPANY OF NORTH AMERICA USA**, a corporation organized and existing under the laws of the State of Michigan, having its principal office in Southfield, Michigan, does hereby constitute and appoint

Sharon J. Rusconi, Sandra R. Black, Sokha K. Evans
Edgewood Partners Insurance Center

its true and lawful attorney(s)-in-fact to execute, seal and deliver for and on its behalf as surety, any and all bonds and undertakings, contracts of indemnity and other writings obligatory in the nature thereof, which are or may be allowed, required or permitted by law, statute, rule, regulation, contract or otherwise.

The execution of such instrument(s) in pursuance of these presents, shall be as binding upon **THE GUARANTEE COMPANY OF NORTH AMERICA USA** as fully and amply, to all intents and purposes, as if the same had been duly executed and acknowledged by its regularly elected officers at the principal office.

The Power of Attorney is executed and may be certified so, and may be revoked, pursuant to and by authority of Article IX, Section 9.03 of the By-Laws adopted by the Board of Directors of **THE GUARANTEE COMPANY OF NORTH AMERICA USA** at a meeting held on the 31st day of December, 2003. The President, or any Vice President, acting with any Secretary or Assistant Secretary, shall have power and authority:

1. To appoint Attorney(s)-in-fact, and to authorize them to execute on behalf of the Company, and attach the Seal of the Company thereto, bonds and undertakings, contracts of indemnity and other writings obligatory in the nature thereof; and
2. To revoke, at any time, any such Attorney-in-fact and revoke the authority given, except as provided below
3. In connection with obligations in favor of the Florida Department of Transportation only, it is agreed that the power and authority hereby given to the Attorney-in-Fact includes any and all consents for the release of retained percentages and/or final estimates on engineering and construction contracts required by the State of Florida Department of Transportation. It is fully understood that consenting to the State of Florida Department of Transportation making payment of the final estimate to the Contractor and/or its assignee, shall not relieve this surety company of any of its obligations under its bond.
4. In connection with obligations in favor of the Kentucky Department of Highways only, it is agreed that the power and authority hereby given to the Attorney-in-Fact cannot be modified or revoked unless prior written personal notice of such intent has been given to the Commissioner – Department of Highways of the Commonwealth of Kentucky at least thirty (30) days prior to the modification or revocation.

Further, this Power of Attorney is signed and sealed by facsimile pursuant to resolution of the Board of Directors of the Company adopted at a meeting duly called and held on the 6th day of December 2011, of which the following is a true excerpt:

RESOLVED that the signature of any authorized officer and the seal of the Company may be affixed by facsimile to any Power of Attorney or certification thereof authorizing the execution and delivery of any bond, undertaking, contracts of indemnity and other writings obligatory in the nature thereof, and such signature and seal when so used shall have the same force and effect as though manually affixed.



IN WITNESS WHEREOF, **THE GUARANTEE COMPANY OF NORTH AMERICA USA** has caused this instrument to be signed and its corporate seal to be affixed by its authorized officer, this 23rd day of February, 2012.

THE GUARANTEE COMPANY OF NORTH AMERICA USA

STATE OF MICHIGAN
County of Oakland

Stephen C. Ruschak, President & Chief Operating Officer

Randall Musselman, Secretary

On this 23rd day of February, 2012 before me came the individuals who executed the preceding instrument, to me personally known, and being by me duly sworn, said that each is the herein described and authorized officer of The Guarantee Company of North America USA; that the seal affixed to said instrument is the Corporate Seal of said Company; that the Corporate Seal and each signature were duly affixed by order of the Board of Directors of



Cynthia A. Takai
Notary Public, State of Michigan
County of Oakland
My Commission Expires February 27, 2018
Acting in Oakland County

IN WITNESS WHEREOF, I have hereunto set my hand at The Guarantee Company of North America USA offices the day and year above written.

I, Randall Musselman, Secretary of **THE GUARANTEE COMPANY OF NORTH AMERICA USA**, do hereby certify that the above and foregoing is a true and correct copy of a Power of Attorney executed by **THE GUARANTEE COMPANY OF NORTH AMERICA USA**, which is still in full force and effect.



IN WITNESS WHEREOF, I have thereunto set my hand and attached the seal of said Company this 29th day of October, 2015.

Randall Musselman, Secretary



- Company Profile
- Company Search
- Company Information
- Old Company Names
- Agent for Service
- Reference Information
- NAIC Group List
- Lines of Business
- Workers' Compensation Complaint and Request for Action/Appeals Contact Information

Financial Statements PDF's

- Annual Statements
- Quarterly Statements

- Company Complaint
- Company Performance & Comparison Data
- Company Enforcement Action
- Composite Complaints Studies

Additional Info

- Find A Company Representative In Your Area
- View Financial Disclaimer

COMPANY PROFILE

Company Information

**GUARANTEE COMPANY OF NORTH AMERICA USA (THE)
ONE TOWNE SQUARE, SUITE 1470
SOUTHFIELD, MI 48076**

Old Company Names	Effective Date
MID-STATE SURETY CORPORATION	12/20/2006

Agent For Service

NANCY FLORES
818 WEST SEVENTH STREET
SUITE 930
LOS ANGELES CA 90017

Reference Information

NAIC #:	36650
California Company ID #:	4609-4
Date Authorized in California:	10/14/1999
License Status:	UNLIMITED-NORMAL
Company Type:	Property & Casualty
State of Domicile:	MICHIGAN

back to top

NAIC Group List

NAIC Group #: 0000

Lines Of Business

The company is authorized to transact business within these lines of insurance. For an explanation of any of these terms, please refer to the glossary.

- AUTOMOBILE
- BOILER AND MACHINERY
- BURGLARY
- COMMON CARRIER LIABILITY
- CREDIT
- FIRE
- LEGAL INSURANCE
- LIABILITY
- MARINE
- MISCELLANEOUS
- PLATE GLASS

SPRINKLER

SURETY

TEAM AND VEHICLE

back to top

© 2008 California Department of Insurance

WORKER'S COMPENSATION CERTIFICATION

**VINCI AVENUE BRIDGE AND ROADWAY IMPROVEMENTS
(PN: T15125500)**

In accordance with Article 5 (commencing at Section 1860), Chapter 1, Part 7, Division 2 of the Labor Code, the below certificate must be signed and filed with the awarding body prior to performing any work under this contract. Labor Code Section 3700, inter alia, states the following:

"Every employer shall secure the payment of compensation in one or more of the following ways:

- "(a) By being insured against liability to pay compensation in one or more insurers duly authorized to write compensation insurance in this State.
- "(b) By securing from the Director of Industrial Relations a certificate of consent to self-insure, which may be given upon furnishing proof satisfactory to the Director of Industrial Relations of ability to self-insure and to pay any compensation that may become due to his employees.


To be signed by authorized corporate officer or partner or individual submitting the Proposal. If Bidder is: (example)

1. An individual using a firm name, sign: "John Doe, an individual doing business as Blank Company."
2. An individual doing business under his own name, Sign: your name only.
3. A co-partnership, sign: "John Doe and Richard Doe, co-partners doing business as Blank Company, by, John Doe, co-partner.
4. A corporation, sign: "Blank Company, by John Doe, Secretary." (or other title)

I am aware of the provisions of Section 3700 of the Labor Code which require every employer to be insured against liability for worker's compensation or to undertake self-insurance in accordance with the provisions of that code, and I will comply with such provisions before commencing the performance of the work of this contract.

DATE: 9/22/15

Contractor ALL-AMERICAN CONST., INC.

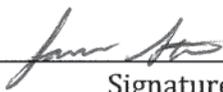By 
Signature

GUARANTEE

We hereby guarantee the VINCI AVENUE BRIDGE AND ROADWAY IMPROVEMENTS (PN: T15125500) the City of Sacramento for one (1) year in accordance with the guarantee required in the specifications. We agree to repair or replace any or all such work, together with all or any other work which may be displaced in so doing, that may be proven defective in workmanship or material within the one-year period from the date of acceptance without any expense whatsoever to the City, ordinary wear and tear and unusual abuse or neglect excepted.

In the event of our failure to comply with the above-mentioned conditions within five (5) days time after being notified in writing, we collectively or separately, do hereby authorize the City to proceed to have the defects repaired and made good at our expense and will pay the costs and damages, including but not limited to any related attorney fees and City staff and administrative expenses, therefor immediately upon demand.

Dated: 9/22/15

Signed: 

JASON STOKES

Printed Name

ALL-AMERICAN CONSTRUCTION, INC.
Company

1200 MARKET STREET, SUITE A
Address

YUBA CITY, CA 95991

Request for Taxpayer Identification Number and Certification

**Give Form to the
requester. Do not
send to the IRS.**

Print or type See Specific Instructions on page 2.	1 Name (as shown on your income tax return). Name is required on this line; do not leave this line blank. ALL-AMERICAN CONSTRUCTION, INC.		
	2 Business name/disregarded entity name, if different from above		
	3 Check appropriate box for federal tax classification; check only one of the following seven boxes: <input type="checkbox"/> Individual/sole proprietor or single-member LLC <input type="checkbox"/> Limited liability company. Enter the tax classification (C=C corporation, S=S corporation, P=partnership) ▶ _____ Note. For a single-member LLC that is disregarded, do not check LLC; check the appropriate box in the line above for the tax classification of the single-member owner. <input type="checkbox"/> Other (see instructions) ▶ _____		4 Exemptions (codes apply only to certain entities, not individuals; see instructions on page 3): Exempt payee code (if any) _____ Exemption from FATCA reporting code (if any) _____ <small>(Applies to accounts maintained outside the U.S.)</small>
	5 Address (number, street, and apt. or suite no.) 1200 MARKET STREET, SUITE A		Requester's name and address (optional)
	6 City, state, and ZIP code YUBA CITY, CA 95991		
	7 List account number(s) here (optional)		

Part I Taxpayer Identification Number (TIN)

Enter your TIN in the appropriate box. The TIN provided must match the name given on line 1 to avoid backup withholding. For individuals, this is generally your social security number (SSN). However, for a resident alien, sole proprietor, or disregarded entity, see the Part I instructions on page 3. For other entities, it is your employer identification number (EIN). If you do not have a number, see *How to get a TIN* on page 3.

Note. If the account is in more than one name, see the instructions for line 1 and the chart on page 4 for guidelines on whose number to enter.

Social security number									
or									
Employer identification number									
2	7	-	2	5	2	4	6	7	6

Part II Certification

Under penalties of perjury, I certify that:

- The number shown on this form is my correct taxpayer identification number (or I am waiting for a number to be issued to me); and
- I am not subject to backup withholding because: (a) I am exempt from backup withholding, or (b) I have not been notified by the Internal Revenue Service (IRS) that I am subject to backup withholding as a result of a failure to report all interest or dividends, or (c) the IRS has notified me that I am no longer subject to backup withholding; and
- I am a U.S. citizen or other U.S. person (defined below); and
- The FATCA code(s) entered on this form (if any) indicating that I am exempt from FATCA reporting is correct.

Certification instructions. You must cross out item 2 above if you have been notified by the IRS that you are currently subject to backup withholding because you have failed to report all interest and dividends on your tax return. For real estate transactions, item 2 does not apply. For mortgage interest paid, acquisition or abandonment of secured property, cancellation of debt, contributions to an individual retirement arrangement (IRA), and generally, payments other than interest and dividends, you are not required to sign the certification, but you must provide your correct TIN. See the instructions on page 3.

Sign Here	Signature of U.S. person ▶	Date ▶ <u>9/22/15</u>
------------------	----------------------------	-----------------------

General Instructions

Section references are to the Internal Revenue Code unless otherwise noted.

Future developments. Information about developments affecting Form W-9 (such as legislation enacted after we release it) is at www.irs.gov/fw9.

Purpose of Form

An individual or entity (Form W-9 requester) who is required to file an information return with the IRS must obtain your correct taxpayer identification number (TIN) which may be your social security number (SSN), individual taxpayer identification number (ITIN), adoption taxpayer identification number (ATIN), or employer identification number (EIN), to report on an information return the amount paid to you, or other amount reportable on an information return. Examples of information returns include, but are not limited to, the following:

- Form 1099-INT (interest earned or paid)
- Form 1099-DIV (dividends, including those from stocks or mutual funds)
- Form 1099-MISC (various types of income, prizes, awards, or gross proceeds)
- Form 1099-B (stock or mutual fund sales and certain other transactions by brokers)
- Form 1099-S (proceeds from real estate transactions)
- Form 1099-K (merchant card and third party network transactions)

- Form 1098 (home mortgage interest), 1098-E (student loan interest), 1098-T (tuition)
- Form 1099-C (canceled debt)
- Form 1099-A (acquisition or abandonment of secured property)

Use Form W-9 only if you are a U.S. person (including a resident alien), to provide your correct TIN.

If you do not return Form W-9 to the requester with a TIN, you might be subject to backup withholding. See What is backup withholding? on page 2.

By signing the filled-out form, you:

- Certify that the TIN you are giving is correct (or you are waiting for a number to be issued),
- Certify that you are not subject to backup withholding, or
- Claim exemption from backup withholding if you are a U.S. exempt payee. If applicable, you are also certifying that as a U.S. person, your allocable share of any partnership income from a U.S. trade or business is not subject to the withholding tax on foreign partners' share of effectively connected income, and
- Certify that FATCA code(s) entered on this form (if any) indicating that you are exempt from the FATCA reporting, is correct. See *What is FATCA reporting?* on page 2 for further information.

2015 Withholding Exemption Certificate

590

The payee completes this form and submits it to the withholding agent.

Withholding Agent (Type or print)

Name

City of Sacramento

Payee

Name

ALL-AMERICAN CONSTRUCTION, INC.

SSN or ITIN FEIN CA Corp no. CA SOS file no.
27-2524676

Address (apt./ste., room, PO Box, or PMB no.)

1200 MARKET STREET, SUITE A

City (If you have a foreign address, see instructions.)

YUBA CITY

State
CA

ZIP Code
95991

Exemption Reason

Check only one reason box below that applies to the payee.

By checking the appropriate box below, the Payee certifies the reason for the exemption from the California income tax withholding requirements on payment(s) made to the entity or individual.

Individuals — Certification of Residency:

I am a resident of California and I reside at the address shown above. If I become a nonresident at any time, I will promptly notify the withholding agent. See instructions for General Information D, Definitions.

Corporations:

The corporation has a permanent place of business in California at the address shown above or is qualified through the California Secretary of State (SOS) to do business in California. The corporation will file a California tax return. If this corporation ceases to have a permanent place of business in California or ceases to do any of the above, I will promptly notify the withholding agent. See instructions for General Information D, Definitions.

Partnerships or Limited Liability Companies (LLCs):

The partnership or LLC has a permanent place of business in California at the address shown above or is registered with the California SOS, and is subject to the laws of California. The partnership or LLC will file a California tax return. If the partnership or LLC ceases to do any of the above, I will promptly inform the withholding agent. For withholding purposes, a limited liability partnership (LLP) is treated like any other partnership.

Tax-Exempt Entities:

The entity is exempt from tax under California Revenue and Taxation Code (R&TC) Section 23701 _____ (insert letter) or Internal Revenue Code Section 501(c) _____ (insert number). If this entity ceases to be exempt from tax, I will promptly notify the withholding agent. Individuals cannot be tax-exempt entities.

Insurance Companies, Individual Retirement Arrangements (IRAs), or Qualified Pension/Profit Sharing Plans:

The entity is an insurance company, IRA, or a federally qualified pension or profit-sharing plan.

California Trusts:

At least one trustee and one noncontingent beneficiary of the above-named trust is a California resident. The trust will file a California fiduciary tax return. If the trustee or noncontingent beneficiary becomes a nonresident at any time, I will promptly notify the withholding agent.

Estates — Certification of Residency of Deceased Person:

I am the executor of the above-named person's estate or trust. The decedent was a California resident at the time of death. The estate will file a California fiduciary tax return.

Nonmilitary Spouse of a Military Servicemember:

I am a nonmilitary spouse of a military servicemember and I meet the Military Spouse Residency Relief Act (MSRRA) requirements. See instructions for General Information E, MSRRA.

CERTIFICATE OF PAYEE: Payee must complete and sign below.

Under penalties of perjury, I hereby certify that the information provided in this document is, to the best of my knowledge, true and correct. If conditions change, I will promptly notify the withholding agent.

Payee's name and title (type or print) JASON STOKES - PRESIDENT Telephone 530 763-4053

Payee's signature ►  Date 9/22/15



CERTIFICATE OF LIABILITY INSURANCE

DATE (MM/DD/YYYY)
10/1/2015

THIS CERTIFICATE IS ISSUED AS A MATTER OF INFORMATION ONLY AND CONFERS NO RIGHTS UPON THE CERTIFICATE HOLDER. THIS CERTIFICATE DOES NOT AFFIRMATIVELY OR NEGATIVELY AMEND, EXTEND OR ALTER THE COVERAGE AFFORDED BY THE POLICIES BELOW. THIS CERTIFICATE OF INSURANCE DOES NOT CONSTITUTE A CONTRACT BETWEEN THE ISSUING INSURER(S), AUTHORIZED REPRESENTATIVE OR PRODUCER, AND THE CERTIFICATE HOLDER.

IMPORTANT: If the certificate holder is an ADDITIONAL INSURED, the policy(ies) must be endorsed. If SUBROGATION IS WAIVED, subject to the terms and conditions of the policy, certain policies may require an endorsement. A statement on this certificate does not confer rights to the certificate holder in lieu of such endorsement(s).

PRODUCER Owen-Dunn Insurance Services 1455 Response Road, Suite 260 Sacramento, CA 95815 www.owendunn.com 0522677	CONTACT NAME: PHONE (A/C, No, Ext): (916) 993-2700 FAX (A/C, No): (916) 993-2683 E-MAIL ADDRESS:	
	INSURER(S) AFFORDING COVERAGE NAIC #	
INSURED All-American Construction, Inc. 1200 Market Street, Suite #A Yuba City CA 95991	INSURER A: Navigators Specialty Insurance Company 36056	
	INSURER B: West American Insurance Company 44393	
	INSURER C: State Compensation Insurance Fund of California 35076	
	INSURER D: Ohio Casualty Insurance Co. 24074	
	INSURER E: Liberty Mutual Fire Insurance Company 23035	
	INSURER F: Travelers Excess and Surplus Lines Co. 29696	

COVERAGES **CERTIFICATE NUMBER:** 26766540 **REVISION NUMBER:**

THIS IS TO CERTIFY THAT THE POLICIES OF INSURANCE LISTED BELOW HAVE BEEN ISSUED TO THE INSURED NAMED ABOVE FOR THE POLICY PERIOD INDICATED. NOTWITHSTANDING ANY REQUIREMENT, TERM OR CONDITION OF ANY CONTRACT OR OTHER DOCUMENT WITH RESPECT TO WHICH THIS CERTIFICATE MAY BE ISSUED OR MAY PERTAIN, THE INSURANCE AFFORDED BY THE POLICIES DESCRIBED HEREIN IS SUBJECT TO ALL THE TERMS, EXCLUSIONS AND CONDITIONS OF SUCH POLICIES. LIMITS SHOWN MAY HAVE BEEN REDUCED BY PAID CLAIMS.

INSR LTR	TYPE OF INSURANCE	ADDL INSD	SUBR WVD	POLICY NUMBER	POLICY EFF (MM/DD/YYYY)	POLICY EXP (MM/DD/YYYY)	LIMITS
A	<input checked="" type="checkbox"/> COMMERCIAL GENERAL LIABILITY <input type="checkbox"/> CLAIMS-MADE <input checked="" type="checkbox"/> OCCUR GEN'L AGGREGATE LIMIT APPLIES PER: <input type="checkbox"/> POLICY <input checked="" type="checkbox"/> PRO-JECT <input type="checkbox"/> LOC OTHER:	<input checked="" type="checkbox"/>		SF15CGL159879IC	5/14/2015	5/31/2016	EACH OCCURRENCE \$ 1,000,000 DAMAGE TO RENTED PREMISES (Ea occurrence) \$ 50,000 MED EXP (Any one person) \$ Excluded PERSONAL & ADV INJURY \$ 1,000,000 GENERAL AGGREGATE \$ 2,000,000 PRODUCTS - COMP/OP AGG \$ 2,000,000 \$
B	AUTOMOBILE LIABILITY <input checked="" type="checkbox"/> ANY AUTO <input type="checkbox"/> ALL OWNED AUTOS <input type="checkbox"/> HIRED AUTOS <input type="checkbox"/> SCHEDULED AUTOS <input type="checkbox"/> NON-OWNED AUTOS	<input checked="" type="checkbox"/>		BAW56543976	5/31/2015	5/31/2016	COMBINED SINGLE LIMIT (Ea accident) \$ 1,000,000 BODILY INJURY (Per person) \$ BODILY INJURY (Per accident) \$ PROPERTY DAMAGE (Per accident) \$ \$
F	<input type="checkbox"/> UMBRELLA LIAB <input checked="" type="checkbox"/> OCCUR <input checked="" type="checkbox"/> EXCESS LIAB <input type="checkbox"/> CLAIMS-MADE <input type="checkbox"/> DED <input checked="" type="checkbox"/> RETENTION \$ 10,000			ZUP91M2313915NF	5/14/2015	5/31/2016	EACH OCCURRENCE \$ 8,000,000 AGGREGATE \$ 8,000,000 \$
C	WORKERS COMPENSATION AND EMPLOYERS' LIABILITY ANY PROPRIETOR/PARTNER/EXECUTIVE OFFICER/MEMBER EXCLUDED? (Mandatory in NH) If yes, describe under DESCRIPTION OF OPERATIONS below Y/N <input type="checkbox"/> N/A			9137380	7/21/2015	7/21/2016	<input checked="" type="checkbox"/> PER STATUTE <input type="checkbox"/> OTH-ER E.L. EACH ACCIDENT \$ 1,000,000 E.L. DISEASE - EA EMPLOYEE \$ INCLUDED E.L. DISEASE - POLICY LIMIT \$ INCLUDED
D	Leased/Rented/Borrowed Equipment			BMO56543976	5/31/2015	5/31/2016	Limit \$100,000
E	Installation Floater			YM2Z91464175015	5/31/2015	5/31/2016	Limit \$170,000 Deductible \$1,000

DESCRIPTION OF OPERATIONS / LOCATIONS / VEHICLES (ACORD 101, Additional Remarks Schedule, may be attached if more space is required)

Re: Vinci Avenue Bridge and Roadway Improvements (PN:T15125500)
The City, its officials, employees, and volunteers are General Liability Additional Insured per forms CG 2038 & CG 2037 attached and Auto Liability Auto Liability Additional Insured per endorsement CA 8810 attached. Primary Wording applies per endorsements CG 2001 attached.

CERTIFICATE HOLDER Vinci Avenue Bridge and Roadway Improvements City of Sacramento c/o Ebix RCS P.O. Box 257 Portland MI 48875-0257	CANCELLATION SHOULD ANY OF THE ABOVE DESCRIBED POLICIES BE CANCELLED BEFORE THE EXPIRATION DATE THEREOF, NOTICE WILL BE DELIVERED IN ACCORDANCE WITH THE POLICY PROVISIONS.
	AUTHORIZED REPRESENTATIVE Arica Serpa 

© 1988-2014 ACORD CORPORATION. All rights reserved.

THIS ENDORSEMENT CHANGES THE POLICY. PLEASE READ IT CAREFULLY.
BUSINESS AUTO COVERAGE ENHANCEMENT ENDORSEMENT

This endorsement modifies insurance provided under the following:

BUSINESS AUTO COVERAGE FORM

With respect to coverage afforded by this endorsement, the provisions of the policy apply unless modified by the endorsement.

COVERAGE INDEX

<u>SUBJECT</u>	<u>PROVISION NUMBER</u>
ADDITIONAL INSURED BY CONTRACT, AGREEMENT OR PERMIT	3
ACCIDENTAL AIRBAG DEPLOYMENT	12
AMENDED DUTIES IN THE EVENT OF ACCIDENT, CLAIM, SUIT OR LOSS	19
AMENDED FELLOW EMPLOYEE EXCLUSION	5
AUDIO, VISUAL AND DATA ELECTRONIC EQUIPMENT COVERAGE	13
BROAD FORM INSURED	1
BODILY INJURY REDEFINED	22
EMPLOYEES AS INSURED (including employee hired auto)	2
EXTENDED CANCELLATION CONDITION	23
EXTRA EXPENSE – BROADENED COVERAGE	10
GLASS REPAIR – WAIVER OF DEDUCTIBLE	15
HIRED AUTO PHYSICAL DAMAGE (including employee hired auto and loss of use)	6
HIRED AUTO COVERAGE TERRITORY	20
LOAN / LEASE GAP	14
PARKED AUTO COLLISION COVERAGE (WAIVER OF DEDUCTIBLE)	16
PERSONAL EFFECTS COVERAGE	11
PHYSICAL DAMAGE – ADDITIONAL TRANSPORTATION EXPENSE COVERAGE	8
RENTAL REIMBURSEMENT	9
SUPPLEMENTARY PAYMENTS	4
TOWING AND LABOR	7
TWO OR MORE DEDUCTIBLES	17
UNINTENTIONAL FAILURE TO DISCLOSE HAZARDS	18
WAIVER OF TRANSFER OF RIGHTS OF RECOVERY AGAINST OTHERS TO US	20

SECTION II – LIABILITY COVERAGE is amended as follows:

1. BROAD FORM INSURED

SECTION II – LIABILITY COVERAGE, paragraph A.1. –WHO IS AN INSURED is amended to include the following as an insured:

d. Any legally incorporated entity of which you own more than 50 percent of the voting stock during the policy period. However, "insured" does not include any organization that:

- (1) Is a partnership or joint venture; or
- (2) Is an insured under any other automobile policy; or
- (3) Has exhausted its Limit of Insurance under any other automobile policy.

Paragraph d. (2) of this provision does not apply to a policy written to apply specifically in excess of this policy.

e. Any organization you newly acquire or form, other than a partnership or joint venture, of which you own more than 50 percent of the voting stock. This automatic coverage is afforded only for 180 days from the date of acquisition or formation. However, coverage under this provision does not apply:

- (1) If there is similar insurance or a self-insured retention plan available to that organization;

© 2013 Liberty Mutual Insurance

- (2) If the Limits of Insurance of any other insurance policy have been exhausted; or
- (3) To "bodily injury" or "property damage" that occurred before you acquired or formed the organization.

2. EMPLOYEES AS INSURED

SECTION II – LIABILITY COVERAGE, paragraph A.1. –WHO IS AN INSURED is amended to include the following as an insured:

- f. Any "employee" of yours while using a covered "auto" you do not own, hire or borrow, but only for acts within the scope of their employment by you. Insurance provided by this endorsement is excess over any other insurance available to any "employee".
- g. An "employee" of yours while operating an "auto" hired or borrowed under a written contract or agreement in that "employee's" name, with your permission, while performing duties related to the conduct of your business and within the scope of their employment. Insurance provided by this endorsement is excess over any other insurance available to the "employee".

3. ADDITIONAL INSURED BY CONTRACT, AGREEMENT OR PERMIT

SECTION II – LIABILITY COVERAGE, paragraph A.1. –WHO IS AN INSURED is amended to include the following as an insured:

- h. Any person or organization with respect to the operation, maintenance or use of a covered "auto", provided that you and such person or organization have agreed in a written contract, agreement, or permit issued to you by governmental or public authority, to add such person, or organization, or governmental or public authority to this policy as an "insured".

However, such person or organization is an "insured":

- (1) Only with respect to the operation, maintenance or use of a covered "auto";
- (2) Only for "bodily injury" or "property damage" caused by an "accident" which takes place after you executed the written contract or agreement, or the permit has been issued to you; and
- (3) Only for the duration of that contract, agreement or permit

4. SUPPLEMENTARY PAYMENTS

SECTION II – LIABILITY COVERAGE, Coverage Extensions, 2.a. Supplementary Payments, paragraphs (2) and (4) are replaced by the following:

- (2) Up to \$3,000 for cost of bail bonds (including bonds for related traffic violations) required because of an "accident" we cover. We do not have to furnish these bonds.
- (4) All reasonable expenses incurred by the insured at our request, including actual loss of earnings up to \$500 a day because of time off from work.

5. AMENDED FELLOW EMPLOYEE EXCLUSION

In those jurisdictions where, by law, fellow employees are not entitled to the protection afforded to the employer by the workers compensation exclusivity rule, or similar protection, the following provision is added:

SECTION II – LIABILITY, exclusion B.5. FELLOW EMPLOYEE does not apply if the "bodily injury" results from the use of a covered "auto" you own or hire.

SECTION III – PHYSICAL DAMAGE COVERAGE is amended as follows:

6. HIRED AUTO PHYSICAL DAMAGE

Paragraph A.4. Coverage Extensions of SECTION III – PHYSICAL DAMAGE COVERAGE, is amended by adding the following:

If hired "autos" are covered "autos" for Liability Coverage, and if Comprehensive, Specified Causes of Loss or Collision coverage are provided under the Business Auto Coverage Form for any "auto" you own, then the Physical Damage coverages provided are extended to "autos":

- a. You hire, rent or borrow; or

© 2013 Liberty Mutual Insurance

- b. Your "employee" hires or rents under a written contract or agreement in that "employee's" name, but only if the damage occurs while the vehicle is being used in the conduct of your business,

subject to the following limit and deductible:

- A. The most we will pay for "loss" in any one "accident" or "loss" is the smallest of:
- (1) \$50,000; or
 - (2) The actual cash value of the damaged or stolen property as of the time of the "loss"; or
 - (3) The cost of repairing or replacing the damaged or stolen property with other property of like kind and quality, minus a deductible.
- B. The deductible will be equal to the largest deductible applicable to any owned "auto" for that coverage.
- C. Subject to the limit, deductible and excess provisions described in this provision, we will provide coverage equal to the broadest coverage applicable to any covered "auto" you own.
- D. Subject to a maximum of \$1,000 per "accident", we will also cover the actual loss of use of the hired "auto" if it results from an "accident", you are legally liable and the lessor incurs an actual financial loss.
- E. This coverage extension does not apply to:
- (1) Any "auto" that is hired, rented or borrowed with a driver; or
 - (2) Any "auto" that is hired, rented or borrowed from your "employee".

For the purposes of this provision, SECTION V – DEFINITIONS is amended by adding the following:

"Total loss" means a "loss" in which the cost of repairs plus the salvage value exceeds the actual cash value.

7. TOWING AND LABOR

SECTION III – PHYSICAL DAMAGE COVERAGE, paragraph A.2. Towing, is amended by the addition of the following:

We will pay towing and labor costs incurred, up to the limits shown below, each time a covered "auto" classified and rated as a private passenger type, "light truck" or "medium truck" is disabled:

- a. For private passenger type vehicles, we will pay up to \$50 per disablement.
- b. For "light trucks", we will pay up to \$50 per disablement. "Light trucks" are trucks that have a gross vehicle weight (GVW) of 10,000 pounds or less.
- c. For "medium trucks", we will pay up to \$150 per disablement. "Medium trucks" are trucks that have a gross vehicle weight (GVW) of 10,001 – 20,000 pounds.

However, the labor must be performed at the place of disablement.

8. PHYSICAL DAMAGE - ADDITIONAL TRANSPORTATION EXPENSE COVERAGE

Paragraph A.4.a., Coverage Extension of SECTION III – PHYSICAL DAMAGE COVERAGE, is amended to provide a limit of \$50 per day and a maximum limit of \$1,500

9. RENTAL REIMBURSEMENT

SECTION III – PHYSICAL DAMAGE COVERAGE, A. COVERAGE, is amended by adding the following:

- a. We will pay up to \$75 per day for rental reimbursement expenses incurred by you for the rental of an "auto" because of "accident" or "loss", to an "auto" for which we also pay a "loss" under Comprehensive, Specified Causes of Loss or Collision Coverages. We will pay only for those expenses incurred after the first 24 hours following the "accident" or "loss" to the covered "auto."
- b. Rental Reimbursement will be based on the rental of a comparable vehicle, which in many cases may be substantially less than \$75 per day, and will only be allowed for the period of time it should take to repair or replace the vehicle with reasonable speed and similar quality, up to a maximum of 30 days.
- c. We will also pay up to \$500 for reasonable and necessary expenses incurred by you to remove and replace your tools and equipment from the covered "auto".
- d. This coverage does not apply unless you have a business necessity that other "autos" available for your use and operation cannot fill.
- e. If "loss" results from the total theft of a covered "auto" of the private passenger type, we will pay under this coverage only that amount of your rental reimbursement expenses which is not already provided under Paragraph 4. Coverage Extension.
- f. No deductible applies to this coverage.

For the purposes of this endorsement provision, materials and equipment do not include "personal effects" as defined in provision 11.

10. EXTRA EXPENSE - BROADENED COVERAGE

Under SECTION III – PHYSICAL DAMAGE COVERAGE, A. COVERAGE, we will pay for the expense of returning a stolen covered "auto" to you. The maximum amount we will pay is \$1,000.

11. PERSONAL EFFECTS COVERAGE

A. SECTION III – PHYSICAL DAMAGE COVERAGE, A. COVERAGE, is amended by adding the following:

If you have purchased Comprehensive Coverage on this policy for an "auto" you own and that "auto" is stolen, we will pay, without application of a deductible, up to \$600 for "personal effects" stolen with the "auto."

The insurance provided under this provision is excess over any other collectible insurance.

B. SECTION V – DEFINITIONS is amended by adding the following:

For the purposes of this provision, "personal effects" mean tangible property that is worn or carried by an insured." "Personal effects" does not include tools, equipment, jewelry, money or securities.

12. ACCIDENTAL AIRBAG DEPLOYMENT

SECTION III – PHYSICAL DAMAGE COVERAGE, B. EXCLUSIONS is amended by adding the following:

If you have purchased Comprehensive or Collision Coverage under this policy, the exclusion for "loss" relating to mechanical breakdown does not apply to the accidental discharge of an airbag.

Any insurance we provide shall be excess over any other collectible insurance or reimbursement by manufacturer's warranty. However, we agree to pay any deductible applicable to the other coverage or warranty.

13. AUDIO, VISUAL AND DATA ELECTRONIC EQUIPMENT COVERAGE

SECTION III – PHYSICAL DAMAGE COVERAGE, B. EXCLUSIONS, exception paragraph a. to exclusions 4.c. and 4.d. is deleted and replaced with the following:

Exclusion 4.c. and 4.d. do not apply to:

- a. Electronic equipment that receives or transmits audio, visual or data signals, whether or not designed solely for the reproduction of sound, if the equipment is permanently installed in the covered "auto" at the time of the "loss" and such equipment is designed to be solely operated by use of the power from the "auto's" electrical system, in or upon the covered "auto" and physical damage coverages are provided for the covered "auto"; or

If the "loss" occurs solely to audio, visual or data electronic equipment or accessories used with this equipment, then our obligation to pay for, repair, return or replace damaged or stolen property will be reduced by a \$100 deductible.

14. LOAN / LEASE GAP COVERAGE

- A. Paragraph C., LIMIT OF INSURANCE of SECTION III – PHYSICAL DAMAGE COVERAGE is amended by adding the following:

The most we will pay for a "total loss" to a covered "auto" owned by or leased to you in any one "accident" is the greater of the:

1. Balance due under the terms of the loan or lease to which the damaged covered "auto" is subject at the time of the "loss" less the amount of:
 - a. Overdue payments and financial penalties associated with those payments as of the date of the "loss",
 - b. Financial penalties imposed under a lease due to high mileage, excessive use or abnormal wear and tear,
 - c. Costs for extended warranties, Credit Life Insurance, Health, Accident or Disability Insurance purchased with the loan or lease,
 - d. Transfer or rollover balances from previous loans or leases,
 - e. Final payment due under a "Balloon Loan",
 - f. The dollar amount of any unrepaired damage which occurred prior to the "total loss" of a covered "auto",
 - g. Security deposits not refunded by a lessor,
 - h. All refunds payable or paid to you as a result of the early termination of a lease agreement or as a result of the early termination of any warranty or extended service agreement on a covered "auto",
 - i. Any amount representing taxes,
 - j. Loan or lease termination fees; or
2. The actual cash value of the damage or stolen property as of the time of the "loss".

An adjustment for depreciation and physical condition will be made in determining the actual cash value at the time of the "loss". This adjustment is not applicable in Texas.

B. ADDITIONAL CONDITIONS

This coverage applies only to the original loan for which the covered "auto" that incurred the loss serves as collateral, or lease written on the covered "auto" that incurred the loss.

- C. SECTION V – DEFINITIONS is changed by adding the following:

As used in this endorsement provision, the following definitions apply:

"Total loss" means a "loss" in which the cost of repairs plus the salvage value exceeds the actual cash value.

A "balloon loan" is one with periodic payments that are insufficient to repay the balance over the term of the loan, thereby requiring a large final payment.

15. GLASS REPAIR - WAIVER OF DEDUCTIBLE

Paragraph D. Deductible of SECTION III – PHYSICAL DAMAGE COVERAGE is amended by the addition of the following:

No deductible applies to glass damage if the glass is repaired rather than replaced.

16. PARKED AUTO COLLISION COVERAGE (WAIVER OF DEDUCTIBLE)

Paragraph D. Deductible of SECTION III – PHYSICAL DAMAGE COVERAGE is amended by the addition of the following:

The deductible does not apply to “loss” caused by collision to such covered “auto” of the private passenger type or light weight truck with a gross vehicle weight of 10,000 lbs. or less as defined by the manufacturer as maximum loaded weight the “auto” is designed to carry while it is:

- a. In the charge of an “insured”;
- b. Legally parked; and
- c. Unoccupied.

The “loss” must be reported to the police authorities within 24 hours of known damage.

The total amount of the damage to the covered “auto” must exceed the deductible shown in the Declarations.

This provision does not apply to any “loss” if the covered “auto” is in the charge of any person or organization engaged in the automobile business.

17. TWO OR MORE DEDUCTIBLES

Under SECTION III PHYSICAL DAMAGE COVERAGE, if two or more company policies or coverage forms apply to the same accident, the following applies to paragraph D. Deductible:

- a. If the applicable Business Auto deductible is the smaller (or smallest) deductible it will be waived; or
- b. If the applicable Business Auto deductible is not the smaller (or smallest) deductible it will be reduced by the amount of the smaller (or smallest) deductible; or
- c. If the loss involves two or more Business Auto coverage forms or policies the smaller (or smallest) deductible will be waived.

For the purpose of this endorsement company means any company that is part of the Liberty Mutual Group.

SECTION IV – BUSINESS AUTO CONDITIONS is amended as follows:

18. UNINTENTIONAL FAILURE TO DISCLOSE HAZARDS

SECTION IV- BUSINESS AUTO CONDITIONS, Paragraph B.2. is amended by adding the following:

If you unintentionally fail to disclose any hazards, exposures or material facts existing as of the inception date or renewal date of the Business Auto Coverage Form, the coverage afforded by this policy will not be prejudiced.

However, you must report the undisclosed hazard of exposure as soon as practicable after its discovery, and we have the right to collect additional premium for any such hazard or exposure.

19. AMENDED DUTIES IN THE EVENT OF ACCIDENT, CLAIM, SUIT, OR LOSS

SECTION IV – BUSINESS AUTO CONDITIONS, paragraph A.2.a. is replaced in its entirety by the following:

- a. In the event of “accident”, claim, “suit” or “loss”, you must promptly notify us when it is known to:
 - 1. You, if you are an individual;
 - 2. A partner, if you are a partnership;
 - 3. Member, if you are a limited liability company;
 - 4. An executive officer or the “employee” designated by the Named Insured to give such notice, if you are a corporation.

To the extent possible, notice to us should include:

- (1) How, when and where the "accident" or "loss" took place;
- (2) The "insureds" name and address; and
- (3) The names and addresses of any injured persons and witnesses.

20. WAIVER OF TRANSFER OF RIGHTS OF RECOVERY AGAINST OTHERS TO US

SECTION IV – BUSINESS AUTO CONDITIONS, paragraph A.5., Transfer of Rights of Recovery Against Others to Us, is amended by the addition of the following:

If the person or organization has waived those rights before an "accident" or "loss", our rights are waived also.

21. HIRED AUTO COVERAGE TERRITORY

SECTION IV – BUSINESS AUTO CONDITIONS, paragraph B.7., Policy Period, Coverage Territory, is amended by the addition of the following:

- f. For "autos" hired 30 days or less, the coverage territory is anywhere in the world, provided that the insured's responsibility to pay for damages is determined in a "suit", on the merits, in the United States, the territories and possessions of the United States of America, Puerto Rico or Canada or in a settlement we agree to.

This extension of coverage does not apply to an "auto" hired, leased, rented or borrowed with a driver.

SECTION V – DEFINITIONS is amended as follows:

22. BODILY INJURY REDEFINED

Under SECTION V – DEFINITIONS, definition C. is replaced by the following:

"Bodily injury" means physical injury, sickness or disease sustained by a person, including mental anguish, mental injury, shock, fright or death resulting from any of these at any time.

COMMON POLICY CONDITIONS

23. EXTENDED CANCELLATION CONDITION

COMMON POLICY CONDITIONS, paragraph A.– CANCELLATION condition applies except as follows:

If we cancel for any reason other than nonpayment of premium, we will mail to the first Named Insured written notice of cancellation at least 60 days before the effective date of cancellation. This provision does not apply in those states which require more than 60 days prior notice of cancellation.

THIS ENDORSEMENT CHANGES THE POLICY. PLEASE READ IT CAREFULLY.

**ADDITIONAL INSURED – OWNERS, LESSEES OR
CONTRACTORS – AUTOMATIC STATUS FOR OTHER
PARTIES WHEN REQUIRED IN WRITTEN
CONSTRUCTION AGREEMENT**

This endorsement modifies insurance provided under the following:

COMMERCIAL GENERAL LIABILITY COVERAGE PART

A. Section II – Who Is An Insured is amended to include as an additional insured:

1. Any person or organization for whom you are performing operations when you and such person or organization have agreed in writing in a contract or agreement that such person or organization be added as an additional insured on your policy; and
2. Any other person or organization you are required to add as an additional insured under the contract or agreement described in Paragraph 1. above.

Such person(s) or organization(s) is an additional insured only with respect to liability for "bodily injury", "property damage" or "personal and advertising injury" caused, in whole or in part, by:

- a. Your acts or omissions; or
- b. The acts or omissions of those acting on your behalf;

in the performance of your ongoing operations for the additional insured.

However, the insurance afforded to such additional insured described above:

- a. Only applies to the extent permitted by law; and
- b. Will not be broader than that which you are required by the contract or agreement to provide for such additional insured.

A person's or organization's status as an additional insured under this endorsement ends when your operations for the person or organization described in Paragraph 1. above are completed.

B. With respect to the insurance afforded to these additional insureds, the following additional exclusions apply:

This insurance does not apply to:

1. "Bodily injury", "property damage" or "personal and advertising injury" arising out of the rendering of, or the failure to render, any professional architectural, engineering or surveying services, including:
 - a. The preparing, approving, or failing to prepare or approve, maps, shop drawings, opinions, reports, surveys, field orders, change orders or drawings and specifications; or
 - b. Supervisory, inspection, architectural or engineering activities.

This exclusion applies even if the claims against any insured allege negligence or other wrongdoing in the supervision, hiring, employment, training or monitoring of others by that insured, if the "occurrence" which caused the "bodily injury" or "property damage", or the offense which caused the "personal and advertising injury", involved the rendering of, or the failure to render, any professional architectural, engineering or surveying services.

2. "Bodily injury" or "property damage" occurring after:
 - a. All work, including materials, parts or equipment furnished in connection with such work, on the project (other than service, maintenance or repairs) to be performed by or on behalf of the additional insured(s) at the location of the covered operations has been completed; or

- b. That portion of "your work" out of which the injury or damage arises has been put to its intended use by any person or organization other than another contractor or subcontractor engaged in performing operations for a principal as a part of the same project.
- C. With respect to the insurance afforded to these additional insureds, the following is added to **Section III – Limits Of Insurance:**

The most we will pay on behalf of the additional insured is the amount of insurance:

 - 1. Required by the contract or agreement described in Paragraph A.1.; or

- 2. Available under the applicable Limits of Insurance shown in the Declarations;
whichever is less.

This endorsement shall not increase the applicable Limits of Insurance shown in the Declarations.

THIS ENDORSEMENT CHANGES THE POLICY. PLEASE READ IT CAREFULLY.

**PRIMARY AND NONCONTRIBUTORY –
OTHER INSURANCE CONDITION**

This endorsement modifies insurance provided under the following:

COMMERCIAL GENERAL LIABILITY COVERAGE PART
PRODUCTS/COMPLETED OPERATIONS LIABILITY COVERAGE PART

The following is added to the **Other Insurance** Condition and supersedes any provision to the contrary:

Primary And Noncontributory Insurance

This insurance is primary to and will not seek contribution from any other insurance available to an additional insured under your policy provided that:

- (1) The additional insured is a Named Insured under such other insurance; and
- (2) You have agreed in writing in a contract or agreement that this insurance would be primary and would not seek contribution from any other insurance available to the additional insured.

SPECIAL PROVISIONS

**VINCI AVENUE BRIDGE AND ROADWAY IMPROVEMENTS
(PN: T15125500)**

1. GENERAL REQUIREMENTS.....	3
1.1 SCOPE AND LOCATION OF WORK.....	3
1.2 SPECIFICATIONS.....	3
1.3 COMPLETION TIME.....	3
1.4 PRE-BID INTERPRETATION OF CONTRACT DOCUMENTS.....	4
1.5 CERTIFICATE OF COMPLIANCE.....	4
1.6 FINAL PAY QUANTITY.....	4
1.7 EQUIPMENT TO BE SUPPLIED.....	4
1.8 HANDLING AND REMOVAL OF HAZARDOUS OR CONTAMINATED MATERIALS....	5
1.9 COORDINATION.....	6
1.10 PROJECT SCHEDULING.....	6
1.11 PROTECTION OF EXISTING IMPROVEMENTS.....	7
1.12 TRAFFIC HANDLING, PUBLIC SAFETY AND CONVENIENCE.....	8
1.13 USE OF SLIP-FORM MACHINES FOR CONCRETE CONSTRUCTION.....	9
1.14 TRAFFIC CONTROL AND HANDLING FOR CONSTRUCTION STAKING.....	10
1.15 PUBLIC NOTIFICATION.....	10
1.16 REMOVAL OF ON-STREET PARKING.....	10
1.17 EQUIPMENT LIST AND DRAWINGS SUBMITTALS.....	11
1.18 PROOF OF COMPLIANCE WITH CONTRACT.....	11
1.19 RECORD DRAWINGS.....	11
1.20 BACKFILLING OF VOIDS.....	12
1.21 PAVEMENT CUTTING AND RESTORATION.....	12
1.22 PROTECTION OF TREES.....	12
1.23 TREE TRIMMING.....	13
1.24 STOP WORK IF CULTURAL RESOURCES ARE DISCOVERED.....	15
1.25 HEALTH AND SAFETY.....	15
1.26 PERMITS AND STAGING AREA.....	16
2. ITEMS OF THE PROPOSAL.....	17
ITEM NO. 1 - PRECONSTRUCTION PHOTOGRAPHS.....	17
ITEM NO. 2 - CLEARING AND GRUBBING.....	17

ITEM NO. 3 - EROSION CONTROL	17
ITEM NO. 4 - METAL BEAM BRIDGE RAILING TO REMOVE.....	18
ITEM NO. 5 - ROADWAY EXCAVATION AND GRADING	18
ITEM NO. 6 - ASPHALT CONCRETE PAVEMENT TO PLACE.....	19
ITEM NO. 7 - AGGREGATE BASE CLASS 2 TO PLACE	19
ITEM NO. 8 - 3 1/2" PCC SIDEWALK TO CONSTRUCT	19
ITEM NO. 9 - CURB AND GUTTER TYPE 2 TO CONSTRUCT	20
ITEM NO. 10 - AC RAMP TO PLACE.....	20
ITEM NO. 11 - CONCRETE BARRIER TYPE 26 (MOD) TO CONSTRUCT	21
ITEM NO. 12 - TUBULAR HAND RAIL TO PLACE.....	21
ITEM NO. 13 - METAL BEAM GUARD RAILING.....	21
ITEM NO. 14 - CRASH CUSHION (QUADGUARD II – TL-2 LAYOUT) TO PLACE.....	23
ITEM NO. 15 - STORM DRAIN PIPE TO REMOVE.....	23
ITEM NO. 16 - DRAIN INLET TO REMOVE.....	23
ITEM NO. 17 - TYPE B DRAIN INLET TO CONSTRUCT.....	24
ITEM NO. 18 - 12" PVC DRAIN PIPE TO PLACE	24
ITEM NO. 19 - CONCRETE APRON TO CONSTRUCT.....	25
ITEM NO. 20 - RECONSTRUCT MAINTENANCE HOLE NO. 4.....	26
ITEM NO. 21 - WATER VALVE BOX TO ADJUST TO GRADE	26
ITEM NO. 22 - CONSTRUCT SIDEWALK BARRICADE.....	27
ITEM NO. 23 - THERMOPLASTIC TRAFFIC STRIPING (DETAIL 2) TO PLACE.....	27
ITEM NO. 24 - THERMOPLASTIC TRAFFIC STRIPING (DETAIL 22) TO PLACE	27
ITEM NO. 25 - THERMOPLASTIC TRAFFIC STRIPING (DETAIL 27B) TO PLACE	28
ITEM NO. 26 - TRAFFIC SIGN TO PLACE.....	28
ITEM NO. 27 - STREETLIGHT MODIFICATION	29

3. ELECTRICAL PROVISIONS WHICH APPLY TO ALL ELECTRICAL ITEMS..... 31

3.1 CITY FURNISHED EQUIPMENT.....	31
3.2 CONDUIT MATERIAL	31
3.3 CONDUIT INSTALLATION.....	31
3.4 CONDUCTORS	33
3.5 INSPECTION	34
3.6 MASTARM STREETLIGHT	34
3.7 PULL BOXES	34

**SPECIAL PROVISIONS
FOR
VINCI AVENUE ROAD AND BRIDGE IMPROVEMENTS
BETWEEN DRY CREEK ROAD AND RALEY BOULEVARD
(PN: T15125500)**

1. GENERAL REQUIREMENTS

1.1 SCOPE AND LOCATION OF WORK

The following items of work are to be performed in these Special Provisions:

The work with this project includes removing existing pavement, placing new pavement, new striping, new curbs, gutters, sidewalks and driveways, relocating street lights, removing and reconstructing bridge barrier/railing, and replacing existing curb ramps as shown on the plans.

The underground work includes installing new drain inlets and leads and reconstructing maintenance holes to match new grades.

The electrical work to be performed under these Special Provisions includes furnishing and installing all necessary equipment and material to relocate street lighting as indicated on the Plan sheets and these Special Provisions. Conduits with pull boxes are also included with this project.

1.2 SPECIFICATIONS

The work to be performed under this contract shall be in accordance with the Special Provisions contained herein. In these Special Provisions, reference is made to the City Standard Specifications of the City of Sacramento, adopted June 2007, referred to herein as "Standard Specifications" and any amendments. Reference is also made to California Department of Transportation Standard Specifications, adopted May 2006, referred to herein as "State Standard Specifications" and any amendments. The General Requirements of this contract shall be governed by these Special Provisions first, followed by Section 1 through Section 8 of the Standard Specifications. Other standards or specifications specified in these Special Provisions govern only the applicable technical specifications unless otherwise specified in these Special Provisions.

1.3 COMPLETION TIME

The time limit for the completion of all items of work is **Thirty (30) working days**, commencing on the date set forth in the written Notice to Proceed issued by the City to the Contractor. The Contractor shall pay a sum in the amount of **ONE THOUSAND TWO HUNDRED DOLLARS (\$1,200)** as liquidated damages, and not as a penalty, for each calendar day delay after the expiration of **Thirty (30) working days**.

The Engineer will furnish the Contractor a weekly statement showing the number of working days charged to the contract for the preceding week and the number of working days charged to date. The Contractor will be allowed fifteen (15) calendar days in which to file a written protest setting forth in what respect the Contractor disagrees with the working day statement, otherwise the working day statement of the Engineer shall be deemed to have been accepted by the Contractor as correct.

1.4 PRE-BID INTERPRETATION OF CONTRACT DOCUMENTS

No oral representations or interpretation will be made to any bidder as to the meaning of the contract documents. Requests for interpretation shall be made in writing and delivered to the City at least seven (7) calendar days before the time announced for opening the proposals. Interpretation, where necessary, will be made by the City in the form of an addendum to the contract documents and, when issued, will be sent as promptly as is practicable to all parties to whom the bid documents have been issued. All such addenda shall become part of the contract. Requests for information regarding this procedure or other similar information, shall be directed to Philip Vulliet of the Department of Public Works, Engineering Services Division, 915 I Street, Room 2000, Sacramento, CA 95814, (916) 808-5092, FAX (916) 808-7903 or PVulliet@cityofsacramento.org.

It shall also be the bidder's responsibility to call to the attention of the Engineer any missing pages or drawings in the contract documents including the addenda. These items shall be brought to the attention of the Engineer immediately but at least two (2) weeks prior to the bid opening date.

1.5 CERTIFICATE OF COMPLIANCE

The Contractor shall provide the Engineer with a manufacturer's "Certificate of Compliance" at the Engineer's request within two weeks. The Certificate of Compliance shall clearly show that the material, equipment and/or work is in compliance with the tests and specifications set forth in these contract documents.

1.6 FINAL PAY QUANTITY

Final pay quantity is designated on the sealed bid proposal sheet with a "[F]". Final pay quantity shall conform to Section 9-1.015 "Final Pay Items" of the State Standard Specifications, except that the final pay quantity designation shall be made on the sealed bid proposal rather than the Plans.

1.7 EQUIPMENT TO BE SUPPLIED

All equipment, material and supplies called for in the specifications shall be new and currently manufactured items, unless otherwise specified. All equipment shall be complete and in operation to the satisfaction of the Engineer at the time of acceptance of the work.

All incidental parts which are not shown on the Plans or specified herein and which are necessary to complete the project shall be furnished and installed as though such parts were shown on the Plans or specified herein.

All equipment, materials, or supplies to be considered as an approved equal must be submitted to the City contact listed in PREBID INTERPRETATION OF CONTRACT DOCUMENTS, for approval no less than ten (10) calendar days prior to the bid opening date. If the City finds said equipment, materials, or supplies to be acceptable, an addendum will be issued notifying all bidders by the close of business on Friday before the bid opening date. If there is no addendum accepting an approved equal, bidders shall submit bids based on the original specified equipment, materials, or supplies.

1.8 HANDLING AND REMOVAL OF HAZARDOUS OR CONTAMINATED MATERIALS

In the event hazardous or contaminated materials are encountered at the site for which separate handling or removal provisions have not been made in these Special Provisions, the Contractor shall stop work on that item, contact the Engineer and schedule his operations to work elsewhere on the site if possible. The City will be responsible for handling and removal of hazardous material or may request that the Contractor shall be available, through contract change order, to provide additional services as needed for the completion of the work. Additional services may consist of retaining a subcontractor who possesses a California license for hazardous substance removal and remedial actions.

Hazardous or contaminated materials may only be removed and disposed of from the project site in accordance with the following provisions:

1. All work is to be completed in accordance with the following regulations and requirements:
 - a. Chapter 6.5, Division 20, California Health and Safety Code.
 - b. California Administration Code, Title 22, relating to Handling, Storage, and Treatment of Hazardous Materials. 29 Code of Federal Regulation 1910.120 relating to Hazardous Waste Operation Safety Training.
 - c. City of Sacramento Building Code and the current edition of the Uniform Building Code.
2. Coordination shall be made with the County of Sacramento Environmental Management Department, Hazardous Materials Division, and the necessary applications shall be filed.
3. All hazardous materials shall be disposed of at an approved disposal site and shall only be hauled by a current California registered hazardous waste hauler using correct manifesting procedures and vehicles displaying a current Certificate of Compliance. The Contractor shall identify by name and address the site where toxic substances shall be disposed of. NO

payment for removal and disposal services shall be made without a valid certificate from the approved disposal site that the material was delivered.

None of the aforementioned provisions shall be construed to relieve the Contractor from the Contractor's responsibility for the health and safety of all persons (including employees) and from the protection of property during the performance of the work. This requirement shall be applied continuously and not be limited to normal working hours.

1.9 COORDINATION

The Contractor shall coordinate his activities in a manner that will provide the least interference with the City's operations, other contractors and utility companies working in the area, and agencies exercising jurisdiction over the project area or portions thereof.

1. At a minimum the Contractor shall coordinate his operations with the following:

- City Maintenance Crews – Vinci Avenue Pavement Rehabilitation
City forces will be performing minor shoulder widening and pavement rehabilitation along Vinci Avenue between Magpie Creek and Dry Creek Road. The Contractor shall coordinate construction activities with the City maintenance crews to ensure maintenance activities are not disrupted by the contractor activities. The Contractor is encouraged to access the project site from Raley Boulevard to minimize the potential for conflicts. The Contractor shall contact Jose Sanchez (916) 808-8159, JSanchez@cityofsacramento.org one week prior to any construction to coordinate activities.
- City Fire Alarm
Contractor shall notify Doug Crawford, at 798-0673 or 277-6133, a minimum of five (5) working days prior to beginning work.
- Underground Service Alert
Contractor shall contact Underground Service Alert (USA) at 1-800-227-2600, a minimum of three (3) working days prior to any excavation.

The Contractor shall be responsible for any garden refuse piles, which are inadvertently placed in the street between the time of City pickup and the Contractor's work. The cost for removing garden refuse piles shall be included in the unit prices bid for the various items of the proposal.

The cost of coordination shall be included in the unit prices bid for the various items of the proposal and no additional compensation will be allowed therefor.

1.10 PROJECT SCHEDULING

The Contractor shall submit to the Engineer a practicable progress schedule and a schedule of values at the pre-construction meeting and within 5 days of the Engineer's written request at any other time. The Contractor shall furnish the schedules on a form of his choice. The progress schedule shall show the order in which the Contractor proposes to carry out the work, the dates on which he will start the features of the work and the contemplated dates for completion of the

work. The schedule of values is submitted for use in determining progress payments. The progress schedules submitted shall be consistent in all respects with the time and order of work requirements of the contract.

The Contractor shall submit, review and update a project schedule in accordance with Section 7-2 of the Standard Specifications. Subsequent to the time that submittal of a progress schedule and a schedule of values is required in accordance with these specifications, no progress payments will be made prior to the submittal of an acceptable project schedule.

1.11 PROTECTION OF EXISTING IMPROVEMENTS

The location, alignment, and depth of existing underground utilities as shown on the Plans are taken from public records and no responsibility is assumed for their accuracy.

The Contractor's attention is directed to the provisions of Chapter 3.1 "PROTECTION OF PUBLIC UTILITIES IN PUBLIC CONTRACTS" of the California Government Code concerning protecting existing overhead and underground utilities. In particular, Section 4216 and Section 4217.

Existing improvements, utilities and adjacent property shall be protected from damage resulting from the Contractor's operations. All trees, shrubbery, grass, fences, mail boxes, walls and other improvements including existing pavements, sidewalks, street improvements, sprinkler systems and underground utilities and other improvements not to be removed under this contract shall be protected from damage by the Contractor throughout the construction period.

All painted or other disfiguring markings on the pavement, sidewalk or gutters shall be removed by the Contractor before acceptance of the work.

The Contractor will insure that utility services to customers in the project are maintained.

The Contractor is responsible for the protection of and for damage to existing overhead and underground utility lines and services encountered during the course of construction. The Contractor shall notify the respective utility owner prior to any interruption of service.

The Contractor is expected to "pothole" existing underground utilities a minimum of ten (10) working days in advance at any location where an existing utility may be in conflict with the proposed work.

The cost of relocating existing overhead or underground utilities not specified on Plans to be relocated, but which the Contractor elects to relocate or cut and reconnect for his/her own convenience, shall be borne by the Contractor.

No compensation will be paid to the Contractor for the maintenance and protection of existing utilities and facilities. The cost of such work shall be included in whatever bid item the Contractor deems appropriate.

1.12 TRAFFIC HANDLING, PUBLIC SAFETY AND CONVENIENCE

The contractor's attention is directed to Sections 6 and 7 of the Standard Specifications.

The contractor shall submit to the Engineer for review and approval a plan showing traffic control measures for vehicles, pedestrians and bicycles affected by the construction work. For emergency purposes, the responsible person in charge of the work must be reachable by phone 24 hours a day during the progress of the work. A 24-hour phone number shall be indicated on the permit application.

The contractor shall adhere to guidelines as stated in Section 12.20.030 of Title 12 of the Sacramento City Code pertaining to Traffic Control Plan – Requirements, and shall conform to the current edition of the California MUTCD. Particular attention is directed to Chapter 6D – Pedestrian and Worker Safety and Chapter 6F – Temporary Traffic Control Zone Devices, Section 6F.68 – Detectable Edging for Pedestrians.

At the end of each working day if a difference in excess of 0.2 foot exists between the elevation of the existing pavement and the elevation of any excavation within 8 feet of the traveled way, material shall be placed and compacted against the vertical cuts adjacent to the traveled way. During excavation operations, native material may be used for this purpose, however, once the placing of the structural section commences, structural material shall be used. The material shall be placed to the level of the elevation of the top of existing pavement and tapered at a slope of 4:1 or flatter to the bottom of the excavation. Full compensation for placing the material on a 4:1 slope, regardless of the number of times it is required, and subsequent removing or reshaping of the material to the lines and grades shown on the plans shall be considered as included in the contract price paid for the material involved and no additional compensation will be allowed therefor. No payment will be made for material placed in excess of that required for the structural section.

Spillage resulting from hauling operations along or across any public traveled way shall be removed immediately by the Contractor at his expense.

Construction operations shall be conducted in such a manner as to cause as little inconvenience as possible to abutting property owners.

Roadway excavation and the construction of embankments shall be conducted in such a manner as to provide a relatively smooth and even surface satisfactory for use by public traffic at all times. Skid resistance steel plates or other approved methods shall be used to cover all open excavations in the roadways and sidewalks at all times during construction

The plans shall be developed with the following requirements:

1. Working hours shall be between 7:00 AM and 5:00 PM Monday through Friday, unless otherwise approved by the Engineer.
2. Weekend work from 8:30 am to 5:30 pm may be approved by the Engineer.

3. The Contractor shall submit for approval, a written request to perform weekend work a minimum of two (2) weeks prior to the weekend dates. If weekend work is approved, the cost of inspection shall be borne by the City.
4. If necessary, only one travel lane may be closed on **Vinci Avenue** between the hours of 9AM and 4PM to complete the proposed improvements. The Contractor shall provide flaggers during the closure to facilitate the passage of two way traffic.
5. The Contractor shall furnish and install temporary stripes and maintain temporary construction warning signs, lighting, flaggers, barricades, striping and other devices necessary to safeguard the general public and the work, and to provide for the safe and proper routing of all vehicular and of pedestrian traffic within and through the limits of the projects during the construction. The requirement shall apply continuously and shall not be limited to normal working hours.
6. The Contractor shall maintain existing electrical facilities and traffic and public safety in accordance with Section 34 of the Standard Specifications and these Special Provisions.
7. Residential driveways may only be closed after giving property owners 24 hour notice in advance of the closure. Driveways may only be closed during normal work periods and while the contractor is actively pursuing work which requires the driveway to be closed, except when forms are in place, or while concrete is being cured.
8. Commercial driveways shall remain open at all times. The Contractor shall schedule the commercial driveways to be poured in two phases unless more than one driveway is available to the property. The Contractor shall coordinate the driveway closure with property owners 5 calendar days in advance.
9. All work within public streets and/or roadway right-of-way shall be done in an expeditious manner so as to cause as little inconvenience to the traveling public as possible. Skid-resistant steel plates or other approved methods shall be used to cover all open excavations in the roadway during non-working hours.

Full compensation for furnishing all labor, materials, tools, equipment and incidentals and for doing all work involved in traffic handling, public safety and convenience shall be considered as included in the prices paid for various contract items of work and no additional compensation will be allowed.

1.13 USE OF SLIP-FORM MACHINES FOR CONCRETE CONSTRUCTION

The Contractor may use concrete slip form machines to construct concrete curbs, gutters and sidewalks. The Contractor must maintain proposed lines and grades as shown on the plans. For curbs constructed on existing pavements, the contractor must construct the curb to eliminate any uneven lines and top of curb grade elevations. If in the sole discretion of the Engineer, these lines and grades are not maintained, the Contractor shall remove and replace the concrete at his/her costs.

If concrete curb, or curb and gutter, which is abutting concrete sidewalk, is poured separately (non-monolithically) then the Contractor shall construct a dowelled connection between the curb and sidewalk.

1.14 TRAFFIC CONTROL AND HANDLING FOR CONSTRUCTION STAKING

The Contractor is responsible for providing traffic control (at the request of the City survey crew) to place the Contractor's construction stakes within vehicle travel lanes of heavy volume streets and highways. Heavy volume streets are typically major and minor collectors and arterial streets; and are not alleys, local residential, local commercial, or local industrial streets. The cost to provide traffic control for construction staking in the vehicle travel lanes shall be included in the bid items the Contractor deems appropriate.

1.15 PUBLIC NOTIFICATION

The Contractor shall notify residents and businesses within the project limits in writing five (5) working days in advance of beginning work. The notice shall be approved by the Engineer and shall describe the work to be performed, the anticipated duration of construction and the name and telephone number of the Contractor's representative that can be reached 24 hours a day, 7 days a week.

The Contractor shall be responsible for issuing a second notice to property owners five (5) working days in advance of commencing any work on private property. The Contractor shall include in the public notification flyers/postcards detailed procedures explaining precautions the homeowner can take to help prevent plugged utility service fixture problems. The Contractor shall submit to the Engineer for review and approval public notification flyers/postcards before they are issued to the public.

Full compensation for this item shall be included in the prices paid for various contract items of work and no additional compensation will be allowed.

1.16 REMOVAL OF ON-STREET PARKING

Seventy-two (72) hours prior to construction (except Monday work, barricades shall be placed on the prior Thursday), the Contractor shall place signed Type II barricades stating "NO PARKING - (specific times and dates) - Tow Away" or "NO PARKING - (specific times and dates) - This Block", at 50 to 60 foot intervals in the work area. The Contractor shall notify the City Parking Division (916-808-5874) prior to placing barricades. No fee is required in Non-metered zones. "NO PARKING" signs shall be approved by the Engineer prior to their use. "NO PARKING" signs and barricades shall be supplied by the Contractor. The Contractor shall notify the Engineer immediately after the "NO PARKING" signs are in place.

Barricades shall be placed before 1:00 PM on the day selected to allow sufficient time for City inspection.

Failure to comply with this section will prevent the City from towing vehicles parked within the proposed work area until the provisions of this section have been met and will require

rescheduling of planned work. Additionally, "NO PARKING" signs and barricades shall not be removed prior to removal/towing of vehicles in violation of posted "NO PARKING" signs.

Payment shall include full compensation for furnishing all labor, materials, tools, equipment, incidentals and payment of all fees required to perform all work, as specified in these Special Provisions and as directed by the Engineer and shall be considered as included in the prices paid for the various contract items of work. No additional compensation will be allowed therefore.

1.17 EQUIPMENT LIST AND DRAWINGS SUBMITTALS

Equipment list and drawings shall be in accordance with Section 34-3 of the Standard Specifications and these Special Provisions.

Unless otherwise permitted in writing by the Engineer, the Contractor shall, within ten (10) days following notification of award of the contract submit to the Engineer for approval a listing of equipment and material which he/she proposes to furnish and install. The list shall be complete as to name of manufacturer, size and catalog number of unit, and shall be supplemented by other data, including detailed scale drawings and wiring drawings. A minimum of five (5) copies of the above data shall be submitted to the Engineer for review and approval.

The Contractor shall submit to the Engineer a statement from each vendor supplying electrical equipment, including but not limited to, signal heads, standards, electroliers, luminaries, service pedestal and all other electrical equipment indicating that the orders for the materials required for this contract have been received and accepted by said vendor. The confirmed date of delivery to the contractor shall be indicated on the statement.

All substitutions are subject to the approval of the Engineer and must be approved in writing.

1.18 PROOF OF COMPLIANCE WITH CONTRACT

In order that the Engineer may determine whether the Contractor has complied with the requirements of the contract documents not readily determinable through inspection and tests of plant, equipment, work, or materials, the Contractor shall at any time when requested, at the Contractor's expense, submit to the Engineer properly authenticated documents or other satisfactory proofs as to his compliance with such requirements.

1.19 RECORD DRAWINGS

Contractor shall maintain a neatly and accurately marked set of record drawings showing the final locations and layout of all facilities as-built. Drawings shall be kept current weekly, with all work instructions and Change Orders, accommodations, and construction adjustments. Drawings shall be subject to the inspection by the Engineer at all times, and progress payments, or portions thereof, may be withheld if drawings are not accurate and current. Prior to City's acceptance of the Work, Contractor shall deliver to the Engineer one (1) set of neatly marked record drawings, accurately showing all the information required above. If the Engineer does not approve the record drawings, Contractor shall revise and resubmit the record drawings as necessary to obtain

the Engineer's approval. If Contractor fails to comply with the requirements of this section, the City may deduct and retain the cost of preparing the record drawings from the Contract.

1.20 BACKFILLING OF VOIDS

All voids resulting from the removal of trees, pipes, maintenance holes, ditch boxes, or other buried structures or objects shown on the Plans or called in these Special Provisions to be removed, shall be backfilled per the provisions of Section 26 (Trench Backfill) of the Standard Specifications. In the event job excavated native material is unsuitable for backfill as determined by the Engineer, the Contractor shall furnish the required suitable backfill material.

The cost to backfill voids as specified in the Special Provisions shall be included in the price bid for the respective items to remove trees, pipe, maintenance holes, ditch boxes, or other buried structures or objects, and no additional compensation shall be allowed.

1.21 PAVEMENT CUTTING AND RESTORATION

Pavement cutting and restoration shall conform to the provisions of Section 13-4 of the Standard Specifications and these Special Provisions.

No pavement cutting shall precede pavement excavation by more than seven (7) calendar days unless approved by the Engineer. Prior to excavation in paved areas, pavement will be broken within the limits of expected excavation so as to prevent lifting of the pavement during excavation. Prior to restoration, the pavement shall be sawed or scored with an abrasive type pavement cutter (maximum blade width 1/4"). The proper tools and equipment shall be used so that the pavement will be cut to a neat and straight line six inches (6") beyond the limits of actual excavation.

Where pavement cutting takes place more than five (5) calendar days before trench excavation, the Contractor shall fill the pavement cuts with asphaltic patching mix and maintain a smooth riding surface until trenching begins.

Where the limits of excavation are located within twelve (12") of the edge of existing pavement or lip of the curb and/or gutter, the existing pavement within this twelve inches (12") shall also be removed.

Full compensation for furnishing all labor, materials, tools, equipment and incidentals and for all work involved in this item shall be considered as included in the unit price bid for roadway excavation and removing and replacing asphaltic concrete pavement.

1.22 PROTECTION OF TREES

During construction the Contractor shall protect existing trees. All work near the trees shall be coordinated by the Contractor with the City Arborist, at urbanforestry@cityofsacramento.org. The Contractor shall comply with direction as given by the City Arborist and the following City requirements regarding tree protection:

No storage of materials or parking of vehicles may occur within the drip lines of the trees, except on paved streets.

If, during construction, tree roots two inches (2") in diameter or greater are encountered, work shall stop immediately and the City Arborist shall be contacted for a root inspection, and roots shall not be cut without arborist approval. Roots approved by the arborist to be pruned during the course of project construction shall be cleanly cut. If extensive root pruning is proposed an arborist inspection will determine if tree removal is necessary.

If construction activities will affect any of the limbs of the trees, a certified arborist (certified by International Society of Arboriculture, Western Chapter) shall be consulted prior to the cutting or removal of any limb. Limbs approved by the arborist to be pruned during the course of project construction shall be cleanly cut.

The Contractor shall be responsible for damages to trees. Trees damaged by the Contractor during construction activities shall be assessed by the City Arborist using the International Society of Arborists (ISA) appraisal guide or UFS standard diameter and area indexing. The Contractor's responsibility for damaged trees will be determined by the Arborist.

Full compensation for furnishing all labor, materials, tools, equipment and incidentals and for doing all work involved in this section shall be considered as included in the prices paid for various contract items of work and no additional compensation will be allowed.

1.23 TREE TRIMMING

Trees identified by the Engineer to be trimmed shall be trimmed in accordance with the following specifications and as directed by the Engineer or project Arborist in conjunction with the City Arborist:

General Conditions - This work is to be performed by a Tree Service Contractor, licensed and bonded to do business in the City of Sacramento. The work to be done will consist not only of this trimming and removal of branches and limbs but also disposal of material trimmed from these trees. Disposal of material will not be allowed at the City Dump.

Contractor shall be aware of and shall comply with all ordinances governing and related to tree trimming work. Contractor shall furnish all labor, materials and equipment as required in performing the work described herein in strict accordance with these specifications and subject to the terms and conditions of this contract.

Description of Work - The work shall be done primarily from truck mounted aerial platforms except where trees are inaccessible to trucks. All hand and power tools in the performance of this work shall be subject to inspection and approval of the Manager of the Urban Forest Services division or his designated representative who shall serve as the inspector for the City.

In general, the standard tree trimming equipment shall be used and shall be maintained in a satisfactory condition at all times. All tools shall be clean, sharp, in proper working order and shall be checked for safety before each job.

Inspection/Permit - The Contractor shall notify the Engineer prior to 8:00 a.m. on each day Contractor will be trimming trees.

The Contractor shall notify, 3 working days prior to tree trimming, the City Arborist, at urbanforestry@cityofsacramento.org -and obtain, for this project, a permit for tree trimming within the City.

Special Conditions - All licenses, insurance, etc., necessary to assume the legal responsibility for said work shall be acquired by the Contractor to cover the liabilities which might be caused by said work.

All workmen shall comply with State Compensation Safety Rules and must wear safety equipment at all times while on the job. Adequate warning devices, barricades, guards, cones, etc., shall be placed and necessary precautions shall be taken by the Contractor to provide protection for the workers, pedestrians and vehicular traffic in the area. Work shall be scheduled and conducted in a cooperative manner in order to give the least possible interference with or annoyance to others. It shall be the responsibility of the Contractor to work out any cooperative work schedules as necessary.

All tree work requiring climbing of trees shall be suspended during inclement weather. No trimmings or debris shall be left overnight on any of the work sites. Upon completion of a specific area, the site shall be left in a clean and orderly condition. It shall be the responsibility of the Contractor to repair any damages to adjacent property including shrubs, trees or other growth as well as structures along the route.

To prevent the spread of Dutch elm disease, tree trimming tools shall be sprayed with Lysol before any tree trimming and after each tree has been trimmed.

Personnel - All work shall be done by qualified and trained persons. They shall be familiar with tree climbing and trimming work in general and trained to work in trees of any size. A qualified foreman shall be provided to oversee and direct the work of each crew.

Correct Cuts - All work shall be done in a professional and workmanlike manner. All cuts shall be made in accordance with the following sections in these Special Provisions, and as directed by the Engineer. Trees shall be trimmed at locations where there are tree conflicts and as directed by the Engineer or project Arborist in conjunction with the City Arborist.

Tree trimming shall include the removal of any limbs or brush from limbs in order to achieve a clear space of at least six foot (6') radial distance from each luminaire. The results of the tree trimming shall produce an unobstructed cone of light that will illuminate a semicircle on the street at street level. The semicircle shall have a radius of forty feet (40') minimum on the street from the electrolier base. The unobstructed cone of light shall also illuminate an area at sidewalk level on the house side of the electrolier. This illuminated area shall extend fifteen feet (15') minimum from the base of the electrolier.

Twigs, small limbs and sucker growth shall be removed with hand pruners, pole pruners or a fine toothed saw. All portions of a tree removed in the pruning operations, whether small or large in diameter, shall be made just outside the branch bark ridge, parallel to and immediately adjacent to the tree limb from which the part is removed.

Any dead wood and broken limbs encountered in the pruning operations shall be removed. Dead wood shall be defined as any portion of the tree having no living foliage, no live buds or no apparent life in the cambium layer. Final cuts on dead limbs shall not cut into the branch bark ridge or branch collar of the parent limb. Dead limbs larger than three-fourths of one inch (3/4") in diameter shall be removed by sawing. Broken limbs shall be removed except where branches have split and one portion of the branch can be saved by pruning to reduce lateral end weight.

Shrubs shall be pruned as directed by the Engineer and shall conform to current ISA specifications.

The cost of such work shall be included in whatever bid item the Contractor deems appropriate.

1.24 STOP WORK IF CULTURAL RESOURCES ARE DISCOVERED

If artifacts or stone, bone, or shell are uncovered during construction activities, the Contractor shall stop work within 100 feet of the find and notify the City, who will consult with a qualified archaeologist for an on-the-spot evaluation. Additional mitigation of the archaeological site will be the responsibility of the City. If bone is found and it appears to be human, the City will notify the Sacramento County coroner and the Native American Heritage Commission (916-322-7791).

1.25 HEALTH AND SAFETY

The Contractor is warned that existing sewers and appurtenances have been exposed to sewage and industrial wastes. These facilities shall therefore be considered contaminated with disease-causing organisms. Personnel in contact with contaminated facilities, debris, wastewater, or similar items shall be advised by the Contractor of the necessary precautions that must be taken to avoid becoming diseased. It is the Contractor's responsibility to urge his personnel to observe a strict regime of proper hygienic precautions, including any inoculations recommended by the local public health officer.

Because of the danger of solvents, gasoline, and other hazardous material in the existing sewers, these areas shall be considered hazardous to open flame, sparks, or unventilated occupancy. The Contractor shall be aware of these dangers and shall take the necessary measures to assure his personnel observe proper safety precautions when working in these areas.

The Contractor shall not allow any wastewater to discharge from sewage collection systems onto adjacent lands or waters. In case of accidental discharge, the Contractor shall be responsible for containment, immediate cleanup and disposal at his own expense to the full satisfaction of the Engineer. Where containment is not possible, adequate disinfection shall be provided by the Contractor at his expense as directed by the Engineer or agency with jurisdiction. If, in the opinion of the Engineer, the Contractor fails to adequately follow the above guidelines, he will make arrangements to have the work done by others, and have the cost charged to the Contractor.

1.26 PERMITS AND STAGING AREA

If the Contractor decides he/she needs additional working easement areas, work sites or material sites to facilitate his operation, it shall be his sole responsibility to locate, negotiate, obtain and pay for such additional working easements, work sites and material sites.

The Contractor shall submit to the Engineer written authorization from the property owner of private property being used for the storage of equipment or materials. A copy of any written agreements entered into between the Contractor and the property owner concerning encroachment onto private property shall be provided to the Engineer prior to beginning any work on the property.

All areas lying outside of the street right-of-way which are affected by the work shall be restored to the same, or better condition existing prior to the commencement of the work, to the satisfaction of the Engineer.

The cost of necessary permits, all restoration, including but not limited to landscaping improvements, shall be included in the various items of work the Contractor deems appropriate, and no separate or additional compensation shall be made.

2. ITEMS OF THE PROPOSAL

ITEM NO. 1 - PRECONSTRUCTION PHOTOGRAPHS

Preconstruction photographs shall conform to Section 11 of the Standard Specifications.

Payment shall be at the lump sum bid and shall include full compensation for furnishing all labor, materials, tools, equipment, incidentals and for doing all work involved in taking preconstruction photographs as specified in these Special Provisions and as directed by the Engineer.

ITEM NO. 2 - CLEARING AND GRUBBING

Clearing and grubbing shall conform to Section 12 and 13 of the Standard Specifications and these Special Provisions. The removal of the existing roadway pavement, base, native material, curb, gutter and sidewalk shall be part of the "Roadway Excavation and Grading" item and shall not be paid for under this item.

Sprinkler/irrigation system pipes and heads which interfere with proposed improvements shall be relocated to the right-of-way line as part of this item. The property owner shall be notified in writing of the relocation two (2) working days prior to its initiation. The existing sprinkler/irrigation system relocation shall be completed within three (3) working days of the initiation of work. Salvaged irrigation material shall be returned to the property owner along with other privately owned facilities shown on the Plans to be removed. All other excess material shall become the property of the Contractor and be disposed of away from the project site.

Payment shall be at the lump sum bid and shall include full compensation for furnishing all labor, materials, tools, equipment, incidentals and for doing all work involved in clearing and grubbing as shown on the Plans, as specified in these Special Provisions and as directed by the Engineer.

ITEM NO. 3 - EROSION CONTROL

Erosion and Sediment Control shall be in accordance with Section 16 of the City Standard Specifications.

Payment shall be at the lump sum bid and shall include full compensation for furnishing all labor, materials, tools, equipment, incidentals and for doing all work involved in erosion control, including placement, monitoring, maintenance, and removal of all BMPs, and other construction site management as shown on the Plans, as specified in these Special Provisions and as directed by the Engineer.

ITEM NO. 4 - METAL BEAM BRIDGE RAILING TO REMOVE

Existing metal beam bridge railing shall be in accordance with Section 13 of the Standard Specifications. Metal beam bridge railing and associated components shall become property of the Contractor upon removal.

Payment shall be at the price bid per linear foot of Metal Beam Bridge Railing To Remove and shall include full compensation for furnishing all labor, materials, tools, equipment, incidentals and for doing all work involved in removing metal beam bridge railing as shown on the Plans, as specified in these Special Provisions and as directed by the Engineer.

ITEM NO. 5 - ROADWAY EXCAVATION AND GRADING

Excavation and grading shall conform to Section 14 of the Standard Specifications and these Special Provisions.

Excavation shall include sawcutting and removal of all asphalt concrete (AC), aggregate base (AB), Portland Cement Concrete (PCC), native material and soil to allow construction of improvements to the lines and grades shown on the Plans. This item shall include grading behind the proposed sidewalk necessary to match the existing grades and improvements.

This work shall include excavation and grading necessary to construct the proposed street section, ditch grading and ditches, median, curb, gutter, sidewalk, driveways, walkways, and shall include finish grading to match the back of sidewalk to surrounding grade using a maximum 2:1 slope per the construction plans. This work shall include shaping and trimming of slopes, and the placement and compaction of excavated earth material to the lines and grades shown on the Plans.

All existing asphalt pavements to be removed shall be full depth saw-cut at the limits of removal as shown on the Plans and in accordance with Section 13 of the Standard Specifications.

Excess excavated material shall become the property of the Contractor and shall be deposited in a location and manner satisfactory to the Engineer. When any material is to be disposed of outside the right-of-way, the Contractor shall obtain written permission from the owner upon whose property the disposal is to be made before any material is deposited thereon.

The Contractor shall exercise extreme care to avoid damaging the curb and gutter lips, sidewalks, and planting areas during excavation operations. Gutter lips damaged by the Contractor which are spalled in excess of one inch (1") deep by five inches (5") long will be repaired at the Engineer's direction. The cost of repairs to damaged curb and gutter shall be considered as included in this item, and no separate payment shall be made therefore.

Payment shall be made based on the final pay quantity indicated on the Sealed Proposal and will not be recalculated in the field. Payment for fill grading shall be included in the unit bid price for this item and shall not be made separately.

Payment shall be based on final pay quantity per cubic yard and shall include full compensation for all labor, materials, tools, equipment, incidentals and for doing all work involved with roadway excavation and grading as shown on the Plans, as specified in these Special Provisions and as directed by the Engineer.

ITEM NO. 6 - ASPHALT CONCRETE PAVEMENT TO PLACE

Asphalt concrete shall be Type A, 3/4" maximum aggregate (coarse) and shall be placed as shown on the Plans, as specified in these Special Provisions and in conformance with the requirements of Sections 10 and 22 of the Standard Specifications.

Payment shall be at the unit price bid per ton based on the weight tickets and shall include full compensation for furnishing all labor, materials, tools, equipment, incidentals and for doing all work involved in placing asphalt concrete pavement as shown on the Plans, as specified in these Special Provisions and as directed by the Engineer.

ITEM NO. 7 - AGGREGATE BASE CLASS 2 TO PLACE

Class 2 aggregate base shall be placed as shown on the Plans and conform to Sections 10 and 17 of the Standard Specifications and these Special Provisions.

This item shall include placing Class 2 aggregate base in the pavement section, shoulder area, and under the proposed curb, gutter, sidewalk and driveways.

Payment shall be made at the unit price bid per ton based on the weight tickets and shall include full compensation for furnishing all labor, materials, tools, equipment, incidentals and for doing all work involved in placing aggregate base Class 2 as shown on the Plans, as specified in these Special Provisions and as directed by the Engineer.

ITEM NO. 8 - 3 1/2" PCC SIDEWALK TO CONSTRUCT

Portland cement concrete (PCC) sidewalk shall be constructed as shown on the Plans or as directed by the Engineer and shall conform to the applicable requirements of Sections 10, 24 and 38 of the Standard Specifications.

Sidewalk transitions to driveways shall be included in this bid item.

The forming and construction of driveways and curb ramps, including detectable warning surfaces, shall be paid under this item of the proposal. The curb ramps shall be constructed where shown on the Plans or as directed by the Engineer.

Concrete steps, where required, to conform to existing walkways at the back of proposed sidewalk will be quantified and paid for as sidewalk and no additional compensation will be allowed therefor.

If concrete curb, or curb and gutter, which is abutting concrete sidewalk, is poured separately (non-monolithically) then the Contractor shall construct a dowelled connection between the curb and sidewalk.

Payment shall be at the unit price bid per square foot and shall include full compensation for furnishing all labor, materials, tools, equipment, incidentals and for doing all work involved in placing 3-1/2" PCC sidewalk as shown on the Plans, as specified in these Special Provisions and as directed by the Engineer.

ITEM NO. 9 - CURB AND GUTTER TYPE 2 TO CONSTRUCT

Portland cement concrete curb and gutter type 2 shall be constructed as shown on the Plans or as directed by the Engineer and shall conform to the applicable requirements of Sections 10, 24 and 38 (DWG. T-11) of the Standard Specifications.

The curb and gutter portion of the curb ramps and transitions to existing curb and gutter of a different type shall be paid for with this item of work.

The new concrete curb and gutter shall match existing improvements. The curb and gutter shall match existing color by adding one pound of lamp back per cubic yard of concrete.

Payment shall be at the unit price bid per lineal foot and shall include full compensation for furnishing all labor, materials, tools, equipment and incidentals, and for doing all work involved in constructing curb and gutter type 2 as shown on the Plans, as specified in these Special Provisions and as directed by the Engineer.

ITEM NO. 10 - AC RAMP TO PLACE

Asphalt concrete (AC) ramps shall be constructed as shown on the Plans, as specified in these Special Provisions and in conformance with the requirements of Sections 10 and 22 of the Standard Specifications. The AC ramps shall be 4" minimum thick Type A 1/2" maximum aggregate (coarse) AC.

The base AC Ramps shall be painted with a 1' white thermoplastic stripe so they are visible to approaching traffic. The cost of thermoplastic stripe shall be considered as included in the price bid for AC Ramps and no additional compensation will be allowed therefor.

Payment shall be at the price bid per ton and shall include full compensation for furnishing all labor, materials, tools, equipment and incidentals, and for doing all work involved in constructing AC ramps as shown on the Plans, as specified in these Special Provisions and as directed by the Engineer.

ITEM NO. 11 - CONCRETE BARRIER TYPE 26 (MOD) TO CONSTRUCT

Concrete barriers shall conform to the provisions in Section 83-2, "Barriers," of the State Standard Specifications and these special provisions. This bid item includes barriers with varying width walkways as shown on the plans and State Standard Plans.

If reinforcement is encountered during drilling before the specified depth is attained, the Engineer shall be notified. Unless the Engineer approves coring through the reinforcement, the hole will be rejected and the Contractor shall drill a new hole adjacent to the rejected hole to the depth shown on the plans.

Payment shall be at the contract price bid per linear foot for Concrete Barrier Type 26 (Mod) To Construct and shall include full compensation for furnishing all labor, materials, tools, equipment, and incidentals, and for doing all the work involved in constructing the Concrete Barrier Type 26 (Mod), complete in place, including, but not limited to, excavation, backfill and disposal of surplus material, surface preparations, drilling and bonding dowels, concrete and reinforcing steel, as shown on the plans, as specified in these specifications and the special provisions, and as directed by the Engineer.

ITEM NO. 12 - TUBULAR HAND RAIL TO PLACE

Tubular handrailing shall conform to the provisions in Section 83-1, "Railings," of the State Standard Specifications.

Payment shall be at the contract price bid per linear foot for Tubular Hand Rail To Place and shall include full compensation for furnishing all labor, materials, tools, equipment, and incidentals, and for doing all the work involved in constructing the Tubular Hand Rail, complete in place, including, but not limited to, excavation, backfill and disposal of surplus material, surface preparations, post pockets, concrete and reinforcing steel, as shown on the plans, as specified in these specifications and the special provisions, and as directed by the Engineer.

ITEM NO. 13 - METAL BEAM GUARD RAILING

Metal beam guard railing shall be constructed in conformance with the provisions in Section 83-1, "Railings," of the State Standard Specifications and these special provisions.

Line posts shall be wood. Blocks shall be wood or plastic.

Alternative flared terminal system shall be furnished and installed as shown on the plans and in conformance with these special provisions.

The allowable alternatives for a flared terminal system shall consist of one of the following or a Department approved equal.

- A. TERMINAL SYSTEM (TYPE FLEAT) - Terminal system (Type FLEAT) shall be a Flared Energy Absorbing Terminal 350 manufactured by Road Systems, Inc., located in Big Spring, Texas, and shall include items detailed for terminal system (Type FLEAT) shown on the plans. The Flared Energy Absorbing Terminal 350 can be obtained from

the distributor, Universal Industrial Sales, P.O. Box 699, Pleasant Grove, UT 84062, telephone (801) 785-0505 or from the distributor, Gregory Highway Products, 4100 13th Street, S.W., Canton, OH 44708, telephone (330) 477-4800.

- B. TERMINAL SYSTEM (TYPE SRT) - Terminal system (Type SRT) shall be an SRT-350 Slotted Rail Terminal (8-post system) as manufactured by Trinity Industries, Inc., and shall include items detailed for terminal system (Type SRT) shown on the plans. The SRT-350 Slotted Rail Terminal (8-post system) can be obtained from the manufacturer, Trinity Industries, Inc., P.O. Box 99, 950 West 400S, Centerville, UT 84014, telephone (800) 772-7976.

The Contractor shall provide the Engineer with a Certificate of Compliance from the manufacturer in conformance with the provisions in Section 6-1.07, "Certificates of Compliance," of the State Standard Specifications. The Certificate of Compliance shall certify that the terminal systems furnished conform to the contract plans and specifications, conform to the prequalified design and material requirements, and were manufactured in conformance with the approved quality control program.

Terminal systems shall be installed in conformance with the manufacturer's installation instructions and these requirements. Each terminal system installed shall be identified by painting the type of terminal system in neat black letters and figures 2 inches high on the backside of the rail element between system posts numbers 4 and 5.

For terminal system (Type SRT), the steel foundation tubes with soil plates attached shall be, at the Contractor's option, either driven, with or without pilot holes, or placed in drilled holes. Space around the steel foundation tubes shall be backfilled with selected earth, free of rock, placed in layers approximately 4 inches thick and each layer shall be moistened and thoroughly compacted. The wood terminal posts shall be inserted into the steel foundation tubes by hand and shall not be driven. Before the wood terminal posts are inserted, the inside surfaces of the steel foundation tubes to receive the wood posts shall be coated with a grease which will not melt or run at a temperature of 149° F or less. The edges of the wood terminal posts may be slightly rounded to facilitate insertion of the post into the steel foundation tubes.

For terminal system (Type FLEAT), the soil tubes shall be, at the Contractor's option, driven with or without pilot holes, or placed in drilled holes. Space around the steel foundation tubes shall be backfilled with selected earth, free of rock, placed in layers approximately 4 inches thick and each layer shall be moistened and thoroughly compacted. Wood posts shall be inserted into the steel foundation tubes by hand. Before the wood terminal posts are inserted, the inside surfaces of the steel foundation tubes to receive the wood posts shall be coated with a grease which will not melt or run at a temperature of 149° F or less. The edges of the wood posts may be slightly rounded to facilitate insertion of the post into the steel foundation tubes.

Surplus excavated material remaining after the terminal system has been installed shall be disposed of in a uniform manner along the adjacent roadway where designated by the Engineer.

Payment shall be at the contract linear foot price paid for Metal Beam Guard Rail to Place and shall include full compensation for furnishing all labor, materials, tools, equipment, and incidentals, and for doing all the work involved in furnishing and installing metal beam guard railing with flared terminal system and (Type WB) transition railing, complete in place, including excavation, backfill and disposal of surplus material, as shown on the plans, as specified in the Standard Specifications and these special provisions, and as directed by the Engineer.

ITEM NO. 14 - CRASH CUSHION (QUADGUARD II – TL-2 LAYOUT) TO PLACE

The Contractor shall furnish and install crash cushion mechanism at the location shown on the plans. Crash cushions shall be QuadGuard II (TL-2 Layout) manufactured by Trinity Highway Products, LLC.

Payment shall be at the lump sum price bid and shall include full compensation for furnishing all labor, material, tools, equipment, and incidentals and for doing all the work involved in acquiring and constructing the crash cushion mechanism complete in place as shown on the Plans, per manufacturer specifications, as specified in these Technical Specifications, and as directed by the Engineer.

ITEM NO. 15 - STORM DRAIN PIPE TO REMOVE

Existing storm drain pipe shall be removed where shown on the plans and in accordance with these special provisions. Removal of storm drain pipes shall conform to the requirements of Section 13-3 of the Standard Specifications.

Patching of connections to existing storm drain maintenance holes is considered as included with this item and no additional compensation will be allowed therefor.

Payment shall be at the price bid per each Storm Drain Pipe to Remove and shall include full compensation for furnishing all materials, labor, tools, equipment, and incidentals and for doing all work necessary to remove storm drain pipe.

ITEM NO. 16 - DRAIN INLET TO REMOVE

This item shall include the removal of existing drainage inlets as shown on the Plans. The existing grates shall be cleaned of all foreign material and delivered to the City of Sacramento Corporation Yard, Division of Field Services, 5730 24th Street, Attention: William Roberts, Drainage Superintendent (916) 808-6955.

Pavement cutting for the removal the drain inlet shall be perpendicular and parallel to the centerline of the road.

Payment shall be at the unit price indicated in the proposal per each drain inlet and shall include full compensation for furnishing all materials, labor, tools, equipment, and incidentals and for doing all work necessary to remove this item. The bid cost for this item shall include pavement cutting, backfill, and surface restoration.

ITEM NO. 17 - TYPE B DRAIN INLET TO CONSTRUCT

Type B Drain Inlets shall conform to Sections 20, 24 and 38 of the Standard Specifications.

Drain inlets shall be precast or cast in place, formed using wood or metal forms. Hand forming of concrete will not be allowed. If cast in place, maximum wall thickness shall be 8-inches.

The grate shall conform for Section 38 of the Standard Specifications. The grate shall be installed so that either end of the grate can be lifted from the frame and removed by pulling parallel to the curb. The grate frame shall be installed between ½ inch and 1 inch from the face of the open back hood. All joints and all connections between the hardware (grate and hood) and the vertical walls of the drain inlet shall be grouted forming a smooth transition with a light broom finish.

The open back hood shall be cast iron or approved equal.

The vertical distance between the grate and the top of the hood shall be a minimum of 5" and a maximum of 8". If the top of the hood must be placed below the top of curb, there shall be a minimum 3" cover of concrete. One number 4 rebar shall be placed in the concrete and shall extend 12" on both sides of the hood. If the top of the hood is placed flush with the top of curb, the Contractor shall embed hood in concrete, 4 inches from the back of the hood extending 6 inches beyond both ends of the hood.

Drain lead shall be connected to drain inlet with approved waterstop cast into side wall with non-shrink grout. Waterstop shall have a minimum of 2-inches of embedment on all sides. Pipe end shall be flush with the inside surface of the box.

Surface restoration shall be in accordance with the appropriate section of these Special Provisions. Pavement cutting shall be perpendicular and parallel to the centerline of the road. Surface restoration due to drain inlet removal and installation shall be paid for as part of this item.

Drain Inlets shall be labeled per the City Standard Specifications.

Payment shall be at the unit price indicated in the proposal per each Type B Drain Inlet constructed and shall include full compensation for furnishing all materials, labor, tools, equipment, and incidentals and for doing all work necessary to construct this item complete in place. The bid cost for this item shall include pavement cutting and surface restoration.

ITEM NO. 18 - 12" PVC DRAIN PIPE TO PLACE

Where shown on the Plans, 12-inch diameter drain pipes shall be PVC. Drain lead connections shall be included in this item. Drain pipes shall be constructed to the details on the Plans and shall conform to Sections 10, 14, and 26 of the Standard Specifications and these Special provisions.

If the depth of cover is less than 12 inches, the Contractor shall encase pipe with controlled density fill as specified in the General Requirements, "Trench Excavation and Backfill," herein or with concrete protective covering as specified in the Standard Specifications, Section 38, drawing S-250. When the Engineer approves shallow placement of DI leads requiring protective measures proposed by Contractor, all work associated with protective measures shall be considered as extra and paid per Section 8 of the Standard Specifications.

When connecting to a manhole:

- A) All connections to the manholes not cast as part of the base shall be made by use of a coring machine and a "Cor-N-Seal" or approved equal flexible watertight coupling. The incoming pipe shall be cut, and the space between the inserted pipe and the seal shall be grouted smooth.

After mandrel inspection, the DI leads placed may be inspected by the City's Field Services Division utilizing a robotic T.V. camera. It shall be the Contractor's responsibility to coordinate the T.V. inspection with the Engineer.

The lead invert elevations shown on the Plans are approximate only. It shall be the Contractor's responsibility to determine the final vertical alignment by means of locating potential conflicts prior to construction of the drain inlet, lead, or coring of the manhole. No deflections will be allowed in the lead unless otherwise approved by the Engineer. Guidelines for final profile of drain lead are as follows: The distance from the grate elevation to the top of the drain inlet base shall be between 4'-8" and 5' unless otherwise shown on the Plans or directed by the Engineer. The drain lead shall have a minimum slope of 0.0025 ft/ft unless otherwise approved by the Engineer. Unless otherwise stated herein, no additional compensation shall be paid to the Contractor for potholing, or altering drain inlet or lead elevations.

Payment shall be at the price bid per lineal foot of proposed 12" PVC pipe to install and shall include full compensation for furnishing all labor, materials, tools, surface restoration, equipment and incidentals and for doing all work involved in constructing 12" PVC pipe as shown on the Plans, as specified in these Special Provisions and as directed by the Engineer. The bid cost for this item shall include pavement cutting and surface restoration.

ITEM NO. 19 - CONCRETE APRON TO CONSTRUCT

Contractor must construct concrete aprons at pipe outlets as shown on the Plans and in accordance with Section 20 "Concrete in Structures" and section 21 "Placing Steel Reinforcement" of the Standard Specifications and Section 51 "Concrete Structures" of the State Standard Specifications.

Where indicated on the Plans, Contractor must install the concrete apron to conform with a pipe. Concrete aprons shall be installed to the dimensions and depths indicated on the plans.

Payment shall be at the unit price indicated in the proposal per each concrete apron installed. The Contract unit price paid for each concrete apron installed includes full compensation for all excavation, form work, reinforcement, conforming to existing creek paving, labor, materials,

tools, equipment, and incidentals, and for doing all the work necessary to construct the concrete, complete in place, as shown on the Plans, and as specified in the State Standard Specifications and these Technical Specifications, and as directed in writing by the Engineer.

ITEM NO. 20 - RECONSTRUCT MAINTENANCE HOLE NO. 4

Existing maintenance holes shall be reconstructed to meet the grade of the new surface and shall conform to the applicable requirements of Sections 10, 25 and 38 of the Standard Specifications and these Special Provisions.

The cost of reconstructing a maintenance hole shall include any necessary lowering, temporarily removing, covering and raising the maintenance hole head to the grade of the new surface under this item.

If lowering is necessary, the Contractor shall verify that all lowered maintenance holes are raised back to grade by back checking against drawings. The Contractor shall perform field review with the Engineer to ensure all maintenance holes shown on the drawings have been raised to grade.

Payment shall be at the unit price bid per each and shall include full compensation for furnishing all labor, materials, tools, equipment, incidentals and for doing all work involved in reconstructing maintenance holes to grade as shown on the Plans, as specified in these Special Provisions and as directed by the Engineer.

ITEM NO. 21 - WATER VALVE BOX TO ADJUST TO GRADE

Water valves boxes shall be adjusted to grade and shall conform to applicable requirements of Sections 10, 27 and 38 of the Standard Specifications and these Special Provisions.

Included in this item is furnishing and placing new utility boxes and steel standpipes (risers) and liners as required, and adjusting the utility boxes to grade.

The Contractor shall ensure that water valve box covers are not covered with asphaltic coatings during paving operations. Standpipes shall be left clean and free of paving materials and debris. The valve-operating nut shall be left fully exposed after all paving operations have been completed.

Utility boxes shall be covered during the paving operations and shall have locations swing tied on a map. The Contractor shall field walk the project with the Engineer to verify all utility boxes within paved areas have been adjusted to grade. The Contractor shall be assessed a \$500 administrative penalty for each utility box shown on the swing tie map that is not adjusted to grade.

Payment shall be at the unit price bid per each and shall include full compensation for furnishing all labor, materials, tools, equipment, incidentals and for doing all work involved in adjusting water valve boxes to grade, as shown on the Plans as specified in these Special Provisions and as directed by the Engineer.

ITEM NO. 22 - CONSTRUCT SIDEWALK BARRICADE

This work includes the permanent installation of sidewalk barriers at the locations shown on the plans. Sidewalk barriers installed must conform to the details shown in Section 38 of the Standard Specifications (DWG. T-102).

Payment shall be at the unit price bid per each barricade constructed. This price will include full compensation for furnishing all labor, material, tools, equipment, and incidentals and for doing all the work involved in Construct Sidewalk Barricade complete in place as shown on the Plans, as specified in these Technical Specifications, and as directed by the Engineer.

ITEM NO. 23 - THERMOPLASTIC TRAFFIC STRIPING (DETAIL 2) TO PLACE

Thermoplastic traffic stripes shall be placed where shown on the Plans or as directed by the Engineer and shall conform to the applicable requirements of Section 32 of the Standard Specifications and these Special Provisions.

The contract quantity for striping shall be per lineal feet of the detail placed. No adjustments are to be made to the bid quantity for breaks in striping, stripe thickness, or multiple stripes (i.e. double stripes) as detailed in the California MUTCD and the Caltrans Standard Plans. Retro reflective markers as specified in the striping detail are considered as included in the lineal foot price bid.

Payment shall be at the unit price bid per lineal foot of Thermoplastic Traffic Striping (Detail 2) and shall include full compensation for furnishing all labor, material, tools, equipment, and incidentals and for doing all work involved with placing Thermoplastic Traffic Striping (Detail 2) as shown on the Plans, as specified in these Special Provisions and as directed by the Engineer.

ITEM NO. 24 - THERMOPLASTIC TRAFFIC STRIPING (DETAIL 22) TO PLACE

Thermoplastic traffic stripes shall be placed where shown on the Plans or as directed by the Engineer and shall conform to the applicable requirements of Section 32 of the Standard Specifications and these Special Provisions.

The contract quantity for striping shall be per lineal feet of the detail placed. No adjustments are to be made to the bid quantity for breaks in striping, stripe thickness, or multiple stripes (i.e. double stripes) as detailed in the California MUTCD and the Caltrans Standard Plans. Retro reflective markers as specified in the striping detail are considered as included in the lineal foot price bid.

Payment shall be at the unit price bid per lineal foot of Thermoplastic Traffic Striping (Detail 22) and shall include full compensation for furnishing all labor, material, tools, equipment, and incidentals and for doing all work involved with placing Thermoplastic Traffic Striping (Detail 22) as shown on the Plans, as specified in these Special Provisions and as directed by the Engineer.

ITEM NO. 25 - THERMOPLASTIC TRAFFIC STRIPING (DETAIL 27B) TO PLACE

Thermoplastic traffic stripes shall be placed where shown on the Plans or as directed by the Engineer and shall conform to the applicable requirements of Section 32 of the Standard Specifications and these Special Provisions.

The contract quantity for striping shall be per lineal feet of the detail placed. No adjustments are to be made to the bid quantity for breaks in striping, stripe thickness, or multiple stripes (i.e. double stripes) as detailed in the California MUTCD and the Caltrans Standard Plans. Retro reflective markers as specified in the striping detail are considered as included in the lineal foot price bid.

Payment shall be at the unit price bid per lineal foot of Thermoplastic Traffic Striping (Detail 27B) and shall include full compensation for furnishing all labor, material, tools, equipment, and incidentals and for doing all work involved with placing Thermoplastic Traffic Striping (Detail 27B) as shown on the Plans, as specified in these Special Provisions and as directed by the Engineer.

ITEM NO. 26 - TRAFFIC SIGN TO PLACE

This item shall consist of manufacturing, furnishing and installing traffic signs on new posts. Signs shall be placed where shown on the Plans or as directed by the Engineer and shall conform to the applicable requirements of Sections 32 and 38 of the Standard Specifications and these Special Provisions.

A sign material and installation submittal must be reviewed and accepted by the Engineer before fabrication and installation.

The Contractor shall notify the Engineer two (2) working days prior to the placement of the signs. The Contractor shall review the proposed sign location with the Engineer and a supervisor from the City's Traffic Signs and Markings section prior to installation of the sign. The Engineer may make adjustments to the proposed sign location in the field.

The Contractor shall use the sign sizes as shown in the State of California, Department of Transportation Traffic Manual, unless specified otherwise on the drawings.

Signs located at the side of the roadway shall have a minimum height of seven feet (7') from the adjacent ground to the bottom of the sign, unless specified otherwise. The height of a combination of signs in the median, such as an R7 with an R10, shall be 18 inches from the top of the island to the bottom of the lowest sign (R10) with a maximum one-inch separation between the two signs.

Each sign shall have the date of manufacture and a location number stenciled on the backside. Location information shall consist of each sign having an individual number which will be recorded on a clean set of Plans during the sign installation and shall be turned in as part of the "Record Drawings".

This item shall include of installing new posts for traffic signs which conform to the applicable requirements of Sections 32 and 38 of the Standard Specifications and these Special Provisions.

All posts shall have a minimum resisting Moment of 400 foot-pounds. All posts shall be capped. Post caps may be aluminum or galvanized steel. Bolts and miscellaneous metal hardware shall be galvanized or plated after fabrication in conformance with Section 75 "galvanizing" of the State Standard Specifications.

A. Sign Posts

A 5/16-inch diameter cap screw with a plated rubber backwasher against the face of the sign and elastic stop nuts shall be placed through the sign and post at both top and bottom of each sign. A "V" notched piped saddle, to support the sign, shall be placed between the sign and the post.

B. Signal and Street Light Poles

Place a 3/4-inch stainless steel banded strap and appropriate hardware at both top and bottom of each sign.

C. Sheeting Grade

Sheeting Grade shall use ASTM Type 11 or 3M DG Cubed specifications designed to enhance nighttime visibility of traffic control signs and objects. Type 11 or 3M DG Cubed sheeting shall have a precoated adhesive protected by an easily removable liner.

D. Sign Material

All signs shall be aluminum panels conforming to 5052-H38. All road signs shall be 0.08" thick with the exception of street name signs which shall be 0.125" thick.

Payment shall be made at the unit price bid per each sign and shall include full compensation for furnishing all labor, materials, tools, equipment, incidentals and for doing all work involved in placing traffic signs on existing posts or new post as shown on Plans, as specified in these Special Provisions and as directed by the Engineer.

ITEM NO. 27 - STREETLIGHT MODIFICATION

The work to be performed for this item, in general, includes furnishing and installing all necessary equipment and materials for the streetlight modification as indicated on the Plan sheets and these Specifications.

Included in the work shall be furnishing and installing conduits, pull boxes with lockable lids, 2006 Caltrans CIDH Pile foundation, anchor bolts, traffic control measures, incidentals, and all appurtenances shown on the Plans and called for in these Special Provisions.

Work also includes intercepting existing conduit and conductors, relocating an existing mastarm streetlight, abandoning existing conduit, abandoning existing foundation, removing conductors, and removing pull box, and all items shown on the Plans and called for in these Special Provisions.

The City of Sacramento shall provide the conductors (#6 and #10) for the Vinci Avenue Bridge and Roadway Improvement Project. The conductors are embossed with the City of Sacramento lettering. The Contractor shall pick-up the City Furnished conductor from the City of Sacramento Corporation Yard and deliver to the jobsite. Contractor shall install the conductors as specified in the Plans. Contractor shall also make all final wire connections.

Work also includes removing all project related Underground Service Alert (USA) marks from the project site. Contractor shall also remove all tire marks, equipment marks, machinery marks, and liquids, such as oil and machinery coolant, on the sidewalk, driveway, and curb ramp areas that was caused by the contractor during construction.

Payment shall be at the lump sum price bid and shall include full compensation for furnishing all labor, materials, tools, equipment and incidentals, and for doing all work involved with this line item as shown on the Plans, as specified in these Special Provisions and as directed by the Engineer.

3. ELECTRICAL PROVISIONS WHICH APPLY TO ALL ELECTRICAL ITEMS

3.1 CITY FURNISHED EQUIPMENT

The Contractor shall pick-up all City furnished equipment at the City Corporation Yard. The City has two corporation yards: Corporate Center South, 5730 24th Street, Building 11, Sacramento, California and the Corporate Center North, 918 Del Paso Road, Sacramento, California, and deliver these items to the job site. *Contractor is responsible to provide machinery and manpower to unload and load all city furnished equipment.* Loading, unloading, pick-up, and delivery of these items will be considered included in the price bid for various items and no additional compensation will be allowed therefor.

The Contractor shall schedule the equipment pick-up with the City Inspector. Equipment pick-up shall be done in the presence of the City Inspector or his designated representative. The Contractor shall be responsible for all damages that occur in connection with the care and protection of all materials and equipment until the completion and final acceptance of the work by the City.

The Contractor's responsibility for City supplied equipment shall be in accordance with Section 6-1.02, "State-Furnished Materials," of the State Standard Specifications.

3.2 CONDUIT MATERIAL

Conduit to be installed underground shall be Schedule 40 polyvinyl chloride (PVC) or Schedule 40 polyethylene conduit as described herein unless otherwise indicated or specified. PVC conduit shall comply with the specifications in Section 34-10 of the City Standard Specifications. High-density polyethylene conduit shall comply with the following specifications:

Conduit shall be fabricated from polyethylene shall be in conformance with applicable ASTM and NEMA standards and Article 347 of the National Electrical Code. Non-black polyethylene conduit shall contain not less than 2500 parts per million (ppm) of a hindered amain ultraviolet light stabilizer. Ultraviolet stabilization additive for black polyethylene conduit shall consist of a carbon black loading of 2.5% ± 0.5% by weight.

Conduit shall be manufactured from high-density polyethylene resin designated as Type III, Category 5, Class C, Grade P34 material in accordance with ASTM D1248.

Duct seal shall be installed on all conduits.

All new conduits starting/terminating in pull boxes shall have End Bells.

3.3 CONDUIT INSTALLATION

Conduit installation shall be in accordance with Section 34-9, 34-10 of the Standard Specifications and as modified by these Special Provisions. "Jet-rodding" is not permitted.

Conduits terminating in pull boxes, standards, pedestals and cabinets shall rise vertically and shall not slope in any direction. Conduits terminating in standards, pedestals, and cabinets shall

terminate one and one-half inches (1½") above finished grade. Conduits shown on the Plans to be adjacent and parallel to each other shall be installed in the same trench or drill hole unless otherwise specified or directed by the Engineer. Under the sidewalk, conduit shall be laid to a depth of not less than eighteen inches (18") below the sidewalk grade.

Conduits shall be installed by trenching or directional drilling method.

All applicable requirements in these Special Provisions to locate, and to protect existing utilities, utility laterals, obstructions, and other facilities in the area shall be conformed to and no additional compensation will be allowed therefor. Contractor is responsible for any damage and the repair of any existing facilities damaged by his/her trenching or drilling operations. Contractor is responsible for any potholing necessary and cost for potholing shall also be included in price paid for applicable items of work and no additional compensation will be allowed therefor. All trenching or drilling work shall be contained within the City right-of-way. If utilities or other obstacles are encountered at the specified conduit depth, any additional drilling required to avoid the obstacle shall be made at the Contractor's expense and no additional compensation will be allowed therefor. Location of trenching and drill holes shall take into consideration minimal impact to the street pavement while still meeting the requirements of these Special Provisions.

Contractor shall replace roadway striping and markings with same material if damaged by directional drilling, bore pits, potholes, or trenching. Replacement striping and markings shall be thermoplastic or paint, per the City of Sacramento Standards.

A. Trenching Method

Installation of conduit by trenching shall be in conformance with the Plans and these Special Provisions. See plan sheets for trench details. Trenches shall be backfilled or covered at the end of each work day. All conduit installed by trenching shall be anchored every 15 feet to the bottom of the trench, with an approved method, so as to prevent the conduit from floating when the concrete is backfilled into the trench.

1. Trenches in reconstructed roadways shall be backfilled with slurry portland cement and fine type aggregate as defined in the Standard Specifications Section 10-5. A red oxide in the amount of 5 lbs. per cubic yard shall be mixed uniformly throughout the slurry cement. See plan sheets for amount of sack slurry and depth of conduit(s).
2. Trenches in existing roadways shall use the "T-Trench" method. The portion over the trench shall be paved with asphalt concrete, Type A with ¾" aggregate (coarse); except on residential streets where the base course shall be Type A, ¾" aggregate (coarse) and surface coarse shall be Type B, ½" aggregate, (medium), per Section 22 of the City Standard Specifications, unless otherwise directed by the Engineer. See plan sheets for width and thickness of asphalt concrete over trench. Trenches shall be backfilled with slurry portland cement and fine type aggregate as defined in the Standard Specifications Section 10-5. A red oxide in

the amount of 5 lbs. per cubic yard shall be mixed uniformly throughout the slurry cement. See plan sheets for amount of sack slurry.

B. Directional Drilling Method

Installation of conduit by directional drilling shall be in conformance with the Plans and these Special Provisions.

Conduits shall be installed such that the top of the conduit(s) are not less than eighteen inches (18") below the finished grade in sidewalk areas and not less than thirty inches (30") in all other areas except as otherwise specified or directed by the Engineer.

Prior to the start of directional drilling, the Contractor shall submit a plan which identifies location and size of proposed drill holes, describes process for identifying/locating existing utility services and other underground utilities or obstructions, identifies a proposed "drilling corridor" to avoid conflicts with existing utilities, services and other facilities. This plan shall be submitted to the Engineer a minimum of ten (10) working days prior to the start of work. The Contractor will not be allowed to directional drill until an approved plan is on file with the Engineer

Directional drilling shall be performed by the technique of creating and directing a bore hole along a predetermined path to a specified targeted location where indicated on the plans to install conduits. The technique shall involve the use of mechanical and hydraulic equipment to change the boring course and shall use instrumentation to monitor the location and orientation of the boring head assembly along the predetermined course. Drilling shall be accomplished with fluid-assisted mechanical cutting. Unless otherwise approved, boring fluids shall be a mixture of bentonite and water or polymers and additives. Bentonite sealants and water will be used to lubricate the drilling head. It is mandatory that minimum pressures and flow rates be used during drilling operations so as not to fracture the subgrade material around and/or above the bore. Uncontrolled jetting (where the primary purpose is to use fluid force to erode soil for creation of the final bore hold diameter) is prohibited. The drilling system shall utilize small-diameter fluid jets to fracture, and mechanical cutters to cut and excavate the soil as the head advances forward.

All drilling shall be located a minimum of three feet (3') from the center of all existing maintenance holes. Drilling that run parallel to any sanitary sewer or storm drainage lines shall maintain a minimum clearance of three feet (3') measured from the centerline of the sewer or drainage line to the adjacent side of the drill hole. Drilling that crosses any sewer or drainage line shall cross at 90 degrees to the line or at a minimum of 45 degrees if a 90 degree crossing is not possible.

3.4 CONDUCTORS

Conductors shall be in accordance with Section 34-12 of the Standard Specifications, except for the following:

1. If the existing ground wire (green 1#10 THW) is used as a pullwire, a new ground wire shall be pulled with the new conductors or cables, unless otherwise specified.
2. Unless otherwise noted, insulation Types THHN and THWN are not approved for installation.
3. The electrolier leads from base to lamp socket shall be No. 12 THW solid wire with 45 mils insulation suitable for 600-volt service for historic decorative, post top and mast arm electroliers.

3.5 INSPECTION

Inspection shall be in accordance with Section 34-22 of the Standard Specifications and these Specifications.

3.6 MASTARM STREETLIGHT

A. General

The installation of mastarm streetlight foundations shall be in accordance with the latest California Department of Transportation Standard Plans, unless otherwise specified in these Special Provisions and Plans. Remove concrete forms on poles upon project completion. Remove all plywood, forms, excess and leftover concrete, and other debris as a result from construction upon project completion.

B. Vinci Avenue Bridge and Roadway Improvements

Contractor shall relocate the existing mastarm streetlight to new location as shown in the plans and as directed by the Engineer.

- Contractor shall provide and install new foundation. The foundation shall be placed within the City of Sacramento Right of Way. Contractor to measure existing bolt circle diameter of baseplate, prior to setting new foundation. Use CalTrans 2006 CIDH Pile foundation standards.
- Contractor shall provide and install new anchor bolts. Contractor to determine size and length of existing anchor bolts.

3.7 PULL BOXES

Shall be in accordance with Section 34-11 of the Standard Specifications, except for the following:

- a. All new pull boxes shall be set in place prior to pouring any new sidewalk. Existing pull boxes damaged by the installation of new conduits shall be removed and replaced at the Contractor's expense as directed by the Engineer. All pull boxes shall be placed in sidewalk areas unless otherwise specified on the plans or directed by the Engineer, and shall not be placed in driveways, in vehicular traveled lanes, or in any part of the new sidewalk handicap ramp areas. Unless otherwise specified, pull boxes shall be placed a minimum of 5 feet from existing driveways. Contractor shall cut, remove and replace the

concrete to the nearest joint when installing new pull boxes. Pull boxes shall be placed as shown according to the details shown on the Plans and according to these Special Provisions.

- b. New pull boxes shall have a minimum of 6" of new concrete around all sides in sidewalks. For pull boxes to be removed, holes or depressions resulting from the removed pull box shall be filled, compacted, brought to grade, and filled to match surrounding materials. Install pull box on top of crushed rock foundation. Adjust pull box to grade. The crushed rock foundation shall have a minimum of 12" in depth and continue to extend a minimum of 6" beyond the outside edge of the pull box. Compact crushed rock while maintaining integrity of conduit. Conduit and pull boxes shall not be damaged nor cracked. In instances where the pull box is installed in a planter box or dirt areas, the pull box shall be set to grade with a concrete ring, as shown in the standard detail drawings.
- c. All No. 5 and No. 6 Pull Boxes shall have steel security lids with locking key bolt.
- 1) Pull Box Lid shall be manufactured by LockLid Secure Utility Enclosure Lids manufactured by Jensen MetalTech or approved equal. (#5 PB - Locklid 1324 Lid LL K-S TrxPlt Sac Glv; #6 PB - LockLid 1730 Lid LL K-SD TrxPlt Sac Glv). The City of Sacramento has also approved Sipra Corp's Lockjaw! Security lids, and WESCO's Mr. Steel Security lids.
 - 2) Lid shall be 1/4" thick minimum galvanized steel.
 - 3) Lid shall be manufactured with slip resistant surface.
 - 4) Lid shall be non-traffic rated, unless otherwise specified.
 - 5) Lid shall be equipped with a lock mechanism which can be secured from the top of lid.
 - 6) Lock shall be recessed in a 1 inch diameter circle. Lock shall be a Secure Keyed Bryce Fastener, or approved equal.
 - 7) A steel welding plug shall be provided by the manufacturer to be inserted into the 1 inch diameter recessed lock. (Locklid # Plugs Sac Stl Plgs LkLd Lids, or approved equal).
 - 8) Lid shall be flush with top of pull box when the lid is completely secured and locked to the pull box.
 - 9) No. 5 pull boxes shall have a single cam locking system, or approved equal.
 - 10) No. 6 pull boxes shall have a double cam locking system, or approved equal.
 - 11) Lid shall have a grounding lug.
 - 12) Supply five sets of keys for the locks.
 - 13) Supply two sets of lifting tools for the lid.
 - 14) Lid shall be free of scratches, defects, and debris. Lids shall be installed new.
 - 15) SIPRA Corp Lockjaw Utility Box Security Lid is also an acceptable product. Galvanized lid. No electric markings on lid. 3/16" Diamond Plate. Provide three sets of locking tools for project.

APPENDIX A

Labor Compliance Requirements for This Project

*By submitting a bid for this project you are agreeing to
comply with the City's Labor Compliance Program*

CITY OF SACRAMENTO



LABOR COMPLIANCE HANDBOOK 2015

PUBLIC WORKS LABOR PROJECTS – LABOR COMPLIANCE

Revised 4-7-15 KW



City of Sacramento

Labor Compliance

Introduction

Contractors who are awarded contracts on City of Sacramento public works projects are subject to State and Federal Laws and regulations governing the payment and reporting of wages, the use of apprentices, and other applicable labor standards provisions. The City of Sacramento monitors prime contractors' and subcontractors' compliance with labor standards by collecting certified payroll records; conducting on-site interviews of works at the construction sites; when appropriate, audits of contractors' records; and engaging in other activities, as necessary, to ensure labor compliance. Labor Compliance officers make preconstruction presentations to inform contractors of their obligations to comply with labor standards provisions.

Labor Compliance Requirements (Prevailing Wage, SB 854 Etc.)

SB 854, a budget trailer bill that was signed into law on June 20, 2014, and became effective immediately, made several significant changes to laws pertaining to the administration and enforcement of prevailing wage requirements by the Department of Industrial Relations (DIR). Among other things, SB 854 established a new public works contractor registration program to replace prior Compliance Monitoring Unit (CMU) and Labor Compliance Program (LCP) requirements for bond-funded and other specified public works projects. The fees collected through this new program will be used to fund all of DIR's public works activities, including compliance monitoring and enforcement, the determination of prevailing wage rates, public works coverage determinations, and hearing enforcement appeals.

Labor Code Section 1725.5 (enacted by SB 854) requires all contractors bidding on this contract, all subcontractors listed in a bid for this contract, and any contractor or subcontractor performing any work under this contract, to be currently registered with the California Department of Industrial Relations (DIR), as specified in Labor Code Section 1725.5. Labor Code Section 1771.1 (enacted by SB 854) provides that a contractor or subcontractor shall not be qualified to bid on, be listed in a bid proposal (subject to the requirements of Section 4104 of the Public Contract Code), or engage in the performance of any contract for public work, unless currently registered and qualified to perform public work pursuant to Labor Code Section 1725.5. Every bidding contractor shall list the contractor's current DIR registration number, and the current DIR registration number of all listed subcontractors, on the Subcontractor and Local Business Enterprise (LBE) Participation Verification Form included in the contractor's bid.

SB 854 – Important Information for Contractors

- **No contractor or subcontractor** may be listed on a bid proposal for a public works project (submitted on or after March 1, 2015) **unless registered** with the Department of Industrial Relations pursuant to Labor Code section 1725.5 [with limited exceptions from this requirement for bid purposes only under Labor Code section 1771.1(a)].
- No contractor or subcontractor may be awarded a contract for public work on a public works project (awarded on or after April 1, 2015) unless registered with the Department of Industrial Relations pursuant to Labor Code section 1725.5.
- This project is subject to compliance monitoring and enforcement by the Department of Industrial Relations.
- The prime contractor must post job site notices prescribed by regulation. (*See* 8 Calif. Code Reg. §16451(d) for the notice that previously was required for projects monitored by the CMU (Compliance Monitoring Unit).)

Essentials of public works contractor registration program:

- Contractors will be subject to a registration and annual renewal fee that has been set initially at \$300. The fee is non-refundable and applies to all contractors and subcontractors who intend to bid or perform work on public works projects (as defined under the Labor Code).
- Contractors will apply and pay the fee online and must meet minimum qualifications to be registered as eligible to bid and work on public works projects:
- Must have workers' compensation coverage for any employees and only use subcontractors who are registered public works contractors.

- Must have Contractors State License Board license if applicable to trade.
- Must have no delinquent unpaid wage or penalty assessments owed to any employee or enforcement agency.
- Must not be under federal or state debarment.
- Must not be in prior violation of this registration requirement once it becomes effective. However, for the first violation in a 12 month period, a contractor may still qualify for registration by paying an additional penalty.
- The registration fee is not related to any project. It is more like a license that enables the registrant to bid on and perform public works.

Additionally, **all contractors and subcontractors must furnish electronic certified payroll records directly to the Labor Commissioner** (aka Division of Labor Standards Enforcement). The phase-in timetable for this requirement can be found on the following link at [http://www.dir.ca.gov/Public- Works/SB854.html](http://www.dir.ca.gov/Public-Works/SB854.html) *(also for all SB854 related information)*.

***CITY OF SACRAMENTO LABOR
COMPLIANCE STAFF***

Kirsten Wise, Labor Compliance Analyst
Department of General Services
kwise@cityofsacramento.org
916-808-4011

Brenda Kee, Contracts and Labor
Compliance -Department of Public Works
bkee@cityofsacramento.org
916-808-1923

Jose Ledesma, Contracts and Labor
Compliance-Department of Public Works
jledesma@cityofsacramento.org
916-808-8195

Renee Graves, Contracts and Labor
Compliance- Department of Utilities
rgraves@cityofsacramento.org
916-808-1465

City of
SACRAMENTO

STATE WAGE DETERMINATION

Website:

The State Wage Determination can be found on-line by accessing the following web site:

<http://www.dir.ca.gov/OPRL/pwd/>

For additional information you may contact:

Division of Labor Statistics and Research (DLSR)

(415) 703-4774

The State Wage Determinations list the basic crafts, (operating engineers, carpenters, laborers, etc.) by location; most sub trades (electricians, plumbers, etc.) are by county *(In the event of multiple funding sources, a comparison of the state and federal determination must be made and the higher wage rate must be applied)*

Our office will be glad to send you a copy of the wage determination, direct you to the appropriate website or answer any questions you may have. You may contact any of the compliance staff member's by referring to the previous contacts page.

Issue Date:

The State Wage Determinations are published twice a year; **February 22** and **August 22**, to reflect updated wage increases incurred. Please be cognizant that increase dates do vary.

Single Asterisk * (Good for life of project)

Example: Expiration Date of Determination: June 27, 2008*

* **E f f e c t i v e** until superseded by new determination issued by the Director of Industrial Relations. Contact Division of Labor Statistics and Research (415) 703-4774 for new rates after 10 days from the expiration date if no subsequent determination is issued.

Double Asterisks ** (Indicates expiration date & a wage or fringe benefit

increase) Example: Expiration Date of Determination: June 30, 2009**

** The rate to be paid for work performed after this date has been determined. **If work will extend past this expiration date, the new rate must be paid** and should be incorporated in contracts entered into now. Contact Division of Labor Statistics and Research (415) 703-4774.

FEDERAL WAGE DETERMINATION

Web Site

The Federal Wage Determination can be found on-line by accessing the following web site:

<http://www.wdol.gov>

The Davis-Bacon Act (DBA) requires the payment of prevailing wage rates (which are determined by the US Department of Labor) to all workers employed in the execution of the contract on federally funded construction projects. *(In the event of multiple funding sources, a comparison of the state and federal determination must be made and the higher wage rate must be applied).*

Applicable Federal Wage Determinations are included in the bid package.

Our office will be glad to assist you or answer any questions you may have. You may contact any of the compliance staff member's by referring to the contact information provided.

Publication Date

There is no set date that the Federal Wage Determination is published; it is modified as needed.

Good for the Life of the Project

The applicable Federal Wage Determination is good for the life of the project.

On-Site Posting Required

All contractors must post a copy of the applicable State and/or Federal Wage Determination.

Apprentices on Public Work Projects

Summary of Requirements

California Labor Code Section 1777.5 requires all public works contractors and subcontractors to:

1. Submit contract award information
2. Employ registered apprentices
3. Make training fund contributions

Submit contract award information:

If you are a contractor already approved to train apprentices (a member of a DAS recognized Apprenticeship Committee)

"Contractors who are already approved to train apprentices must provide contract award information to the apprenticeship committee for each applicable apprenticeable craft or trade that has approved the contractor in the area of the site of the of the public works project." The Contract Award Information must be in writing and submitted to the applicable committee(s) within 10 days of the date of the prime or subcontract but in no event later than the first day the contractor has workers employed on the public works project. You may use form DAS 140 for this purpose. This is simply a notification of award; it is not automatically a request for dispatch of a registered apprentice.

If you are not already approved to train by an Apprenticeship Committee

Contractors not already approved to train apprentices must submit Contract Award Information (DAS 140) to **every** apprenticeship program in the geographic area of the public works project, **for each craft you intend to employ on the project.** You can determine which apprenticeship programs are approved in specific geographic locations by clicking on the following link <http://www.dir.ca.gov/databases/das/pwaddrstart.asp>

The Contract Award Information must be in writing and submitted to the applicable committee(s) within 10 days of the date of the prime or subcontract but in no event later than the first day the contractor has workers employed on the public works project. This is simply a notification of award; it is not automatically a request for dispatch of a registered apprentice.

Employ registered apprentices:

A contractor on a public works project must employ one (1) hour of apprentice work for every five (5) hours performed by a journeyman. Title 8 California Code of Regulations, Section 230.1. **for each separate craft at the end of a project.** **Please check the DAS Important notices to determine if any exemptions exist for your craft or trade.** <http://www.dir.ca.gov/DAS/PublicWorksForms.htm>

All contractors must request dispatch of an apprentice from an apprenticeship program (for each apprenticeable craft or trade) by giving the program actual notice of at least 72 hours (excluding Saturdays, Sundays and Holidays) before the date on which apprentices are required. A DAS 142 form is provided for this purpose. All requests for dispatch must be in writing and sent by first class mail, fax or email.

Contractors who do not receive a sufficient number of apprentices from their initial request, must request dispatch apprentices from all other apprenticeship committees, if more than one exists in the area of the public works project. To determine which apprenticeship programs are approved for your craft or trade in a specific geographic location click the following link <http://www.dir.ca.gov/databases/das/pwaddrstart.asp>

Ratios:

How many apprentices must I employ on a Public Works project?

At the end of the project, your straight time apprentice hours must equal a total of 1 hour for every 5 straight time journeyman hours for each separate craft. For example, if you have a total of 100 journeyman hours at the end of the project, you would need 20 apprentice hours in that same craft.

Can I mix and match crafts to reach the minimum ratio?

No. The minimum ratio requirement is per each individual craft and only includes straight time hours.

Do overtime hours count toward the minimum ratio?

No, only straight time hours count. Be careful not to confuse premium pay with overtime pay.

What is the maximum number of apprentices I can use on a Public Works Project?

It depends on which box you have checked on your DAS 140. If you checked box 1 or 2 and fall under the regulations set forth in a specific program's standards, then you are allowed to use the maximum ratio set forth in those Standards. If you have checked box 3 and agreed to be governed by the regulations set forth by the California Apprenticeship Council then the minimum and maximum ratio is the same: 1 apprentice hour for every 5 journeyman hours totaled at the end of the project.

I am a contractor who is approved to train by an approved program and am covered by their Standards, or I am a contractor who has agreed to be covered by a program's Standards for a single project. How do I know what the Standards allow for that program's maximum apprentice ratios?

You can ask the program for a copy of their Standards or a copy of the language in Article XV which covers ratios. Or you can call the DAS office nearest the location for that program and request the same.

Make Training Fund Contributions:

Contractors who are awarded public works jobs must make training fund contributions in the amount established in the prevailing wage rate publication for journeymen and apprentices. This nominal fee contributes to the assurance that new apprentices coming into the craft will be guaranteed the highest level of training and as skilled craftsmen retire, the trade will survive.

Contractors who contribute to an apprenticeship program are entitled to a full credit in the amount of those contributions. Contractors who do not contribute to an apprenticeship program must submit their contributions to the California Apprenticeship Council, P. O. Box 511283, Los Angeles, California 90051-7838.

Training fund contributions to the Council are due and payable on the 15th day of the month for work performed during the preceding month. The contribution should be paid by check and be accompanied by a completed training fund contribution form or a letter containing the following information:

1. The name, address and telephone number of the contractor making the contribution.
2. The contractor's license number.
3. The name and address of the public agency that awarded the contract.
4. The jobsite location, including the county where the work was performed.
5. The contract or project number.
6. The time period covered by the enclosed contributions.
7. The contribution rate and total hours worked by apprenticeable occupation.
8. The name of the program(s) that provide apprentices, if any.
9. The number of apprentice hours worked, by apprenticeable occupation and by program.

Subject to change for most recent documentation please click on the following link:

<http://www.dir.ca.gov/das/DASApprenticesOnPublicWorksSummaryOfRequirements.htm>

Are you exempt?

What are the instances in which a contractor on a public works project is considered exempt from the requirements of LC 1777.5?

1. Labor Code 1777.5 does not apply to general contractors whose contract is under \$30,000.
2. When the craft or trade is not apprenticeable.
3. When the contractor holds a sole proprietor license and no workers were employed by the contractor. In other words, the contractor performed the entire work from start to finish and worked alone.
4. When the project is a federal project and the funding of the project does not contain any city, county, and/or state monies unless the project is administered by a state agency in which case the apprenticeship requirements apply.
5. When the project is a private project not covered by the definition of public works as found in Labor Code section 1720.

What if I am exempt from the requirements of California Labor Code Section 1777.5 as my situation falls under one of the exemptions listed above? Do I still have to provide a "Notice of Contract Award" (DAS 140 form) to the applicable program?

You do not have to submit a "Notice of Contract Award". However, for purposes of letting the applicable program know of your exemption, you may, nevertheless, want to provide the form to the applicable program so they are aware of your exemption.

If I have an Individual Contractor Exemption granted by the Chief of DAS per Labor Code § 1777.5 (j), or § 1777.5(k), do I still need to send a DAS 140 to the appropriate programs?

Yes, you still need to submit a Notice of Contract Award Information (DAS 140) to the appropriate Program Committees. The Individual Contractor Exemptions and Program Committee exemptions pertain to the ratio of apprentices on a public works project and do not eliminate the DAS 140 requirement.

I am a small subcontractor and my job will take less than 40 hours. Am I exempt from hiring apprentices?

No, you must still submit a DAS 140 and 142. However, you may request apprentices in less than 8 hour increments. Important Notice: see changes in Code of Regulations section 230.1, regarding the employment of apprentices on Public Works.

What is a registered apprentice?

An apprentice is someone who has signed an agreement with an employer, an approved apprenticeship program or program sponsor, and whose agreement is registered with the Division of Apprenticeship Standards (DAS). Only an approved apprenticeship program can provide a contractor with a registered apprentice on public works projects.

Do programs that provide apprentices for public works projects provide workers compensation benefits for the apprentice they send out to jobs or is the responsibility of the contractor and/or subcontractor?

This responsibility lies with the contractor and/or subcontractor.

How can I find the names of the applicable approved apprenticeship programs/committees?

1. Contact the DAS District office whose assigned geographic areas of responsibility cover the county/ies in which the public works project is located.
2. Visit our [interactive website](#)

As a contractor who has been awarded a public works contract, and has my own employees, am I still required hiring registered apprentices?

Yes. **Important Notice:** see changes in Code of Regulations sections 230.1, regarding the employment of apprentices on Public Works

I am a non-union contractor. Am I required to hire an apprentice?

Yes, you must request dispatch from all approved programs in the geographic area of the project.

Can I employ my friend, family, or my own employee who is still beginning to learn a particular trade, as an apprentice?

No. The law requires that you employ only apprentices who are registered with an approved program. However, if your friend or your employee is a registered apprentice, and has been dispatched to you by an approved apprenticeship program, yes you can.

What happens if I employed my friend who is not a registered apprentice and I paid him the journeyman rate?

You may employ your friend and pay him journey wages but this does not affect the apprenticeship requirements.

What are the benefits and advantages to hiring a registered apprentice?

The benefits of hiring an apprentice registered in a state approved program are:

1. Lower pay rate than the journeyman pay rate.
2. Elimination of recruitment programs for workers who are already trained.
3. Creates a diversified and flexible workforce and larger pool of employees with specific skills.
4. Increases productivity; employees in a structured training program are motivated to achieve.

City of
SACRAMENTO

EMPLOYMENT OF APPRENTICES

- A. Bidder is directed to the provisions in Sections 1777.5, 1777.6 and 1777.7 of the California Labor Code concerning the employment of apprentices by a Contractor and any subcontractor performing a public works Contract.
1. **Labor Code section 1777.5 requires the Contractor or subcontractor employing tradesmen in any apprentice-able occupation to apply to the joint apprenticeship committee in the area of the site of the public works project and which administers the apprenticeship program for a certificate of approval.** Contractor or subcontractor shall not be required to submit individual applications for approval to local joint apprenticeship committees provided they are already covered by the local apprenticeship standards. The ratio of apprentices to journeymen and contributions to funds to administer apprenticeship programs shall be determined by Section 1777.5 and the responsibility for compliance with that section for all apprentice-able occupations shall be with the General Contractor.
 2. Labor Code section 1777.5 does not apply to Contracts of general contractors or to contracts of specialty contractors not bidding for work through a general or Prime Contractor, when the contracts of general contractors or those specialty contractors, involve less than Thirty Thousand Dollars (\$30,000). This is the sum of the total contract amount not the individual contracts that are held between a prime contractor and their sub tiers. A contractor who willfully violates Labor Code section 1777.5 shall be denied the right to bid on or receive a public works contract for a period of up to one (1) year for the first violation, and for a period up to three (3) years for the second and subsequent violations, from the date the determination of noncompliance made by the Administrator of Apprenticeship becomes an order of the California Apprenticeship Council. Contractor shall also be subject to the payment of the civil penalty as provided in Labor Code section 1777.7. Interpretation and enforcement of said Sections 1777.5 and 1777.7 shall be in accordance with the rules and procedures of the California Apprenticeship Council.

This information is provided as a guide. If there are any discrepancies between the language in this handbook and the specifications in the bid package for this project, the bid package shall prevail.

For the most up to date and current apprenticeship information refer to the DIR website.

**ALL CURRENT AND APPRENTICEABLE TRADES/CRAFTS WITHIN SACRAMENTO
COUNTY**

Asbestos Worker, Heat and Frost Insulator	Parking and Highway Improvement (Striper)
Boilermaker-Blacksmith	Painter
Bricklayer, Stonemason	Plasterer
Carpenter - All Related Trades	Plaster Tender
Carpet, Linoleum and Resilient Floor Layer	Roofer
Cement Mason	Landscape/Irrigation Fitter
Drywall Installer/Lather (Carpenter)	Sprinkler Fitter (Fire Protection/Fire Control
Drywall Finisher (Painter)	Pile Driver Operating Engineer
Electrician, Inside Wireman	Pile Driver (Carpenter)
Electrical Utility Lineman	Parking and Highway Improvements Painter
Elevator Constructor	Plumber/Steamfitter
Field Surveyor Chainman/Rodman	Pipefitter
Chief of Party	Underground/Utility Pipefitter
Glazer	Metal Roofing System Installer
Electrician (Comm & System Installer)	Sheet Metal Worker
Electrician (Comm & System Tech, Cable Splicer)	Stator Re-winder
Iron Worker	Terrazzo Finisher
Laborer	Terrazzo Worker
Marble Finisher/ Marble Mason/ Marble Setter	Tile Setter
Millwright	Tile Finisher
Operating Engineer	Steel Erector & Fabricator
Operating Engineer (Dredger)	Tunnel/Underground (Operating Engineer)
Building Construction Inspector	Tunnel Worker (Laborer)
Operating Engineer (Landscape Construction)	Parking & Highway Improvement (Striper-Laborer)
Pointer, Caulker and Cleaner	Bricktender
Acoustical Installer (Carpenter)	Scaffolding and Shoring Erector (Carpenter)
Hardwood Floor Layer (Carpenter)	Shingler (Carpenter)
Insulation Installer (Carpenter)	Communications & System Installer
Field Surveyor Instrument man	Taper
Roofer	Metal Deck and Siding

If using any of the listed crafts you will be required to request an apprentice and play into the apprentice-able craft training program that is applicable.

This list is subject to change

The website to see the latest list of apprenticeable trades is:
<http://www.dir.ca.gov/oprl/pwappwage/PWAppWageStart.asp>

STATE OF CALIFORNIA DEPARTMENT INDUSTRIAL RELATIONS

DIVISION OF APPRENTICESHIP STANDARDS
DISTRICT OFFICE

2424 Arden Way, Suite 160
Sacramento, CA 95825

APPRENTICESHIP COMMITTEES FOR SACRAMENTO COUNTY

Please visit: <http://www.dir.ca.gov/databases/das/aigstart.asp> to verify the committee for your specific trade.

The screenshot shows the website for the State of California Department of Industrial Relations, specifically the Division of Apprenticeship Standards (DAS). The header includes the CA.GOV logo, the department name, and navigation links for Home, Labor Law, Workplace Safety, Workers' Comp, Self Insurance, Apprenticeship, Director's Office, and Boards. A search bar is present in the top right. The main content area is titled "Apprenticeship program information - search" and includes a description of programs, a search prompt to select a county and occupation, a disclaimer, and a search form with dropdown menus for "All counties" and "All occupations", and a "Search" button. A "More information" link is also visible. On the right side, there is a "Quick Links" section with various links and an "About DAS" section.

State of California
Department of Industrial Relations

CA.gov | Contact DIR | Press Room

Search

• This Site • California

Home | Labor Law | Workplace Safety | Workers' Comp | Self Insurance | Apprenticeship | Director's Office | Boards

Division of Apprenticeship Standards (DAS)

▶ Apprenticeship program information - search

Description of apprenticeship programs Definitions used

Search available apprenticeship programs
by selecting a county and an occupation group

Data is current as of 03/22/2013

Disclaimer

The following listing of registered program sponsors does not necessarily signify they are taking applications for apprenticeship or employment. Program sponsors determine individually when they will take applications. Please contact program sponsors to check on open application periods.

Select a county All counties

Select an occupation All occupations

Search

More information

Division of Apprenticeship Standards (DAS)

Quick Links

- ▶ Become an apprentice
- ▶ Find an apprenticeship program
- ▶ Find a registered apprentice
- ▶ Train employees through apprenticeship
- ▶ Use apprentices on public works projects
- ▶ I built it!
- ▶ Apprenticeship Council meetings
- ▶ DIR Laws and Regulations

About DAS

- ▶ About Us (Overview of DAS)
- ▶ Contact
- ▶ Locations

DAS Home

(You may access the Department of Apprenticeship Standards (DAS) directly @ www.dir.ca.gov/DAS to research available apprenticeship programs by selecting a specific county and an occupation group)

CAC Training Fund Contributions

Payment of Training Fund Contributions ***must be sent to the California Apprenticeship Council (CAC) if the contractor is not signatory to an apprenticeship committee. The CAC will then distribute the funds to the proper apprenticeship committees. However, the CAC IS NOT AN APPRENTICESHIP COMMITTEE and will not accept the DAS140 or DAS142 forms.***

California Apprenticeship Council (CAC)

P.O. Box 511283

Los Angeles, CA 90051-7838

Overnight payments should be sent to:

California Apprenticeship Council (CAC)
455 Golden Gate Avenue, 9th floor
San Francisco, California 94102

(You may access the Department of Apprenticeship Standards (DAS) directly @ www.dir.ca.gov/DAS to research available apprenticeship programs by selecting a specific county and an occupation group)



State of California

Department of Industrial Relations

[CA.gov](#) | [Contact DIR](#) | [Press Room](#)

[This Site](#) [California](#)

- [Home](#)
- [Labor Law](#)
- [Cal/OSHA - Safety & Health](#)
- [Workers' Comp](#)
- [Self Insurance](#)
- [Apprenticeship](#)
- [Director's Office](#)
- [Boards](#)

CAC - Public works training fund contributions

Division of Apprenticeship Standards (DAS)

Training Fund Search

This search function allows awarding agencies, labor and contract compliance organizations, contractors, and other interested parties to view and print a specific contractor's Training Fund contribution paid to the California Apprenticeship Council for the previous 24 months. The payment of the training funds is regulated by California Labor Code 1777.5(m)(1)

Please enter the contractor's license number to begin search.

If you do not know the contractor's license number you may search for it at this site: www.cslb.ca.gov

For employers without a Contractor's license you may look up the id number that was assigned

If you have any comments, questions or suggestions please send them to trainingfund@dir.ca.gov

Quick Links

- [Become an apprentice](#)
- [Find an apprenticeship program](#)
- [Find a registered apprentice](#)
- [Train employees through apprenticeship](#)
- [Program sponsors](#)
- [Use apprentices on public works projects](#)
- [I built it!](#)
- [Apprenticeship Council meetings](#)
- [DIR Laws and Regulations](#)
- [Veterans](#)

About DAS

- [About Us \(Overview of DAS\)](#)
- [Contact](#)
- [Locations](#)

[DAS Home](#)

About DIR

- [Who we are](#)
- [DIR Divisions, Boards & Commissions](#)
- [Contact DIR](#)

Work with Us

- [Licensing, registrations, certifications & permits](#)
- [Notification of actives](#)
- [Public Records Act](#)

Learn More

- [Site Map](#)
- [Frequently Asked Questions](#)
- [Jobs at DIR](#)

[Conditions of Use](#) | [Privacy Policy](#) | [Disclaimer](#) | [Disability accommodation](#) | [Site Help](#)

Copyright © 2014 State of California

PRE CONSTRUCTION DOCUMENTS



**CITY OF SACRAMENTO
CALIFORNIA**

**NOTICE TO PROCEED
Project #PROJECT NUMBER
PROJECTNAME**

DATE

PRIME NAME

PRIME ADDRESS

PRIME CITY, STATE, ZIP

Notice is hereby given you are authorized to commence work on the above referenced project on DATE. You are legally required to begin work within fifteen (15) working days of this date. The entire work on the project must be completed within SPELLED OUT NUMBER OF DAYS (NUMERICAL NUMBER OF DAYS) working days from the date of this notice. Forty eight hours prior to starting work, please notify the Project Manager, PM NAME at (916) 808-EXT or PM EMAIL@cityofsacramento.org. Please address all correspondence to:

City of Sacramento
DEPARTMENTNAME
DEPARTMENTADDRESS
DEPARTMENT CITY, STATE ZIP
Attn: PM NAME

Please reference City Project # PROJECT NUMBER in all billing correspondence. We look forward to a mutually successful project. The City of Sacramento is committed to the "Partnering Concept" of open communication and cooperative construction. In that spirit, please do not hesitate to contact me at (916) 808-CONTRACT & COMP EXT or CONTRACT & COMP EMAIL@cityofsacramento.org if I can be of any assistance.

Respectfully,

Receipt Acknowledge,

CONTRACT & COMP NAME Date
Contracts & Compliance Specialist

Signature Date

Cc: CONTRACT & COMP NAME, ACCOUNTING NAME, PM NAME

Labor Compliance Requirements

DATE:
JOB:
PROJECT

Contract Administrator:
Labor Compliance Officer:
Project Manager:
Inspector:
Prime Contractor:

In accordance to City of Sacramento Ordinance Section 360.180 the following is to comply with the City of Sacramento prevailing wage provision and contract provisions.

The award of a public works contract requires that all workers employed on the project be paid not less than the specified general prevailing wage rates by the contractor and its subcontractors. Owner Operators are not exempt from this requirement (LC § 1771, LC §1774). Current Prevailing Wage Rates can be accessed at <http://www.dir.ca.gov/h/dlsr/pwd>. NOTE: *The first bid advertisement date of the project determines the applicable wage for this project. Please check your bid advertisement date to make sure you are using the correct determination. Superseded prevailing wage determinations can be obtained at <http://www.dir.ca.gov/oprl/main.htm>.*

Prevailing wage rates and rate changes are to be posted at the job site for workers to view.

If Federal Funded: Davis/Bacon prevailing wage rates apply, unless State prevailing wage rates are required.

Prevailing Wage Requirements

- All workers employed in the execution of a public works project, including sole proprietors, partners, and corporate officers, must be paid not less than the specified prevailing wage rates for the type of work performed. *Reference: Labor Code 1774*
- Overtime must be paid for all hours over 8 in a calendar day and 40 hours in a week. Violations may subject the contractor to a state penalty of \$25 per day per worker. *References: Labor Code 1810-1815*
- Saturday/Sunday premium rates are applicable as indicated on prevailing wage determinations.
- When required shift differential rates must be paid for classifications which include a shift determination.
- State Prevailing Wage Determinations**
 - * **Single asterisk** indicates that this wage determination can be used for the life of the contract.
 - ****Double asterisk** indicates that this wage determination includes predetermined increases.
- Subsistence/Zone pay must be shown on the fringe benefit statement if not shown on certified payroll.

- ⇒ The contractor must make applicable travel and subsistence payments in accordance with information on file with the Department of Industrial Relations (DIR) for classifications utilized. Call the Prevailing Wage Unit at (415) 703-4774 or available at: (415) 703-4774 or available at: <http://www.dir.ca.gov/dlsr/PWD/index.htm> *Reference: Labor Code 1773.1*
- ❑ Contractors violating prevailing wage requirements are subject to a penalty of up to \$200 per day per worker, paid in addition to any wage underpayments. Liquidated damages in the amount of the wage underpayments may also apply. *References: Labor Code 1775 and 1742.1*

Apprentices

- ❑ All requirements of the State Labor Code, Section 1777.5 apply including the following:
(This is for all contracts, work or task orders executed that are over \$30,000)
 - ⇒ Submit Division of Industrial Relations **form DAS-140**, *Public Works Contract Award Information*, to the applicable apprenticeship committee prior to start of work. This form must be uploaded into LCPTracker with proof of service included. The form may be downloaded at: <http://www.dir.ca.gov/DAS/PublicWorksForms.htm>
Submit Division of Industrial Relations **form DAS-142**- Request for Dispatch of Apprentices (Prime and Sub-Contractors.) This form must be uploaded into LCPTracker with proof of service included. The form may be downloaded at: <http://www.dir.ca.gov/DAS/PublicWorksForms.htm> or under the e-Documents tab in LCPTracker.net
 - ⇒ Training fees **MUST** be sent to a state-approved apprenticeship program or the California Apprenticeship Council and identified on the fringe benefit statement. **CAC-2 Form and are due monthly by the 15th.**

Training Fund Contribution Letter -are **due monthly by Prime and Sub- Contractors.**
(If you are a Union Contractor submit the CAC-2 form stating funds are paid to specific trust fund and letter verifying those funds have been paid please upload both forms in LCPTracker.net)
 - ⇒ Apprentices must be paid the prevailing wage rate applicable to the classification and step in which they are registered and employed.
- ❑ Proof of registration in a state-approved apprenticeship program is required and must be submitted with the first payroll on which apprentices appear. The apprentice certificate is to be uploaded into LCPTracker prior to approval. *References: Labor Code 1777.5; Contract Provision*

- ❑ Complaints or violations regarding apprentice ratios will be referred to DAS. *Reference: CCR 16434*

Certified Payroll Records

- **Certified Payroll Reports (CPR)** Input into LCPTracker.net and delivered to the DIR as of April 1, 2015. ***The CPR's for the prime contractor and all sub-contractors must now be reported to the City of Sacramento and the State of California. CPR's are due within ten (10) days of pay period end date.*** CPR's shall contain the same information for compliance with **LC § 1776**. Classification and group numbers are required on all payrolls. When work classification is not shown the City will determine the wage rate based on duties performed. Due minimum of bi-weekly with a Statement of Compliance for each pay period. (Located on LCPTracker.net under edocs) Reminder: wage increase for Master Agreements usually occurs on 06/15 and 06/29 or 06/30.

- **Negative Payroll Report Due within ten (10) days of pay period end date** if there is five (5) or more consecutive non-work days within any single pay period.
- **Fringe Benefit Statement: Form 420 (Located on LCPTracker.net under edocs)** Paid in cash or contributions to plans/programs are **due with first certified payroll report and anytime the fringe benefits change**. Please breakdown all fringes paid to employee and to what program they are being paid to. Documentation that the amount stated on the fringe benefit statement is being paid on the employees behalf may be requested for validation. If fringes are paid in cash please list a breakdown of those cash amounts.
- **Other Deductions** -Need to be detailed on the CPR and must be expressly authorized in writing by the employee or collective bargaining agreement. A form signed by the employee is uploaded into LCPtracker.net. If the employer does not have a form there is one available in the eDocuments tab on LCPtracker.net

Listing of Subcontractors

Contractors and subcontractors are required to list all suppliers and subcontractors hired to perform work on a public works project (in accordance to contract standard specification).

No contractor or subcontractor may be listed on a bid proposal for a public works project (submitted on or after March 1, 2015) **unless registered** with the Department of Industrial Relations pursuant to Labor Code section 1725.5 [with limited exceptions from this requirement for bid purposes only under Labor Code section 1771.1(a)].

- The Subletting and Subcontracting Fair Practices Act requires prime contractors to list, at bid time, all subcontractors who will perform work in excess of one-half of one percent of the total bid amount or \$10,000, whichever is greater. For building projects, subcontractors who will perform work in excess of one-half of one percent must be listed. The prime must use those subs as listed at bid time unless a **written substitution is requested and approved in writing** by the Contracts Specialist and Project Manager **before** substitution. *References: Public Contract Code 4100-4114; Standard Specifications 5, Control of Work*
- Subcontracting Request*, Prime Contractor update the Form 300 (List of Subcontractors & Suppliers) before they begin work at the jobsite and anytime there is an approved substitution. The prime must perform 30 percent of the work with their own forces.
- The **prime contractor** is responsible for work performed and that **all compliance** is met by subcontractors and owner- operators. The Contractor **shall perform with its own organization** and with the assistance of workers under its immediate superintendence, work of a value not less than **twenty percent (20%)** of the value of all work in the contract.
- Failure to comply with the requirements of the Subletting and Subcontracting Fair Practices Act may result in a penalty of 0-10 percent of the subcontract involved and a referral to the Contractors State License Board. *Reference: Public Contract Code 4110-4111*

List of Subcontractors & Suppliers: Form 300 (Located on LCPTracker.net under edocs)
Per Government Section 4100 et seq; prohibition against unfair competition Business & Professions Code Section 17200-17208, you must list suppliers and the amount of their product (s). Form is due within ten (10) days of pre-construction meeting.

Pay Requests

The Labor Compliance Officer shall notify the contractor and the Project Manager of noncompliance and labor issues prior to pay requests approval. Advance notice of submission to the Compliance Officer is appreciated. You must submit a current schedule of values with each pay request and you must have all labor compliance requirements met before submitting a pay request. Failure to meet the labor compliance requirements will result in your pay request being denied and returned to you for full

compliance. Pay request must be submitted to the inspector for his/her review first. The inspector will then forward the request to the Project Manager and the Labor Compliance Officer for their review. Pursuant to Labor Code Section 1776, the City of Sacramento **will impose penalties of \$100 per day per worker for each day the documentation that is requested is considered late (beyond the 10 days from when notice is given)**, even if the information you eventually submit is found to be correct. This information is to be uploaded into LCPtracker.net. If you have been asked to make any corrections to the documents submitted, we ask that you make the requested corrections and re-upload the corrected document into LCPtracker as soon as possible. As progress payments may be delayed while these items are outstanding, it would be in your best interest to see that these documents are provided as soon as possible.

Completion of Project

- **Contractor Notification of Completion: Form 264** must be submitted into LCP Tracker, due upon completion of all punch list items established during final job walk.

All of these forms discussed in this document are located on LCPTracker.net under the eDocuments tab.

In accordance with city policy and contract documents, the undersigned contractor herein certifies that it will comply with the foregoing prevailing wage requirements; and fully understands that failure to comply with these requirements will subject it to the penalties cited herein.

Contractor Signature

Title

Date

Start-Up Documents Due Prior to Start of Construction:

1. Certification Statement of Contractor:

- a) If there is any contractor working as an "Independent Contractor", "Owner-Operator", "Sole Proprietor" or "Leased Worker" the certification form must be filled out.
- b) The original is to be submitted prior to, or concurrent with, the first payroll in which the Independent Contractor, Owner-Operator, Sole Proprietor or Leased Worker commences work.

2. Authorization Letter for Signing Certified Payroll

- a) To be signed by **company officer** or **owner** and uploaded into LCPtracker prior to the first Certified Payroll Report.
- b) This document lets the Labor Compliance Department know whom is authorized to sign certify payroll reports and other documents on behalf of the Contractor.

3. FORM 300 List of all Subcontractors and Suppliers:

- a) To be filled out and uploaded within 10 days of the preconstruction meeting and prior to the first Certified Payroll Report.
- b) This document lets the Labor Compliance Department know who will be working on this project. This is checked against initial form that was submitted with bid documents. If there are any changes during the life of the construction projected this form is to be updated and the Labor Compliance Officer is to be made aware of changes.
- c) This form is to be filled out by all Subcontractors and their lower level subs and uploaded into LCPtracker.

4. Checklist of Labor Law Requirements:

- a) To be filled out and signed by the contractor and all sub tier contractors **prior** to start of their work on the construction project. Please check all boxes that apply.

5. Fringe Benefit Statement:

- a) Asterisk or note any form of benefits that are included in the payroll reports should be listed out as an "hourly" rate of pay for each trade used.
- b) If fringe payments are made directly to the employee in lieu of fringes please note "paid in cash" under the applicable fringe payment and breakdown the hourly rate that is paid to the employee in cash.
- c) Must be re-submitted when wage rates are updated, with effective dates and/or any changes in fringes are made.

6 DAS-140- Public Works Contract Award Information Form:

- a) Contract award information must be sent to your Apprenticeship Committee if you are approved to train apprentices. If you are NOT approved to train apprentices you must send the information to ALL applicable Apprenticeship Committees in your craft or trade in the area of the Public Works Project.
- b) After you have completed the DAS-140 Form mail the original(s) to the appropriate Joint Apprentice Training Committee(s) within (10) days of the date of the execution of the prime contractors subcontract, but in no even later than the first day in which the contractor has workers employed upon the public work (CA Labor Code 1777.5 (e)).
- c) Upload a copy of the form or all forms submitted with proof of deliver to the LCPtracker.net program under the e-Documents Tab. The form of proof can be certified mail or fax confirmation.
- d) All Applicable Joint Apprentice Training Committee (s) may be found at: <http://www.dir.ca.gov/Databases/das/pwaddrstart.asp/>
- e) Templates available for download can be found at: <http://www.dir.ca.gov/DAS/PublicWorksForms.htm> or on LCPtracker.net under the e-Documents tab.

7 DAS-7- Agreement to Train Apprentices Form:

- a) **IF Applicable: (Checked box 1 on the DAS 140)**
 - i. Submit your DAS-7 or equivalent certification and upload into LCPtracker.net under the e-Documents tabs and inform the labor compliance person monitoring your project. This form can be submitted with your DAS-140 form.

8 DAS-142 Request for Dispatch of an Apprentice Form:

- a) Send to the Joint Apprentice Training Committees (JATC) in your craft or trade in the geographic area of the Public Works Project to request the dispatch of an apprentice before starting work at the site and as needed throughout the project.
- b) Employment of Apprentices on Public Works project- (a) Contractor(s) shall employ registered apprentice(s), as defined by Chapter 4 (commencing with Section 3070) of Division 3, during the performance of a Public Work Project in accordance with the required (1) hour of work performed by an apprentice for every (5) hours of labor performed by a journeyman, unless covered by one of the exemptions enumerated in the Labor Code Section 1777.5 or this subchapter.
- c) Provide a copy of your apprenticeship program's standards if they operate under a different ration then the California Labor Codes & Regulations.
- d) Template available for download can be found at: <http://www.dir.ca.gov/DAS/PublicWorksForms.htm>

**REQUIRED
FORMS PRIOR TO
CONSTRUCTION**

Classification Worksheet

A separate form must be filled out for each contractor/subcontractor performing on the project.

Project Name	
Project Number	
Contractor Name	
Contact Name	
Contact Phone	
Contact Email	
CSLB/Certificate #	

Classification(s) being Utilized (check all that apply)

- | | |
|--|--|
| <input type="checkbox"/> Asbestos | <input type="checkbox"/> Carpet/Linoleum |
| <input type="checkbox"/> Electricians | <input type="checkbox"/> Laborers |
| <input type="checkbox"/> Pile Drivers | <input type="checkbox"/> Sheet Metal |
| <input type="checkbox"/> Boilermaker | <input type="checkbox"/> Cement Mason |
| <input type="checkbox"/> Elevator Mechanic | <input type="checkbox"/> Millwrights |
| <input type="checkbox"/> Pipe Trades | <input type="checkbox"/> Sound/Communication |
| <input type="checkbox"/> Bricklayers | <input type="checkbox"/> Drywall Finisher |
| <input type="checkbox"/> Glaziers | <input type="checkbox"/> Operating Engineer |
| <input type="checkbox"/> Plasterer | <input type="checkbox"/> Surveyor |
| <input type="checkbox"/> Carpenter | <input type="checkbox"/> Drywall/Lather |
| <input type="checkbox"/> Iron Workers | <input type="checkbox"/> Painters |
| <input type="checkbox"/> Roofers | <input type="checkbox"/> Teamster |
| <input type="checkbox"/> Tile Workers | <input type="checkbox"/> Other (specify) _____ |

PLACE ON COMPANY LETTERHEAD

Date: April 25, 2014

INSERT PROJECT OWNER Address

INSERT PRIME SUBCONTRACTOR Address

To whom it may concern:

I, the undersigned, hereby authorize to sign on our behalf in all manners relating to certified payroll, including signing of all certified payroll related documents. Any and all acts carried out by on our behalf shall have the same effect as acts of our own.

This affirm that the signatories identified above have the authority under penalty of perjury to affirm that required forms and certified payroll records are originals or are full, true and correct copies of the original and correctly depict the Trades, Crafts and Classifications of work performed; hours and days worked; and the amounts by category listed, disbursed by way of cash, check, or in whatever form or manner to each person by job classification and/or skill pursuant to public works contract.

This authorization is valid until further written notice from (COMPANY NAME).

Sincerely,

(Company counsel or company officer's signature)

(Name Address and Title)

City of Sacramento
PW-300 Form

Instructions: The Prime Contractor and all Subcontractors are required to submit the PW-300 via LCPTracker.net. If there are no subs or suppliers, state on the PW-300 and upload. If you are a Subcontractor with no additional lower tier subs place the Prime Contractors information in the Prime Contractor box and list yourself as the Subcontractor. Fill out the information that is known. If you are a Subcontractor with lower tier subs please put your company name under the Prime Contractor field and all subs under the Subcontractors List field. Please refer to Public Contract Code 4107 regarding changes to subcontractor listing. If there are any changes made to this list during the duration of the project which might include an additional subcontractor/supplier or eliminating a subcontractor/supplier then a revision to the PW-300 Form is required. DIR REGISTRATION # MANDATORY

PRIME CONTRACTOR	
Date	Project #
Name	Project Name
Address:	Contract #
City, State, Zip	Total Contract Amount
Contact Name/Phone #	Estimated Start Date
Email	Estimated Completion Date
DIR Registration #	Federal Tax ID #
Contractor Lic. #	State Tax ID #

SUBCONTRACTORS LIST	
Name	Contact Name/Phone #
Address:	Email
City, State, Zip	Description of services
Contractor Lic. #	Estimated Start Date:
DIR Registration #	Estimated Completion Date
Contract \$ Value	LBE/EBE/DBE

Name	Contact Name/Phone #
Address:	Email
City, State, Zip	Description of services
Contractor Lic. #	Estimated Start Date:
DIR Registration #	Estimated Completion Date
Contract \$ Value	LBE/EBE/DBE

Name	Contact Name/Phone #
Address:	Email
City, State, Zip	Description of services
Contractor Lic. #	Estimated Start Date:
DIR Registration #	Estimated Completion Date
Contract \$ Value	LBE/EBE/DBE

Add additional pages if necessary.

City of Sacramento
PW-300 Form

SUBCONTRACTORS LIST

SUBCONTRACTOR		Contact Name/Phone #
Name	Email	
Address:	Description of services	
City, State, Zip	Estimated Start Date:	
Contractor Lic. #	Estimated Completion Date	
DIR Registration #	LBE/EBE/DBE	
Contract \$ Value		
SUBCONTRACTOR		Contact Name/Phone #
Name	Email	
Address:	Description of services	
City, State, Zip	Estimated Start Date:	
Contractor Lic. #	Estimated Completion Date	
DIR Registration #	LBE/EBE/DBE	
Contract \$ Value		
SUBCONTRACTOR		Contact Name/Phone #
Name	Email	
Address:	Description of services	
City, State, Zip	Estimated Start Date:	
Contractor Lic. #	Estimated Completion Date	
DIR Registration #	LBE/EBE/DBE	
Contract \$ Value		
SUBCONTRACTOR		Contact Name/Phone #
Name	Email	
Address:	Description of services	
City, State, Zip	Estimated Start Date:	
Contractor Lic. #	Estimated Completion Date	
DIR Registration #	LBE/EBE/DBE	
Contract \$ Value		
SUBCONTRACTOR		Contact Name/Phone #
Name	Email	
Address:	Description of services	
City, State, Zip	Estimated Start Date:	
Contractor Lic. #	Estimated Completion Date	
DIR Registration #	LBE/EBE/DBE	
Contract \$ Value		

City of Sacramento

PW-300 FORM

Add additional pages if necessary.

SUPPLIERS LIST

Name	Contact
Address:	Phone
City, State, Zip	Email
Description of materials	\$ Amount
SUPPLIER	
Name	Contact
Address:	Phone
City, State, Zip	Email
Description of materials	\$ Amount
SUPPLIER	
Name	Contact
Address:	Phone
City, State, Zip	Email
Description of materials	\$ Amount
SUPPLIER	
Name	Contact
Address:	Phone
City, State, Zip	Email
Description of materials	\$ Amount
SUPPLIER	
Name	Contact
Address:	Phone
City, State, Zip	Email
Description of materials	\$ Amount

Add additional pages if necessary.

I have completed the documentation accurately and to the best of my knowledge.

Signature: _____

Date: _____

Checklist of Labor Law Requirements

(CCR Title 8, Section 16421)

Ultimately the prime contractor is liable for their sub and specialty contractors. This checklist is a useful tool for the prime contractor to ensure that their sub and specialty contractors know their responsibilities on public works projects. Contractors who understand and comply with the law are more likely to deliver the job on time, on budget and done right the first time. We suggest the Prime contractor encourage completion of this checklist by their sub and specialty contractors.

NAME (print) _____ Date _____

Company _____ Phone _____

Address _____ Fax _____

City _____ State _____ Zip Code _____

Project Manager _____ Superintendent/Foreman _____

Certified Payroll _____ Phone/Ext. _____

Contractor License NO. _____ Exp Date _____ Specialty License NO. _____

Self-insured Certificate NO. _____ Workers Comp policy NO. _____

Project NAME _____ Project #/Bid Package# _____

Awarding Body _____ Advertisement Date _____

If Subcontracting, List your prime/general Contractor _____

Contract Award Amount _____

The Federal AND State Labor LAW requirements Applicable to the Contract Are Composed OF, But Not Limited to, the Following:

Payment of Prevailing Wage Rates

The contractor to whom the contract is awarded and its subcontractors hired for the public works project are required to pay not less than the specified general prevailing wage rates to all workers employed in the execution of the contract. *Labor Code Section 1770 et seq.*

The contractor is responsible for ascertaining and complying with all current general prevailing wage rates for crafts and any rate changes that occur during the life of the contract. Information on all prevailing wage rates and all rate changes are to be posted at the job site for all workers to view. Additionally, current wage rate information can be found at the DLSR web site, www.dir.ca.gov/dlsr/statistics_research.html.

Apprentices

It is the duty of the contractor and subcontractors to employ registered apprentices on the public works project and to comply with all aspects of *Labor Code Section 1777.5*, relating to Apprentices on public Works. (1) Notify approved apprenticeship programs of contract award; (2) employ apprentices; (3) pay training fund contributions.

Penalties

There are penalties required for contractor's/subcontractor's failure to pay prevailing wages and for failure to employ apprentices, including forfeitures and debarment under *Labor Code Sections 1775; 1776; 1777.1; 1777.7 and 1813*.

Certified Payroll Reports

under *Labor Code Section 1776*, contractors and subcontractors are required to keep accurate payroll records showing the name, address, social security number and work classification of each employee and owner performing work; also the straight time and overtime hours worked each day for each week, the fringe benefits, and, the actual per diem wage paid to each owner, journey person, apprentice worker or other employee hired in connection with the public works project.

This requirement includes and applies to all subcontractors performing work on Awarding Body projects even if their portion of the work is less than one half of one percent (0.05%) of the total amount of the contract.

The certified payroll records shall contain the same data fields listed on the *Public Works Payroll Reporting Form (A-1-131)* and contain or is accompanied by a declaration made under penalty of perjury. (*California Code of Regulations, Section 16401*).

Prime Contractors are responsible for submittal of their payrolls and those of their respective subcontractors as one package. Any payroll not submitted in the proper form will be rejected. In the event that there has been no work performed during a

Checklist of Labor Law Requirements, continued

Given week, the certified payroll report shall be annotated: "No work" for that week or a Non-performance Statement must be submitted.

Employee payroll records shall be certified and shall be made available for inspection at all reasonable hours at the principal office of the contractor/subcontractor, or shall be furnished to any employee, or his/her authorized representative on request, pursuant to *Labor Code Section 1776*.

Under *Labor Code Section 1776(g)* there are penalties required for contractor's/subcontractor's failure to maintain and submit copies of certified payroll records on request.

Nondiscrimination in Employment

There exist prohibitions against employment discrimination under *Labor Code Sections 1735 and 1777.6*, *The Government Code*, the *Public Contracts Code*, and *Title VII of the Civil Rights Act of 1964*.

Kickbacks Prohibited

Contractors and subcontractors are prohibited from recapturing wages illegally by accepting or extracting "kickbacks" from employee wages under *Labor Code Section 1778*.

Acceptance of Fees Prohibited

There exists a prohibition against contractor/subcontractor acceptance of fees for registering any person for public work under *Labor Code Section 1779*; or for filling work orders on public works contracts pursuant to *Labor Code Section 1780*.

Listing of Subcontractors

All prime contractors are required to list properly all subcontractors hired to perform work on the public works projects covering more than one-half of one percent, pursuant to *Government Code Section 4104*.

Proper Licensing

Contractors are required to be licensed properly and to require that all subcontractors be properly licensed. Penalties are required for employing workers while unlicensed under *Labor Code Section 1021* and under the California Contractor License Law found at *Business and Professions Code Section 7000 et seq.*

Unfair Competition Prohibited

Contractors and sub-contractors are prohibited from engaging in unfair competition as specified under *Business and Professions Code Sections 17200 to 17208*.

Workers Compensation Insurance

Labor Code Section 1861 requires that contractors and subcontractors be insured properly for Workers Compensation.

OSHA

Contractors and subcontractors are required to abide by the Occupational, Safety and Health laws and regulations that apply to the particular construction project.

Proof of Eligibility/Citizenship

The federal prohibition against hiring undocumented workers, and the requirement to secure proof of eligibility/citizenship from all workers, is required.

Itemized Wage Statement

Labor Code Section 226 requires that employees be provided with itemized wage statements.

Certification

I acknowledge that I have been informed and am aware of the foregoing requirements and that I am authorized to make this

certification on behalf of _____
(Company Name)

I fully understand that failure to comply with any of the above requirements may subject me, or my company, to penalties as provided above.

Contractor _____
(Signature) (Date)

Awarding Agency /Labor Compliance program _____
(Signature) (Date)

City of SACRAMENTO

Statement of Employer Payments "Fringe Benefit Statement"

In order that the proper Fringe Benefit rates can be verified when checking payrolls on the below contract, the hourly rates for fringe benefits, payment made for employees on the various classes of work are tabulated below. If you use other plans not listed above, you may use the next page to provide this additional information. If the contributions are paid to the employee in cash please list the hourly amount in the corresponding category. Training Fund Contributions can never be paid to the employee directly.

Date _____ In Reply, Refer to Case No.: _____
 Prime: _____
 Subcontractor: _____
 PROJECTNAME: _____
 PROJECT CONTRACT NO.: _____ County/location: _____

HEALTH AND WELFARE

NAME OF PLAN _____ Address, City, State, Zip _____
 ADMINISTRATOR _____ Address, City, State, Zip _____

CLASSIFICATION(S) USED/EFFECTIVE DATE		CONTRIBUTION PER CLASSIFICATION/PER HOUR		
CONTRIBUTIONS	WEEKLY <input type="checkbox"/>	MONTHLY <input type="checkbox"/>	QUARTERLY <input type="checkbox"/>	ANNUALLY <input type="checkbox"/>

PENSION

NAME OF PLAN _____ Address, City, State, Zip _____
 ADMINISTRATOR _____ Address, City, State, Zip _____

CLASSIFICATION(S) USED/EFFECTIVE DATE		CONTRIBUTION PER CLASSIFICATION/PER HOUR		
CONTRIBUTIONS:	WEEKLY <input type="checkbox"/>	MONTHLY <input type="checkbox"/>	QUARTERLY <input type="checkbox"/>	ANNUALLY <input type="checkbox"/>

VACATION/HOLIDAY

NAME OF PLAN _____ Address, City, State, Zip _____
 ADMINISTRATOR _____ Address, City, State, Zip _____

CLASSIFICATION(S) USED/EFFECTIVE DATE		CONTRIBUTION PER CLASSIFICATION/PER HOUR		
CONTRIBUTIONS:	WEEKLY <input type="checkbox"/>	MONTHLY <input type="checkbox"/>	QUARTERLY <input type="checkbox"/>	ANNUALLY <input type="checkbox"/>

TRAINING

NAME OF PLAN _____ Address, City, State, Zip _____
 ADMINISTRATOR _____ Address, City, State, Zip _____

CLASSIFICATION(S) USED/EFFECTIVE DATE		CONTRIBUTION PER CLASSIFICATION/PER HOUR		
CONTRIBUTIONS:	WEEKLY <input type="checkbox"/>	MONTHLY <input type="checkbox"/>	QUARTERLY <input type="checkbox"/>	ANNUALLY <input type="checkbox"/>

OTHER

NAME OF PLAN _____ Address, City, State, Zip _____

ADMINISTRATOR _____ Address, City, State, Zip _____

CLASSIFICATION(S) USED/EFFECTIVE DATE	CONTRIBUTION PER CLASSIFICATION/PER HOUR
CONTRIBUTIONS: WEEKLY <input type="checkbox"/> MONTHLY <input type="checkbox"/> QUARTERLY <input type="checkbox"/> ANNUALLY <input type="checkbox"/>	

OTHER

NAME OF PLAN _____ Address, City, State, Zip _____

ADMINISTRATOR _____ Address, City, State, Zip _____

CLASSIFICATION(S) USED/EFFECTIVE DATE	CONTRIBUTION PER CLASSIFICATION/PER HOUR
CONTRIBUTIONS: WEEKLY <input type="checkbox"/> MONTHLY <input type="checkbox"/> QUARTERLY <input type="checkbox"/> ANNUALLY <input type="checkbox"/>	

OTHER

NAME OF PLAN _____ Address, City, State, Zip _____

ADMINISTRATOR _____ Address, City, State, Zip _____

CLASSIFICATION(S) USED/EFFECTIVE DATE	CONTRIBUTION PER CLASSIFICATION/PER HOUR
CONTRIBUTIONS: WEEKLY <input type="checkbox"/> MONTHLY <input type="checkbox"/> QUARTERLY <input type="checkbox"/> ANNUALLY <input type="checkbox"/>	

OTHER

NAME OF PLAN _____ Address, City, State, Zip _____

ADMINISTRATOR Address, City, State, Zip _____

CLASSIFICATION(S) USED/EFFECTIVE DATE	CONTRIBUTION PER CLASSIFICATION/PER HOUR
CONTRIBUTIONS: WEEKLY <input type="checkbox"/> MONTHLY <input type="checkbox"/> QUARTERLY <input type="checkbox"/> ANNUALLY <input type="checkbox"/>	

OTHER

NAME OF PLAN _____ Address, City, State, Zip _____

ADMINISTRATOR _____ Address, City, State, Zip _____

CLASSIFICATION(S) USED/EFFECTIVE DATE	CONTRIBUTION PER CLASSIFICATION/PER HOUR
CONTRIBUTIONS: WEEKLY <input type="checkbox"/> MONTHLY <input type="checkbox"/> QUARTERLY <input type="checkbox"/> ANNUALLY <input type="checkbox"/>	

How to Fill out the DAS 140 Correctly:

Process:

If the **total dollar value of a project** exceeds \$30,000, apprentice must be requested. The DAS-140 form is to be forwarded directly to an apprenticeship committee of the contractor's choice, and a copy with verification of proof of submission uploaded into SDCRAA Labor Compliance Departments electronic system; LCP Tracker.

Submit the contract award information in writing to **each** of the apprenticeship program sponsors **in the locality** of your public works project within **10 days** of the prime execution of the contract or subcontract, **but in no event later than the first day in which the contractor has workers employed on the project.**

The DAS140 is simply a "notification of award" and is not automatically a request for dispatch of a registered apprentice.

State regulations state a contractor on a public works project must employ one (1) hour of apprentice work for every five (5) hours performed by a journeyman. ***Please follow up with the selected apprenticeship committee to confirm 'Apprentice' to 'Journeyman' ratio, as ratios do vary from trade to trade.***

All contractors must request 'dispatch of an apprentice' from an apprenticeship program (for each apprentice-able craft or trade) by giving the program notice of a minimum of 72 hours (business days only) before the date on which apprentices are required. Contractors who are not already participating in an approved program and who did not receive a sufficient number of apprentices from their initial request, must dispatch apprentices from all other apprenticeship committees within the locality, if more than one exists in the area of the public works project.

What are the differences between box 1, 2, and 3 at the bottom of the DAS 140?

- Box 1 is for contractors who are already approved to train by an apprenticeship program (signatory/member).
- Box 2 indicates that a contractor is willing to comply with a program's Standards for the current project only. This generally means that the fringe benefits and the training funds will be paid to that Committee's Trust Fund. It also allows a contractor to take advantage of a more generous maximum ratio than the CAC Standards, but does not affect the minimum ratio of 1 apprentice hour for every 5 journeyman hours.
- Box 3 means that a contractor will be governed by the regulations of the California Apprenticeship Council. Generally this means that the minimum and maximum ratio for apprentices is the same – 1 apprentice hour for every 5 journeyman hours per each craft, totaled at the end of the project. It also means the Training Fund Contribution is usually paid to the California Apprenticeship Council.

SELECTING BOXES:

1. Contractor has a signed "**Agreement to Train Apprentice**" with an affiliated (state certified) apprenticeship committee, the contractor has apprentices **on staff** and has the ability to train apprentices.
 - a. **Must provide a copy of the DAS7 agreement for verification OR a letter from the JATC or UNION stating that the contractor is approved to train apprentices.**
2. Contractor is not currently affiliated with a state approved program, is selecting a committee, and requesting apprentice; will be abiding by **committee's** standards.
3. Contractor will contact a committee and request an apprentice, but is not obligating to maintain affiliation w/any-one committee; additionally contractor will not commit to selected program committee standards but will follow **state standards** (most commonly used for out-of-state contractors).
 - a. Per the DAS, this is not the preferred selection; however the State **is not requiring** a contractor to join a program, just ensuring that apprentices are utilized on Public Work Projects.

PUBLIC WORKS CONTRACT AWARD INFORMATION

Contract award information must be sent to your Apprenticeship Committee if you are approved to train. If you are not approved to train, you must send the information (which may be this form) to ALL applicable Apprenticeship Committees in your craft or trade in the area of the site of the public work. Go to: <http://www.dir.ca.gov/das/PublicWorksForms.htm> for information about programs in your area and trade. You may also consult your local Division of Apprenticeship Standards (DAS) office whose telephone number may be found in your local directory under California, State of, Industrial Relations, Division of Apprenticeship Standards.

Do not send this form to the Division of Apprenticeship Standards.

NAME OF YOUR COMPANY	CONTRACTOR'S STATE LICENSE NO
MAILING ADDRESS- NUMBER & STREET, CITY, ZIP CODE	AREA CODE & TELEPHONE NO.
NAME & ADDRESS OF PUBLIC WORKS PROJECT	DATE YOUR CONTRACT EXECUTED
	DATE OF EXPECTED OR ACTUAL START OF PROJECT
NAME & ADDRESS OF PUBLIC AGENCY AWARDDING CONTRACT	ESTIMATED NUMBER OF JOURNEYMEN HOURS
	OCCUPATION OF APPRENTICE
THIS FORM IS BEING SENT TO: (NAME & ADDRESS OF APPRENTICESHIP PROGRAM(S))	ESTIMATED NUMBER OF APPRENTICE HOURS
	APPROXIMATE DATES TO BE EMPLOYED

This is not a request for dispatch of apprentices.

Contractors must make a separate request for actual dispatch, in accordance with Section 230.1(a) California Code of Regulations

Check One Of The Boxes Below

1. We are already approved to train apprentices by the _____
Apprenticeship Committee. We will employ and train under their Standards. Enter name of the Committee

2. We will comply with the standards of _____
Apprenticeship Committee for the duration of this job only. Enter name of the Committee

3. We will employ and train apprentices in accordance with the California Apprenticeship Council regulations, including § 230.1 (c) which requires that apprentices employed on public projects can only be assigned to perform work of the craft or trade to which the apprentice is registered and that the apprentices must at all times work with or under the direct supervision of journeyman/men.

Signature _____ Date _____

Typed Name _____

Title _____

**State of California - Department of Industrial Relations DIVISION
OF APPRENTICESHIP STANDARDS**

AGREEMENT TO TRAIN APPRENTICE

District No.

DAS File No.

NAME OF EMPLOYER				
MAILING ADDRESS (STREET AND NUMBER)	CITY	STATE	ZIP CODE	TELEPHONE NUMBER
ADDRESS OF TRAINING LOCATION (IF DIFFERENT)				
OCCUPATION(S)				O*Net Code
NAME OF APPRENTICESHIP COMMITTEE AND STANDARDS				
AREA COVERED BY APPRENTICESHIP STANDARDS or NAME AND ADDRESS OF PROJECT				

THE OFFICIAL, whose signature follows, agrees on behalf of the above named employer to train apprentices in the designated occupation in accordance with the apprenticeship standards and apprentice agreement and to comply with the provisions thereof.

[SIGNED] By

Printed name

Title Date

THE APPRENTICESHIP COMMITTEE accepts and approves the employer as qualified to train apprentices under its standards in the designated occupation.

[SIGNED] By

Printed name

Title Date

Effective until:

- Revoked
- End of Project (Enter project name and address in Area Covered above)
- Date
- Other

Accepted:
DIVISION OF APPRENTICESHIP STANDARDS

EFFECTIVE DATE

[SIGNED] By Date

Apprenticeship Consultant

REMARKS:

STATE OF CALIFORNIA
DEPARTMENT OF INDUSTRIAL RELATIONS
DIVISION OF APPRENTICESHIP STANDARDS

AGREEMENT TO TRAIN APPRENTICES

District No. _____

DAS File No. _____

NAME OF EMPLOYER				
MAILING ADDRESS (STREET AND NUMBER)	CITY	STATE	ZIP CODE	TELEPHONE NUMBER
ADDRESS OF TRAINING LOCATION (IF DIFFERENT)				
OCCUPATION(S)			O*Net Code	
NAME OF APPRENTICESHIP COMMITTEE AND STANDARDS				
AREA COVERED BY APPRENTICESHIP STANDARDS or NAME AND ADDRESS OF PROJECT				

THE OFFICIAL, whose signature follows, agrees on behalf of the above named employer to train apprentices in the designated occupation in accordance with the apprenticeship standards and apprentice agreement and to comply with the provisions thereof.

[SIGNED] By _____

Printed name _____

Title _____ Date _____



THE APPRENTICESHIP COMMITTEE accepts and approves the employer as qualified to train apprentices under its standards in the designated occupation.

[SIGNED] By _____

Printed name _____

Title _____ Date _____

Accepted:
DIVISION OF APPRENTICESHIP STANDARDS

Effective until:

- Revoked
- End of Project (Enter project name and address in Area Covered above)
- Date _____
Date
- Other _____
Specify

EFFECTIVE DATE

[SIGNED] By _____ Date _____

Apprenticeship Consultant

REMARKS: _____

MUST be signed by both Committee and DAS prior to submission

STATE OF CALIFORNIA
DEPARTMENT OF INDUSTRIAL RELATIONS
DIVISION OF APPRENTICESHIP STANDARDS

D. O.	FILE NUMBER

A	B	C	D	E	Official Use
Gender	Ethnic	Dependents	Education	Yrs Employ	STATUS



State of California -- Department of Industrial Relations -- DIVISION OF APPRENTICESHIP STANDARDS

APPRENTICE AGREEMENT

APPRENTICE LAST NAME, FIRST NAME MIDDLE		SOCIAL SECURITY NUMBER	
APPRENTICE ADDRESS (NUMBER AND STREET / CITY, STATE & ZIP)		BIRTHDATE (mm/dd/yyyy)	F - VETERAN Yes: <input type="checkbox"/> No: <input type="checkbox"/>
OCCUPATION		COUNTY OF RESIDENCE	
TERM OF APPRENTICESHIP Hours Within Years		STRAIGHT TIME Hours per day: 8 Hours per week: 40	
		O*Net code	

This agreement is between the above named apprentice employed by the below named employer, and

PROGRAM SPONSOR

AGREEMENT: The undersigned parties mutually agree that they will use their best endeavors to secure employment and training for the apprentice. The apprentice agrees to perform satisfactorily all work and learning assignments. The provisions of the Apprenticeship Standards for the above occupation adopted by the program sponsor and approved by the Chief of the Division of Apprenticeship Standards are hereby made a part of this agreement. An official copy of the standards is on file in the headquarters of the Division of Apprenticeship Standards. This apprentice agreement will continue in effect until the training is completed or otherwise terminated in accordance with the standards.

The apprentice commences participation under these standards on the date of execution of this agreement by the Apprentice. The signatory apprentice is credited with having _____ months toward completion of the term of apprenticeship. The apprentice is expected to complete training on or about _____, 20____, upon satisfactory completion of the total remaining hours of on-the-job training and hours and/or units of related and supplemental instruction.

APPRENTICE: I, the undersigned apprentice, understand and agree that there is a valid and reasonable necessity that those academic records accumulated throughout related and supplemental instruction during my period of apprenticeship be made available to the apprenticeship committee. Further, I agree to release to the apprenticeship committee any other academic records which I feel may enhance my status as an apprentice.

I, the undersigned apprentice, hereby request that the Administrator of Apprenticeship terminate any other apprenticeship agreements in which I am currently registered.

Executed this _____ day of _____, 20____ by _____
DAY MONTH YEAR SIGNATURE OF APPRENTICE

AGREED TO BY THE EMPLOYER

SIGNATURE OF PARENT OR GUARDIAN (IF APPRENTICE IS 16 OR 17)

AGREED TO AND APPROVED BY, FOR THE COMMITTEE

SIGNATURE OF EMPLOYER OR ITS REPRESENTATIVE TITLE

NAME OF EMPLOYER
ADDRESS

SIGNATURE -- SECRETARY / CHAIR / COORDINATOR DATE

ACCEPTED BY DAS

SIGNATURE -- APPRENTICESHIP CONSULTANT DATE

for unilateral programs only
 This agreement is approved by _____
 DAS 1 (REV. 4/12)

for the Administrator of Apprenticeship
 APPRENTICE AGREEMENT

TO THE APPRENTICE: California Civil Code Sec. 1798.17 requires State agencies which collect personal information to indicate the authority under which the data are requested. If personal information not specifically authorized by law is requested, individuals must be informed that supplying the information is voluntary. It also provides that state agencies may change or modify records at the request of the individual.

Questions C and E below are voluntary. All others are authorized by law, as indicated by the reference in each section. If the authorized questions are not answered, the apprenticeship agreement cannot be accepted.

The Division hopes, through collection of this data, to improve the apprenticeship program both for those presently enrolled and for future apprentices. Thank you.

CALIFORNIA APPRENTICE QUESTIONNAIRE

(USE INK OR BALLPOINT PEN)

<p>A. Gender</p> <p><input type="checkbox"/> Male <input type="checkbox"/> Female</p> <p><small>(Cal. Code of Regulations, Title 8, Ch. 2, Sec. 215)</small></p> <p>B. Ethnic or Race Derivation (Check only one)</p> <p>1 <input type="checkbox"/> WHITE (Not of Hispanic Origin) -- A person having origins in any of the original peoples of Europe, North Africa or the Middle East.</p> <p>2 <input type="checkbox"/> BLACK (Not of Hispanic Origin) -- A person having origins in any of the Black racial groups of Africa.</p> <p style="padding-left: 20px;">ASIAN OR PACIFIC ISLANDER -- A person having origins in any of the original peoples of the Far East, Southeast Asia, the Indian Subcontinent or the Pacific Islands. The area includes, for example, China, Japan, Korea and Samoa.</p> <p>A <input type="checkbox"/> Asian Asian Indian</p> <p>B <input type="checkbox"/> Asian Bangladeshi</p> <p>C <input type="checkbox"/> Asian Chinese</p> <p>D <input type="checkbox"/> Asian Cambodian</p> <p>6 <input type="checkbox"/> Asian Filipino</p> <p>E <input type="checkbox"/> Asian Hmong</p> <p>I <input type="checkbox"/> Asian Indonesian</p> <p>J <input type="checkbox"/> Asian Japanese</p> <p>K <input type="checkbox"/> Asian Korean</p> <p>L <input type="checkbox"/> Asian Laotian</p> <p>M <input type="checkbox"/> Asian Malaysian</p> <p>P <input type="checkbox"/> Asian Pakistani</p> <p>R <input type="checkbox"/> Asian Sri Lankan</p> <p>T <input type="checkbox"/> Asian Taiwanese</p> <p>U <input type="checkbox"/> Asian Thai</p> <p>V <input type="checkbox"/> Asian Vietnamese</p> <p>F <input type="checkbox"/> Native Hawaiian Fijian</p> <p>G <input type="checkbox"/> Native Hawaiian Guamanian</p> <p>H <input type="checkbox"/> Native Hawaiian Hawaiian</p> <p>S <input type="checkbox"/> Native Hawaiian Samoan</p> <p>W <input type="checkbox"/> Native Hawaiian Tongan</p> <p>4 <input type="checkbox"/> AMERICAN INDIAN OR ALASKAN NATIVE -- A person having origins in any of the original peoples of North America, and who maintains cultural identification through tribal affiliation or community recognition.</p> <p>7 <input type="checkbox"/> HISPANIC -- A person of Mexican, Puerto Rican, Cuban, South Central American or other Spanish culture or origin, regardless of race.</p> <p><small>(Cal. Labor Code, Ch. 4, div. 3, Sec. 151)</small></p>	<p>C. Number of Dependents (Do not count yourself)</p> <p>0 <input type="checkbox"/> None 4 <input type="checkbox"/> Four</p> <p>1 <input type="checkbox"/> One 5 <input type="checkbox"/> Five</p> <p>2 <input type="checkbox"/> Two 6 <input type="checkbox"/> Six or More</p> <p>3 <input type="checkbox"/> Three</p> <p><small>(Voluntary)</small></p> <p>D. Highest Year of Education Completed</p> <p>1 <input type="checkbox"/> 8th Grade or less 6 <input type="checkbox"/> 1 Year of College</p> <p>2 <input type="checkbox"/> 9th Grade 7 <input type="checkbox"/> 2 Years of College</p> <p>3 <input type="checkbox"/> 10th Grade 8 <input type="checkbox"/> 3 Years of College</p> <p>4 <input type="checkbox"/> 11th Grade 9 <input type="checkbox"/> 4 or more Years of College</p> <p>5 <input type="checkbox"/> 12th Grade (or GED Certificate)</p> <p><small>(Cal. Labor Code, Ch. 4, div. 3, Sec. 3076.3)</small></p> <p>E. Number of Years You Have Been Employed Full Time to Date (Except for Military Service)</p> <p>0 <input type="checkbox"/> None</p> <p>1 <input type="checkbox"/> Less Than 1 Year</p> <p>2 <input type="checkbox"/> 1 But Less Than 2 Years</p> <p>3 <input type="checkbox"/> 2 But Less Than 3 Years</p> <p>4 <input type="checkbox"/> 3 But Less Than 4 Years</p> <p>5 <input type="checkbox"/> 4 But Less Than 5 Years</p> <p>6 <input type="checkbox"/> 5 Years or More</p> <p><small>(Voluntary)</small></p> <p>F. Have You Served on Active Duty (other than reserve status) in the U. S. Armed Forces?</p> <p><input type="checkbox"/> Yes <input type="checkbox"/> No</p> <p>If yes, Please Enter:</p> <p>Month and Year Entered _____</p> <p>Month and Year Separated _____</p> <p>Total Months served on Active Duty _____</p> <p>Apprentice's Signature _____</p>
---	--



REQUEST FOR DISPATCH OF AN APPRENTICE – DAS 142 FORM

DO NOT SEND THIS FORM TO DAS

You may use this form to request dispatch of an apprentice from the Apprenticeship Committee in the craft or trade in the area of the public work. Go to: <http://www.dir.ca.gov/databases/das/pwaddrstart.asp> for information about programs in your area and trade. You may also consult your local Division Apprenticeship Standards (DAS) office whose telephone number may be found in your local directory under California, State of, Industrial Relations, Division of Apprenticeship Standards. **Except for projects with less than 40 hours of journeyman work, you must request and employ apprentices in no less than 8 hour increments.**

Date: _____	Contractor Requesting Dispatch:
To Applicable Apprenticeship Committee:	Name: _____
Name: _____	Address: _____
Address: _____	_____
_____	License No. _____
Tel. No. _____ Fax No. _____	Tel. No. _____ Fax No. _____

Project Information:

Contract No. _____

Name _____ **of** _____ **the** _____ **Project:** _____

Address: _____

Dispatch Request Information:

Number of Apprentice(s) Needed: _____ **Craft or Trade:** _____

Date Apprentice(s) to Report: _____ (72 hrs. notice required) **Time to Report:** _____

Name of Person to Report to: _____

Address to Report to: _____

You may use this form to make your written request for the dispatch of an apprentice. Requests for dispatch must be in writing and submitted at least 72 hours in advance (excluding weekends and holidays) via first class mail, fax or email. **Proof of submission may be required.** Please take note of California Code of Regulations, Title 8, § 230.1 (a) for all applicable requirements regarding apprenticeship requests and/or visit

<http://www.dir.ca.gov/DAS/DASApprenticesOnPublicWorksSummaryOfRequirements.htm>

DAS 142 (Revised 04/14)

City of
SACRAMENTO

Documents Required During the Life of the Construction Project

1. CAC-2- Training Fund Contribution Form:

- a) All Contractors must submit a CAC-2 Form monthly for the prior month's hours.
- b) This form is now available to be filled out on the DIR website. The previous CAC- 2 form is to be disregarded. CAC-2 forms **must** be done electronically. The link is as follow: <https://www.dir.ca.gov/das/tf/cac2.asp>. You must enter all requested information in order to ensure successful submission and processing of your payment. You will need to have a working printer currently connected to your computer in order to print the complete paper form in the end of this session that you will upload in to LCPtracker.net and send with your payment when mailed. The address is as follows:

**State of California
Department of Industrial Relations
California Apprenticeship Council
P.O. Box 511283
Los Angeles, CA 90051-7838**

- c) If applicable and fringes are paid directly to an approved JATC or Union Shop please state so and fill out on the Training Fund Contribution Union Contractor form that is provided and available to be downloaded on LCPtracker. Filled out forms are uploaded into LCPtracker.net under the e-Documents tab.

2. Training Fund Contribution Letter Form:

- a) All Contractors must submit a Training Fund Contribution Letter monthly for the prior month's hours.
- b) If applicable and fringes are paid directly to an approved Union Shop please submit the Union Status Letter stating that the Contractor is up to date with all fringe and training fund contributions for the requested month. The letter should specify the month, project name, and project number.
- c) If you can't provide a letter and the DAS has not been updated with your contribution at Contractor may provide a copy of a **cancelled** check submitted to the proper JATC or the DAS with the amount that matches that on the CAC-2. You may check the status of your contributions submitted to DAS online at: <http://www.dir.ca.gov/CAC/trainingfund/Tfsearch.html>. This may also be submitted in lieu of the Training Fund Contribution Letter.

3. Certified Payroll Reports CPR's and/or Non-Performance Reports:

- a) To be submitted by all Contractors working on the project to the City of Sacramento and the Department of Industrial Relations Electronic Certified Payroll Records site.
- b) The reports submitted to the City of Sacramento are submitted through the contracted electronic reporting program, LCPtracker.net, which can be found online at www.lcptracker.net. If you don't already have a user name and password for this website please contact your labor compliance officer with the City of Sacramento to be set up.
- c) The Electronic Certified Payroll Records for Contractors can be found at the following link: <https://apps.dir.ca.gov/ecpr/DAS/AltLogin>
- d) Submit CPR/NPR weekly; starting (10) calendar days after the close of your pay period. This is when you begin onsite/offsite "craft" labor. This may mean you have weeks in between work on a particular job. NPR's will need to be submitted for that timeframe.

4. Apprenticeship Certification and/or Apprentice Agreement:

- a) The first time an apprentice is listed on a certified payroll report an "Apprenticeship Certification" or Apprentice Agreement (DAS-1 form) must be submitted for each apprentice utilized.
- b) Please upload the Apprenticeship Certification or DAS-1 form in the e-Documents section of LCPtracker.net, add the apprentice ID and pertinent information under the employee information and notify the labor compliance officer in your department that approval is need prior to certification of payroll.

5. Miscellaneous Documents:

- a) Authorization for Deductions:
 - i. Voluntary deductions require an Authorization for Deductions form; garnishments require a copy of notice (redact personal information). A form has been provided on LCPtracker to address other deductions that are recorded on the Certified Payroll Reports submitted.
- b) Receipt for Payment of Back Wages:
 - i. For use when wage errors require supplemental wage payment (s).

**FORMS REQUIRED DURING
THE LIFE OF THE
CONSTRUCTION PROJECT**



Electronic Certified Payroll Records - Contractors

Welcome to the new online CMU Payroll Records Application.

- First time users will need to setup their account using the "First Time User button".
- You will need your Contractor ID (CSLB# or Professional #) to create an account.

The PWC 100 is an online notification system that requires public agencies to submit detailed public works project information (Awards) to the Department of Industrial Relations (DIR). Once the Award is in the system, Contractors will need to report their Certified Payroll Records.

Contractors will be able to upload Certified Payroll Records (CPRs) and Statements of Employer Payments (PW 26) through the eCPR application using PDF format. Prime contractors will be able to add their subcontractors to an Award so that subcontractors can upload their CPRs using the eCPR application. In order to upload CPRs and other payroll documents, contractors must be associated with one or more Awards.

If you have any questions, please contact CMU at PWC100@dir.ca.gov

Sign In

Email Address:

Password:

Remember me on this computer

To create an account please select the First Time User button above.

<https://apps.dir.ca.gov/ecpr/DAS/AltLogin>

CAC - Training Fund Contributions

You must enter all requested information in order to ensure successful submission and processing of your payment.
 Training Fund Contributions are due on the 15th of each month.

All fields with * are required.

You must use the **BUTTON ON** the bottom of the page to submit for an invoice coupon.

TO NAVIGATE BETWEEN FIELDS, DO NOT HIT RETURN OR ENTER KEY AFTER EACH ENTRY. USE THE TAB KEY INSTEAD.

You need to have a working printer currently connected to your computer in order to print the complete paper form in the end of this session so that you can mail it with your payment.

Training Fund Contributions Form CAC2

Date:

CLEAR FORM

Contractor/Sub Contractor making contributions	Contractor	Period covered by contribution (from – to)	Jobsite Location (including County)
* Name:	* License Number:	* Period Start:	If applicable, give name of school, hospital, building, etc.
* Address:	* Contract/Project Number	* Period End: (MM/DD/YYYY)	Comments:
* City:			
* State:			
* ZIP:			

* Name of the submitting party:	* Submitter's Title:	* Submitter's Email:	* Submitter's Phone: e.g., (999) 999-9999

Instructions: You may want to use the keyboard TAB key to navigate the fields and the Up / Down / ARROW keys to select a list item.

	* County of Work	* Classification	* Hours (max: 9,999.99)	* Rate (max: \$9.99)	Amount
*1)	Select a county	Select an occupation		\$	\$0.00
2)	Select a county	Select an occupation		\$	\$0.00
3)	Select a county	Select an occupation		\$	\$0.00
4)	Select a county	Select an occupation		\$	\$0.00

DASCAC Training Fund Contributions

5)	Select a county	Select an occupation	\$	\$0.00
6)	Select a county	Select an occupation	\$	\$0.00
TOTAL AMOUNT: \$ 0.00

When done with some or all the entries above please carefully review and then enter the code you see below:



Copyright © 2014 State of California

The electronic submission of the CAC-2 Form is to be used in place of the previous CAC-2 Form that was submitted on LCP tracker. This form can be retrieved at: <https://www.dir.ca.gov/das/tf/cac2.asp>. You need to have a working printer currently connected to your computer in order to print the complete paper form in the end of this session so that you can mail it with your payment. Payments are to be mailed to State of California, Department of Industrial Relations, California Apprenticeship Council, and P.O. Box 511283, Los Angeles, CA 90051-7838



Please use a separate form for each jobsite, listing the occupations for the jobsite and dollar amount paid for each classification. Once checks have been sent to the appropriate JATC please upload this form to LCPTracker under the e-Documents tab. A letter from the specific JATC or Union specifying that the required Training fund contributions and Fringe Benefits were paid will be accepted as proof of payment.

TRAINING FUND CONTRIBUTIONS VERIFICATION FORM UNION CONTRACTORS

****Training Fund Contributions are due on the 15th of each month****
PLEASE TYPE OR PRINT IN BLACK OR BLUE INK. ALL FIELDS MUST BE FILLED IN TO ENSURE COMPLETION OF LABOR COMPLIANCE REQUIREMENTS.

NAME AND ADDRESS OF CONTRACTOR/SUB CONTRACTOR MAKING CONTRIBUTION	CONTRACTOR'S LICENSE NUMBER				
	CONTRACT OR PROJECT NUMBER				
	JOBSITE LOCATION (INCLUDE COUNTY) IF APPLICABLE - GIVE NAME OF SCHOOL, HOSPITAL, BUILDING, etc.				
NAME AND ADDRESS OF PUBLIC AGENCY AWARDING CONTRACT	PERIOD COVERED BY CONTRIBUTION (FROM - TO)				
	CLASSIFICATIONS OF WORKERS (CARPENTER, PLUMBER, ELECTRICIAN, ETC).	COUNTY WORK PERFORMED IN	ALL HOURS	CONTRIBUTION RATE PER HOUR	AMOUNT
TOTAL					
IF APPRENTICES WERE EMPLOYED, PLEASE LIST THE APPRENTICESHIP PROGRAM AND NUMBER OF APPRENTICE HOURS WORKED					
TYPE OR PRINT YOUR NAME AND TITLE				DATE	
EMAIL				AREA CODE & TELEPHONE NUMBER	

AUTHORIZATION FOR PAYROLL DEDUCTION

Project Name:
Project Number:
Employee Name:

- 1) Reason for Deduction:
Percentage/Amount of Deduction: % **OR \$\$** Start Date
Frequency of Deduction:
Termination Date:

- 2) Reason for Deduction:
Percentage/Amount of Deduction: % **OR \$\$** Start Date
Frequency of Deduction:
Termination Date:

- 3) Reason for Deduction:
Percentage/Amount of Deduction: % **OR \$\$** Start Date
Frequency of Deduction:
Termination Date:

- 4) Reason for Deduction:
Percentage/Amount of Deduction: % **OR \$\$** Start Date
Frequency of Deduction:
Termination Date:

- 5) Reason for Deduction:
Percentage/Amount of Deduction: % **OR \$\$** Start Date
Frequency of Deduction:
Termination Date:

- 6) Reason for Deduction:
Percentage/Amount of Deduction: % **OR \$\$** Start Date
Frequency of Deduction:
Termination Date:

Use additional copies of this form if necessary.

I authorize (Employer):
to process the deductions from my payroll as noted above.

Employee Signature: _____ Date Signed: _____

- Instructions:**
- 1) Submit into LCPtracker
 - 2) Keep signed originals

City of
SACRAMENTO

Checklist of Documents Required for Labor Compliance on LCPtracker.net

- ✓ **PW300** - This is due within 10 days of person meeting and needs to be uploaded. If any changes are made or substitution of sub-contractors are approved a new form should be uploaded and Labor Compliance should be notified.
- ✓ **Authorization Letter for Signing Certified Payroll** - This is due prior to the submission of the first Certified Payroll Report and must be signed.
- ✓ **Checklist of Labor Law Requirements** - prime due this on or before person meeting subs need to have this finished within 10 days of person meeting. All boxes must be checked and it must be signed.
- ✓ **Fringe Benefit Statement** - due with first CPR and must be submitted for each subcontractor as well. ALL FRINGES TO BE REPORTED WITH HOURLY AMOUNT.
- ✓ **DAS140** - due prior to commencing work on a project (one for each determination)
- ✓ **DAS142** - due 72 hours prior to the report date on a project (one for each determination)
- ✓ **CAC2** - due monthly- one for each determination (due on the 15th day of the month for work performed during the preceding month) If Union Contractor please upload for with amounts paid and where money was paid to even if it is not the CAC.
- ✓ **Training Fund Contribution Confirmation Letter** - this is due monthly for the duration of the project. Both CAC-2 and Training Fund Contribution Letters are to be uploaded to LCPtracker.net.
- ✓ **CPR's**- Certified payroll is due within 10 days of pay period end date

LCPtracker.net phone support is available at (714) 669-0052 Option 4; if they do not pick up please leave a message and they will get back to you. All calls are logged in with a date and time, but if you don't leave a message you will not get a phone call back. **E-mail support is available at support@lcptracker.com.** To assist those at support please include your User ID, a direct call back number, contact name and a brief description of the issue you are facing.

All forms are available under the e-Documents tab on LCPtracker. It is best practice to use the forms that have been provided to you under that e-docs tab to increase efficiency in processing pay request and remain compliant.



Helpful Links and Contact Information:

1. Department Of Industrial Relations (DIR):

Web-Link: <http://www.dir.ca.gov/>

ContactDIR: <http://www.dir.ca.gov/Contactus.html>

2. Division of Labor Standards Enforcement (DLSE):

Web-Link: <http://www.dir.ca.gov/dlse/dlsepublicworks.html>

3. Division of Apprenticeship Standards (DAS):

Web-Link: <http://www.dir.ca.gov/das/das.html>

Apprentice Certification:

Web-Link: <http://www.dir.ca.gov/das/appcertpw/AppCertSearch.asp>

CAC Public Works Training Fund Contributions:

Web-Link: <http://www.dir.ca.gov/CAC/trainingfund/Tfsearch.html>

4. California General Prevailing Wage Determination:

Web-Link: [http://www.dir.ca.gov/OPRL/pwd/\(Journeyman\)](http://www.dir.ca.gov/OPRL/pwd/(Journeyman))

<http://www.dir.ca.gov/OPRL/PWAppWage/PWAppWageStart.asp> (Apprentice)

5. Davis Bacon Wage Determination Rates:

Web-Link: <http://www.wdol.gov/dba.aspx>

6. Public Works Information- Frequently Asked Questions:

Web-Link: <http://www.dir.ca.gov/das/publicworksfaq.html>

7. LCPtracker.net

Web-link: <https://lcpprod.lcptracker.net/Lcp/WebForms/Login.aspx>

Support Phone Number: 714-669-0052 Option 4

E-mail: support@lcptracker.com

THINGSTOREMEMBER:

Labor Compliance Forms due Prior to Work Beginning (Prime and all Sub Tier Contractors)

- 1) **Authorized Letter for Signing Certified Payroll** (Original signature required)
- 2) **List of Trades and/or Crafts**
- 3) **PW-300- List of all sub-contractors and suppliers.** (This must be updated if changes occur and **all contractors** listed must have a **DIR registration number** prior to commencing work on the project.)
- 4) **Checklist of Labor Law Requirements-** (All boxes checked and signed)
- 5) **Public Works Contract Award Information (DAS 140)** (With verified proof of service)
- 6) **Request for Dispatch of an Apprentice (DAS 142)** (With verified proof of service)
- 7) **Fringe Benefit Statement Form-**(For Each Determination)
(Due before first Certified Payroll and then only when a change occurs)
- 8) **Authorization for Payroll Deduction** (Original signature required)
(Deductions other than standard deductions must be authorized by the employee)

Labor Compliance Forms Due Weekly:

- **Certified Payroll Form** (LCP Tracker Electronic Payroll and upload of payroll to DIR website)
 - **Statement of Compliance** (LCP Tracker Electronic Payroll)
 - **Statement of Non-Performance** (Due when work is not performed once on job- site)
- ✓ Work over 8 hours in a day or 40 hours in a week must be paid at the overtime rate. Refer to wage determination that is provided by the DIR for the applicable rate.
- ✓ Certified payroll records must be numbered **consecutively**, starting with the first week work is physically performed on site
- ✓ Last certified payroll must be marked "FINAL".

Training Fund Contribution forms are due **monthly** beginning immediately after work has been performed on site.



Single Asterisk (*):

Effective until superseded by a new determination issued by the Director of Industrial Relations. Contact the Division of Labor Statistics and Research for specific rates at (415) 703-4774 for the new rates after 10 days from the expiration date, if no subsequent determination is issued.



Double Asterisks ():**

The rate to be paid for work performed after this date has been determined. If work will extend past this date the new rate must be paid and should be incorporated in contracts entered into now. Contact the Division of Labor Statistics and Research for specific rates at (415) 703- 4774.



Employee Interviews on job site:

Interviews are done to obtain information to verify correct wages are being recorded on the certified payrolls for the given craft/classification and to ensure contract compliance.