

## **RESOLUTION NO. 2009-719**

Adopted by the Sacramento City Council

November 17, 2009

### **APPROVING THE REDDING AVENUE PARK MASTER PLAN**

#### **BACKGROUND**

- A. Long-term designs of public facilities are reviewed and approved by City Council.
- B. Redding Avenue Park is a 4.5-acre neighborhood park located in the Fruitridge Broadway Planning Area.
- C. The Redding Avenue Park Master Plan was reviewed and supported by the Parks and Recreation Commission on August 13, 2009.
- D. The Environmental Services Manager has reviewed this project for compliance with the requirements of the California Environmental Quality Act (CEQA) and determined that it is exempt from CEQA pursuant to sections 15303 and 15304 of the CEQA Guidelines (Title 14 Cal. Code Reg. § 15000 et seq.).
- E. Once funding becomes available to build the park, staff will follow the park naming process to officially name this park site and return to Council for consideration of an official park name.

#### **BASED ON THE FACTS SET FORTH IN THE BACKGROUND, THE CITY COUNCIL RESOLVES AS FOLLOWS:**

- Section 1. The Redding Avenue Park Master Plan, attached as Exhibit A, is approved and is part of this Resolution.

#### **Table of Contents:**

Exhibit A – Redding Avenue Park Master Plan


Adopted by the City of Sacramento City Council on November 17, 2009 by the following vote:

Ayes: Councilmembers Cohn, Fong, Hammond, McCarty, Pannell, Sheedy, Tretheway, Waters, and Mayor Johnson.

Noes: None.

Abstain: None.


Absent: None.

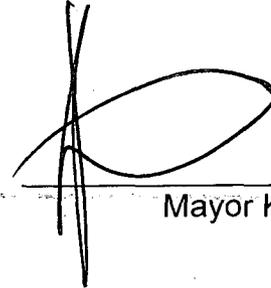

Mayor Kevin Johnson

Attest:

  
Shirley Concolino, City Clerk

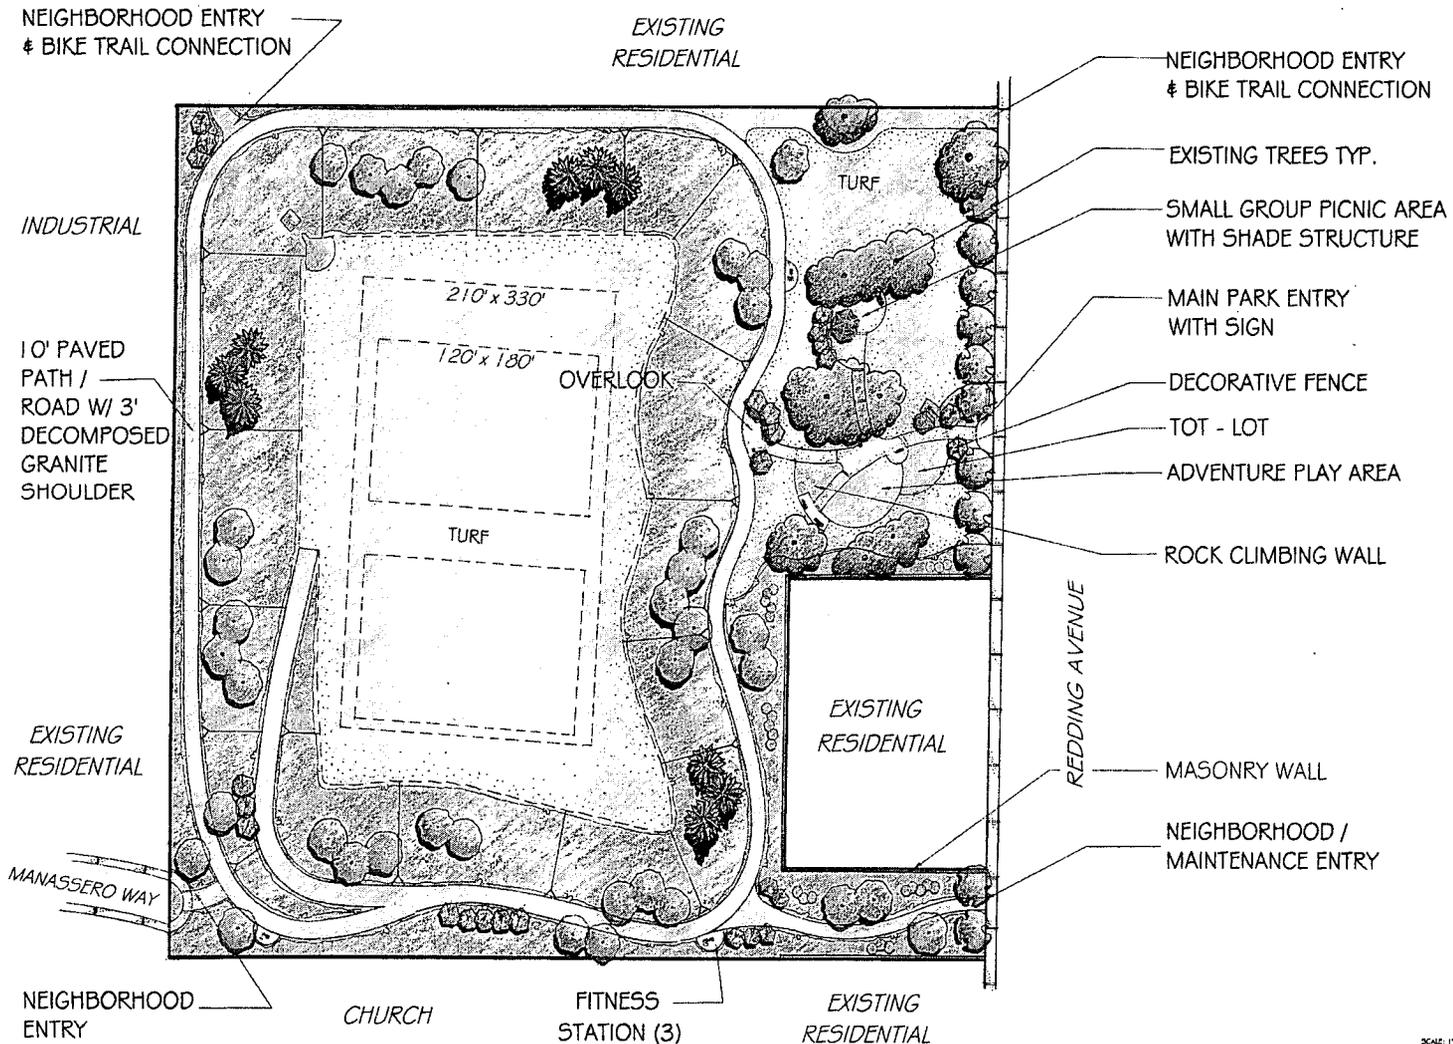

SCALE: 1" = 40' 0"

# REDDING AVENUE PARK (4.5 ACRES)

PROPOSED MASTER PLAN - APRIL 22, 2009

CITY of SACRAMENTO / DEPARTMENT of PARKS & RECREATION