


# BICYCLE MASTER PLAN AMENDMENT

## McKINLEY VILLAGE

SACRAMENTO, CALIFORNIA  
APRIL 2014

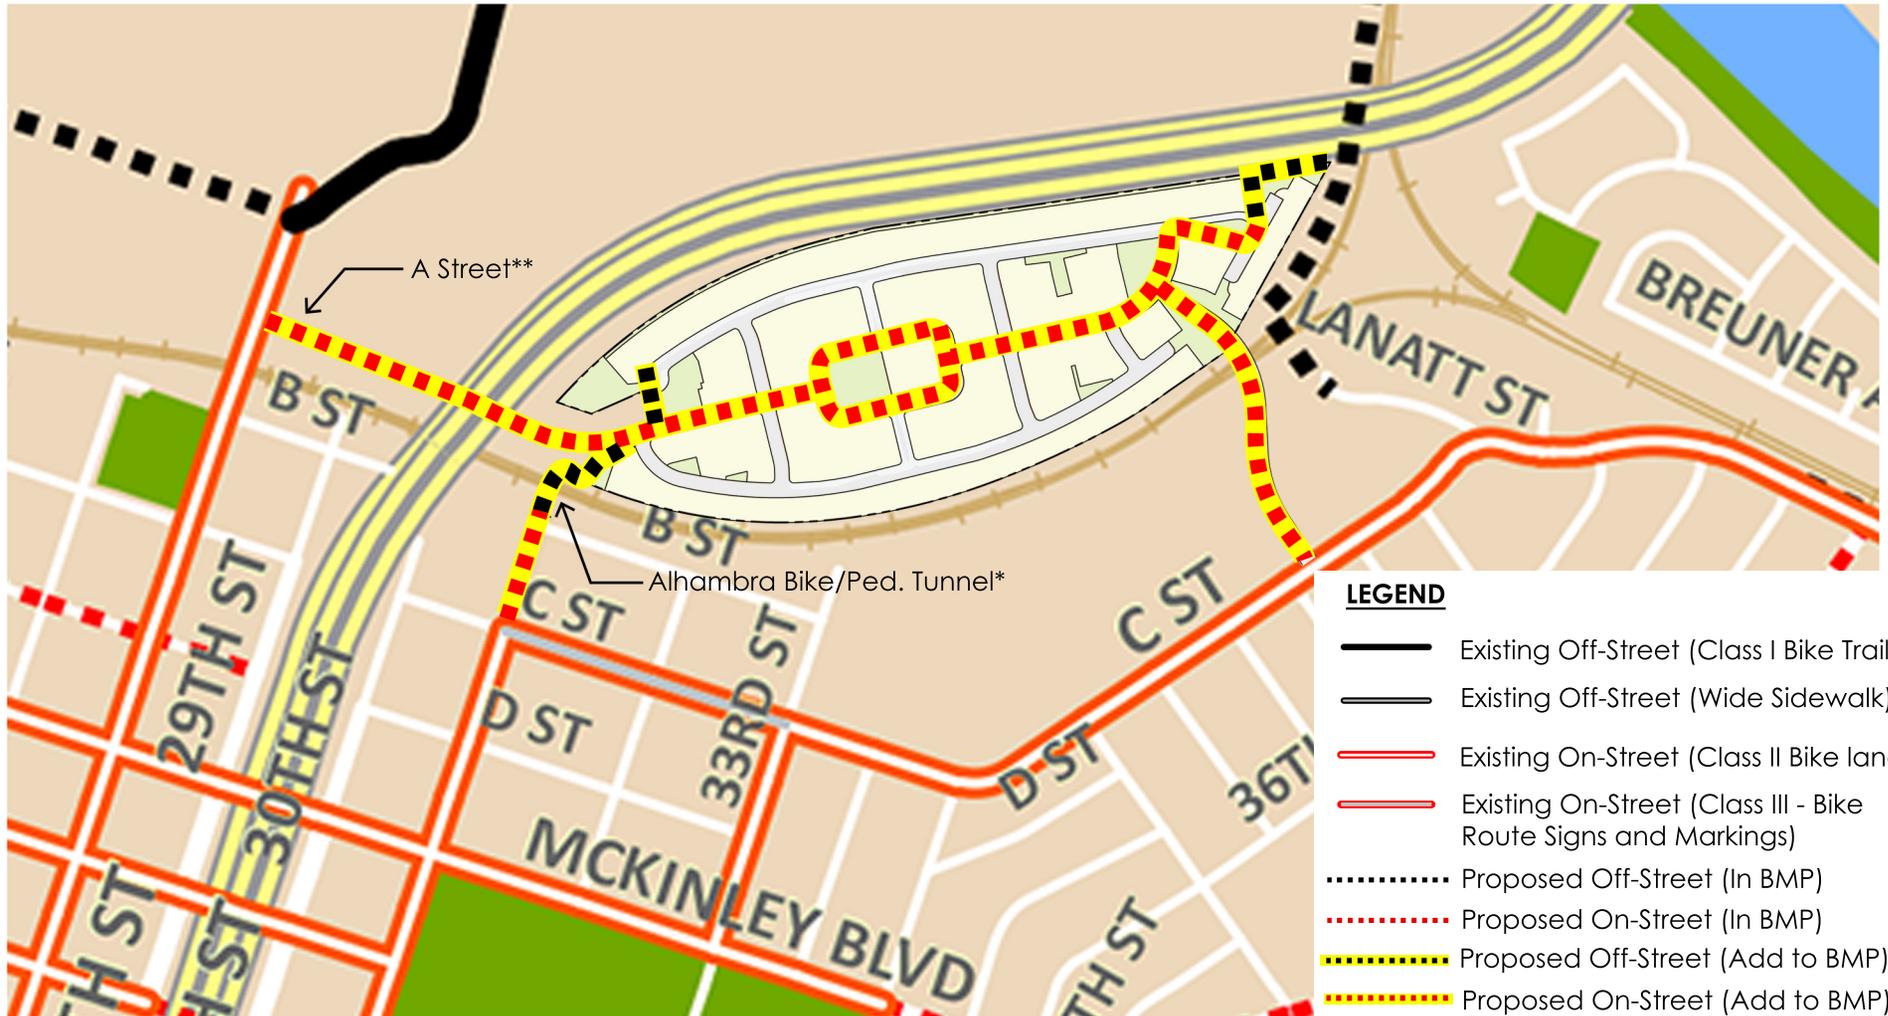

### LEGEND

- Existing Off-Street (Class I Bike Trail)
- Existing Off-Street (Wide Sidewalk)
- Existing On-Street (Class II Bike lanes)
- Existing On-Street (Class III - Bike Route Signs and Markings)
- Proposed Off-Street (In BMP)
- Proposed On-Street (In BMP)
- Proposed Off-Street (Add to BMP)
- Proposed On-Street (Add to BMP)

\*If the Alhambra Bicycle and Pedestrian Tunnel is approved by Union Pacific Railroad and appropriate government agencies, and constructed; then the off-street bikeway connecting the Alhambra Tunnel to A Street, and the on-street bikeway connecting the Alhambra Tunnel to C Street will also be constructed.

\*\*The on-street bikeway along A Street between 28th Street and the A Street Bridge may change to an off-street bikeway, subject to final roadway design per the Department of Public Works and Caltrans.



NOT TO SCALE



**WOOD RODGERS**  
DEVELOPING INNOVATIVE DESIGN SOLUTIONS

3301 C St, Bldg. 100-B Tel 916.341.7760  
Sacramento, CA 95816 Fax 916.341.7767