



REPORT TO COUNCIL 7

City of Sacramento

915 I Street, Sacramento, CA 95814-2604
www. CityofSacramento.org

Consent
April 3, 2007

**Honorable Mayor and
Members of the City Council**

Title: 2001 Del Paso Boulevard (P06-141)

Location/Council District: 2001-2005 Del Paso Boulevard APN# 275-0042-008 & 009
(Council District 2)

Recommendation: 1) Review a **Resolution** approving the Environmental Exemption per the California Environmental Quality Act Section 15332, 2) Review an **Ordinance** approving the rezone from General Commercial Special Planning District (C-2-SPD) zone to General Commercial Transit Overlay Special Planning District (C-2-TO-SPD) zone, and 3) Pass for Publication the **Ordinance** title as required by Sacramento City Charter 32c to be adopted on April 10, 2007.

Contact: Elise Gumm, Assistant Planner, (916) 808-1927; Stacia Cosgrove, Senior Planner, (916) 808-7110

Presenters: Not Applicable

Department: Development Services

Division: Current Planning

Organization No: 4881

Description/Analysis

Issue: The project involves the construction of a 57,864± square foot, 6-story mixed-use building that consists of twenty-seven (27) alternative ownership housing (condominium) units, 13,300± square feet of office space, 6,440± square feet of retail space, and 50 stacked parking spaces on a 0.34± acre vacant parcel within the Del Paso Boulevard Special Planning District in the General Commercial (C-2-SPD) zone. The applicant is requesting a rezone from General Commercial Special Planning District (C-2-SPD) zone to General Commercial Transit Overlay Special Planning District (C-2-TO-SPD) zone.

Policy Considerations: The site is in both the Del Paso Boulevard Special Planning District and the North Sacramento Redevelopment Area. The North Sacramento Redevelopment Area provides strategies for the revitalization and improvement of the commercial area via infill development, economic development and the creation of urban spaces that encourage pedestrian activity.

Smart Growth Principles: City Council adopted a set of Smart Growth Principles in December 2001 to encourage development patterns that are sustainable and balanced in terms of economic objectives, social goals, and use of environmental/natural resources. This proposed infill development allows a mixture of land uses and supports vibrant city centers by redeveloping a blighted property with vertically integrated land uses and building transit supportive development within an existing transit corridor.

Strategic Plan Implementation: The recommended action conforms with the City of Sacramento Strategic Plan, specifically by adhering to goals that achieve sustainability, enhance livability, promote increased housing opportunities for Sacramento residents and expand economic development throughout the City.

Committee/Commission Action: On January 11, 2007, the Planning Commission approved the entitlements to develop the 2001 Del Paso Boulevard project. The Design Review and Preservation Board approved the design review application (DR06-222) for the same project on December 20, 2006.

Environmental Considerations: The Environmental Planning Services Division has reviewed the proposed project and determined it is exempt pursuant to California Environmental Quality Act (CEQA) Section 15332, which consists of projects characterized as infill development meeting the conditions described in this section.

Rationale for Recommendation: The project is consistent with the objectives of the General Plan and the North Sacramento Community Plan.

Financial Considerations: This project has no fiscal considerations.

Emerging Small Business Development (ESBD): No goods or services are being purchased under this report.

Respectfully Submitted by:  _____
David Kwong
Planning Manager

Approved by:  _____
William Thomas
Director of Development Services

Recommendation Approved:



for Ray Kerridge
City Manager

Table of Contents:

Report	Page 1
Attachments	
1. Background	Page 4
2. Vicinity Map	Page 5
3. Land Use & Zoning Map	Page 6
4. Environmental Resolution	Page 7
5. Ordinance to approve Rezone	Page 8
Exhibit A – Rezone	Page 9
6. Tentative Map for Condominium Purpose	Page 10
7. Site and Ground Level Floor Plan	Page 11
8. Third & Fourth Level Floor Plans	Page 12
9. Fifth and Sixth Level Floor Plans	Page 13
10. Building Elevations	Page 14
11. Building Elevations	Page 15
12. Night Elevation on Del Paso Boulevard	Page 16
13. Wall Sections	Page 17
14. Streetscape on Del Paso Boulevard	Page 18
15. Stacked Parking Exhibit	Page 19

Attachment 1: Background

Background Information:

There were originally two buildings on the project site that were demolished in 2006 due to several code violation cases reported to the Code Enforcement Department. Originally, the building along Fairfield Street was a small retail store, and the building adjacent to it was an apartment.

The project as proposed will be one of the first in the area in regards to size and density. This project is to be a catalyst for the area to spur further development within the Del Paso Boulevard Special Planning District as well as the general area. The applicant has been working with staff closely for direction and has made modifications to the design.


Public/Neighborhood Outreach and Comments:

The project was routed to Del Paso Heights Improvement Association, East Del Paso Heights Target Area Committee (TAC)/McClellan Heights West, and Heights Residents Working Together. City staff has not received any comments in writing from any of these Associations. The project was also presented to the North Sacramento Redevelopment Advisory Committee (RAC) on November 16, 2006 and the North Sacramento RAC supported the project.

Early Notification of the project was sent to adjacent property owners within 500 feet of the subject site on August 17, 2006. Staff received a total of seven phone calls from these owners. All callers are property owners within 200 feet of the proposed project. Two callers supported the project and wanted to see it built as soon as possible. Three callers requested additional details and supported the project after discussions with staff. One caller is a long time resident in the Del Paso Boulevard area, who would rather see no changes to the boulevard and keep the boulevard as before it was annexed to the City. One caller is the owner of Sammy's Restaurant, whose parking lot is adjacent to the east side of the proposed project. The owner of Sammy's is concerned about the shortage of parking and potential impacts to his business, especially during weekends, which is the busiest time for Sammy's. Staff has been informed that the applicant has been working with the owner of Sammy's restaurant to find a solution. The owner of Sammy's restaurant did not attend in the Planning Commission meeting on January 11, 2007 to oppose the project.

Notice of Hearing: As required by section 17.208.020(C) of the City Code, ten day notice of the April 10, 2007 public hearing has been published and mailed.

Attachment 2: Vicinity Map

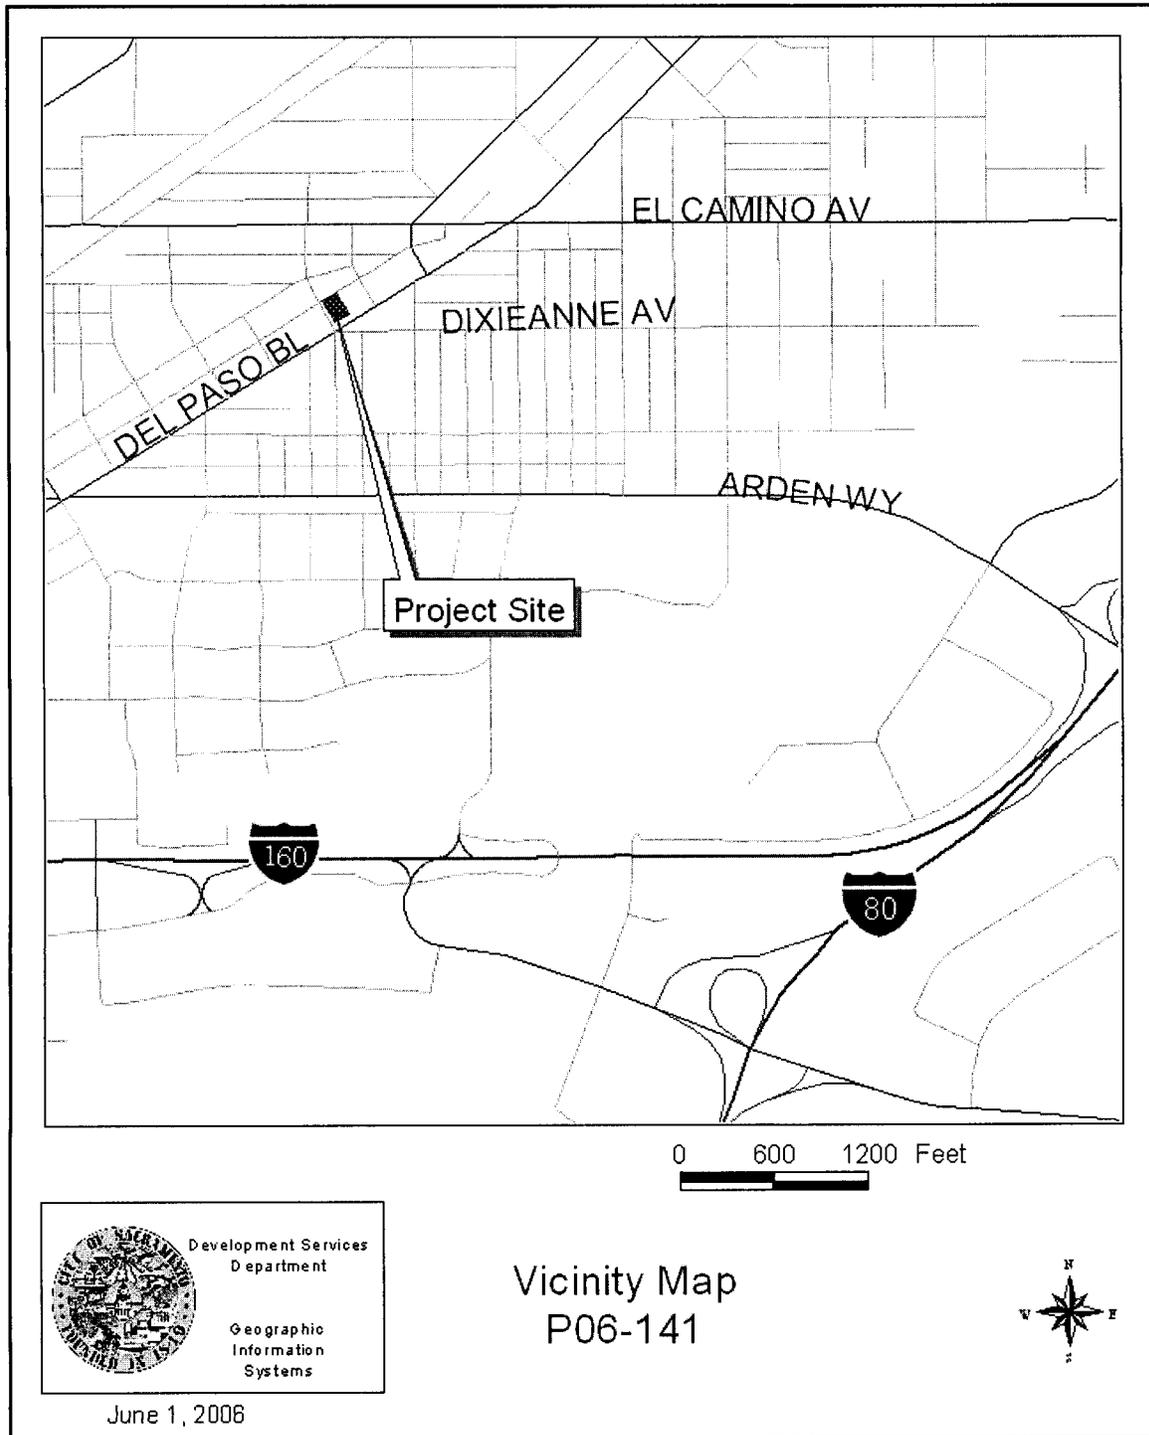

Attachment 3: Land Use & Zoning Map



Attachment 4: Environmental Resolution

RESOLUTION NO. 2007-

Adopted by the Sacramento City Council

**DETERMINING PROJECT EXEMPT FROM REVIEW UNDER THE
CALIFORNIA ENVIRONMENTAL QUALITY ACT,
FOR THE PROPERTY LOCATED AT 2001 & 2005 DEL PASO BOULEVARD
(APN: 275-0042-007 & 008) (P06-141)**

BACKGROUND

A. The City of Sacramento's Environmental Planning Services has reviewed the 2001 Del Paso Boulevard project (P06-141) ("Project") and has determined the Project is exempt from review under the California Environmental Quality Act as follows:

1. The Project is exempt under the following provisions of the California Environmental Quality Act and/or Guidelines: Section 15332, infill Development.
2. The factual basis for the finding of exemption is as follows: The project is consistent with the applicable General Plan designation and all applicable plan policies as well as with applicable zoning designations and regulations. The project occurs within city limits on a site not more than five acres and substantially surrounded by urban uses.

BASED ON THE FACTS SET FORTH IN THE BACKGROUND, THE CITY COUNCIL RESOLVES AS FOLLOWS:

SECTION 1

The City Council has reviewed and considered the Environmental Planning Services determination of exemption and the comments received at the hearing on the Project and determines that the Project is exempt from review under the California Environmental Quality Act for the reasons stated above.

Attachment 5: Ordinance to Approve Rezone

ORDINANCE NO. 2007-

Adopted By the Sacramento City Council

AN ORDINANCE AMENDING THE DISTRICTS ESTABLISHED BY THE COMPREHENSIVE ZONING ORDINANCE TITLE 17 OF THE SACRAMENTO CITY CODE, BY REZONING 0.34± ACRE OF GENERAL COMMERCIAL SPECIAL PLANNING DISTRICT (C-2-SPD) ZONE TO 0.34± ACRE GENERAL COMMERCIAL TRANSIT OVERLAY SPECIAL PLANNING DISTRICT (C-2-TO-SPD) ZONE, FOR THE PROPERTY LOCATED AT 2001 & 2005 DEL PASO BOULEVARD (APN: 275-0042-007 & 008) (P06-141)

Be It Enacted By The Council Of The City Of Sacramento That:

SECTION 1

The property generally described, known and referred to as 2001 Del Paso Boulevard (APN: 275-0042-007 & 008) which is shown on Exhibit A, consists of 0.34± acre currently in the General Commercial Special Planning District (C-2-SPD) zone established by the Comprehensive Zoning Ordinance (Title 17 of the City Code). Said property, totaling 0.34± acre, is hereby removed from the C-2-SPD zone and placed in the General Commercial Transit Overlay Special Planning District (C-2-TO-SPD) zone.

SECTION 2

Rezoning of the property described in the attached Exhibit A by the adoption of this Ordinance shall be deemed to be in compliance with the procedures for the rezoning of property described in the Comprehensive Zoning Ordinance, Title 17 of the City Code, as amended, as said procedures have been affected by recent court decisions.


SECTION 3

The City Clerk of the City of Sacramento is hereby directed to amend the official zoning map, which is a part of said Comprehensive Zoning Ordinance, Title 17 of the City Code, to conform to the provisions of this Ordinance.



Table of Contents:

Exhibit A: Rezone – 1 page

Exhibit A: Rezone Exhibit

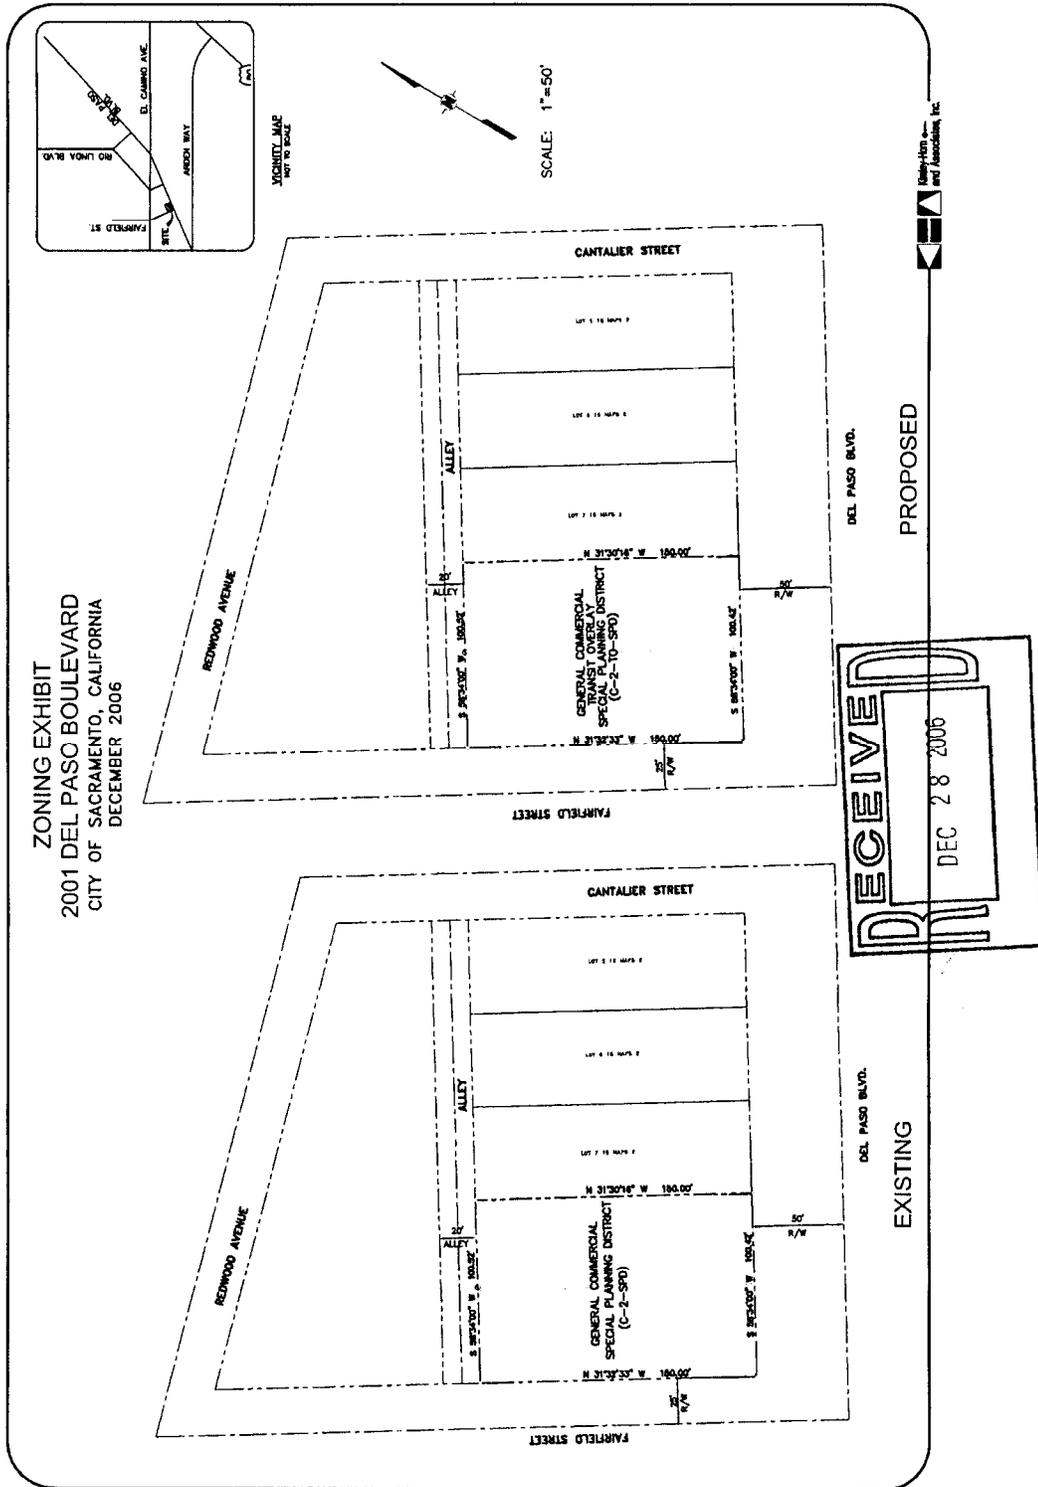

Attachment 7: Site and Ground Level Floor Plan

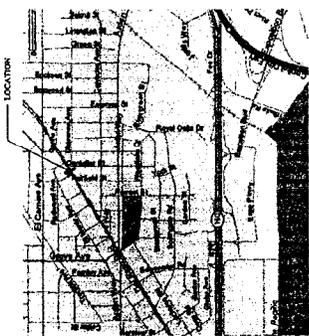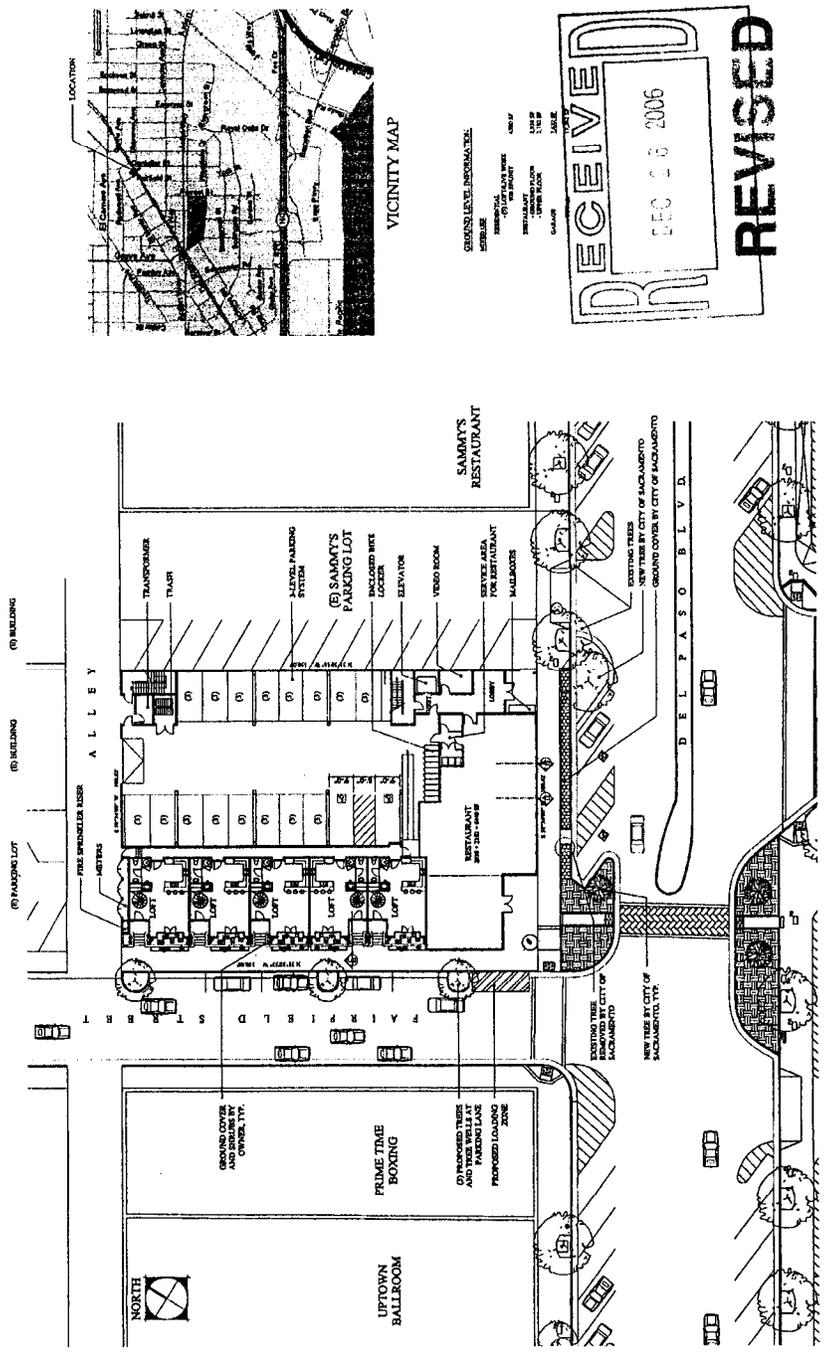

RECEIVED
 DEC 26 2006
REVISED

2001 DEL PASO BLVD
 SACRAMENTO, CALIFORNIA
NEW FAZE DEVELOPMENT

Architecture | Planning | Interiors
 444 Spear Street, Suite 200
 San Francisco, CA 94105
 www.hunt-hale-jones.com
 Contact: Bob Weisen
 T. 415-512-3000
 F. 415-288-0288


NEW FAZE DEVELOPMENT, INC.
 1625 Del Paso Boulevard
 Sacramento, CA 95816
 Contact: Wendy Saunders

KIMLEY-HORN & ASSOCIATES, INC.
 11060 White Rock Road, Suite 150
 Rancho Cordova, CA 95670
 Contact: Claudia R. Webb, P.E.


**HUNT
 HALE
 JONES**

SITE & GROUND FLOOR PLAN
 1
 SCALE: 1/16"=1'-0"
 DATE: 12-28-06
 PROJECT: 407011

Attachment 9: Fifth and Sixth Level Floor Plans

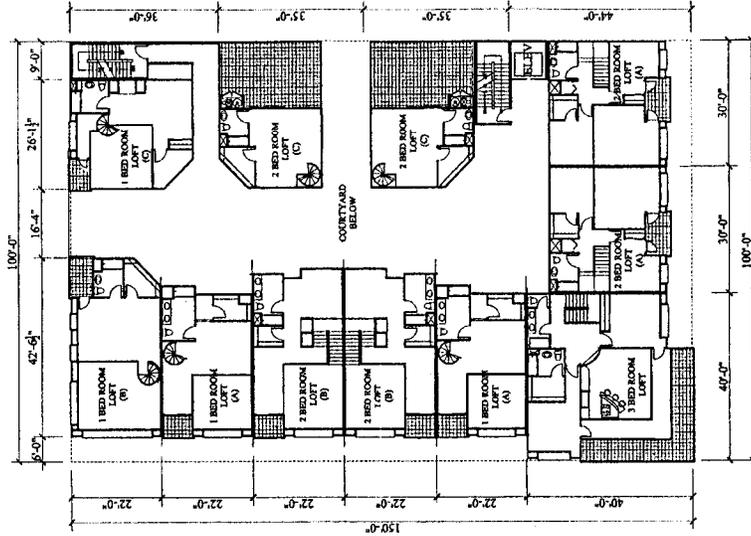

SIXTH LEVEL - UPPER FLOOR LOFTS

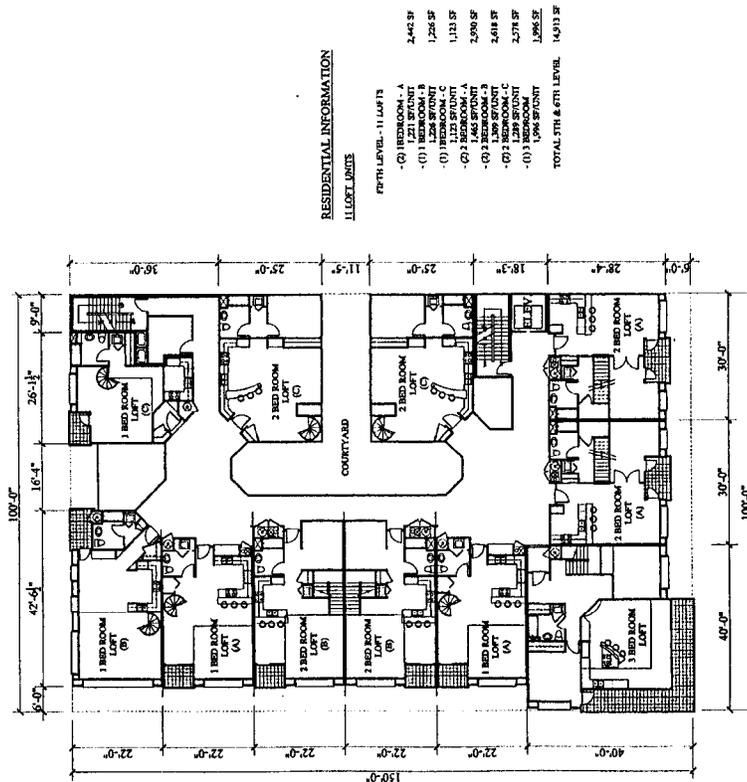

FIFTH LEVEL - LOWER FLOOR LOFTS

RESIDENTIAL INFORMATION
LOFT UNITS

FIFTH LEVEL - 11 LOFTS
 - (C) 2 BED ROOM - A 2,443 SF
 - (B) 2 BED ROOM - B 1,205 SF
 - (A) 1 BED ROOM - A 1,228 SF
 - (C) 2 BED ROOM - C 1,131 SF
 - (B) 1 BED ROOM - B 2,980 SF
 - (A) 1 BED ROOM - A 2,618 SF
 - (C) 2 BED ROOM - C 2,778 SF
 - (B) 1 BED ROOM - B 1,065 SF
 - (A) 1 BED ROOM - A 1,913 SF

TOTAL STR. & 6TH LEVEL 14,913 SF

LOWER & UPPER LOFT LEVEL
 FIFTH & SIXTH LEVEL
2A
 SCALE: 3/32"=1'-0"
 DATE: 12-26-06
 PROJECT: 407011

Architecture | Planning | Interiors
 444 Spear Street, Suite 200
 San Francisco, CA 94105
 www.hunt-hale-jones.com
 Contact: Bob Weispen
 415-512-1000
 415-288-0288

**HUNT
 HALE
 JONES**


NEW FAZE DEVELOPMENT, INC.
 1825 Del Paso Boulevard
 Sacramento, CA 95834
 Contact: Wendy Saunders
 916-433-8402

KIMLEY-HORN & ASSOCIATES, INC.
 11000 White Rock Road, Suite 150
 Hanover County, VA 23060
 Contact: Charles R. Wink, P.E.
 804-752-2200


2001 DEL PASO BLVD
 SACRAMENTO, CALIFORNIA
 DEC 23 2006
 NEW FAZE DEVELOPMENT

REVISED

Attachment 10: Building Elevations

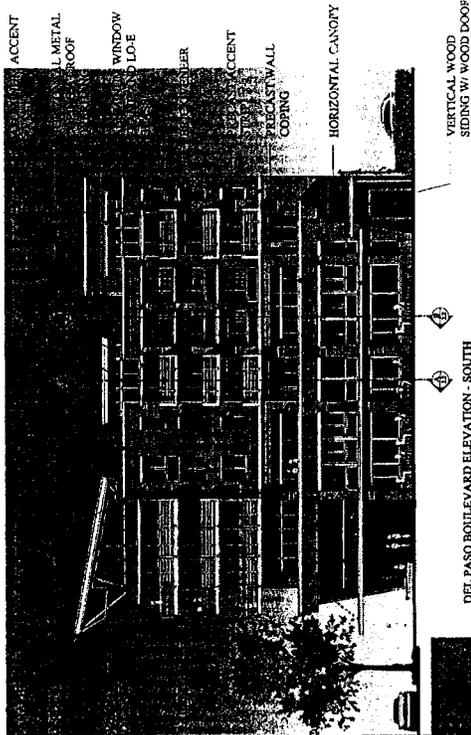

DEL PASO BOULEVARD ELEVATION - SOUTH

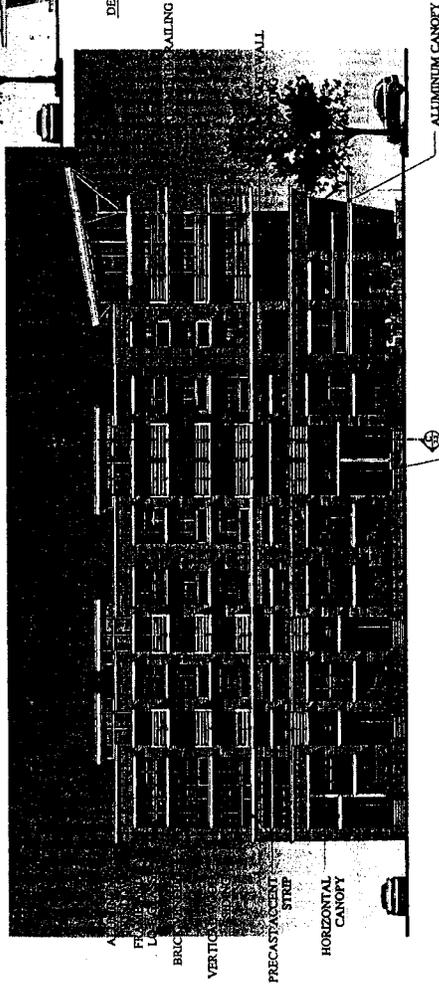

FAIRFIELD ELEVATION - WEST

MATERIALS:

- WALLS : BRICK AND ALUMINUM
- ROOF : STORE FRONT
- WINDOWS : FLAT ROOF
- DOORS : ALUMINUM
- RAILING : ALUMINUM AND WOOD

REVISED

ELEVATIONS
3
SCALE: 3/32" = 1'-0"
DATE: 12-26-06
PROJECT: 420111

Architecture | Planning | Interiors
444 Spear Street, Suite 200
San Francisco, CA 94105
www.hunt-hale-jones.com
Contract: Bob Inversen
T. 415-512-1300
F. 415-289-0288




NEW FAZE DEVELOPMENT, INC.
1825 Del Paso Boulevard
Sacramento, CA 95811
Contract: Wendy Saunders

KIMLEY-HORN & ASSOCIATES, INC.
11000 White Rock Road, Suite 150
Norcote, CO 80131
Contract: Claudia R. Wink, P.E.

2001 DEL PASO BOULEVARD
SACRAMENTO, CALIFORNIA
NEW FAZE DEVELOPMENT, INC.


© 2007 HUNT HALE JONES ARCHITECTS

Attachment 11: Building Elevations

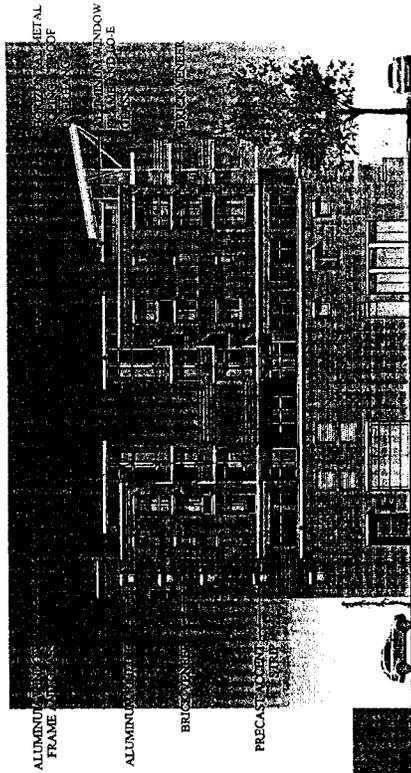

NORTH ALLEY ELEVATION - NORTH

RECEIVED
DEC 26 2006
REVISED

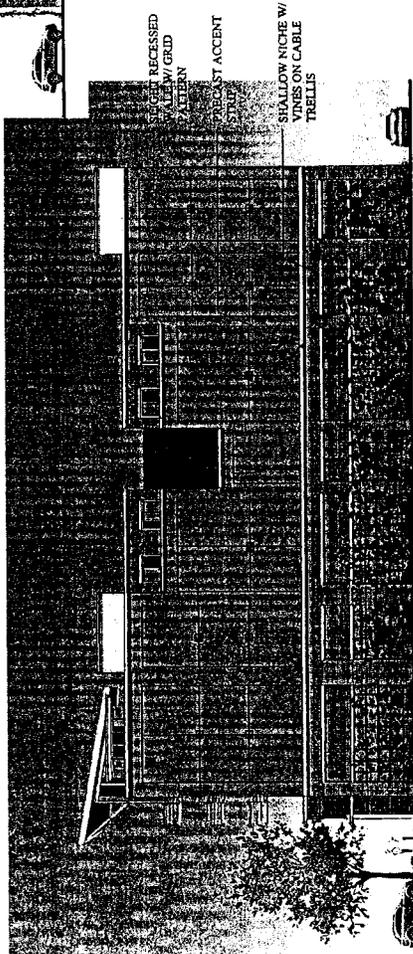

SABOY'S PARKING LOT ELEVATION - EAST

MATERIALS:

- : BRICK AND ALUMINUM
- : SINGLE FRONT
- : FLAT ROOF
- : ALUMINUM
- : ALUMINUM AND WOOD
- : ALUMINUM

ELEVATIONS
4
SCALE: 3/32"=1'-0"
DATE: 12.28.06
PROJECT: 420711

Architecture | Planning | Interiors
444 Spear Street, Suite 200
San Francisco, CA 94105
www.hunthalejones.com
Contact: Bob Weisen
1-415-512-1300
1-415-288-6288




NEW FAZE DEVELOPMENT, INC.
1025 Del Paso Boulevard
Sacramento, CA 95815
Contact: Wally Horn
1-916-652-6422

KIMLEY-HORN & ASSOCIATES, INC.
11000 Markon Road
Rancho Cordova, CA 95670
Contact: Charles R. Wicks, P.E.
1-916-658-8000

2001 DEL PASO BLVD
SACRAMENTO, CALIFORNIA
NEW FAZE DEVELOPMENT

COURTESY / JONES ARCHITECTS

Attachment 12: Night Elevation on Del Paso Boulevard

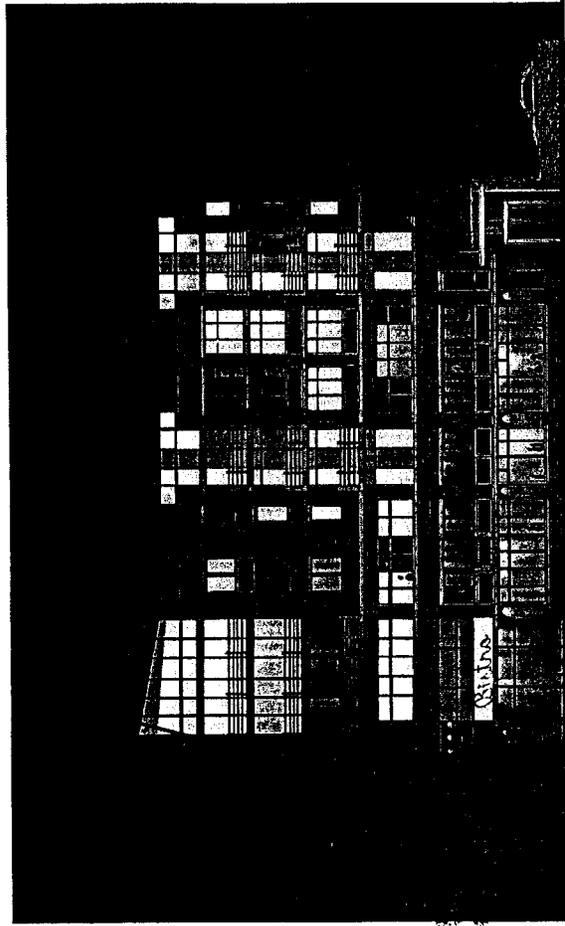

REVISED

DEL PASO BOULEVARD ELEVATION - SOUTH
P06-141-0106

2001 DEL PASO BLVD
SACRAMENTO, CALIFORNIA
NEW FAZE DEVELOPMENT

NEW FAZE DEVELOPMENT, INC.
1925 Del Paso Boulevard
Sacramento, CA 95825
Contact: Wendy Saunders

ORIN & ASSOCIATES, INC.
1000 White Rock Road, Suite 150
Rancho Domingue, CA 95670
Contact: Claudia R. Webb, P.E.

HUNT
HALE
JONES


Architecture | Planning | Interiors
444 Spear Street, Suite 200
San Francisco, CA 94105
www.hunt-hale-jones.com
Contact: Bob Wiersma
1. 415-512-1300
1. 415-288-0288

ELEVATIONS
5
SCALE: 1/8" = 1'-0"
DATE: 12-26-06
PROJECT: 420101

RECEIVED
APR 3 2007

CRISTIANE PARR ARCHITECTS

Attachment 13: Wall Sections

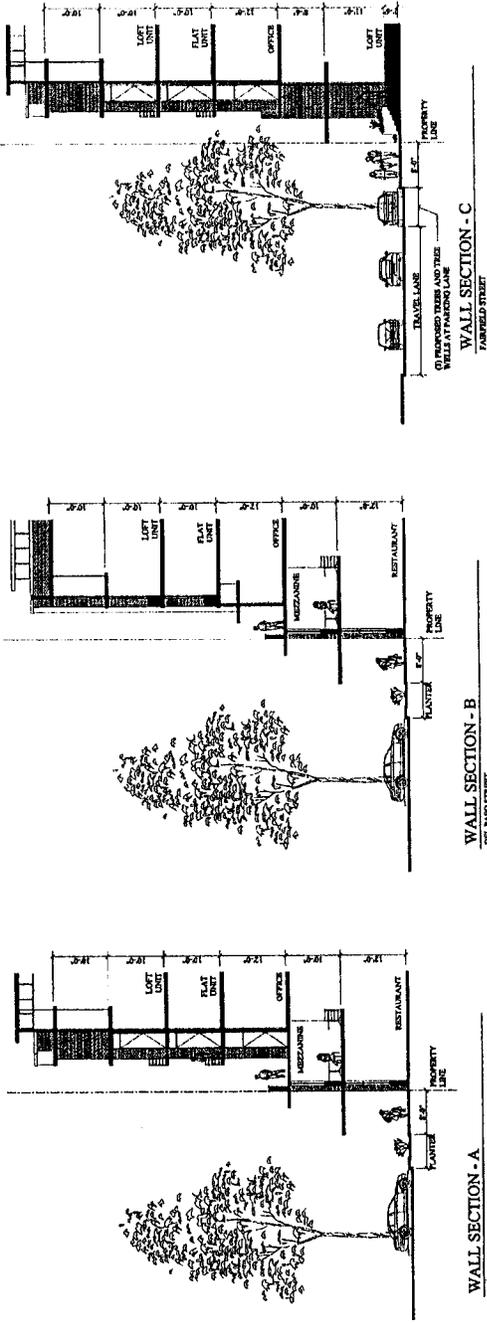

WALL SECTIONS
5A
 SCALE: 1/8" = 1'-0"
 DATE: 04/03/07
 PROJECT: 40071

Architecture | Planning | Interiors
 444 Spear Street, Suite 200
 San Francisco, CA 94105
 www.hunt-hale-jones.com
 Contact: Bob Iverson
 T. 415-512-1000
 F. 415-288-0288




NEW FAZE DEVELOPMENT, INC.
 1822 Del Paso Boulevard
 Sacramento, CA 95815
 Contract: Wendy Saunders
 KIMLEY-HORN & ASSOCIATES, INC.
 11000 White Rock Road, Suite 150
 Rancho Cordova, CA 95670
 Contract: Claudia R. Wade, P.E.




© 2007 HUNT HALE JONES ARCHITECTS

Attachment 14: Streetscape on Del Paso Boulevard

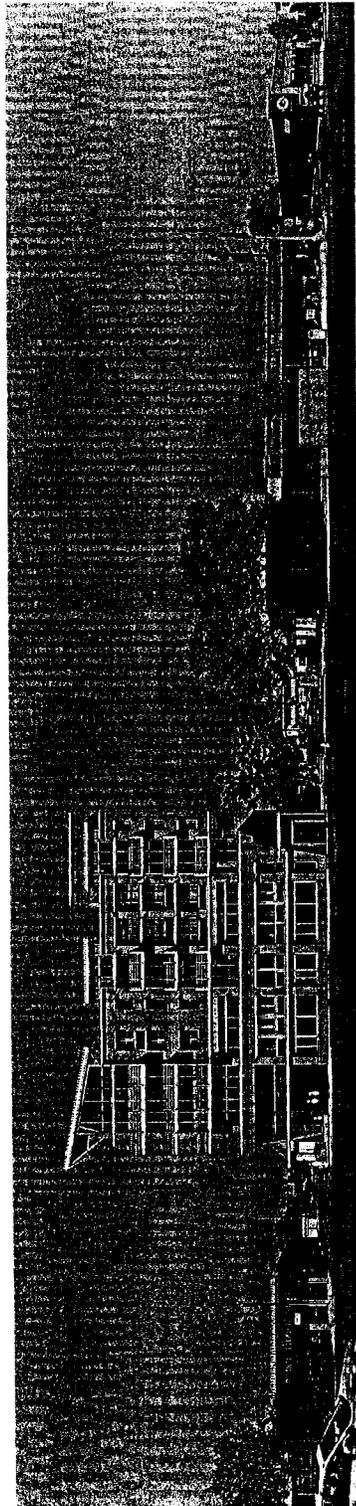

VIEW AT DELPASO BOULEVARD

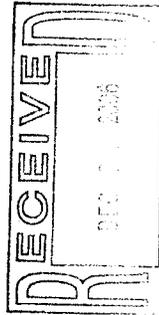

REVISED

2001 DEL PASO BLVD
 SACRAMENTO, CALIFORNIA
 NEW FAZE DEVELOPMENT

NEW FAZE DEVELOPMENT, INC.
 1825 Del Paso Boulevard
 Sacramento, CA 95815
 Contact: Wendy Saunders
 KIMLEY-HORN & ASSOCIATES, INC.
 11000 Riverbank Drive, Suite 1100
 Rancho Cordova, CA 95670
 Contact: Chandra N. Vishni, P.E.

Architecture | Planning | Interiors
 444 Spear Street, Suite 200
 San Francisco, CA 94105
 www.hunthalejones.com
 Contact: Bob Weissen
 T 415-512-1300
 F 415-288-0288





STREETSCAPE
 6
 SCALE: 3/32" = 1'-0"
 DATE: 12-26-06
 PROJECT: A0701

000001 HAJ 0316 REC'D 07/03

Attachment 15: Stacked Parking Exhibit

Knowledge creates Space

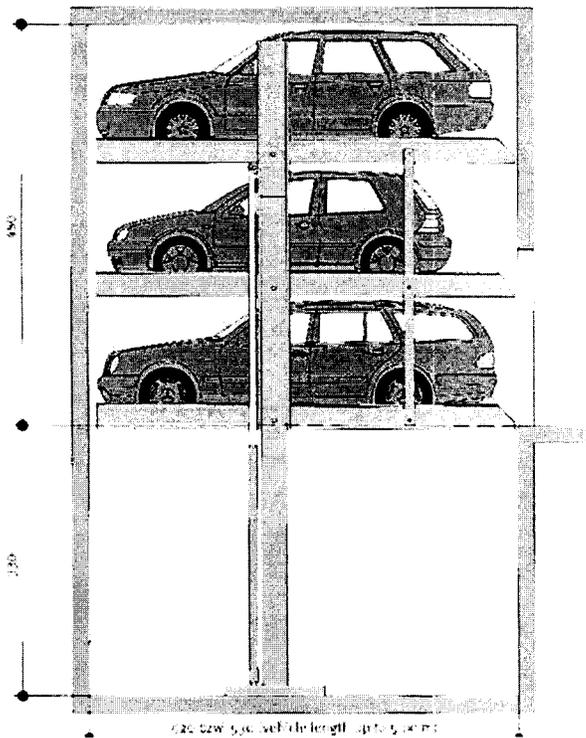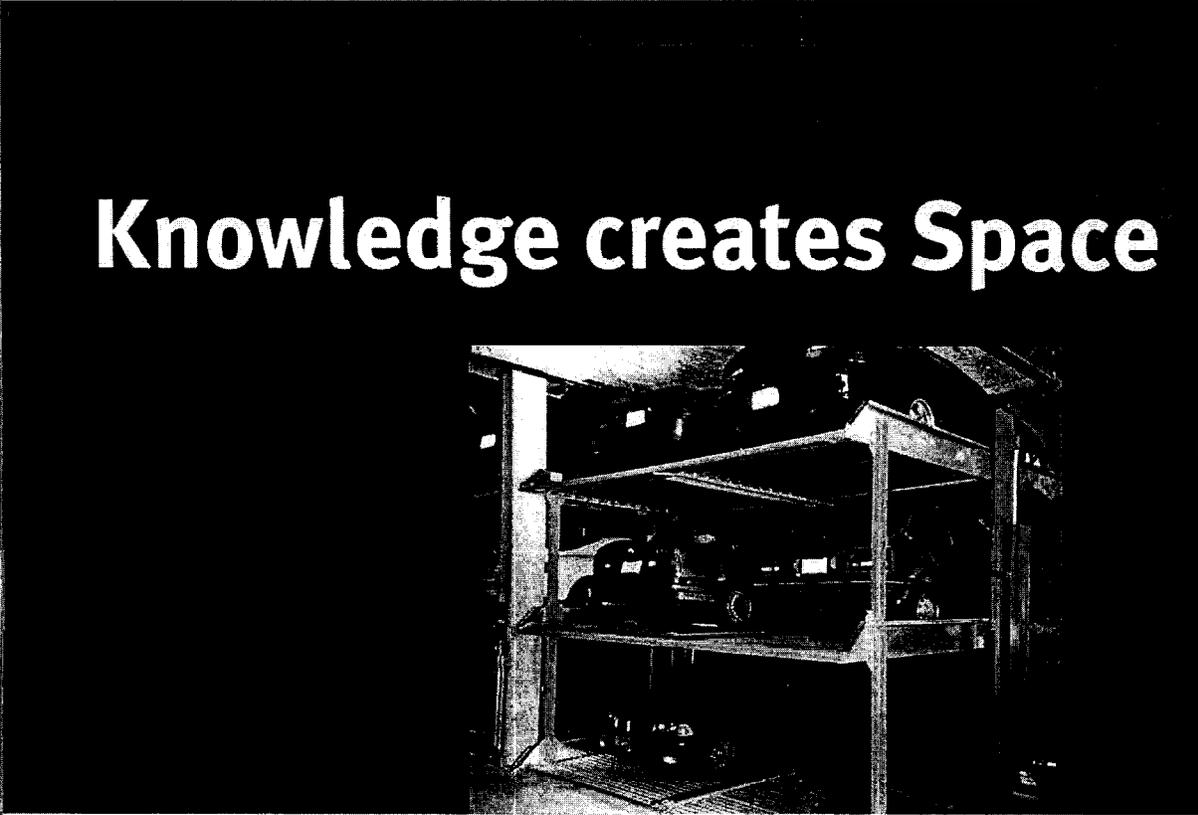

G63



If you want to park more than two vehicles above each other, the G63 system is the right choice for you. Moreover, it allows you to park station wagons on all platforms. Spaces above or below the carriageway can be used perfectly as cellar or storage rooms. The system is available with single or double platforms for a total of three or six vehicles correspondingly.