

Item No. 2

Supplemental Material
For
City of Sacramento
Preservation Commission
Agenda Packet

For the Meeting of: January 4, 2012



Additional Material




Revised Material

Contact Information: David Hung, Associate Planner, 808-5530
Sacramento Water Treatment Plant Rehabilitation Project
Project Name: (M11-021)



Subject:

The following was submitted to staff after the staff report was completed:


- Architectural Exhibit for the Electrical Building (attached)

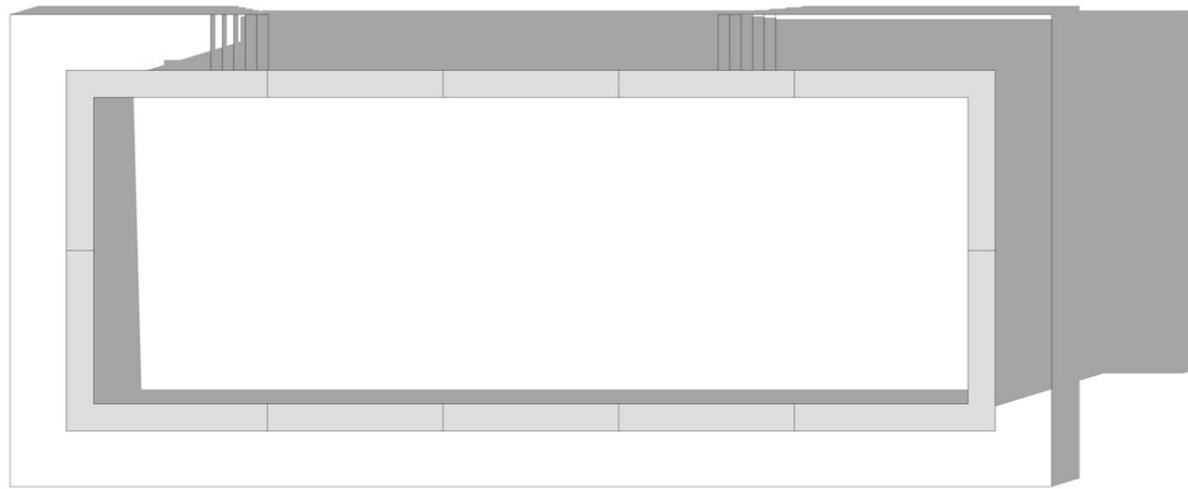


ROOF PLAN

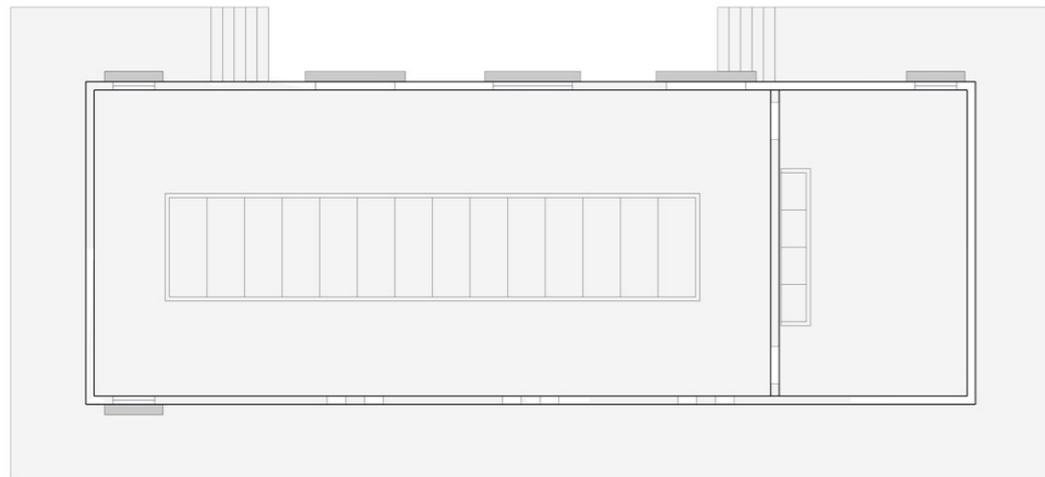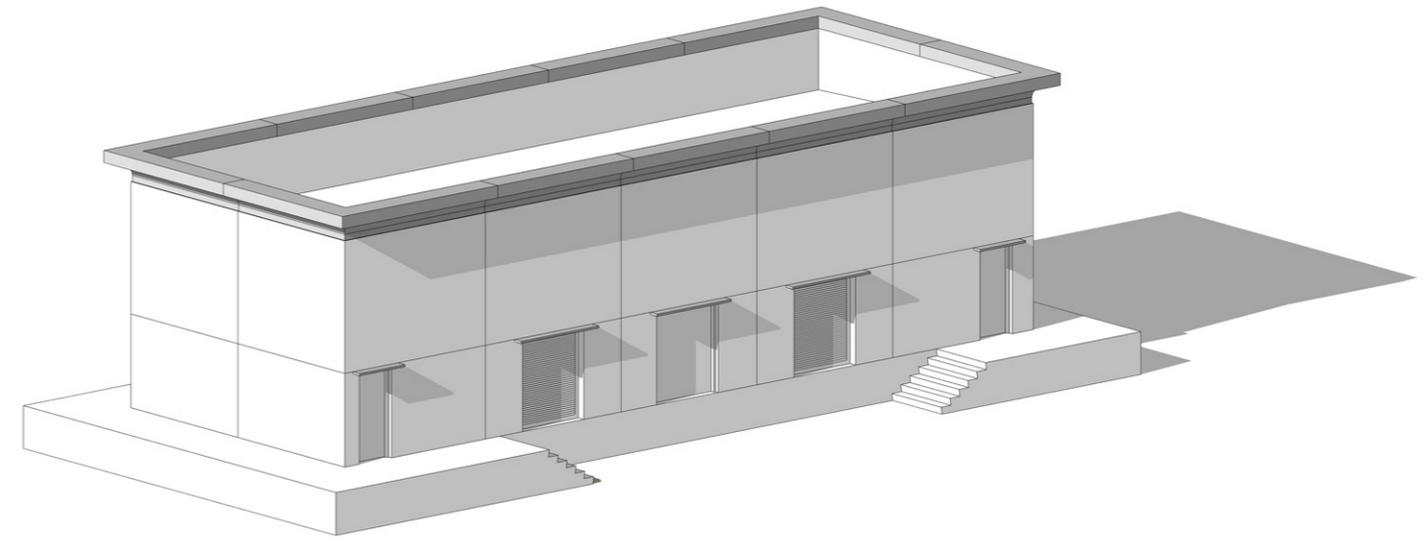


↑
N FLOOR PLAN

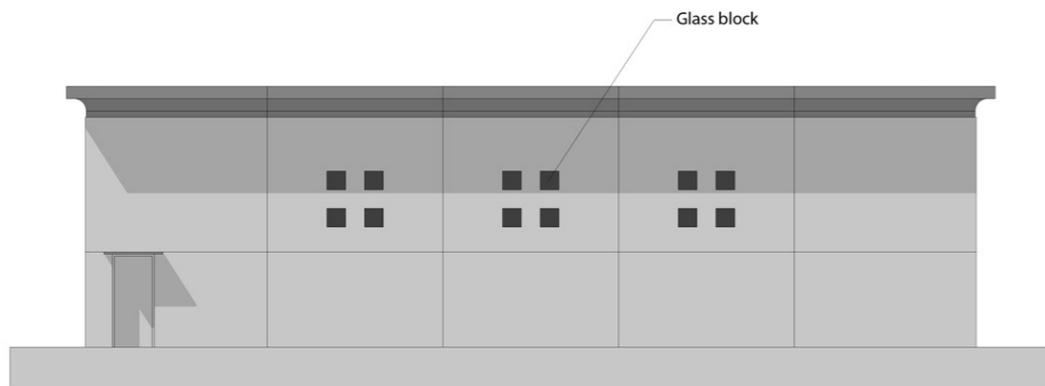

SOUTH ELEVATION

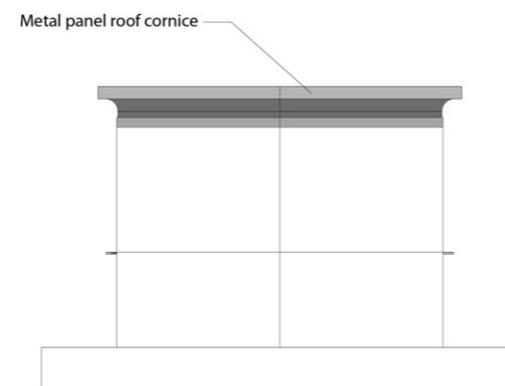

WEST ELEVATION

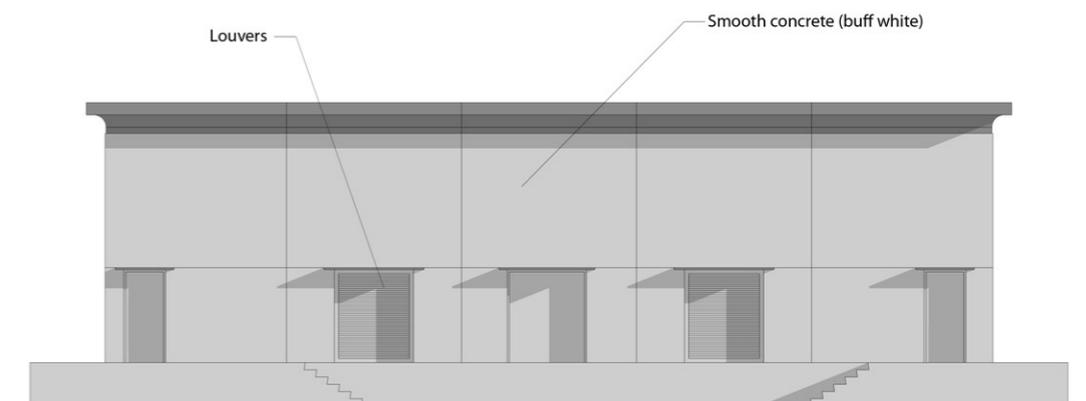

NORTH ELEVATION