




---	---	---	---	---	--	---

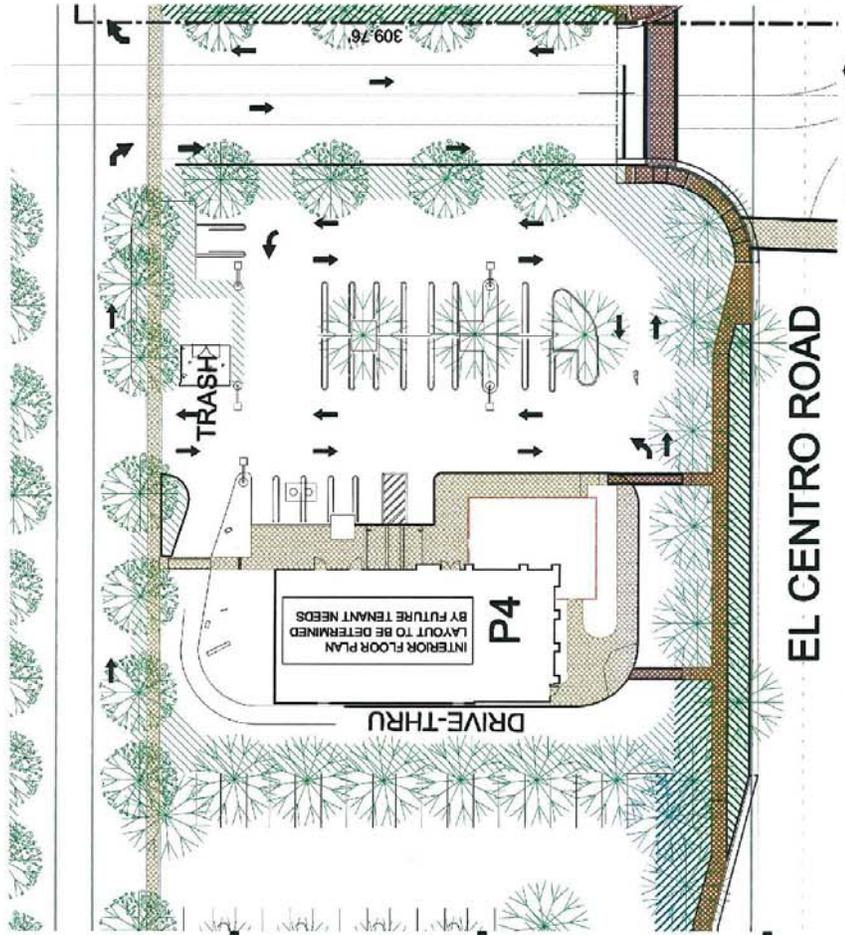


FLOOR PLAN
 SCALE 1/8"=1'-0"

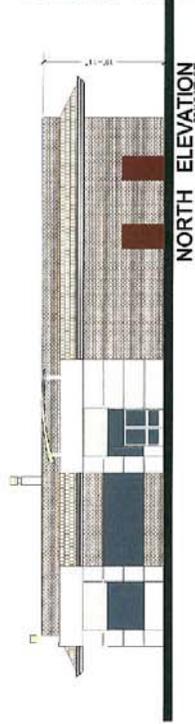


NORTH ELEVATION
 SCALE 1/8"=1'-0"

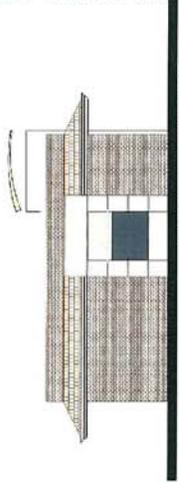

WEST ELEVATION
 SCALE 1/8"=1'-0"

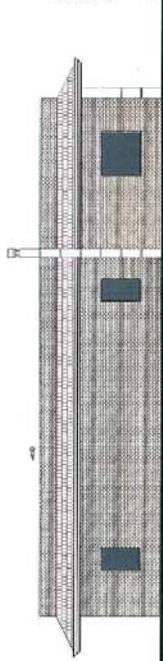


SOUTH ELEVATION
 SCALE 1/8"=1'-0"


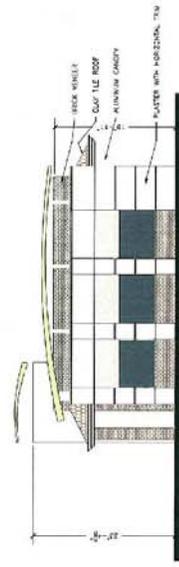



EAST ELEVATION
 SCALE 1/8"=1'-0"

Exhibit J: Building P5 - Site, Floor/Elevations & Landscaping Plans

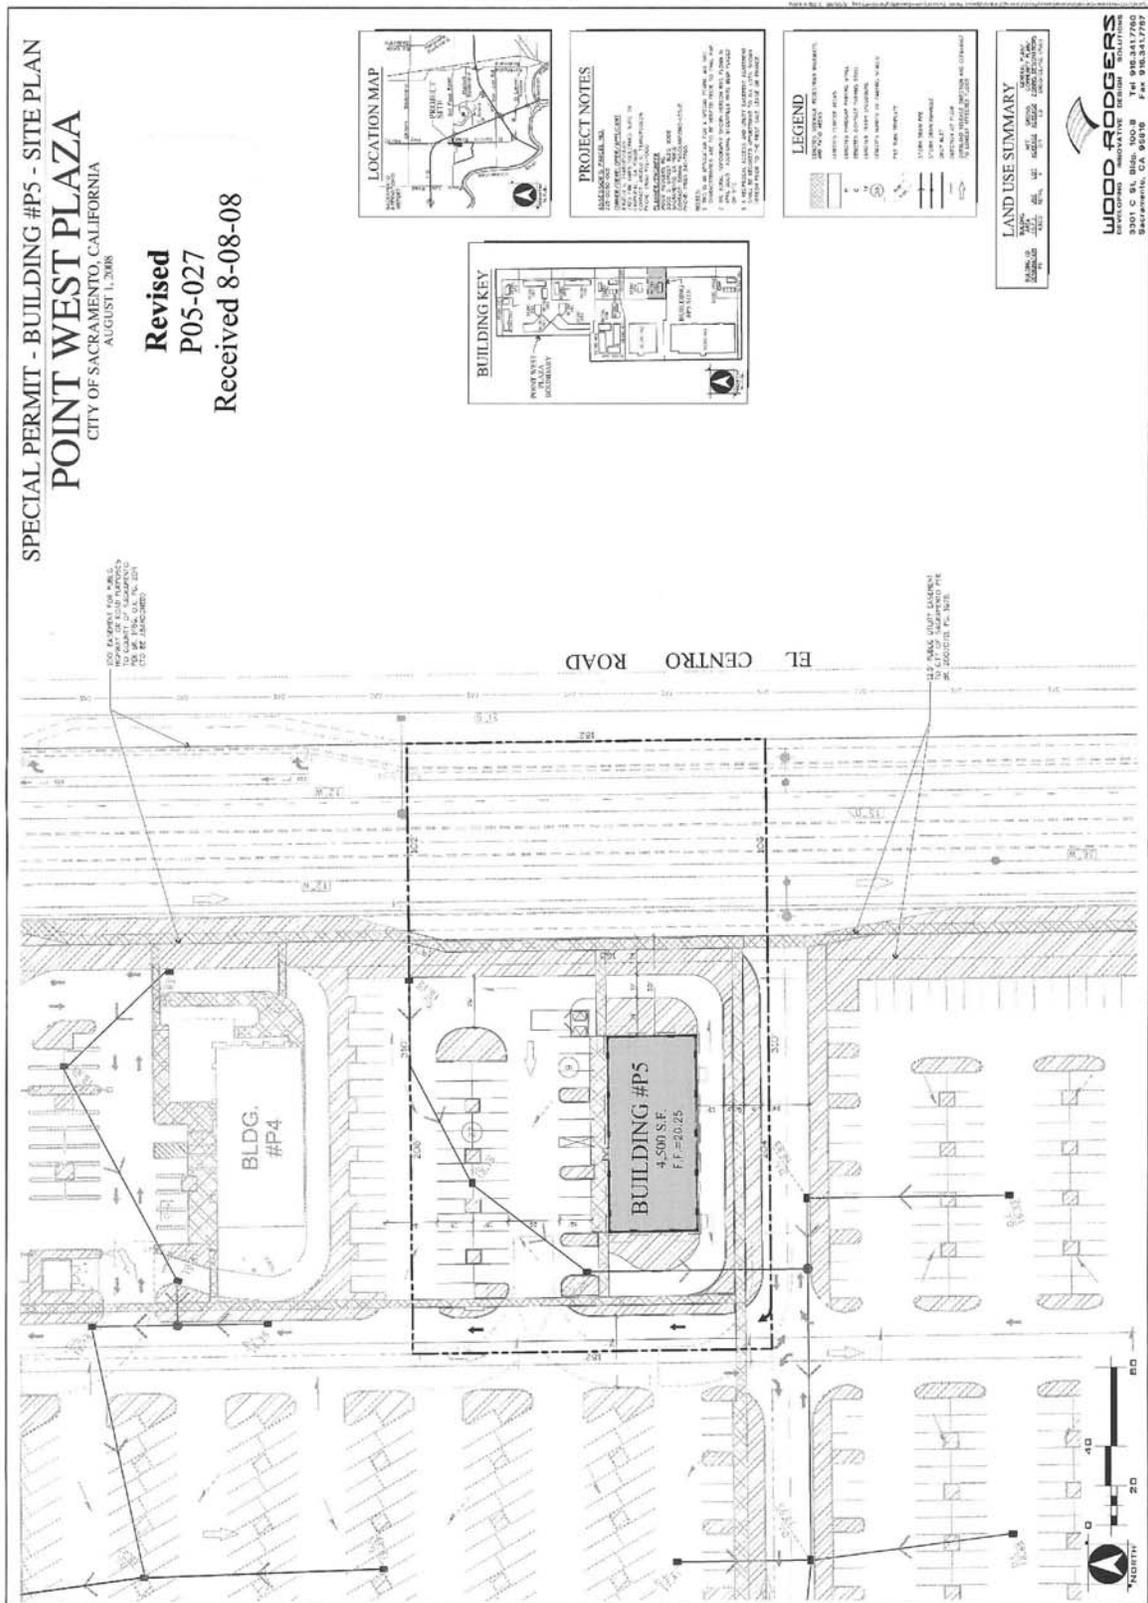

<p>POINT WEST PLAZA LOT - 4 RETAIL BUILDING P5</p>									
<p>FLOOR PLAN EXTERIOR ELEVATIONS</p>									

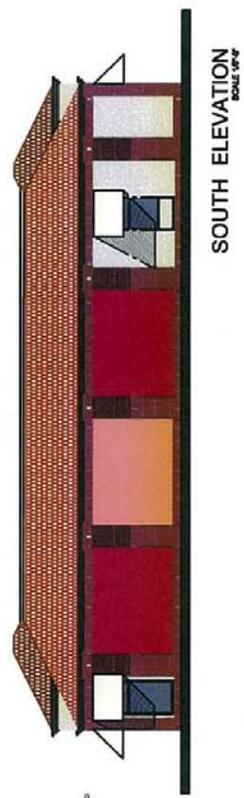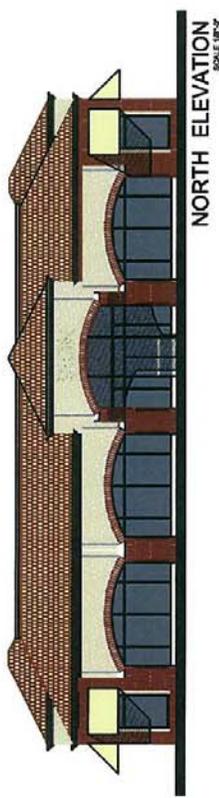

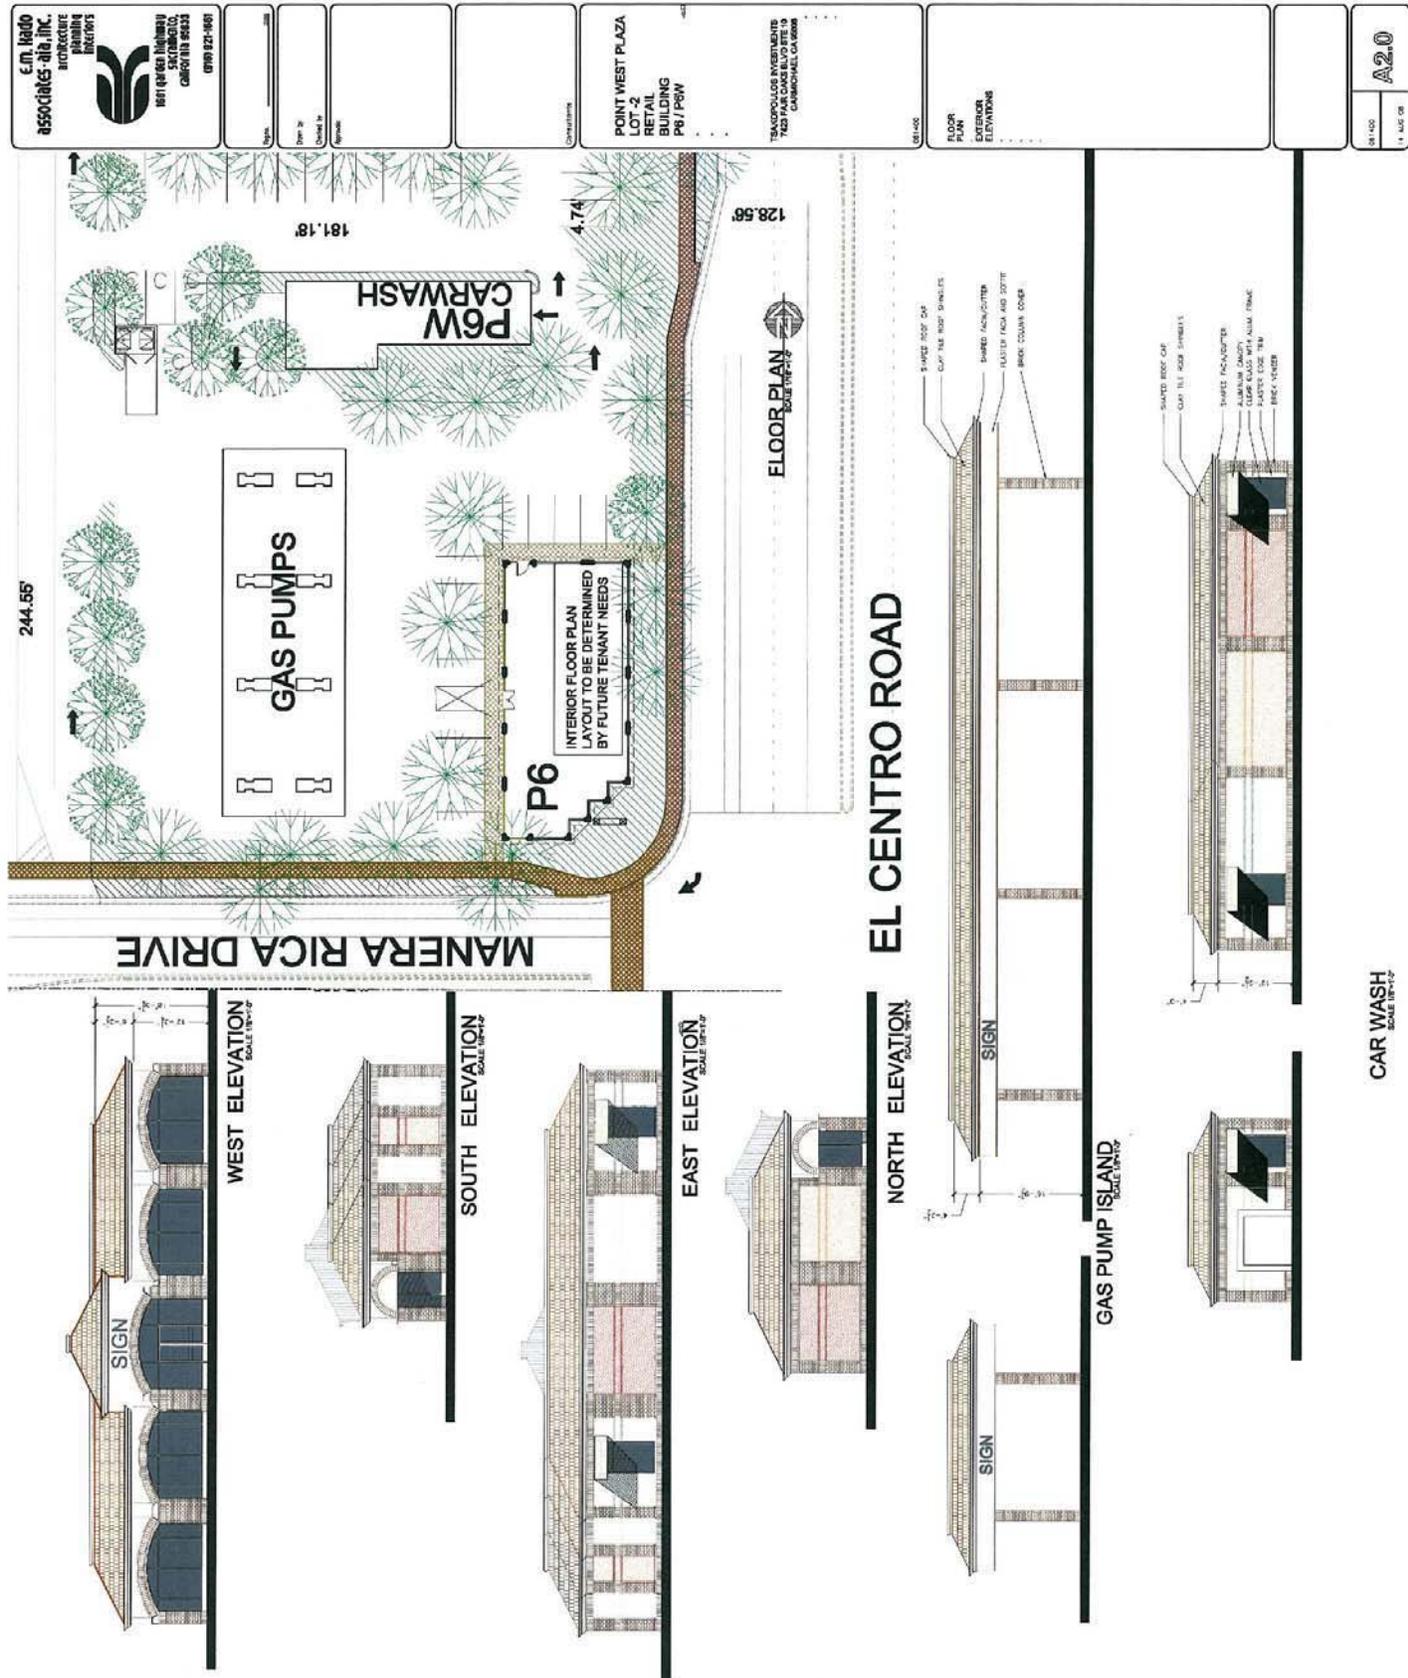

c.m. laddo
associates-ria, inc.
 architecture
 planning
 interior
 landscape
 interior
 landscape
 1811 Geneva Highway
 SACRAMENTO,
 CALIFORNIA 95833
 (916) 422-1865

POINT WEST PLAZA
 LOT 2
 RETAIL
 BUILDING
 P6 / P6W


A2.0
 09/16/08
 11 AUG 08

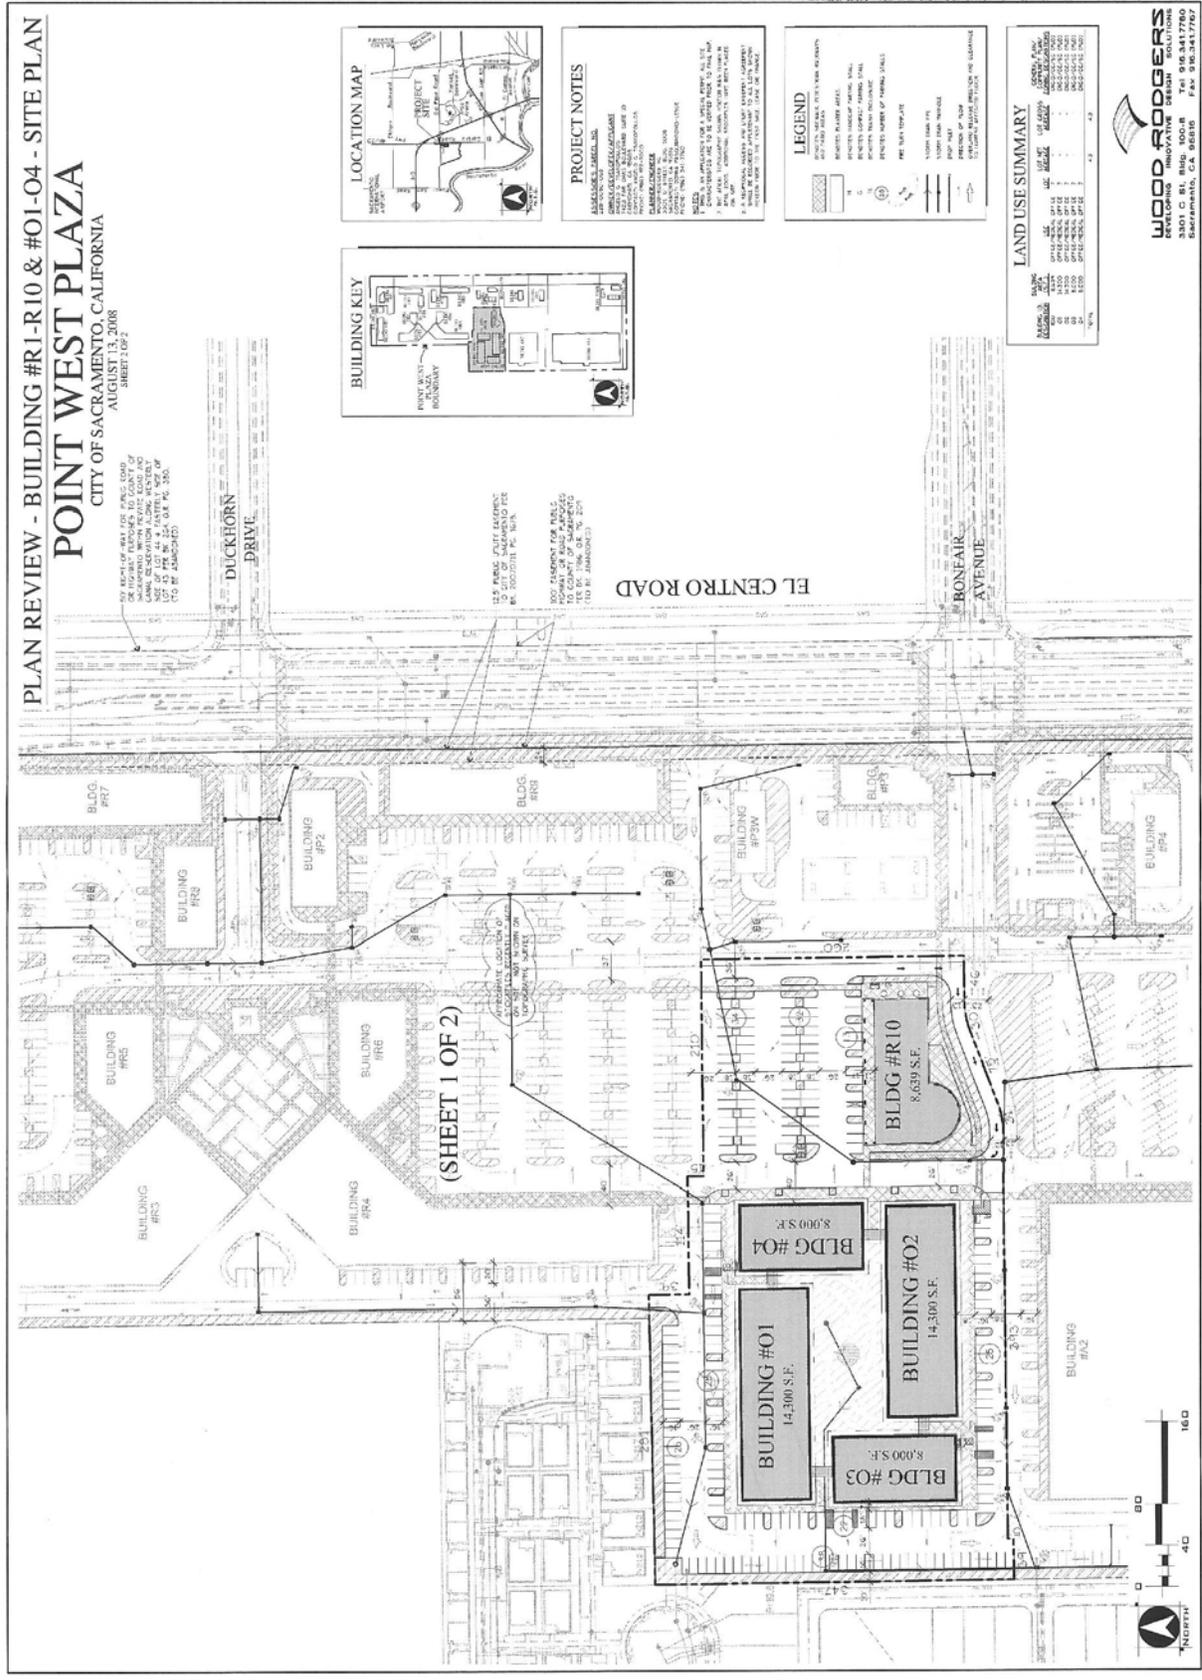


Exhibit M: Building R1 & R2 - Floor/Elevations Plans

